



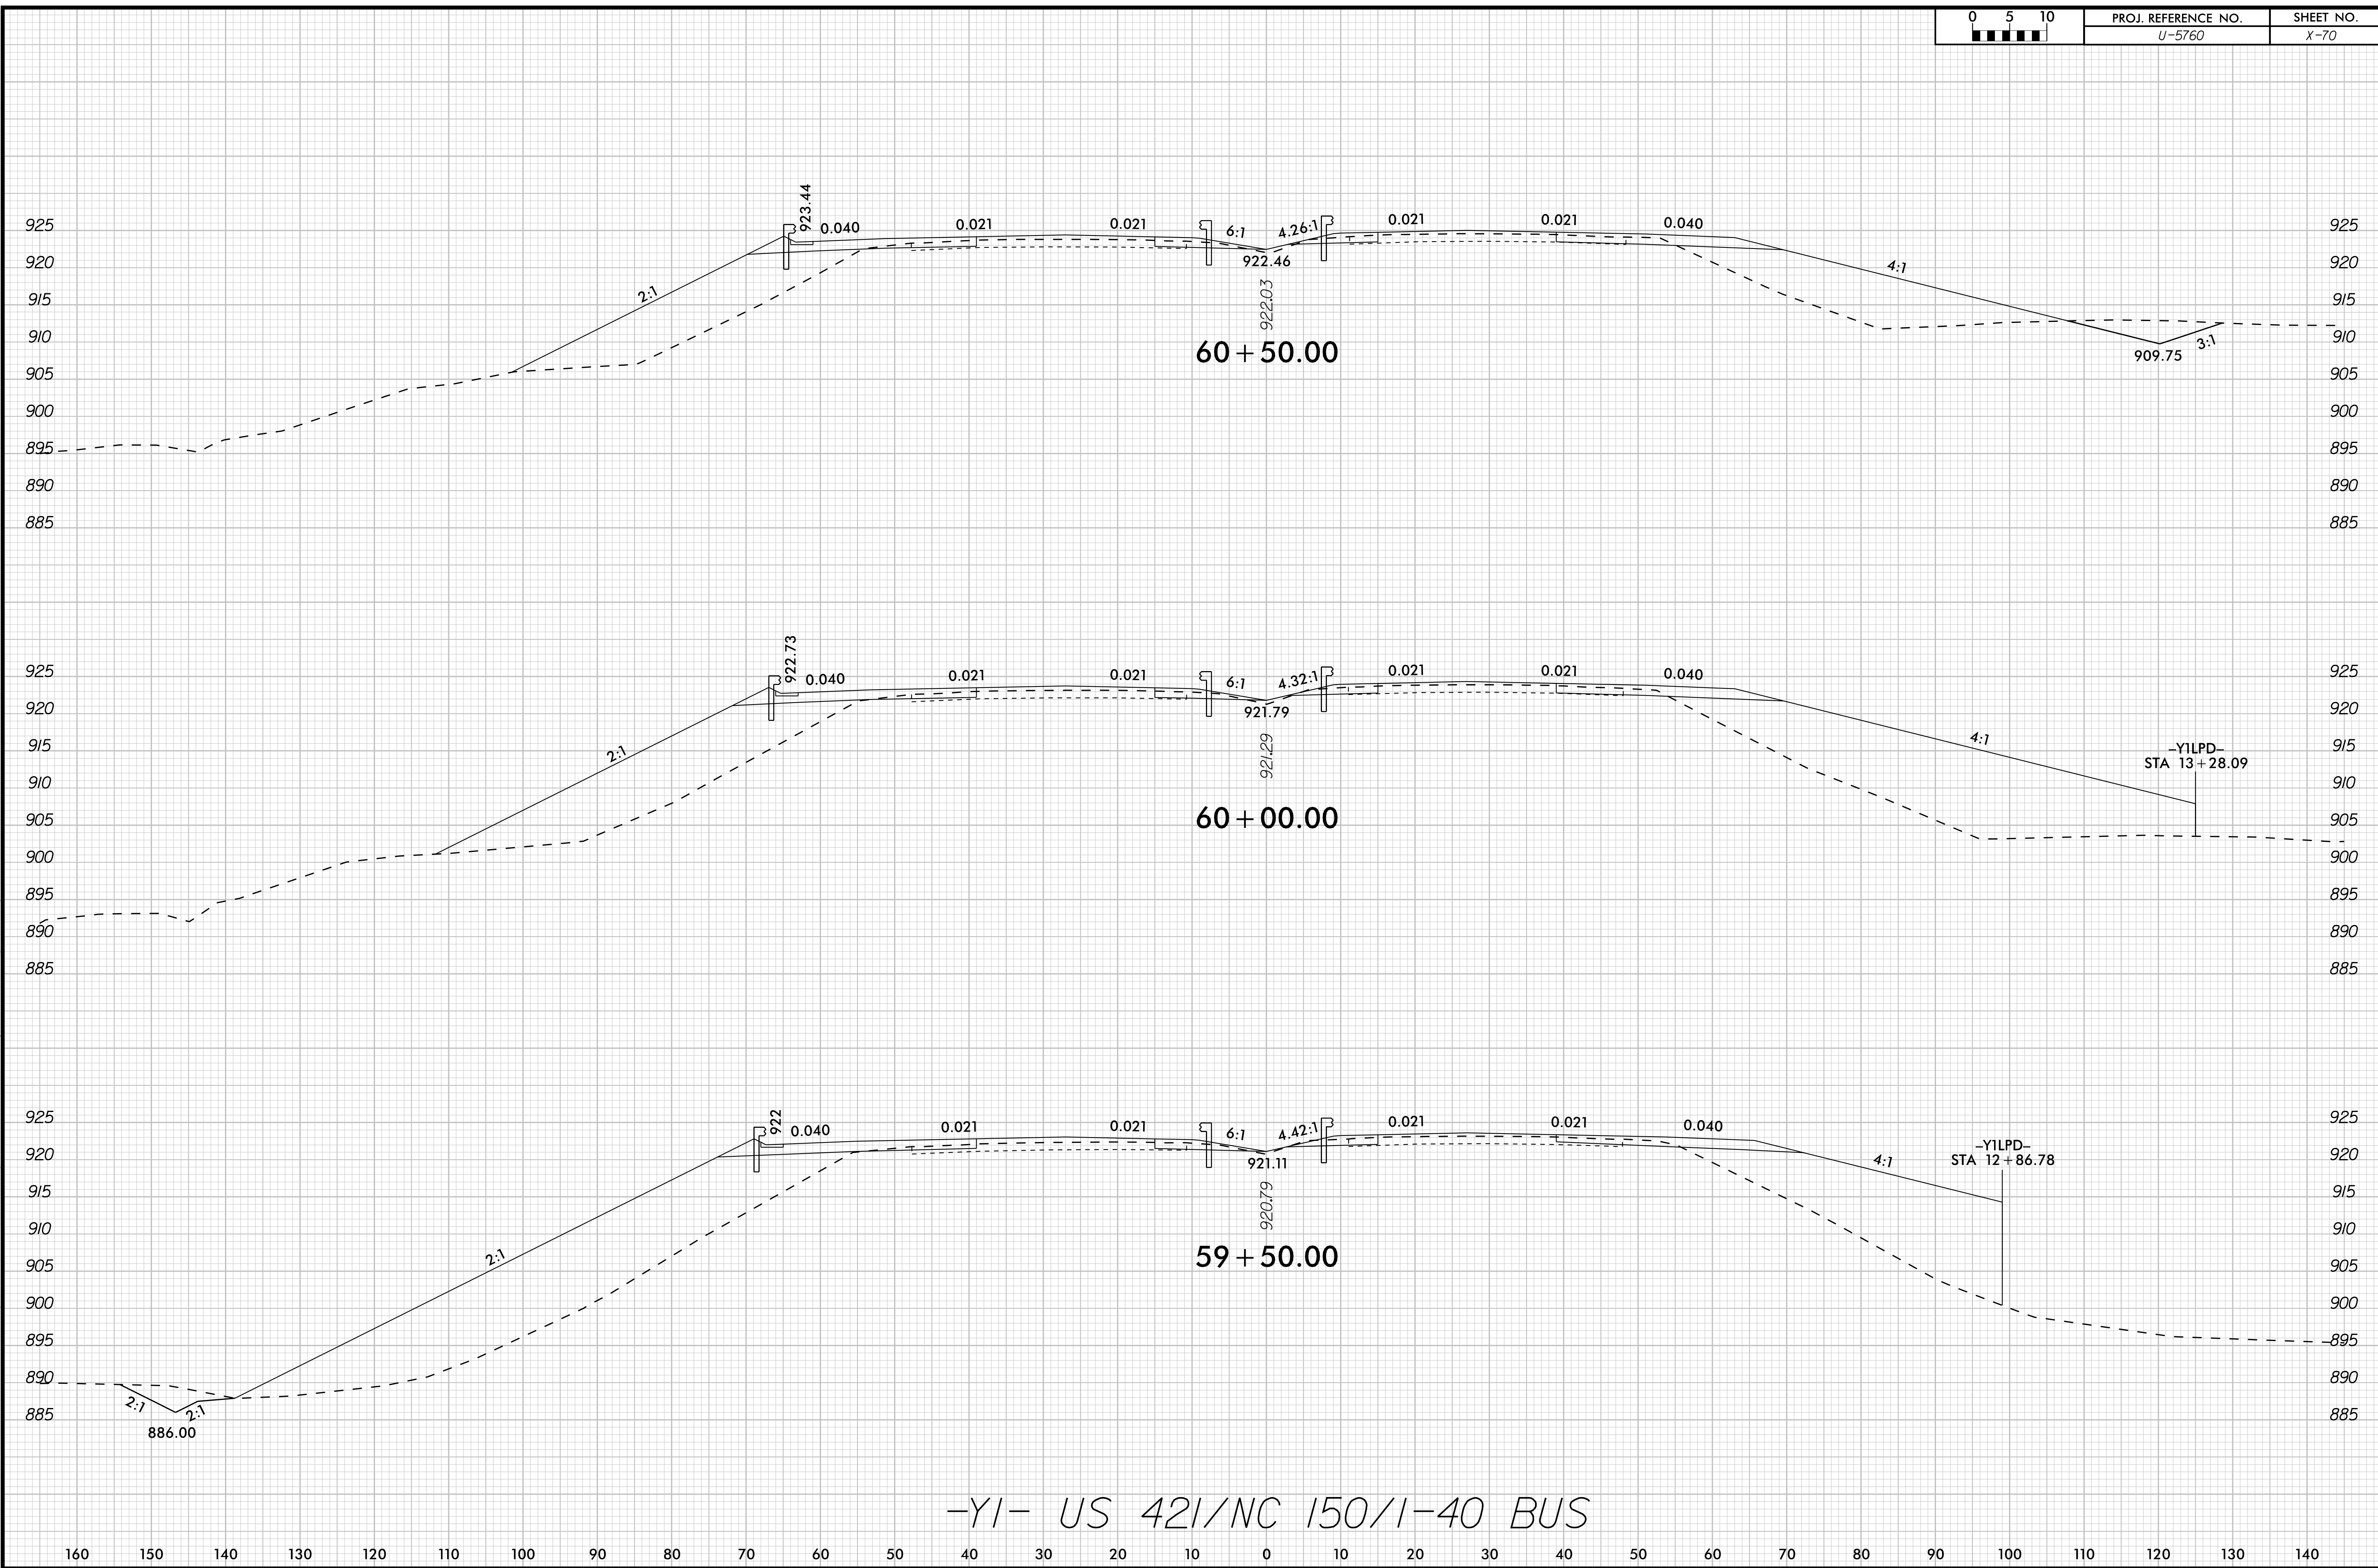

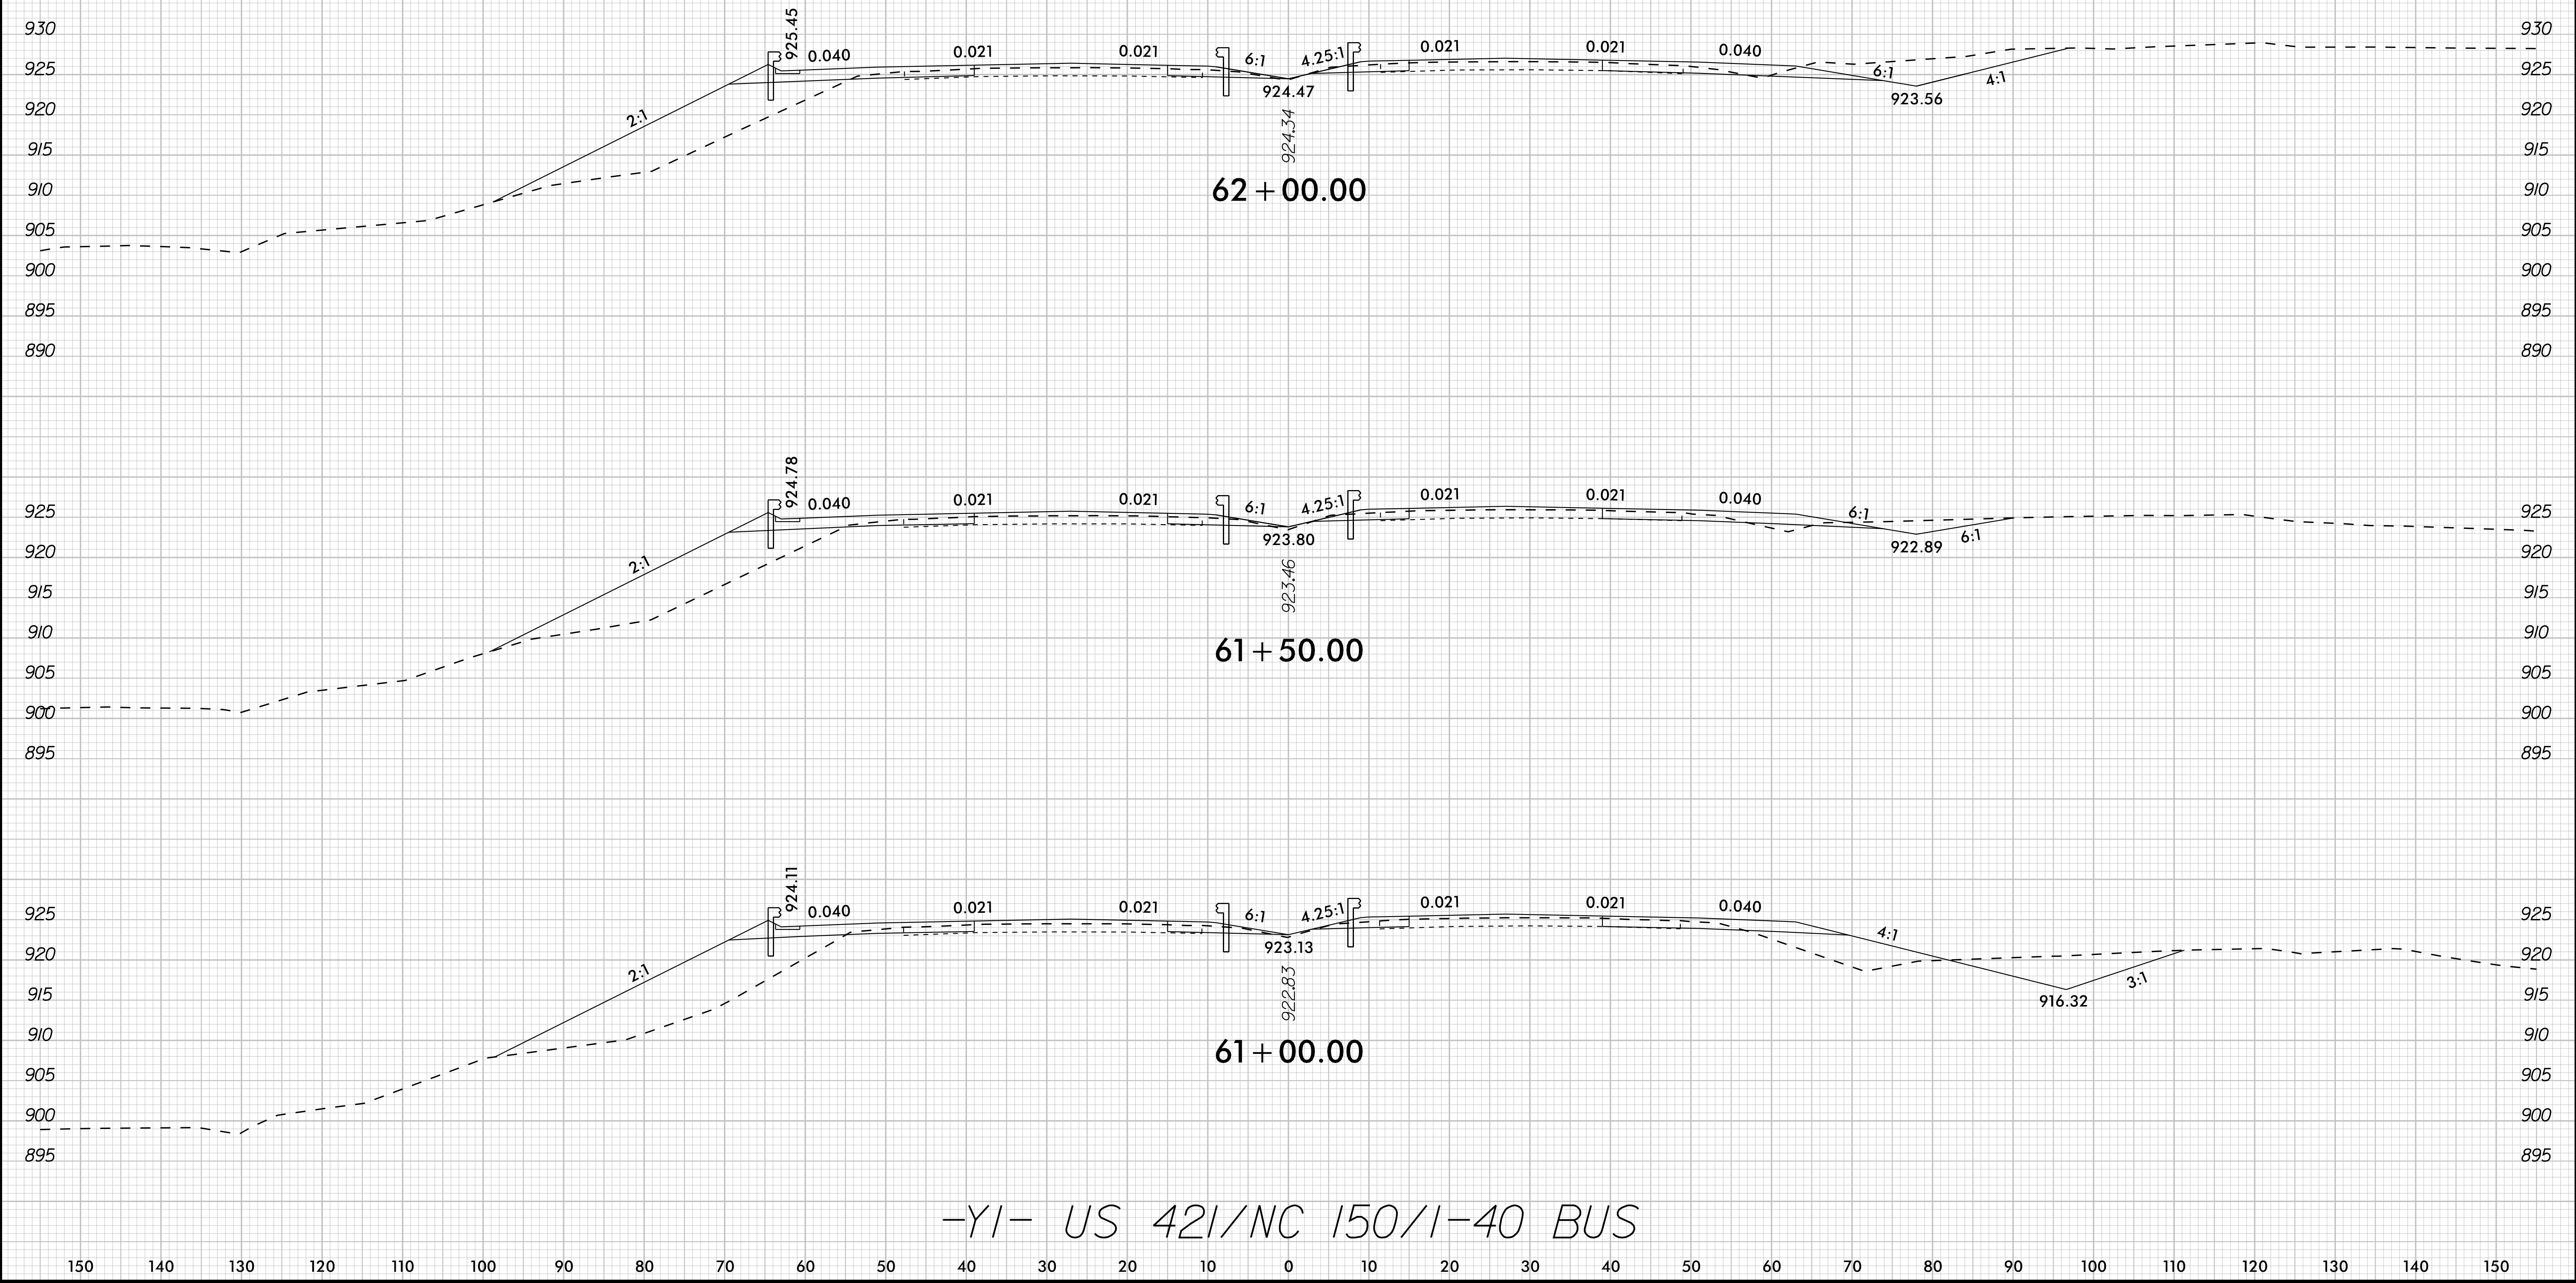


8/23/99

K:\RAL_Roadway\01036312 - U-5760 Big Mill Farm Road\Roadway\SC\U5760_rdy_xpl.Y1.dgn

12/19/2024

0510	PROJ. REFERENCE NO.	SHEET NO.
	U-5760	X-72

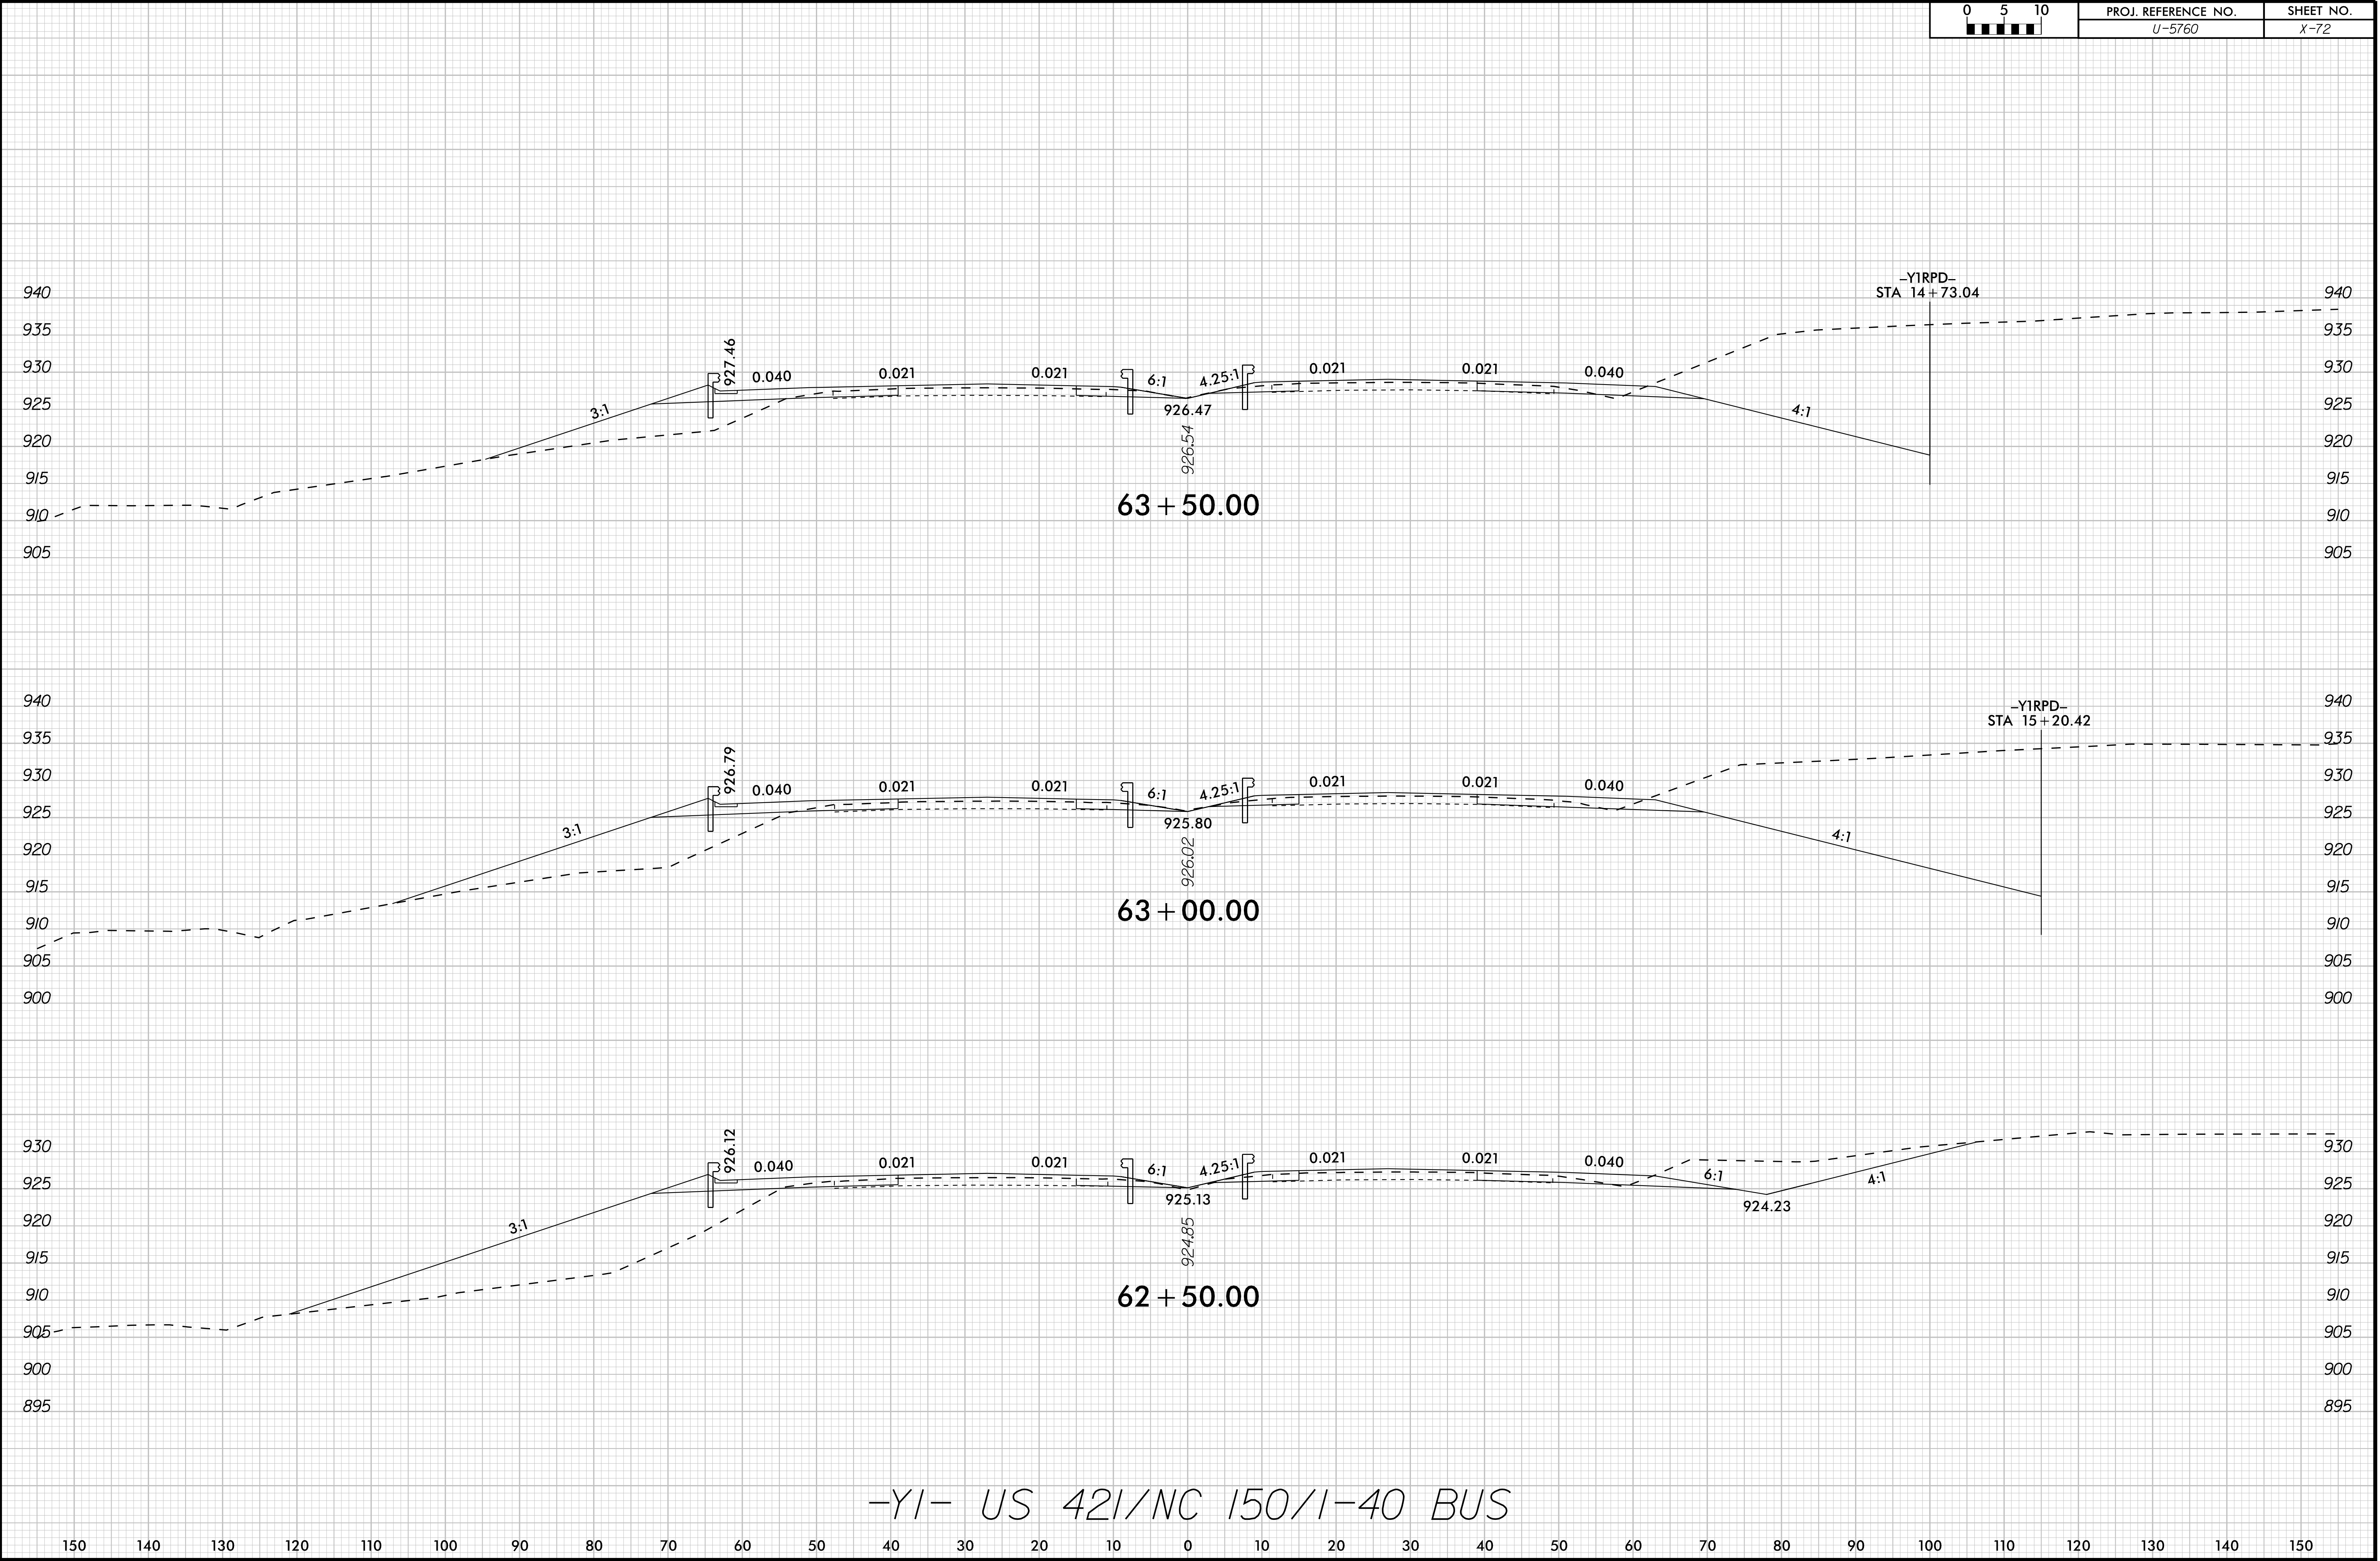





-YI- US 421/NC 150/I-40 BUS

8/23/99


K:\RAL_Roadway\01036312 - U-5760 Big Mill Farm Road\Roadway\SC\U5760_rdy_xpl\1.dgn

12/9/2024

0510 [Scale Bar]	PROJ. REFERENCE NO. U-5760	SHEET NO. X-73
---------------------	-------------------------------	-------------------

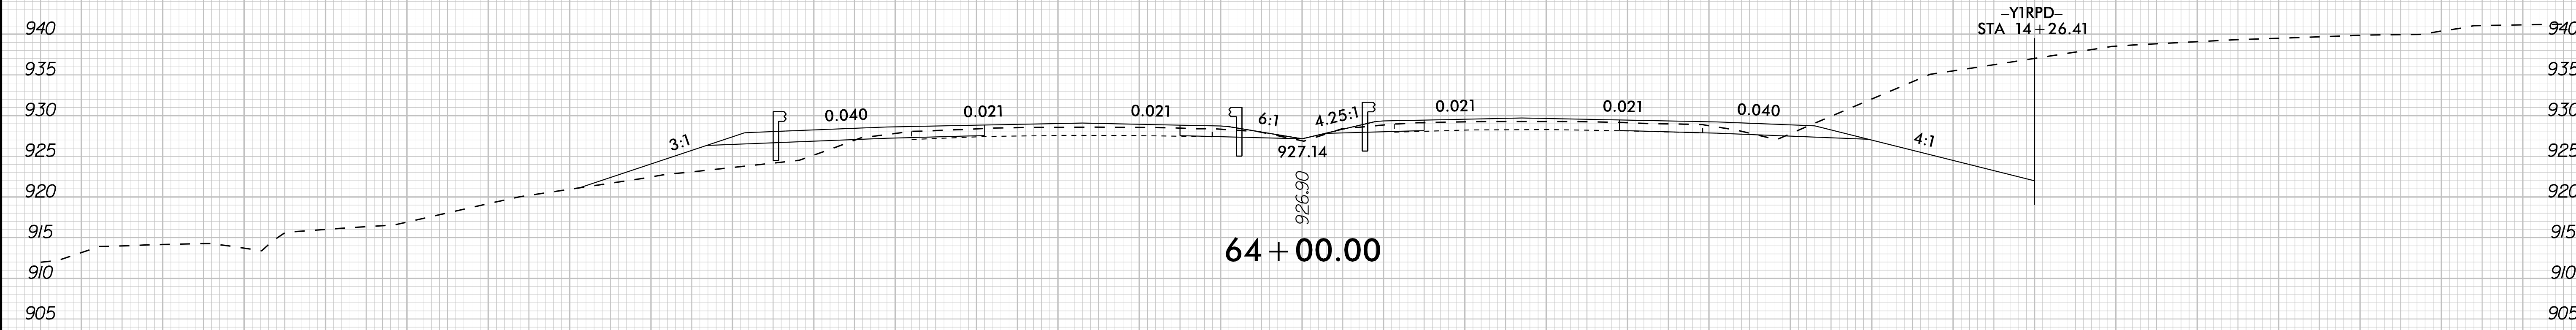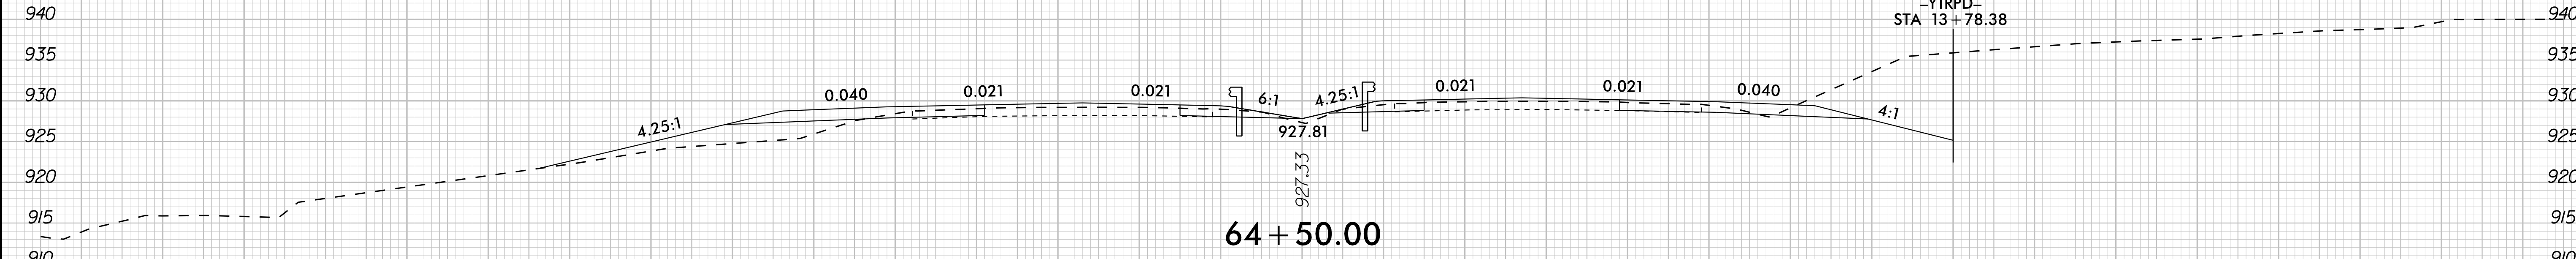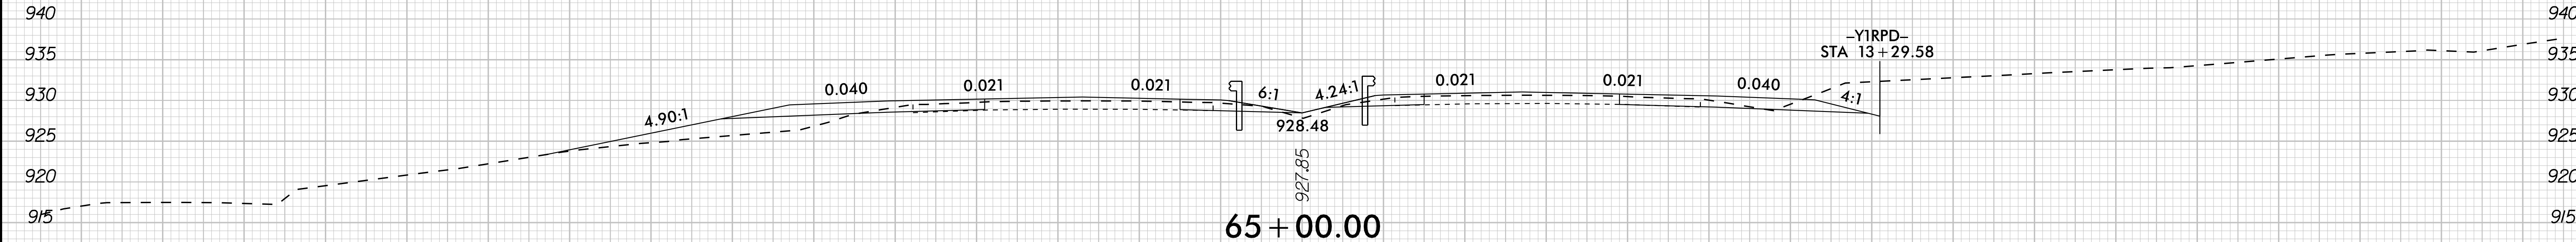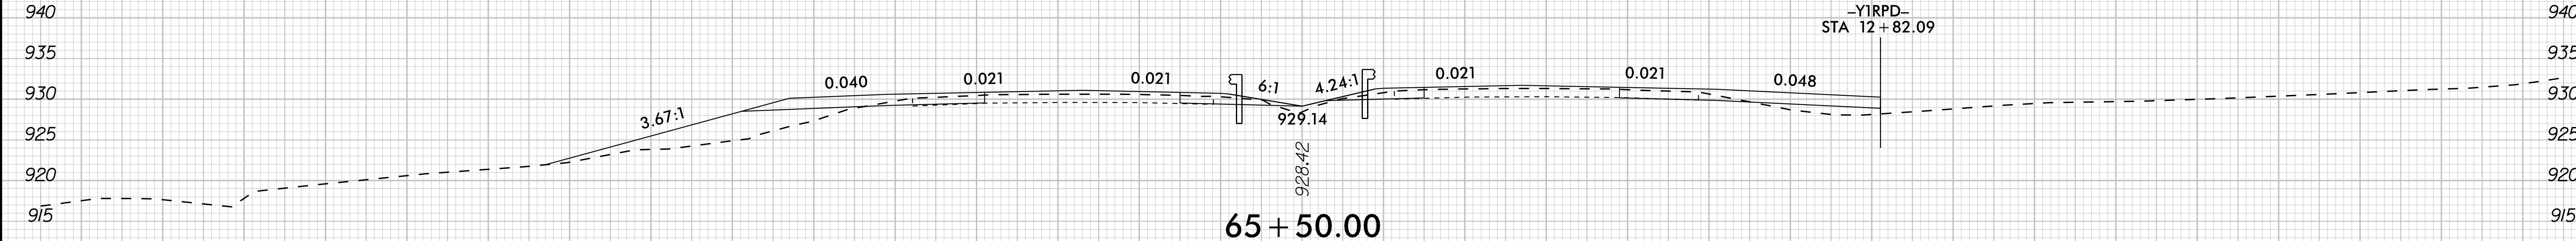

-YI- US 421/NC 150/I-40 BUS





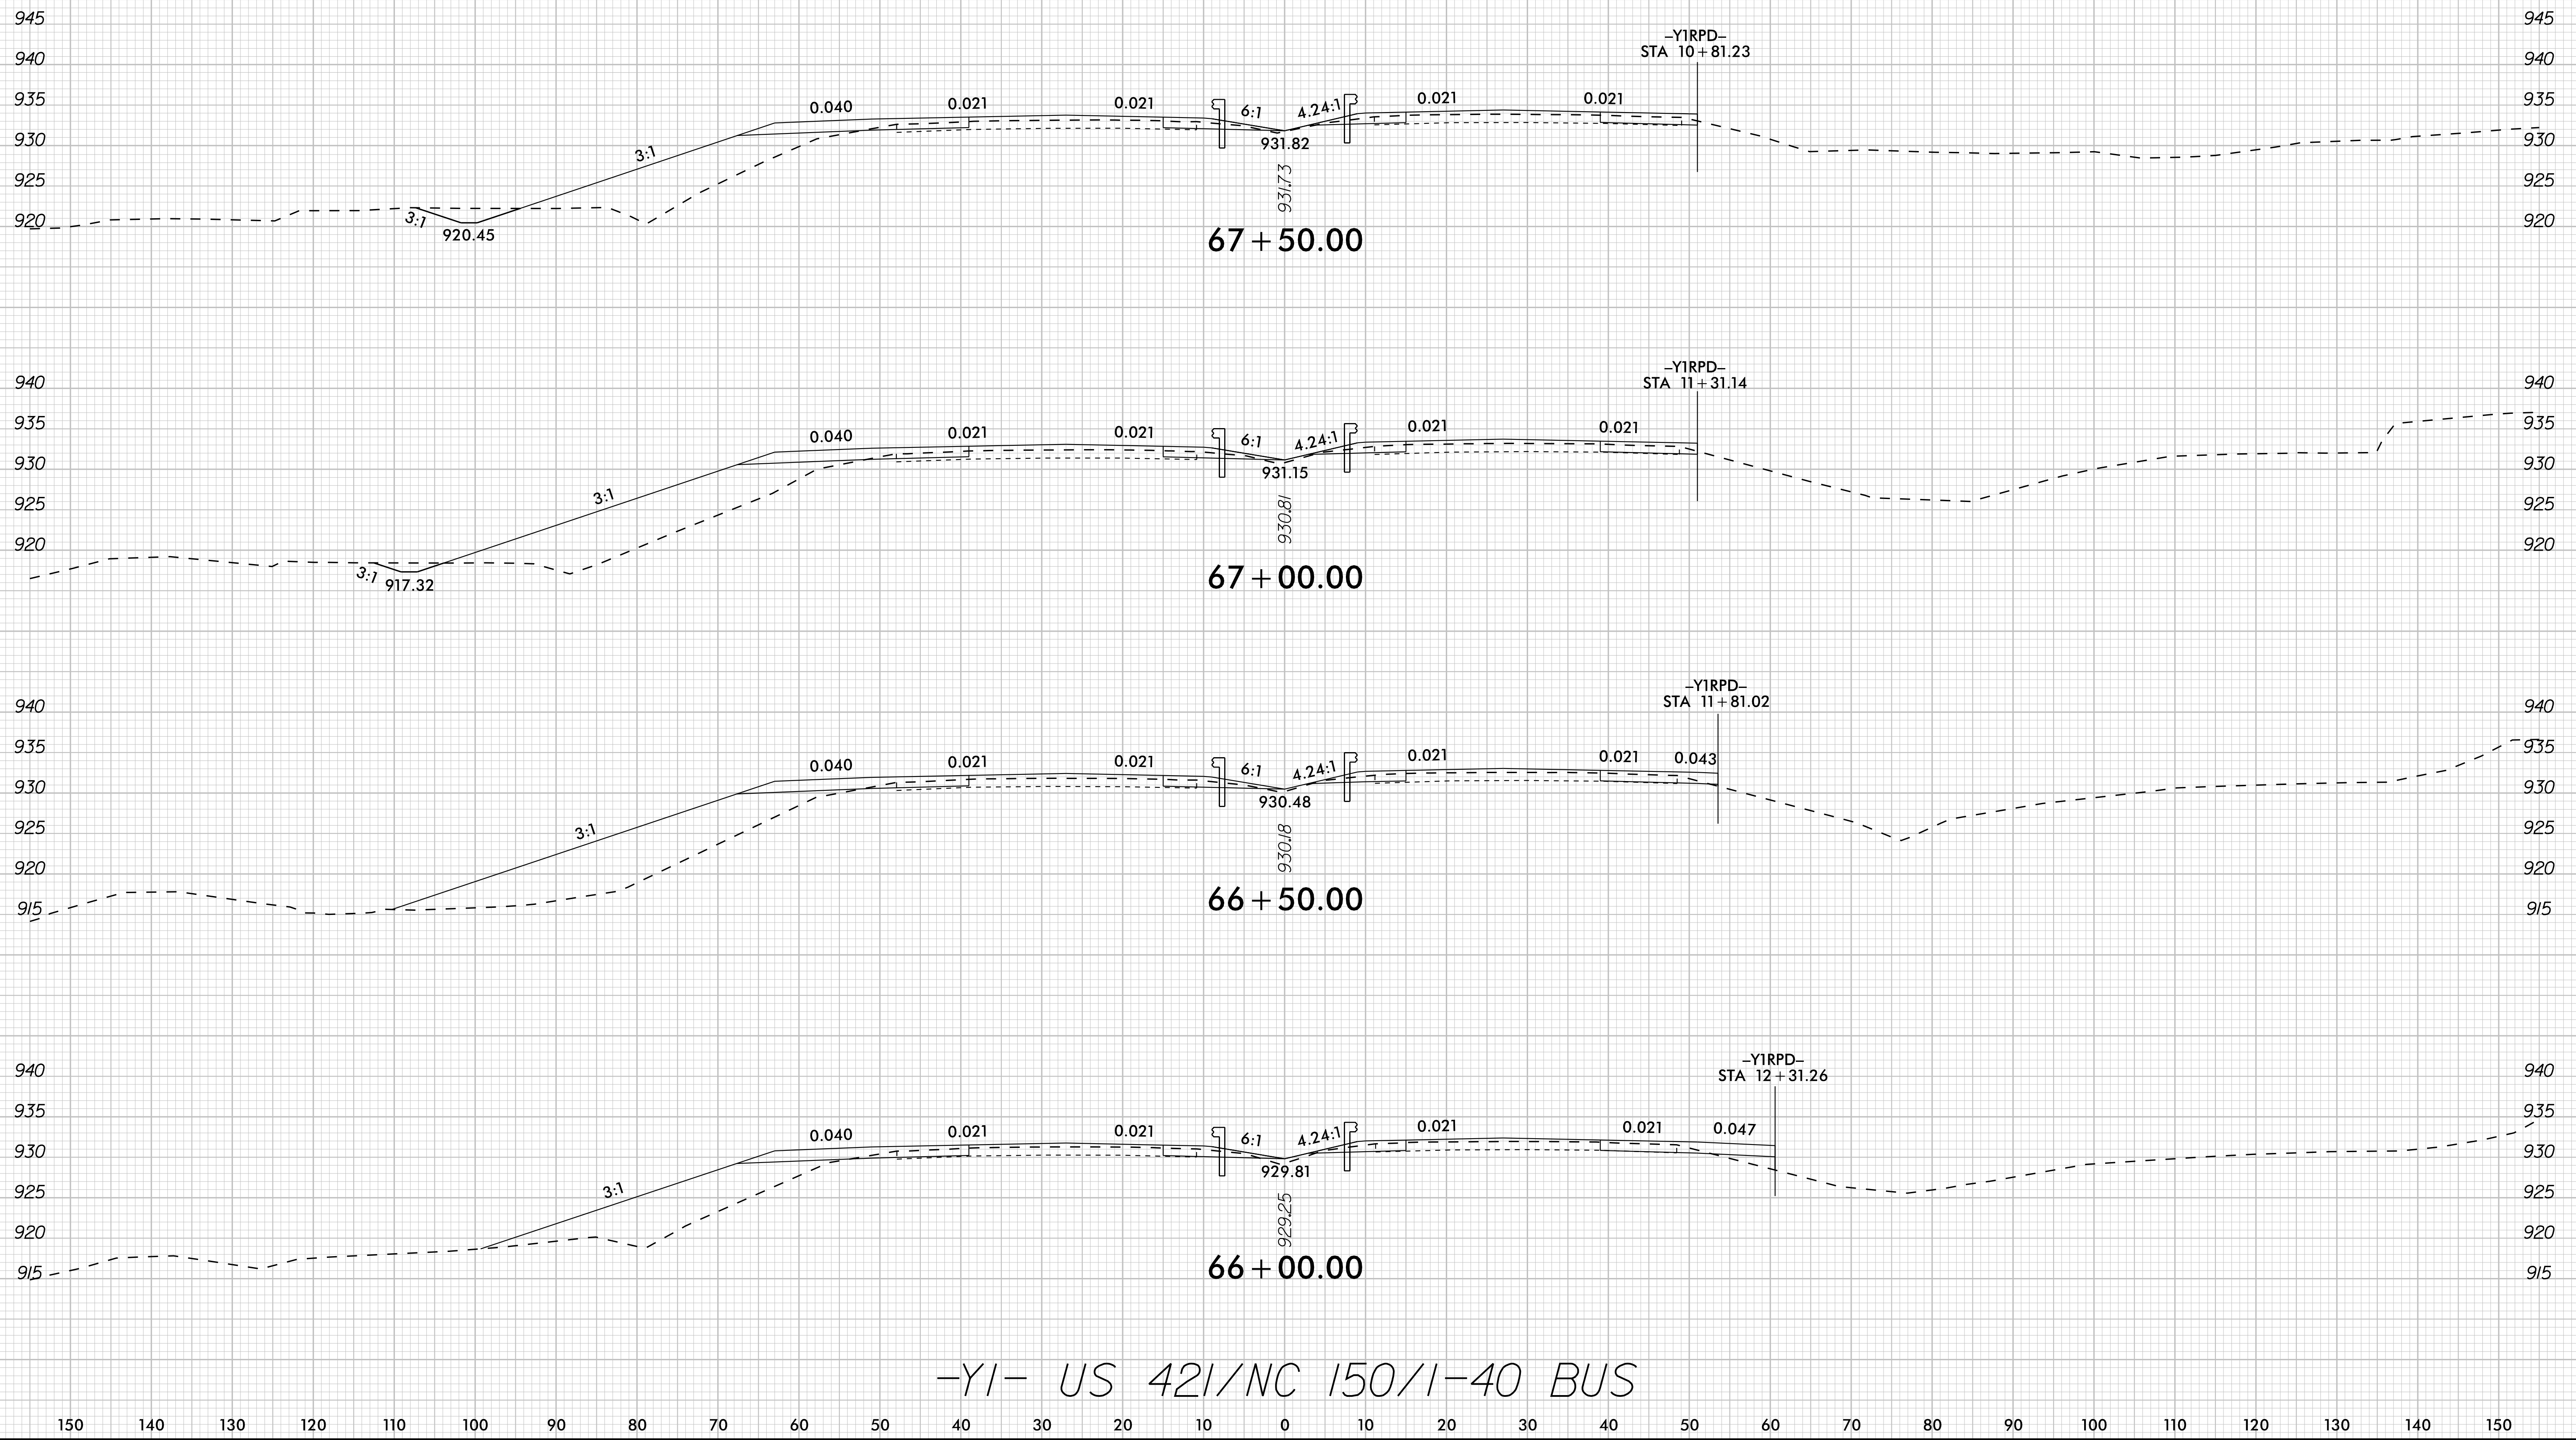


8/23/99

K:\RAL_Roadway\01036312 - U-5760 Btg Mill Form Road\Roadway\SCV\5760_rdy_xpl.Y1.dgn

12/19/2024

0 5 10 [Scale Bar]	PROJ. REFERENCE NO. U-5760	SHEET NO. X-75
-----------------------	-------------------------------	-------------------

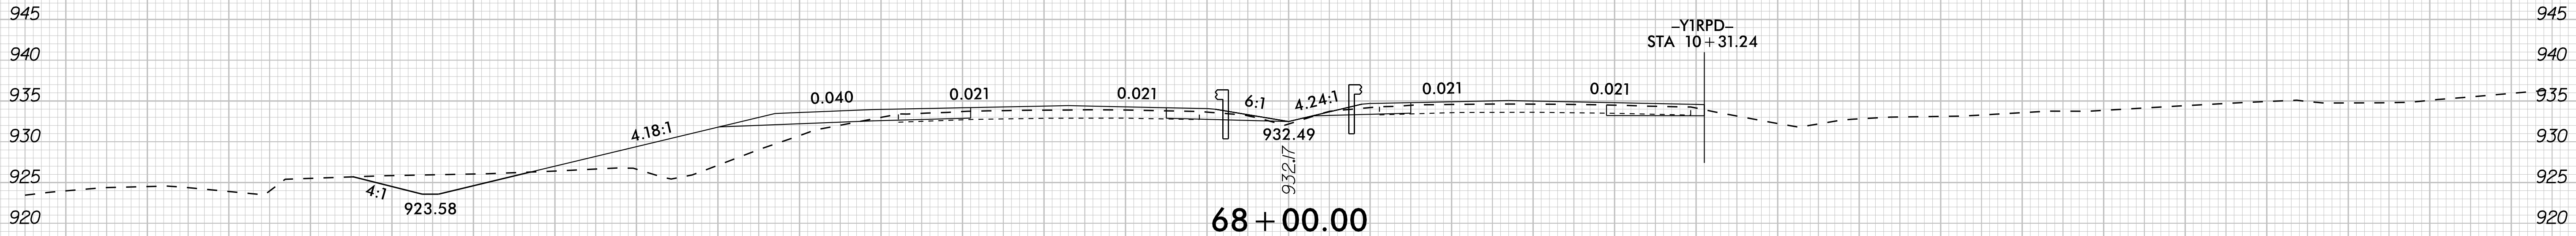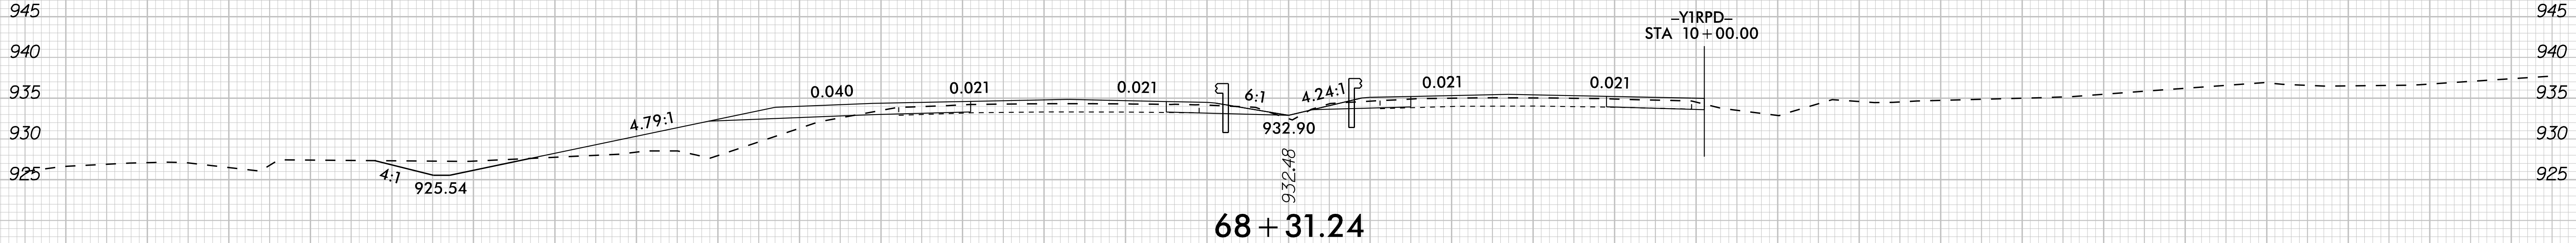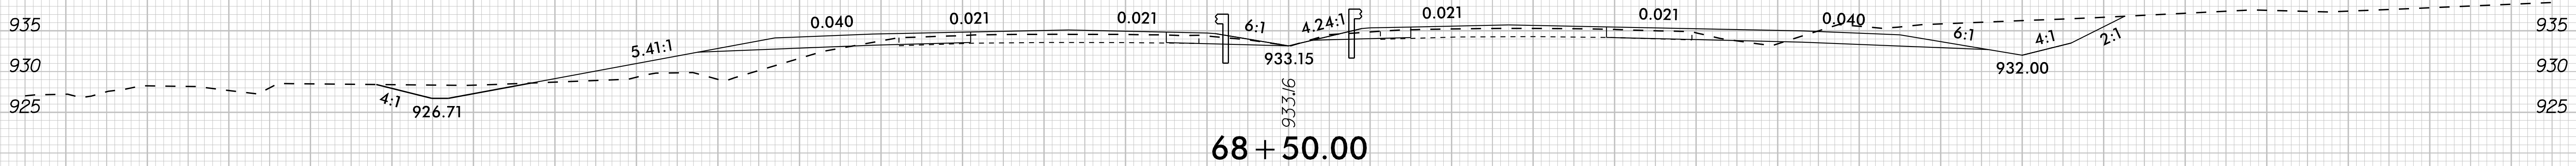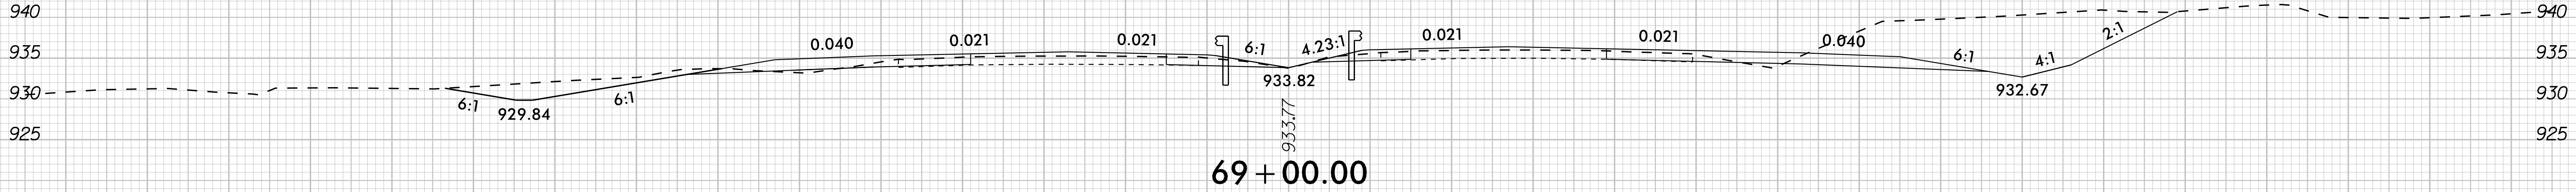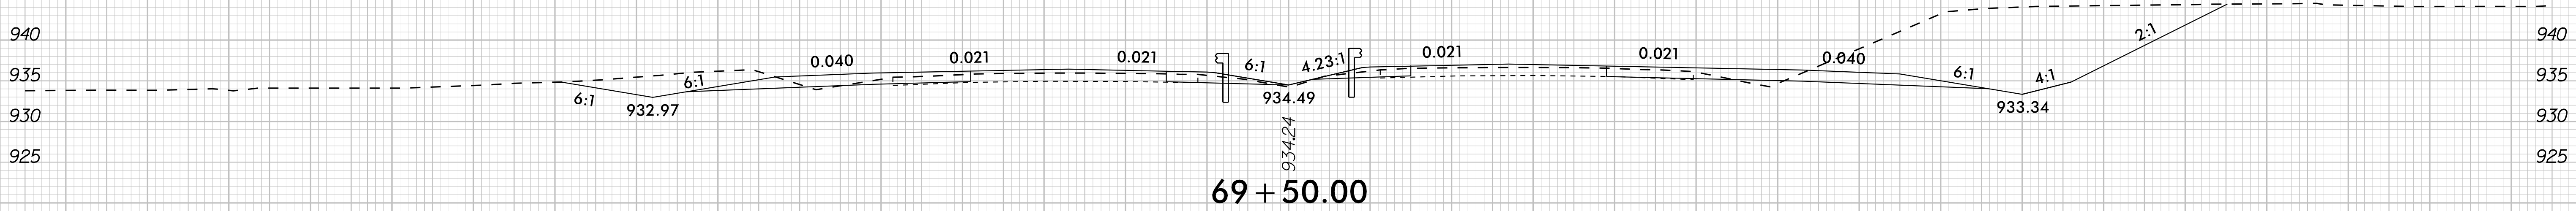


-YI- US 421/NC 150/I-40 BUS

8/23/99


K:\RAL_Roadway\01036312 - U-5760 Big Mill Farm Road\Roadway\SC\U5760_rdy_xpl.Y1.dgn

12/19/2024


0510	PROJ. REFERENCE NO.	SHEET NO.
	U-5760	X-76

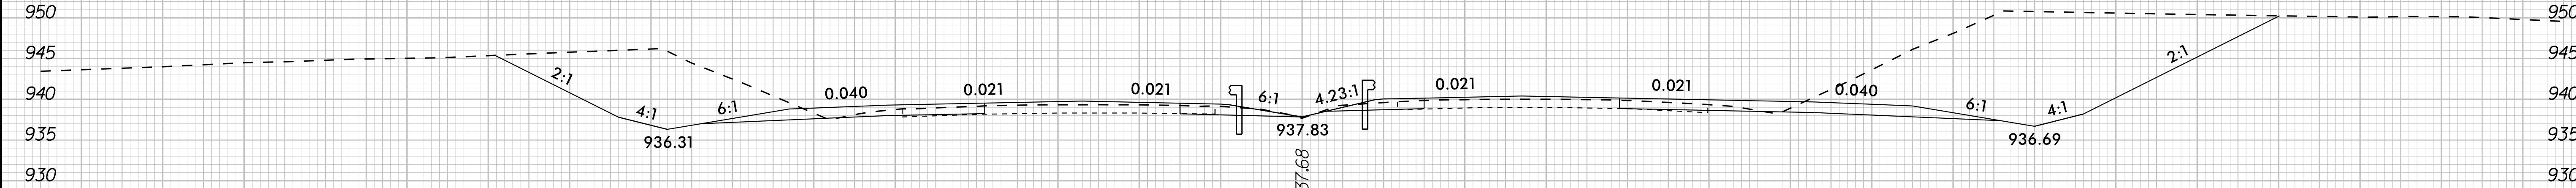


72 + 00.00

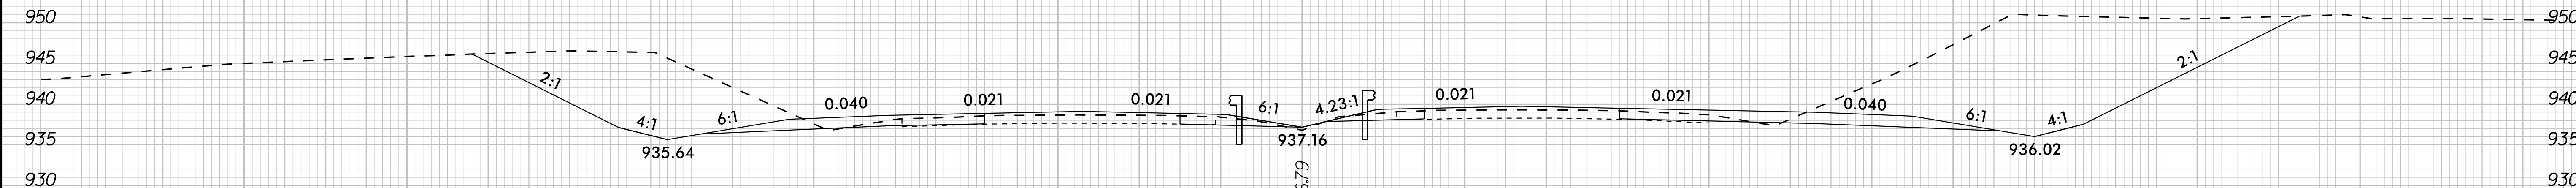


71 + 50.00

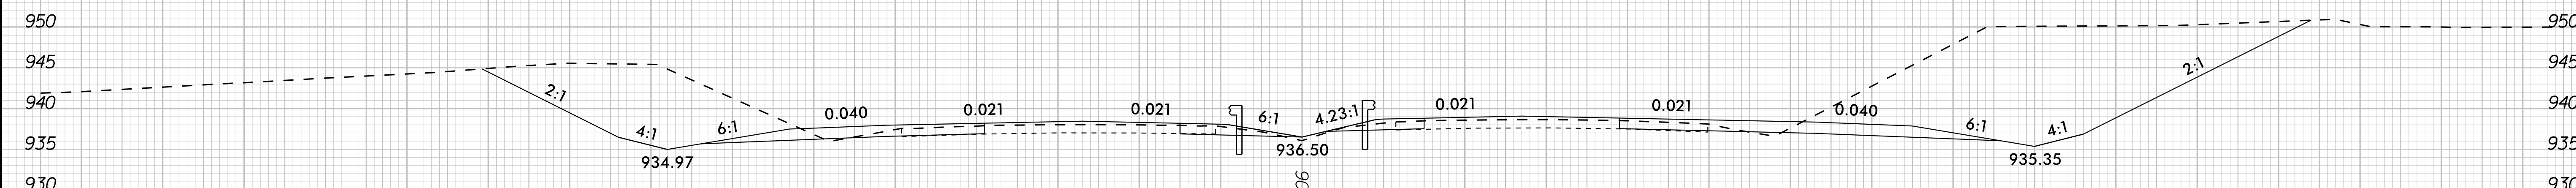

71 + 00.00

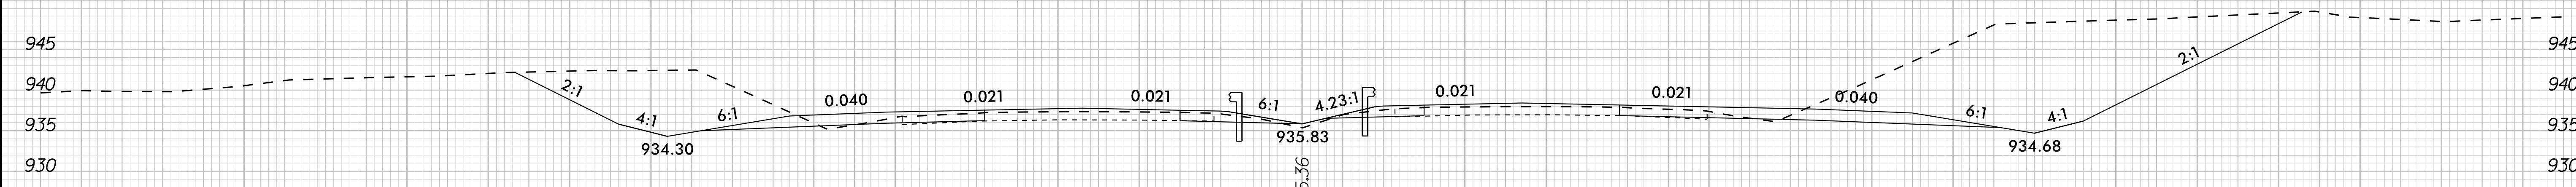

70 + 50.00

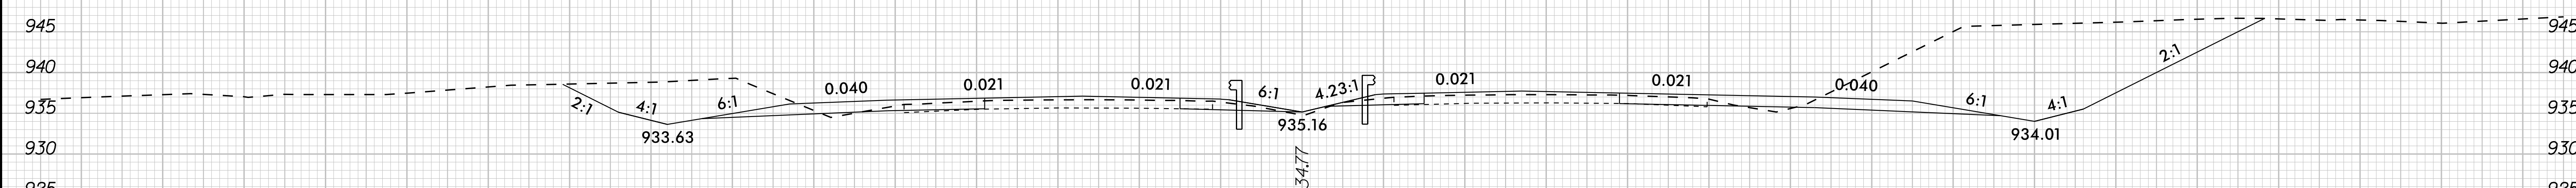

70 + 00.00






-YI- US 421/NC 150/I-40 BUS

8/23/99

K:\RAL_Roadway\01036312 - U-5760 Btg Mill Form Road\Roadway\SCV\5760_rdy_xpl_1.dgn

12/19/2024

	PROJ. REFERENCE NO.	SHEET NO.
	U-5760	X-77

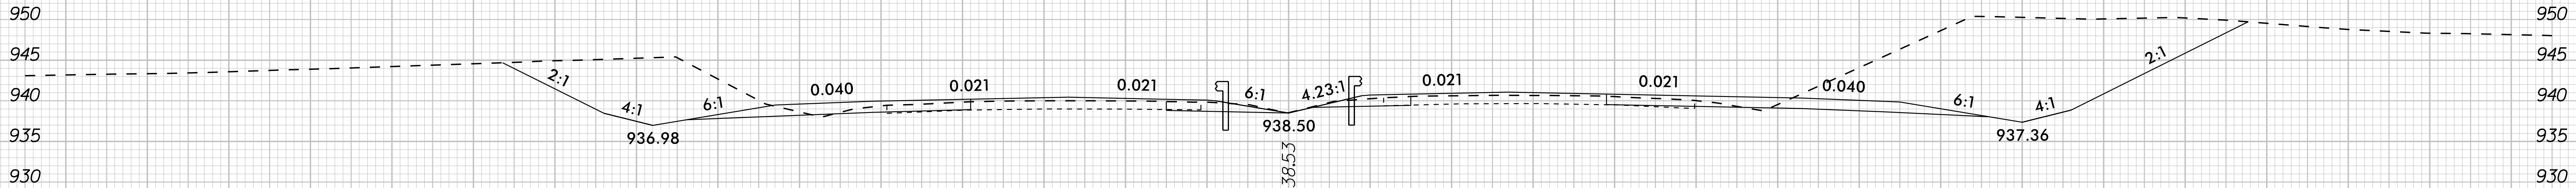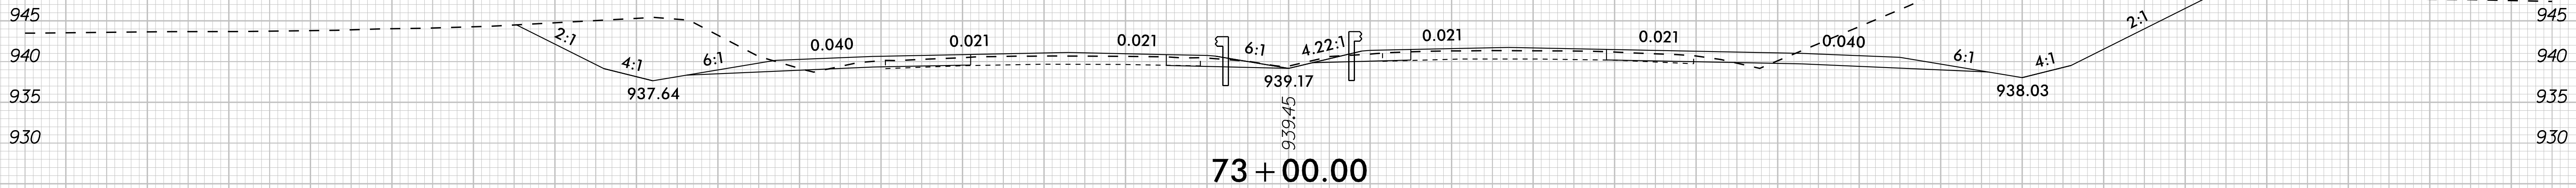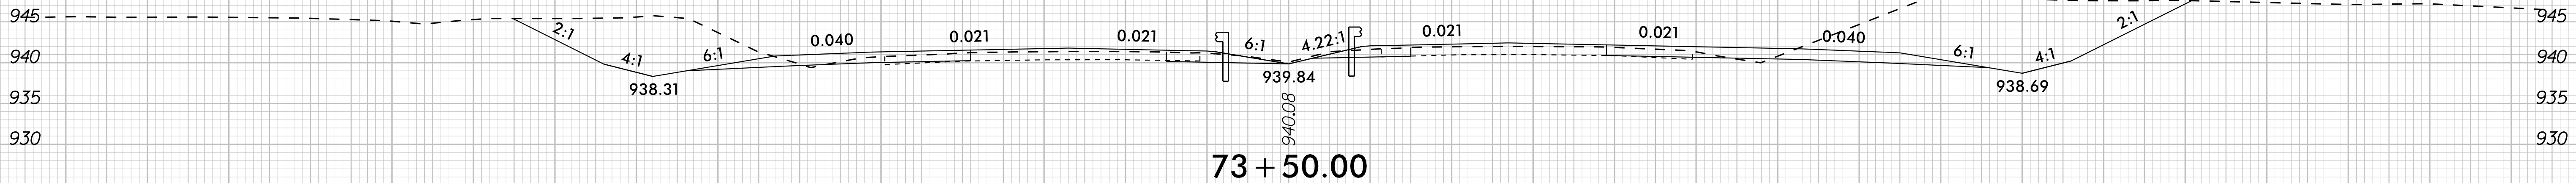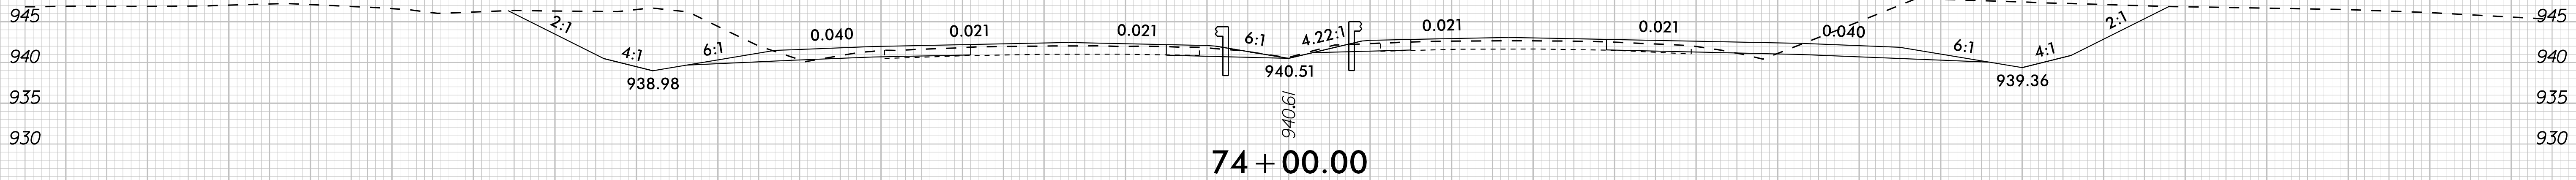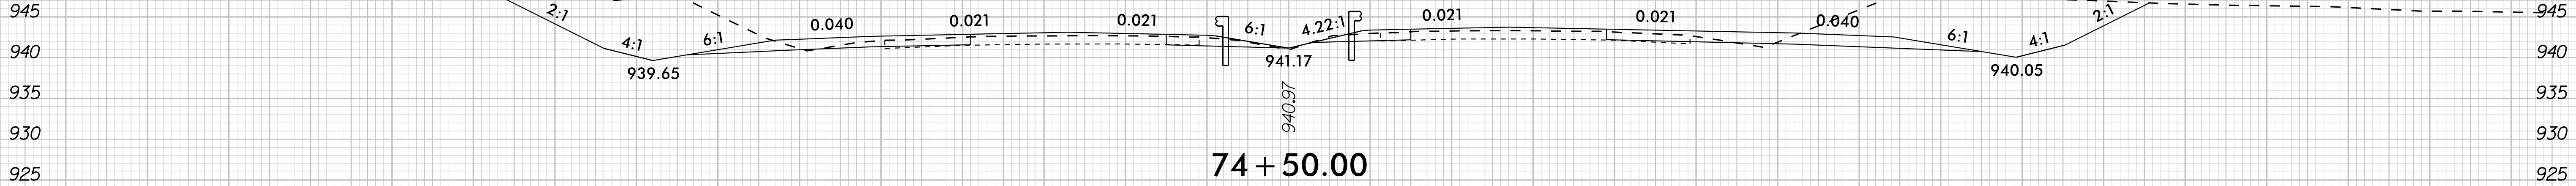






-YI- US 421/NC 150/I-40 BUS

8/23/99

K:\RAL_Roadway\01036312 - U-5760 Btg Mill Form Road\Roadway\SC\U5760_rdy_xpl.Y1.dgn

12/19/2024

0510	PROJ. REFERENCE NO.	SHEET NO.
	U-5760	X-78

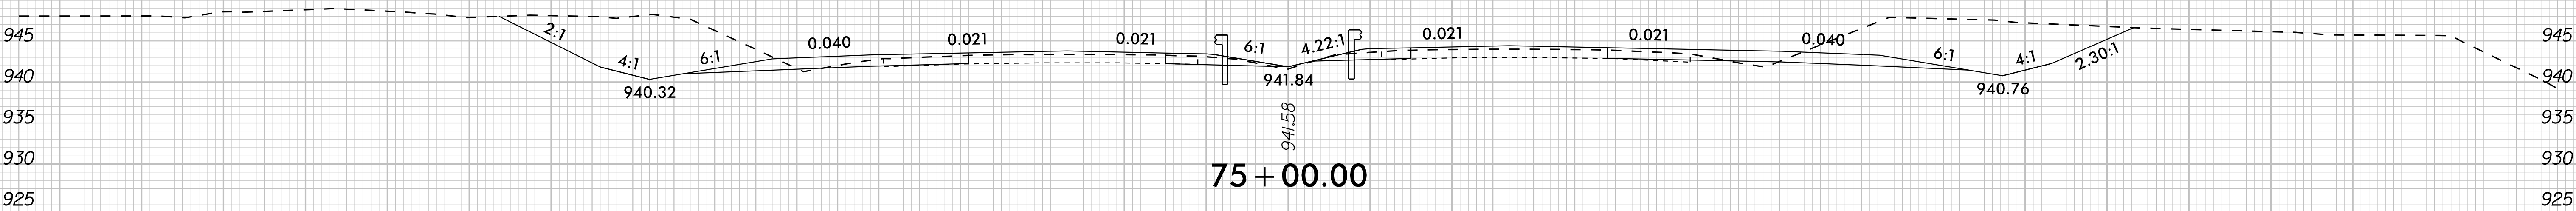
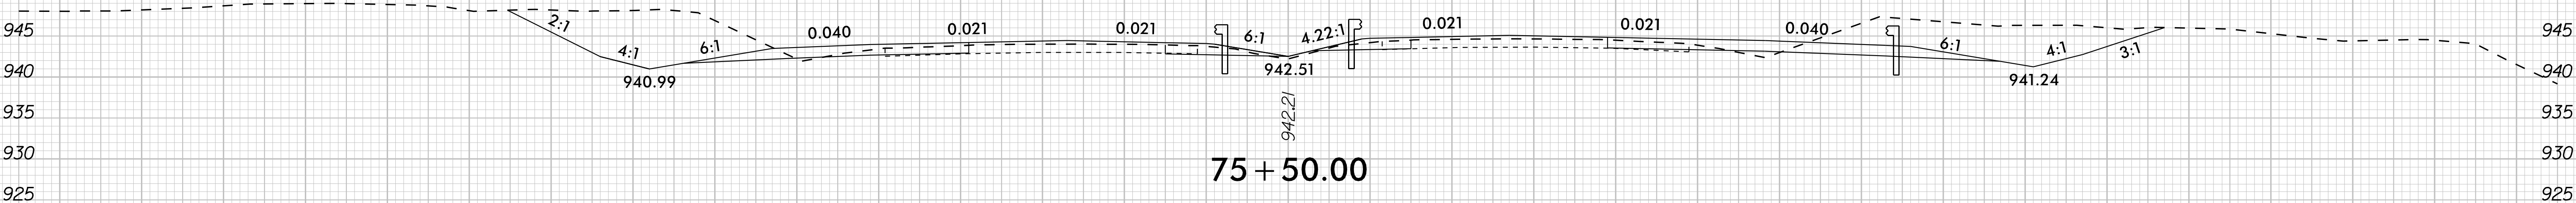
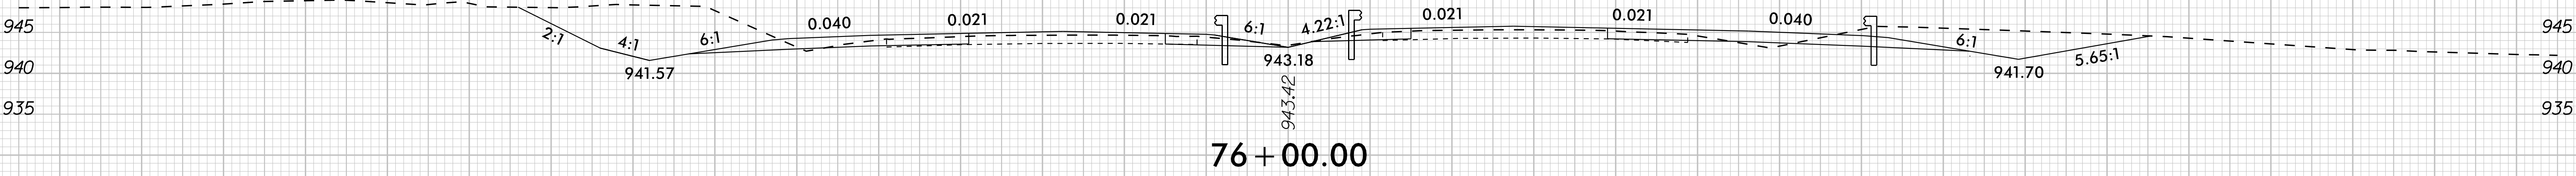
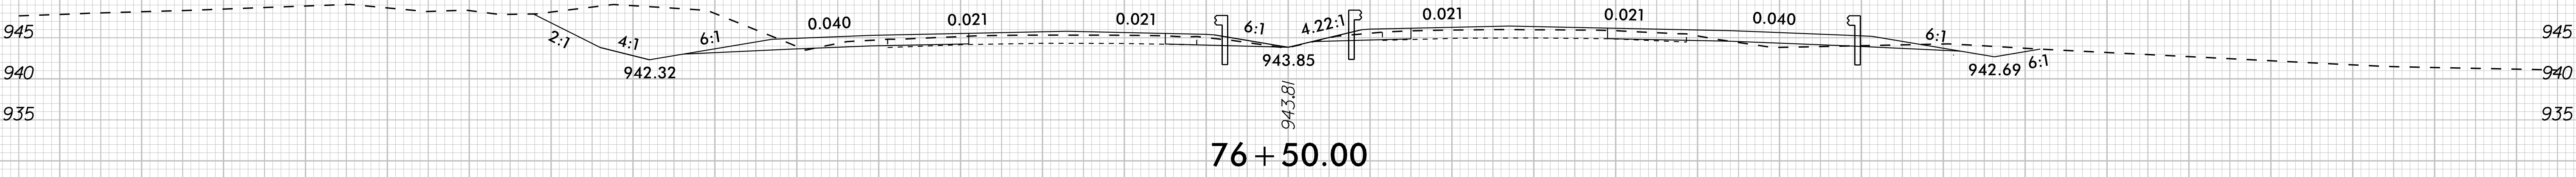
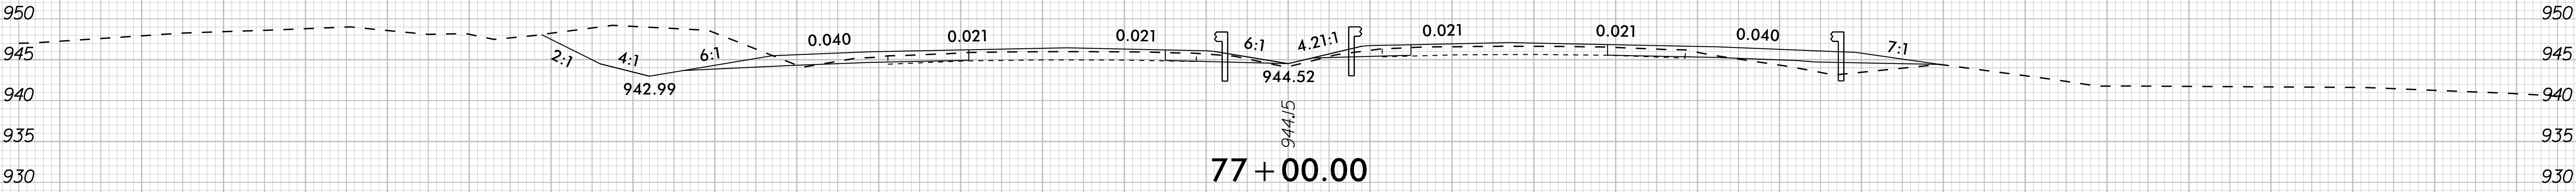


-YI- US 421/NC 150/I-40 BUS

8/23/99

K:\RAL_Roadway\01036312 - U-5760 Big Mill Farm Road\Roadway\SC\U5760_rdy_xpl.Y1.dgn

12/9/2024

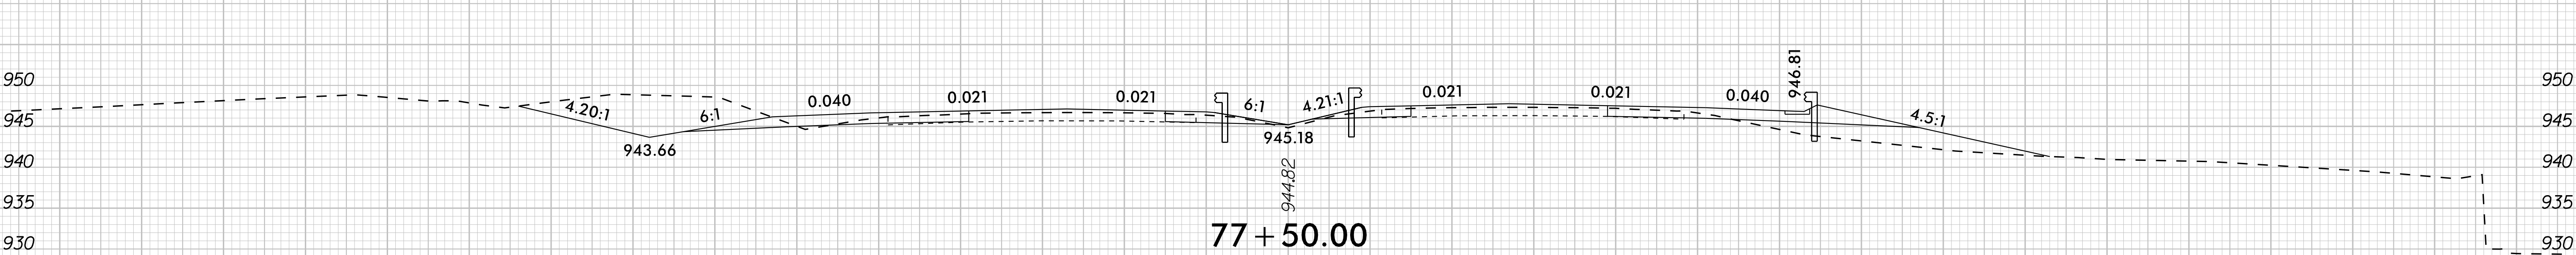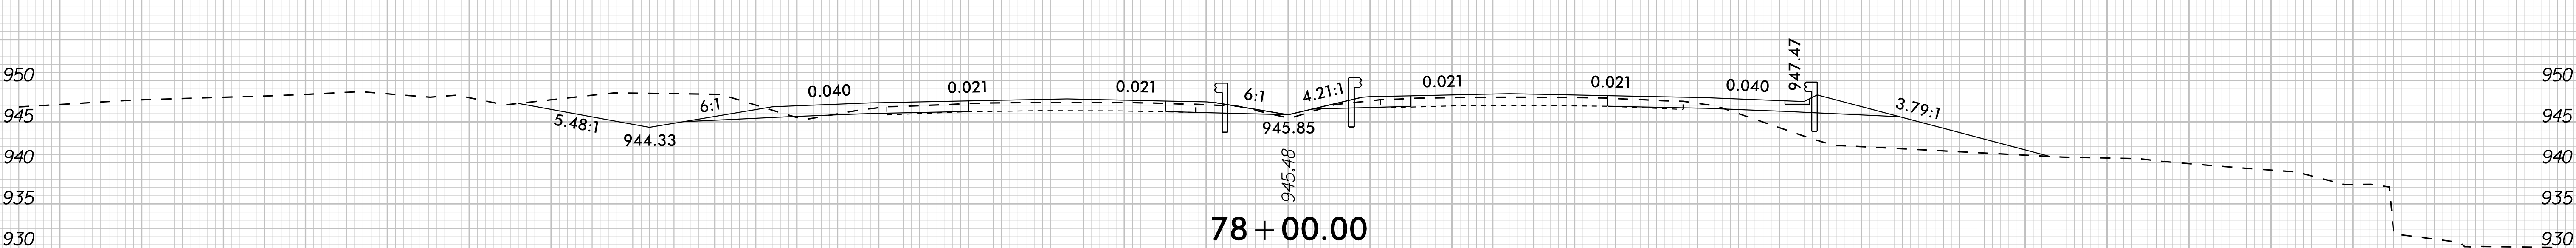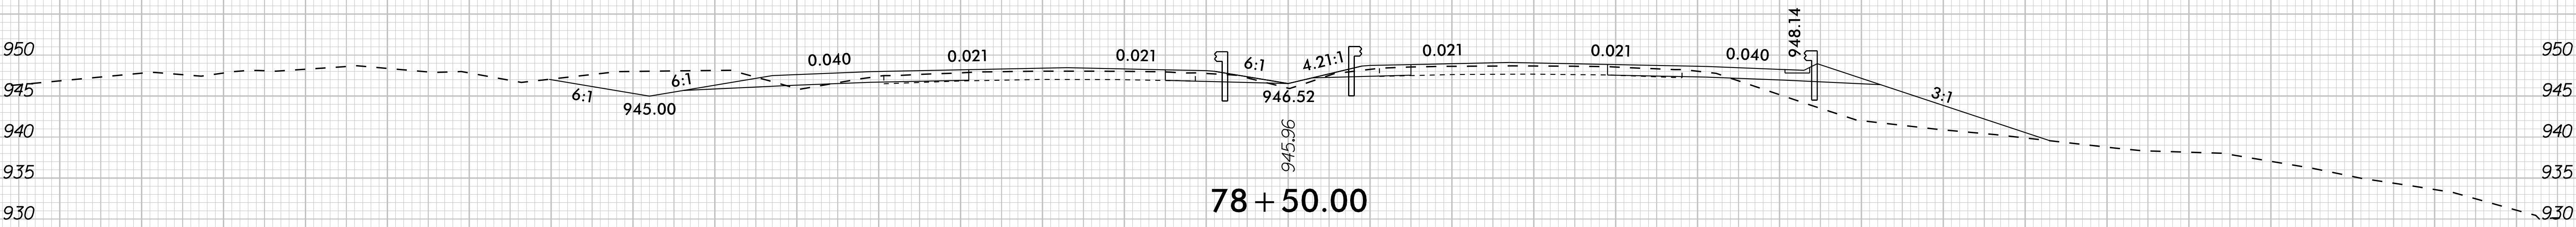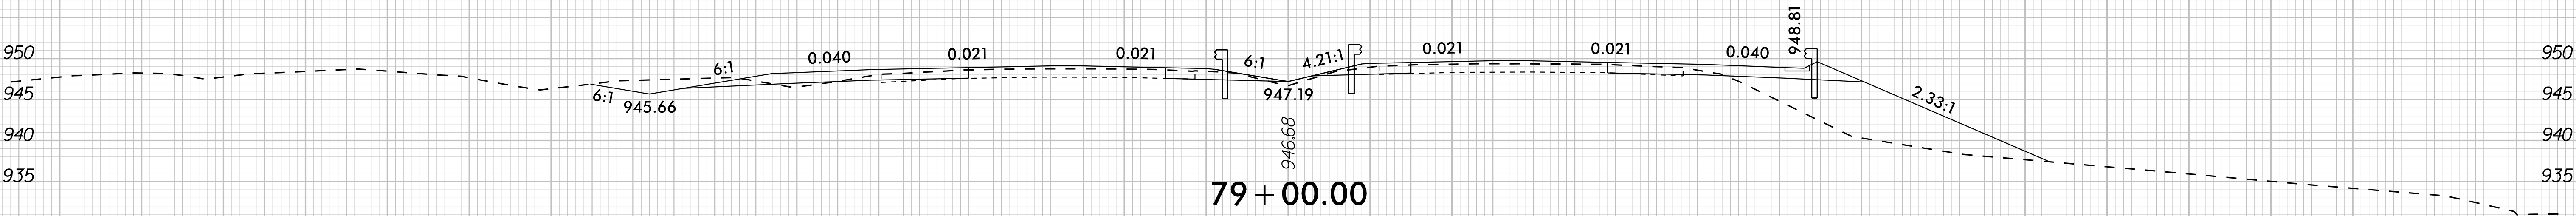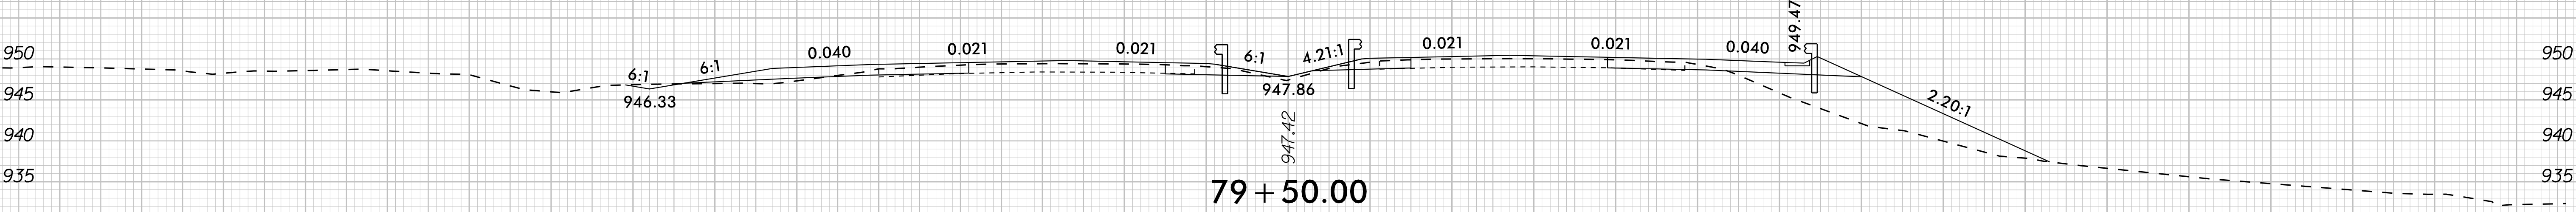






-YI- US 421/NC 150/I-40 BUS

8/23/99






K:\RPL-Roadway\01036312 - U-5760 Btg Mill Form Road\Roadway\SC\U5760_rdy_xpl.Y1.dgn

12/19/2024





0 5 10 [Scale Bar]	PROJ. REFERENCE NO. U-5760	SHEET NO. X-80
-----------------------	-------------------------------	-------------------

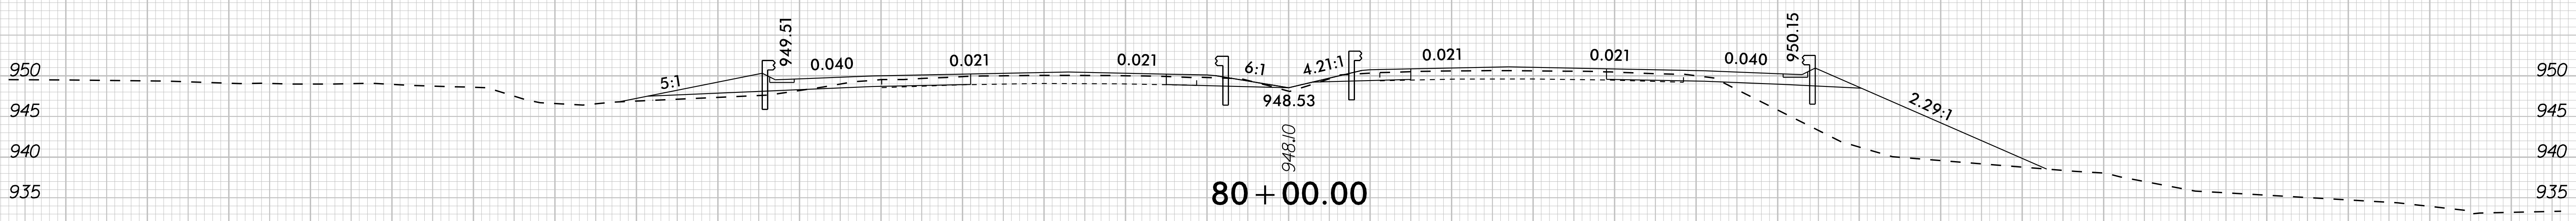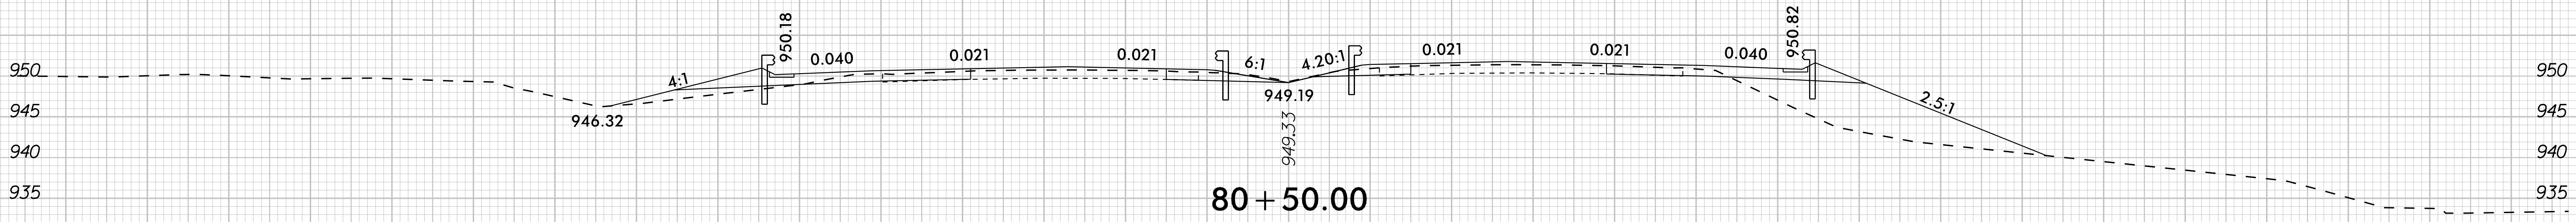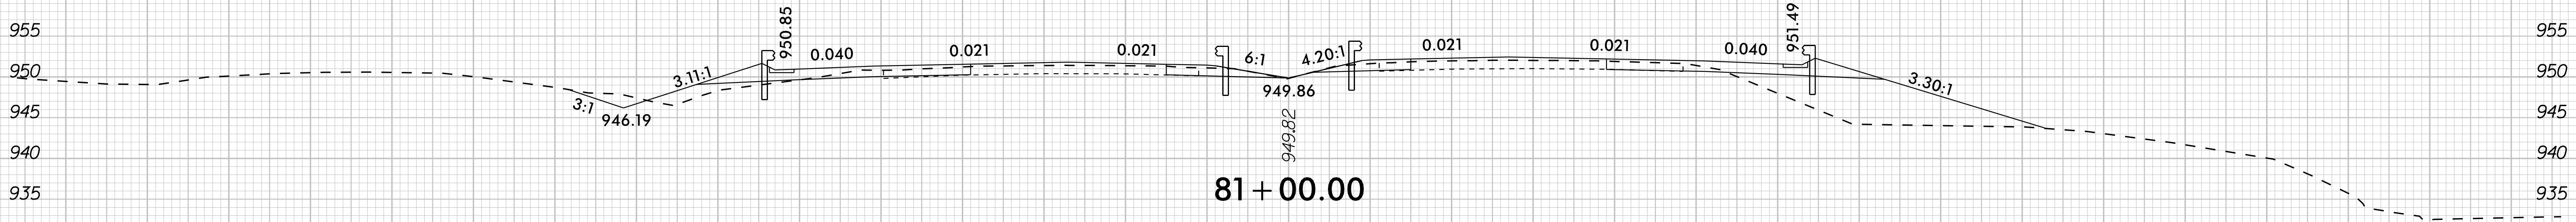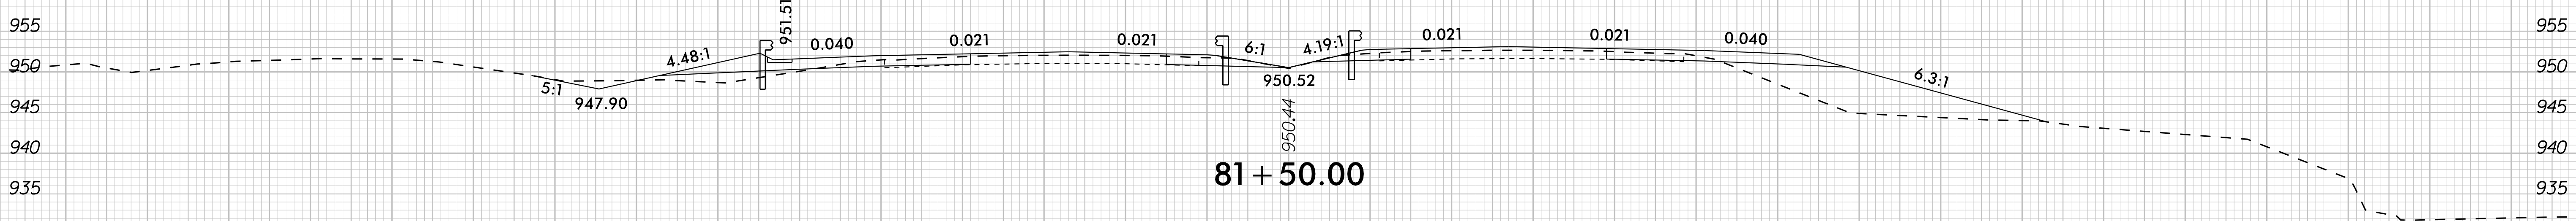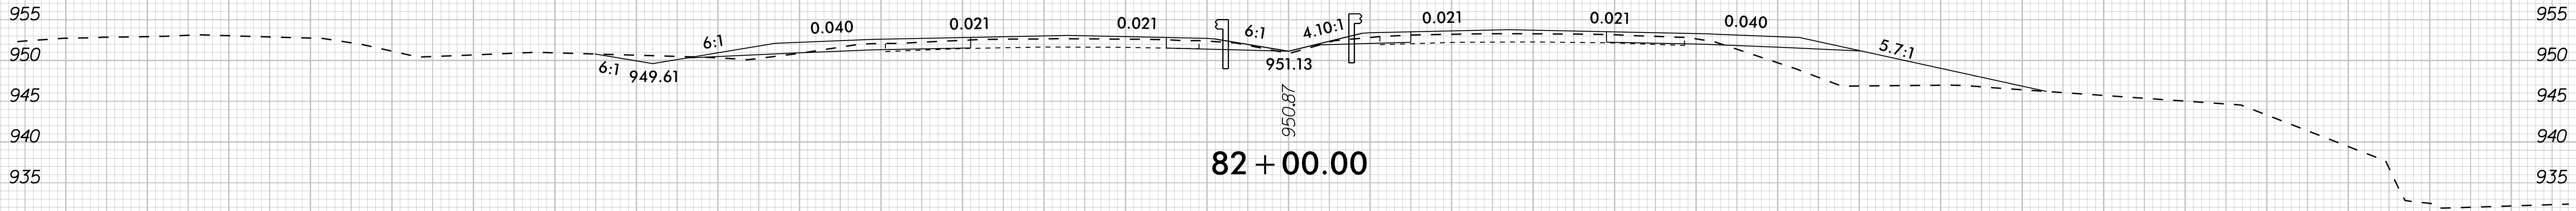

-YI- US 421/NC 150/I-40 BUS

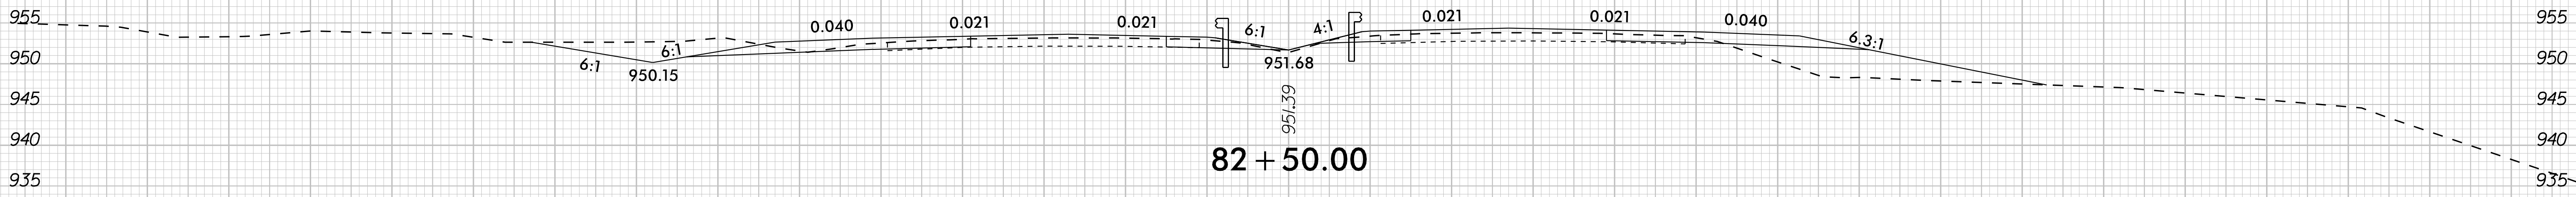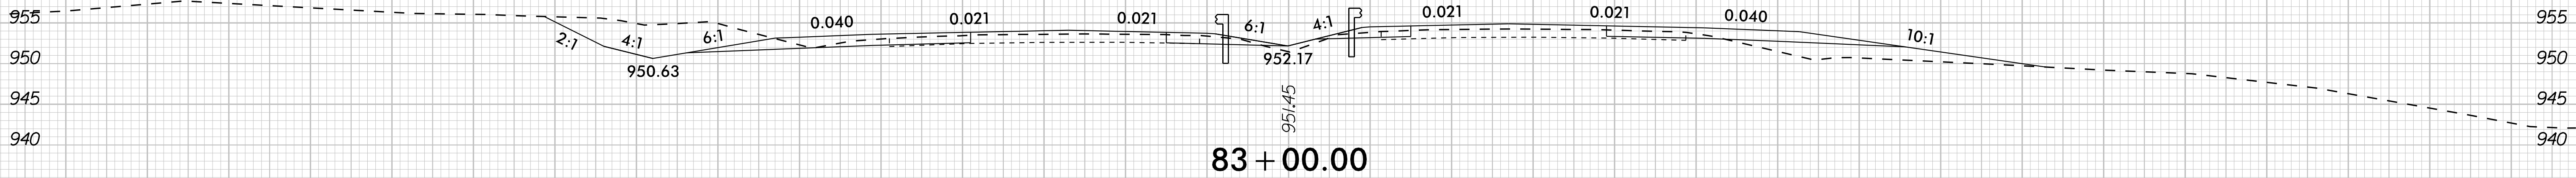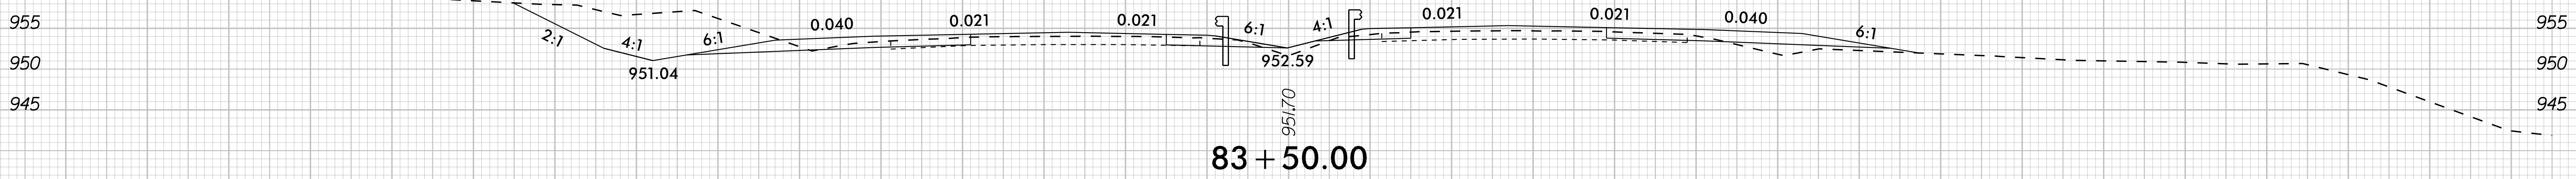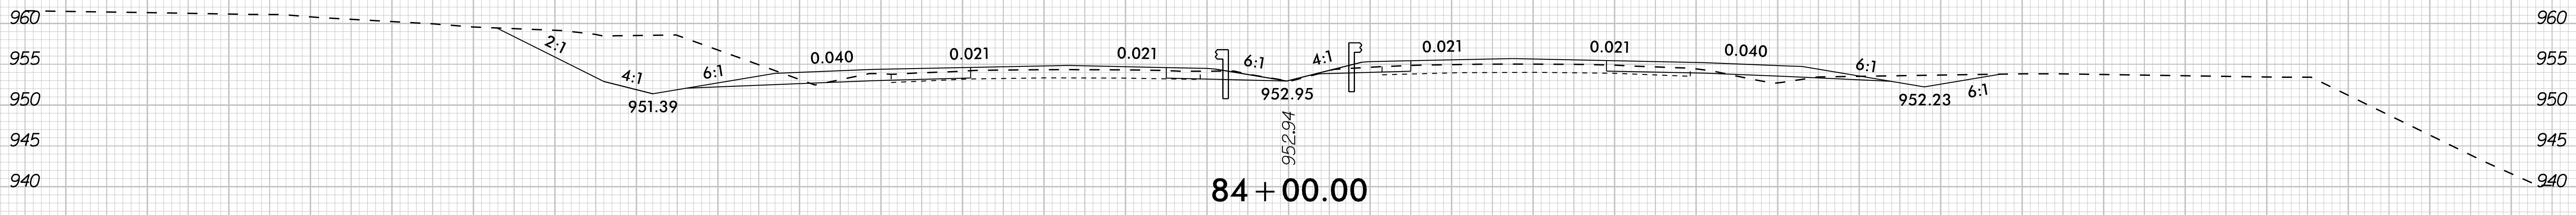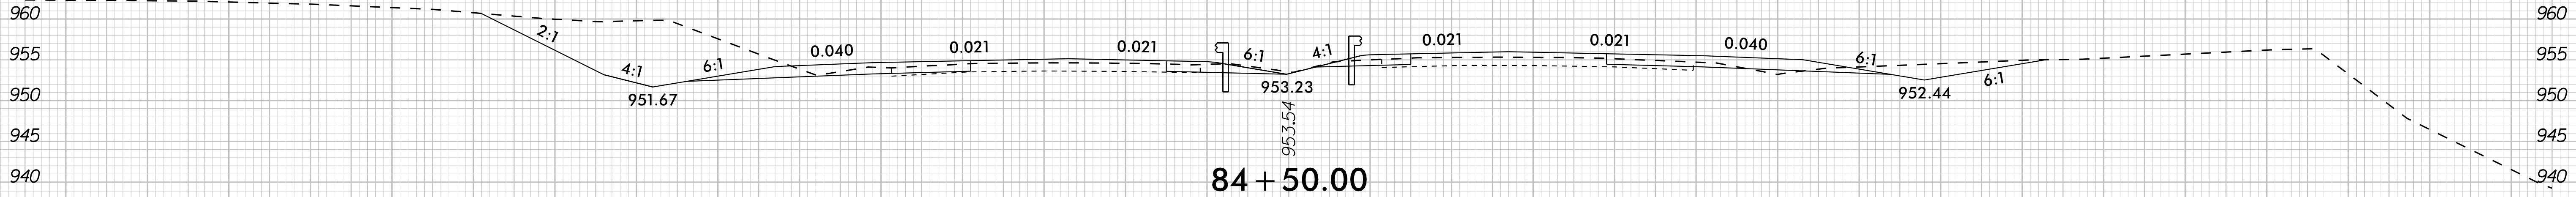

-YI- US 421/NC 150/I-40 BUS

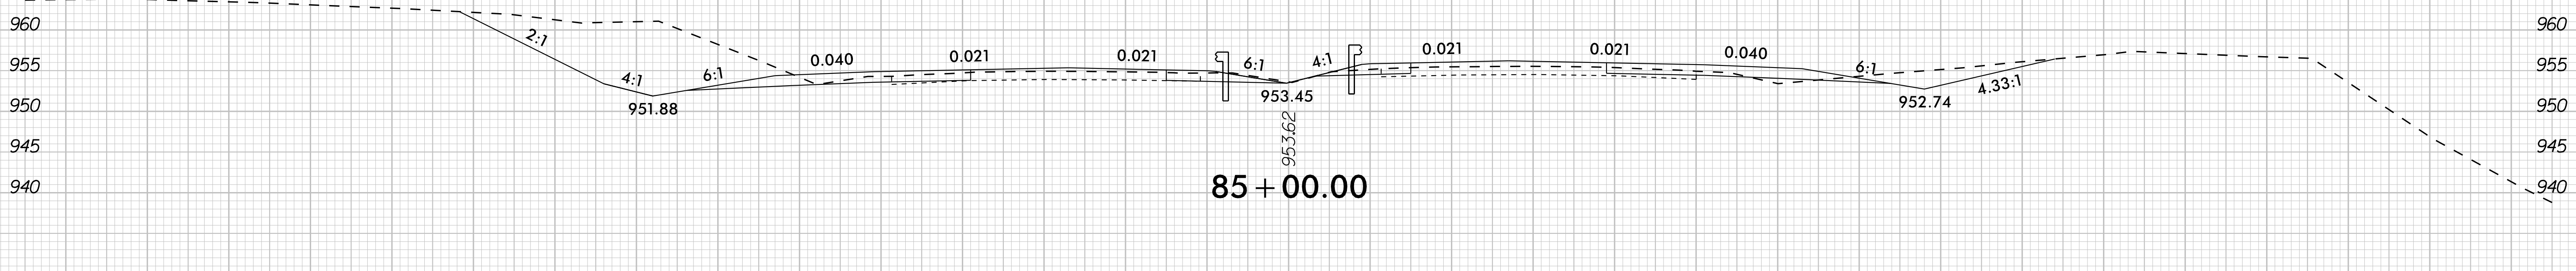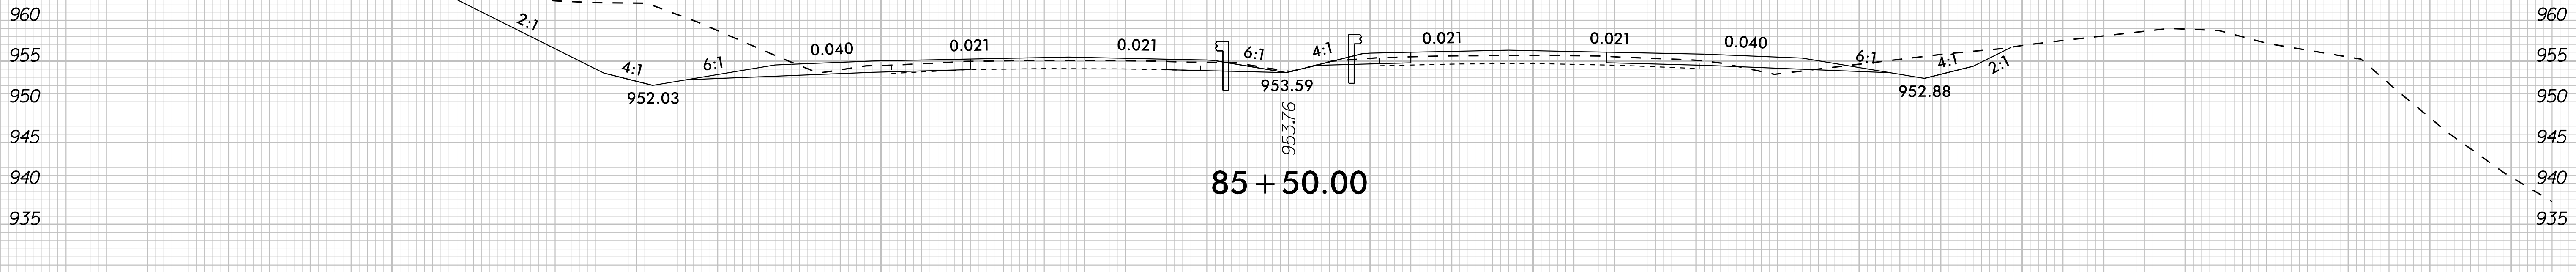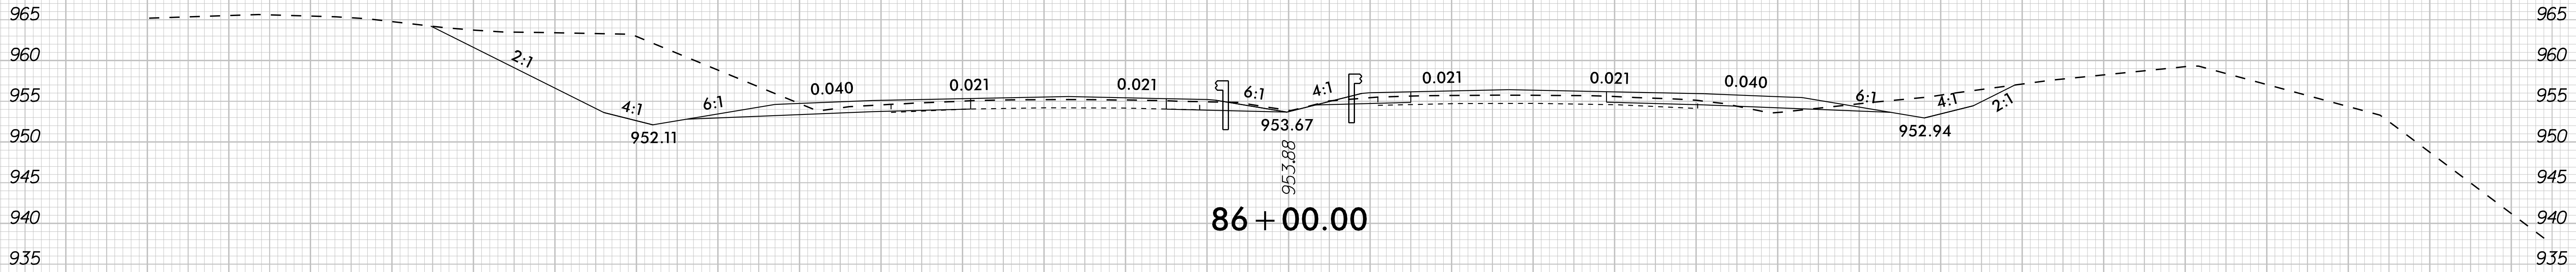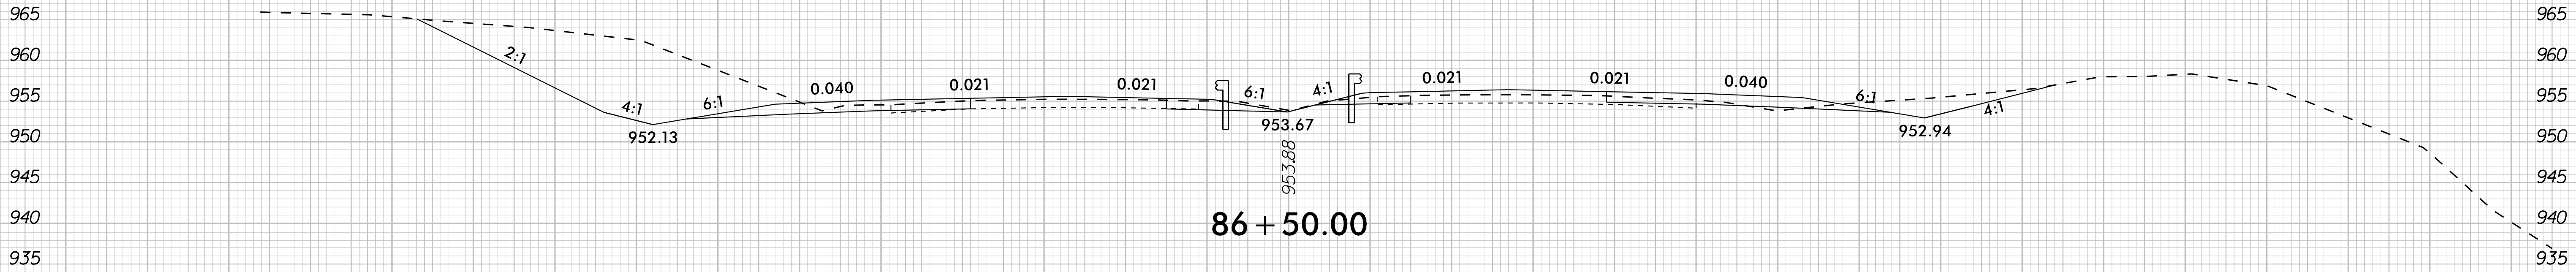


-YI- US 421/NC 150/I-40 BUS

8/23/99

K:\RAL_Roadway\01036312 - U-5760 Big Mill Farm Road\Roadway\SC\U5760_rdy_xpl\1.dgn

12/19/2024

0510	PROJ. REFERENCE NO. U-5760	SHEET NO. X-83
------	-------------------------------	-------------------

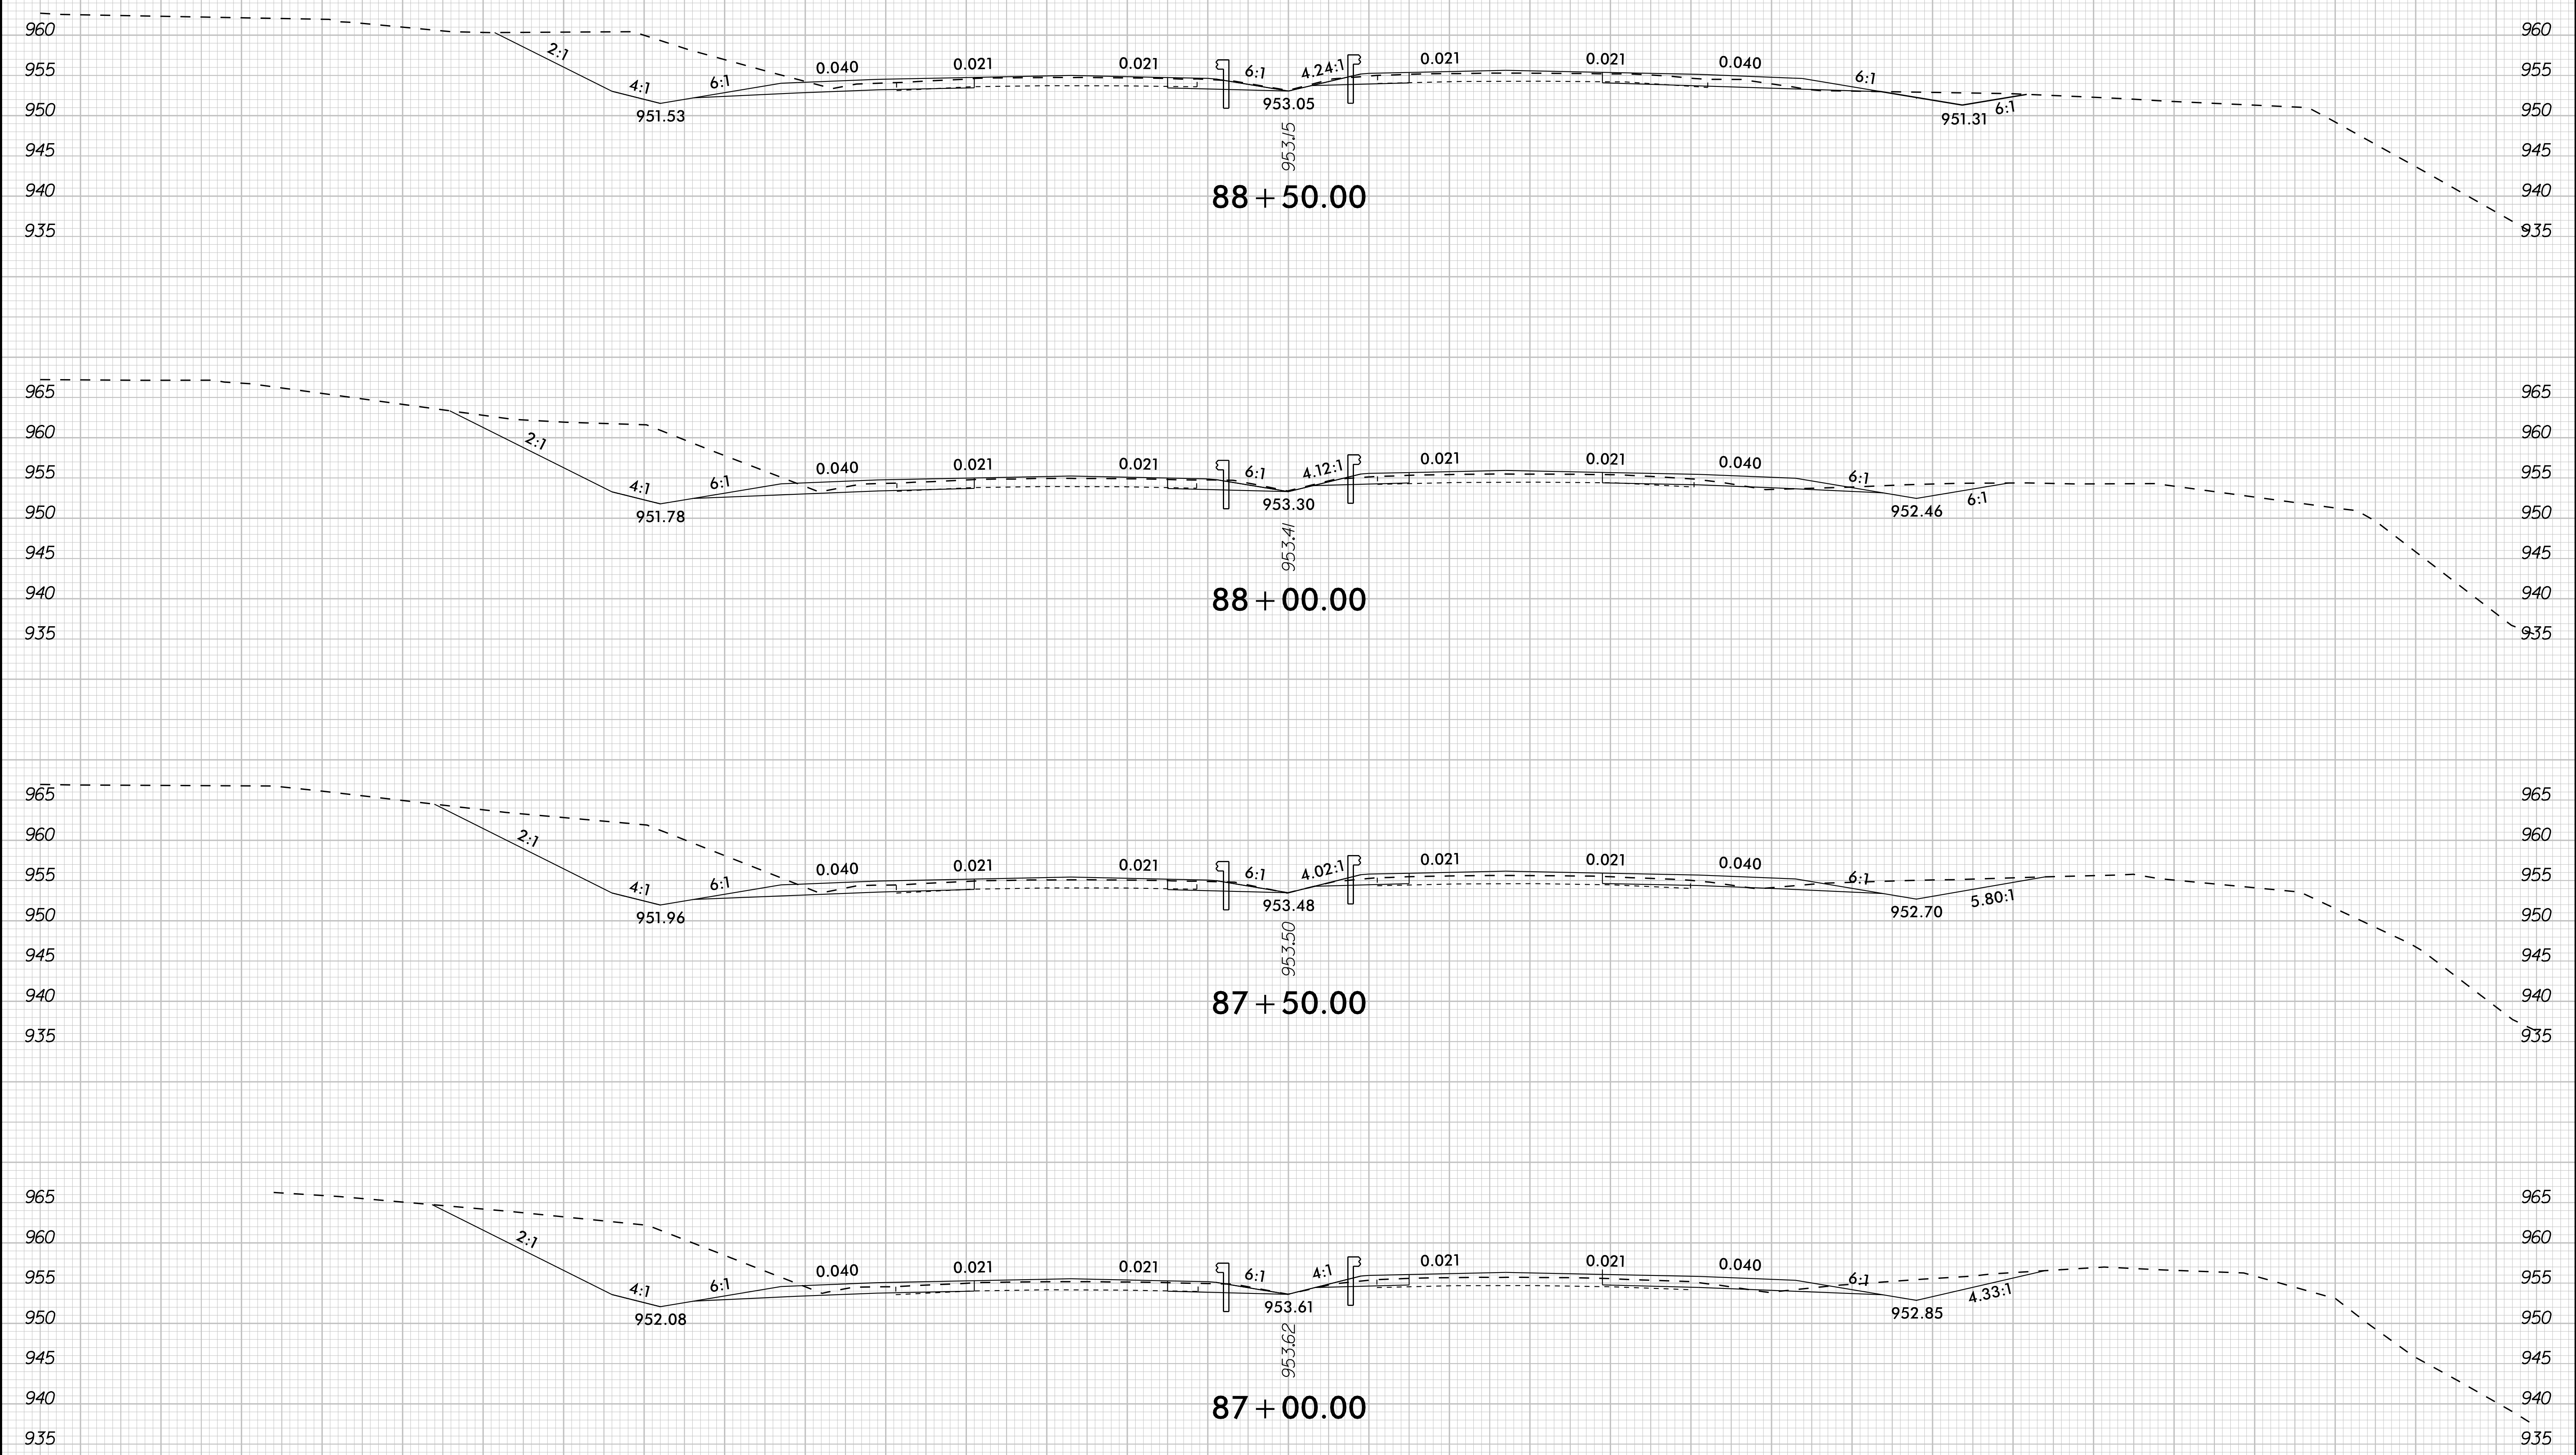





-YI- US 421/NC 150/I-40 BUS

8/23/99

K:\R\L_Roadway\01036312 - U-5760 Btg Mill Form Road\Roadway\SC\U5760_rdy_xpl.Y1.dgn

12/19/2024

0 5 10 [Scale Bar]	PROJ. REFERENCE NO. U-5760	SHEET NO. X-84
-----------------------	-------------------------------	-------------------

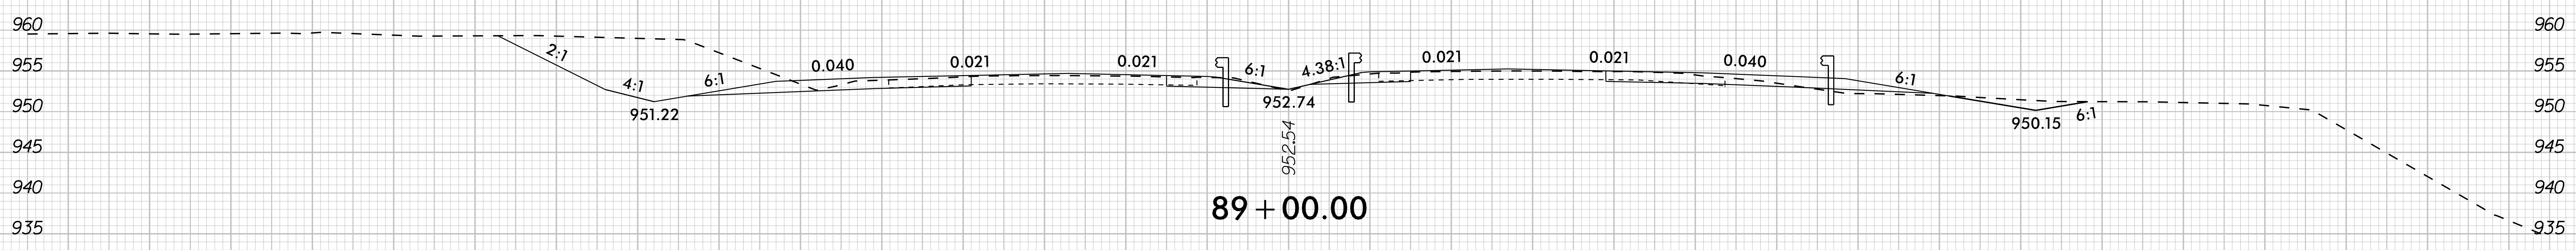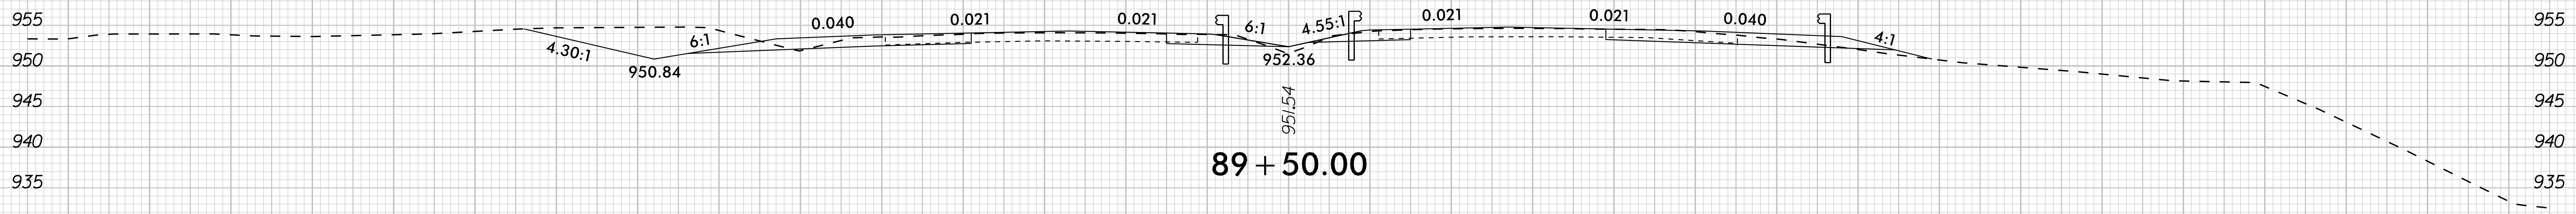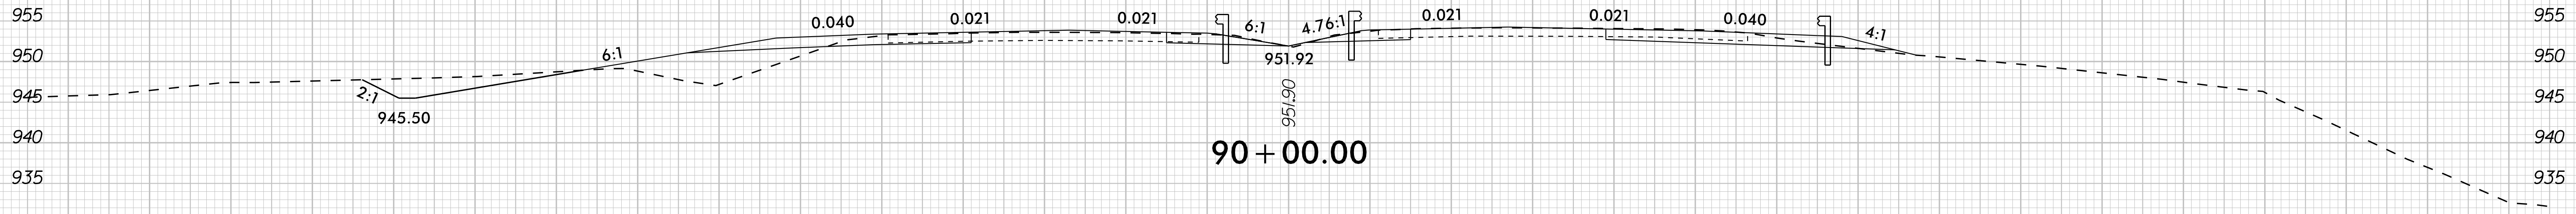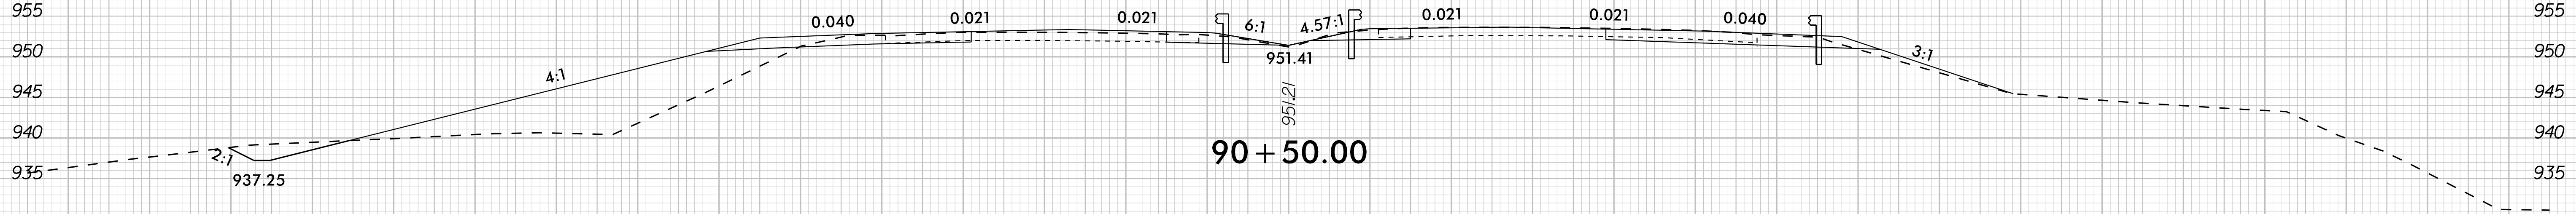


-YI- US 421/NC 150/I-40 BUS

8/23/99

K:\RAL_Roadway\01036312 - U-5760 Btg Mill Form Road\Roadway\SC\U5760_rdy_xpl.Y1.dgn





12/9/2024

0510	PROJ. REFERENCE NO.	SHEET NO.
	U-5760	X-85

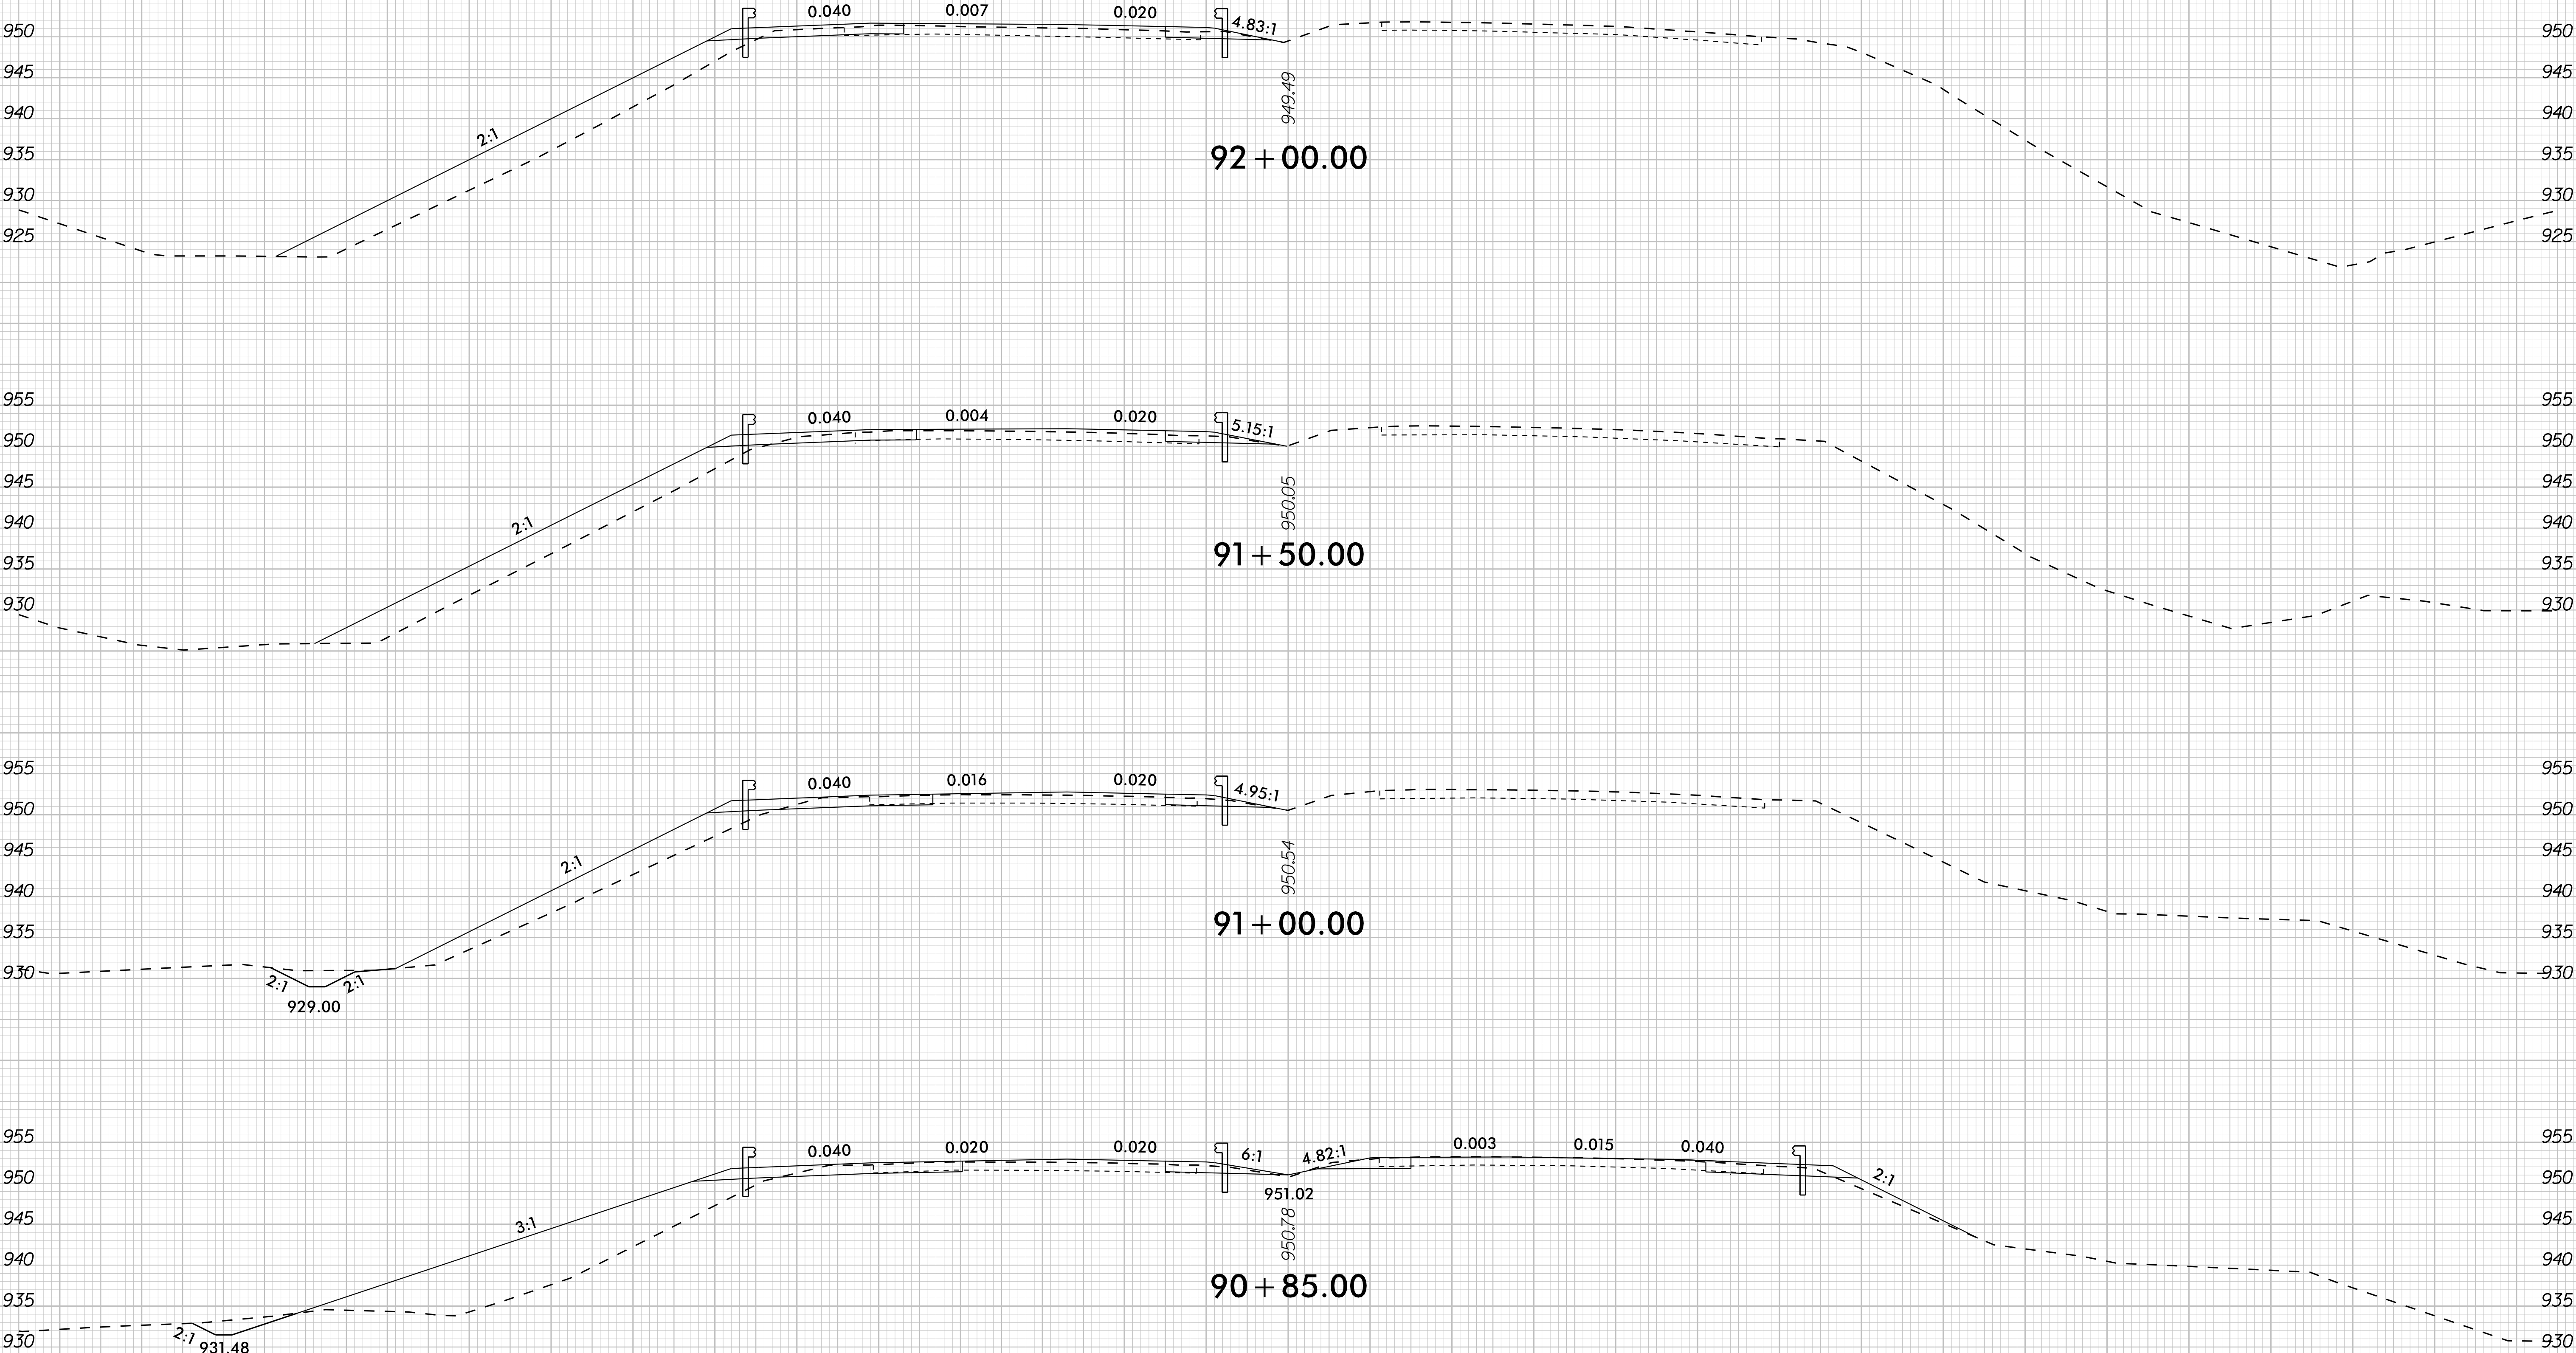

-YI- US 421/NC 150/I-40 BUS






8/23/99

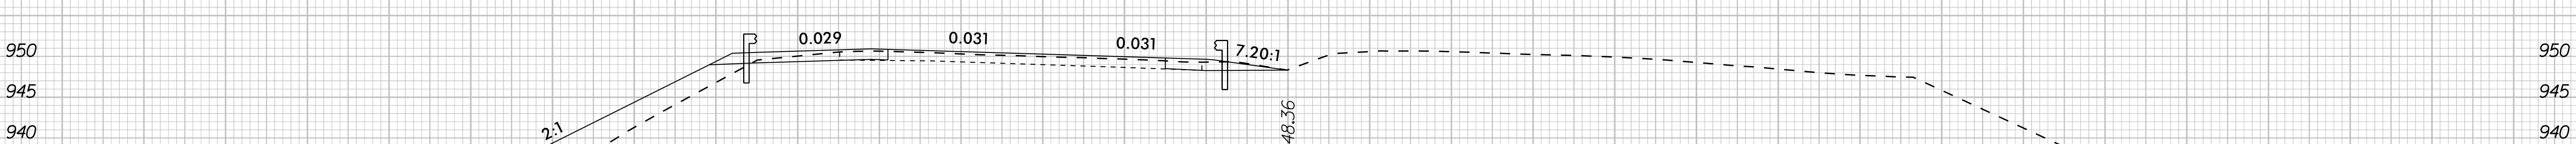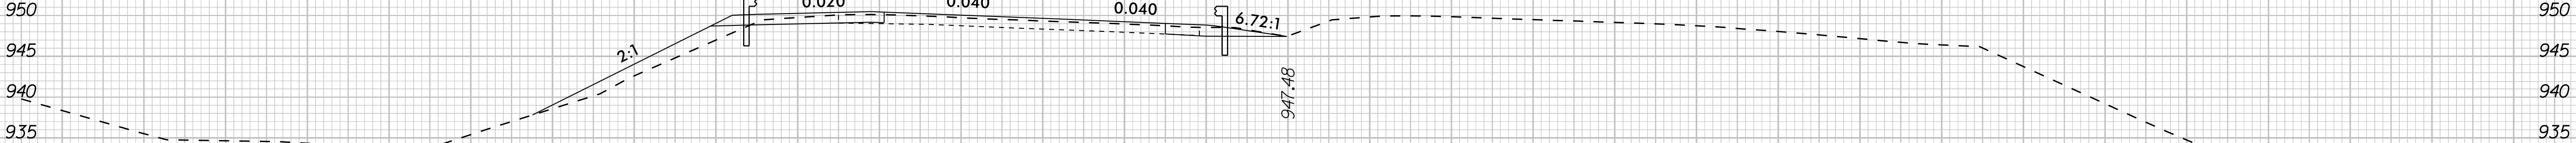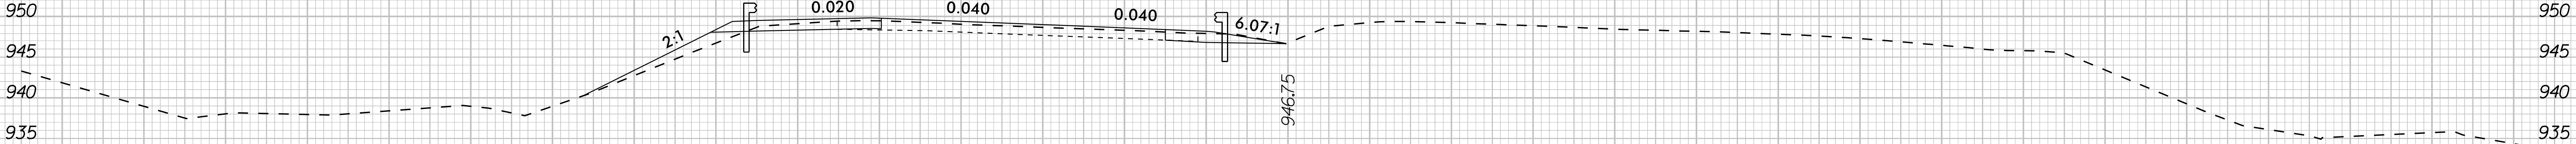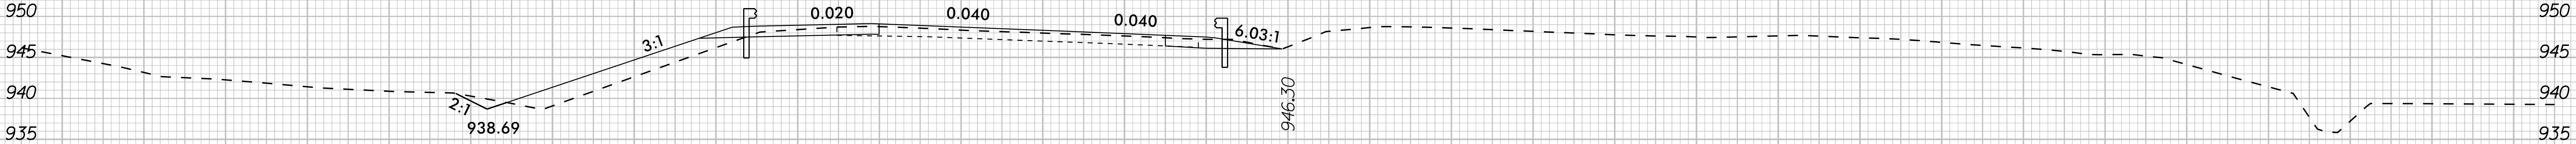


-YI- US 421/NC 150/I-40 BUS





K:\RAL_Roadway\01036312 - U-5760 Btg Mill Form Road\Roadway\SC\U5760_rdy_xpl.Y1.dgn


12/9/2024

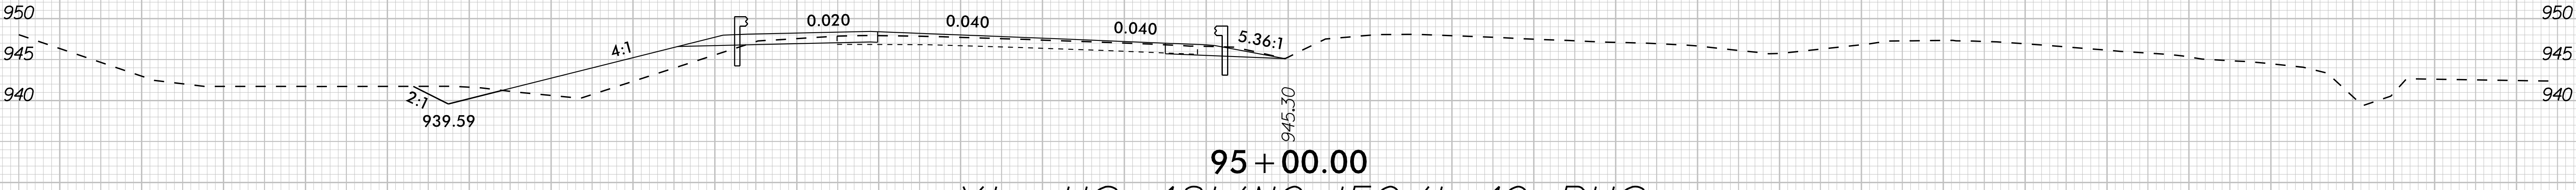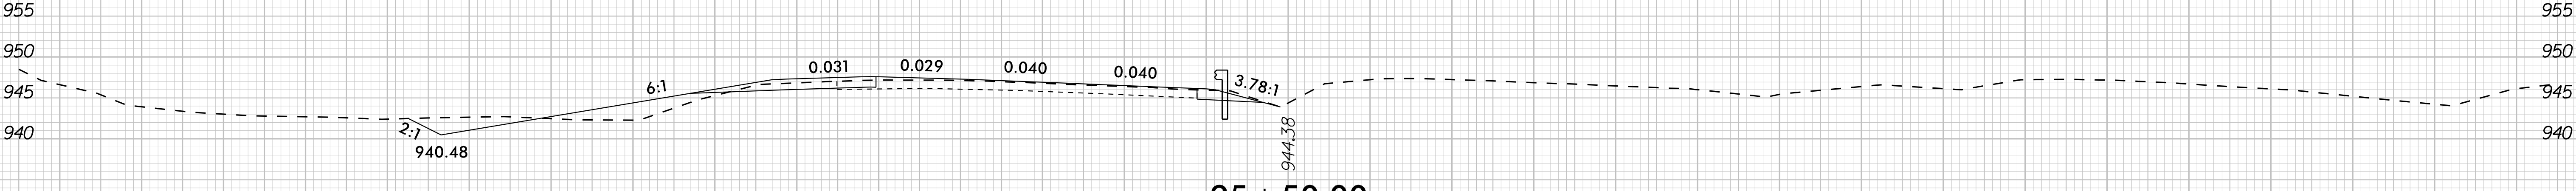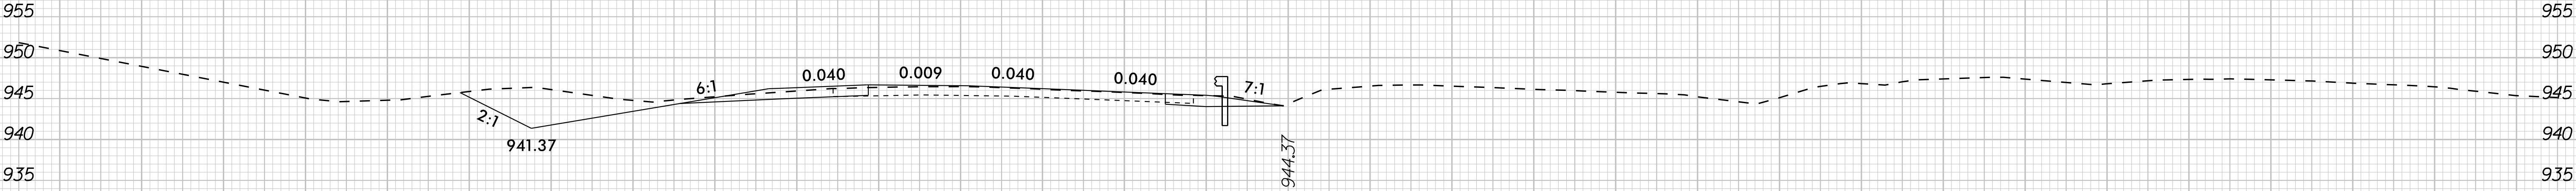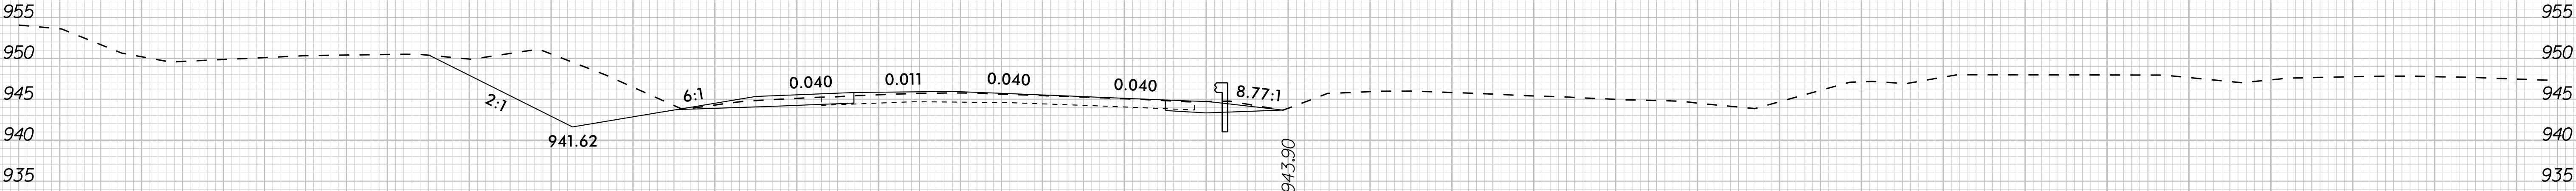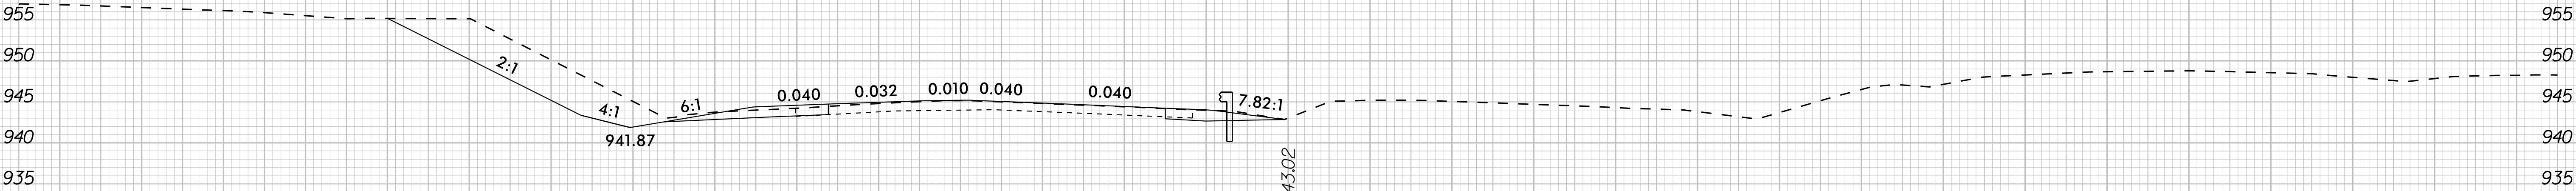





-YI- US 421/NC 150/I-40 BUS

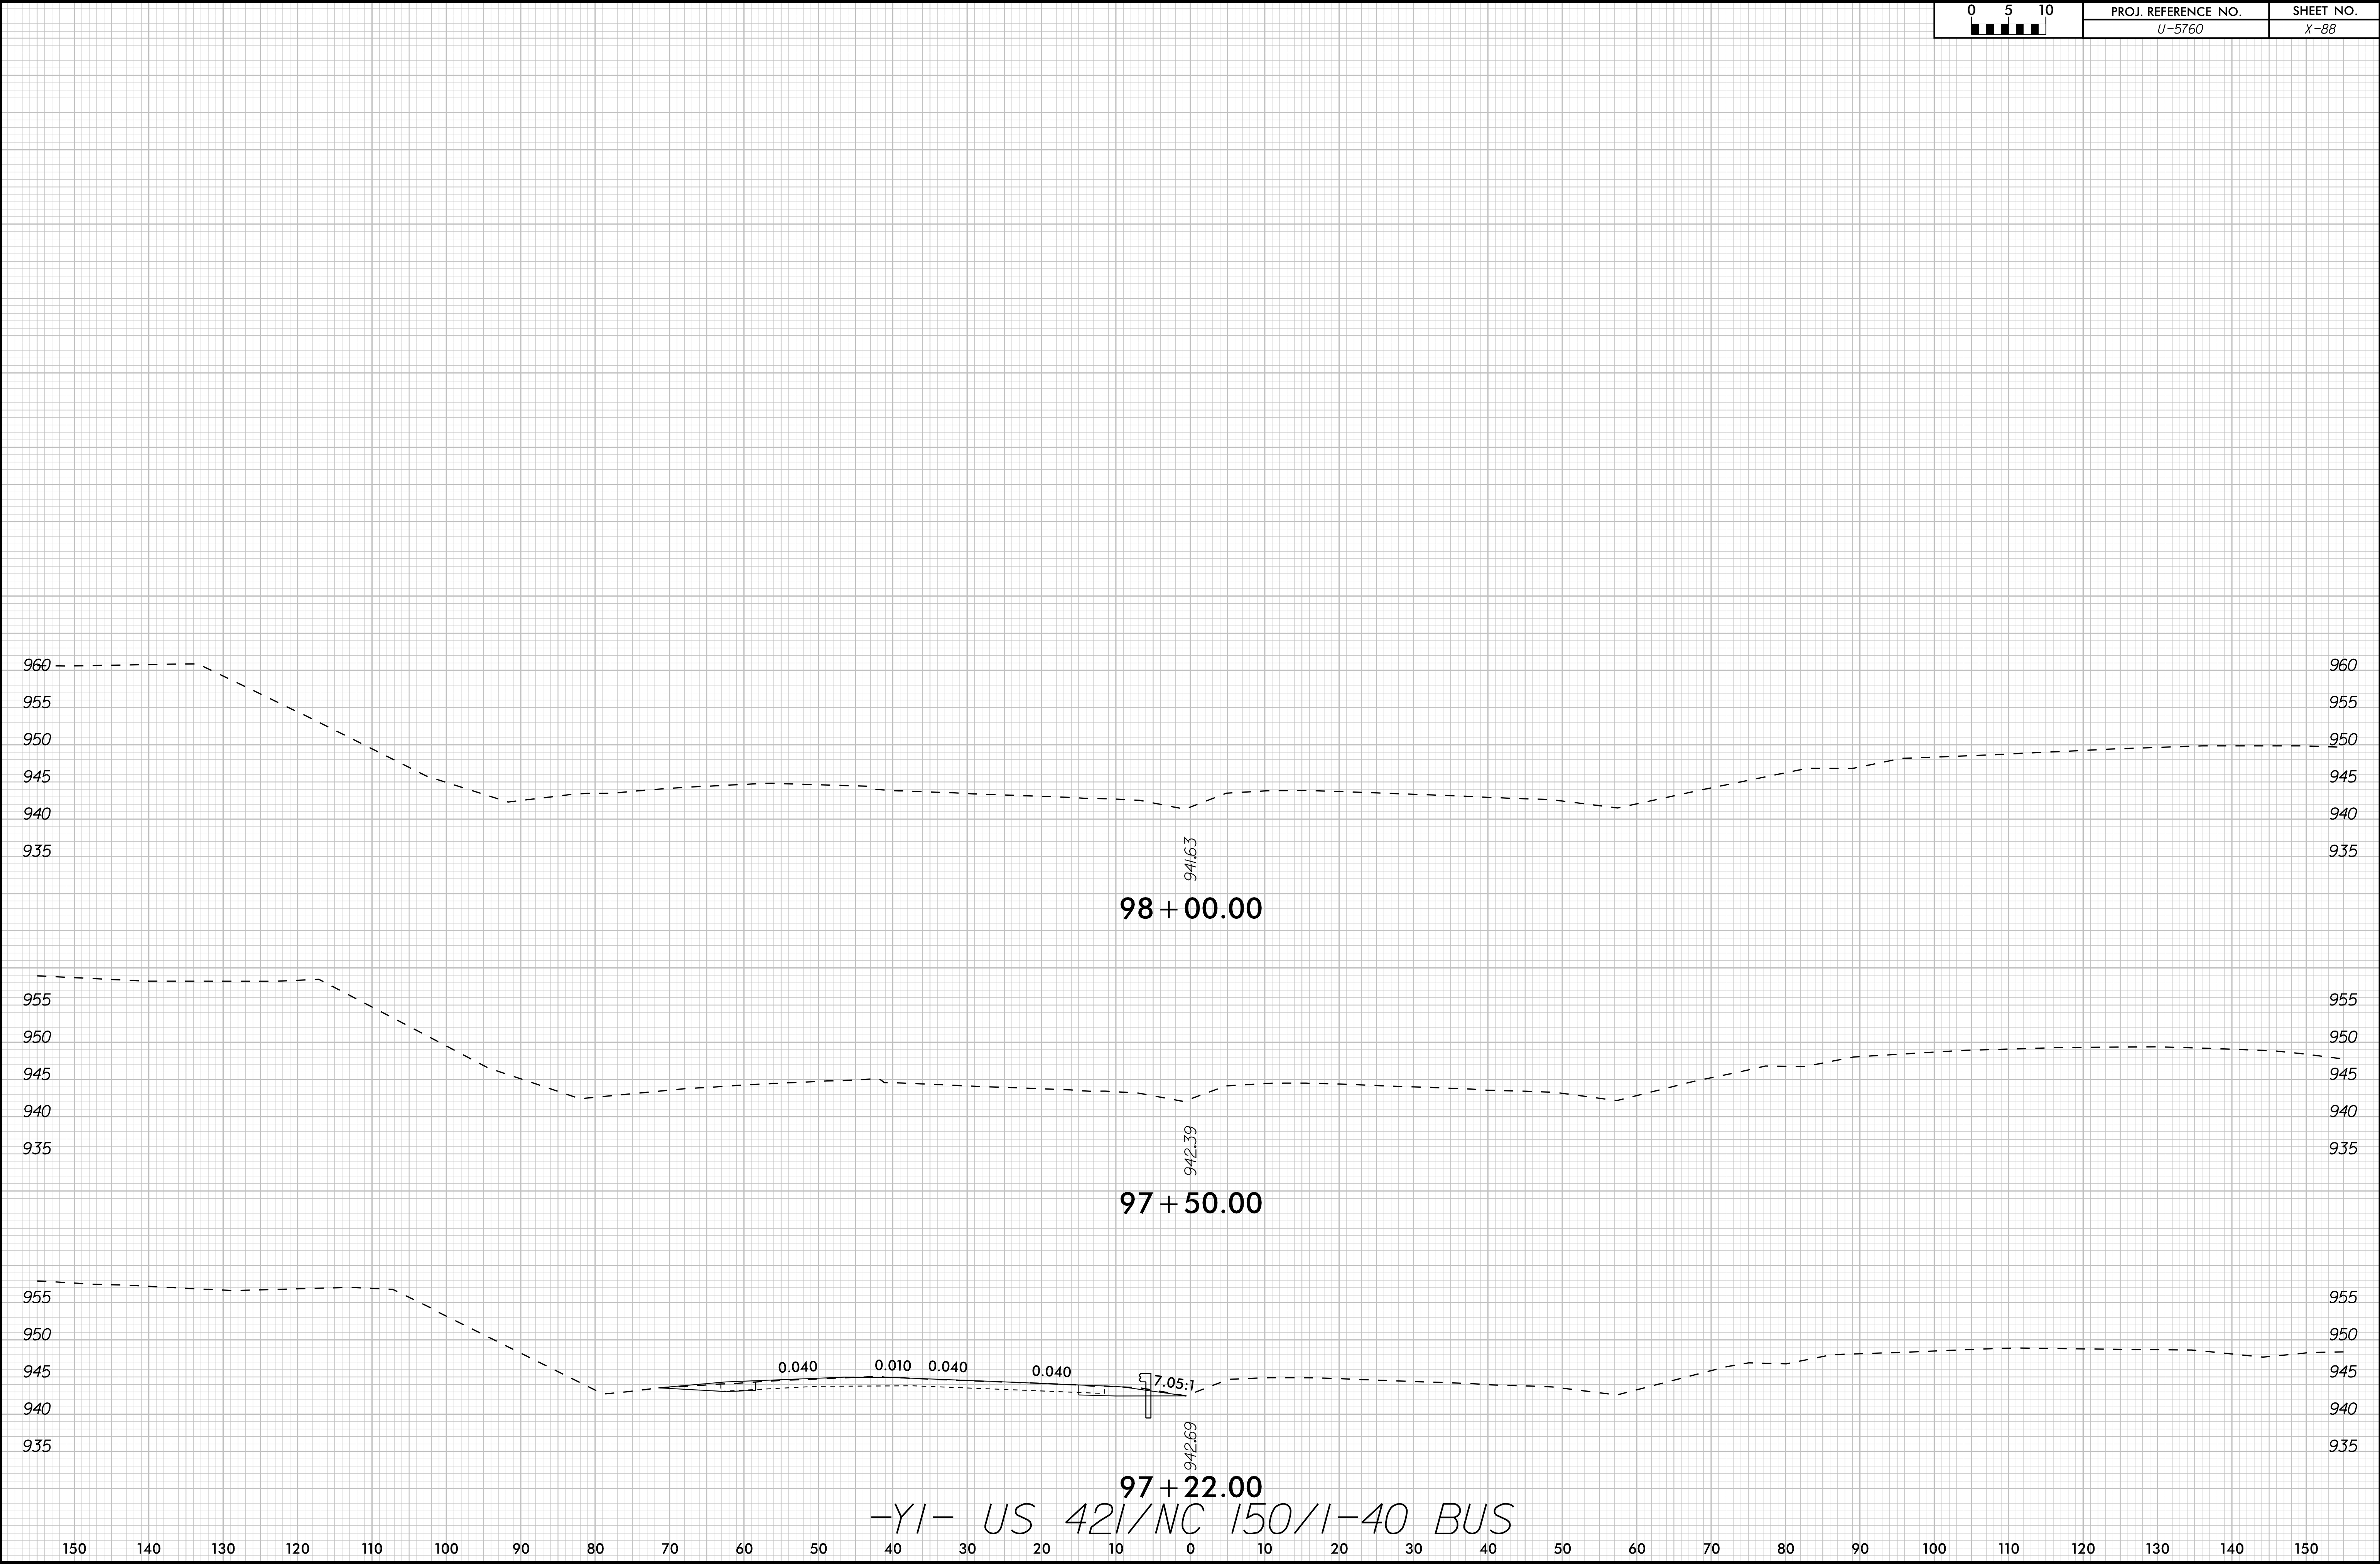

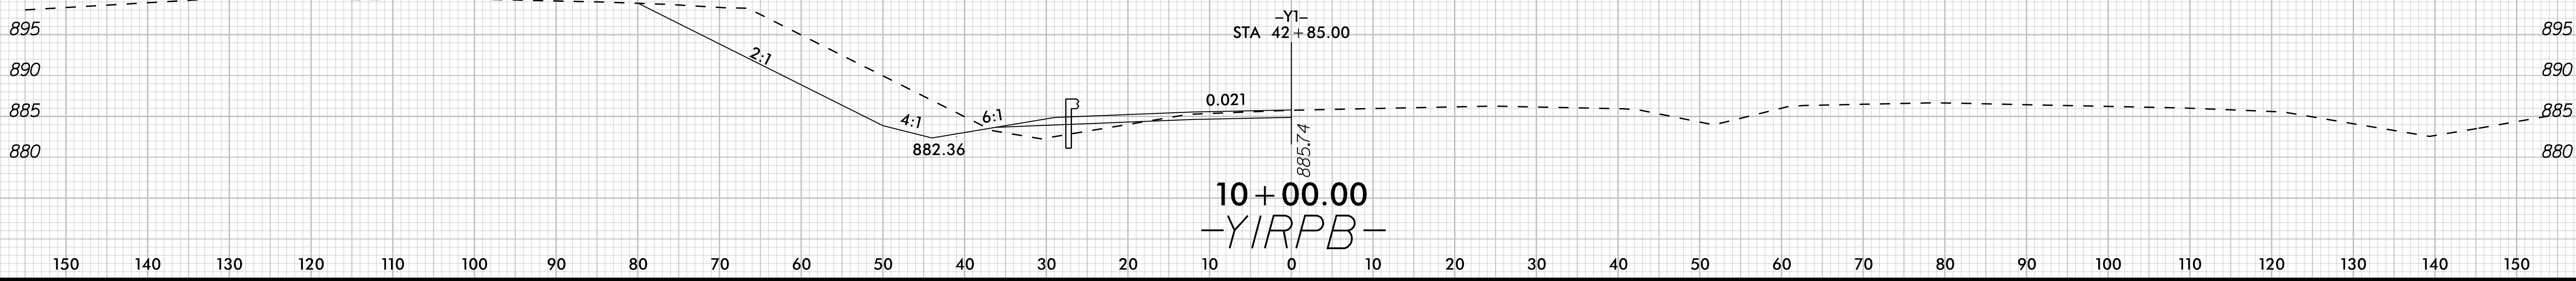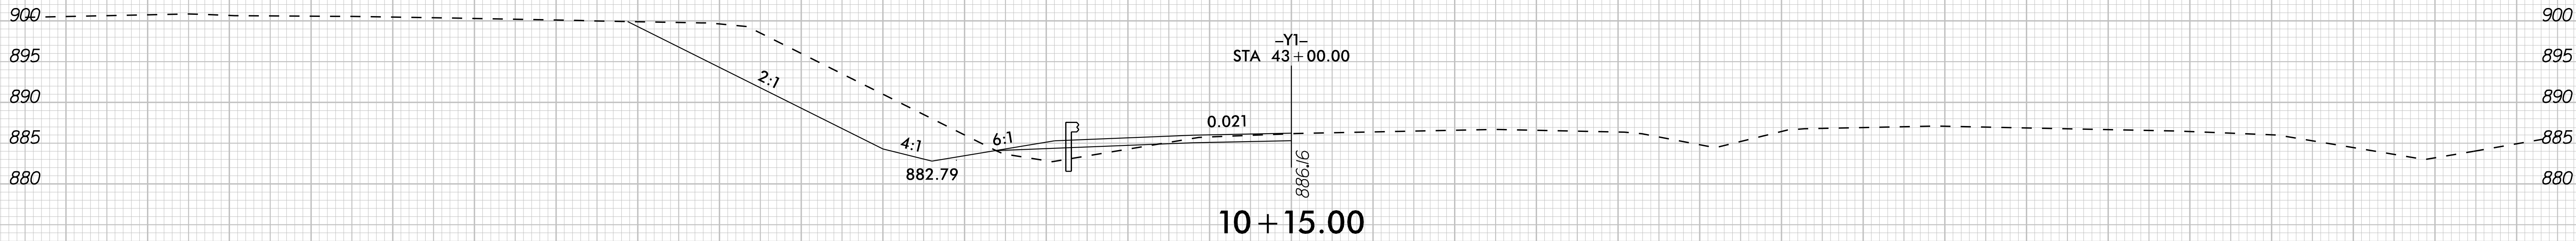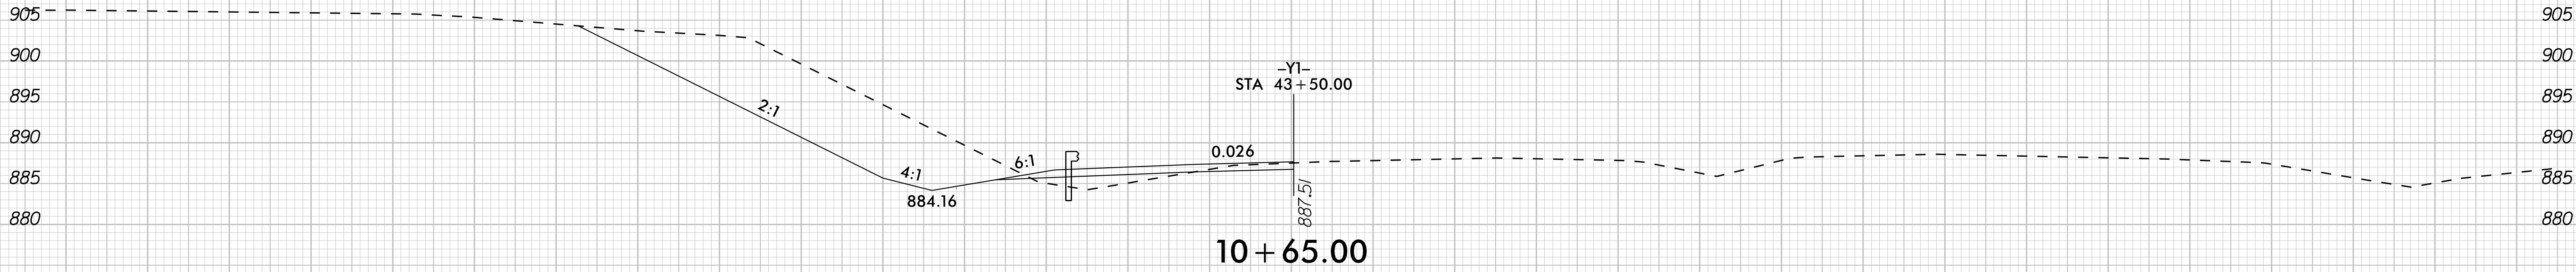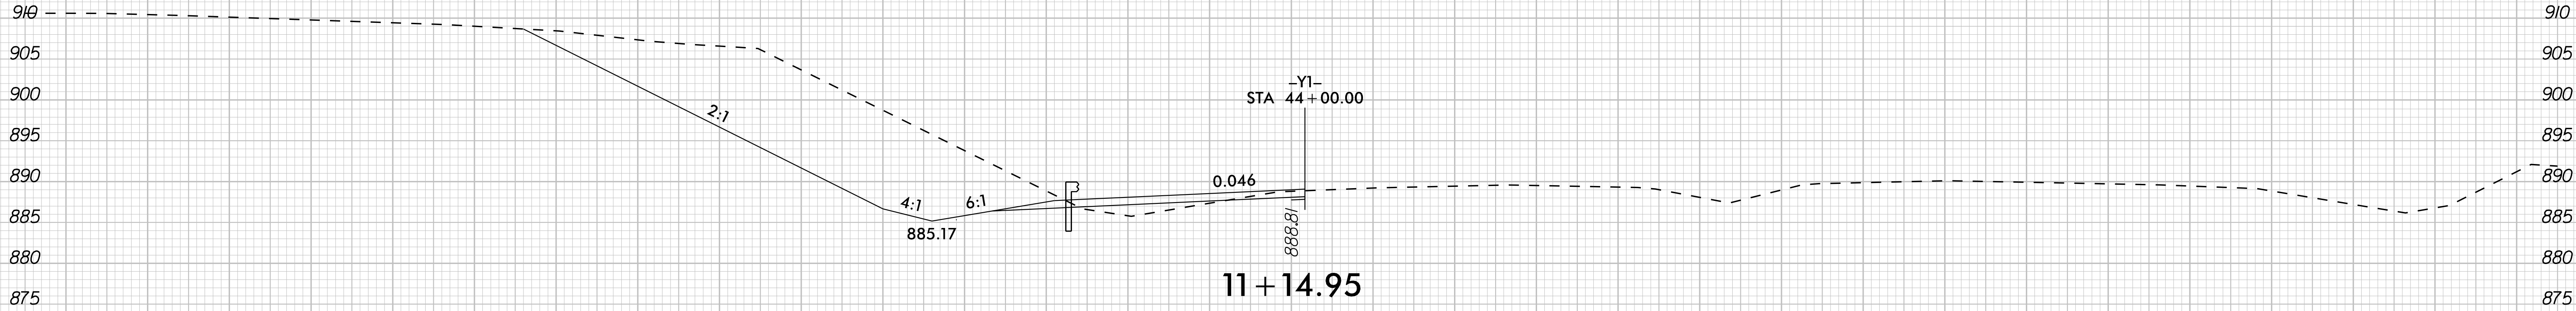

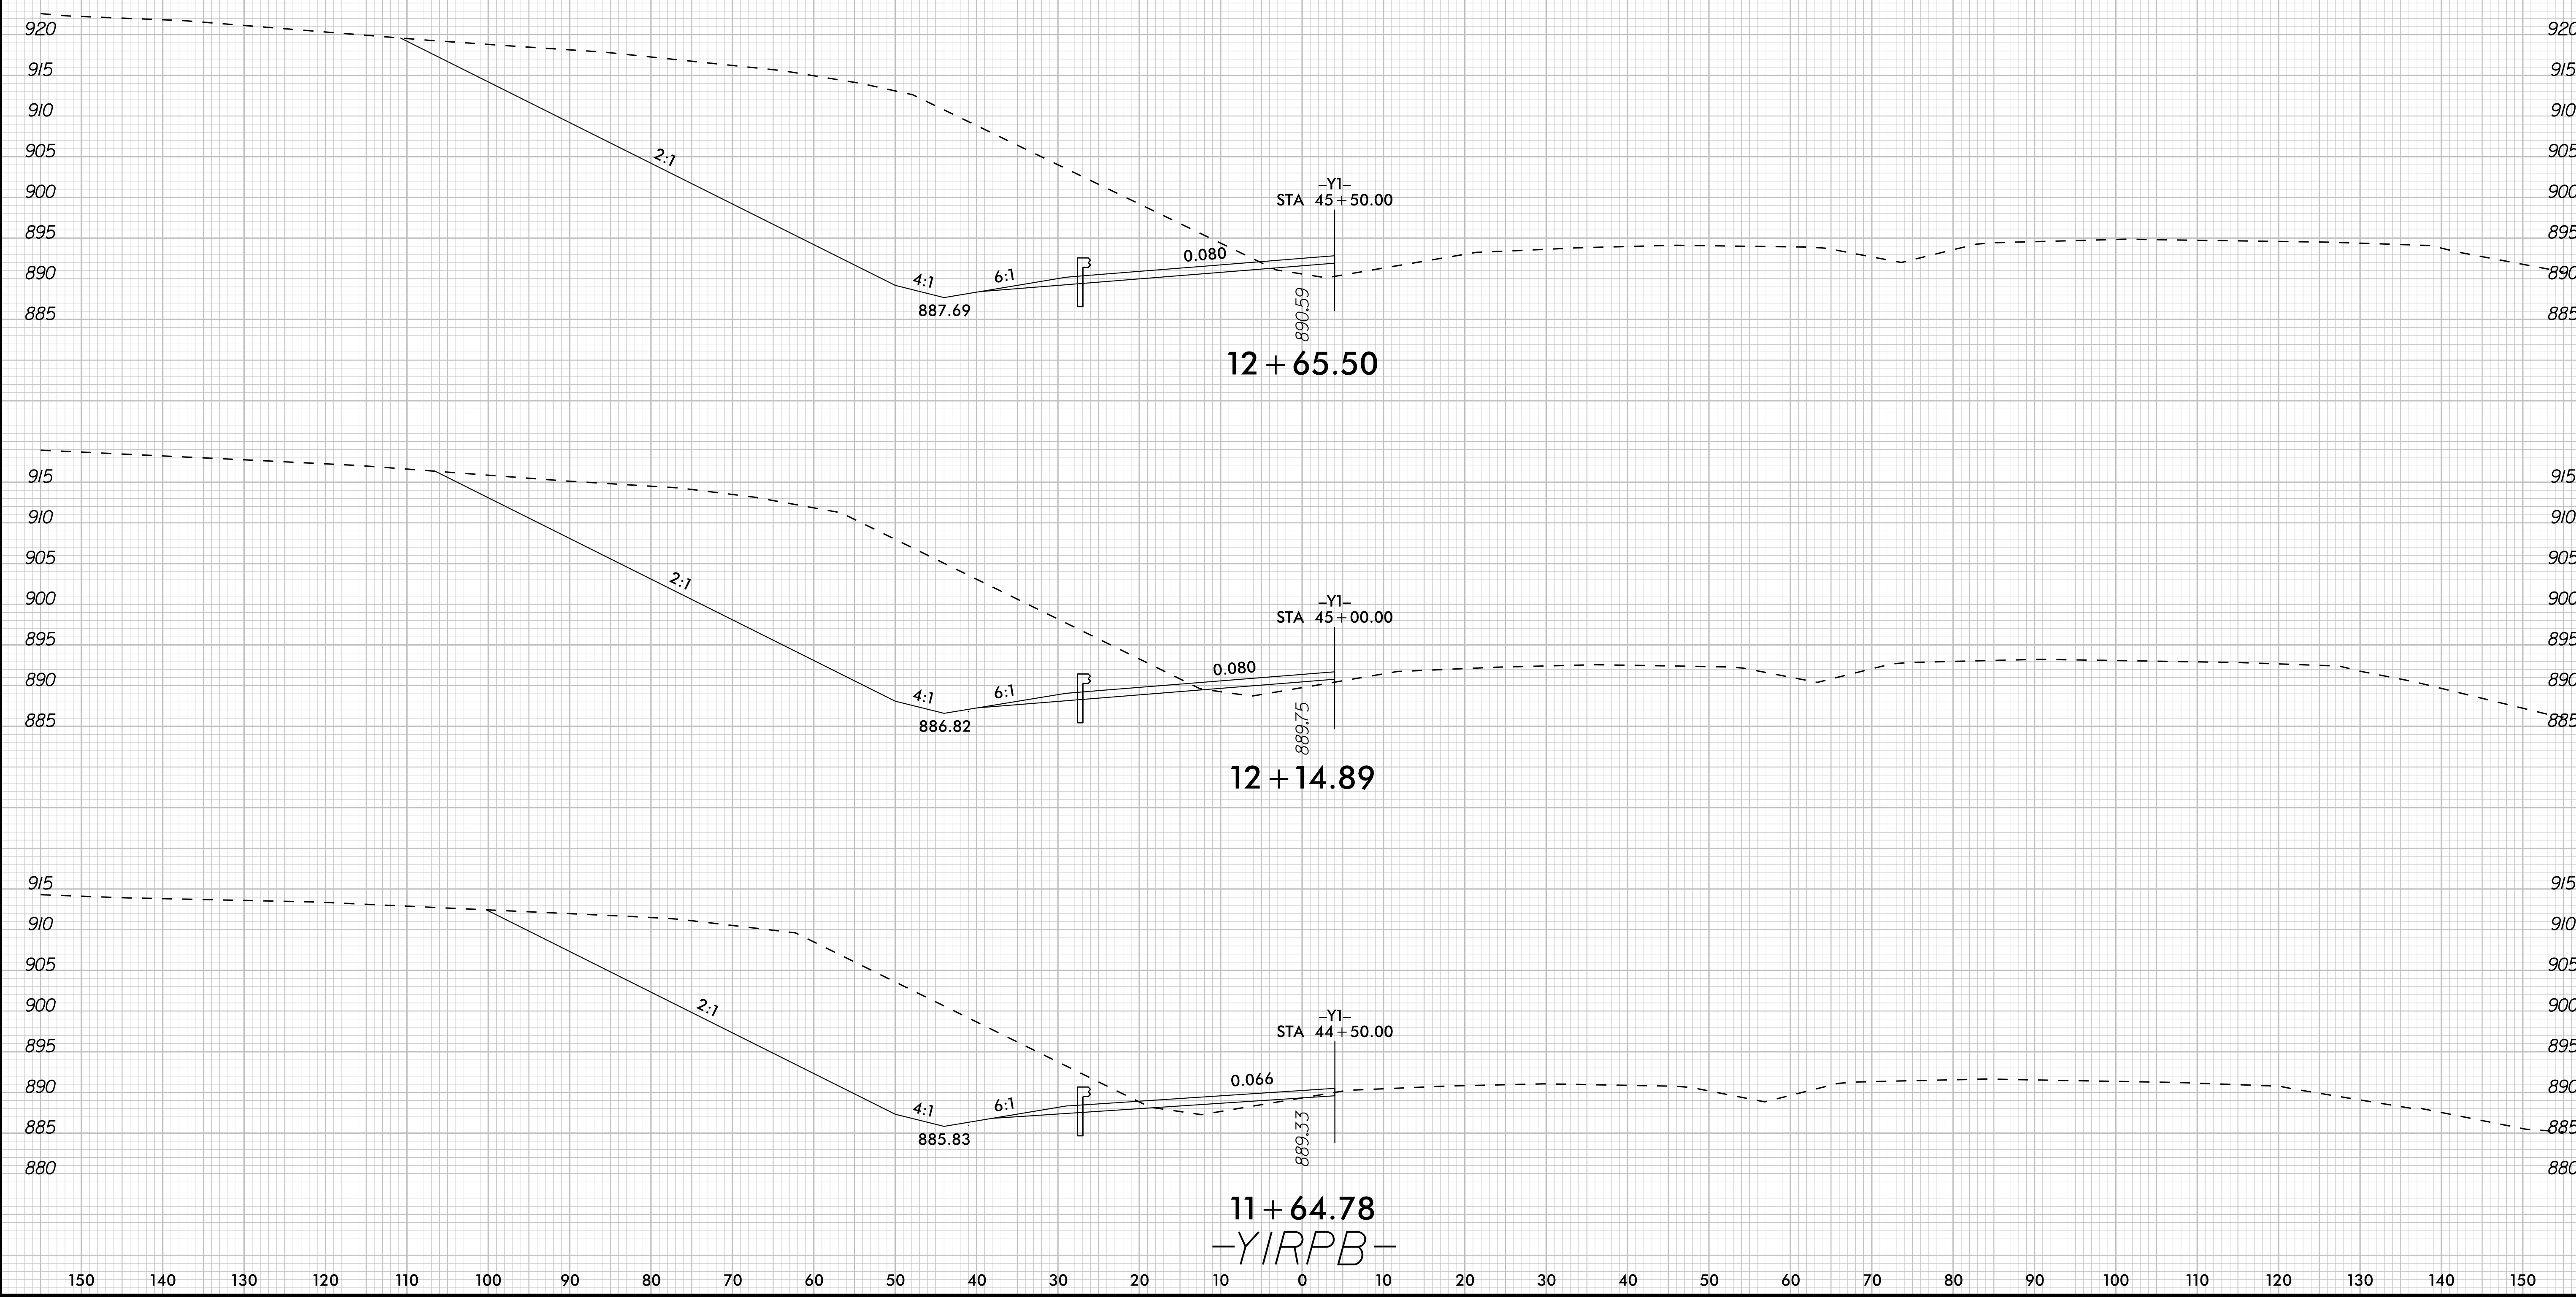


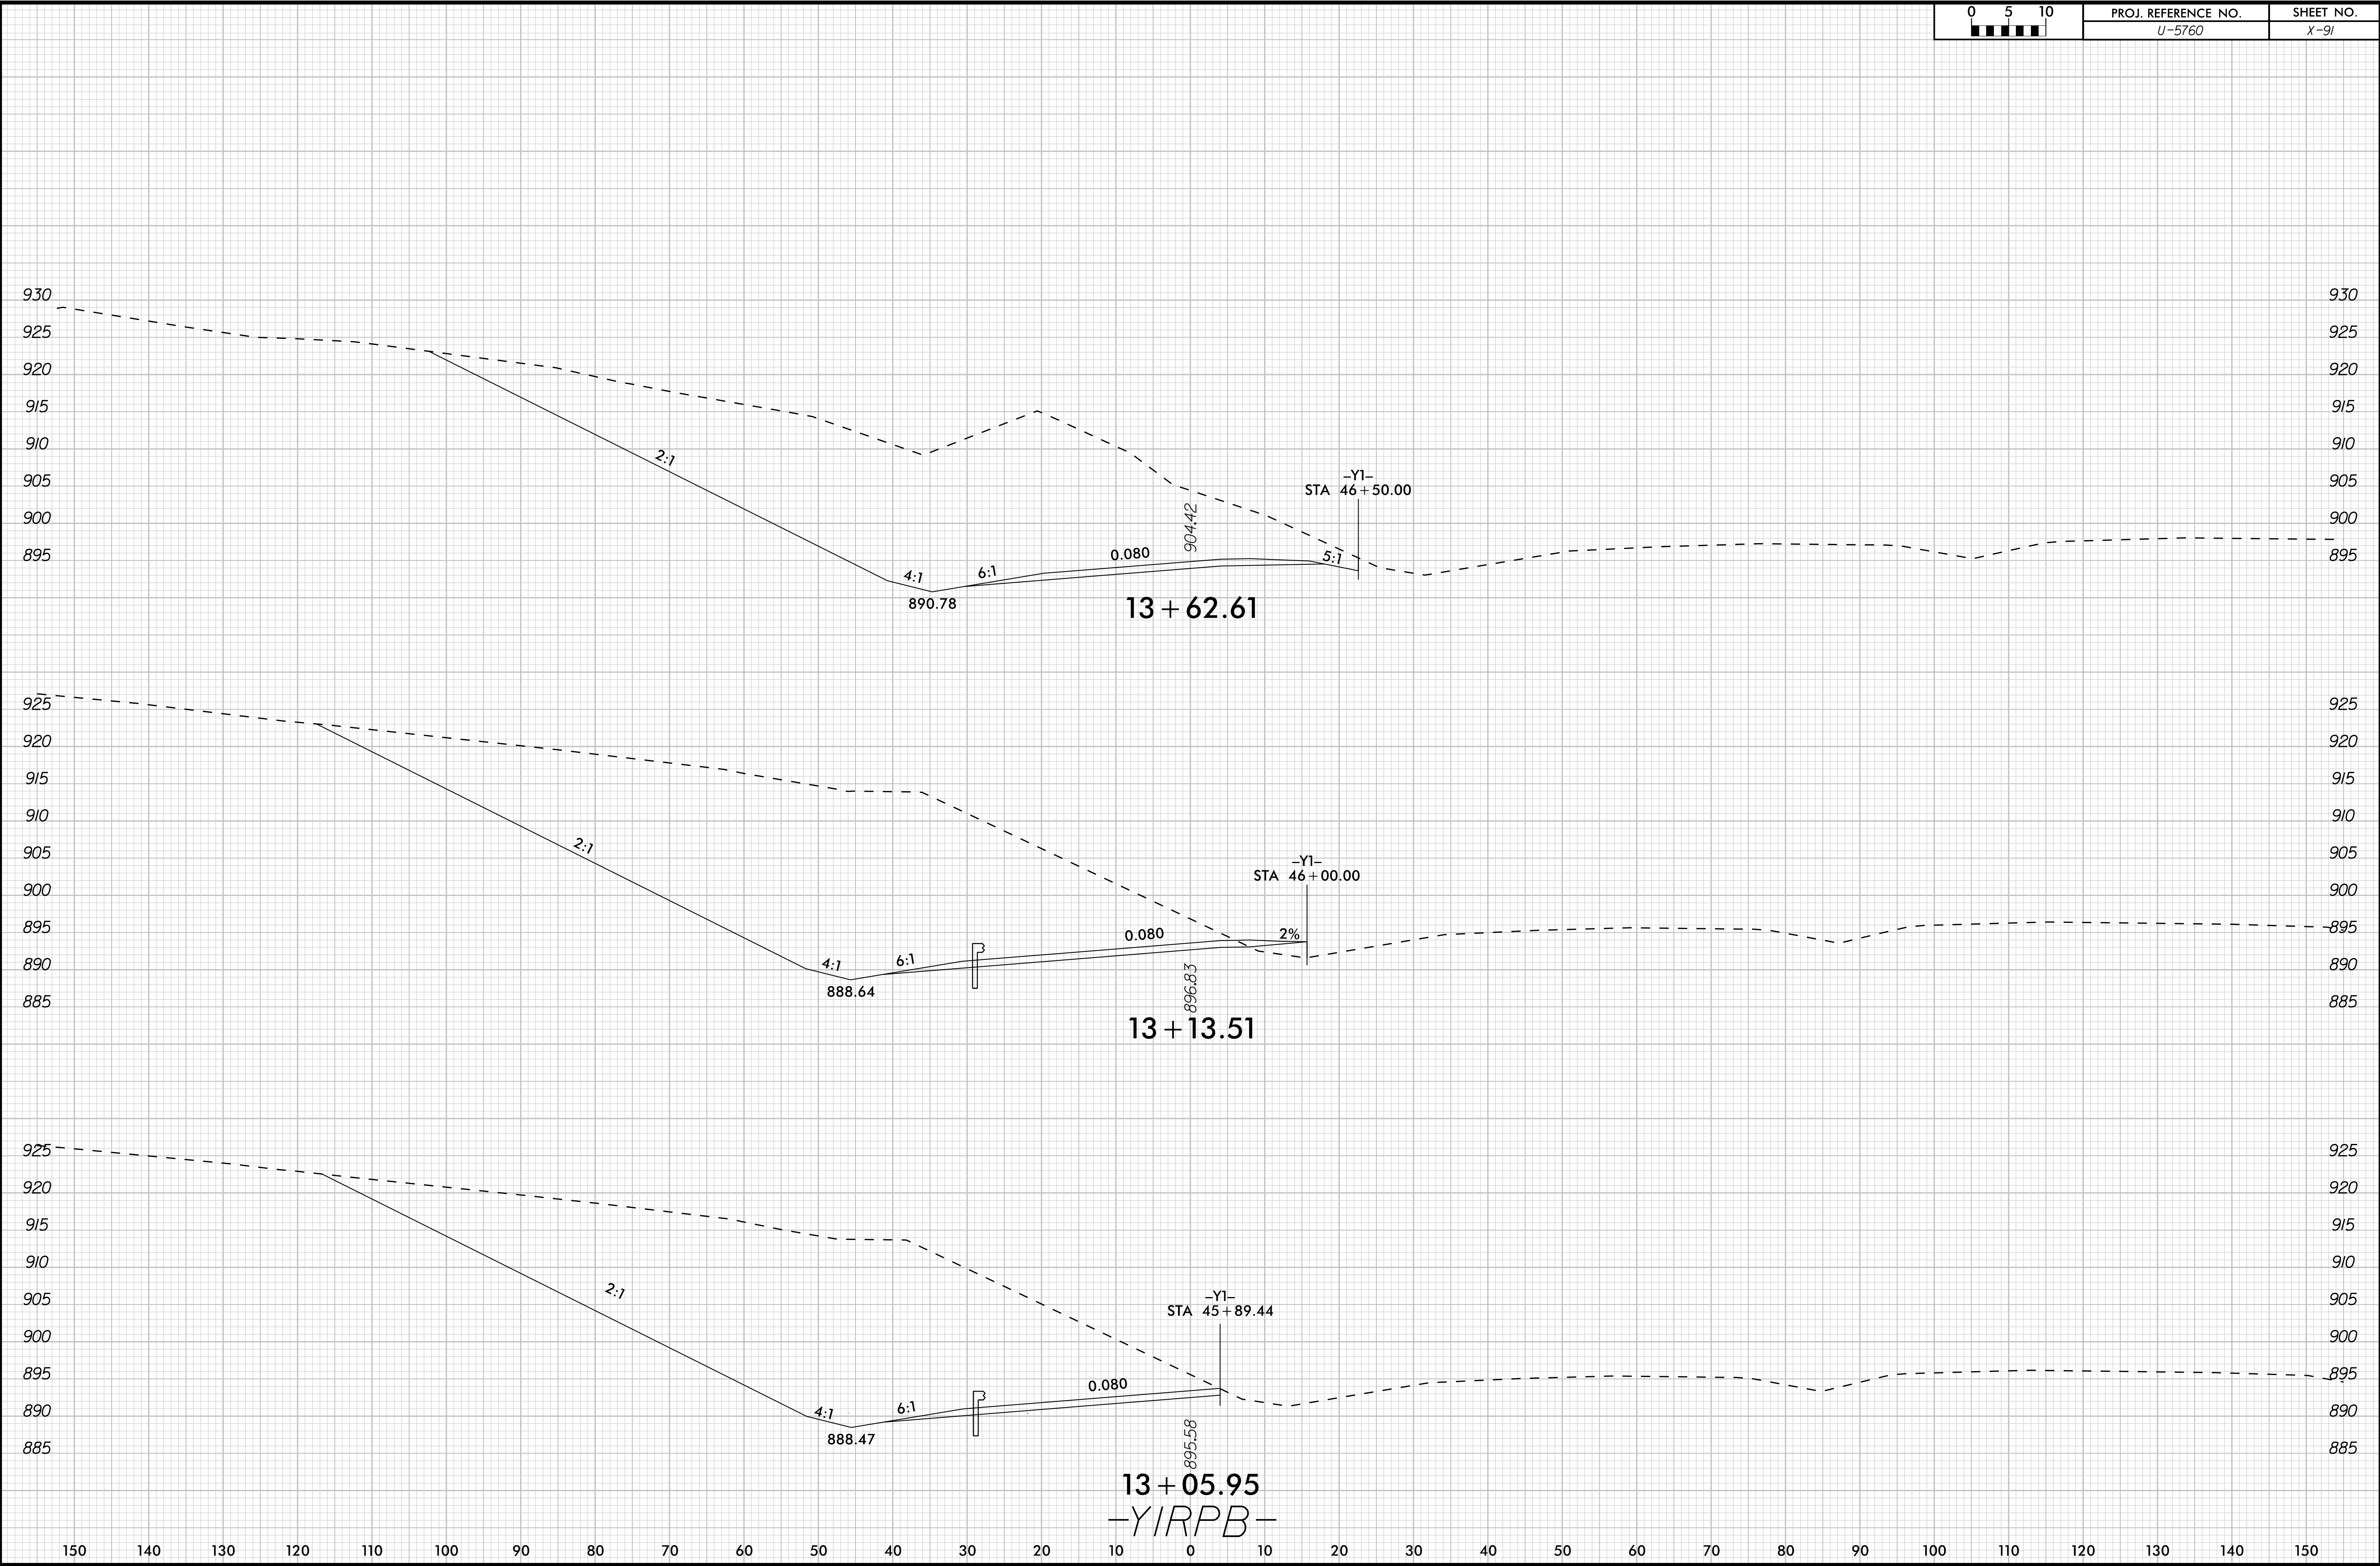


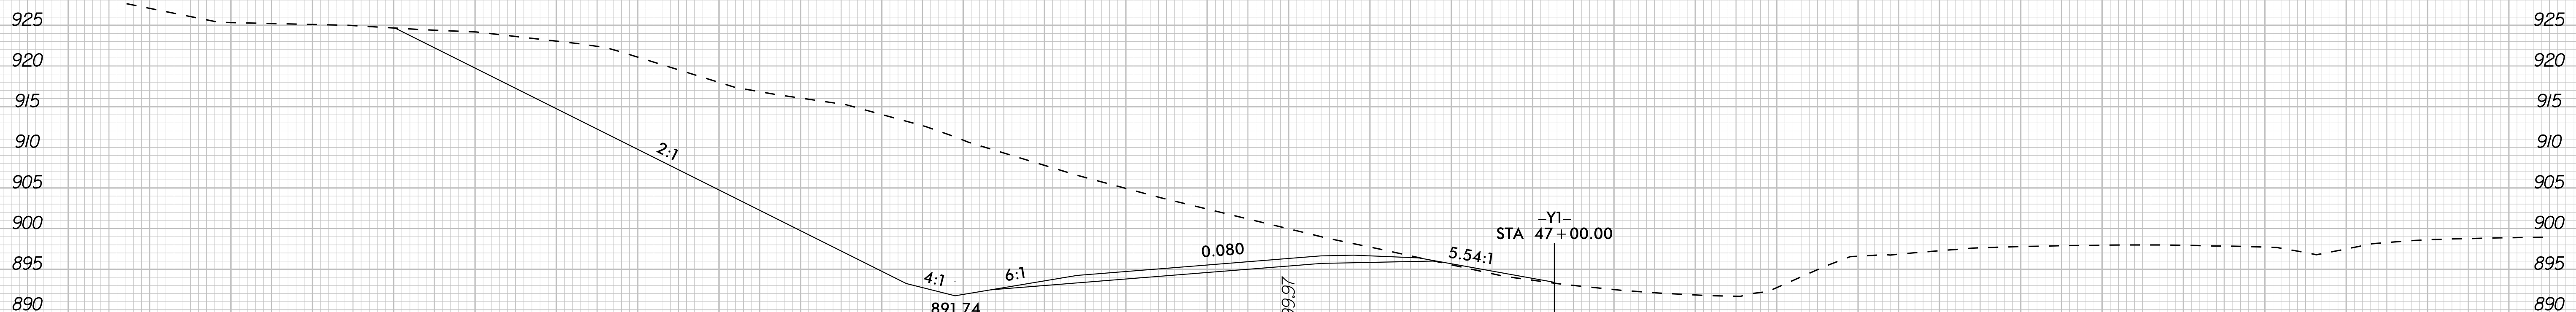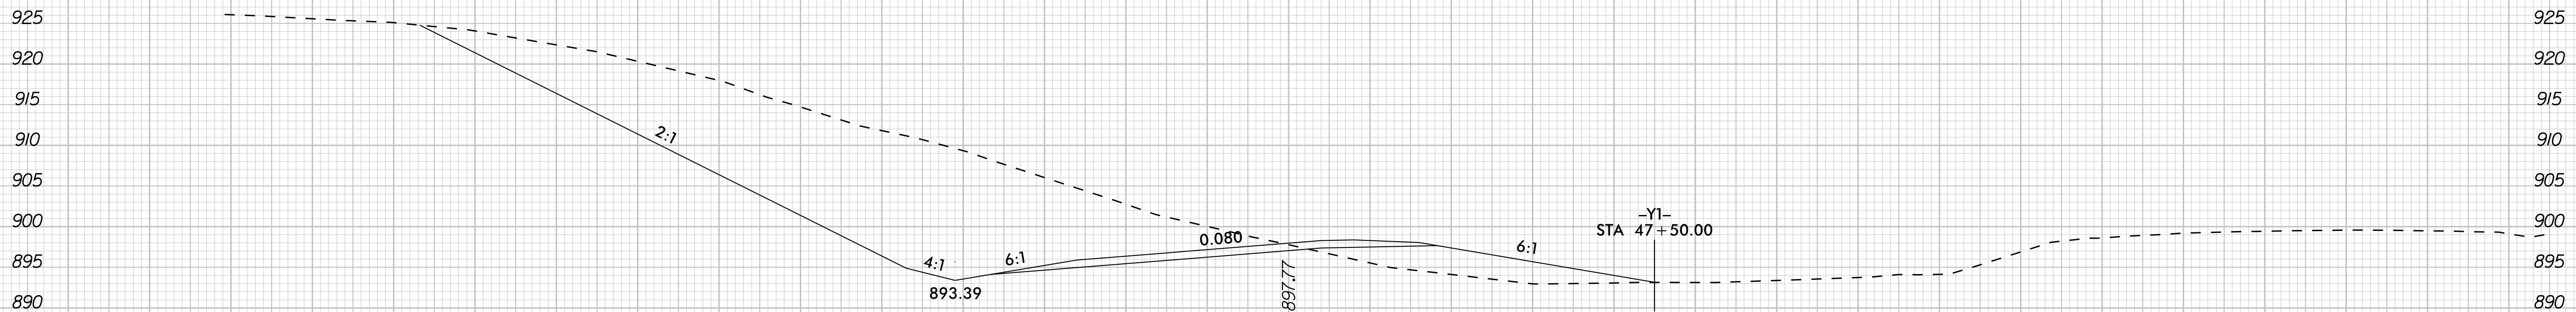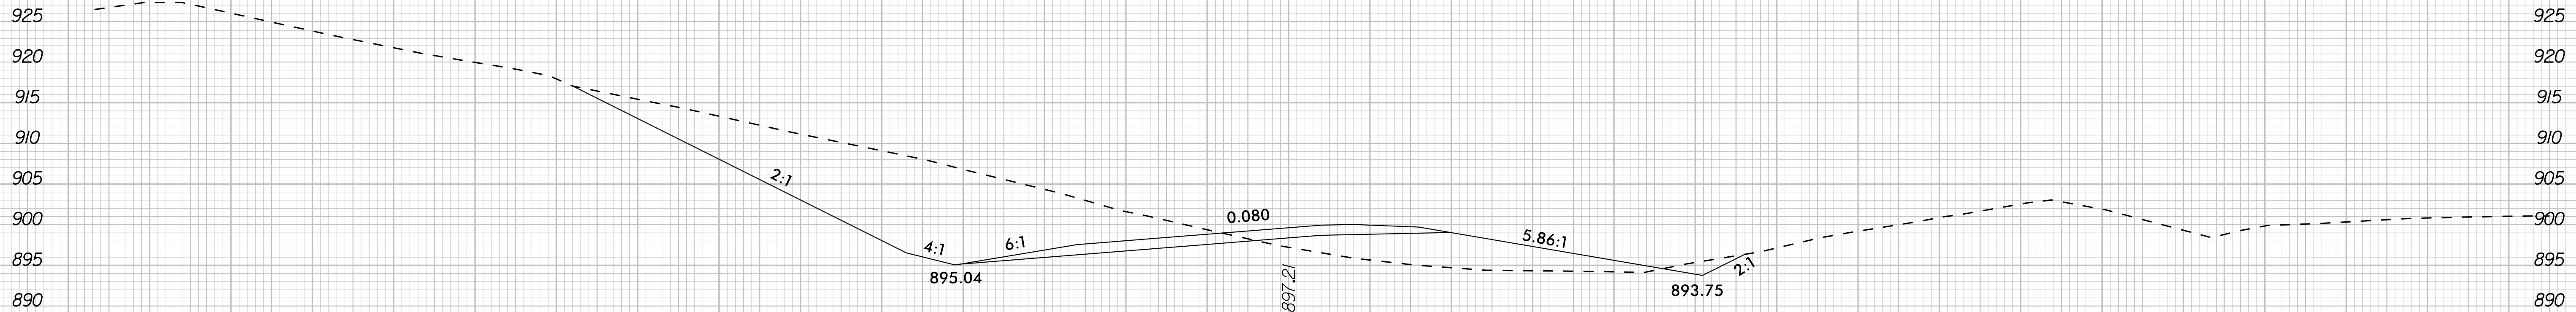



14+10.66
-YIRPB-

0510	PROJ. REFERENCE NO.	SHEET NO.
	U-5760	X-93

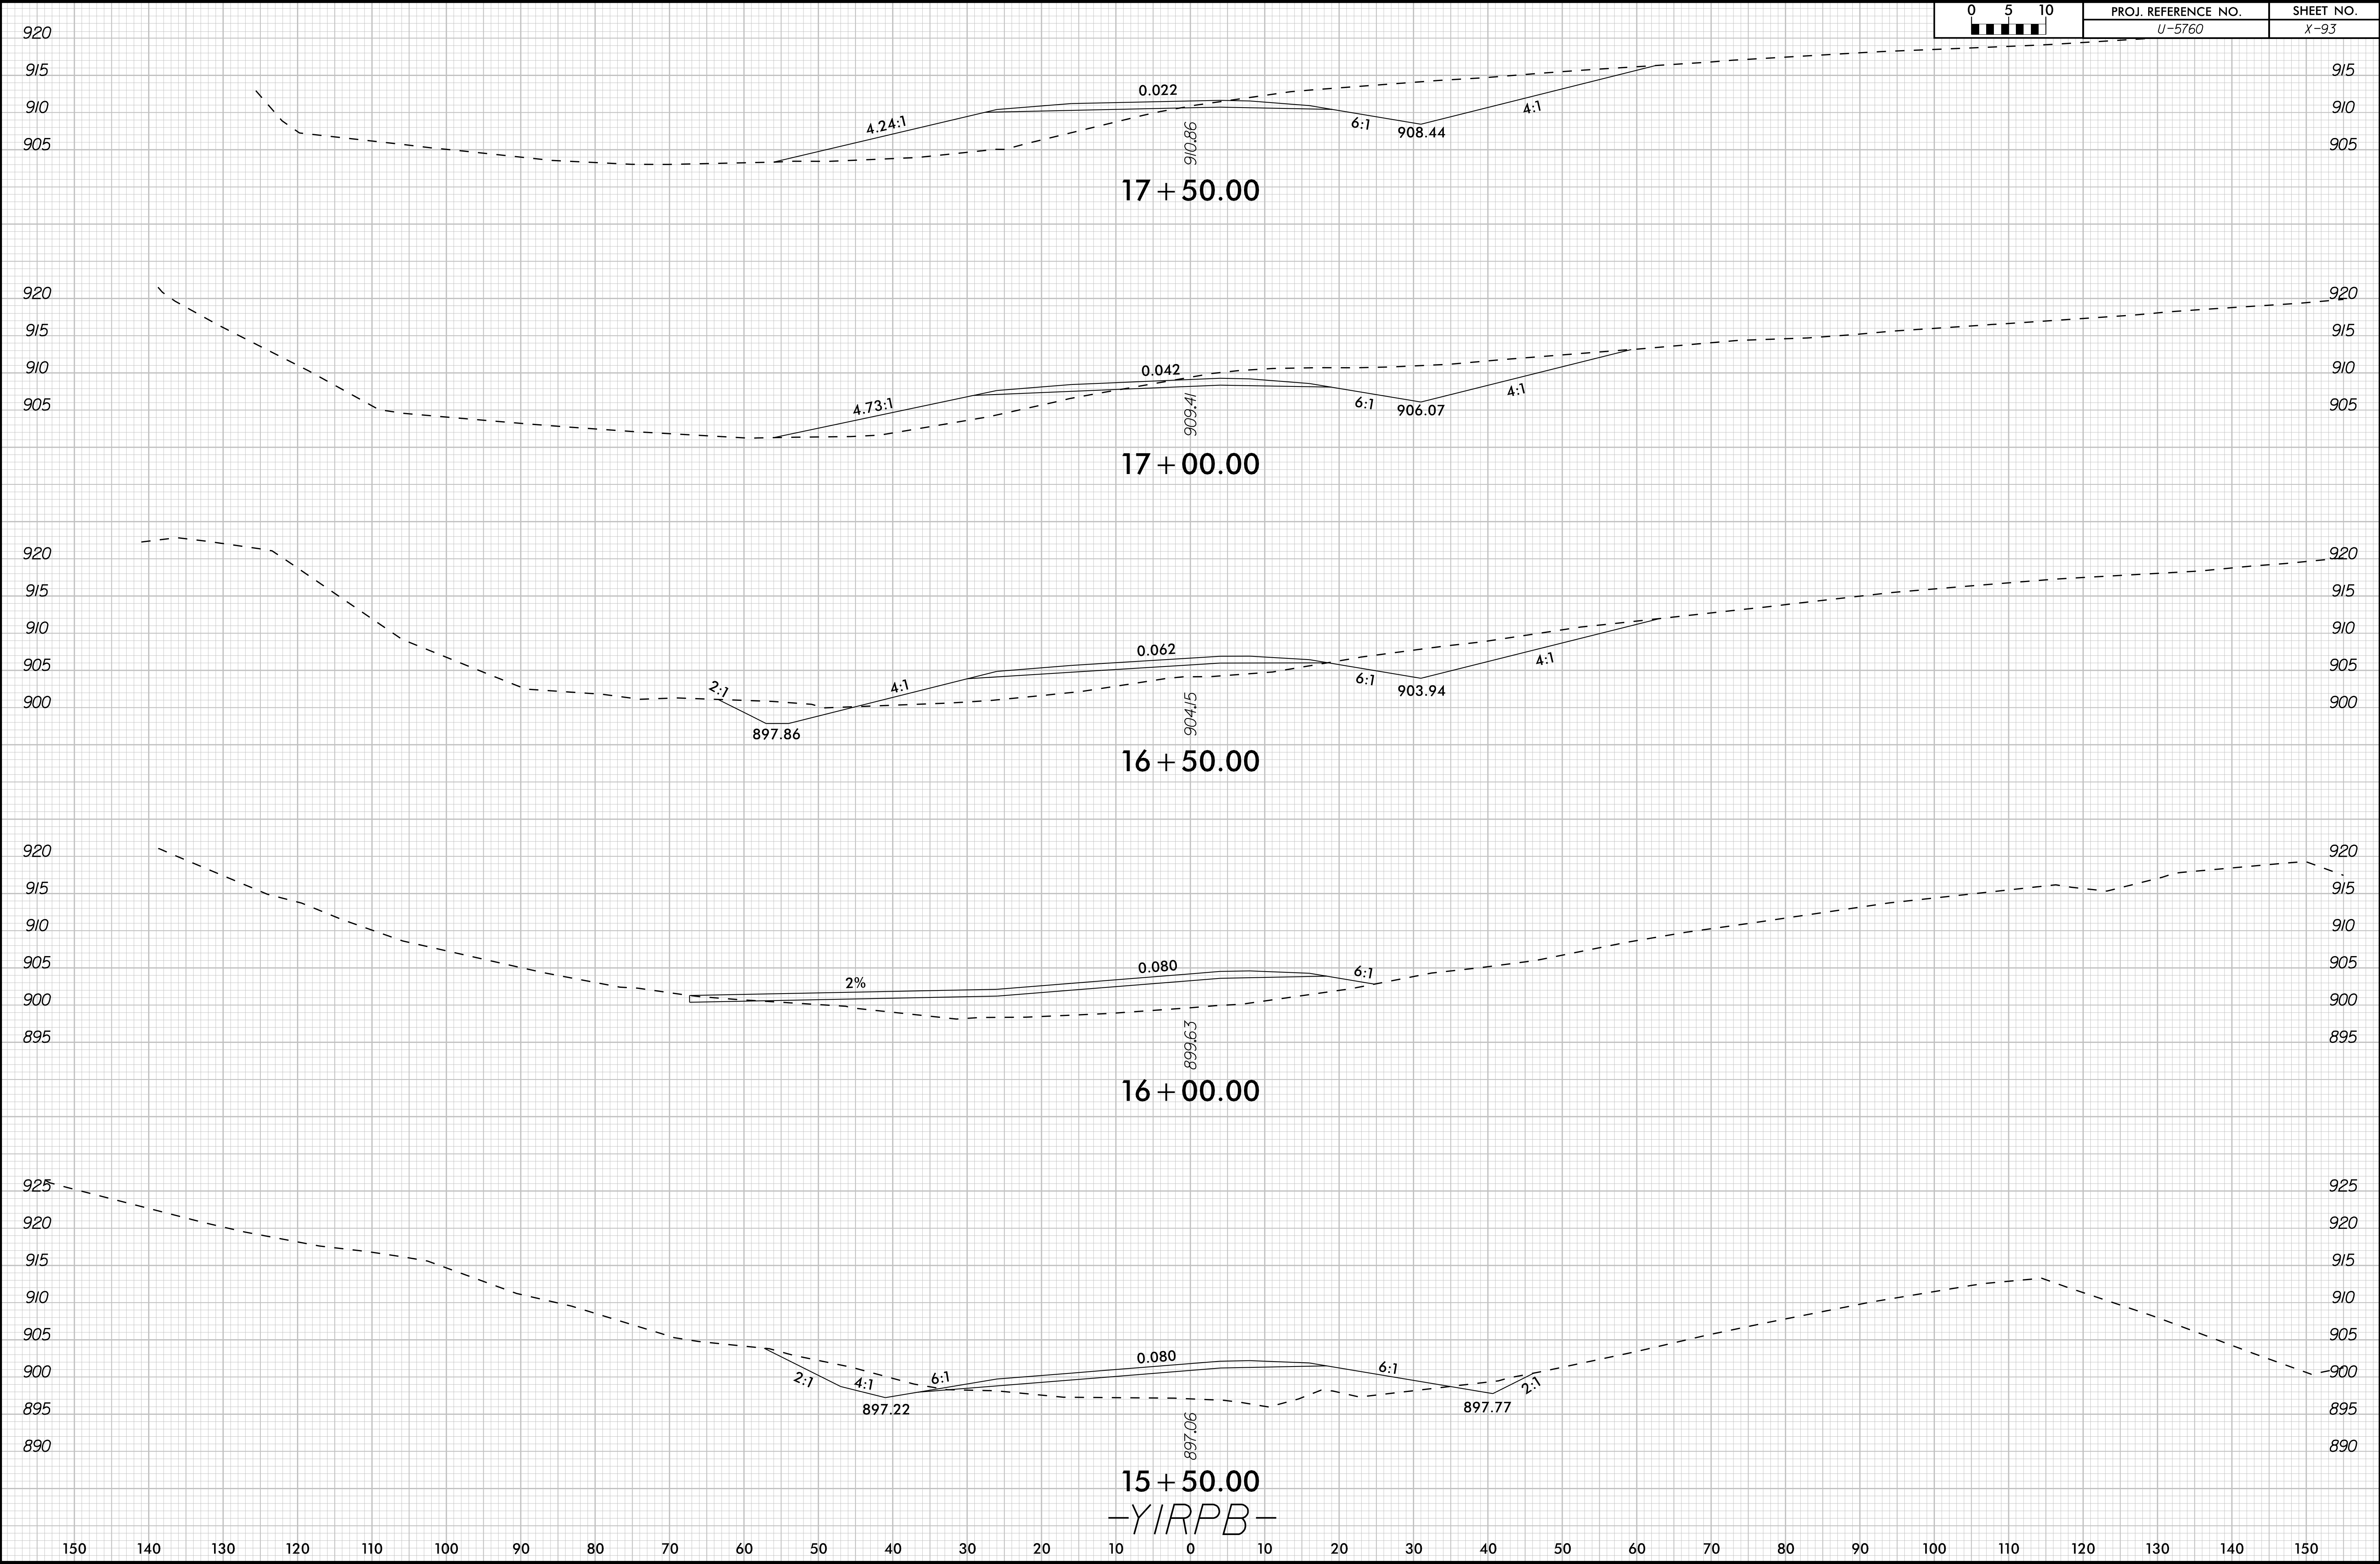

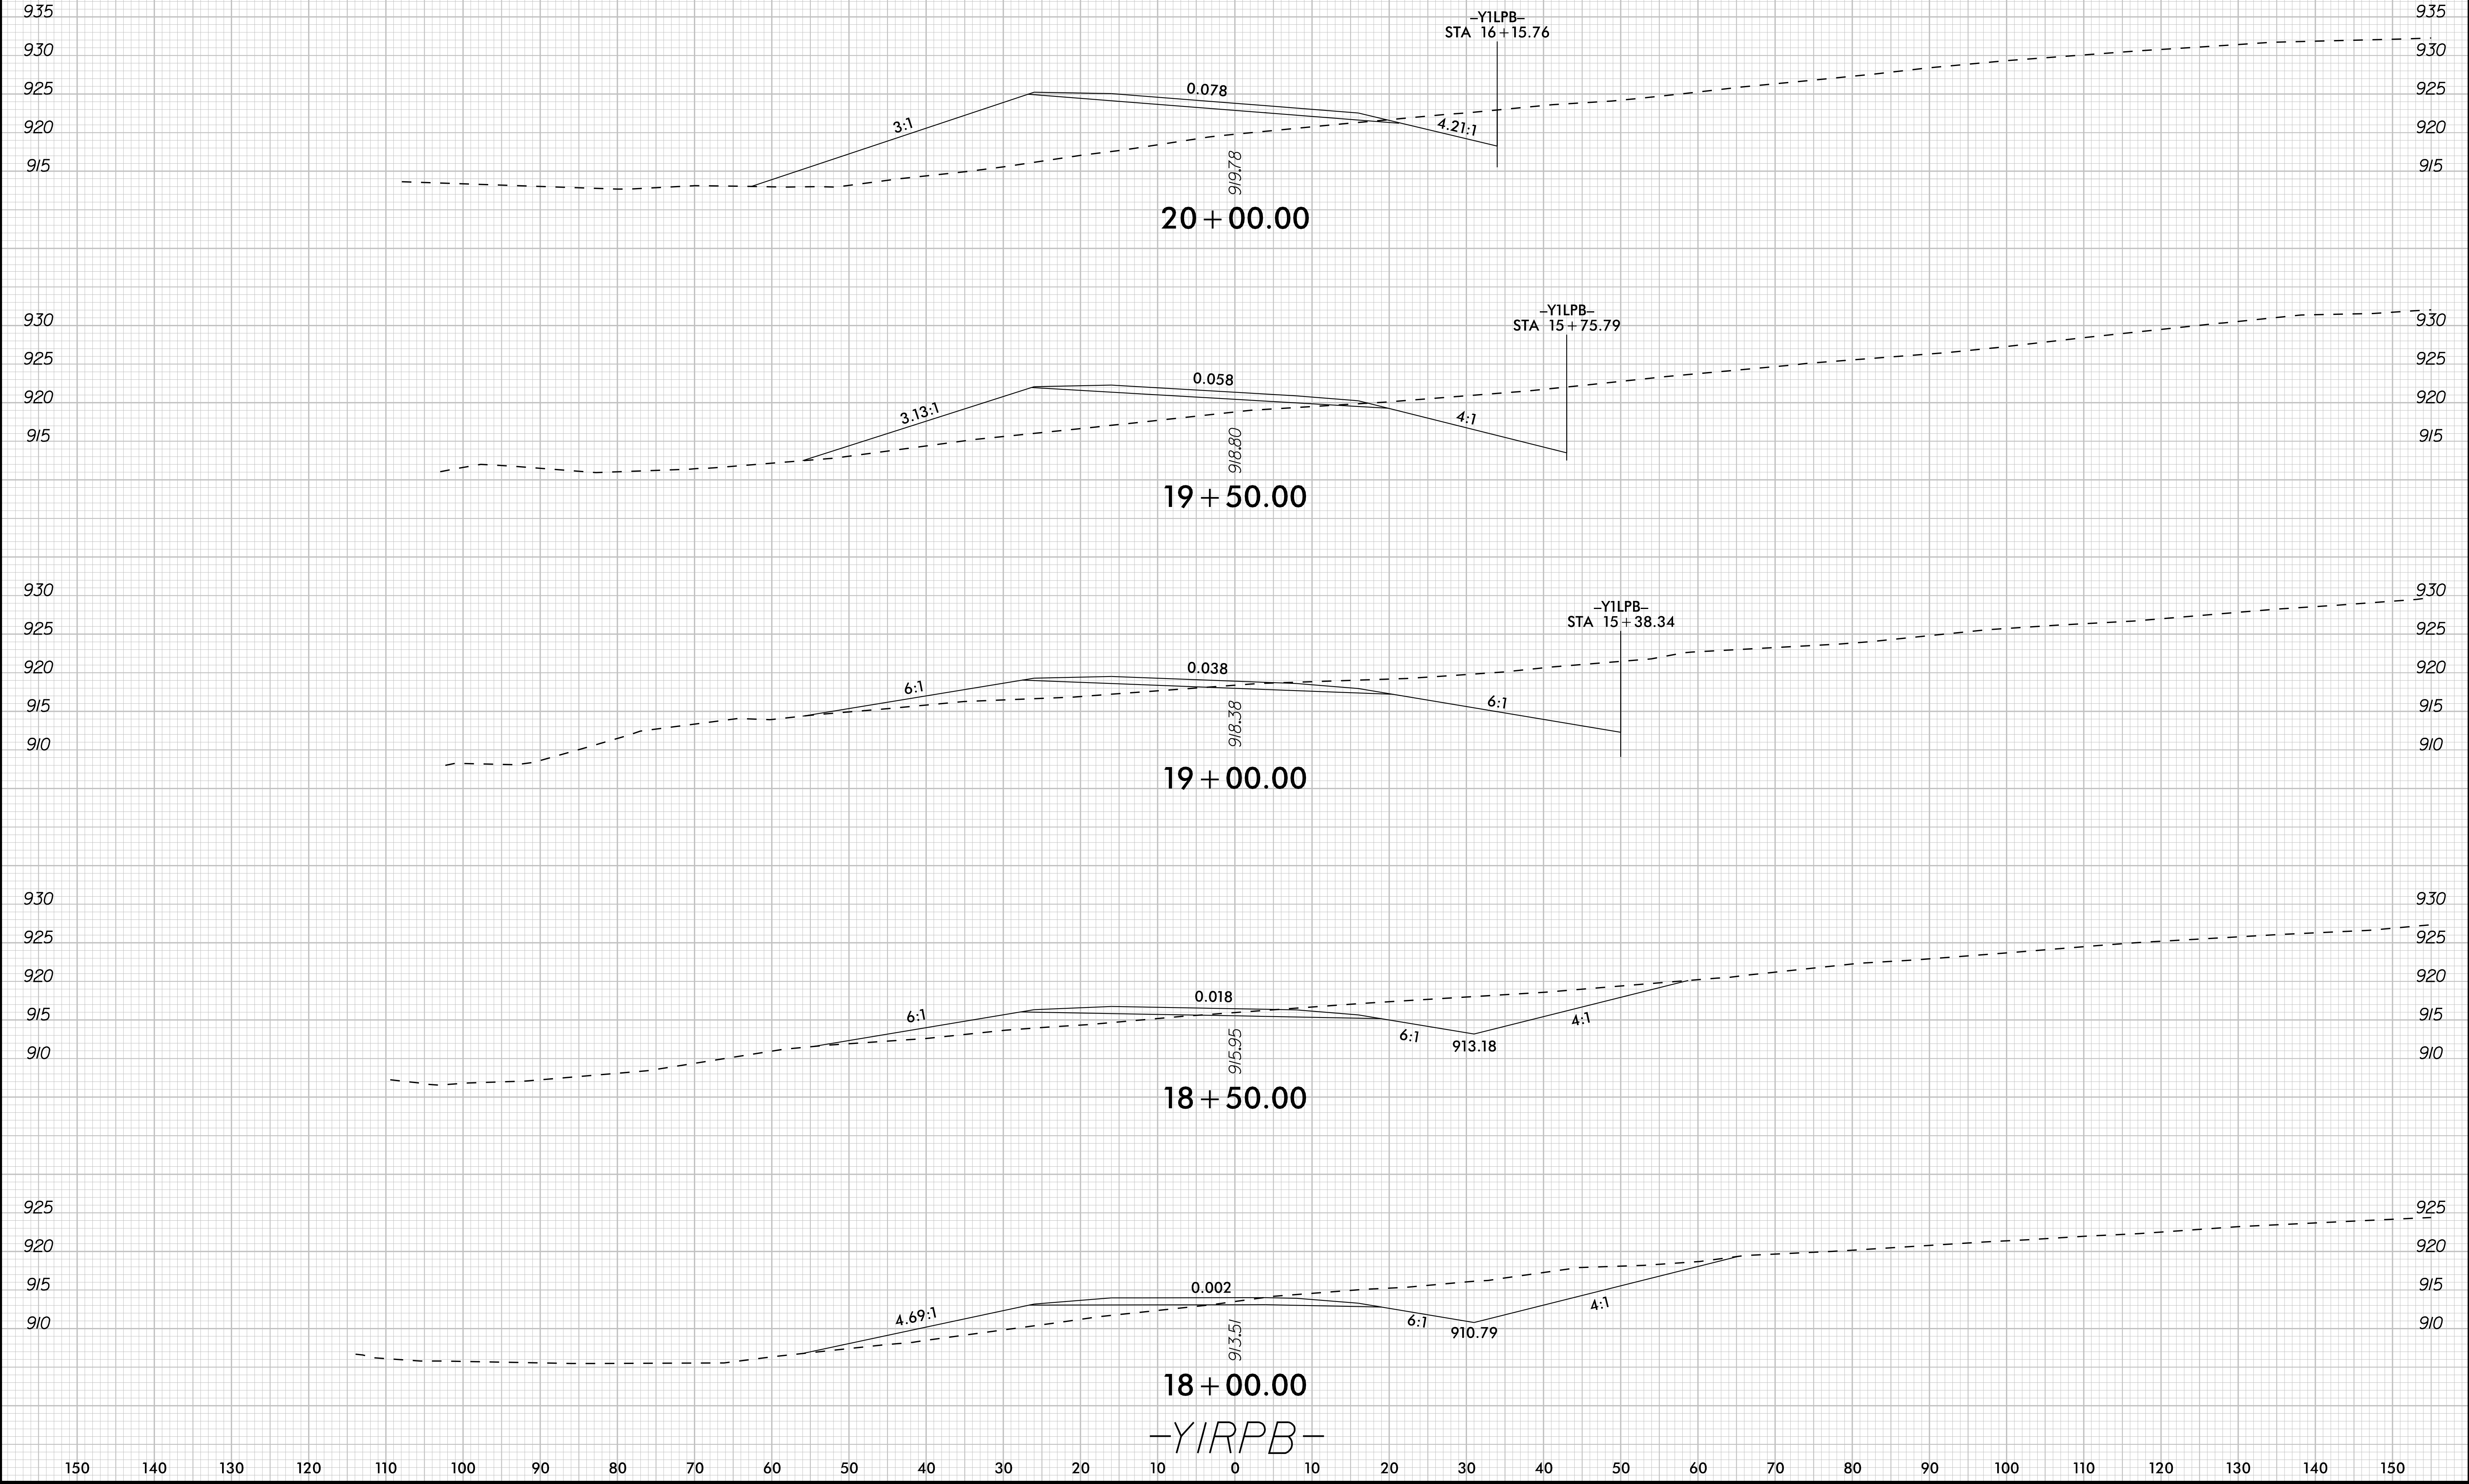

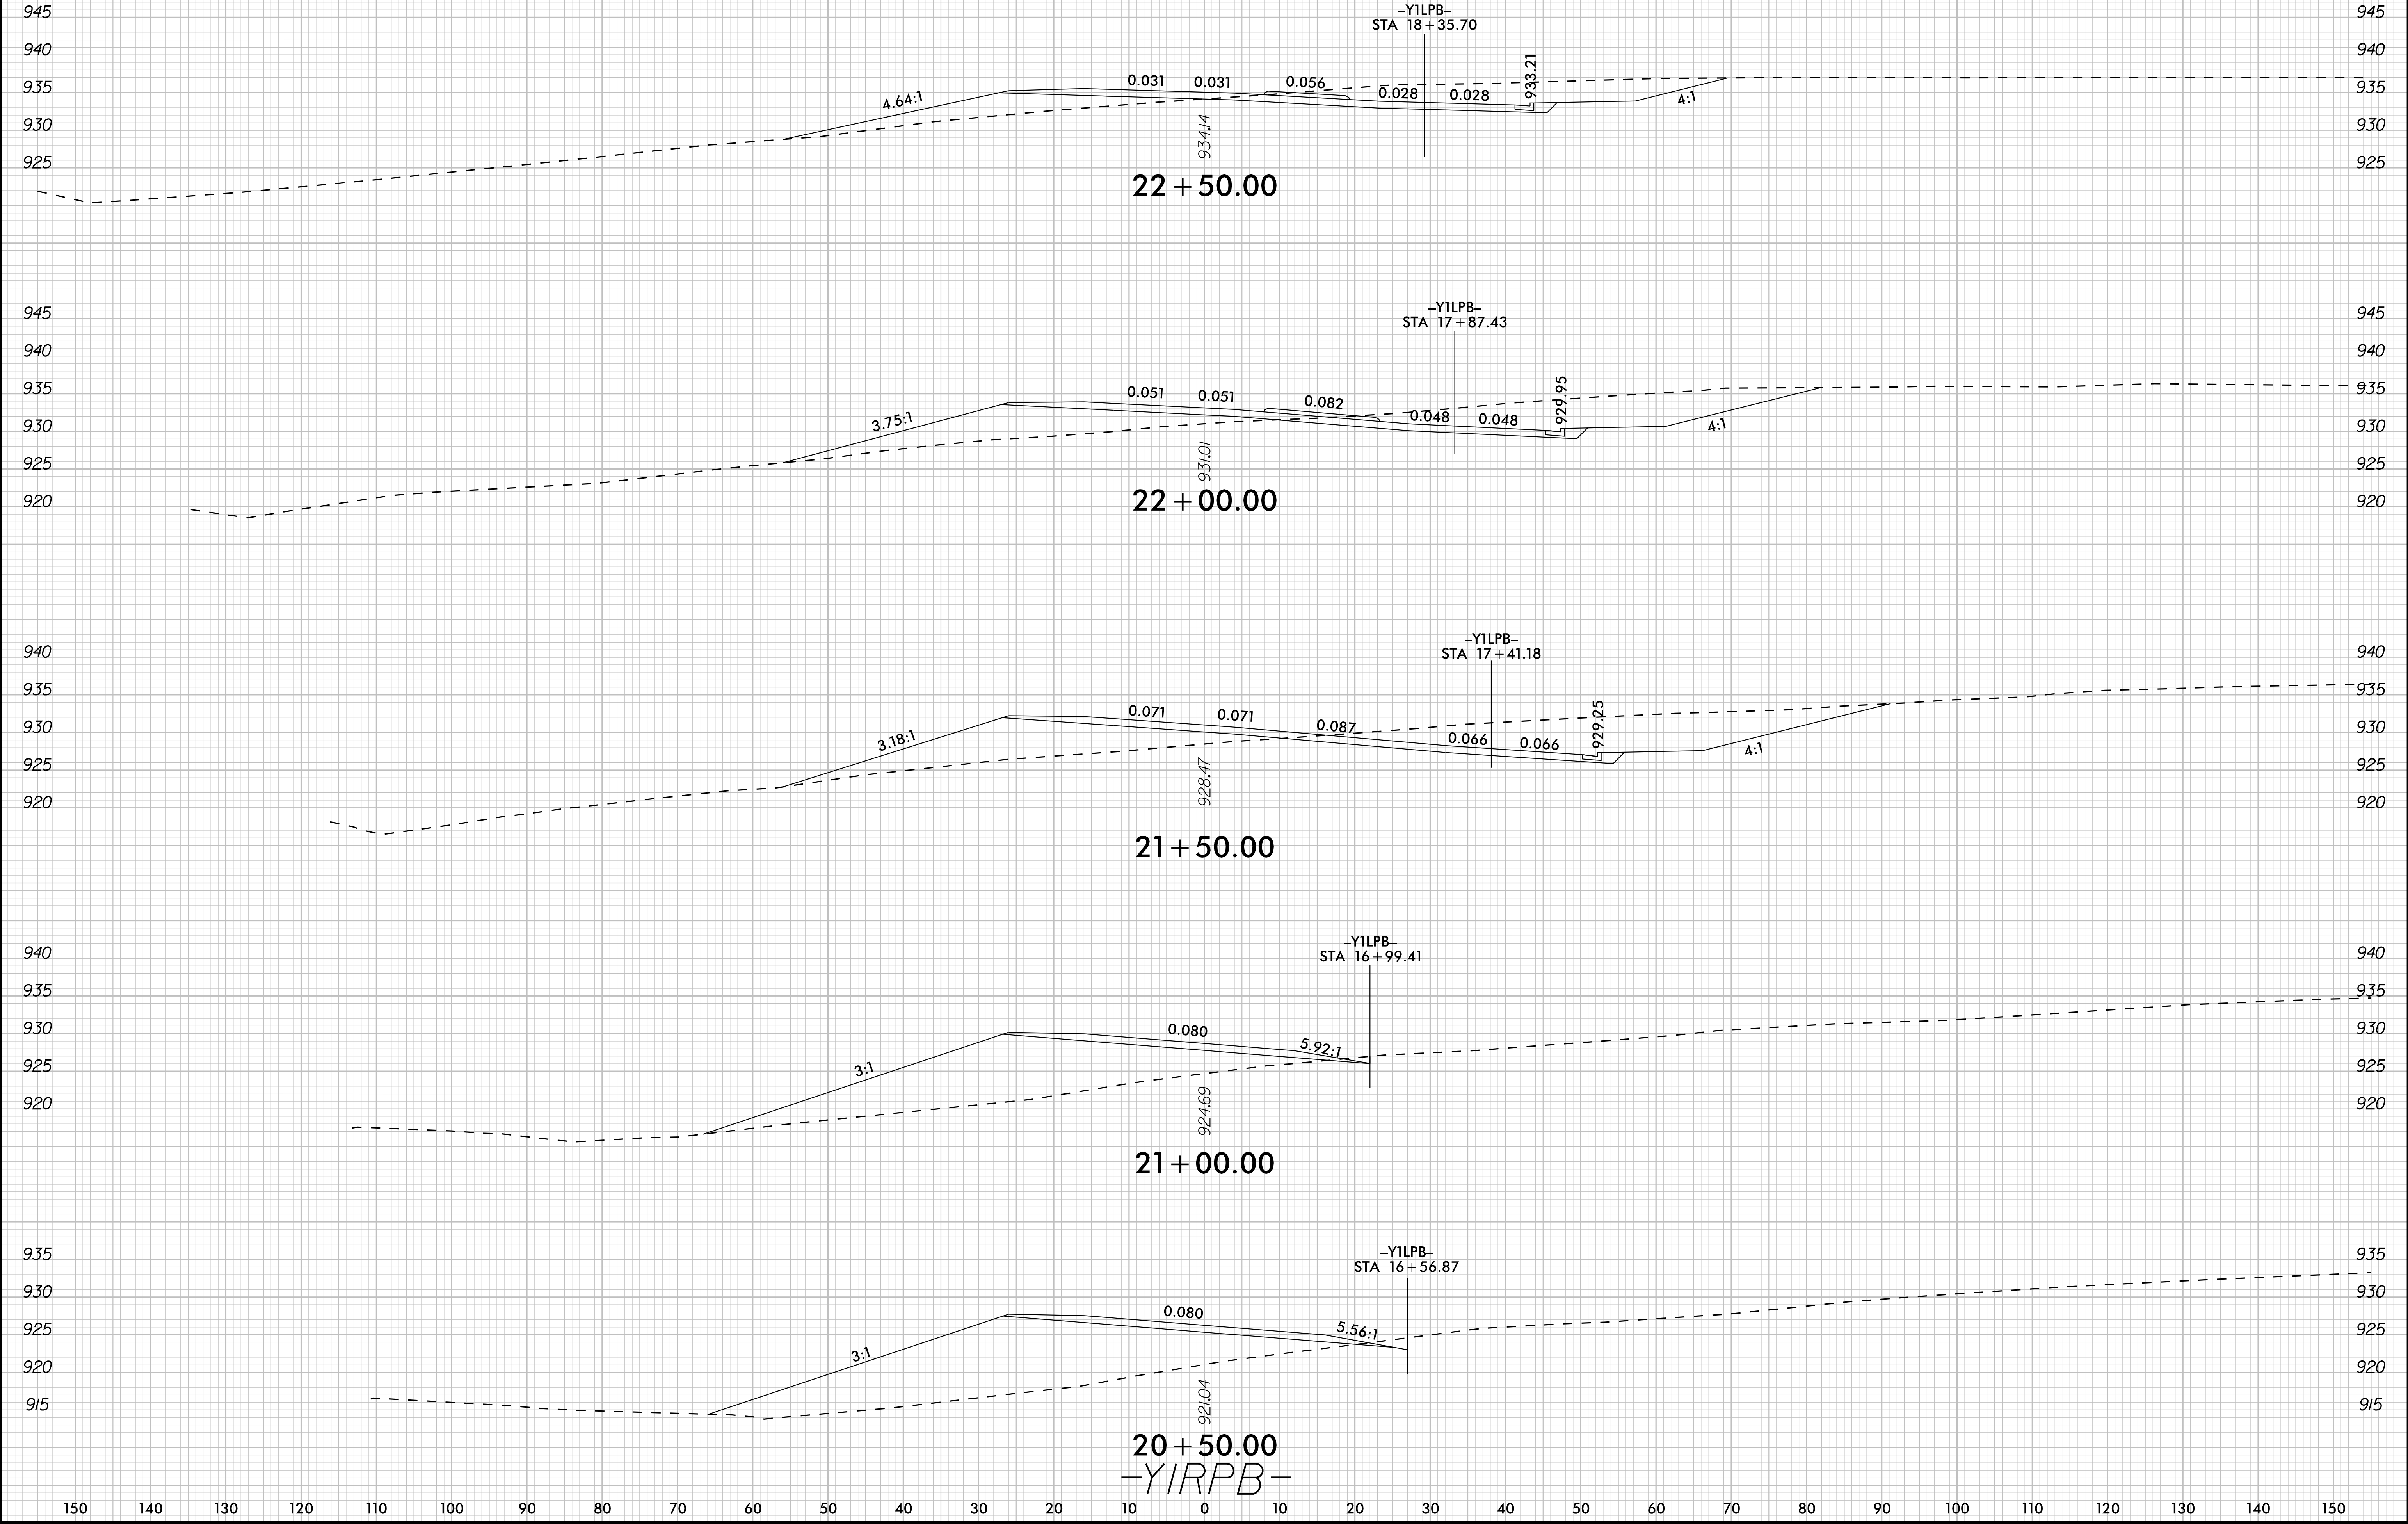





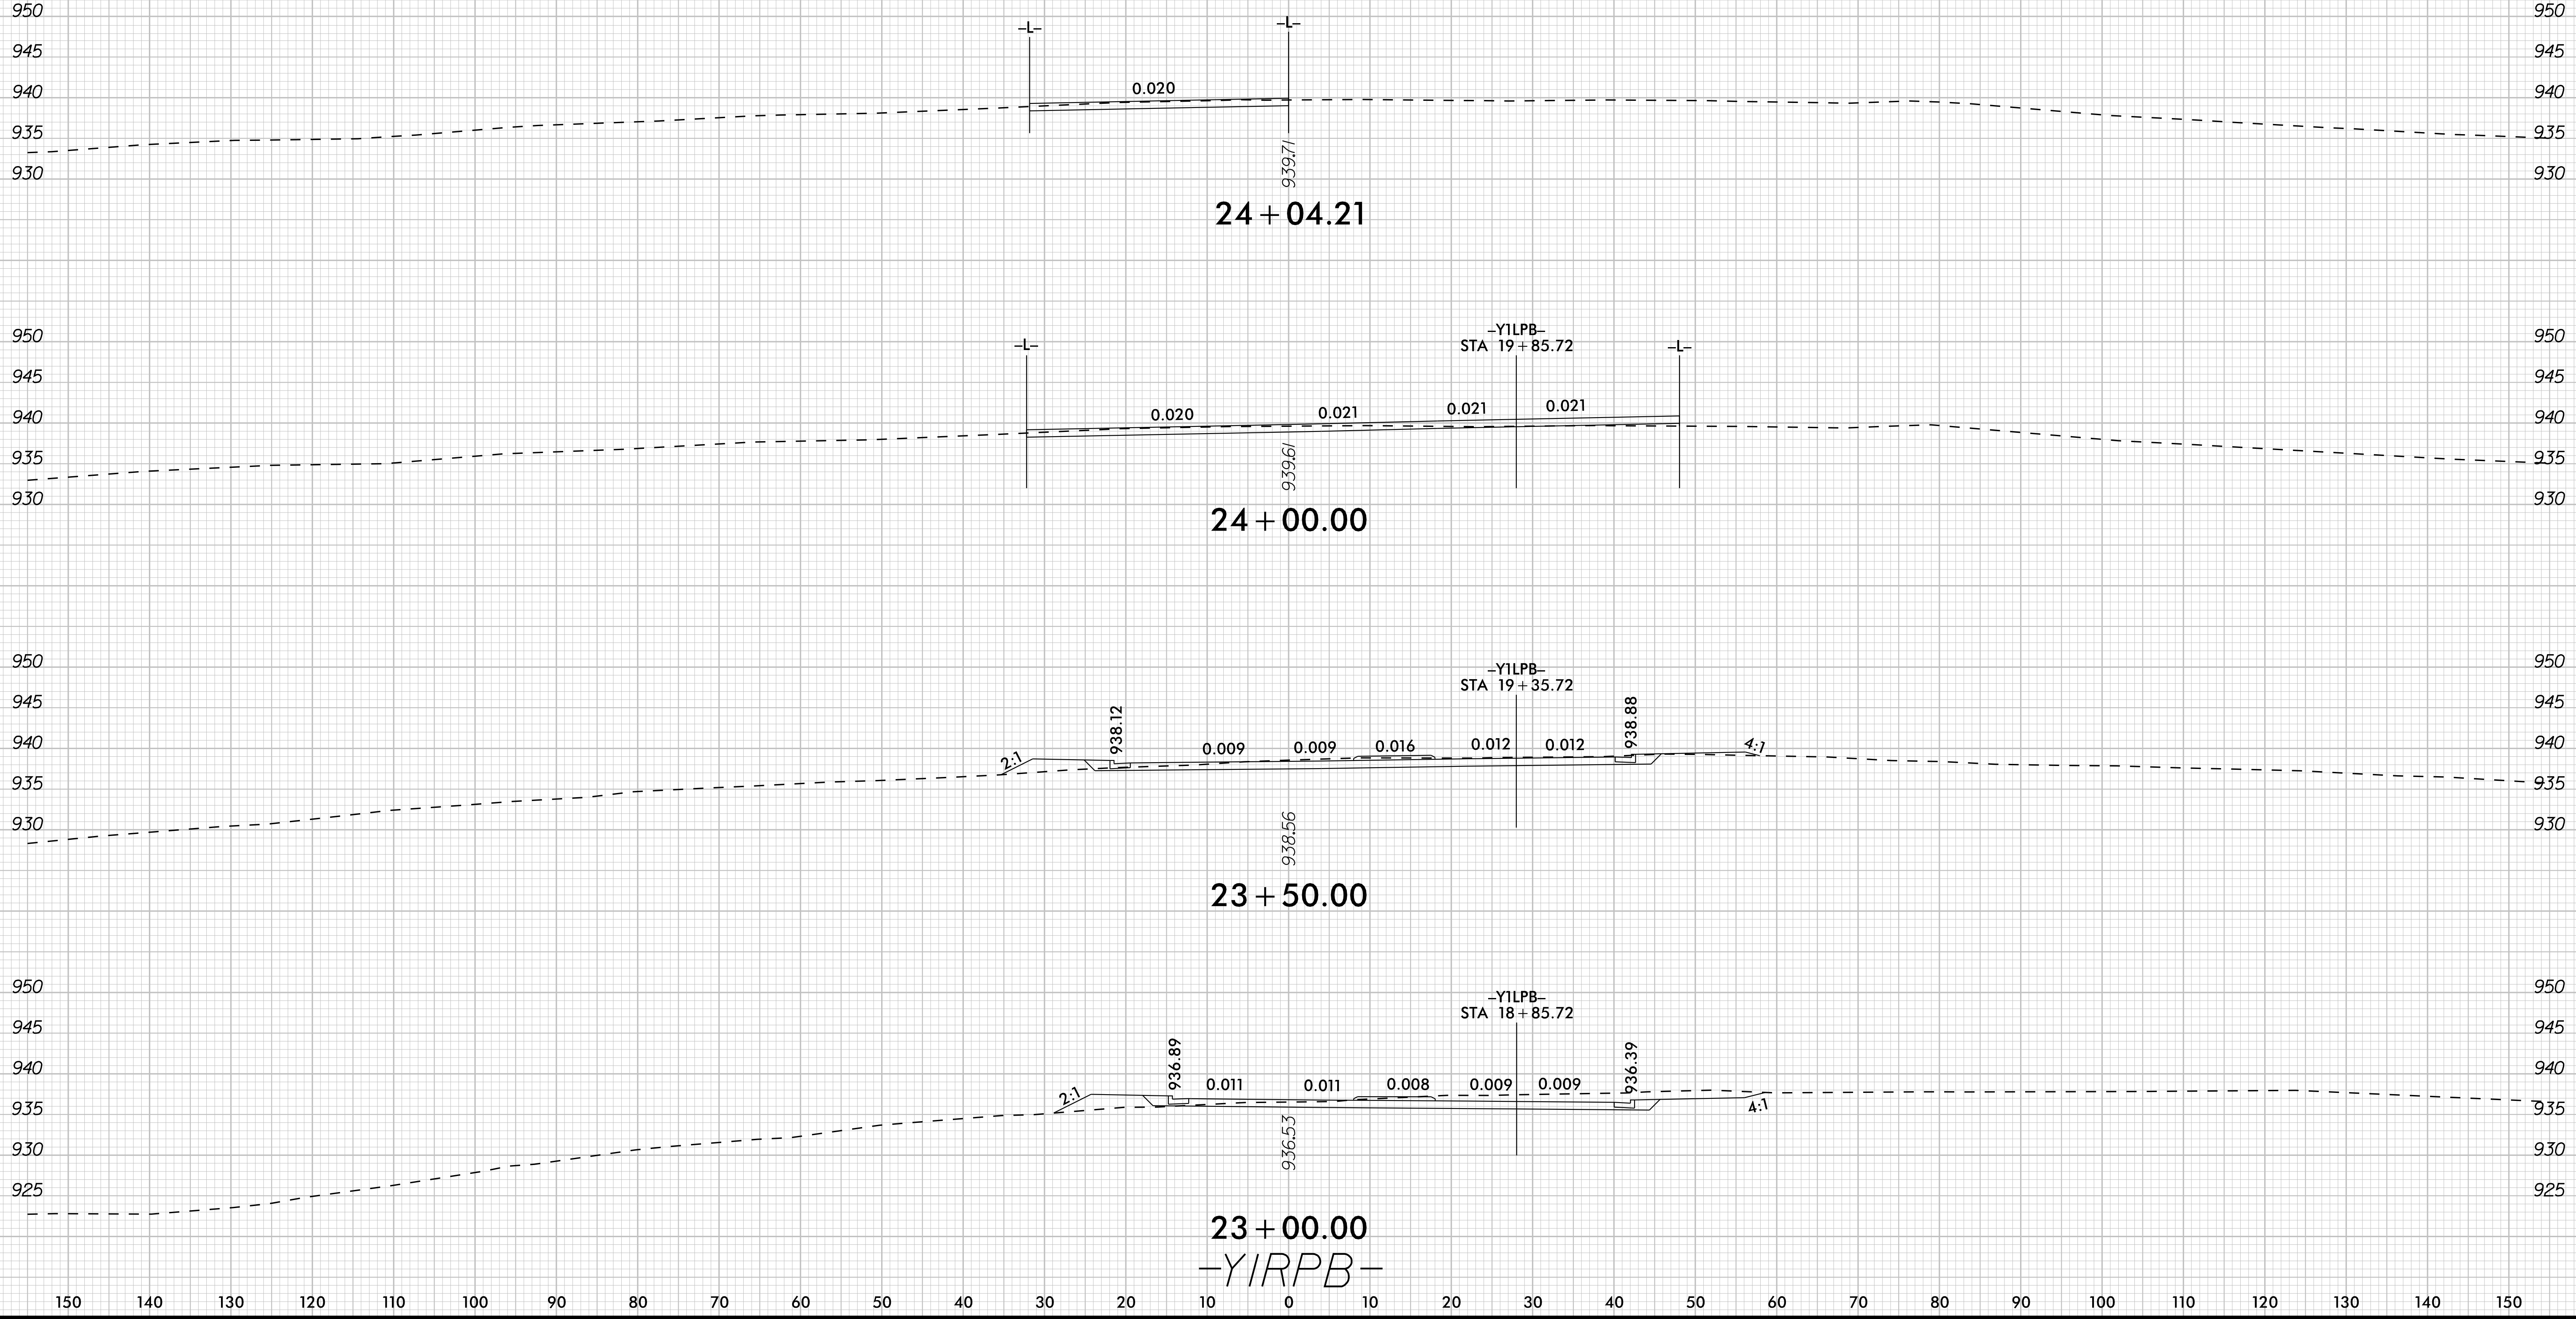


8/23/99


K:\RAL_Roadway\01036312 - U-5760 Big Mill Farm Road\Roadway\SCV\5760_rdy_xpl\YIRPD.dgn

6/26/2025

0510	PROJ. REFERENCE NO. U-5760	SHEET NO. X-97
------	-------------------------------	-------------------

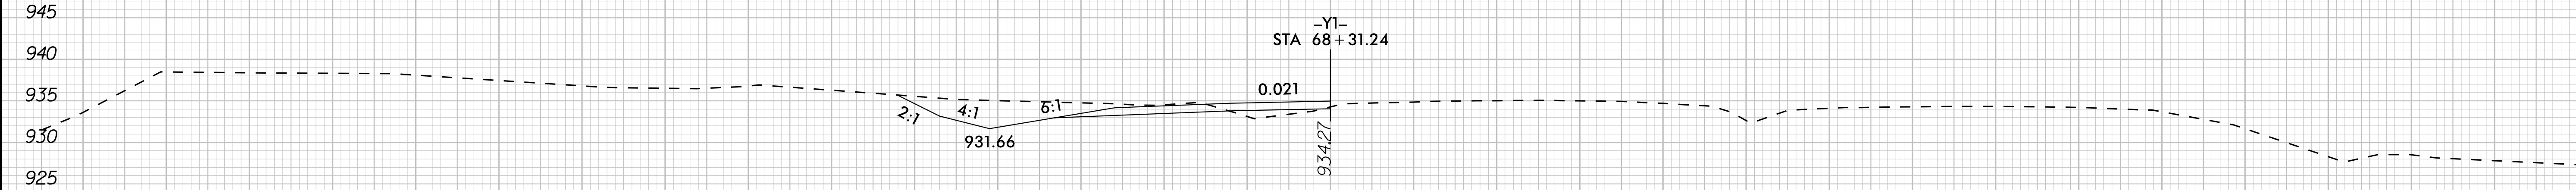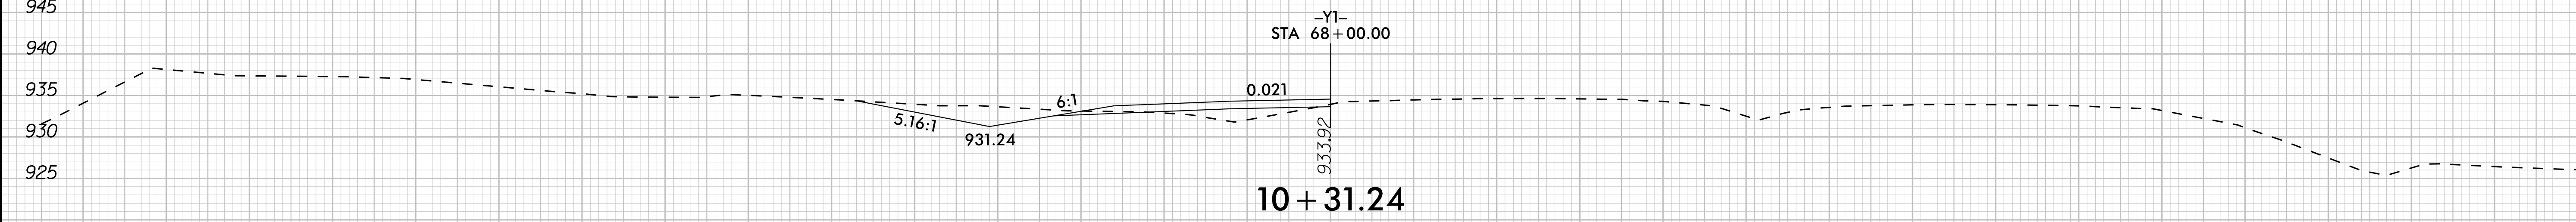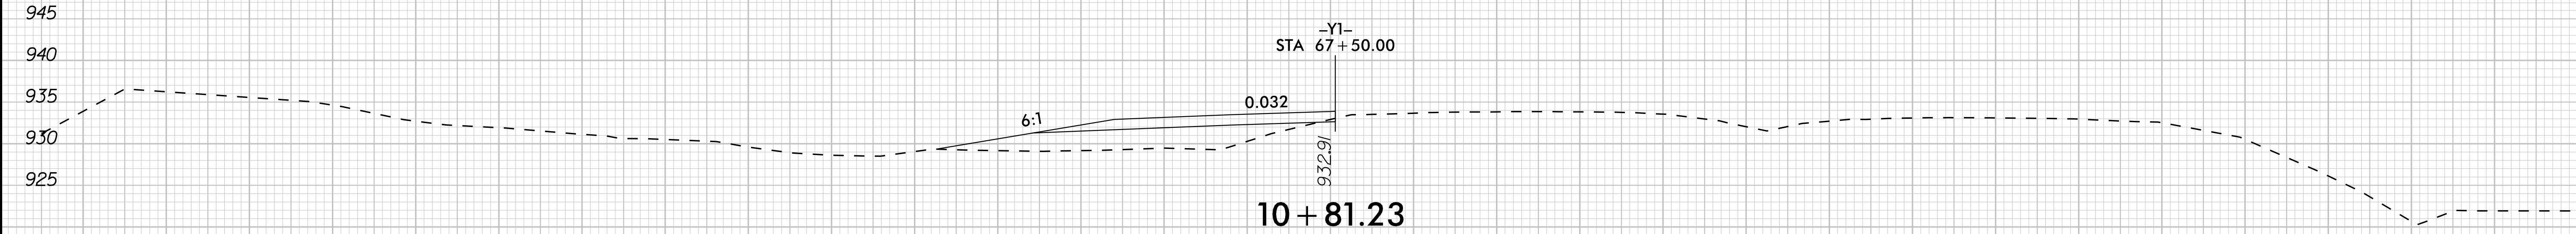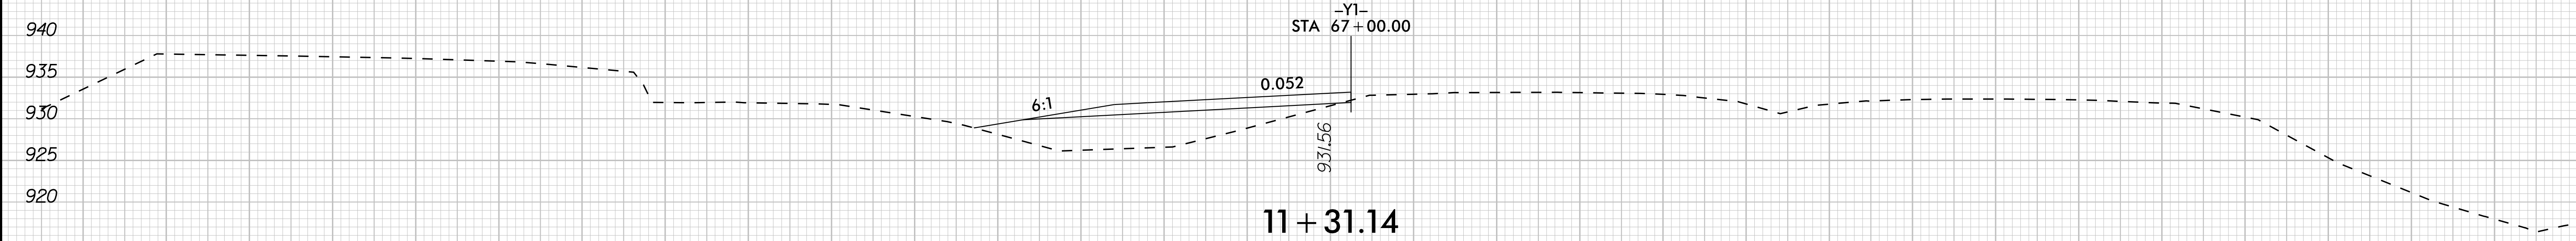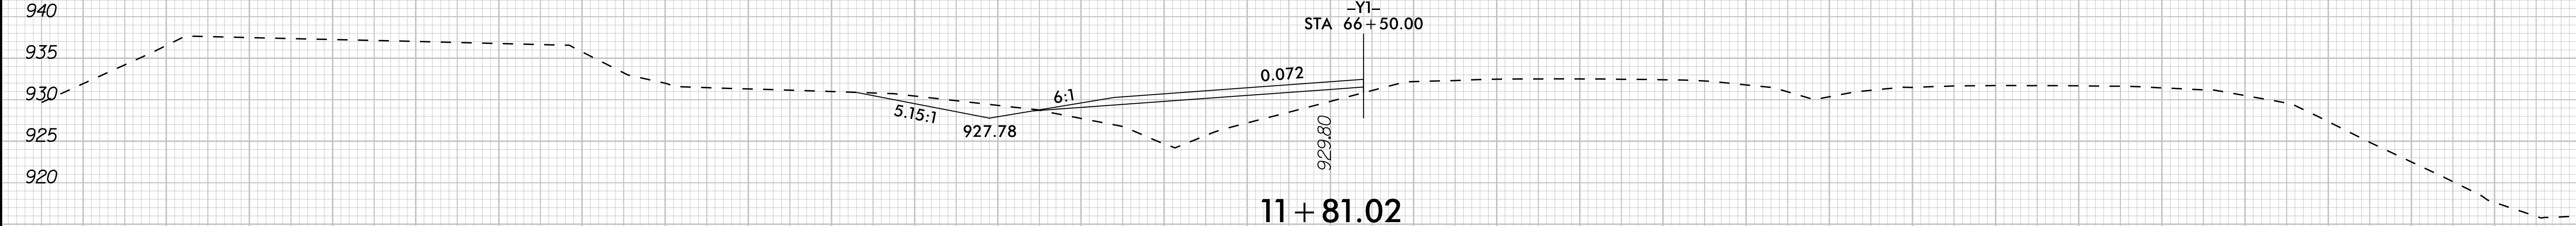

10 + 00.00
-YIRPD-

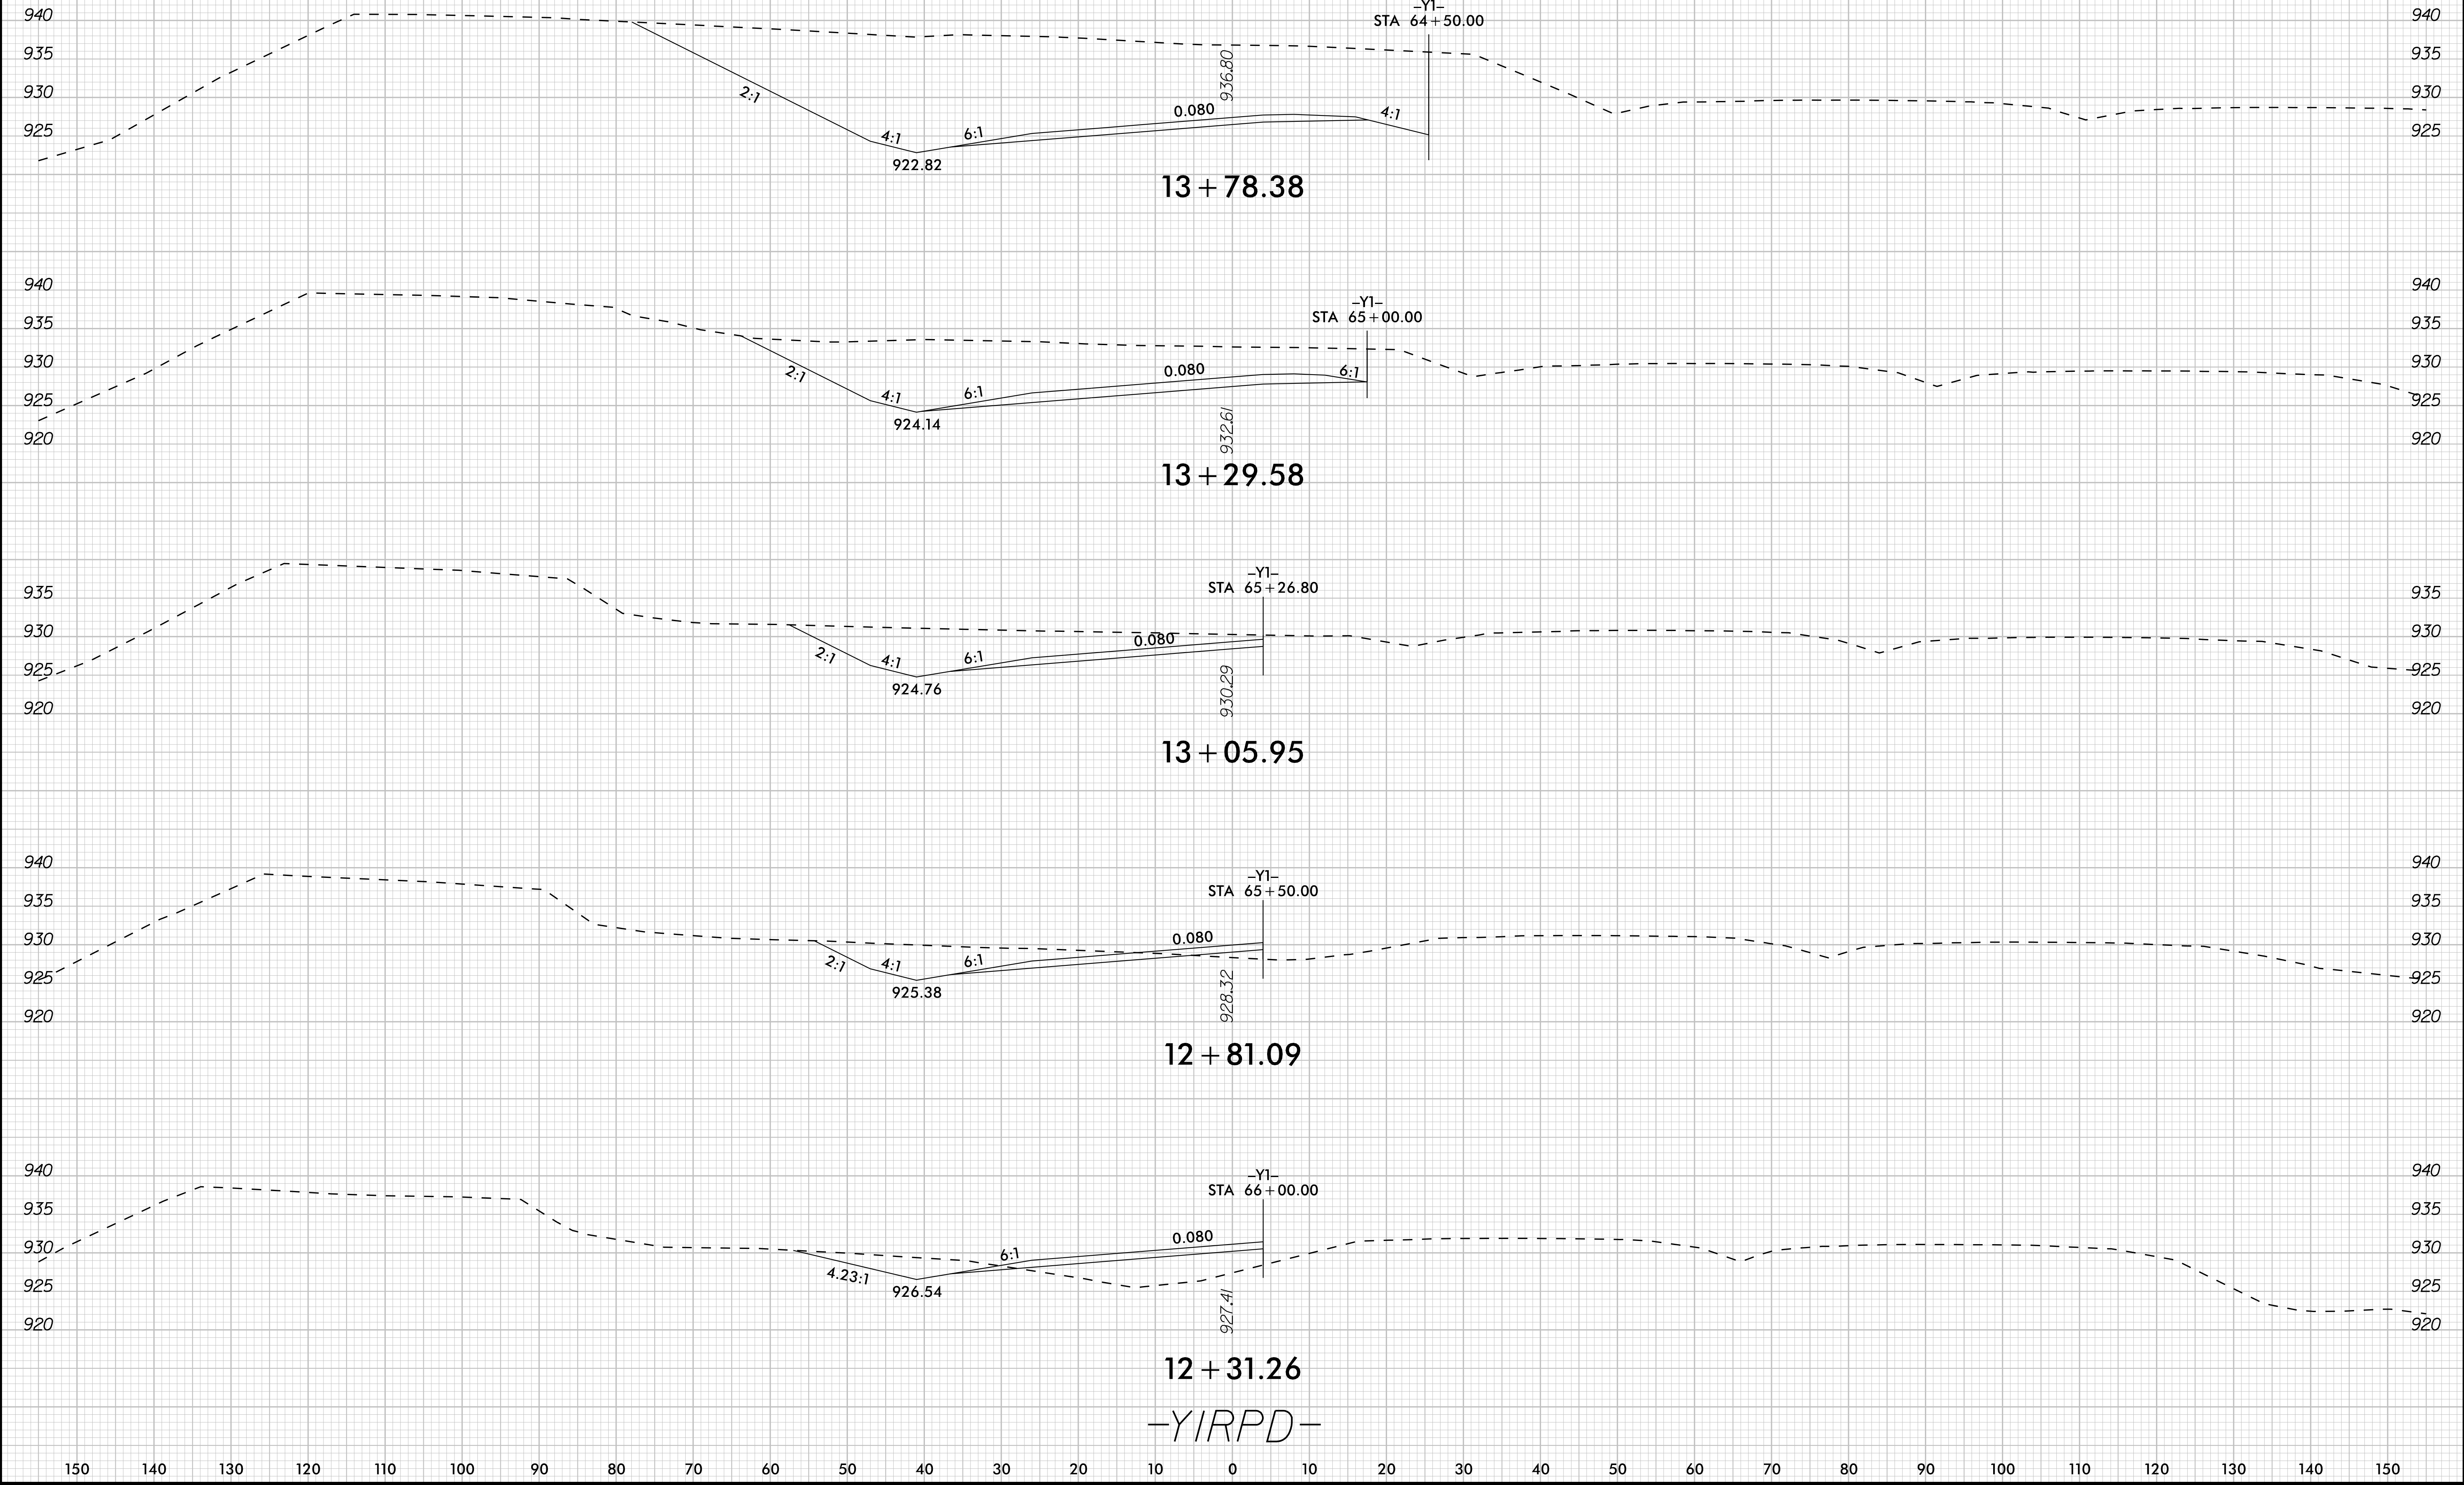



8/23/99




K:\RAL_Roadway\01036312 - U-5760 Btg Mill Form Road\Roadway\SCV\5760_rdy_xpl\YIRPD.dgn

6/26/2025


0 5 10 [Scale Bar]	PROJ. REFERENCE NO. U-5760	SHEET NO. X-99
-----------------------	-------------------------------	-------------------


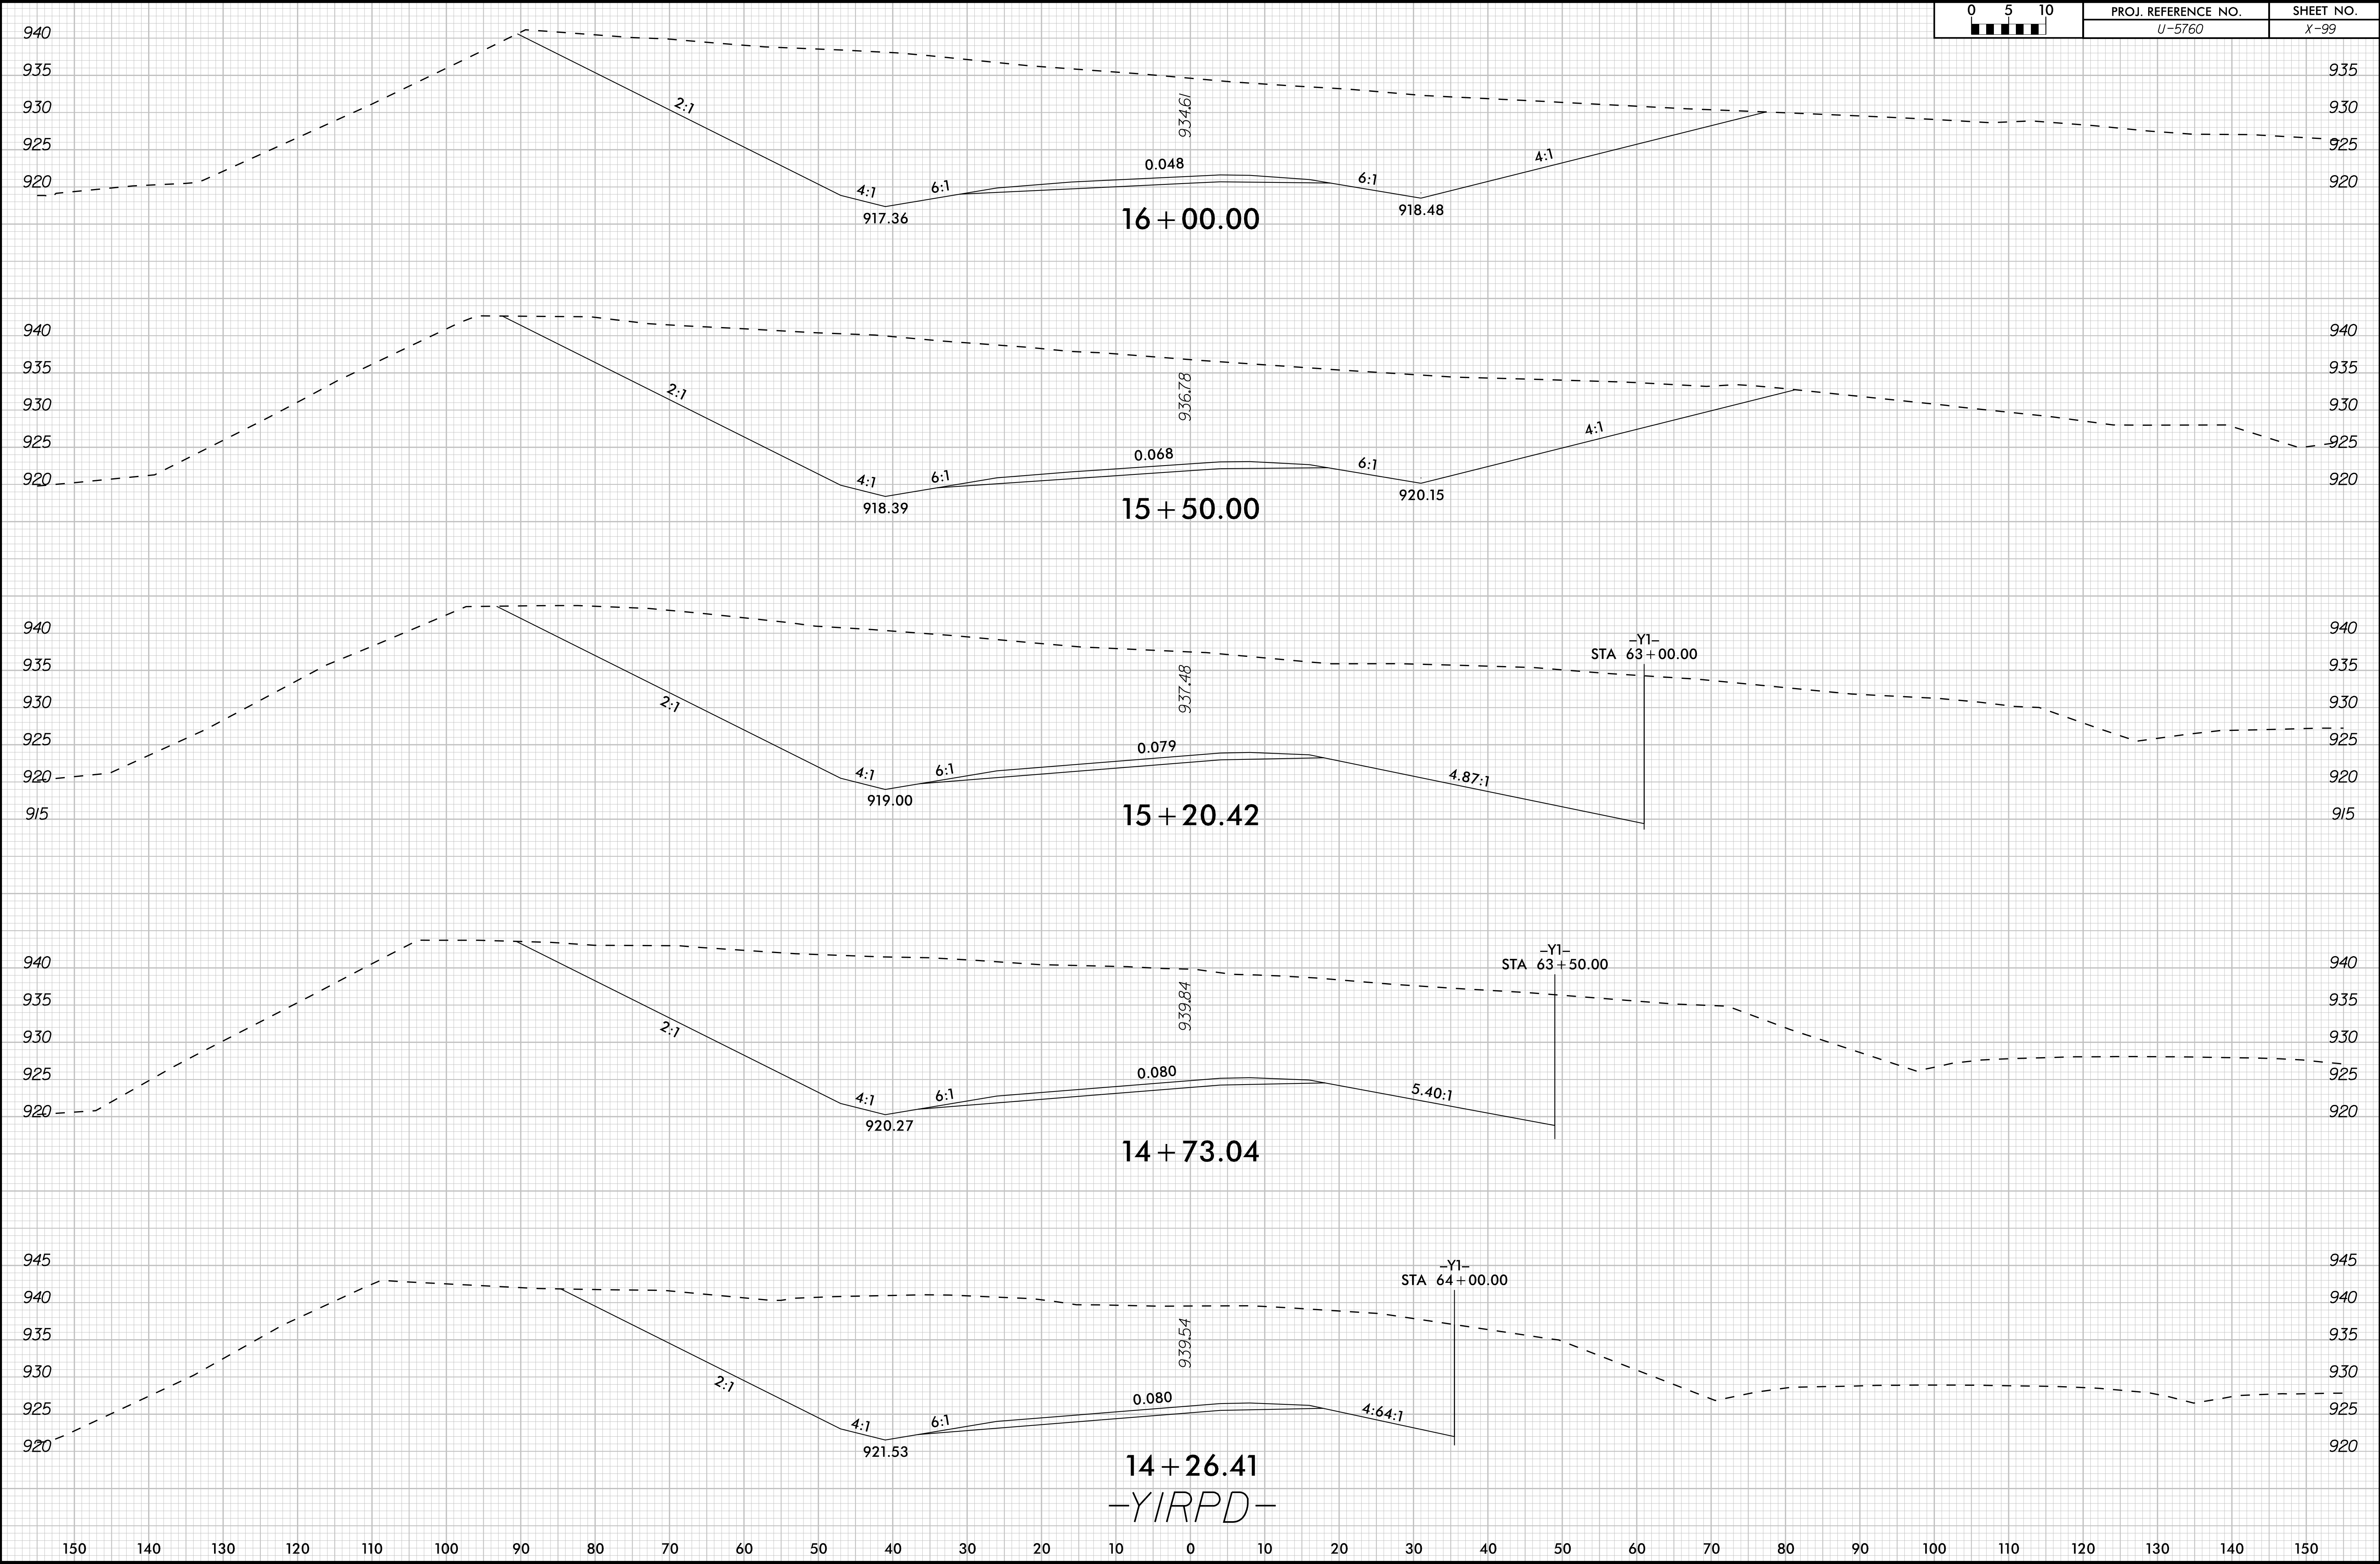


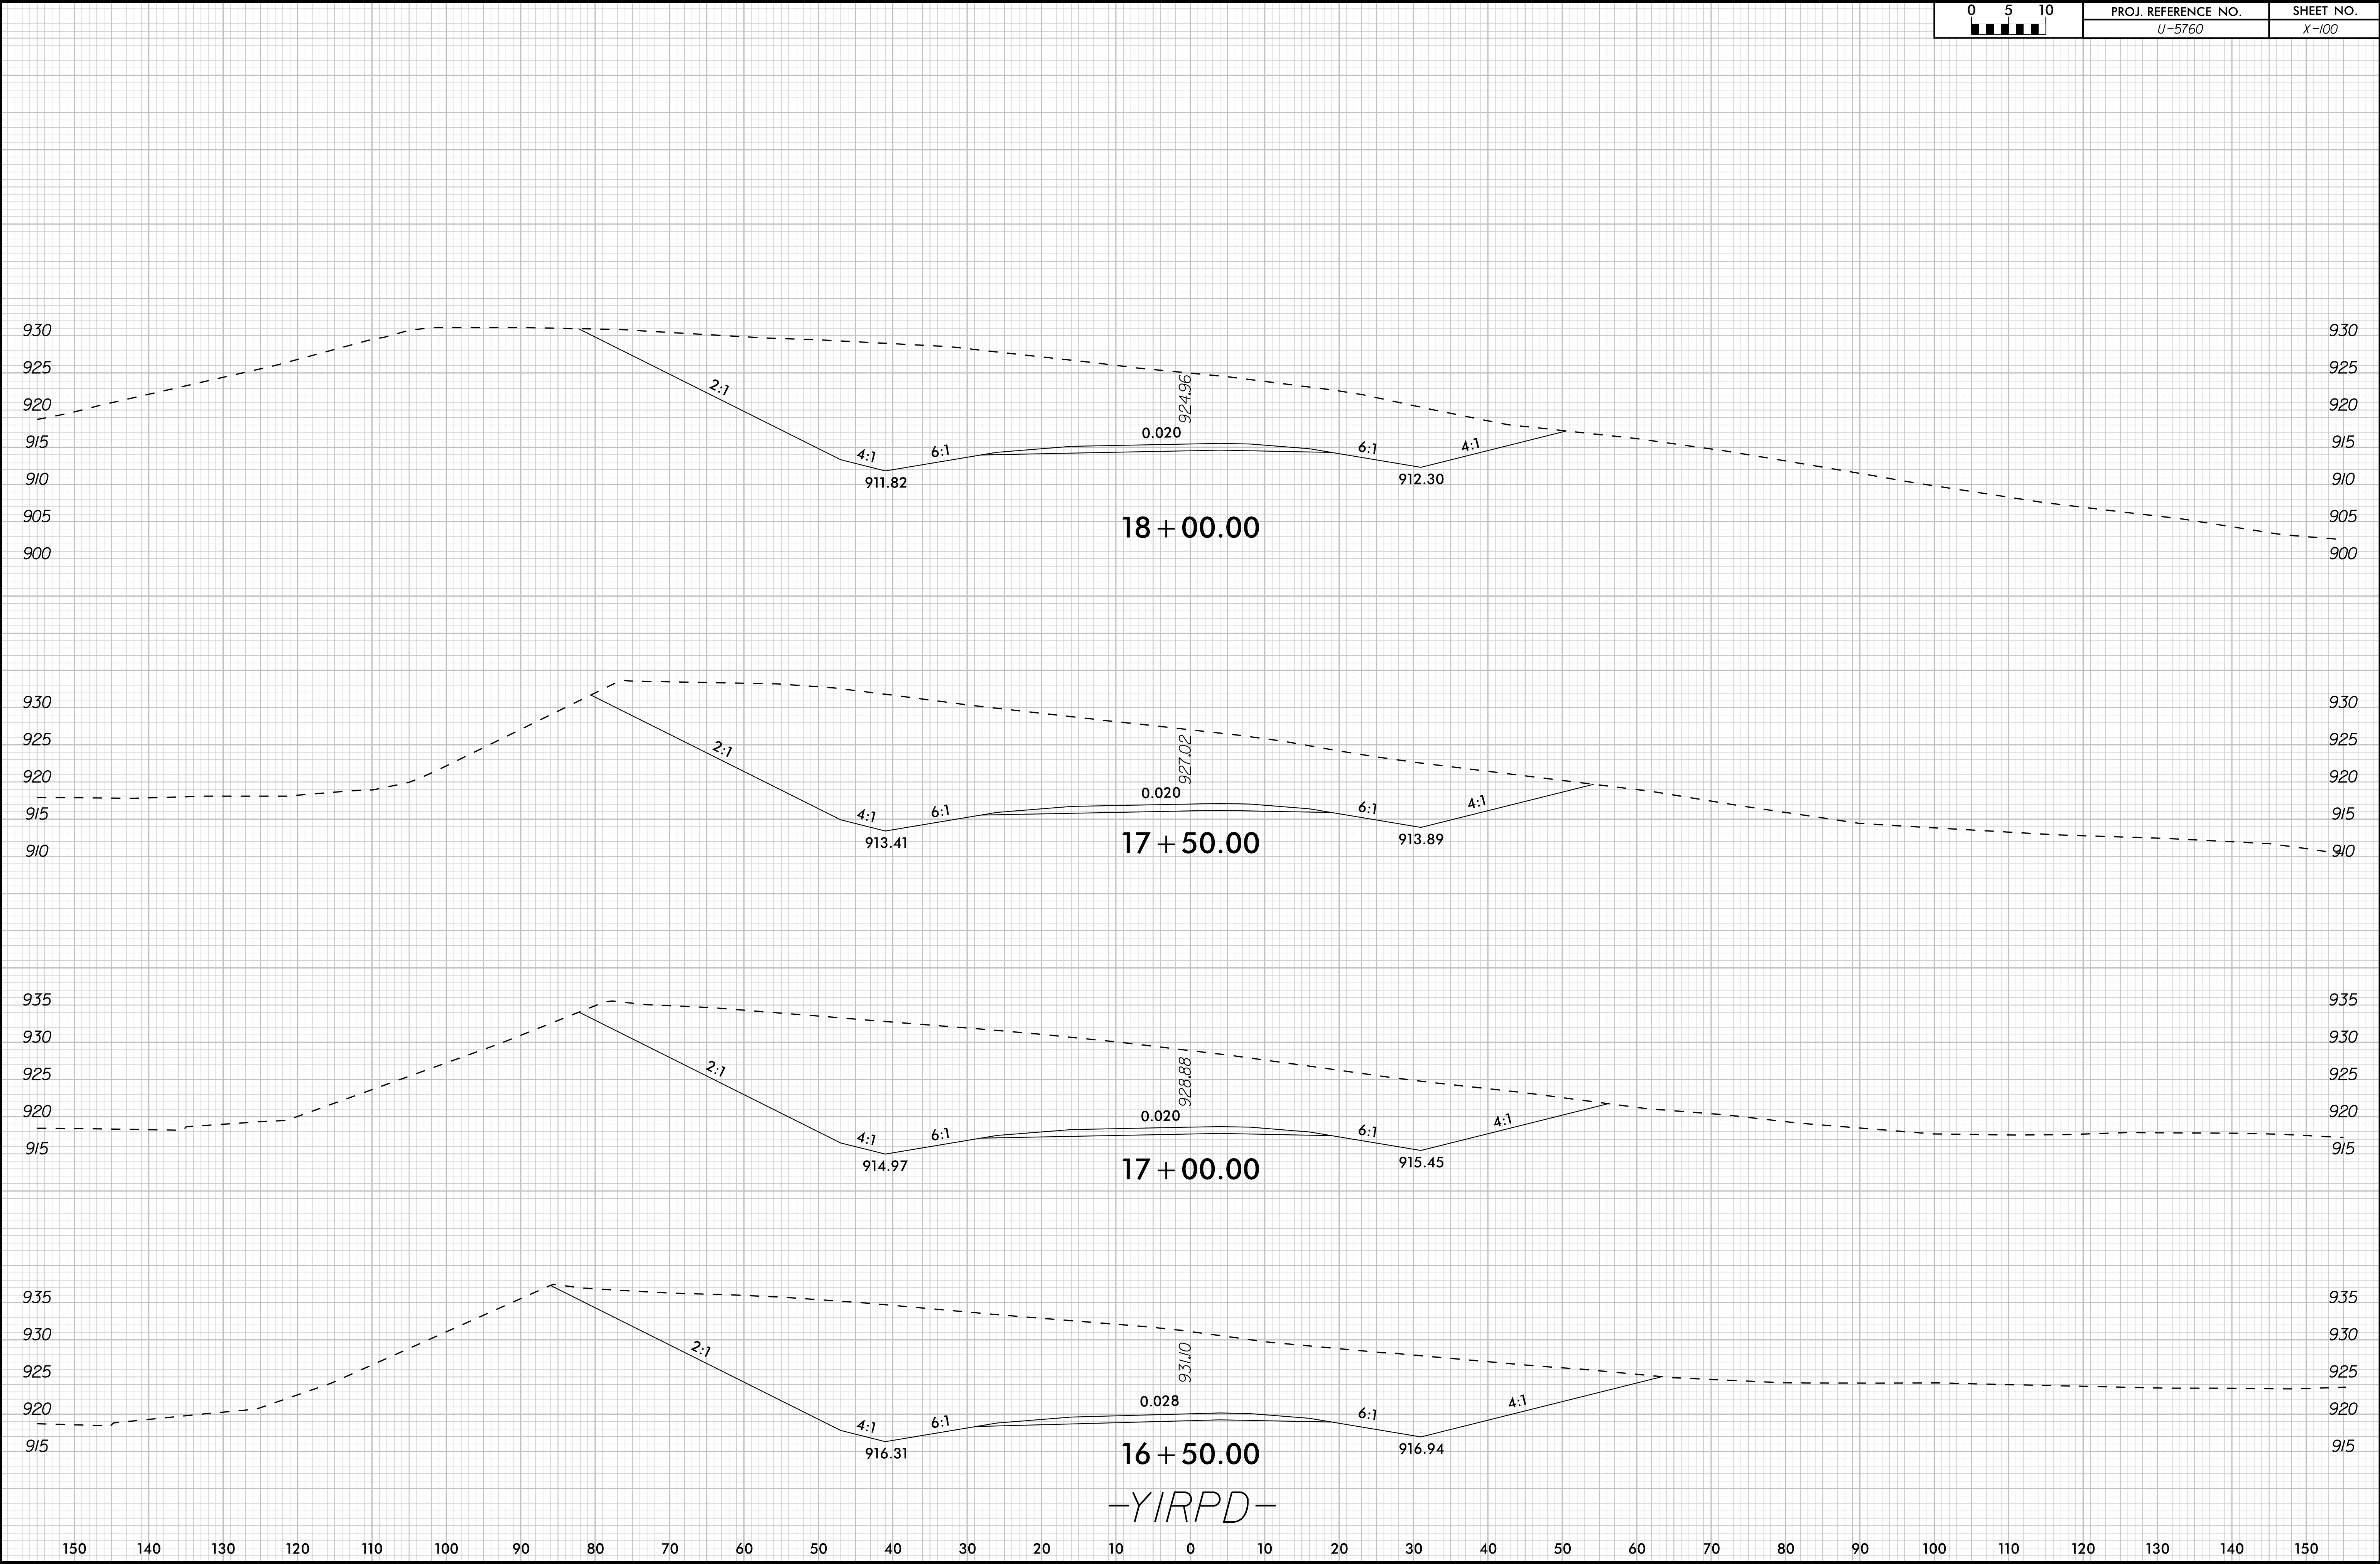

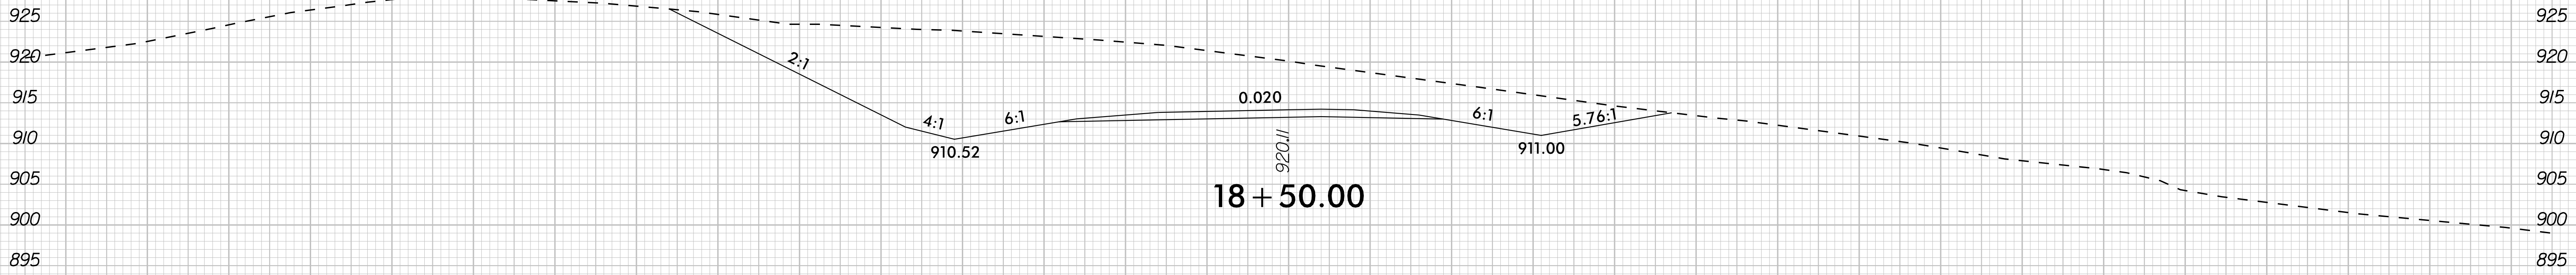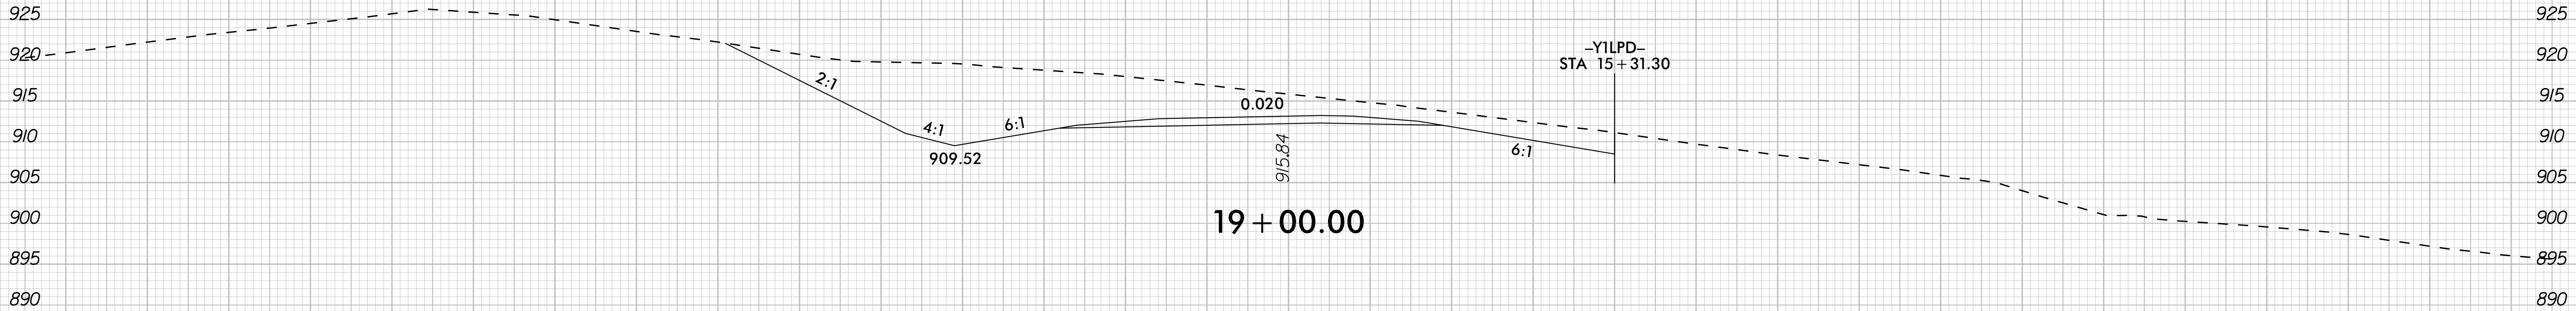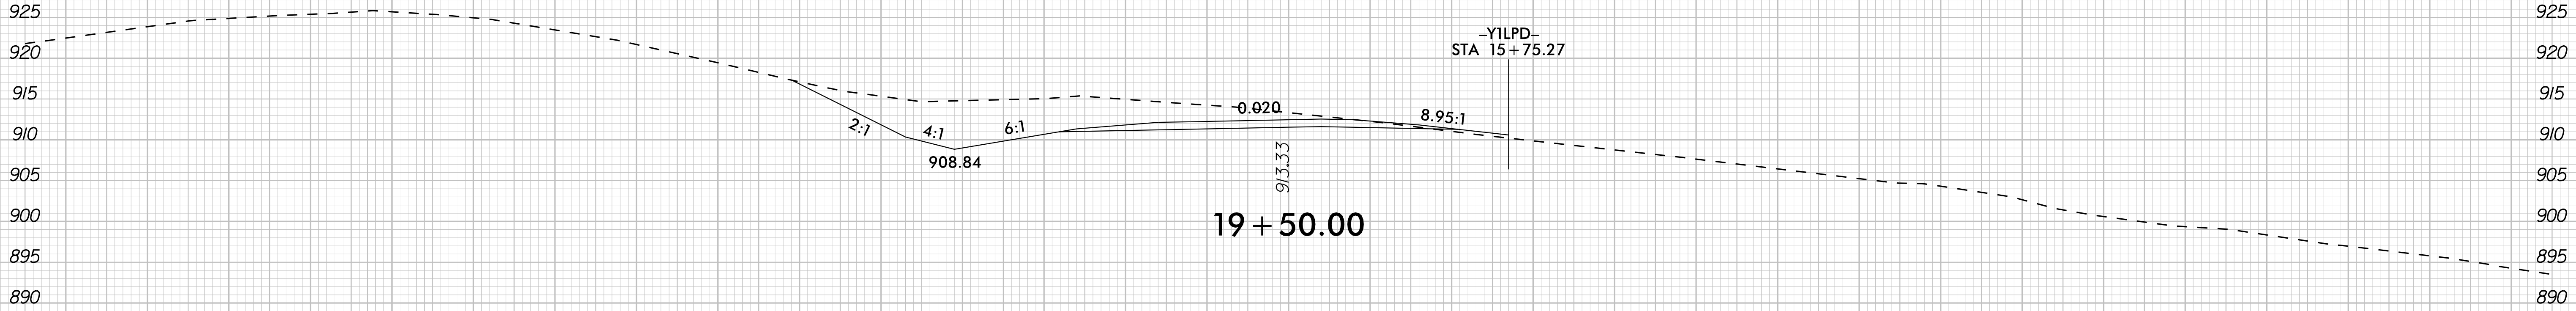



-YIRPD-




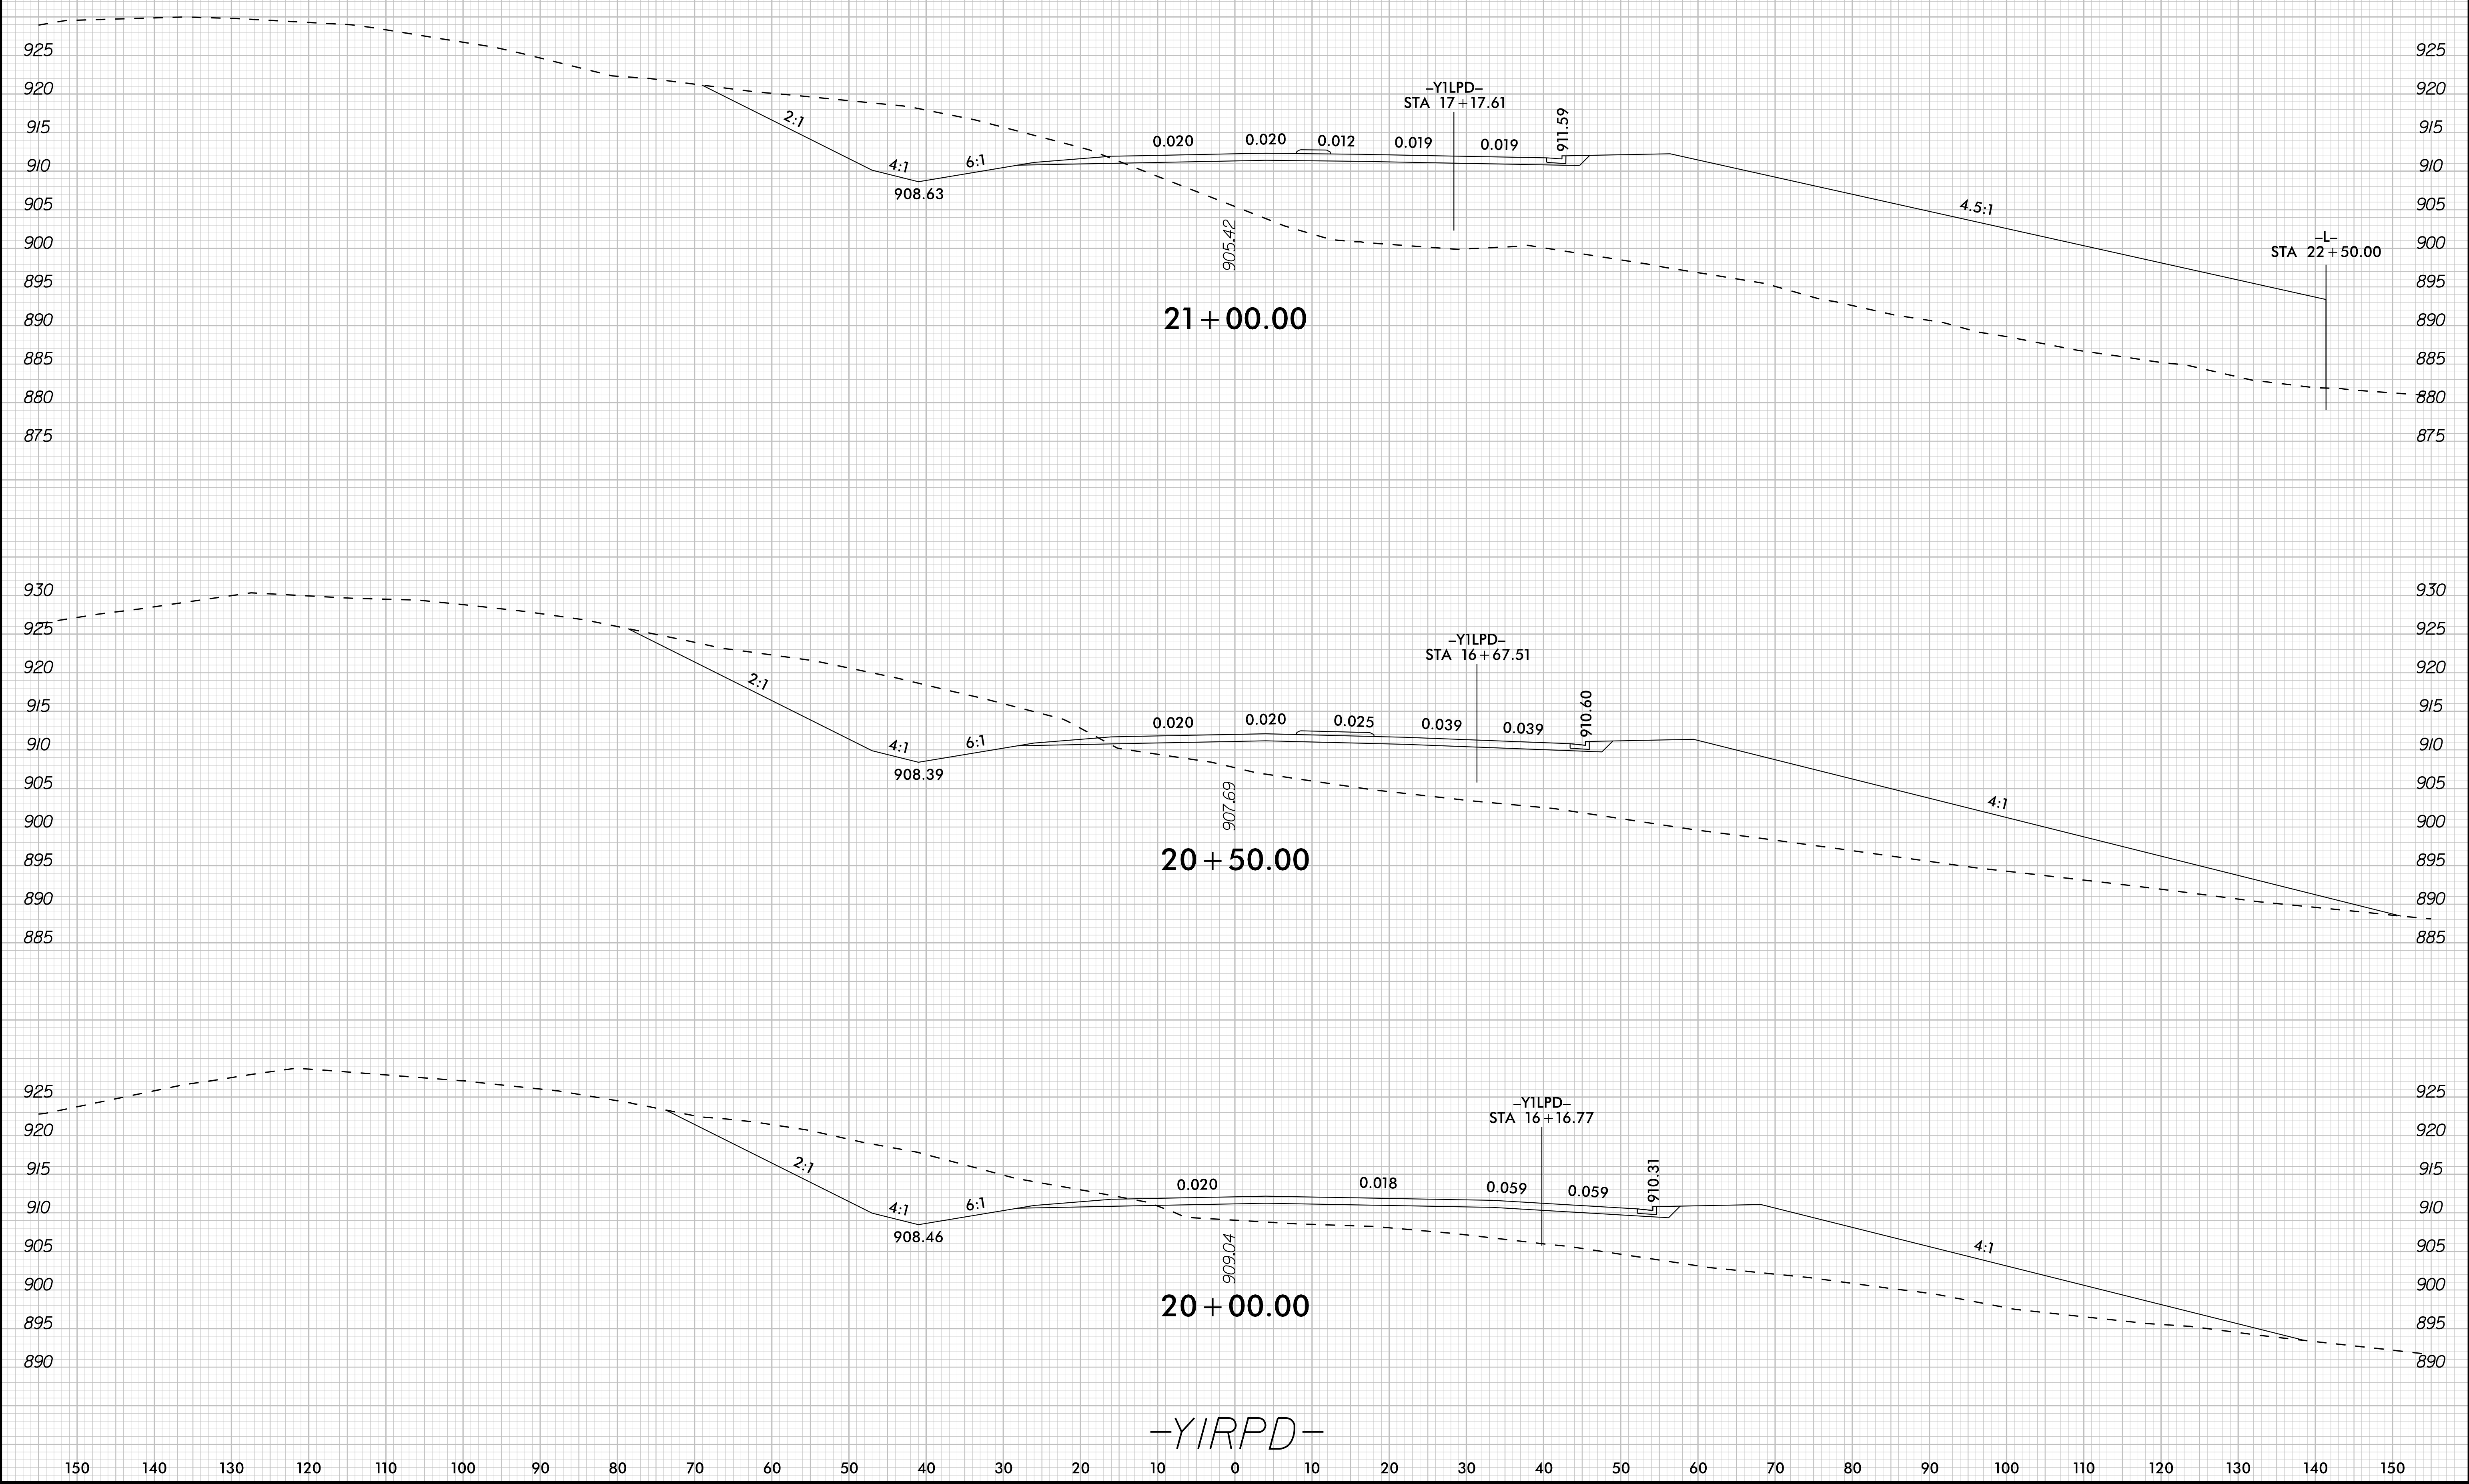


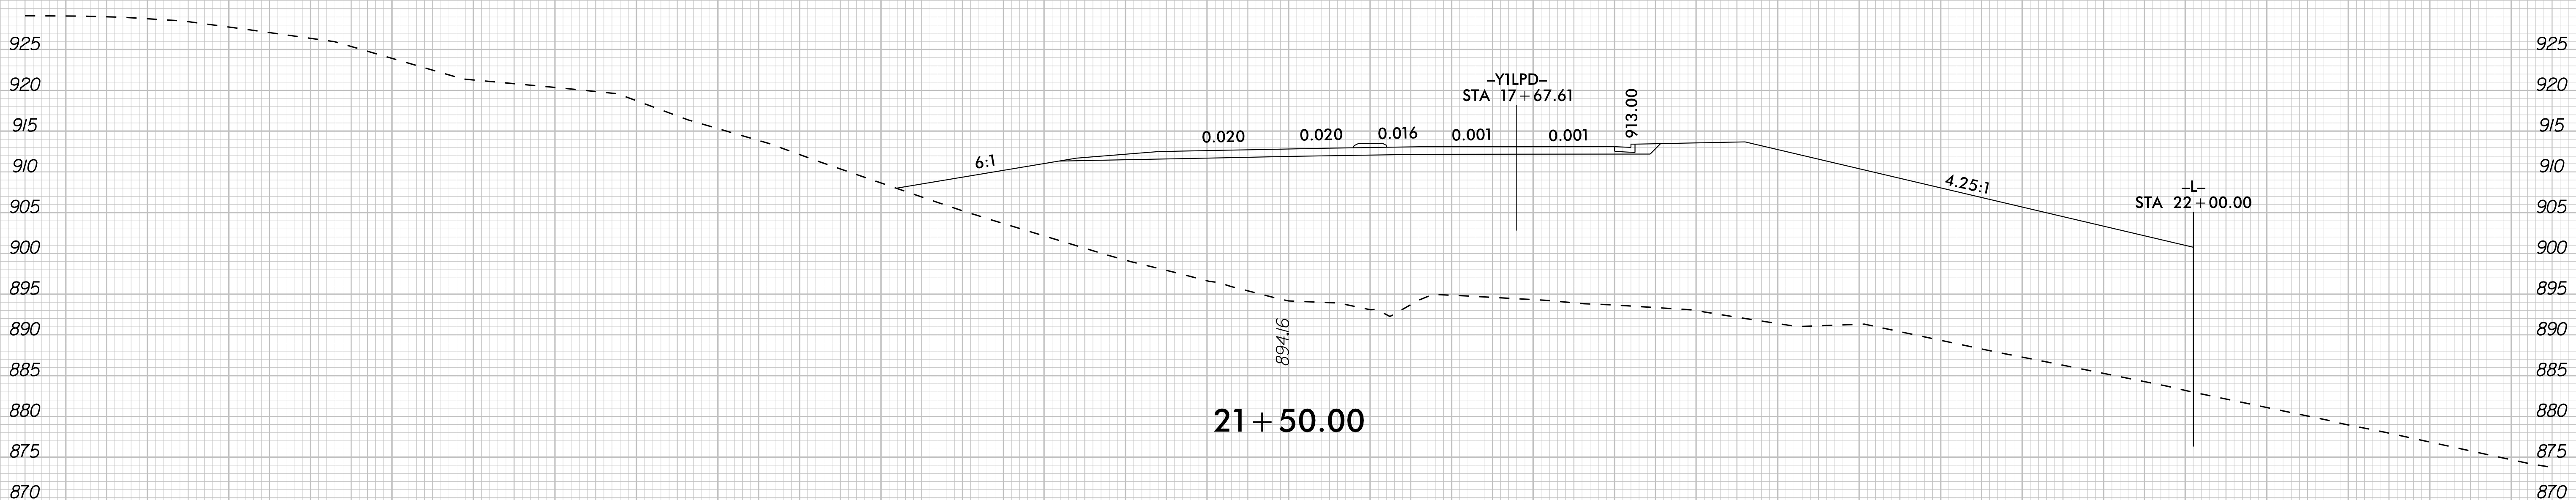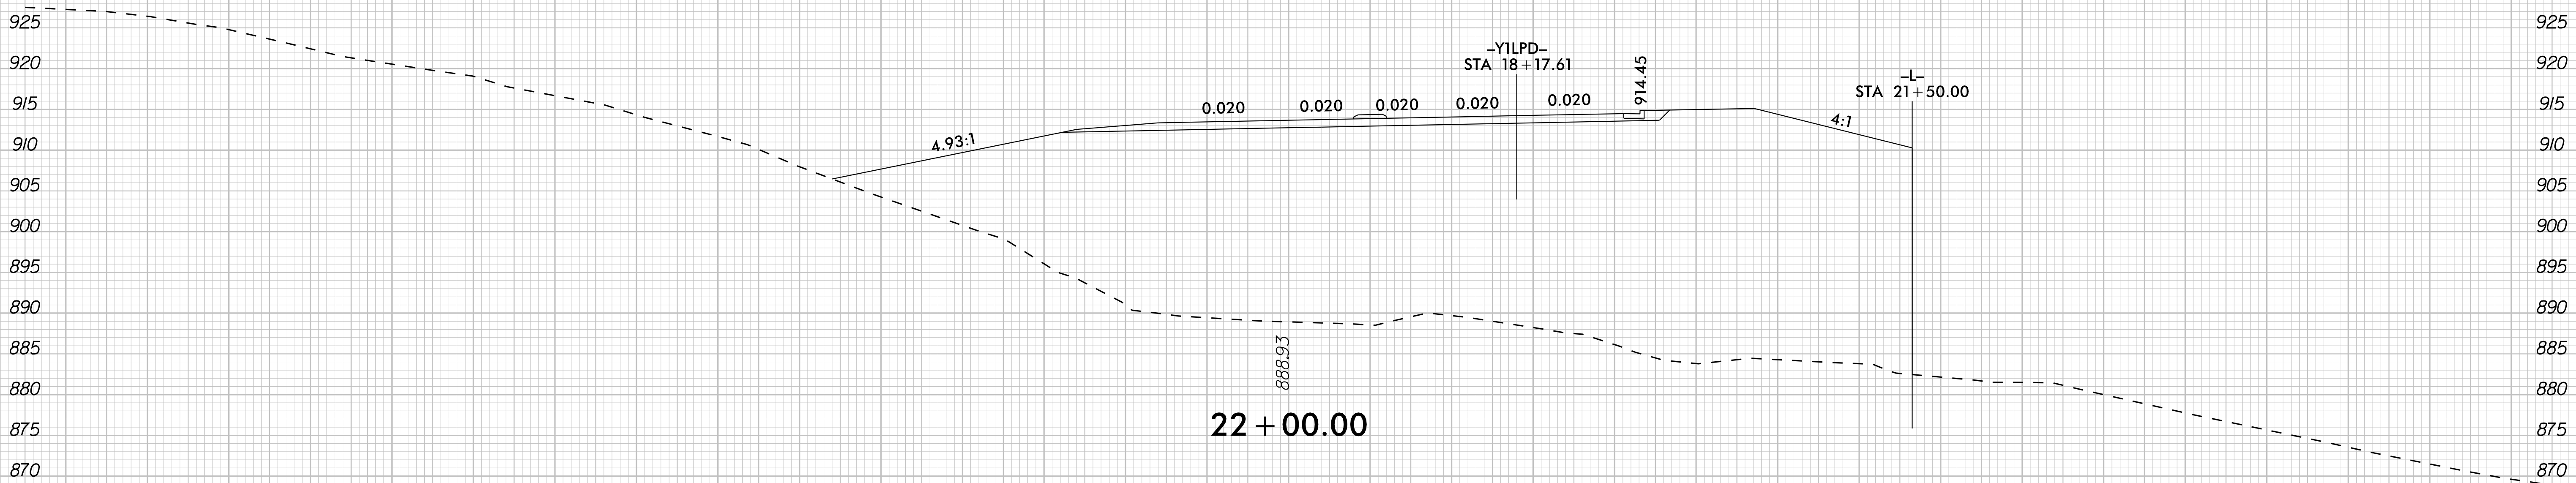



-YLRPD-

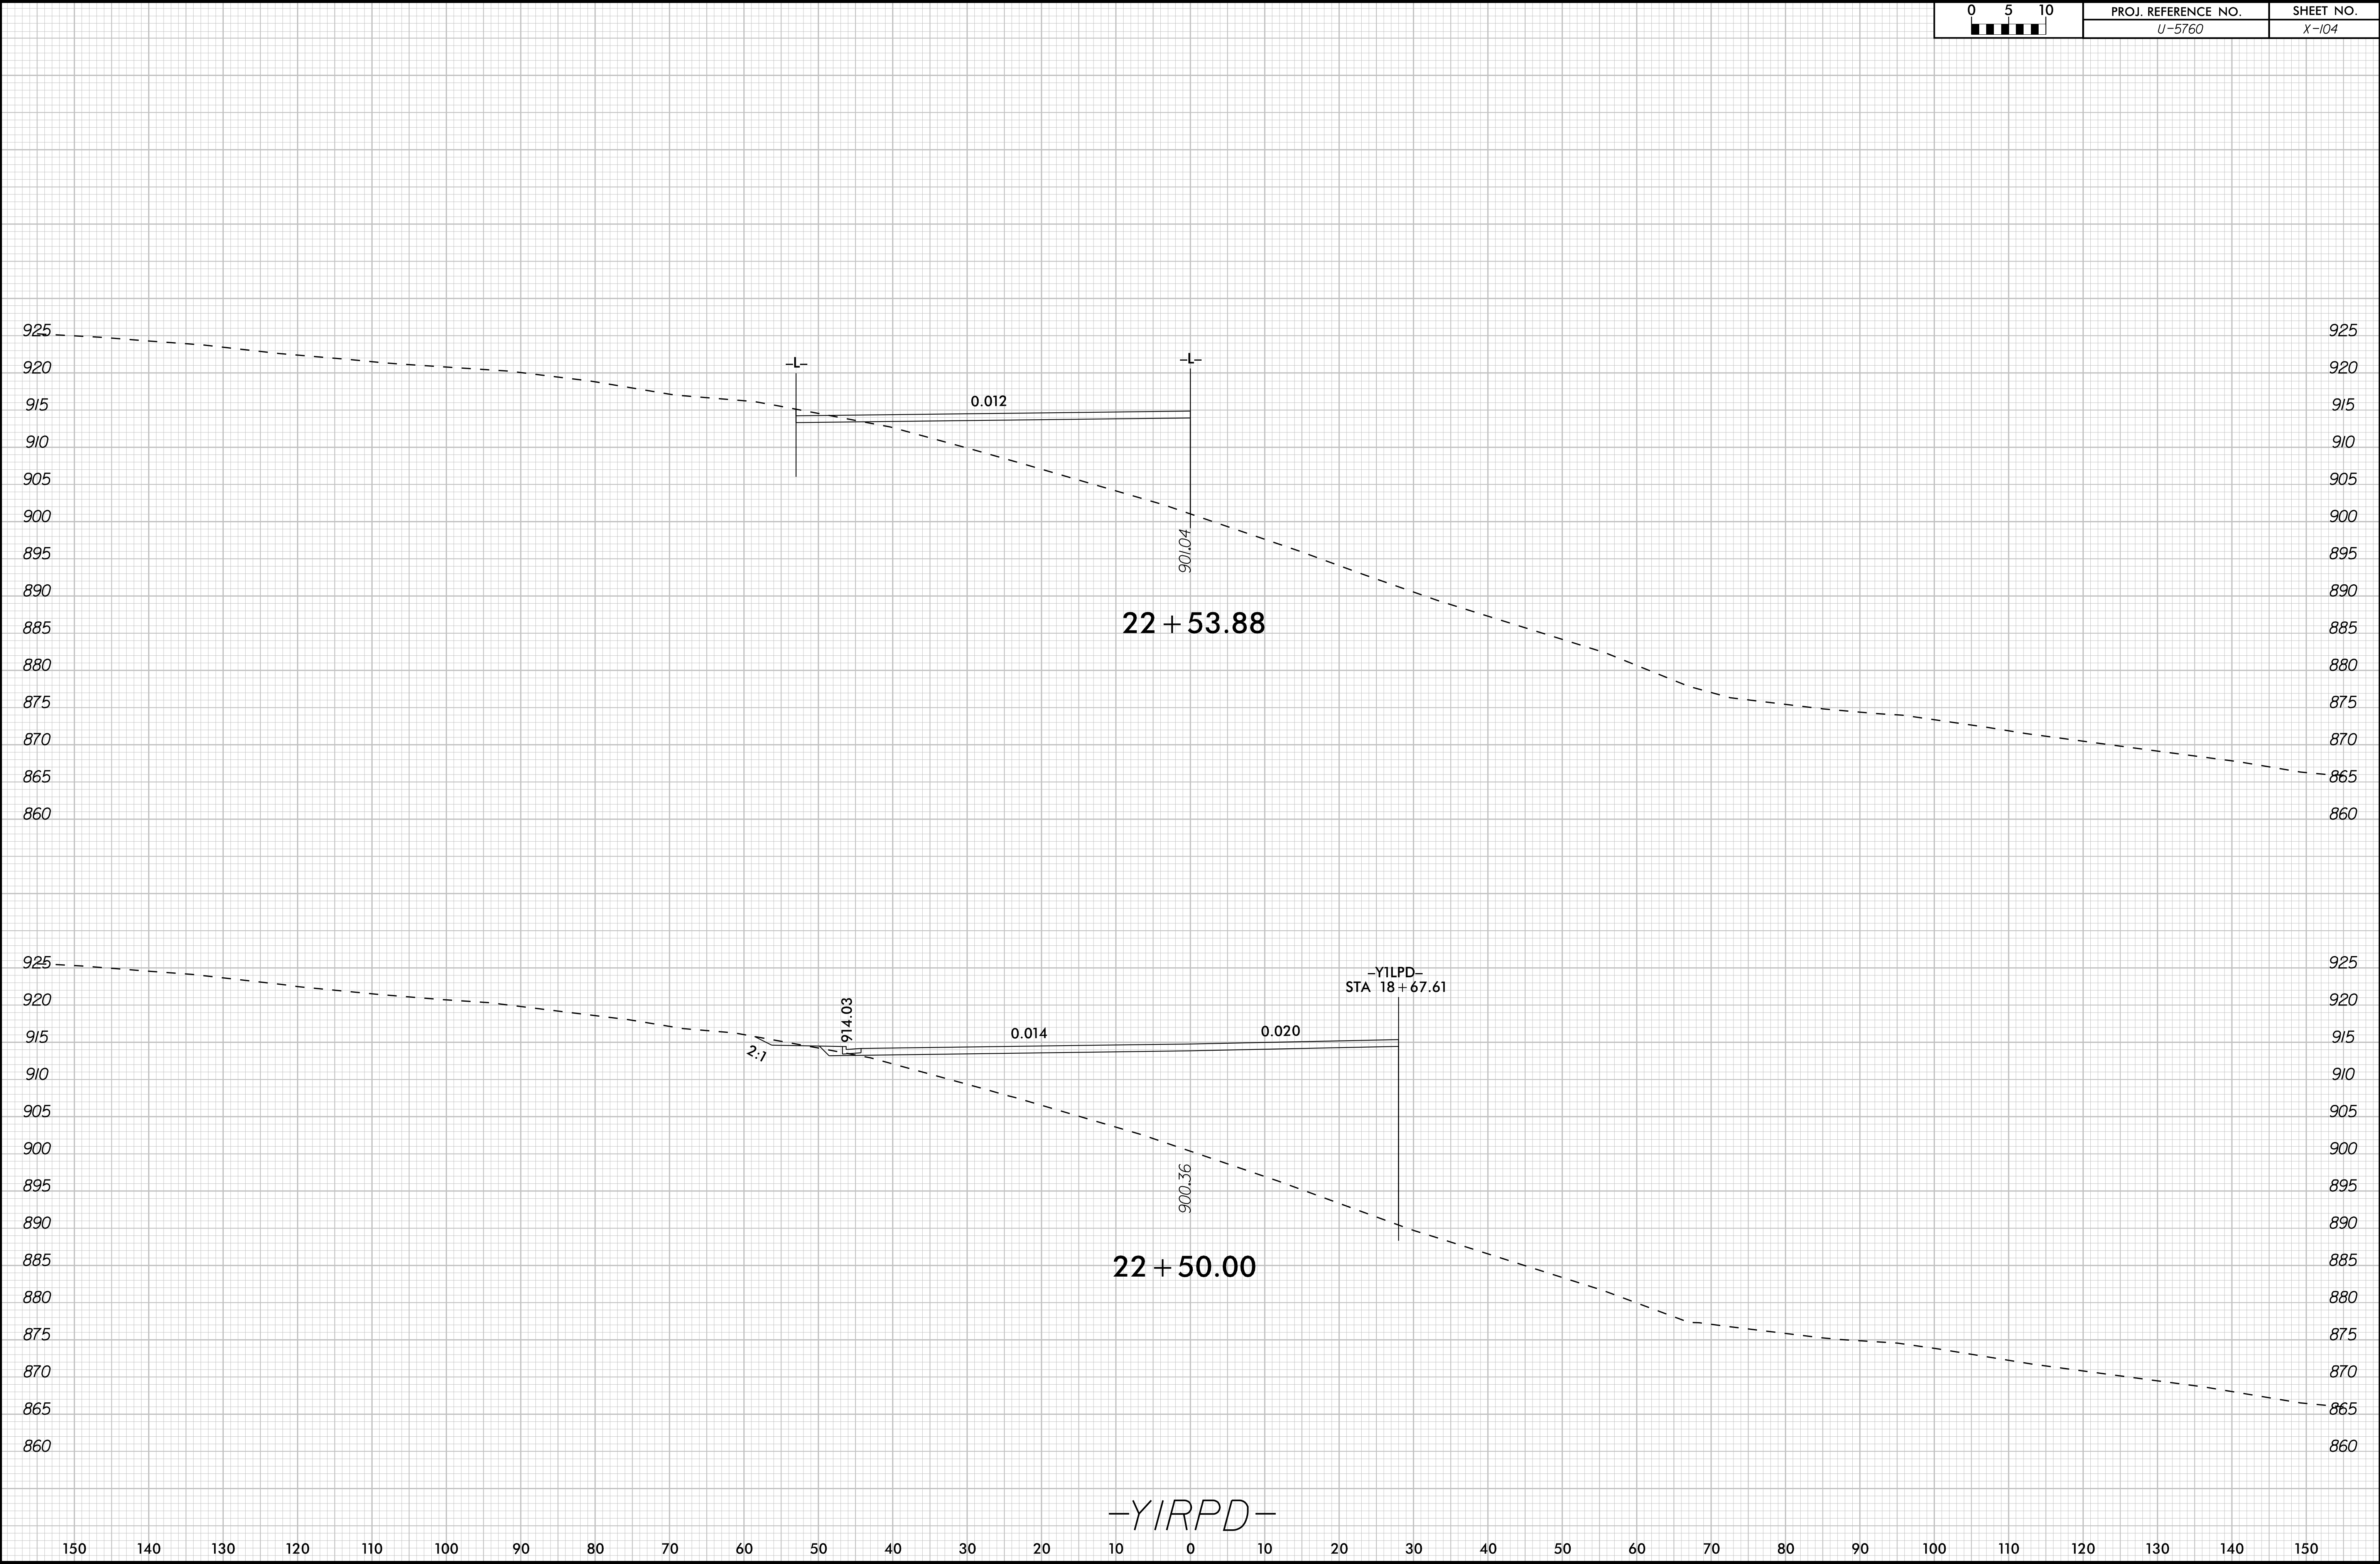


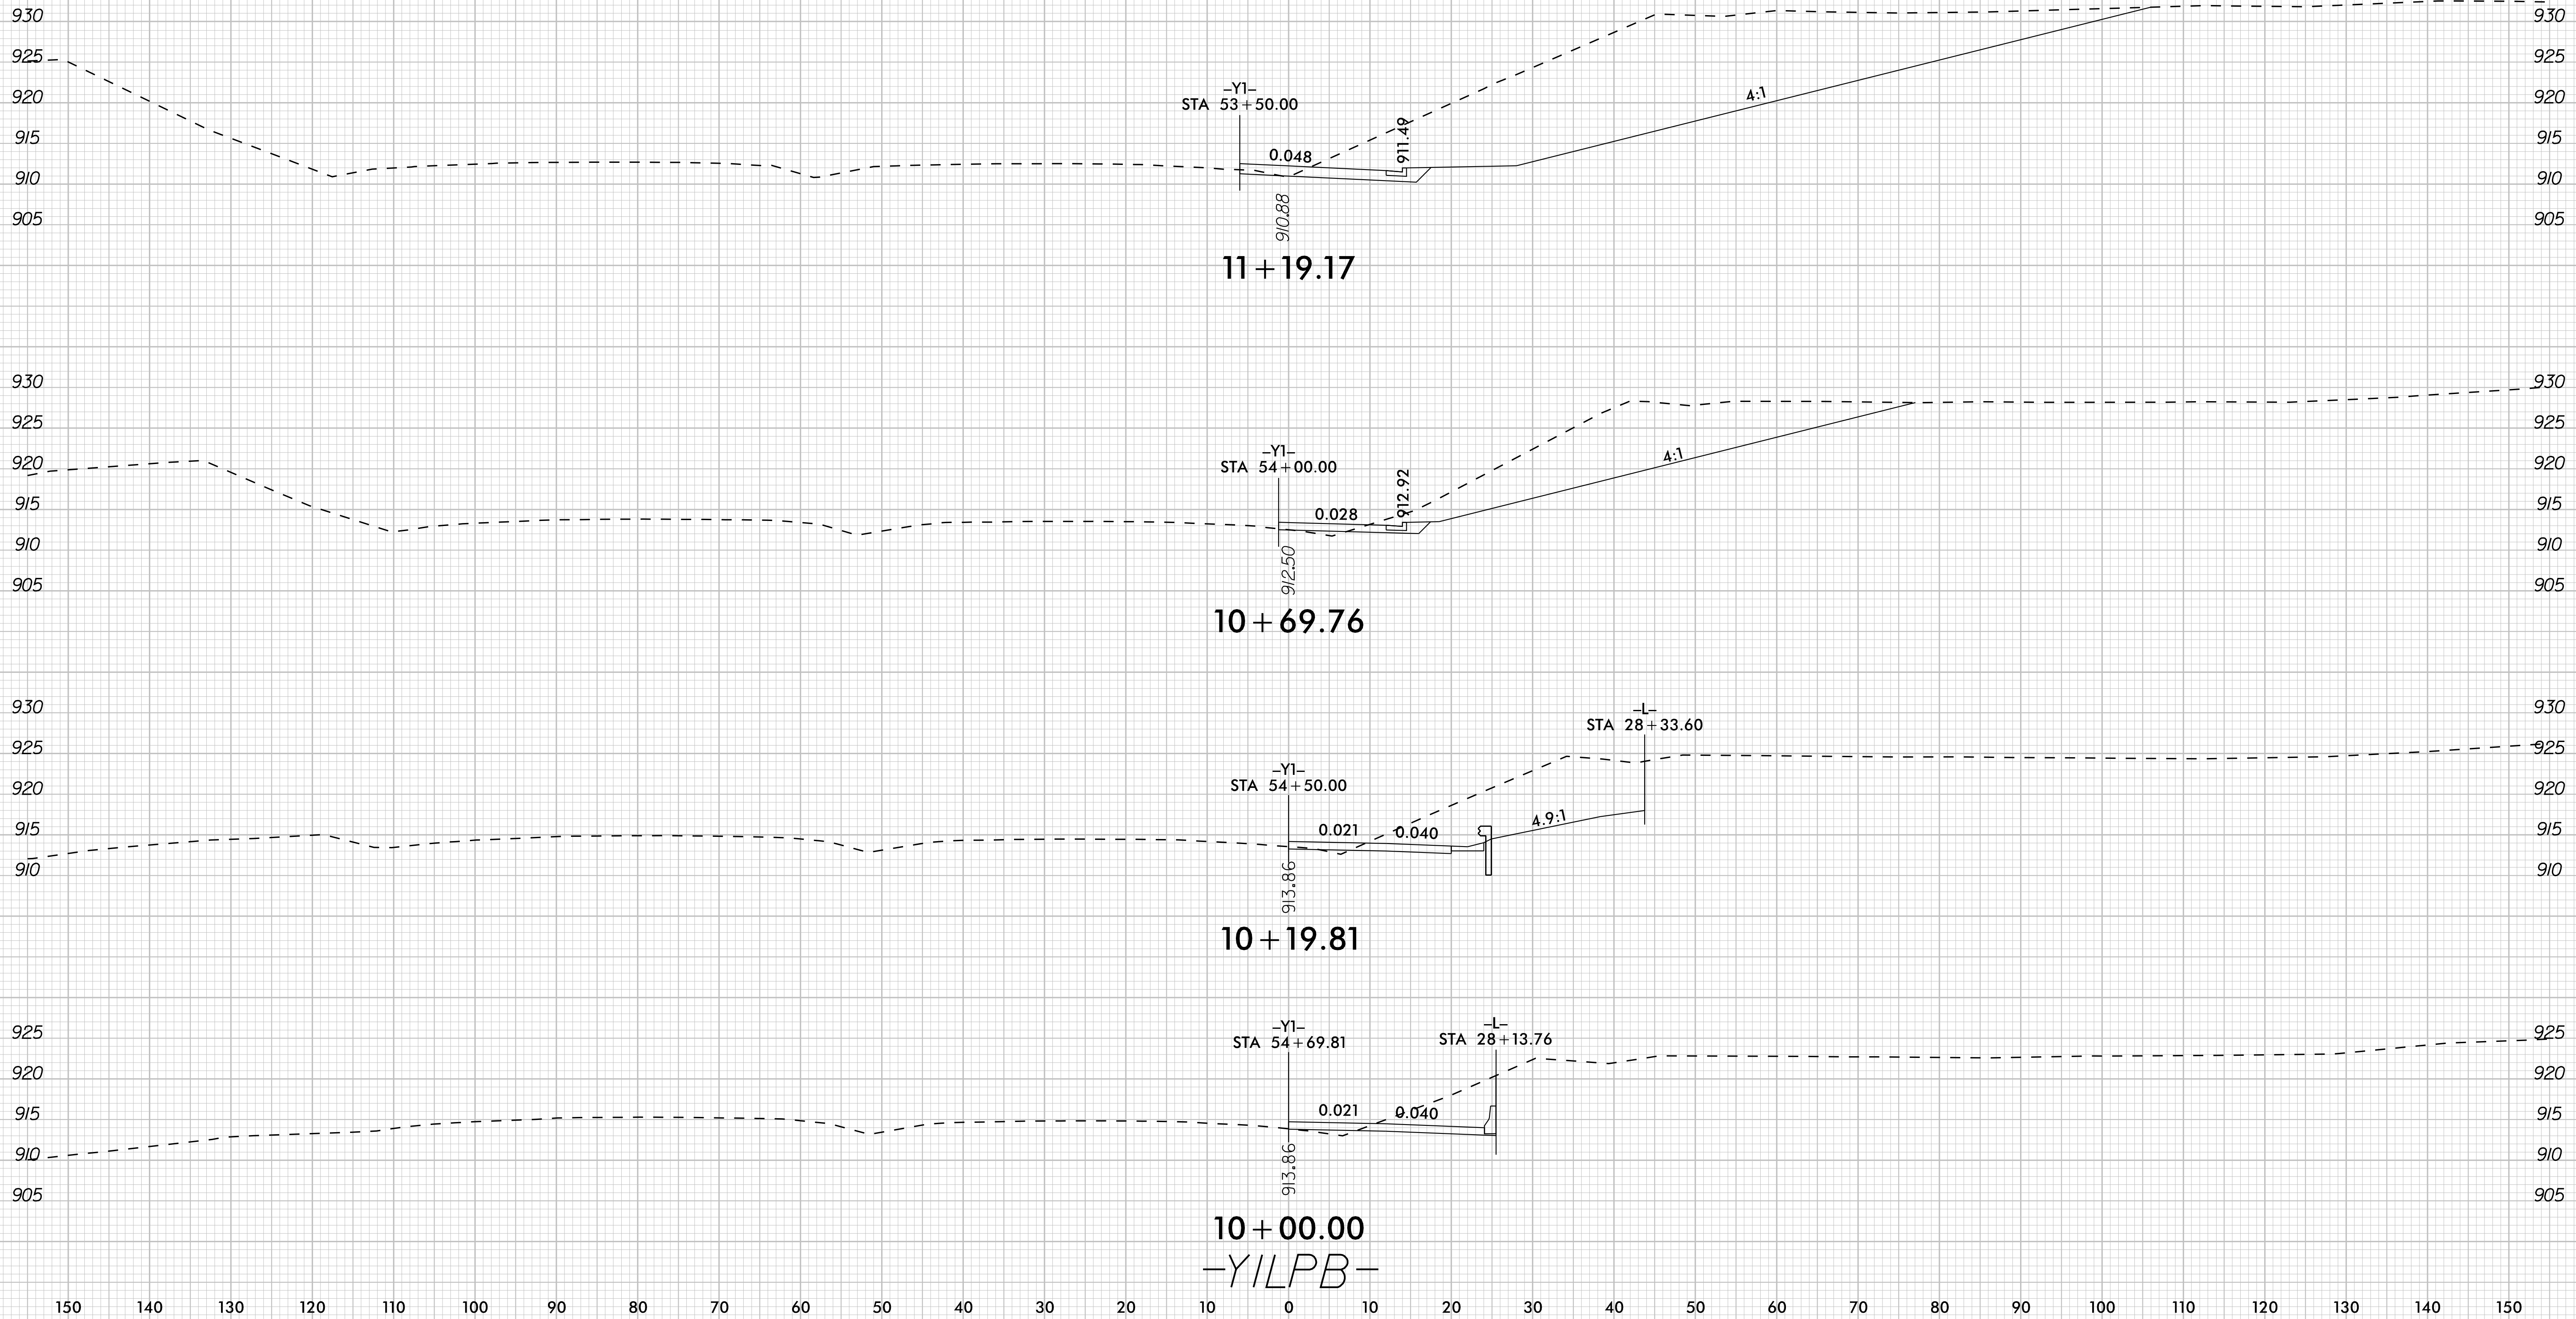


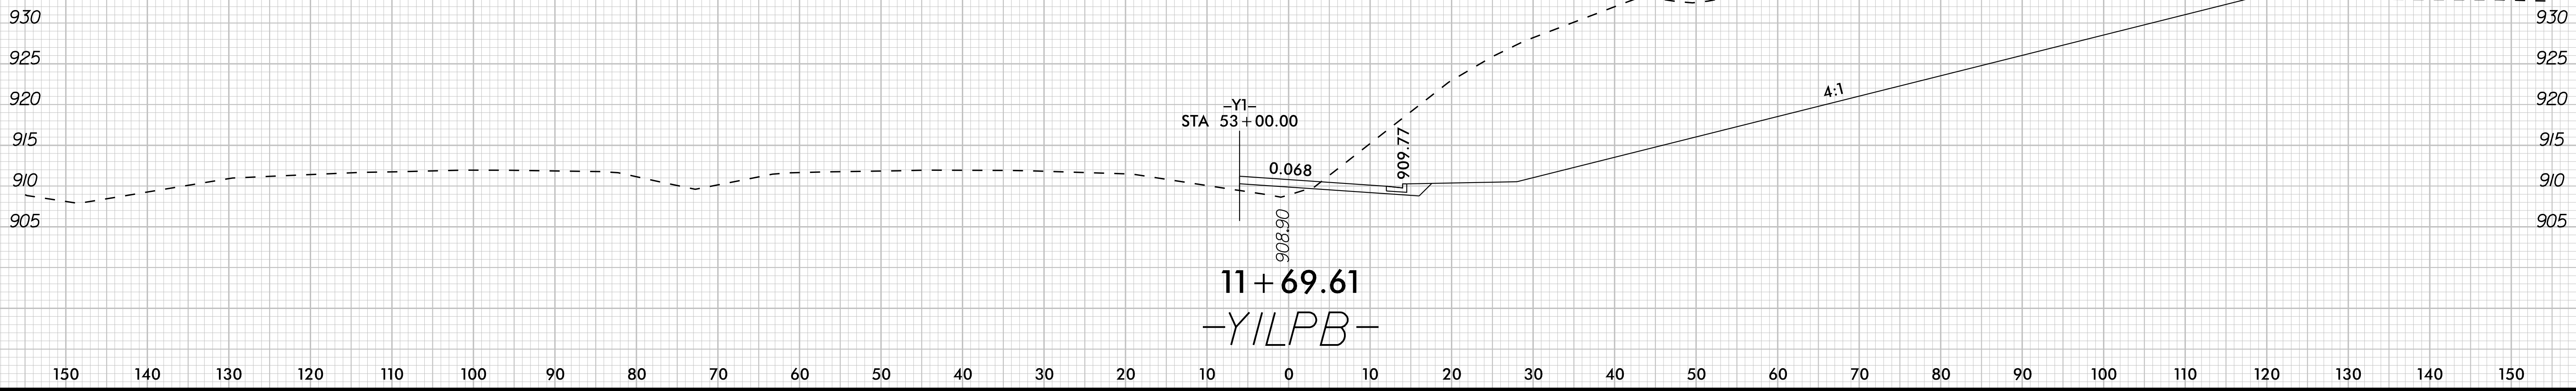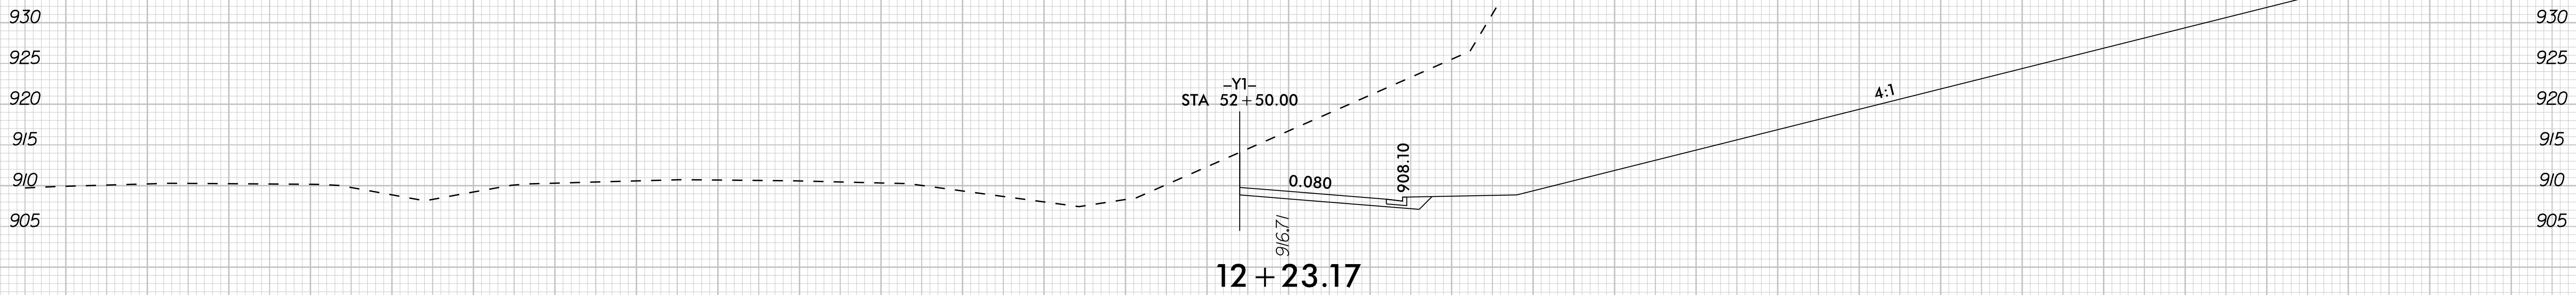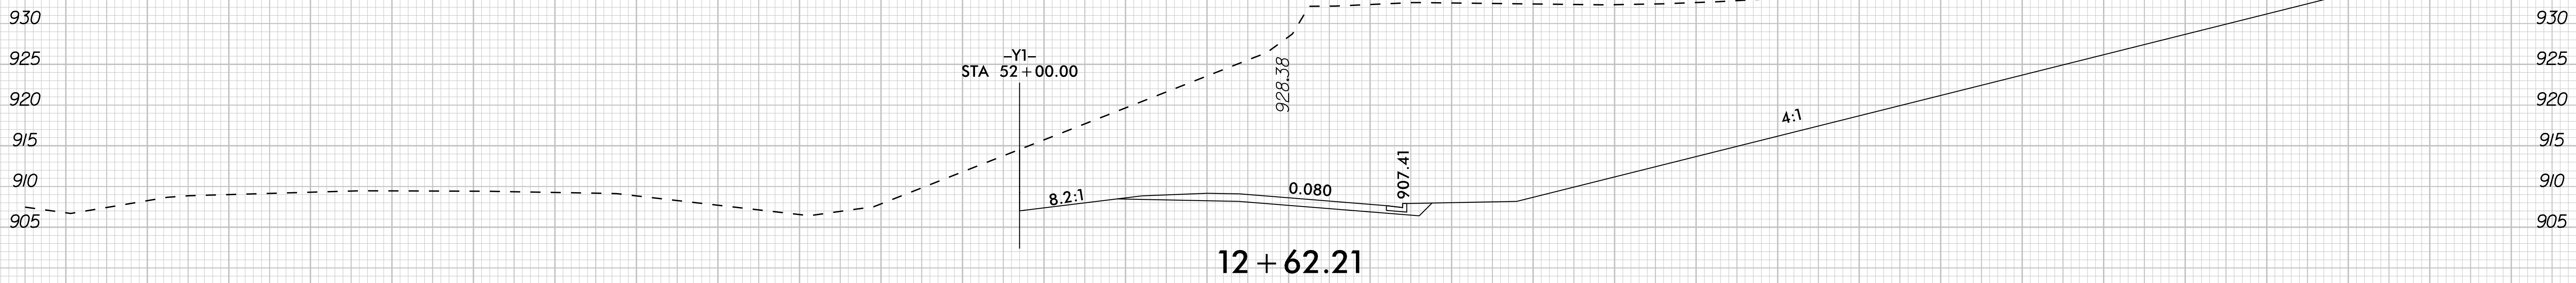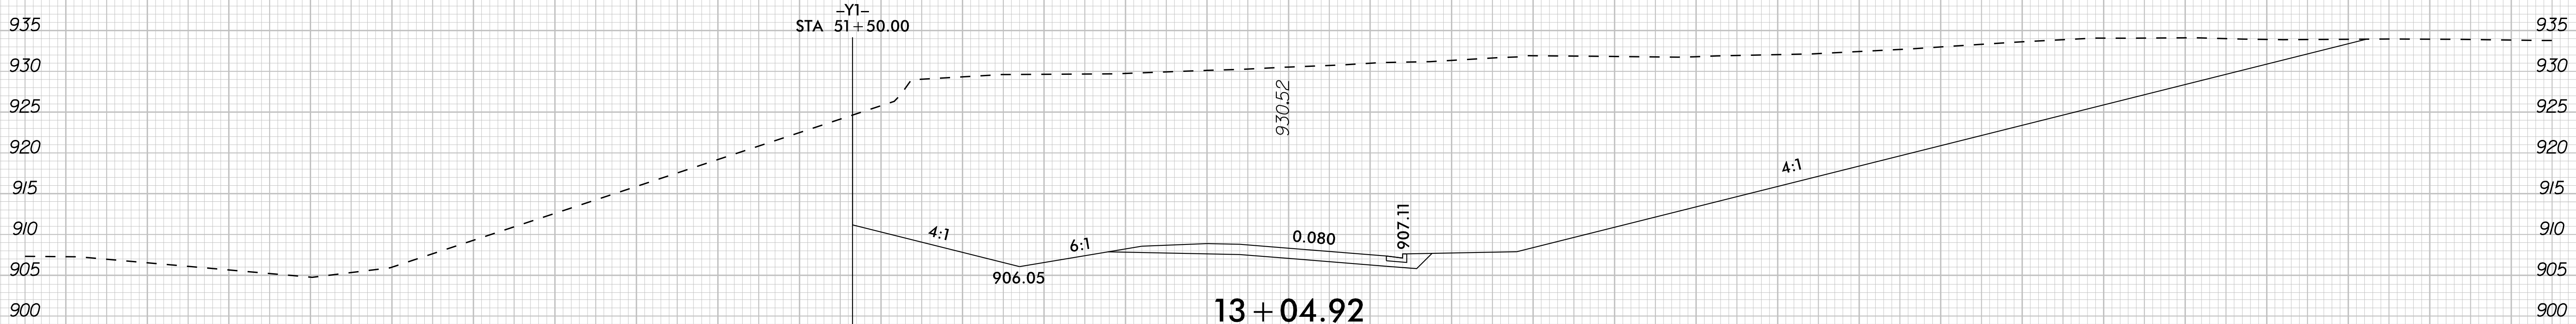

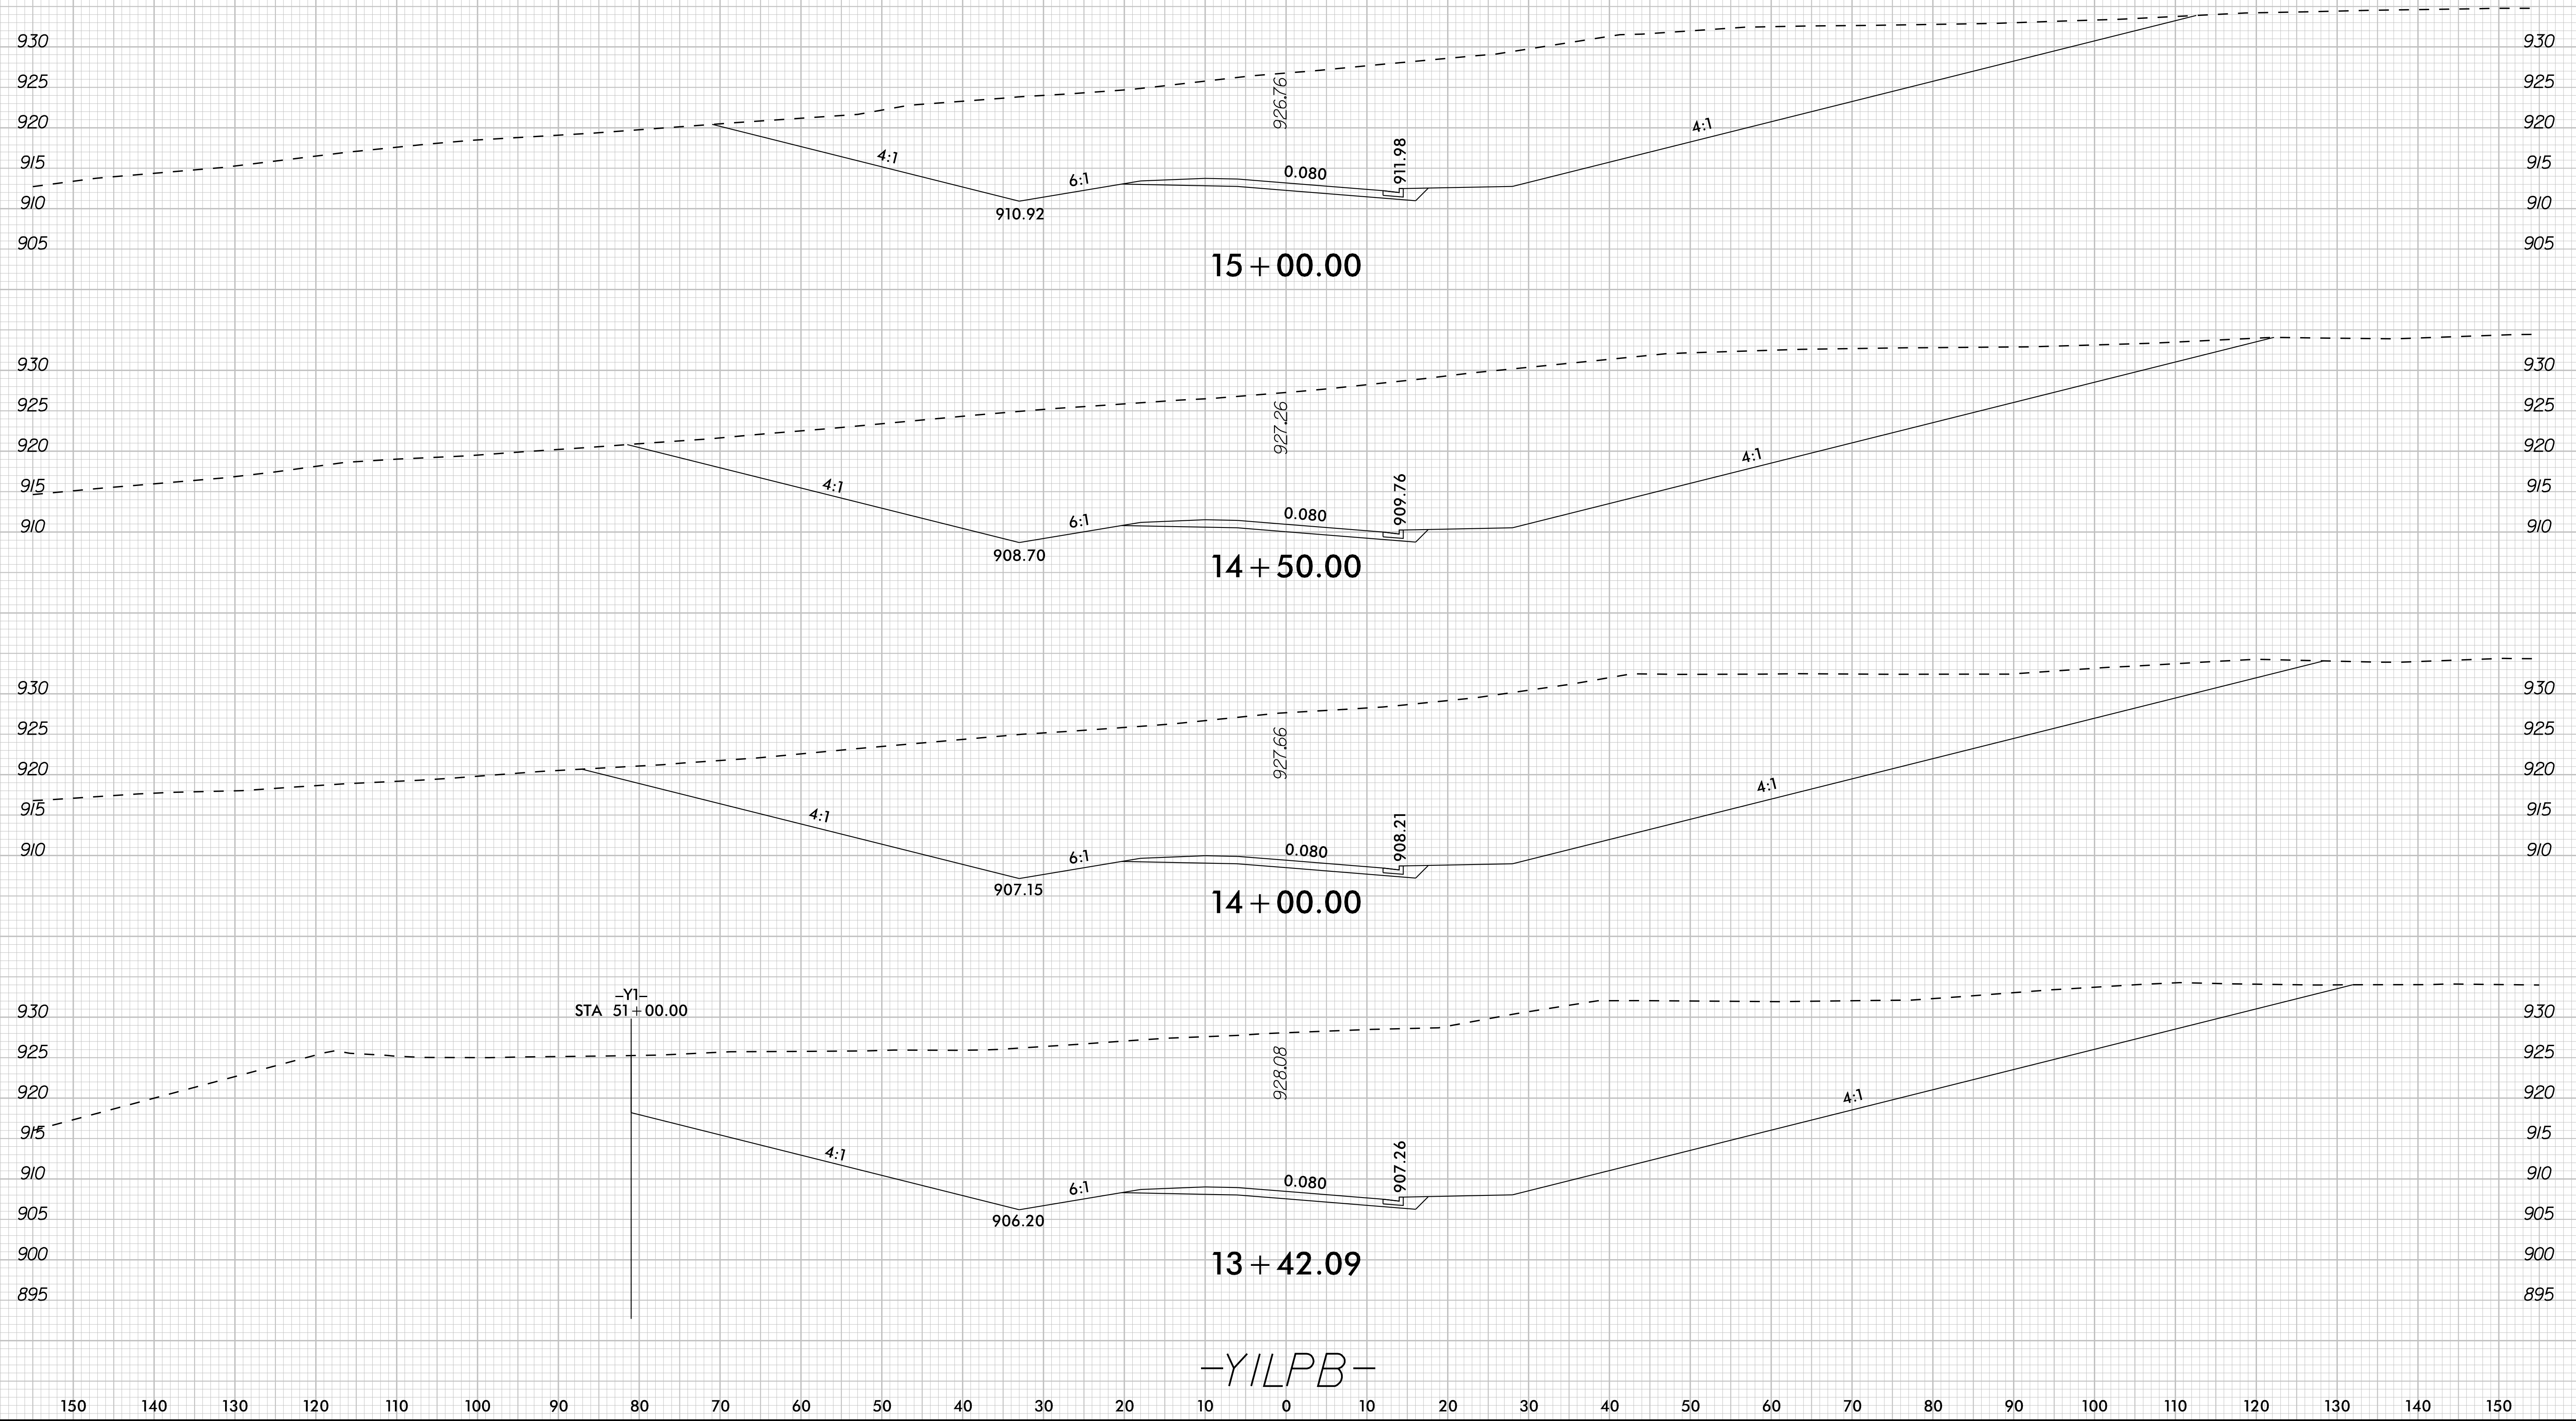

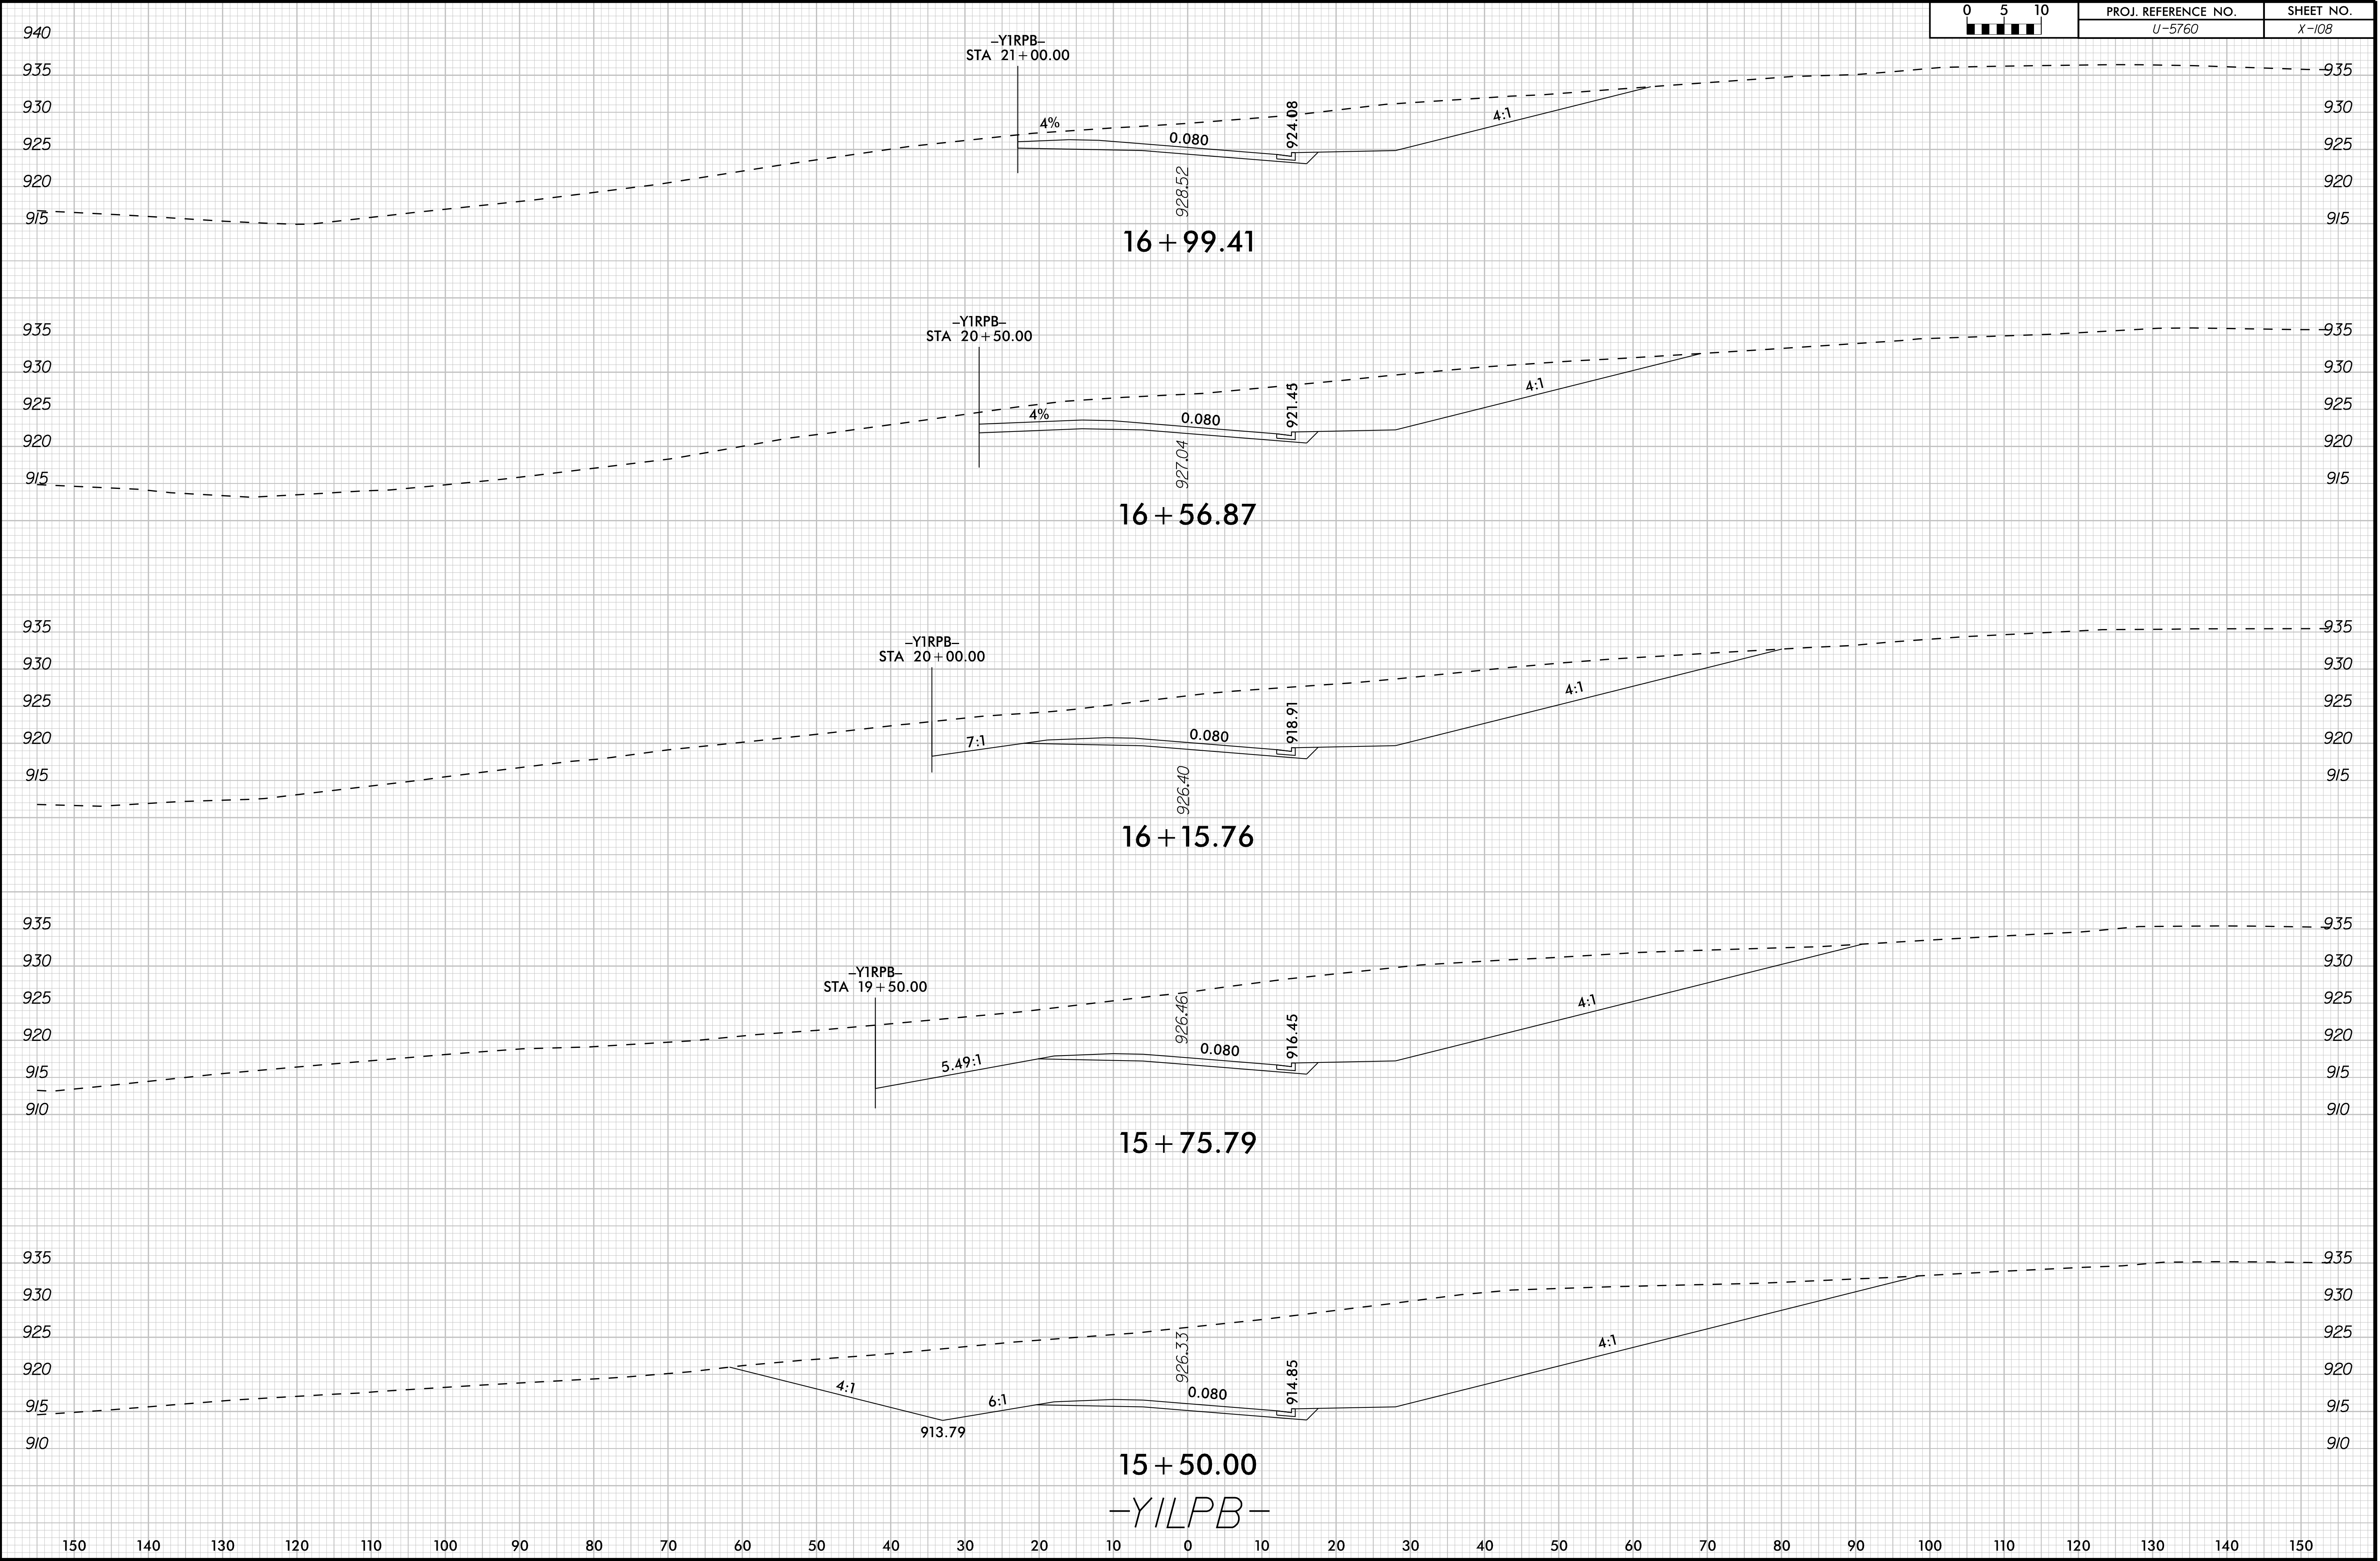

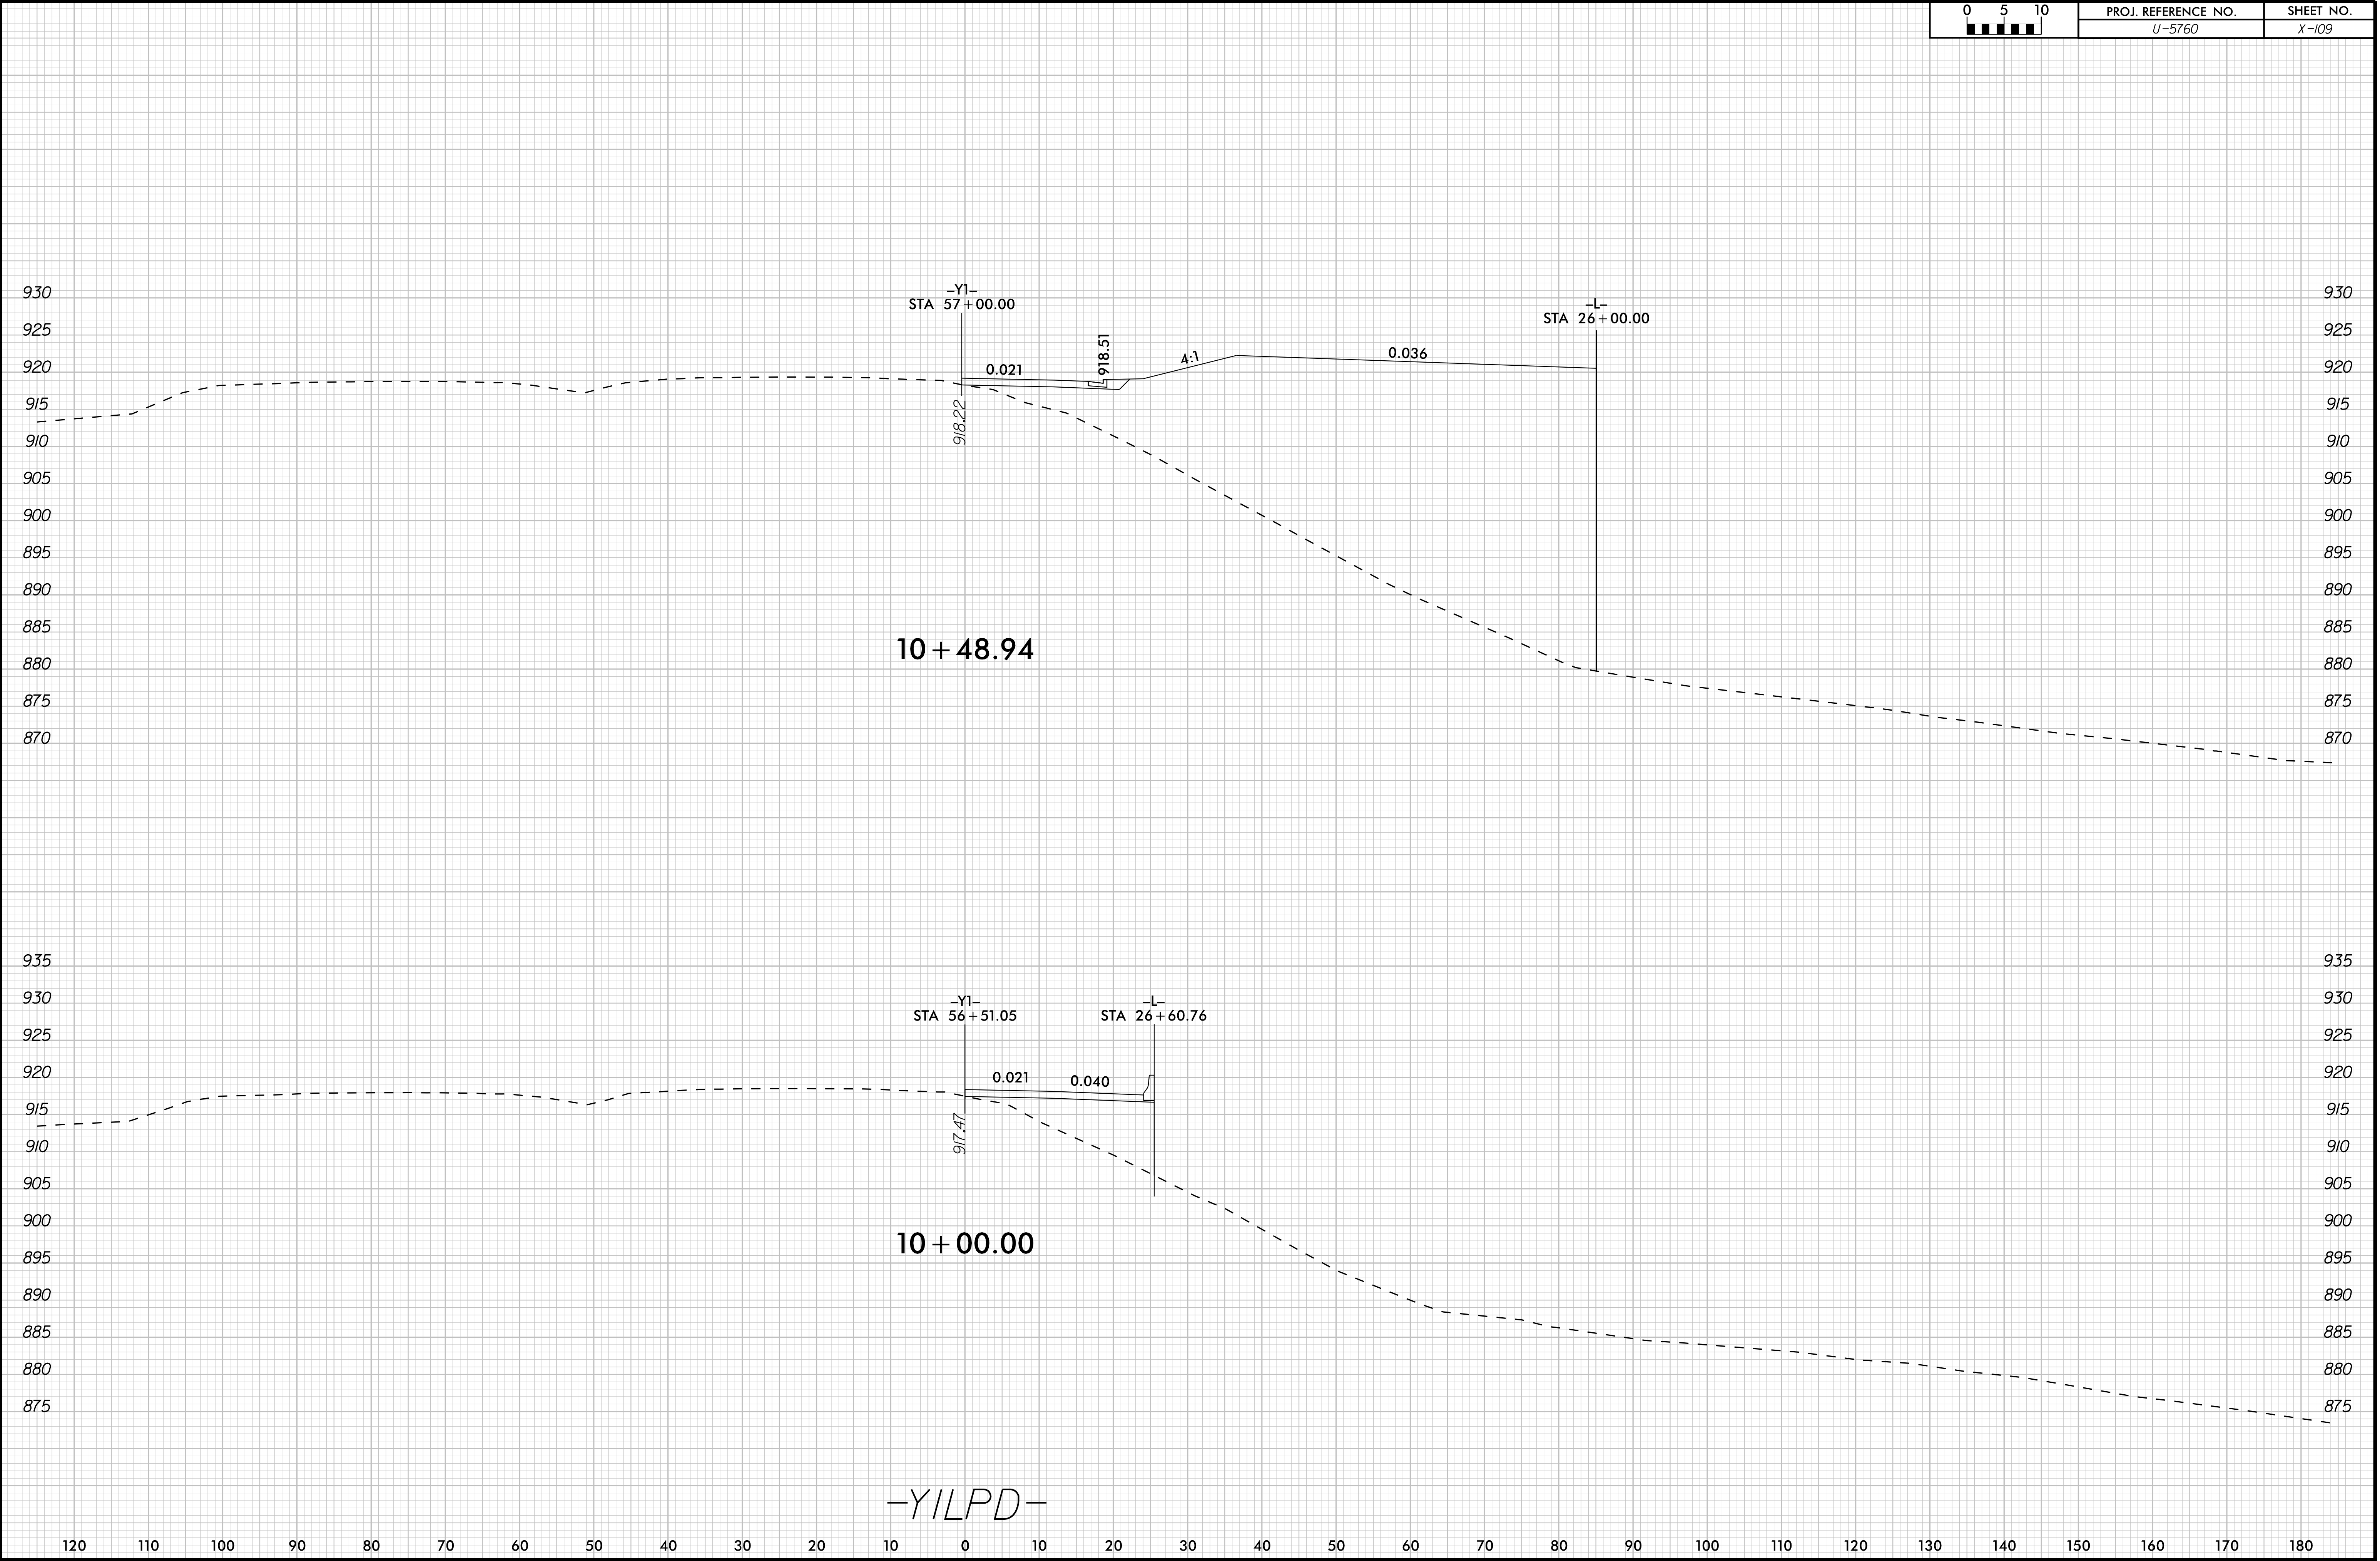


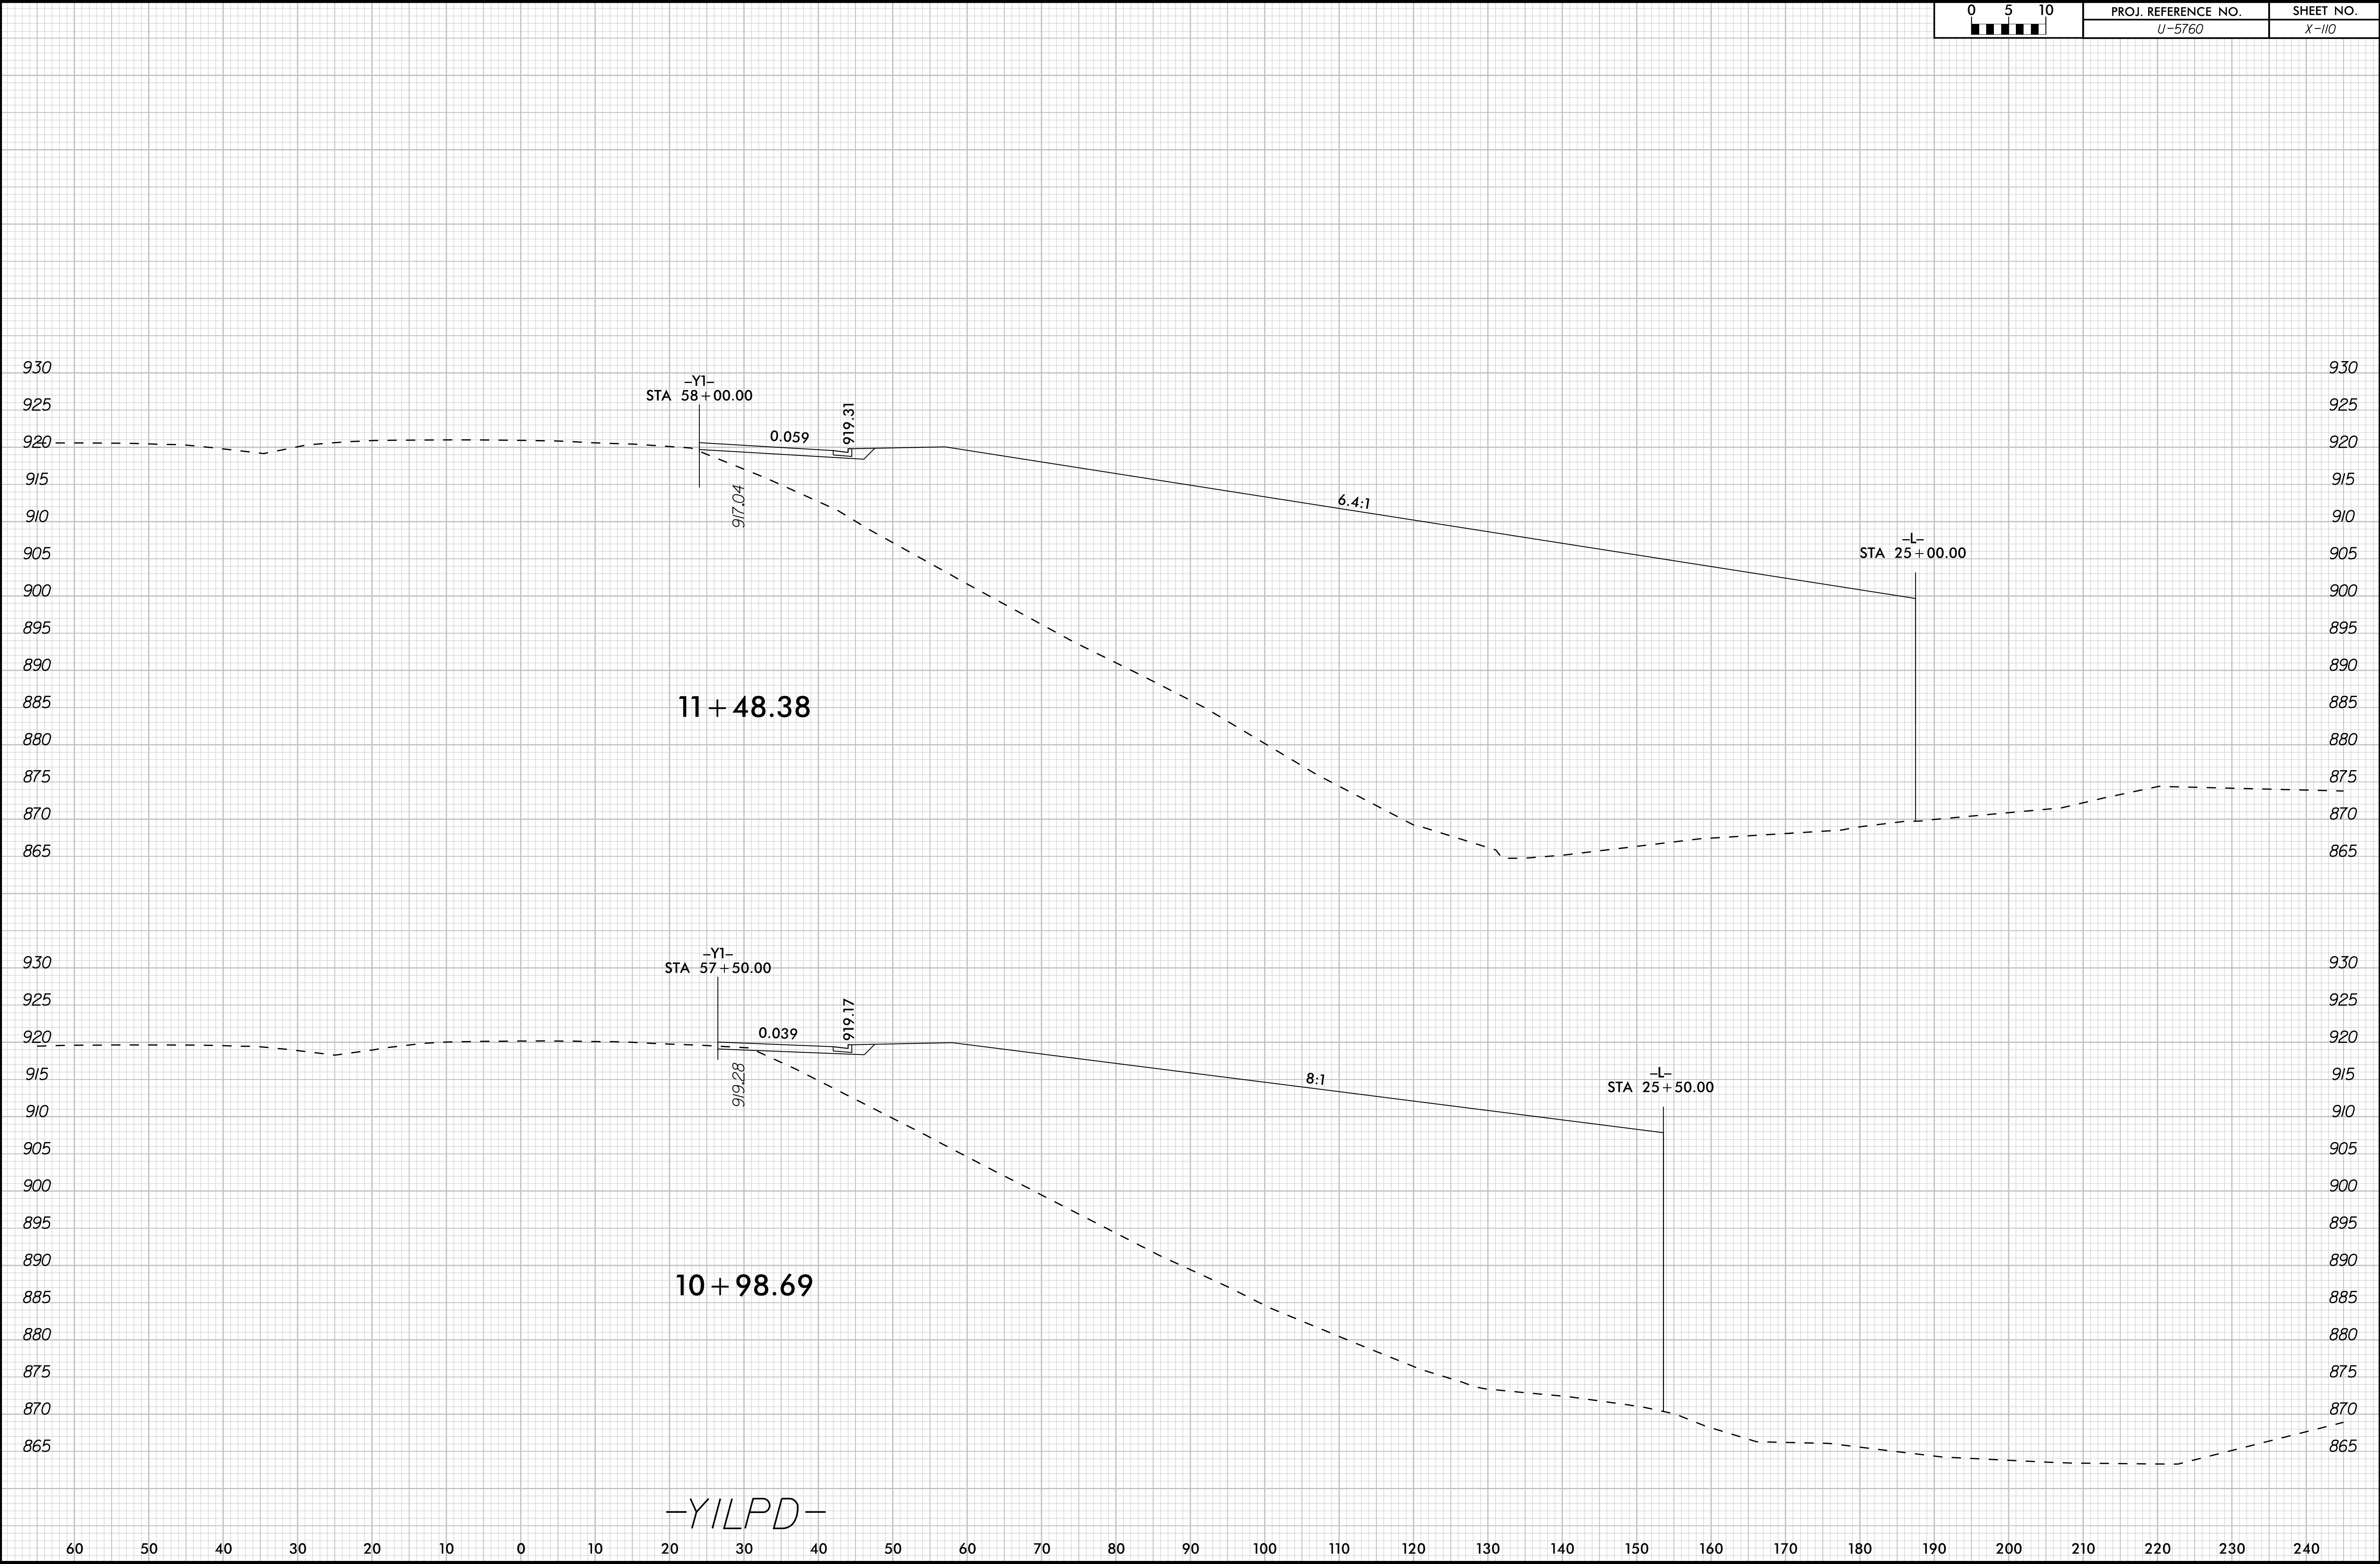



8/23/99



K:\RAL_Roadway\01036312 - U-5760 Big Mill Farm Road\Roadway\SCV\5760_rdy_xpl\YILPD.dgn

6/26/2025

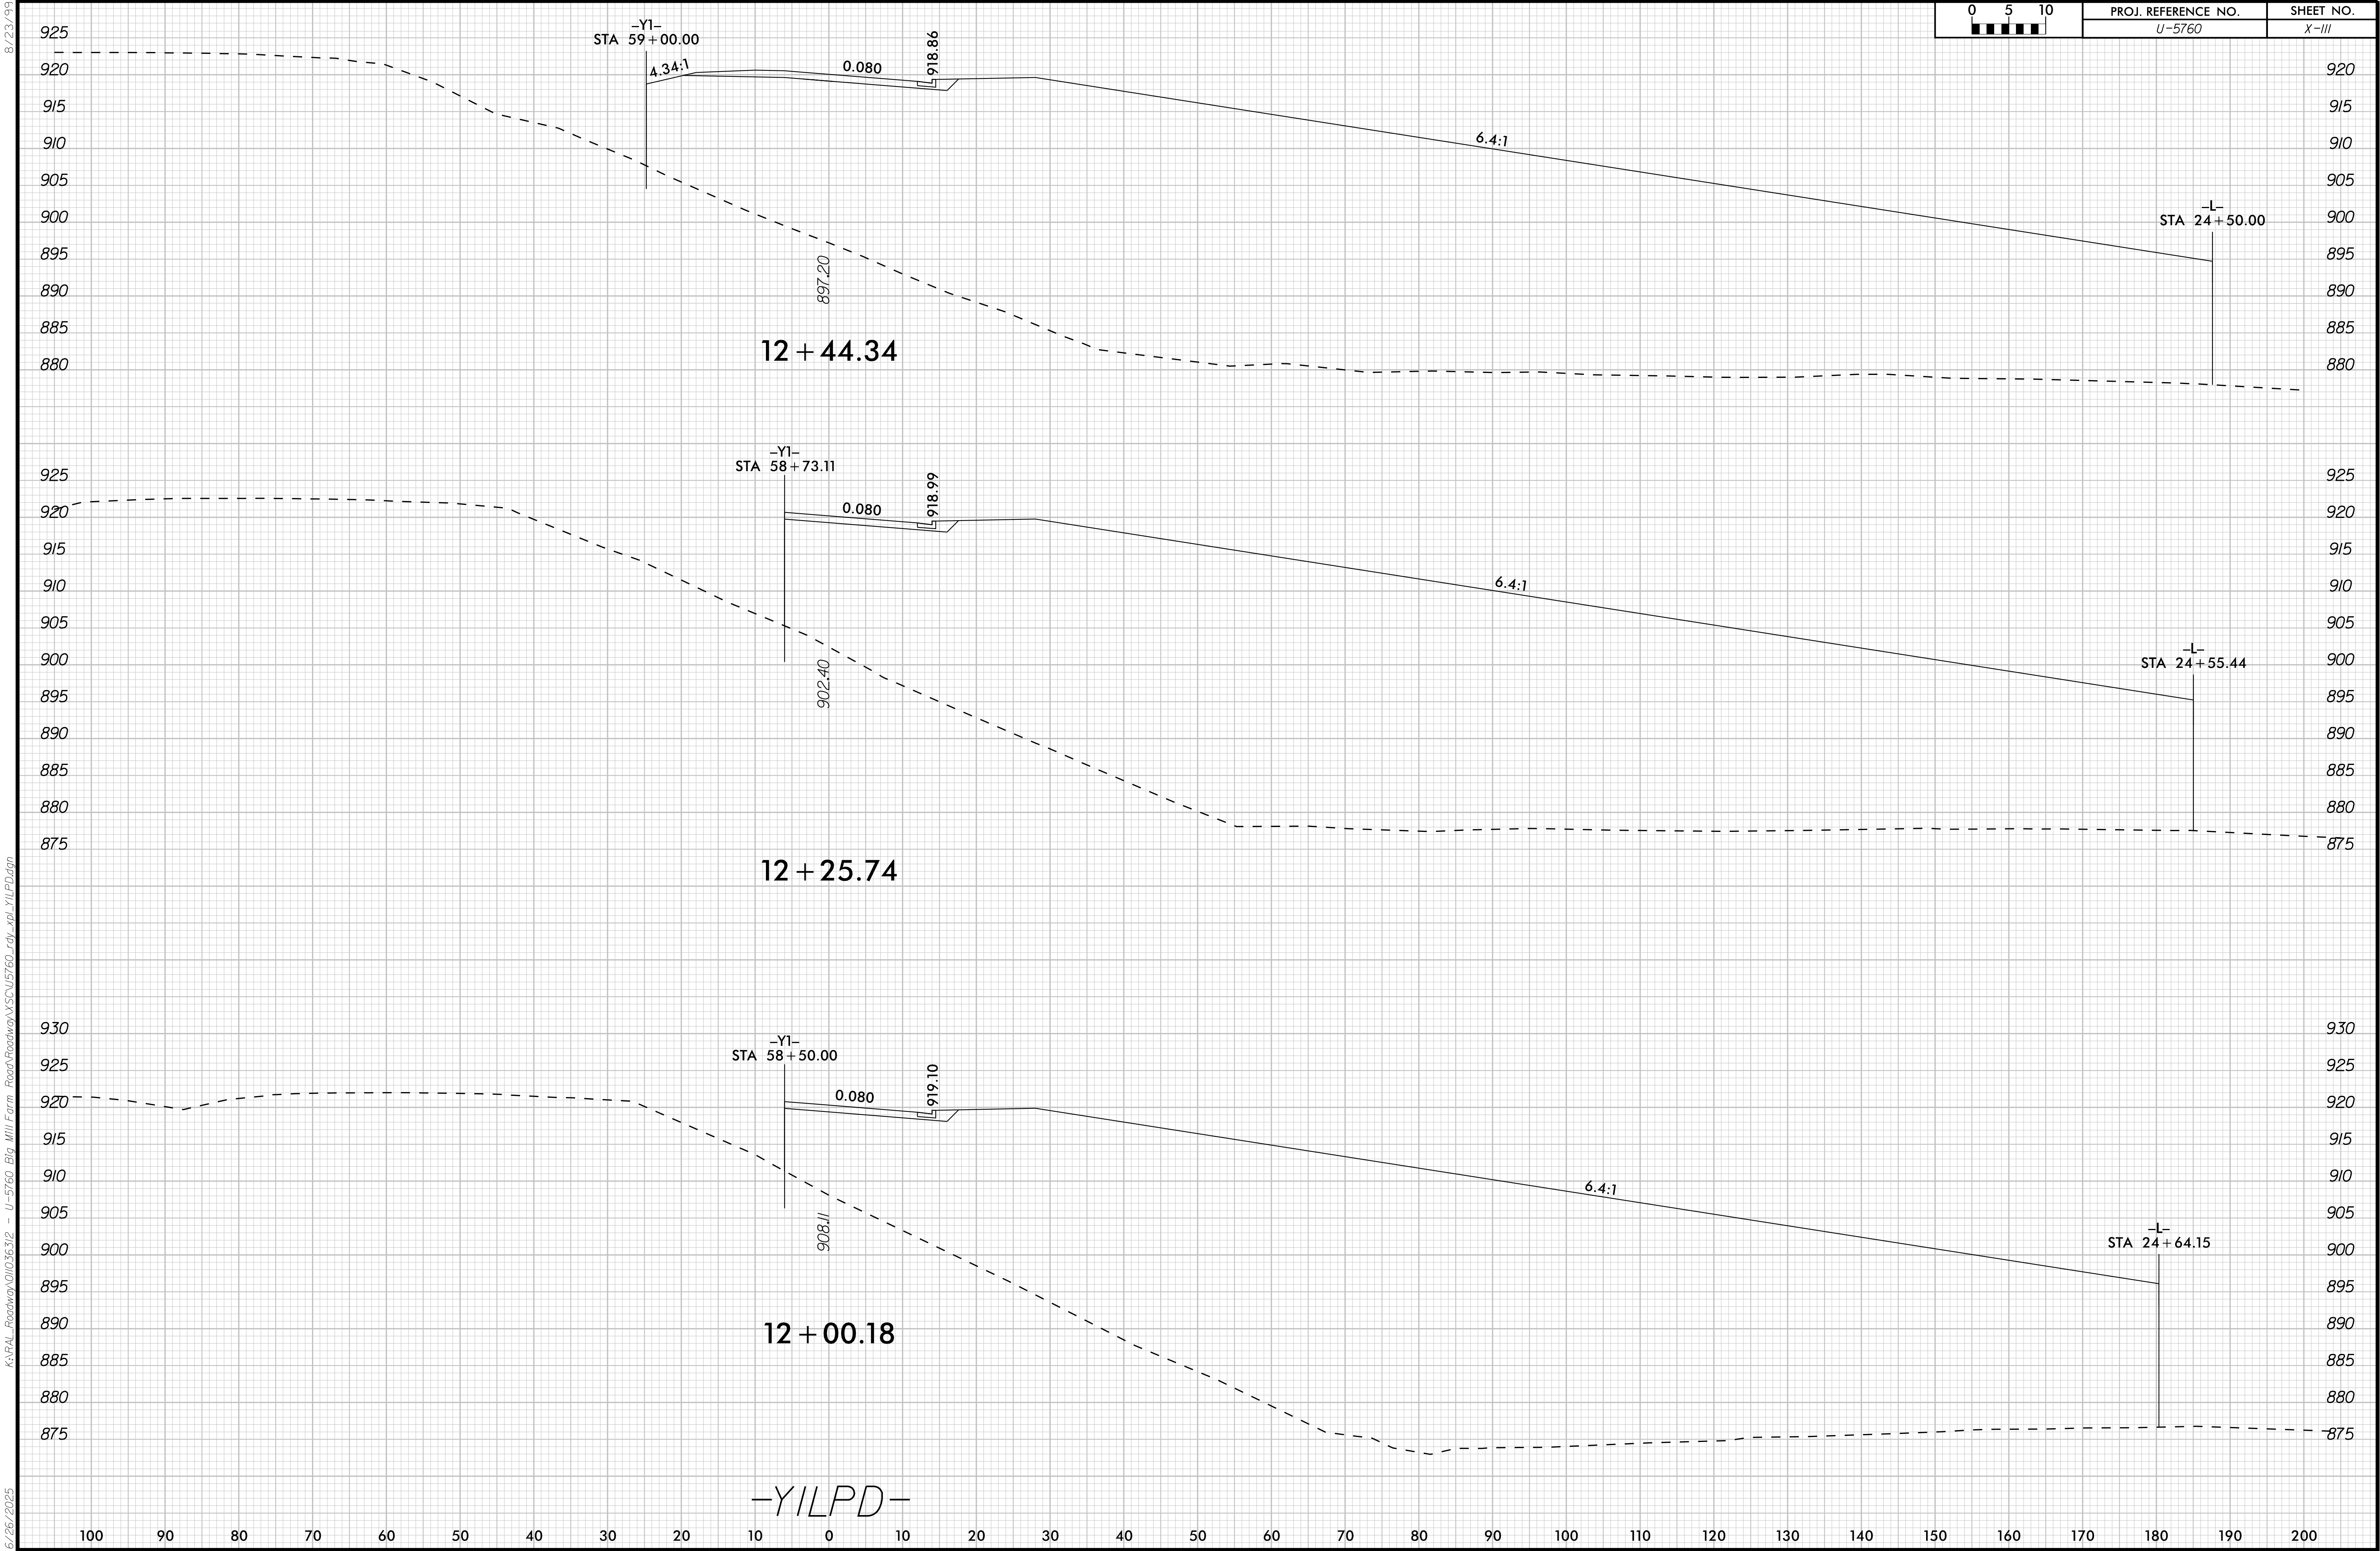


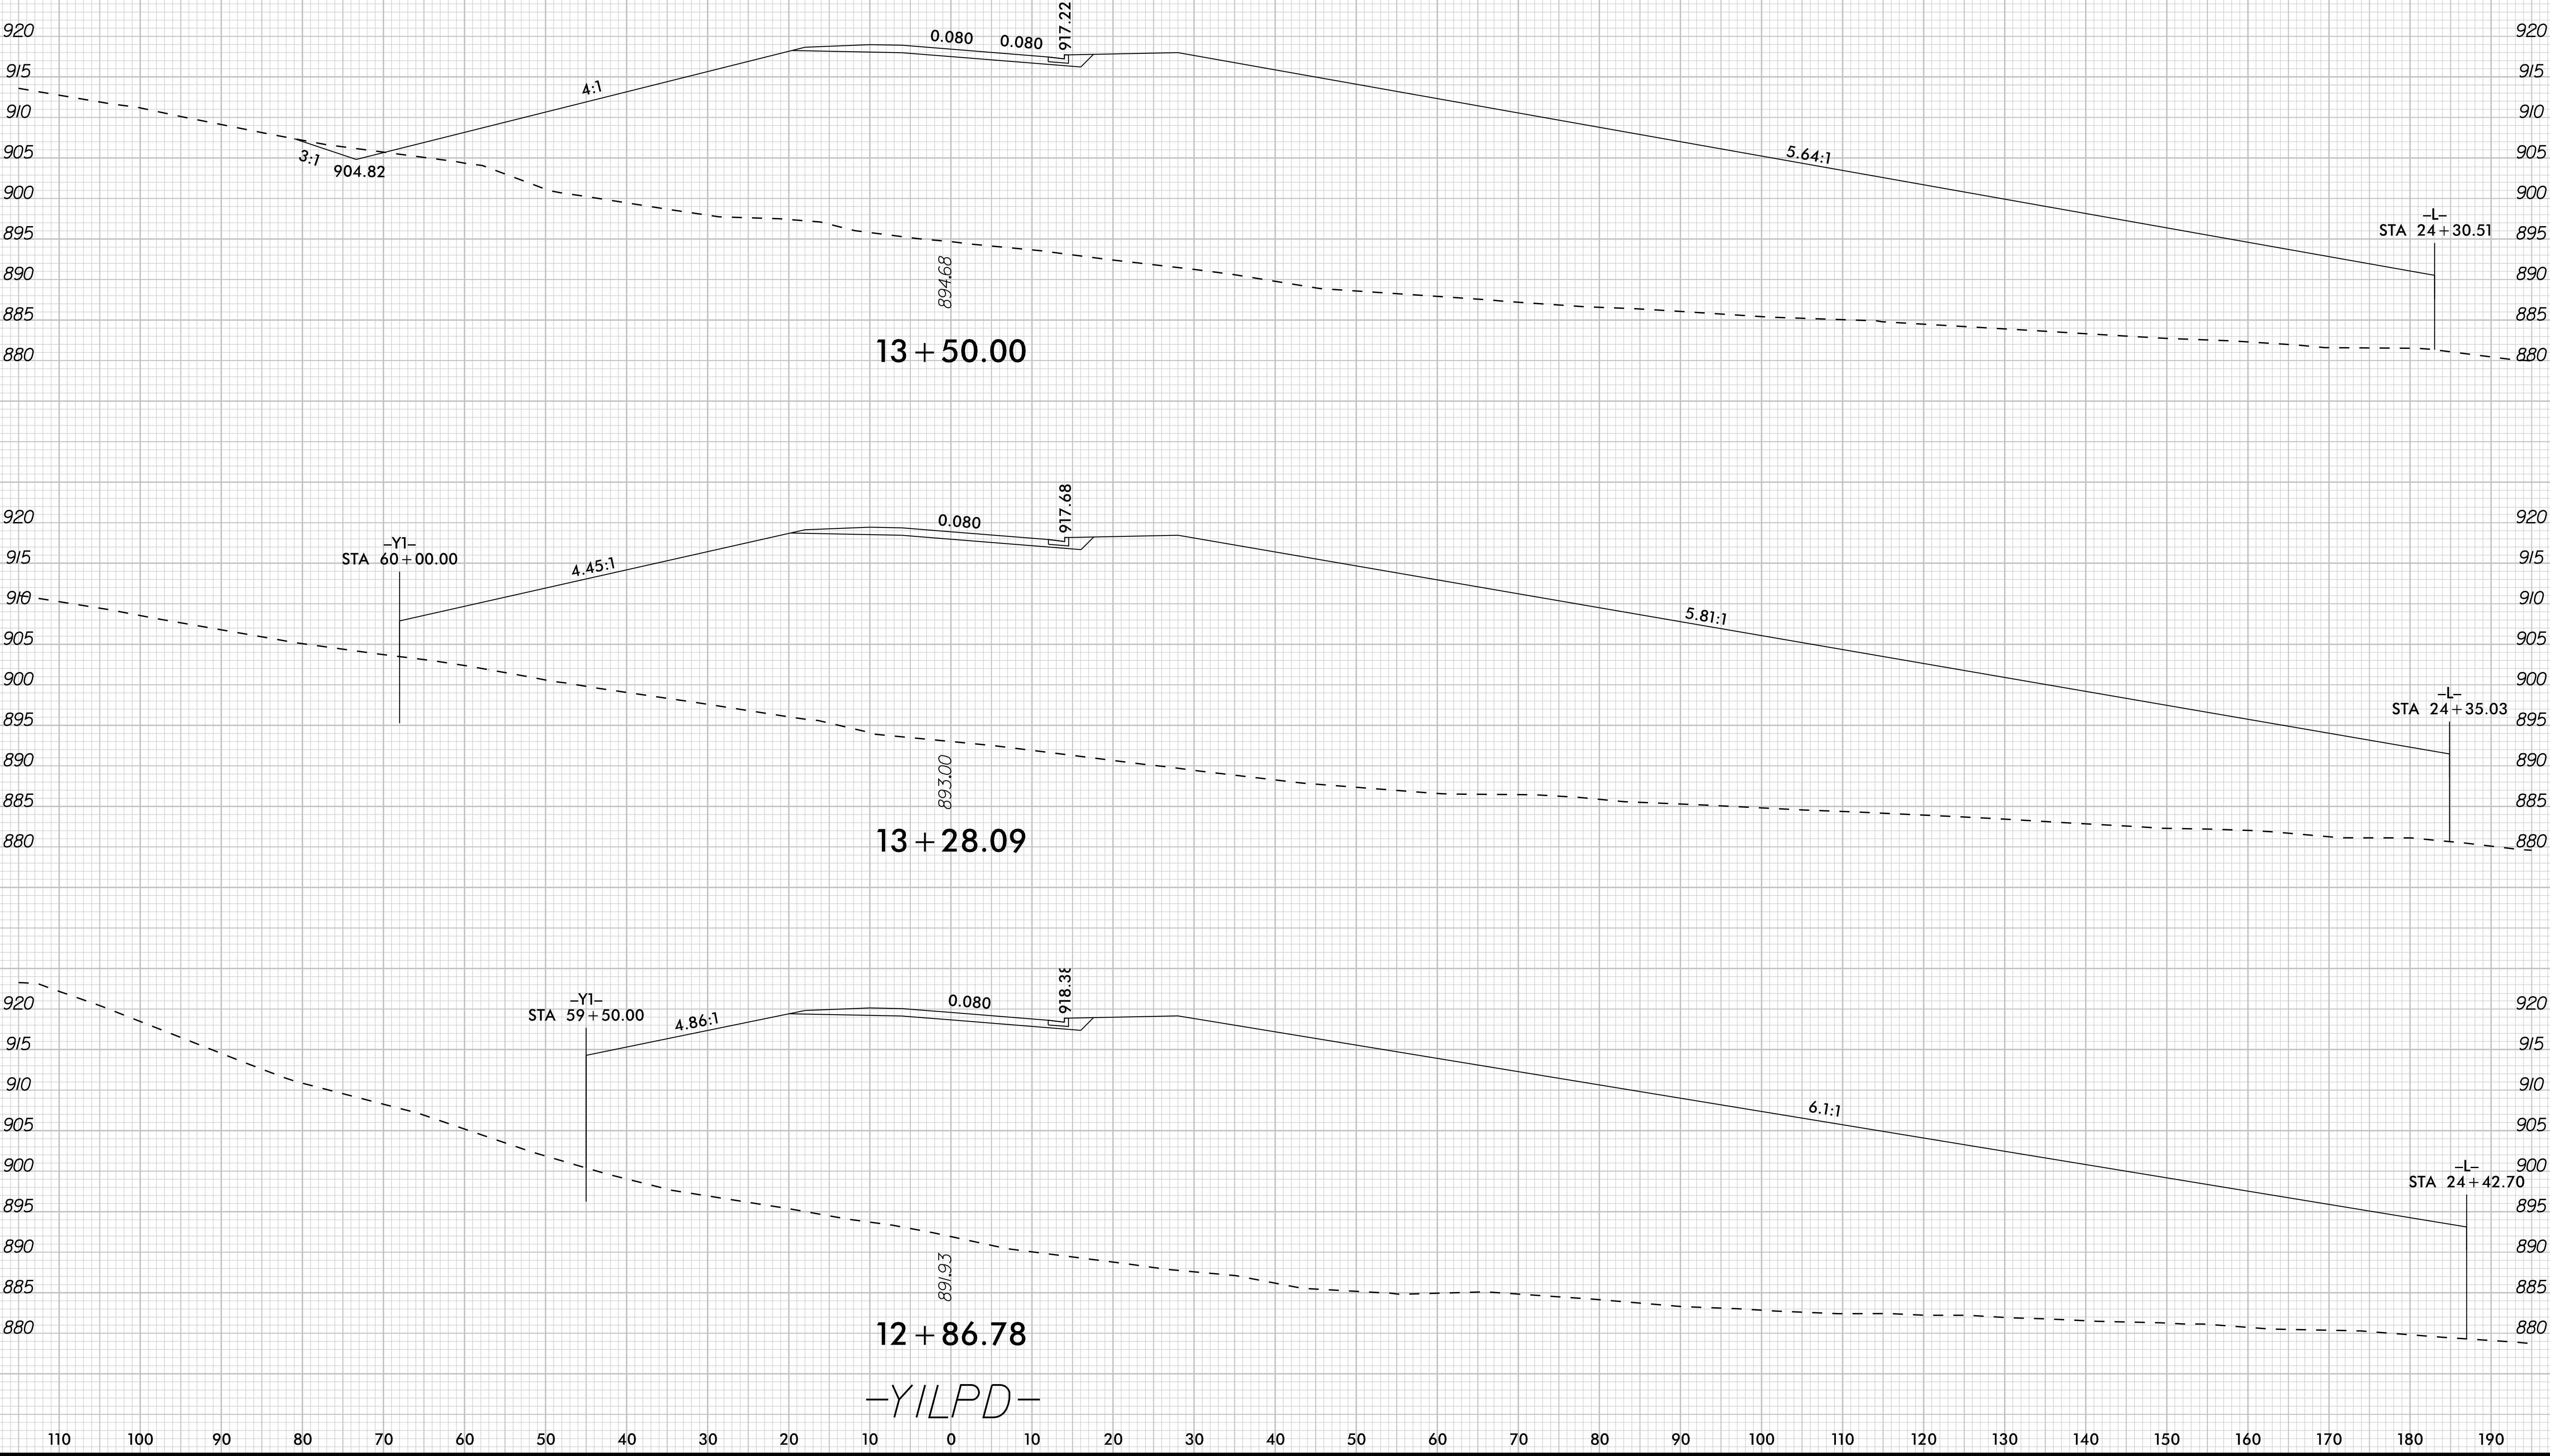


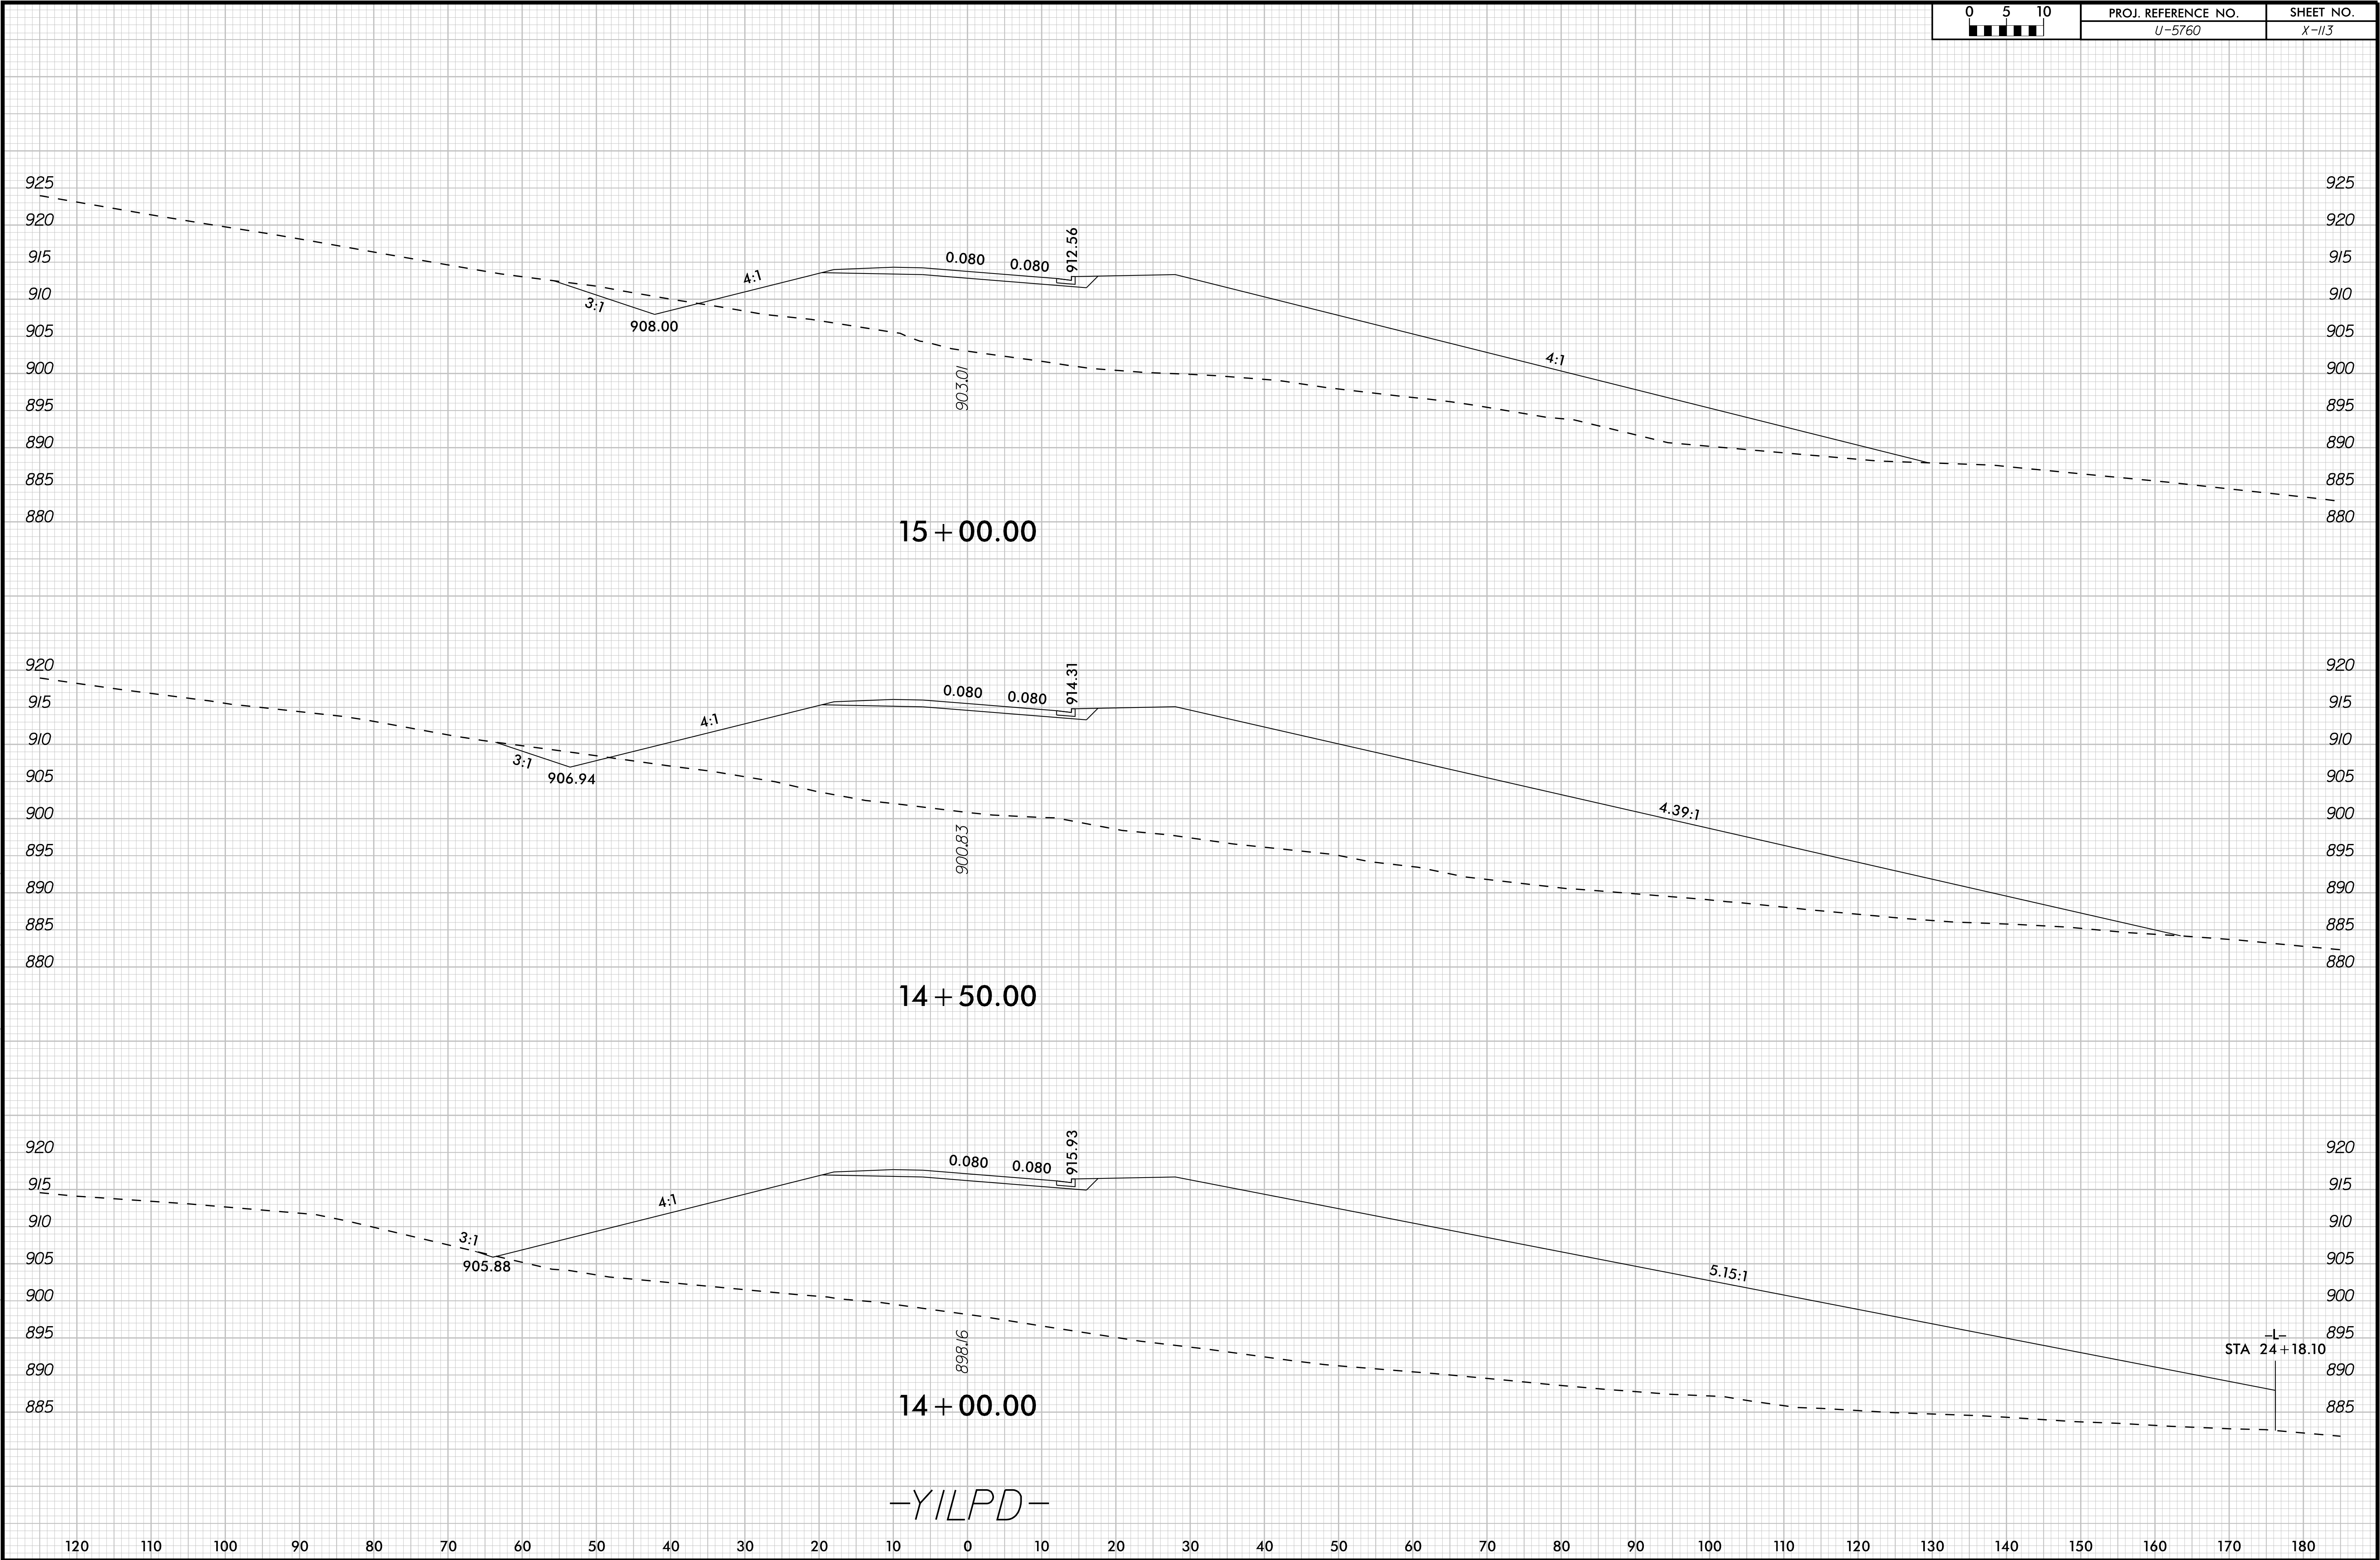


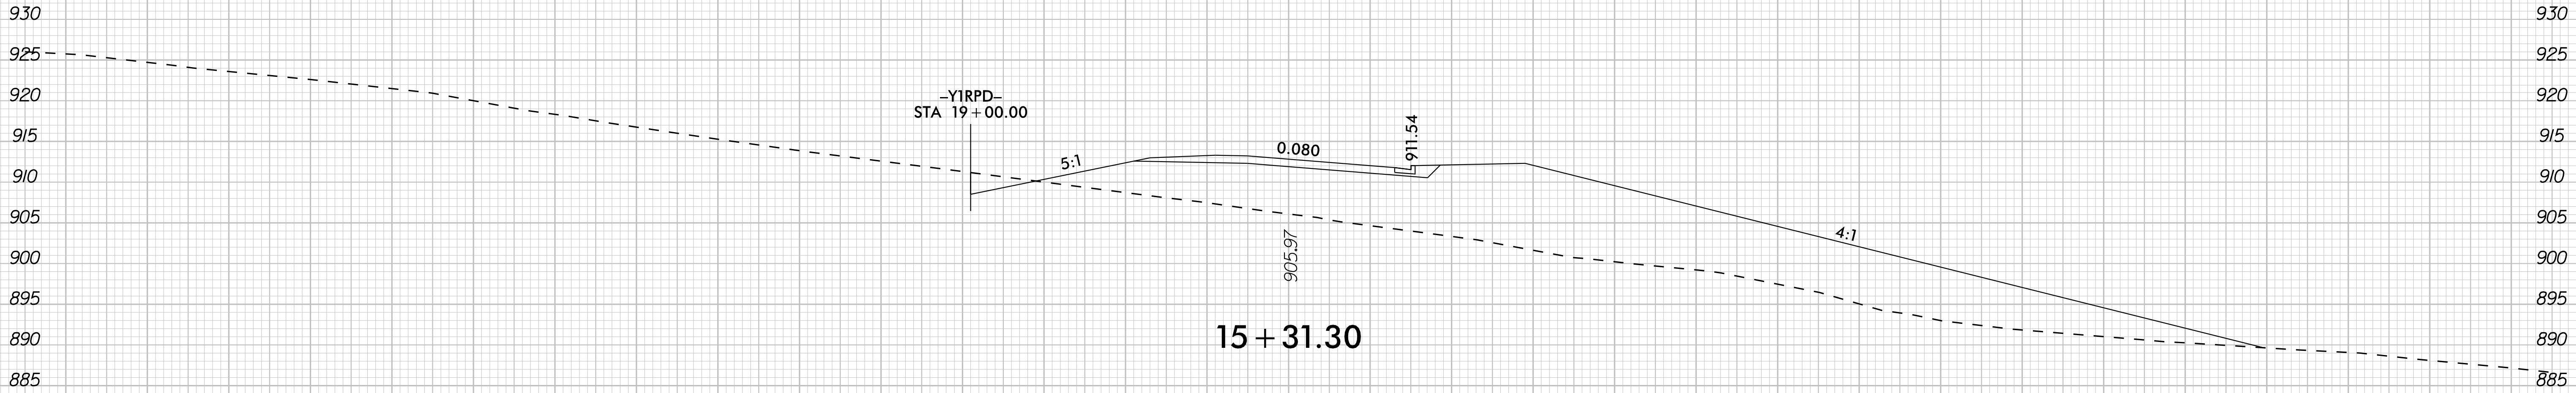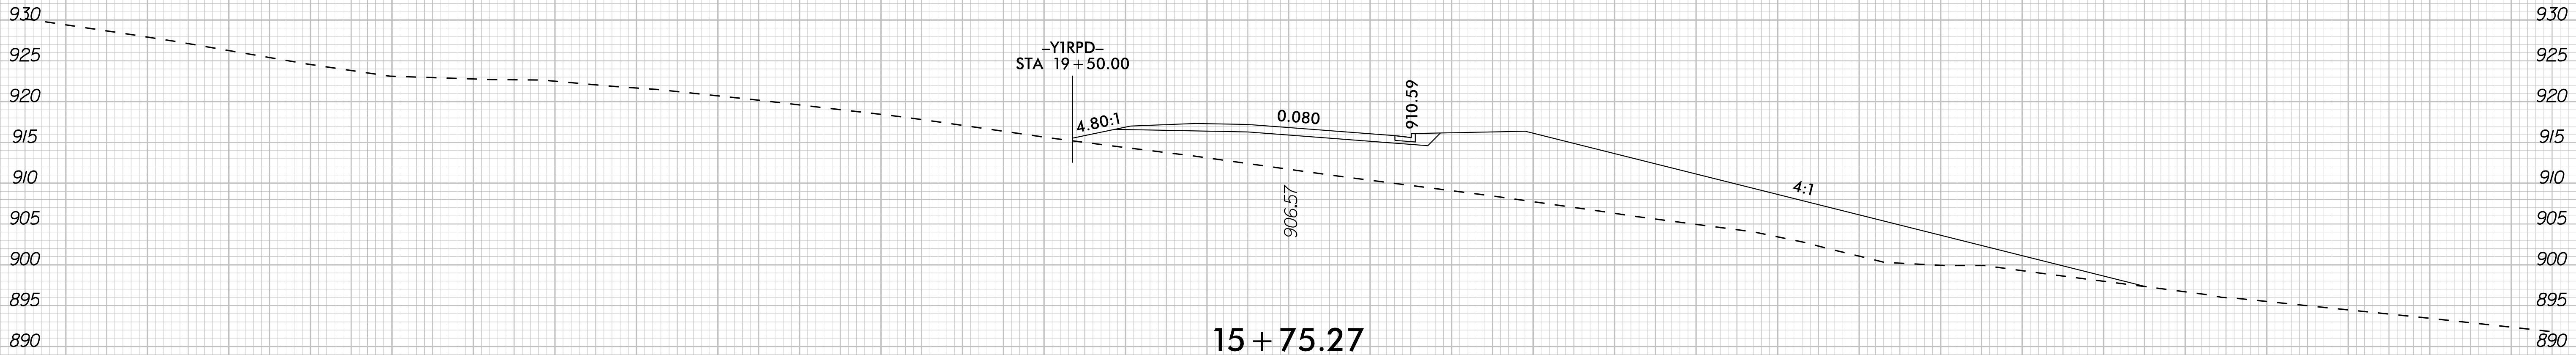


-YILPD-

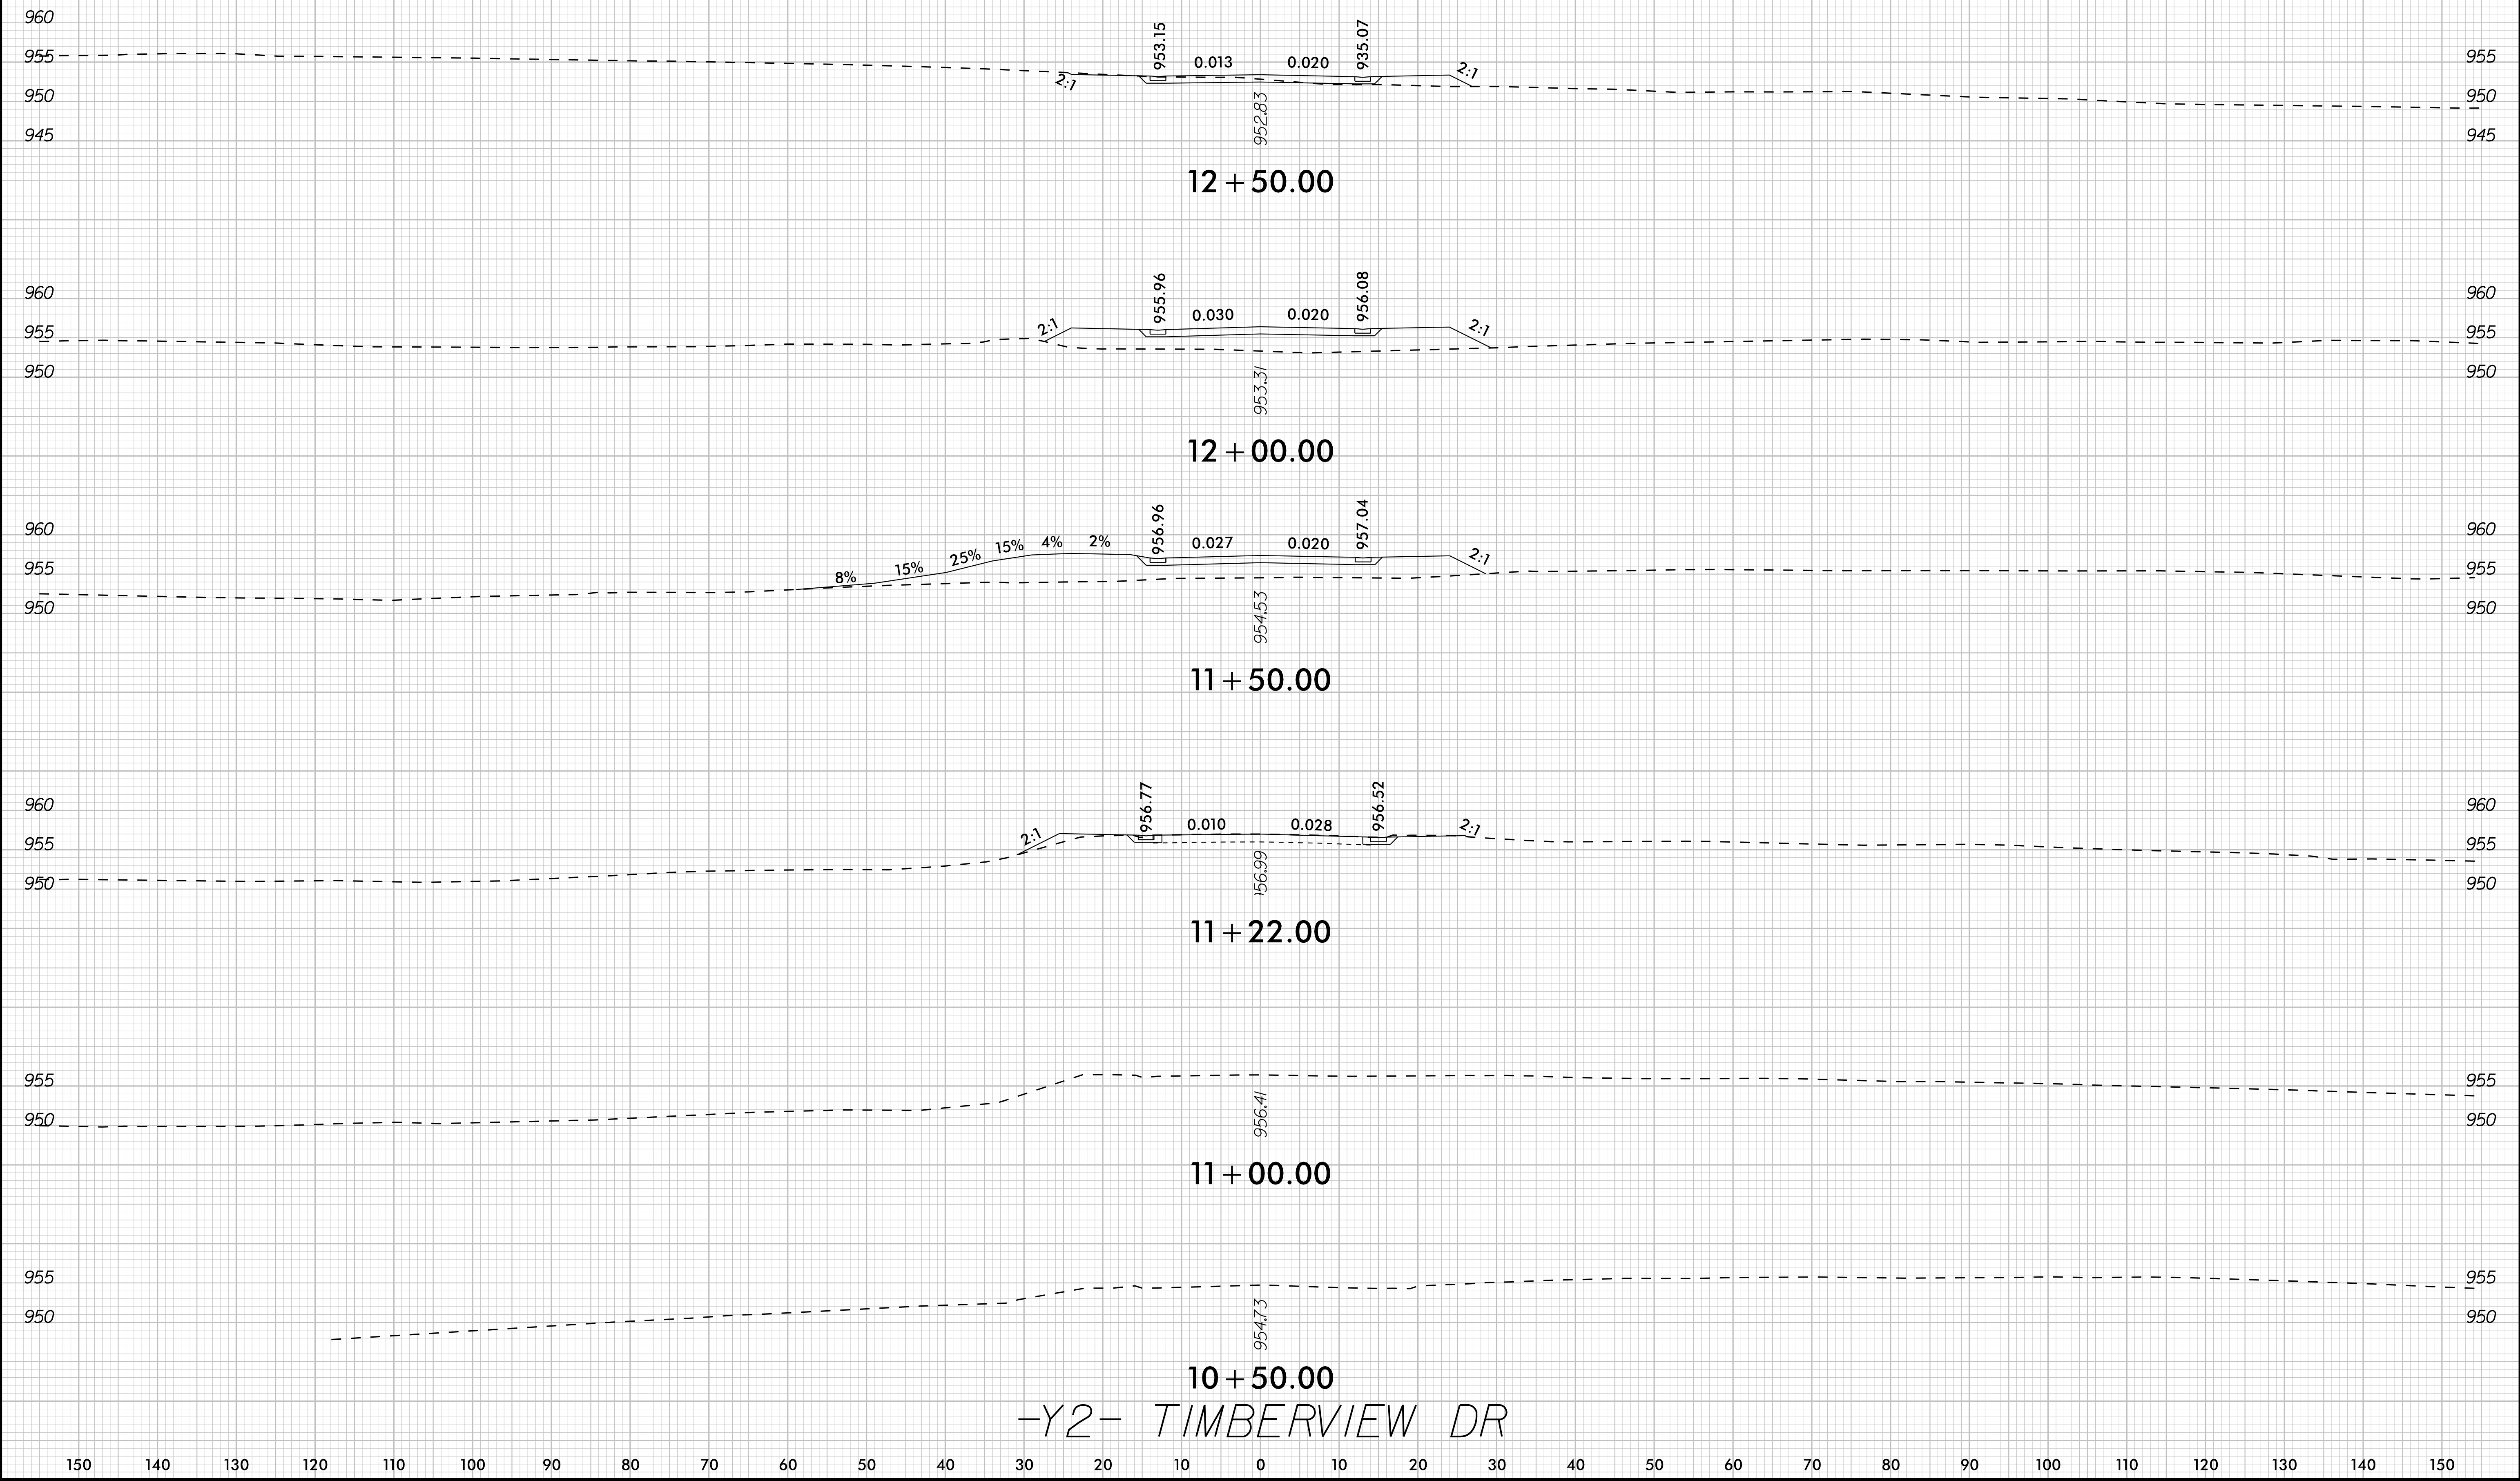


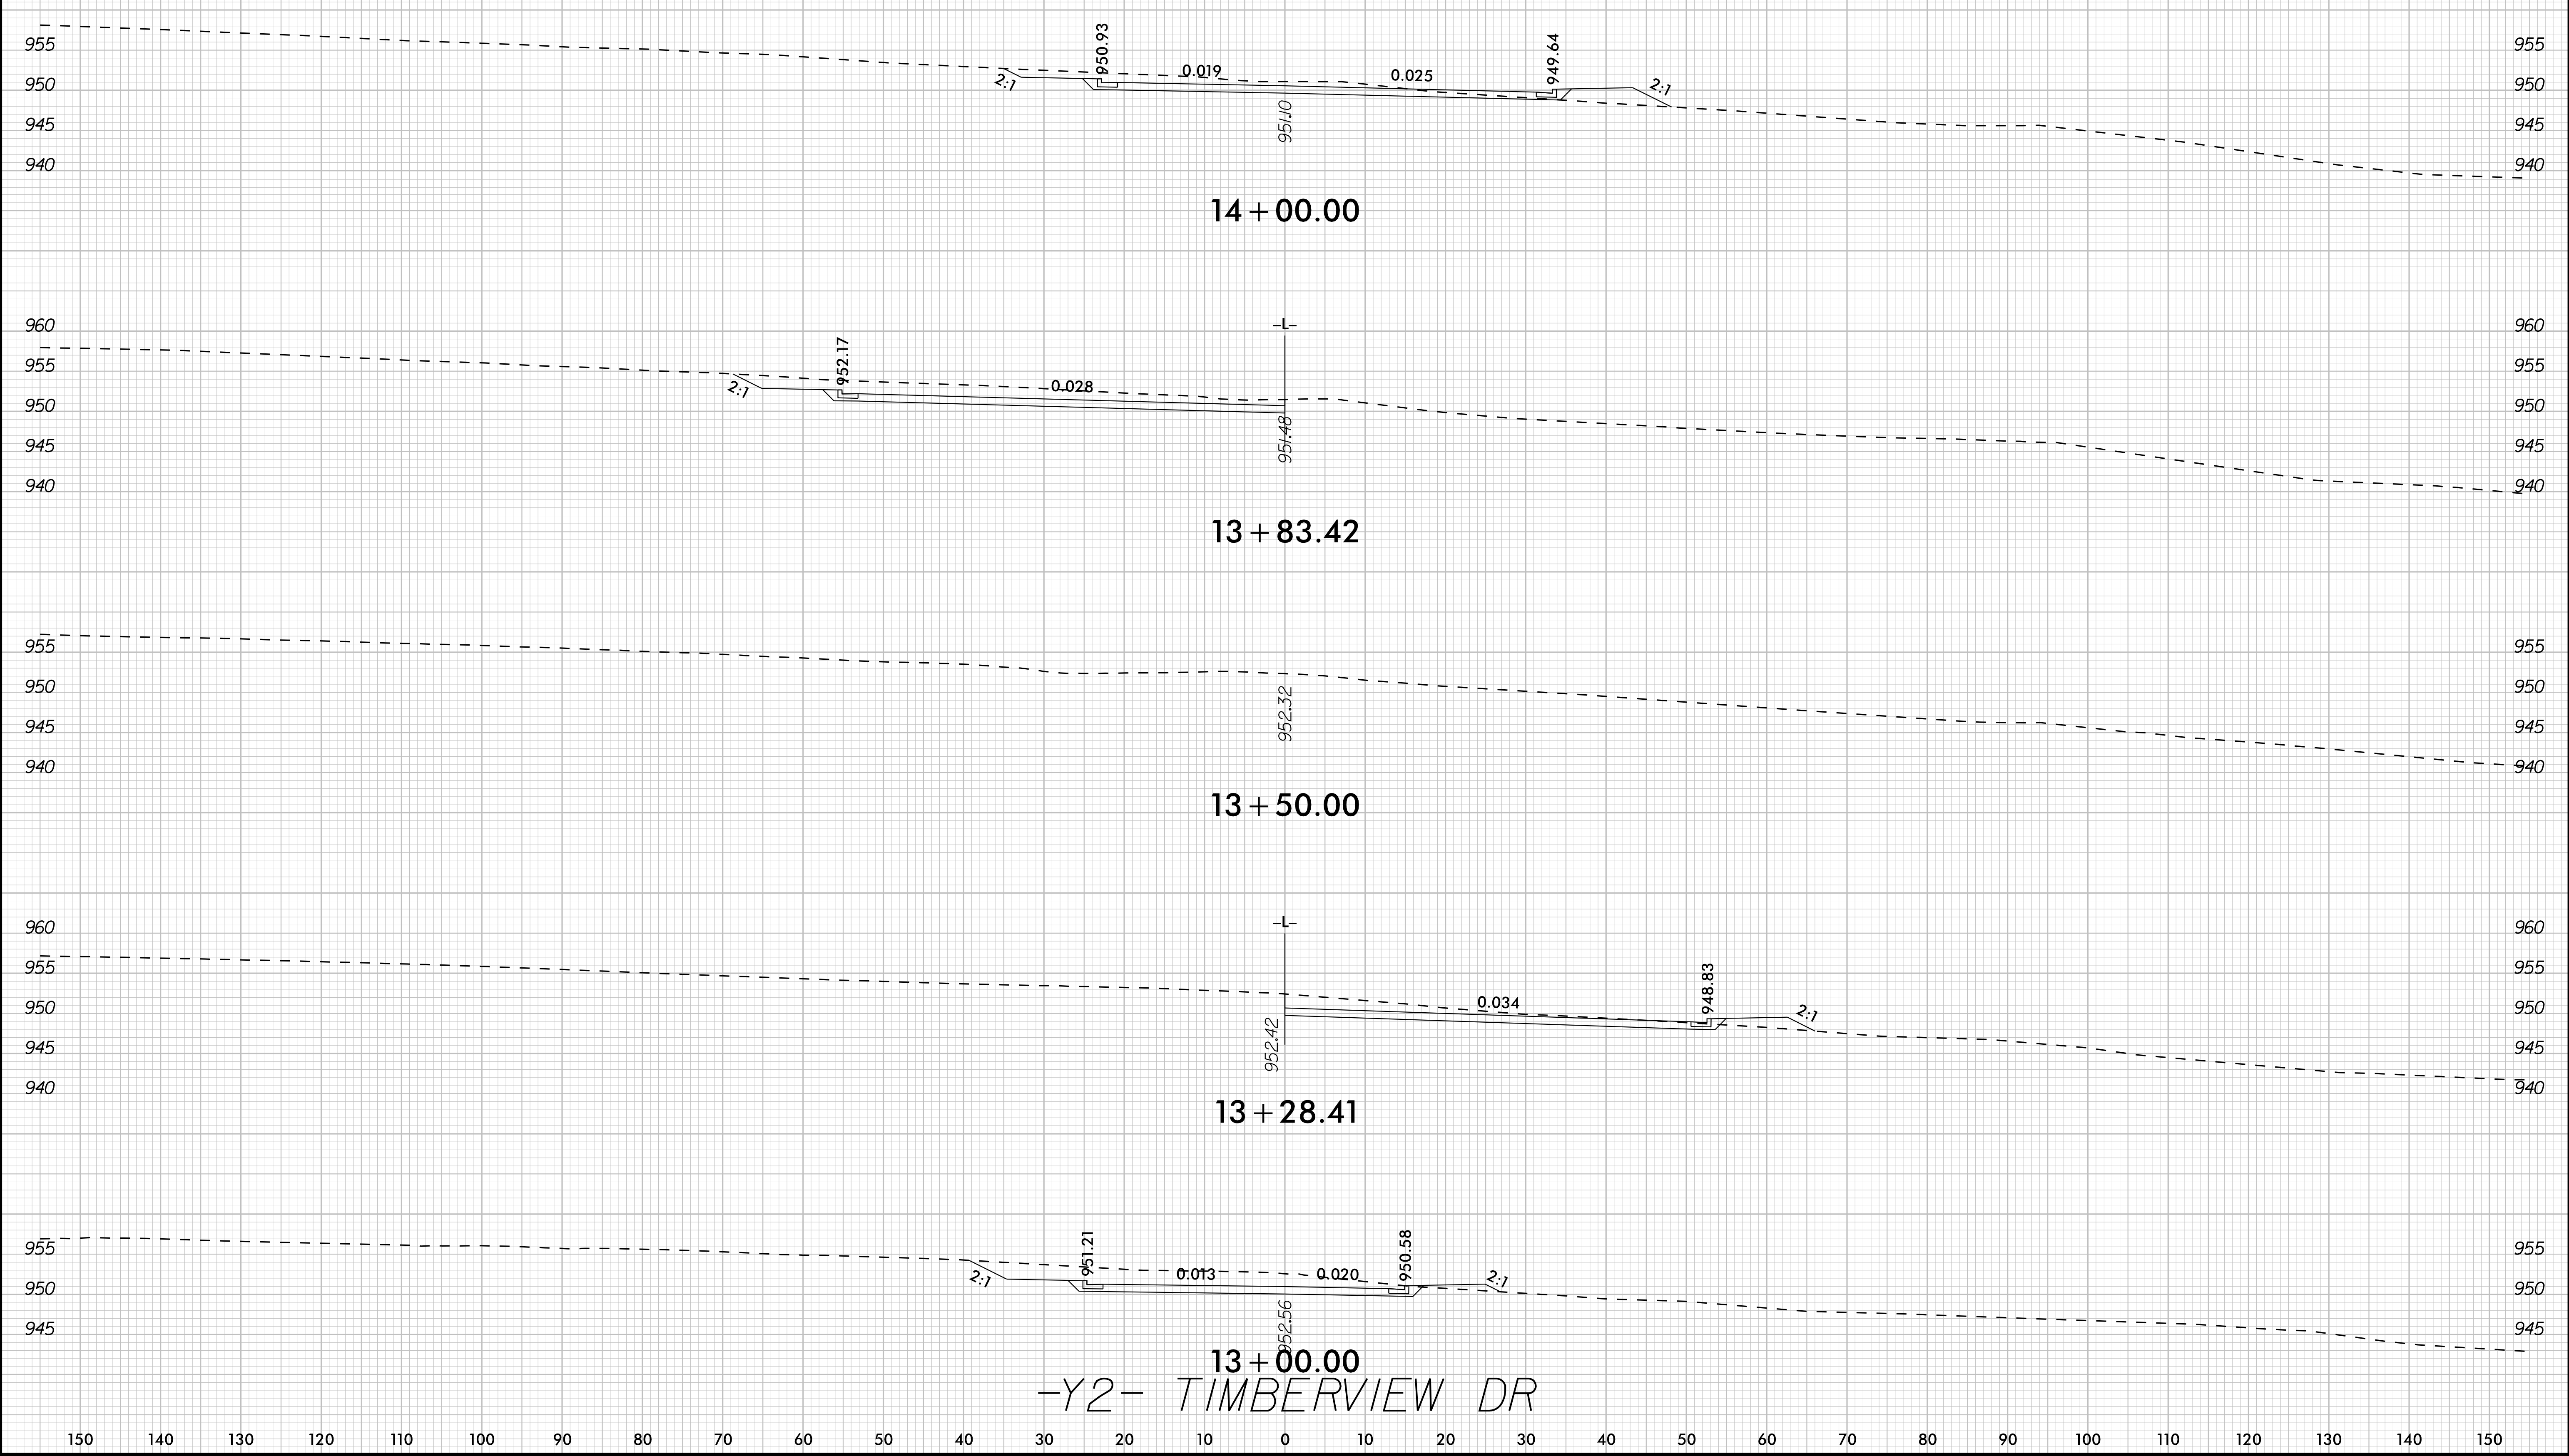

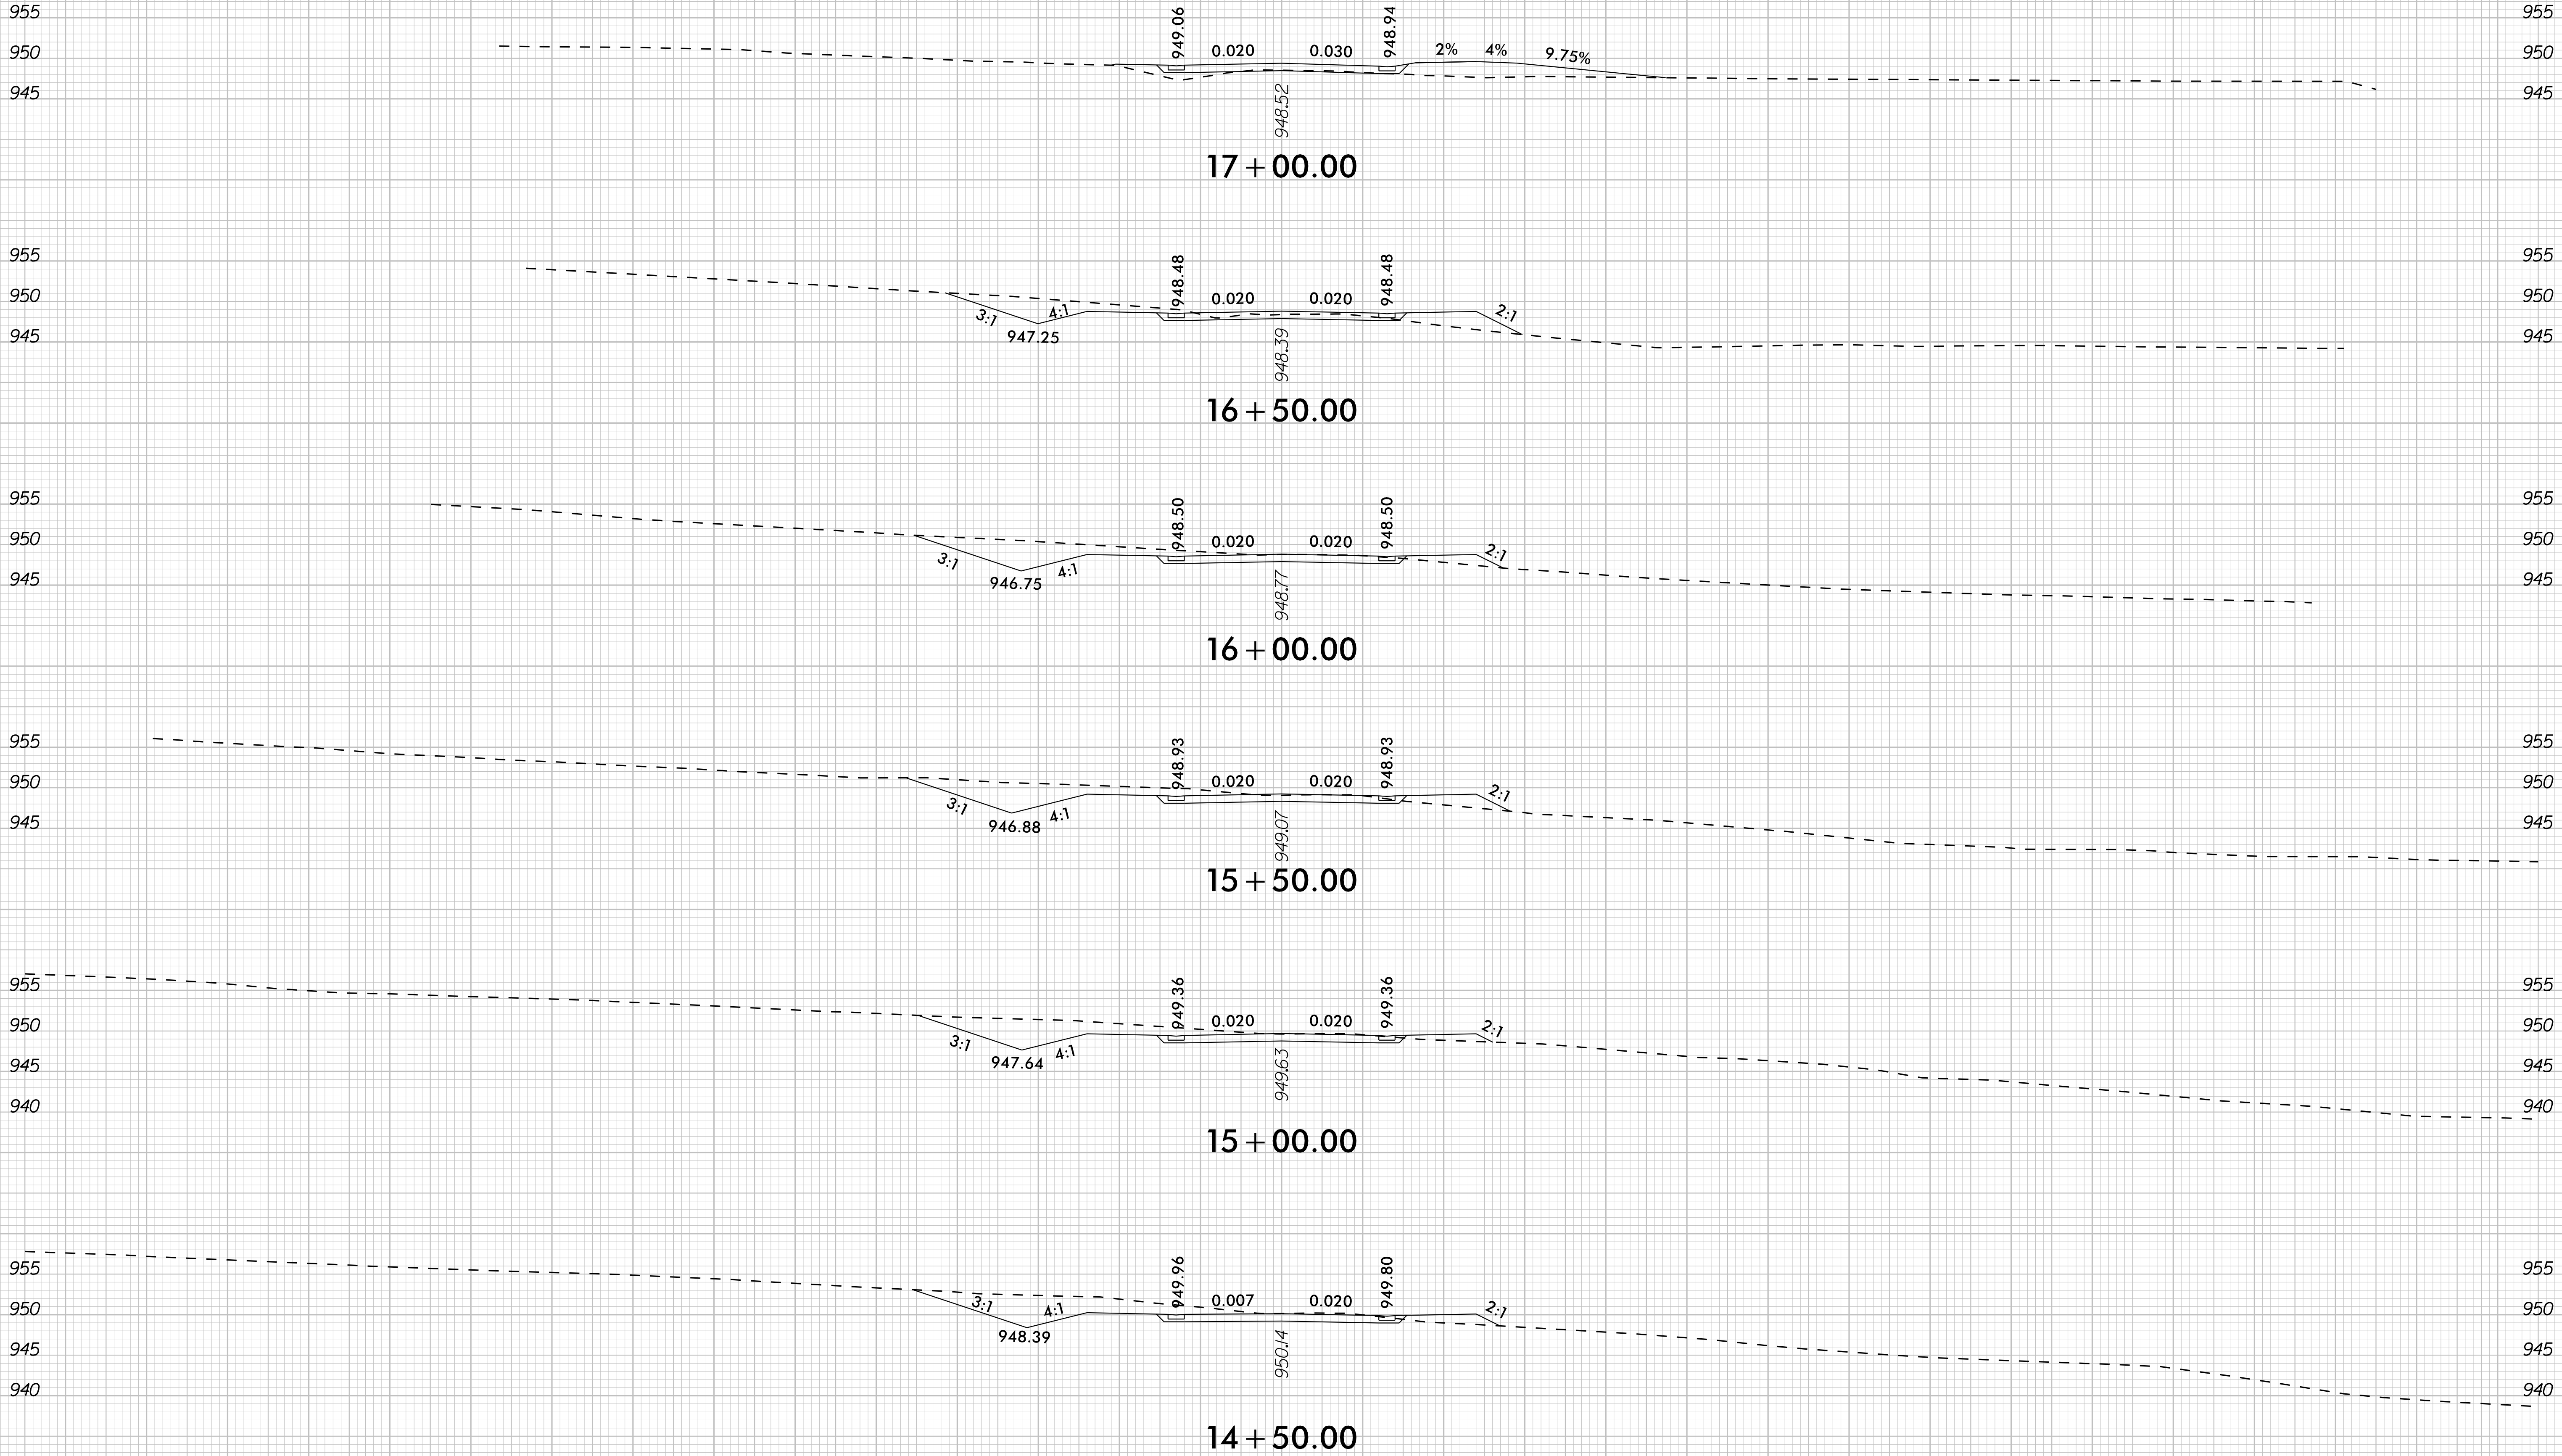

-Y2- TIMBERVIEW DR

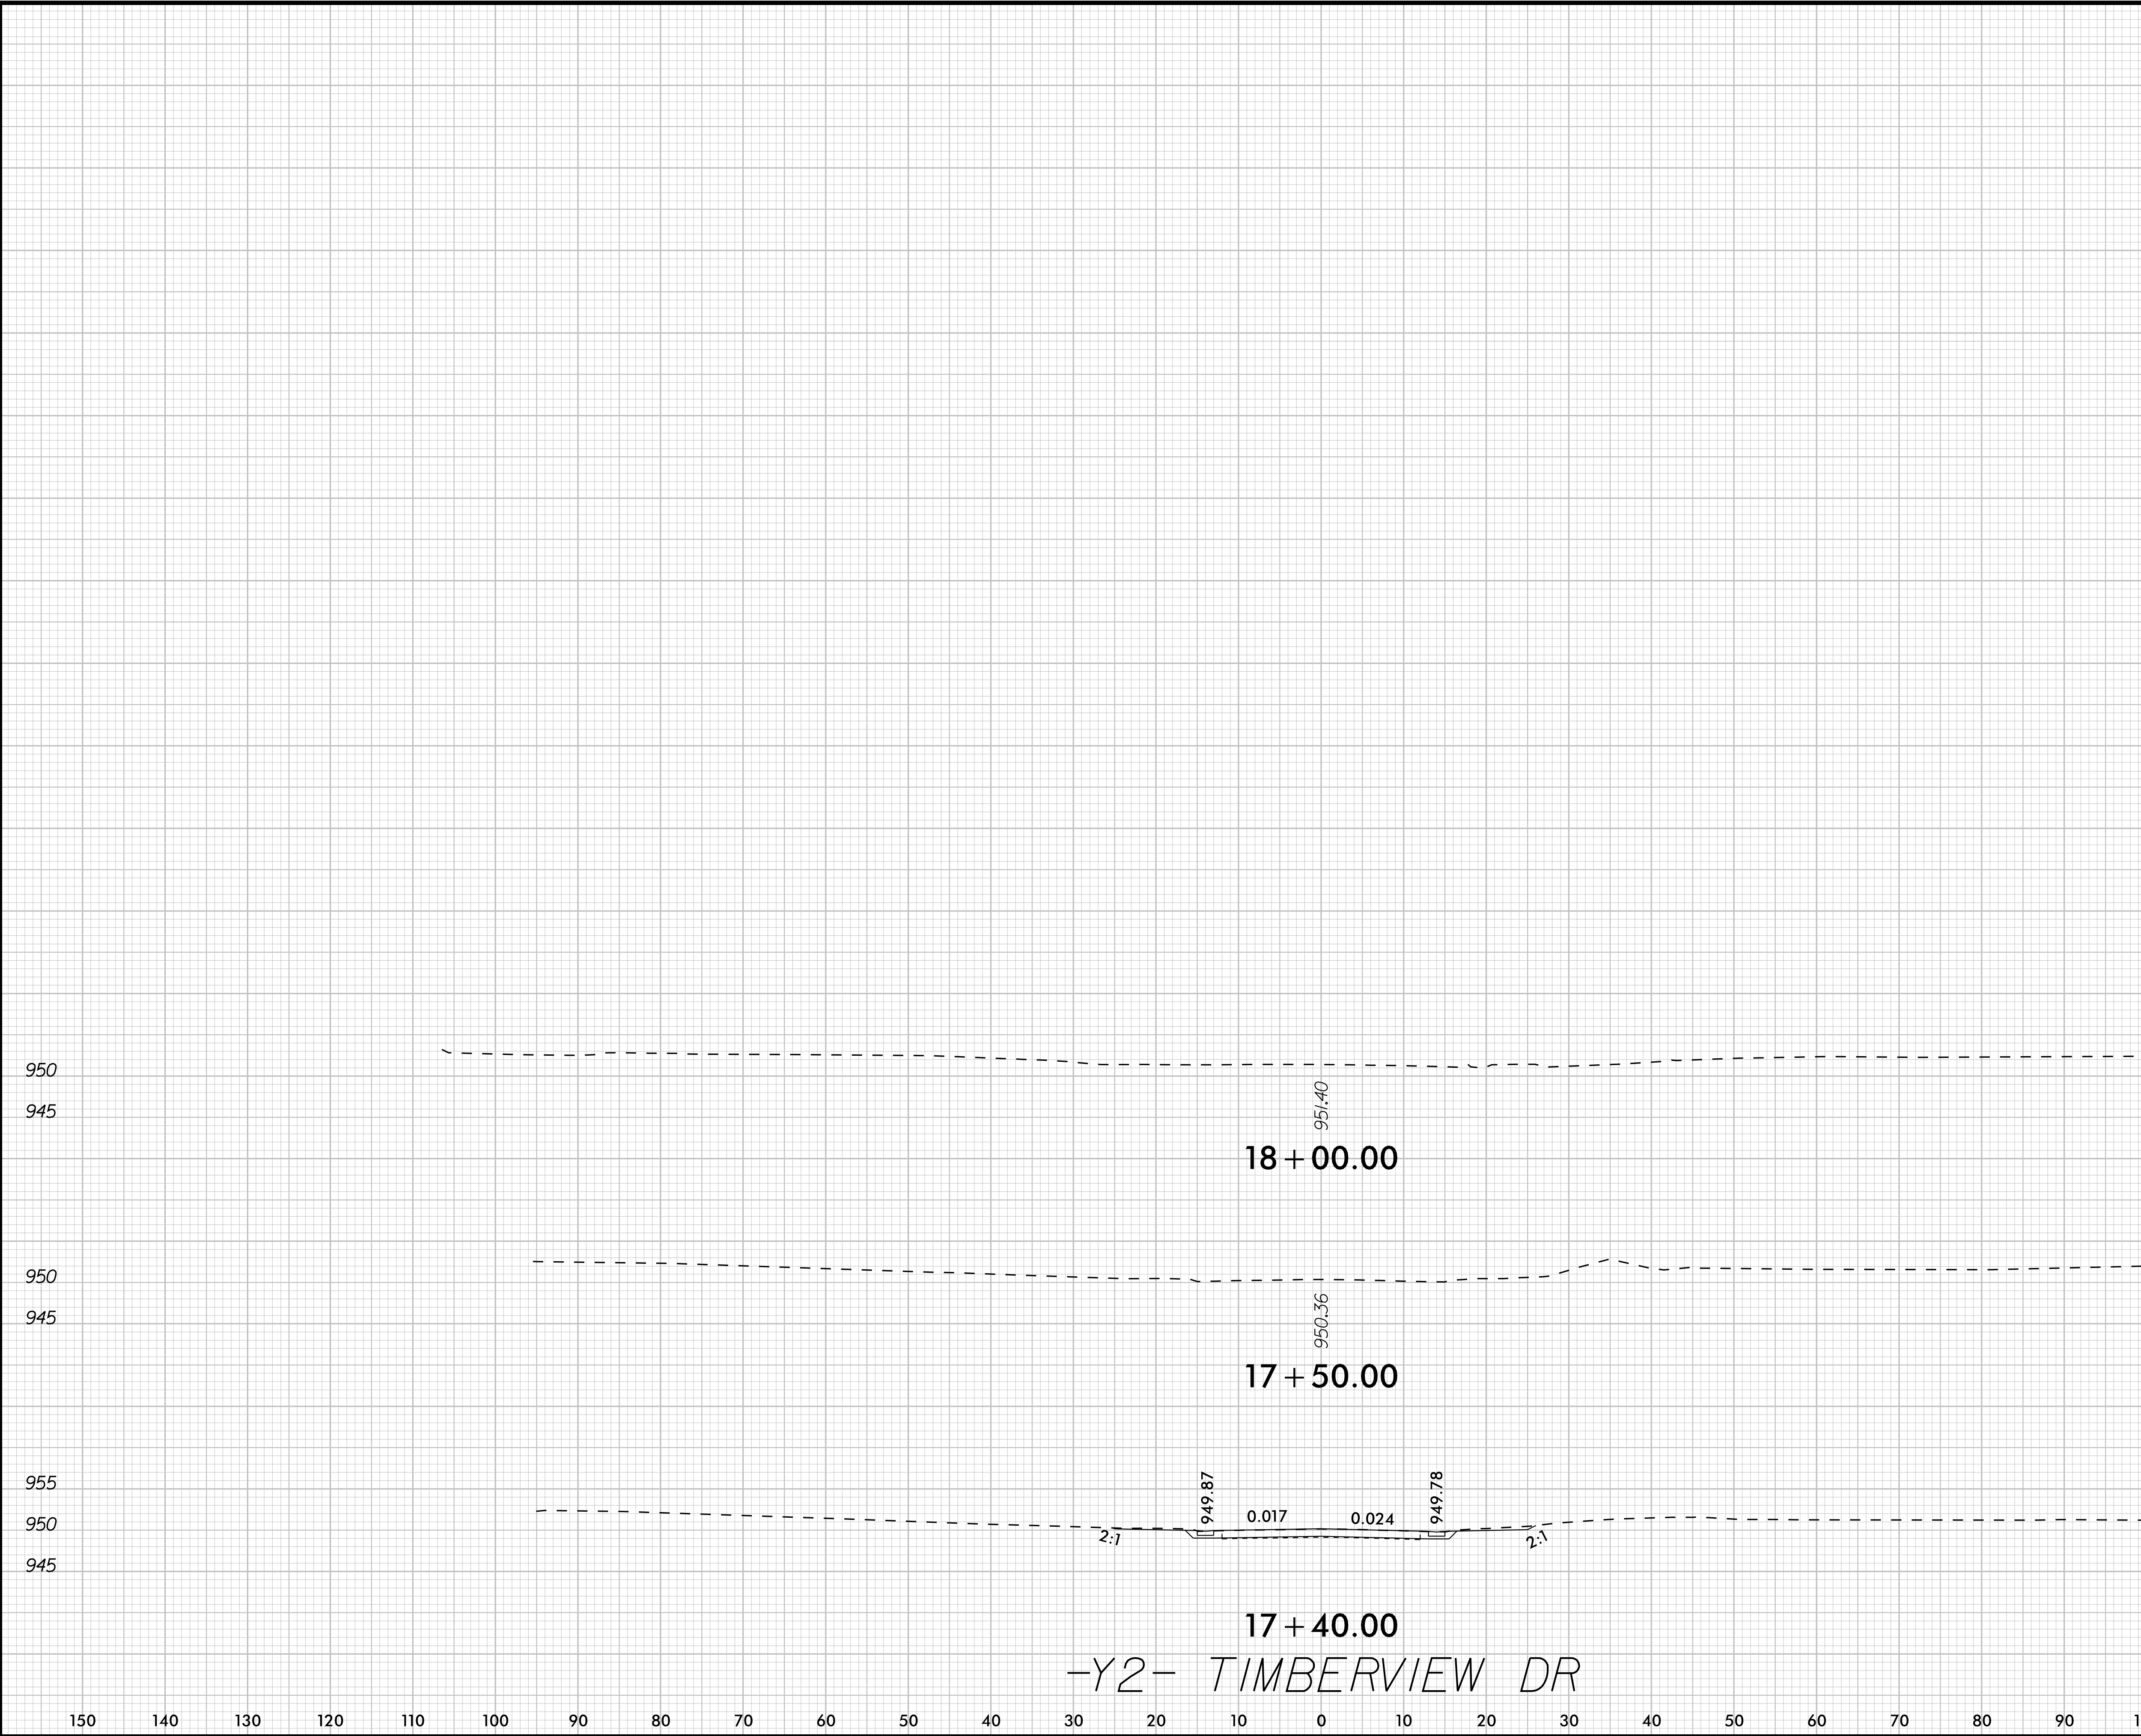

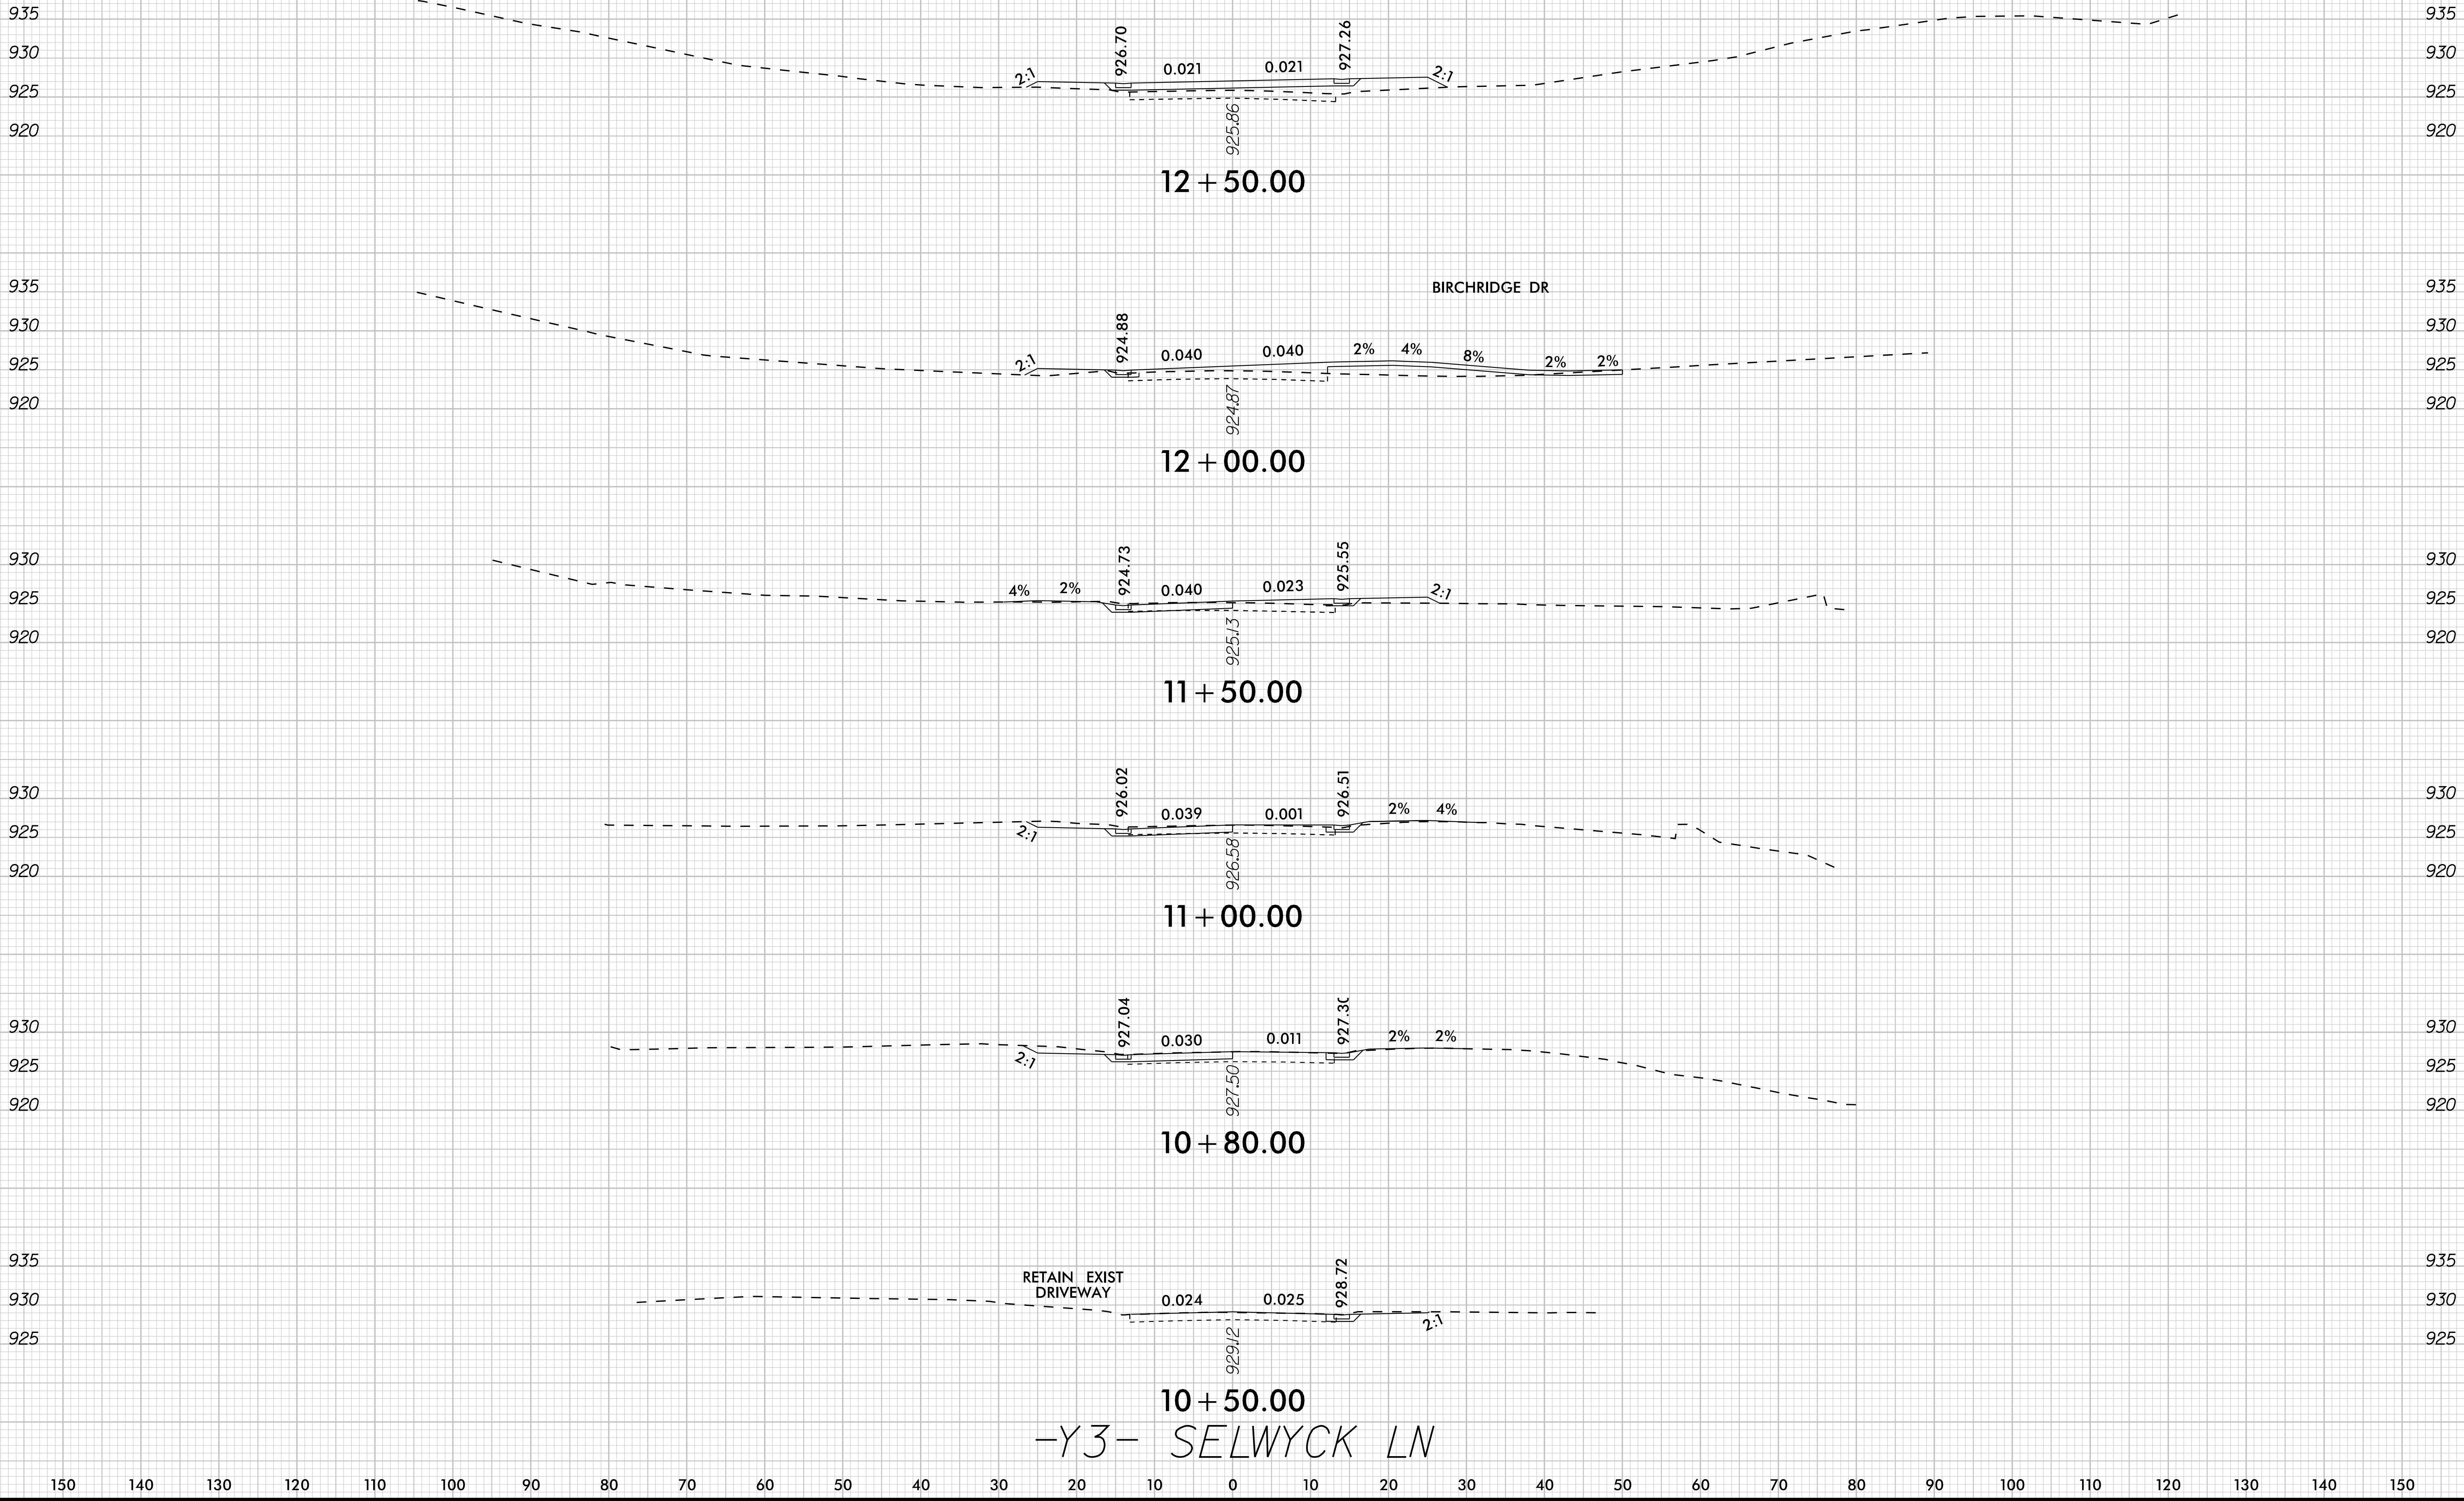

8/23/99
K:\RAL_Roadway\01036312 - U-5760 Btg Mill Form Road\Roadway\SC\U5760_rdy_xpl\Y3.dgn
12/19/2024

0 5 10 [Scale Bar]	PROJ. REFERENCE NO. U-5760	SHEET NO. X-120
-----------------------	-------------------------------	--------------------

