



8/23/99


K:\RAL_Roadway\01036312 - U-5760 Btg Mill Form Road\Roadway\SC\U5760_rdy_xpl_V3.dgn


12/19/2024


0510	PROJ. REFERENCE NO.	SHEET NO.
	U-5760	X-121

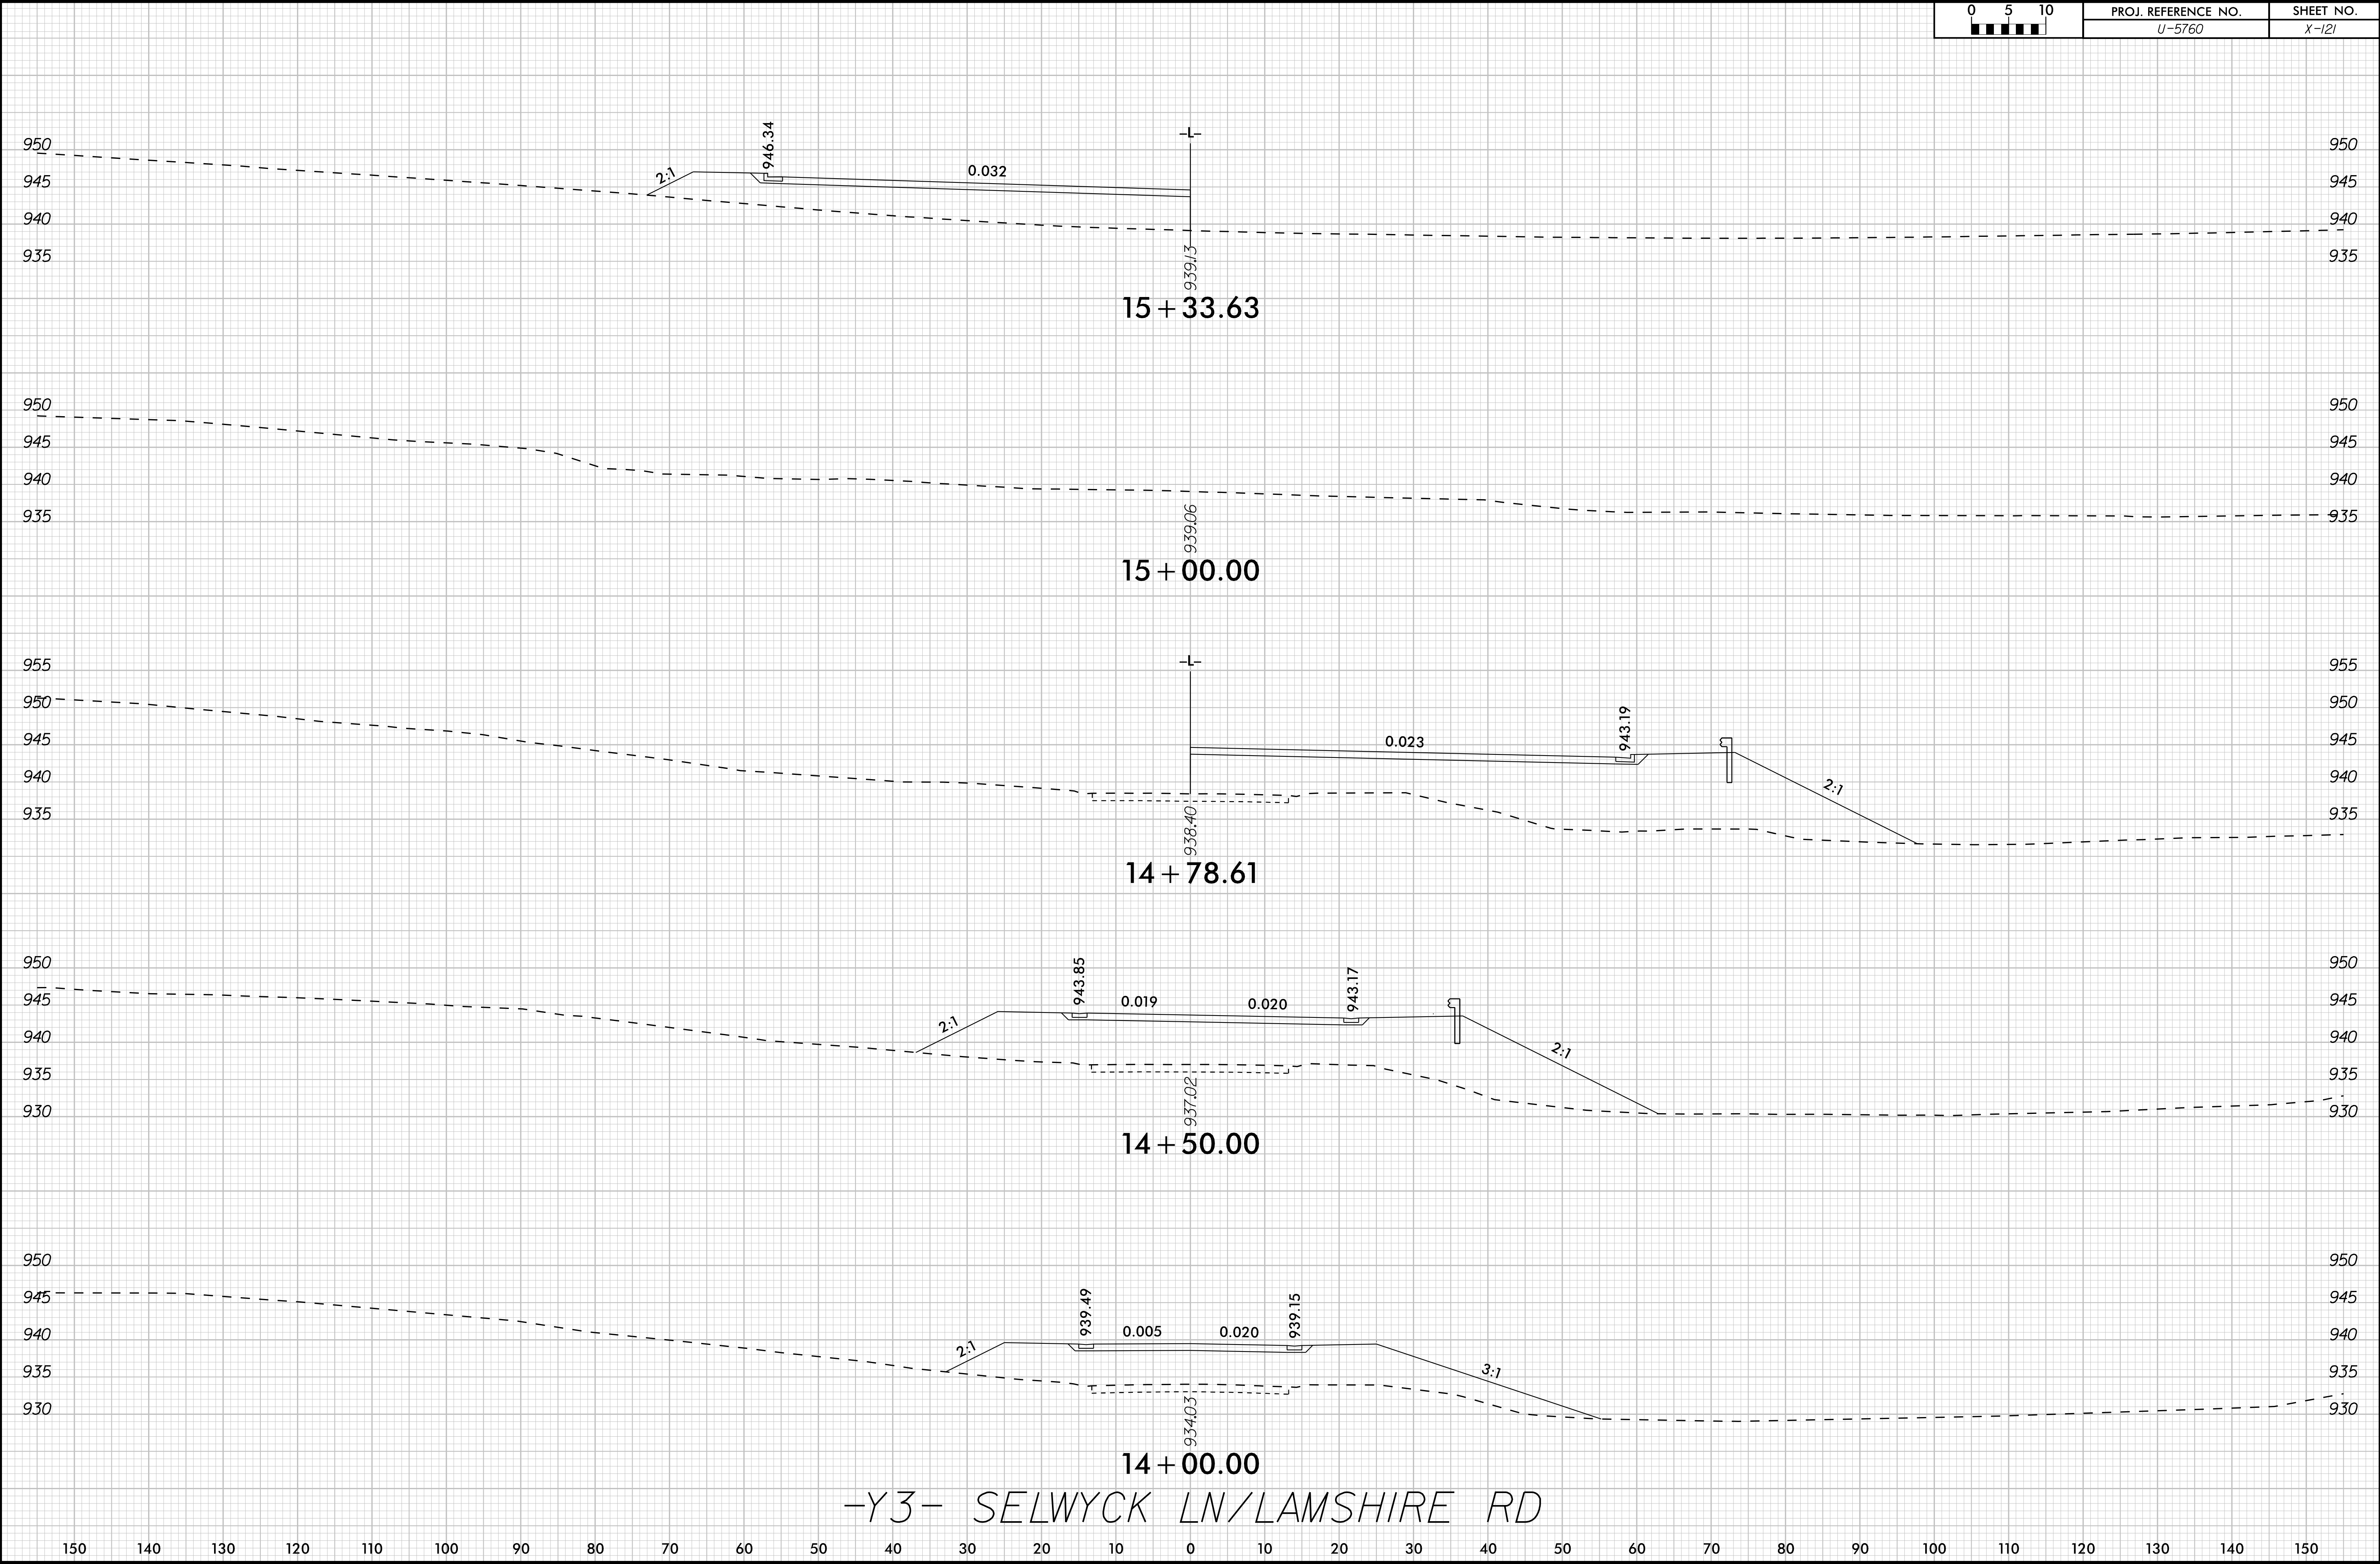

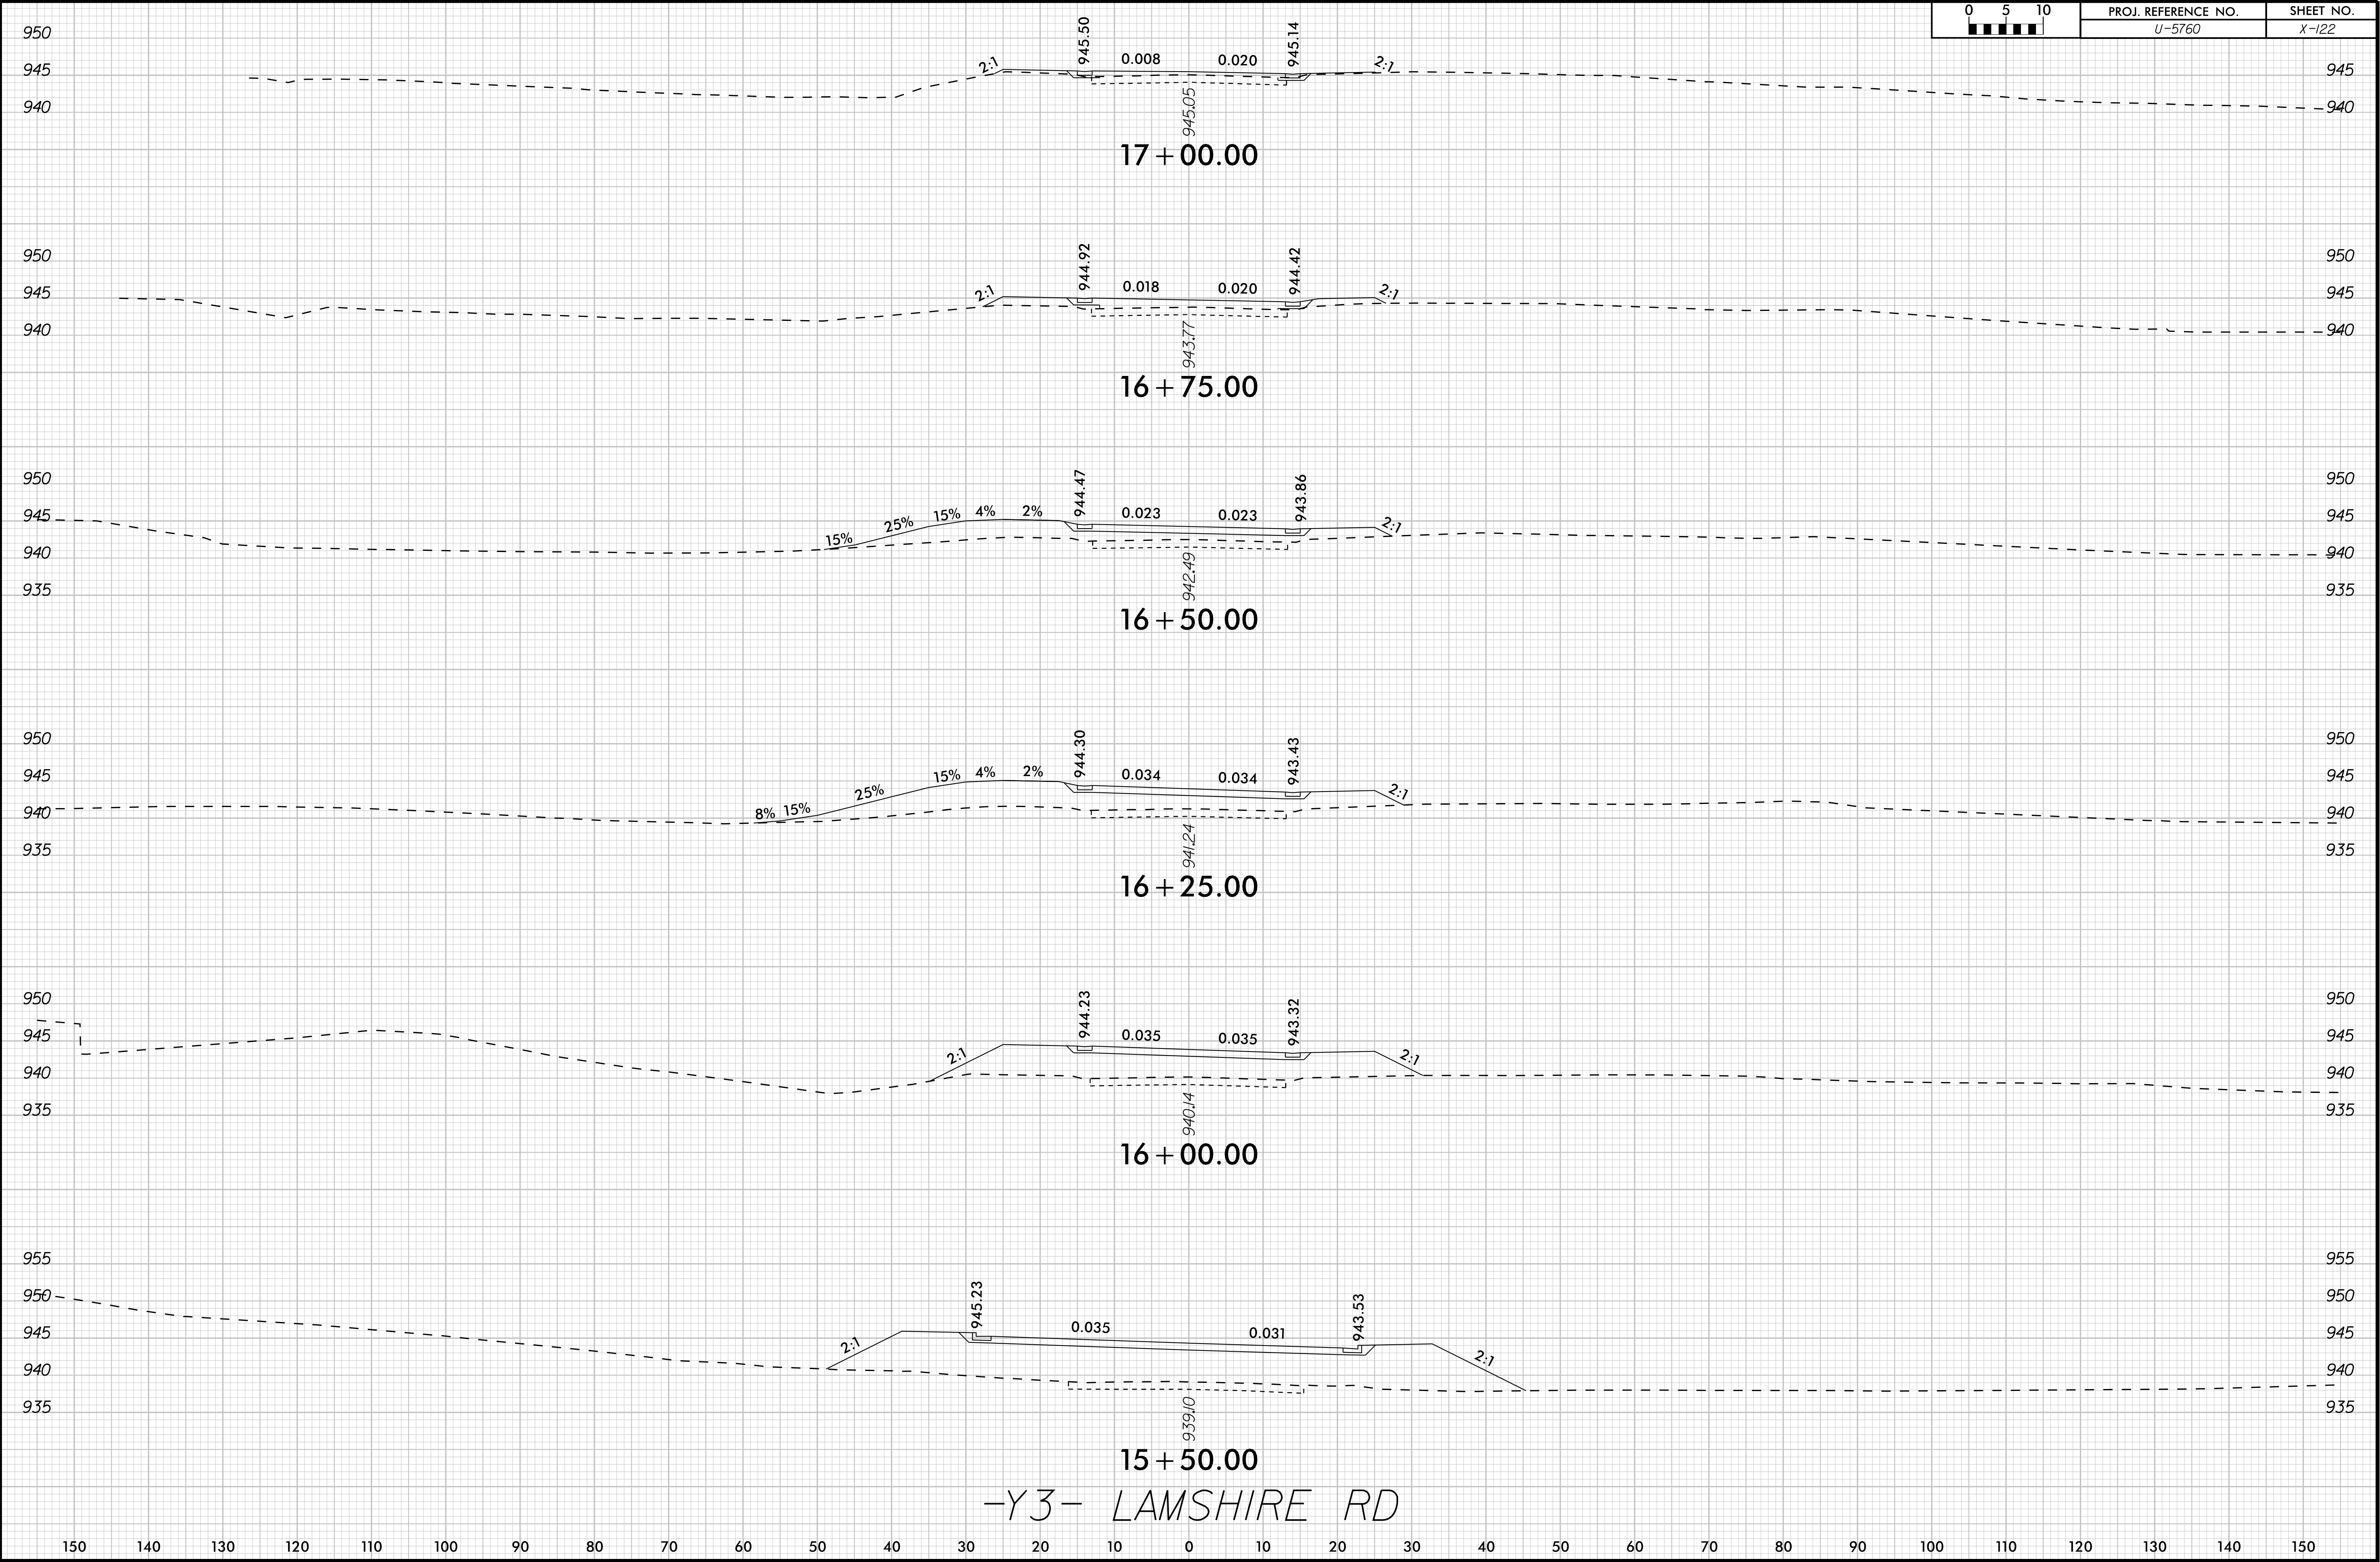

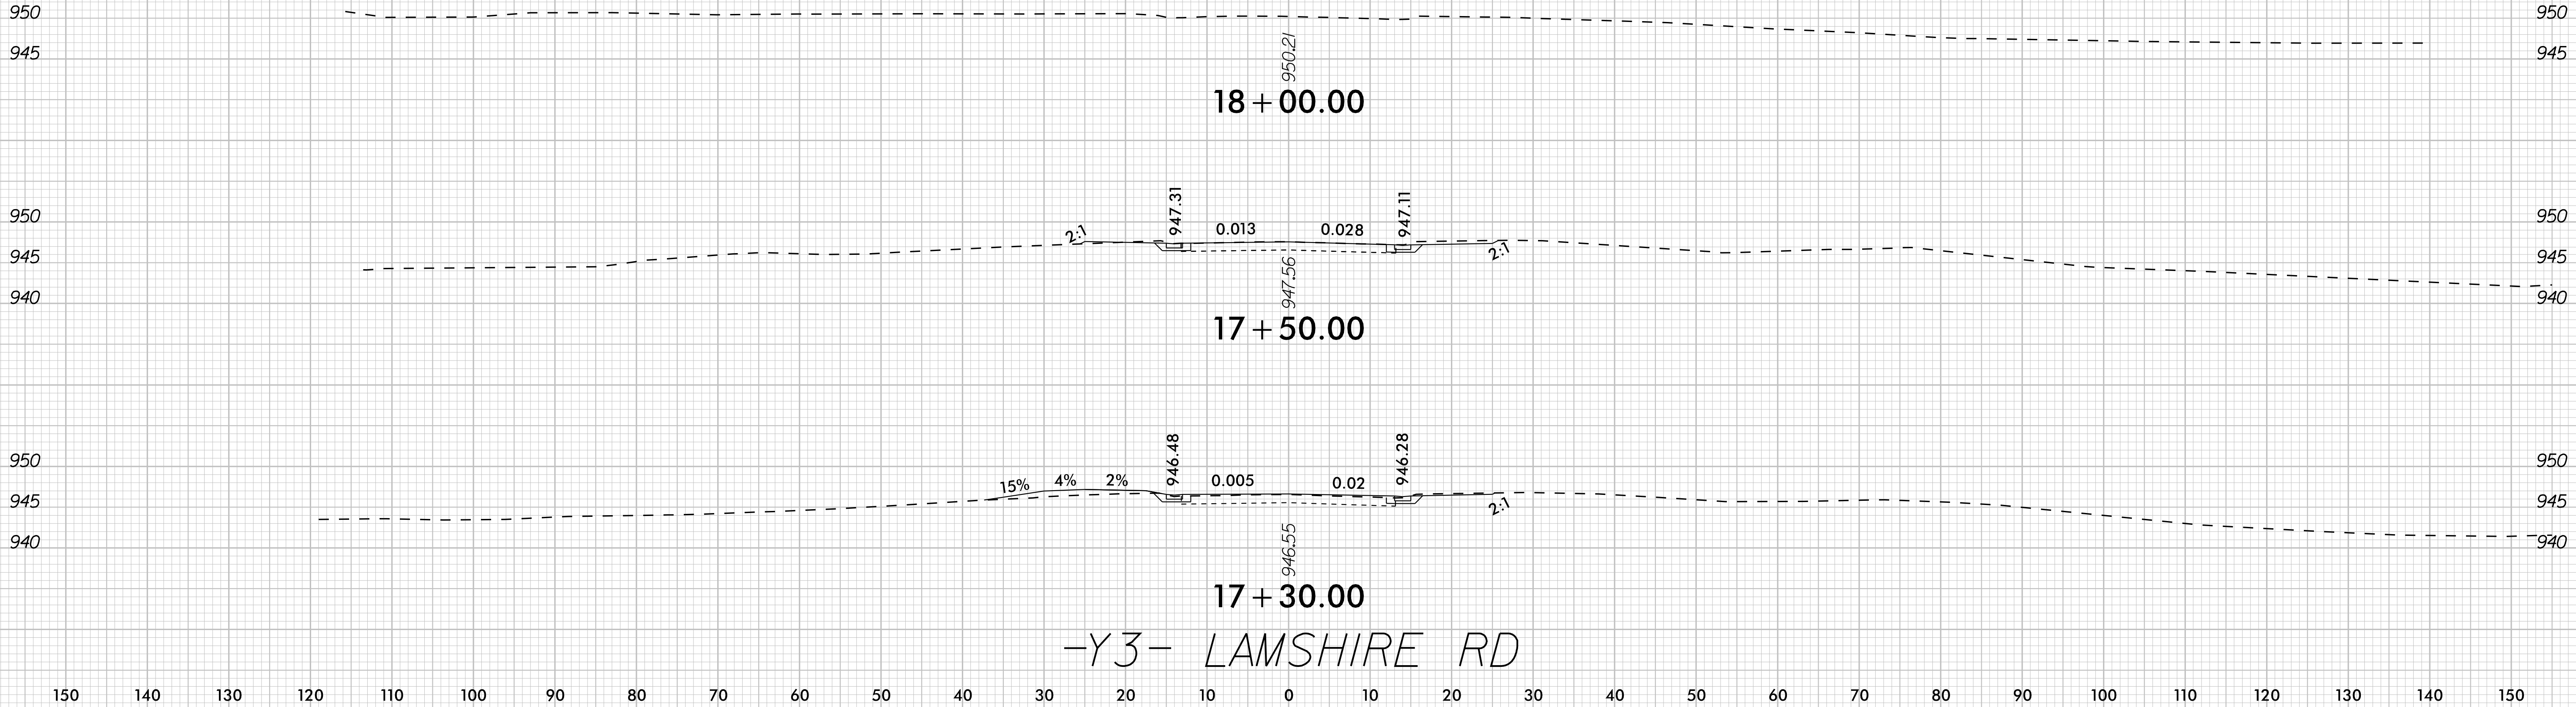

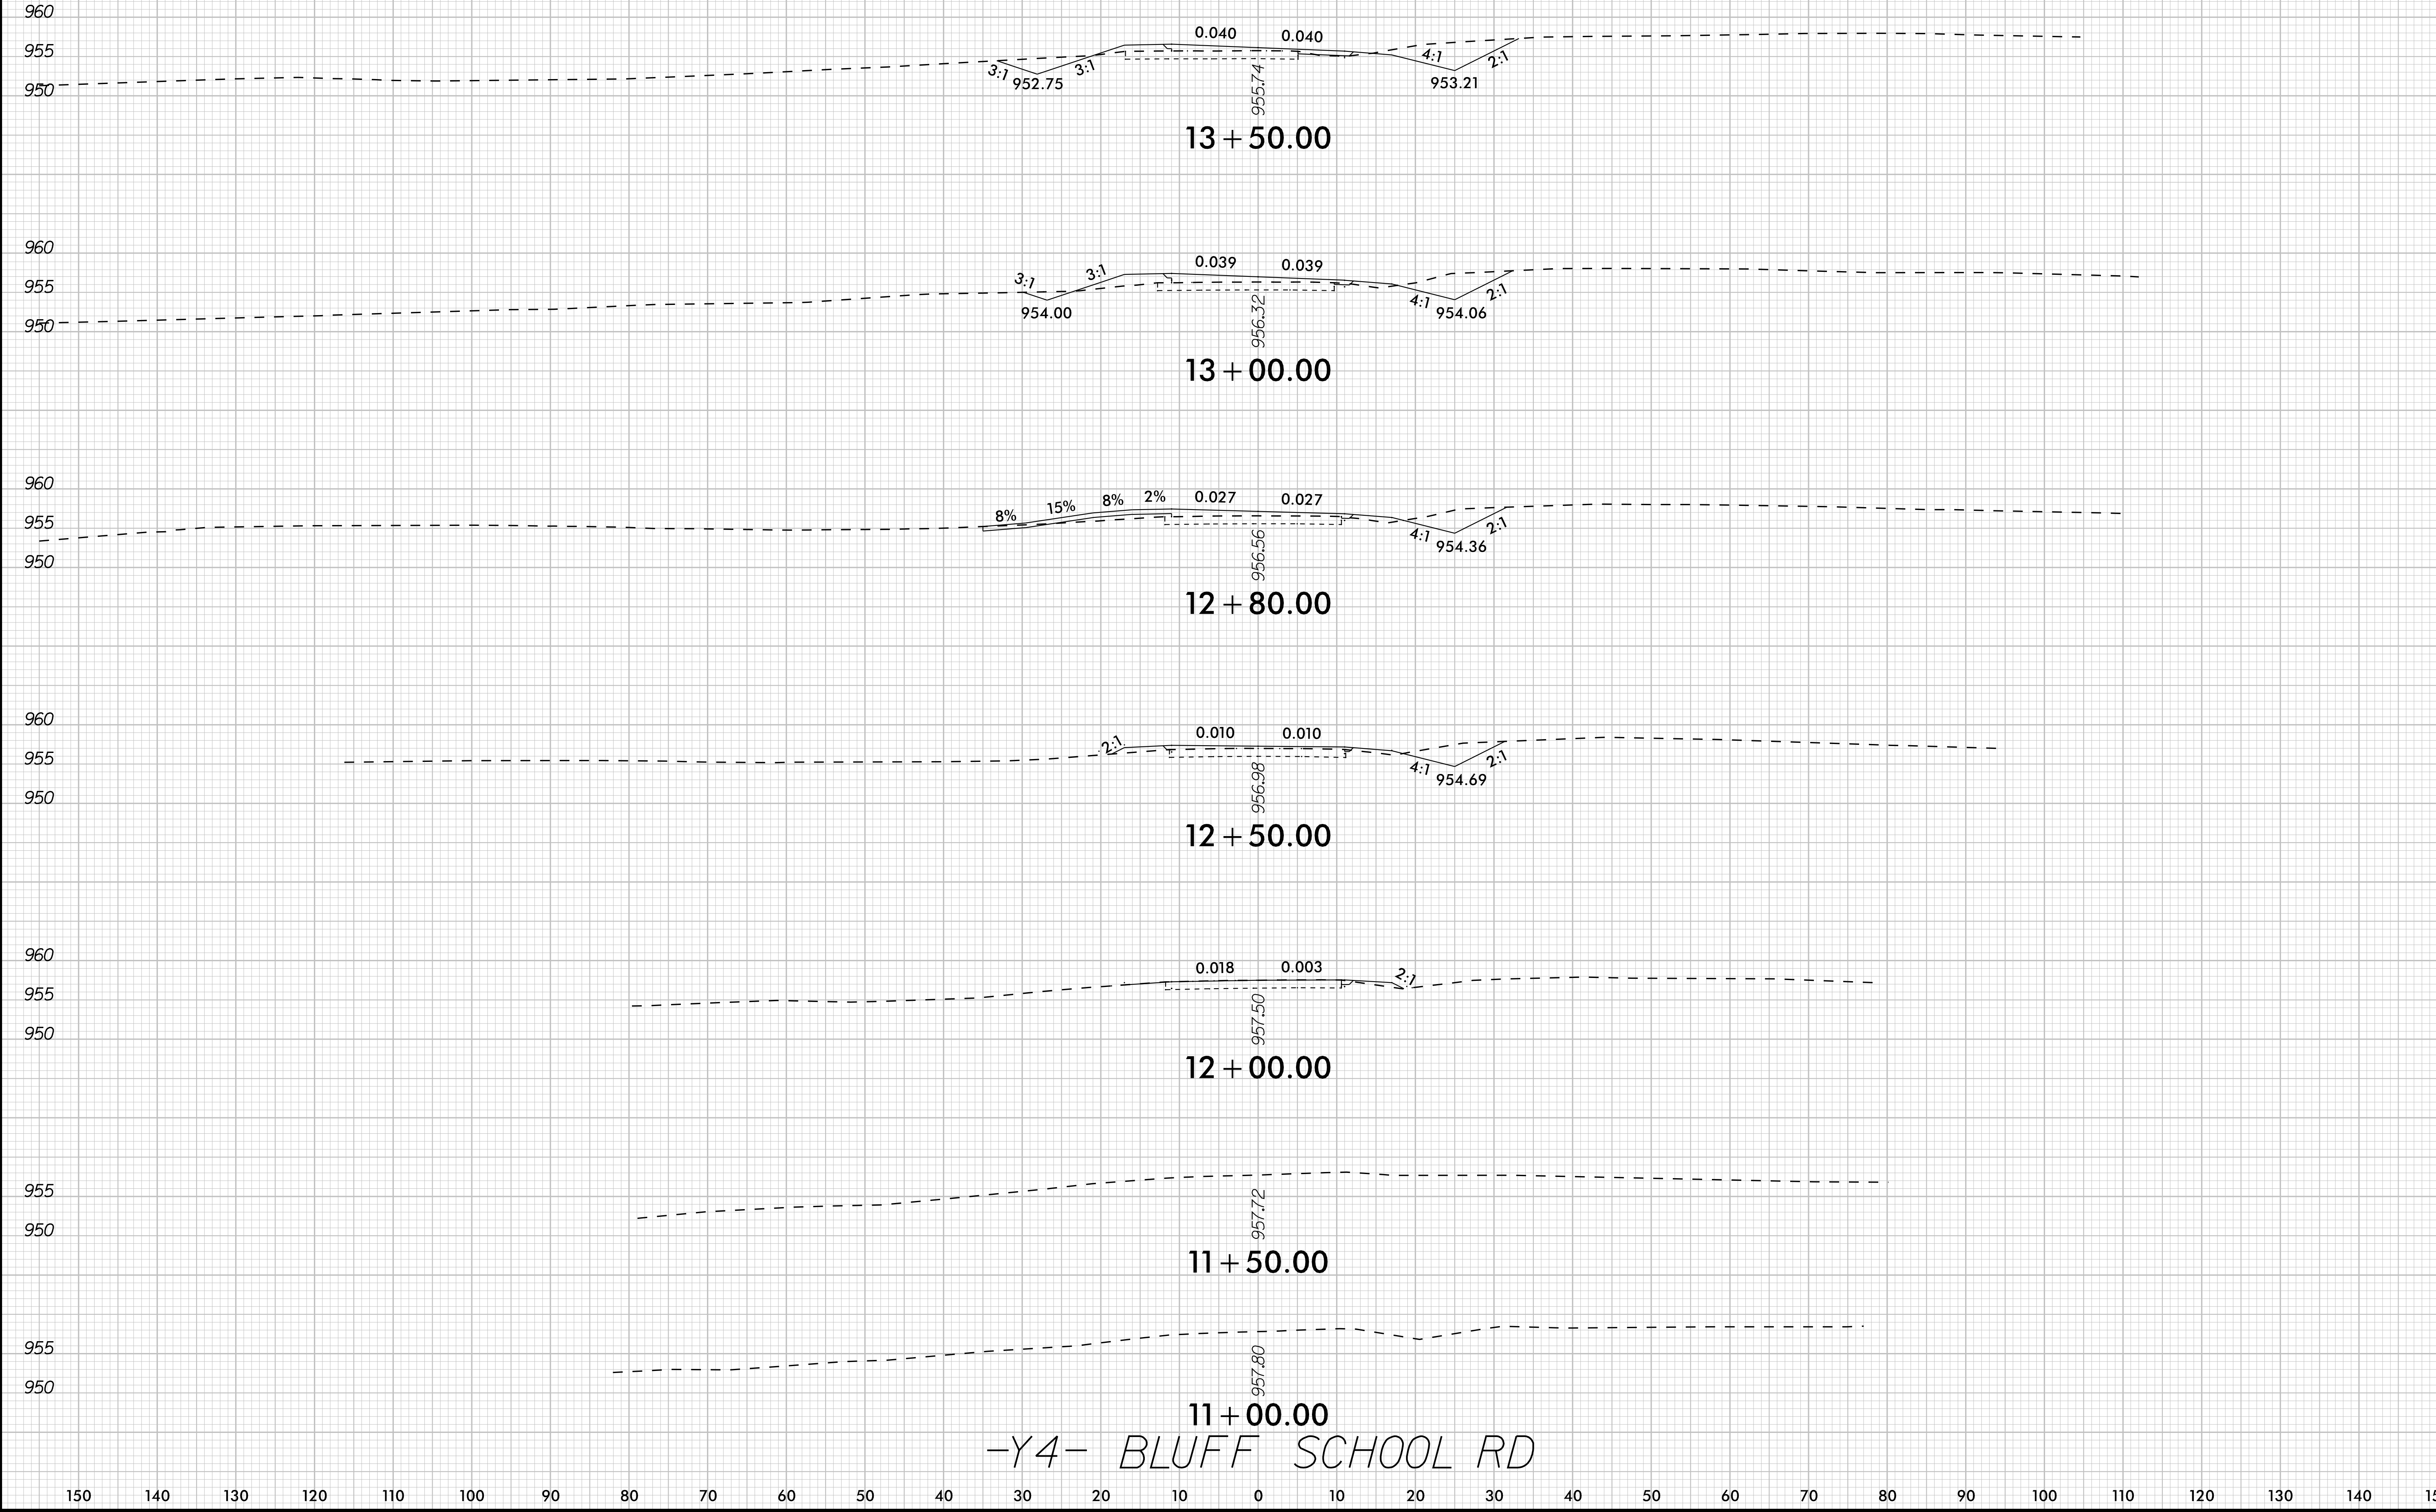


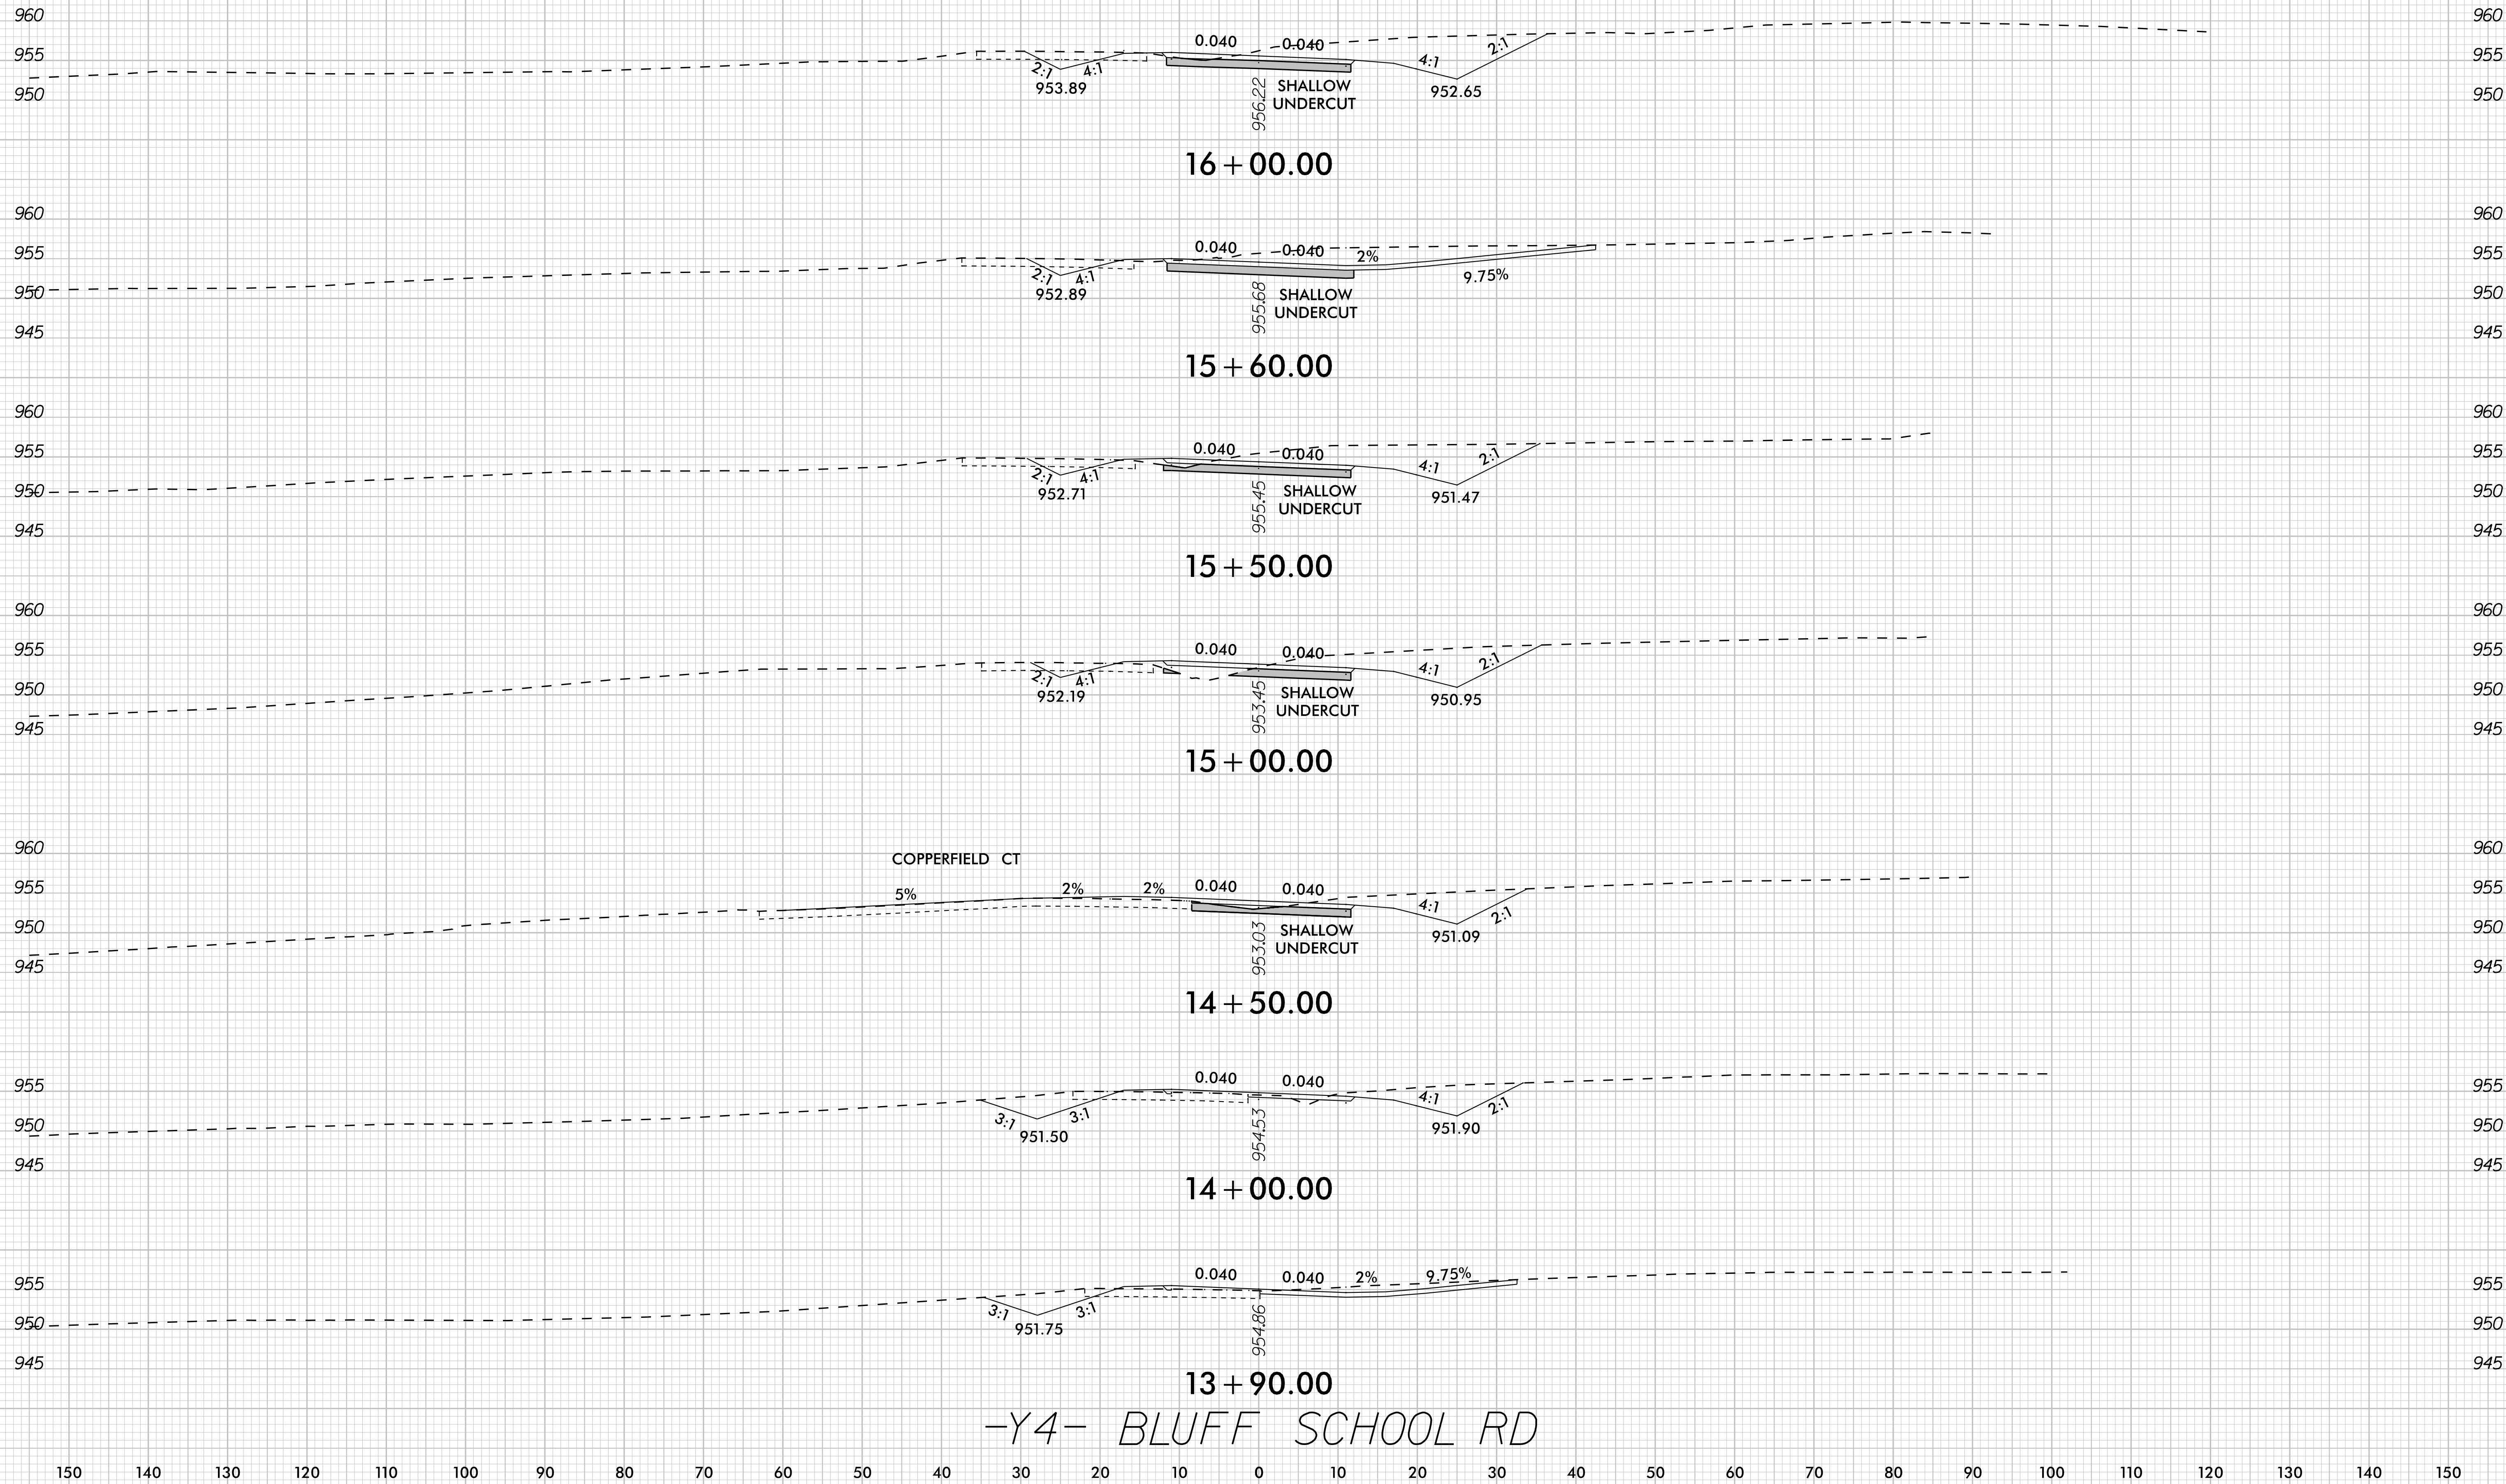



8/23/99


K:\RAL_Roadway\01036312 - U-5760 Blg Mill Form Road\Roadway\SC\U5760_rdy_xpl.Y4.dgn

12/19/2024

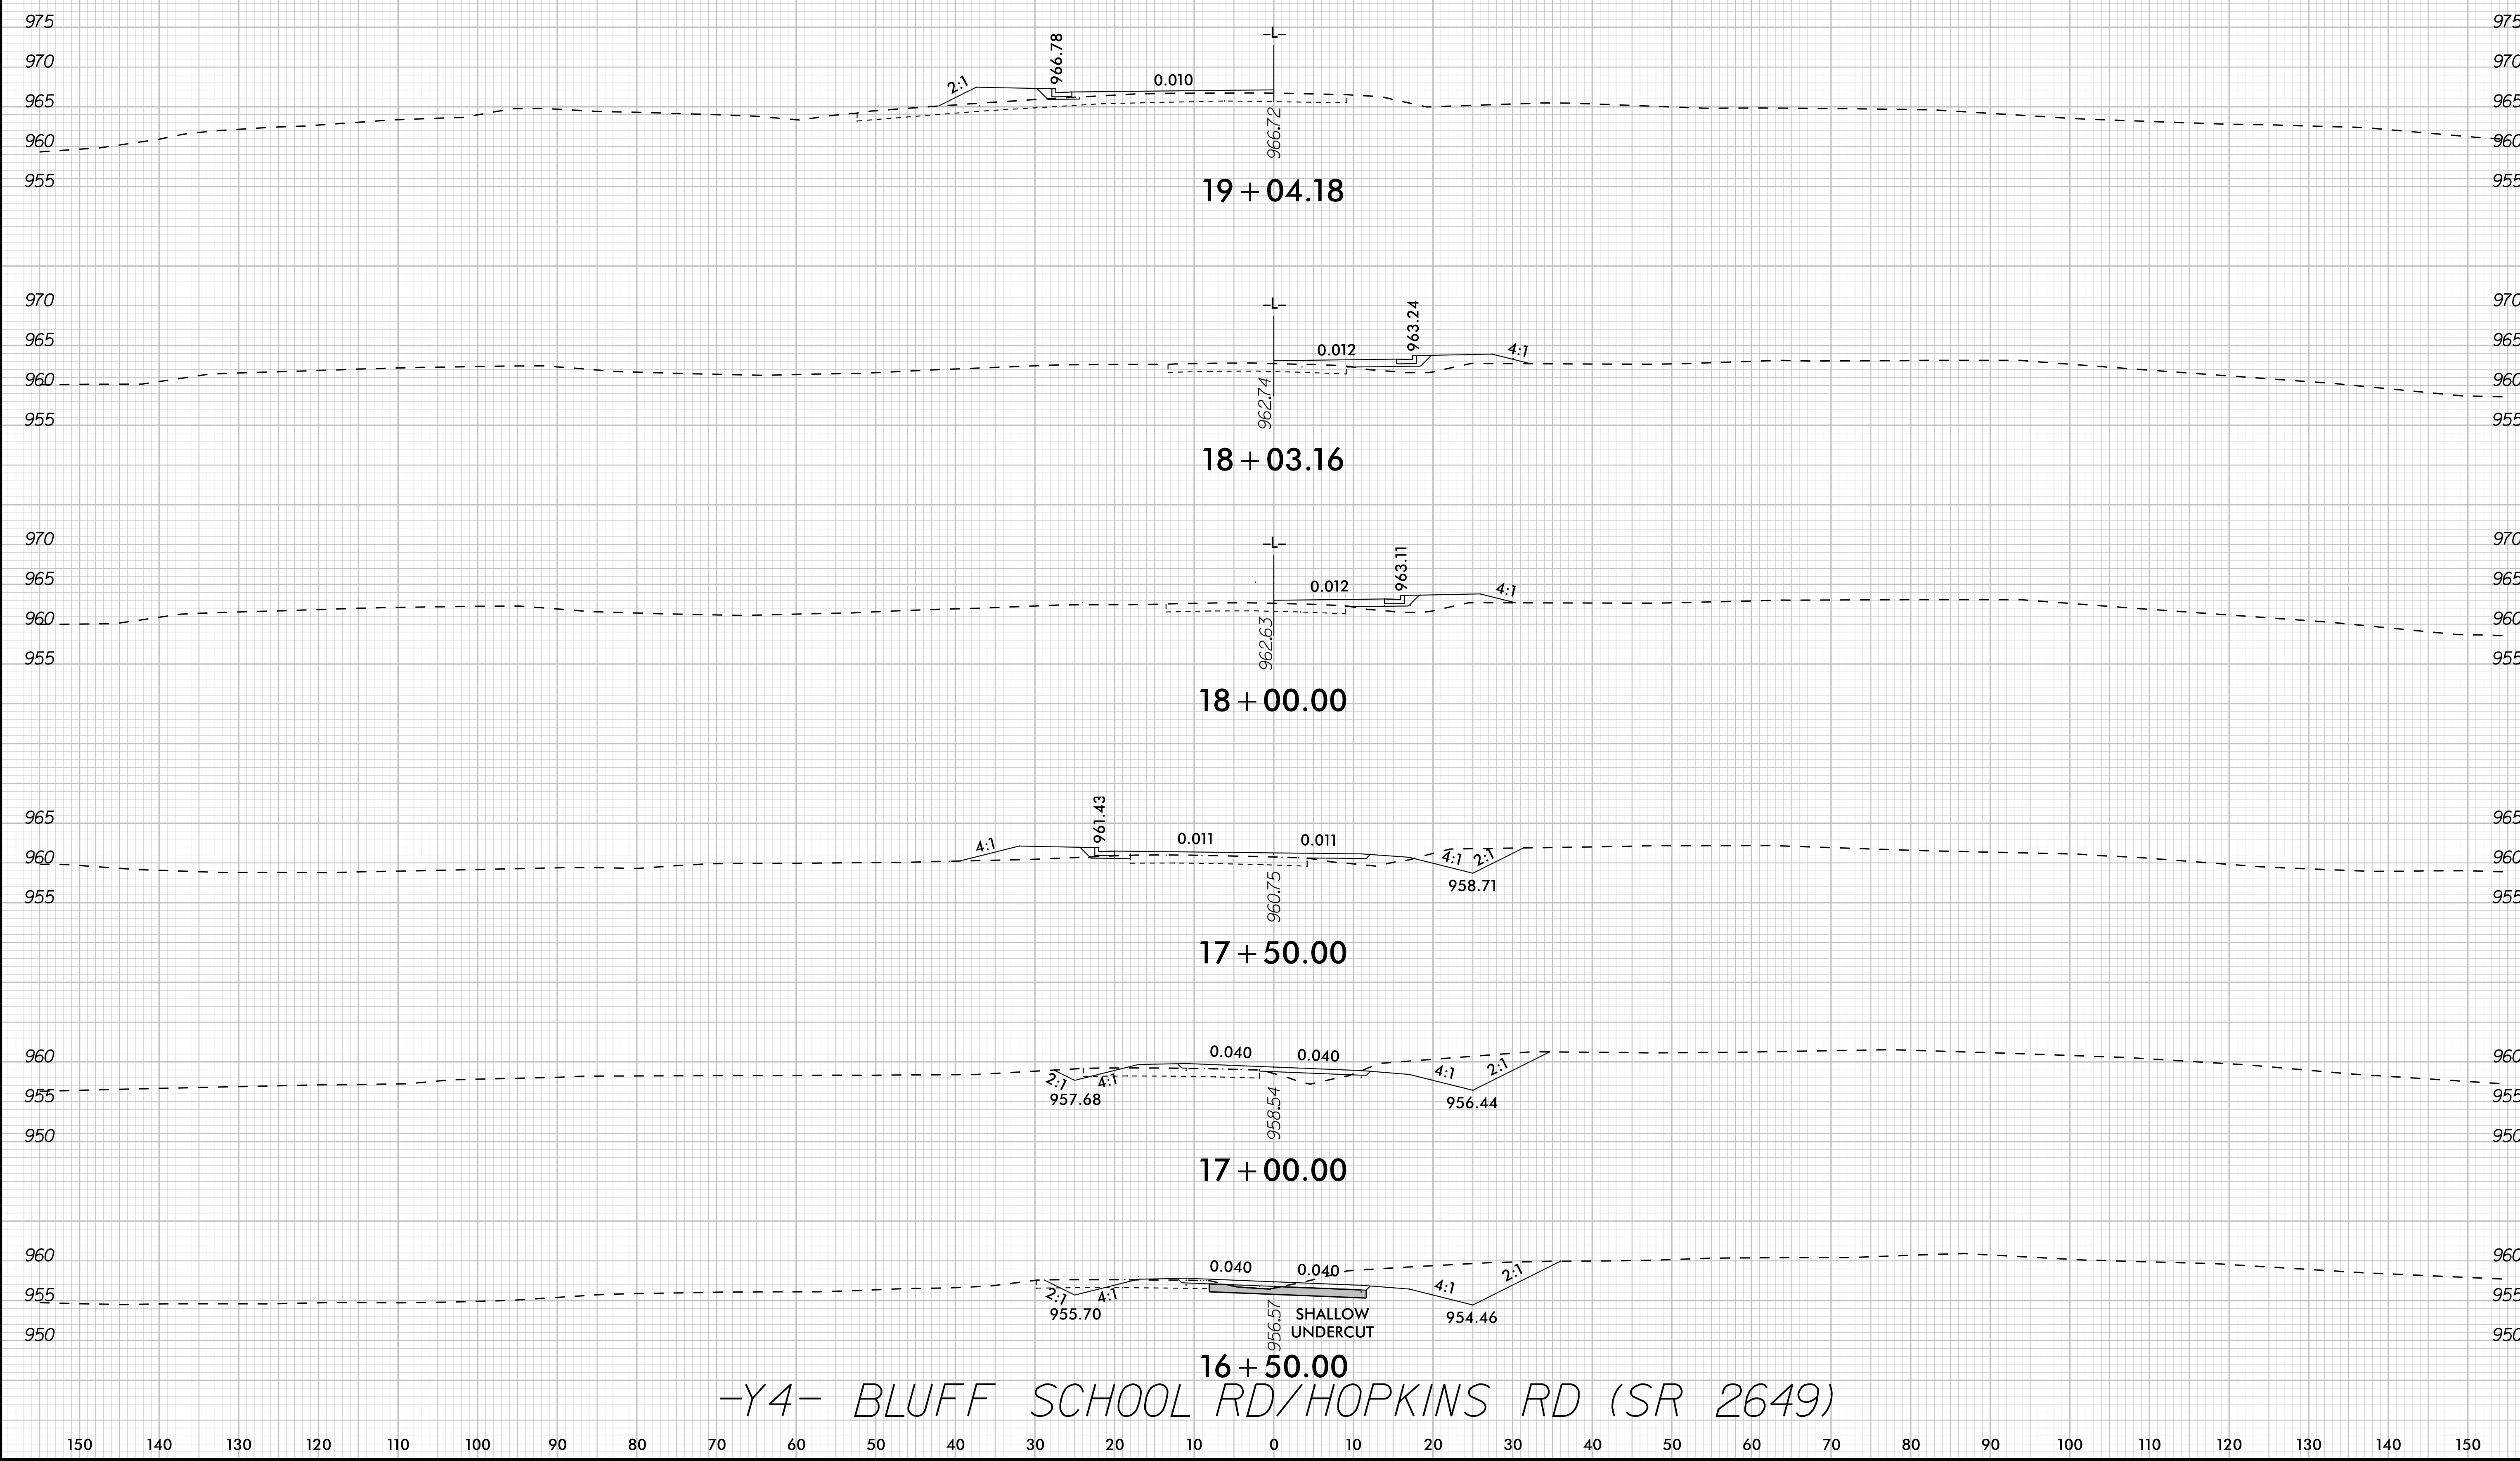

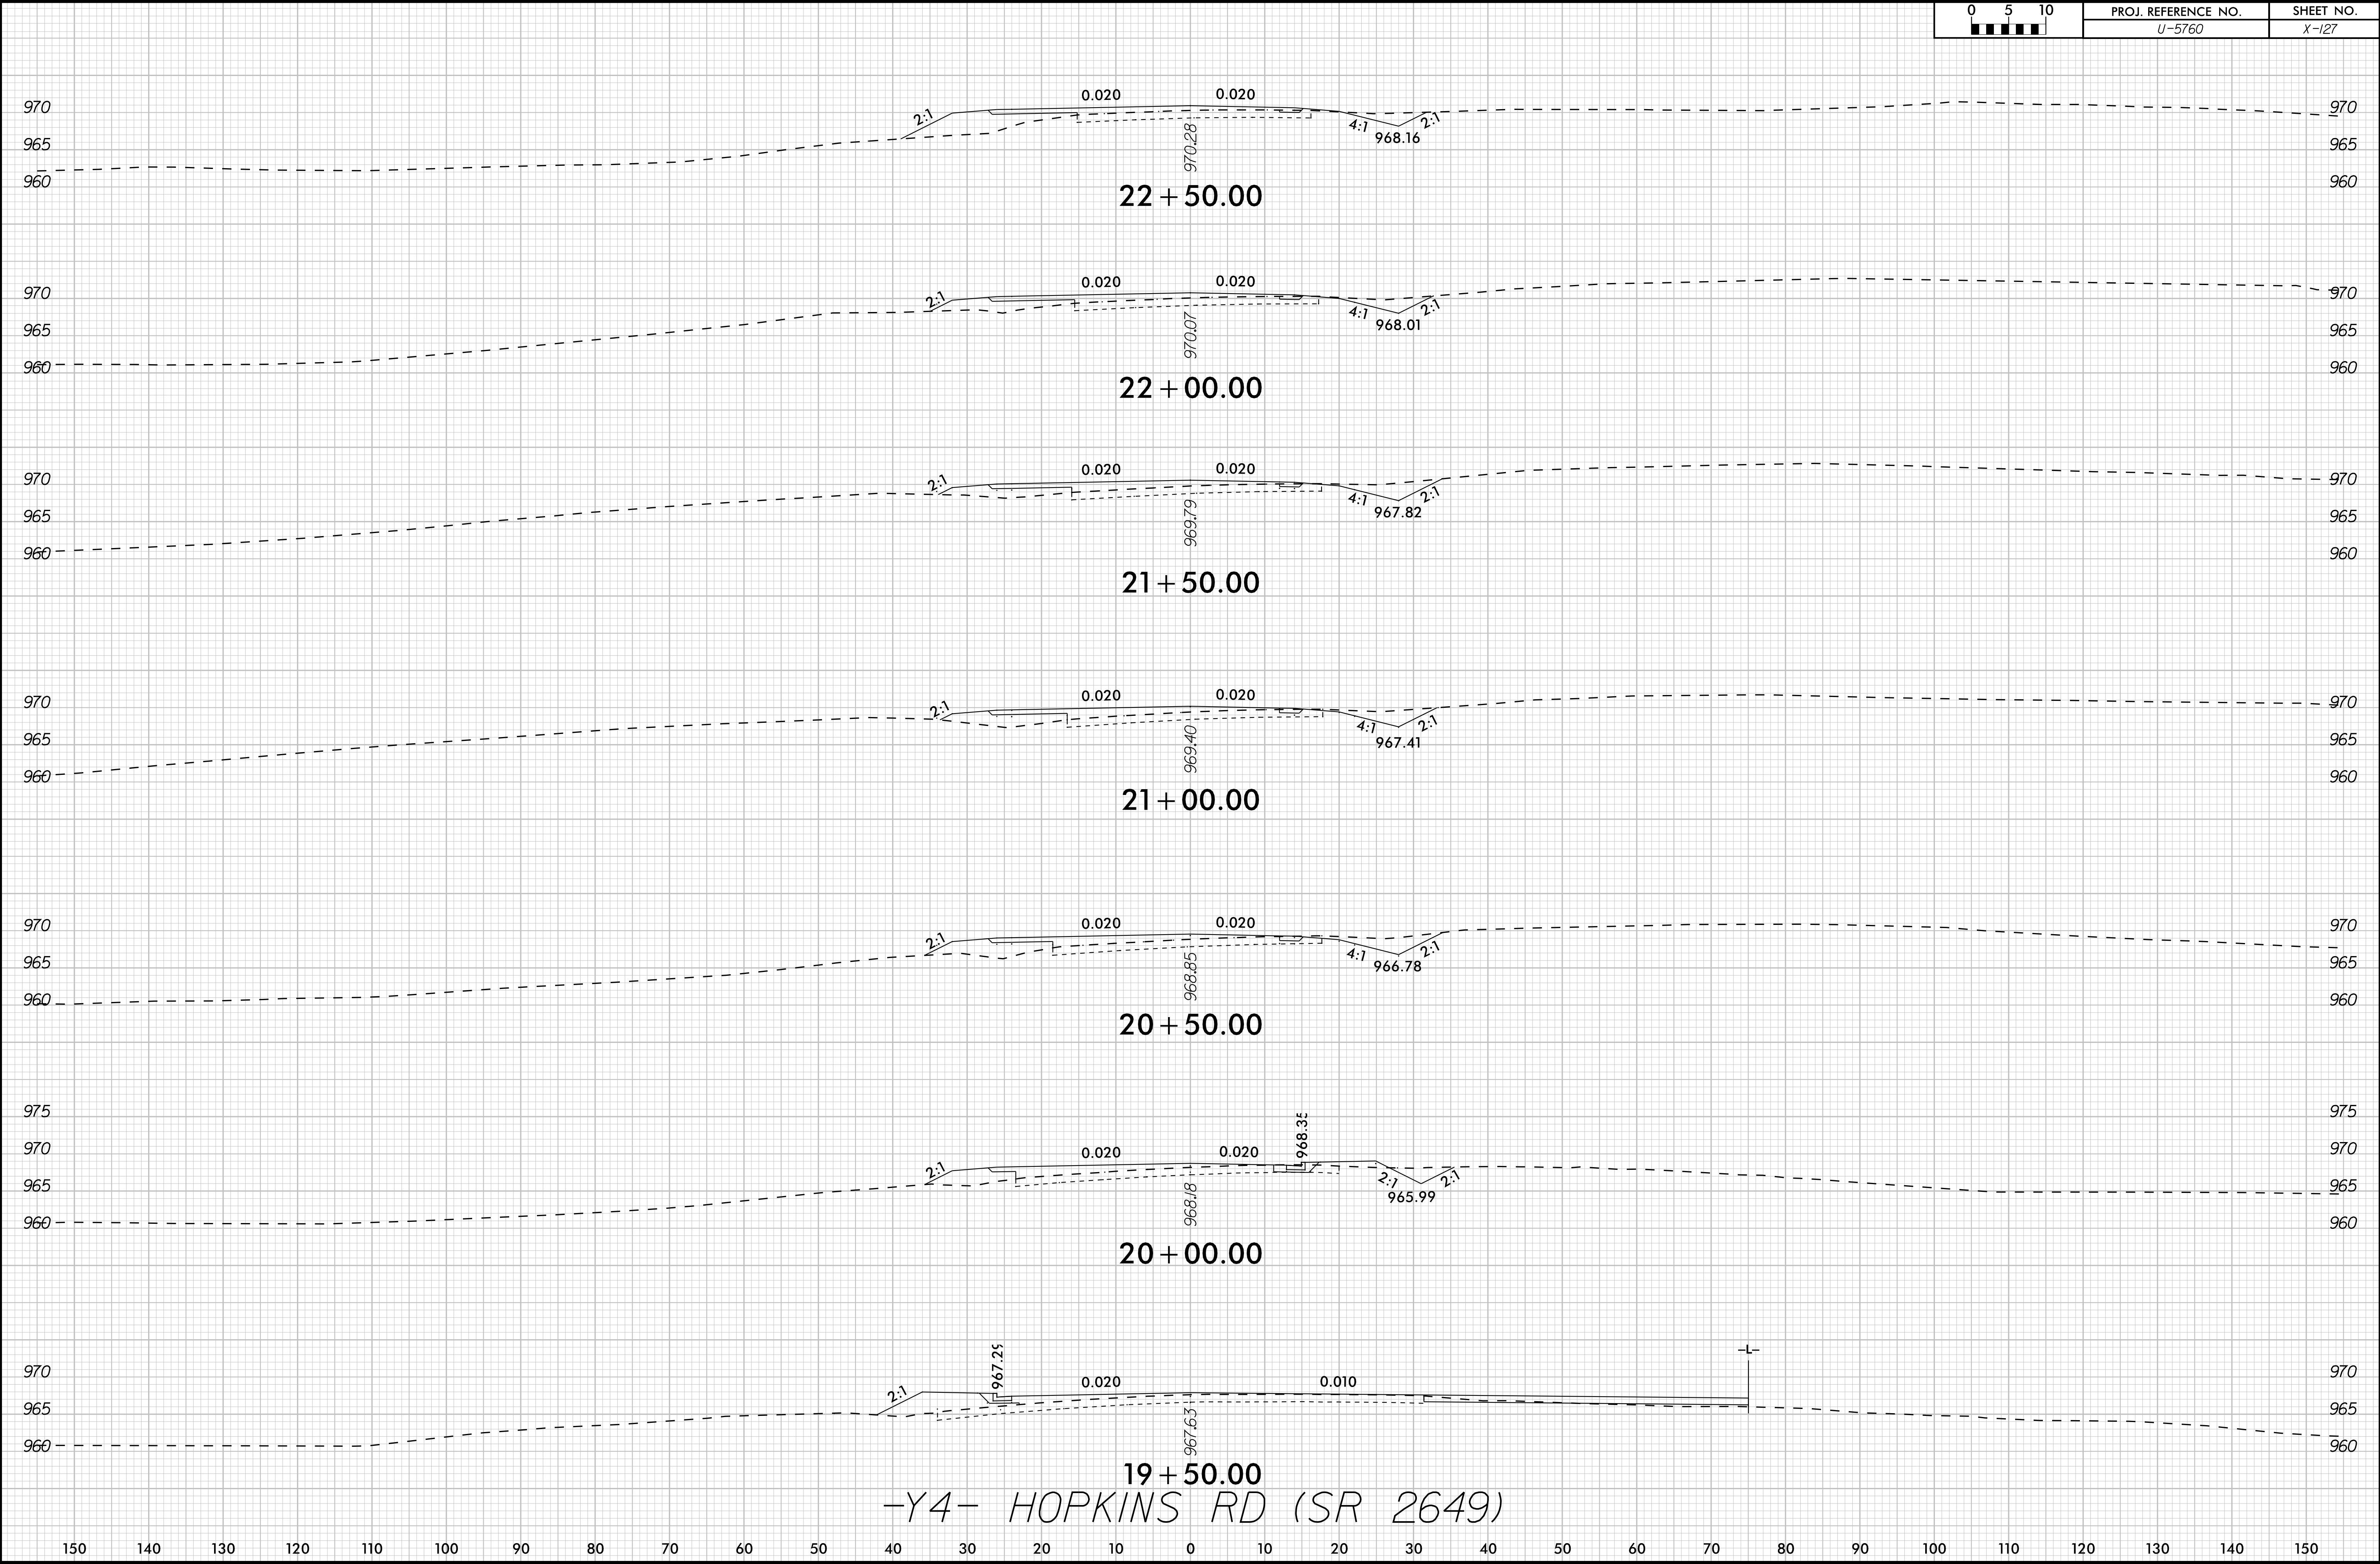

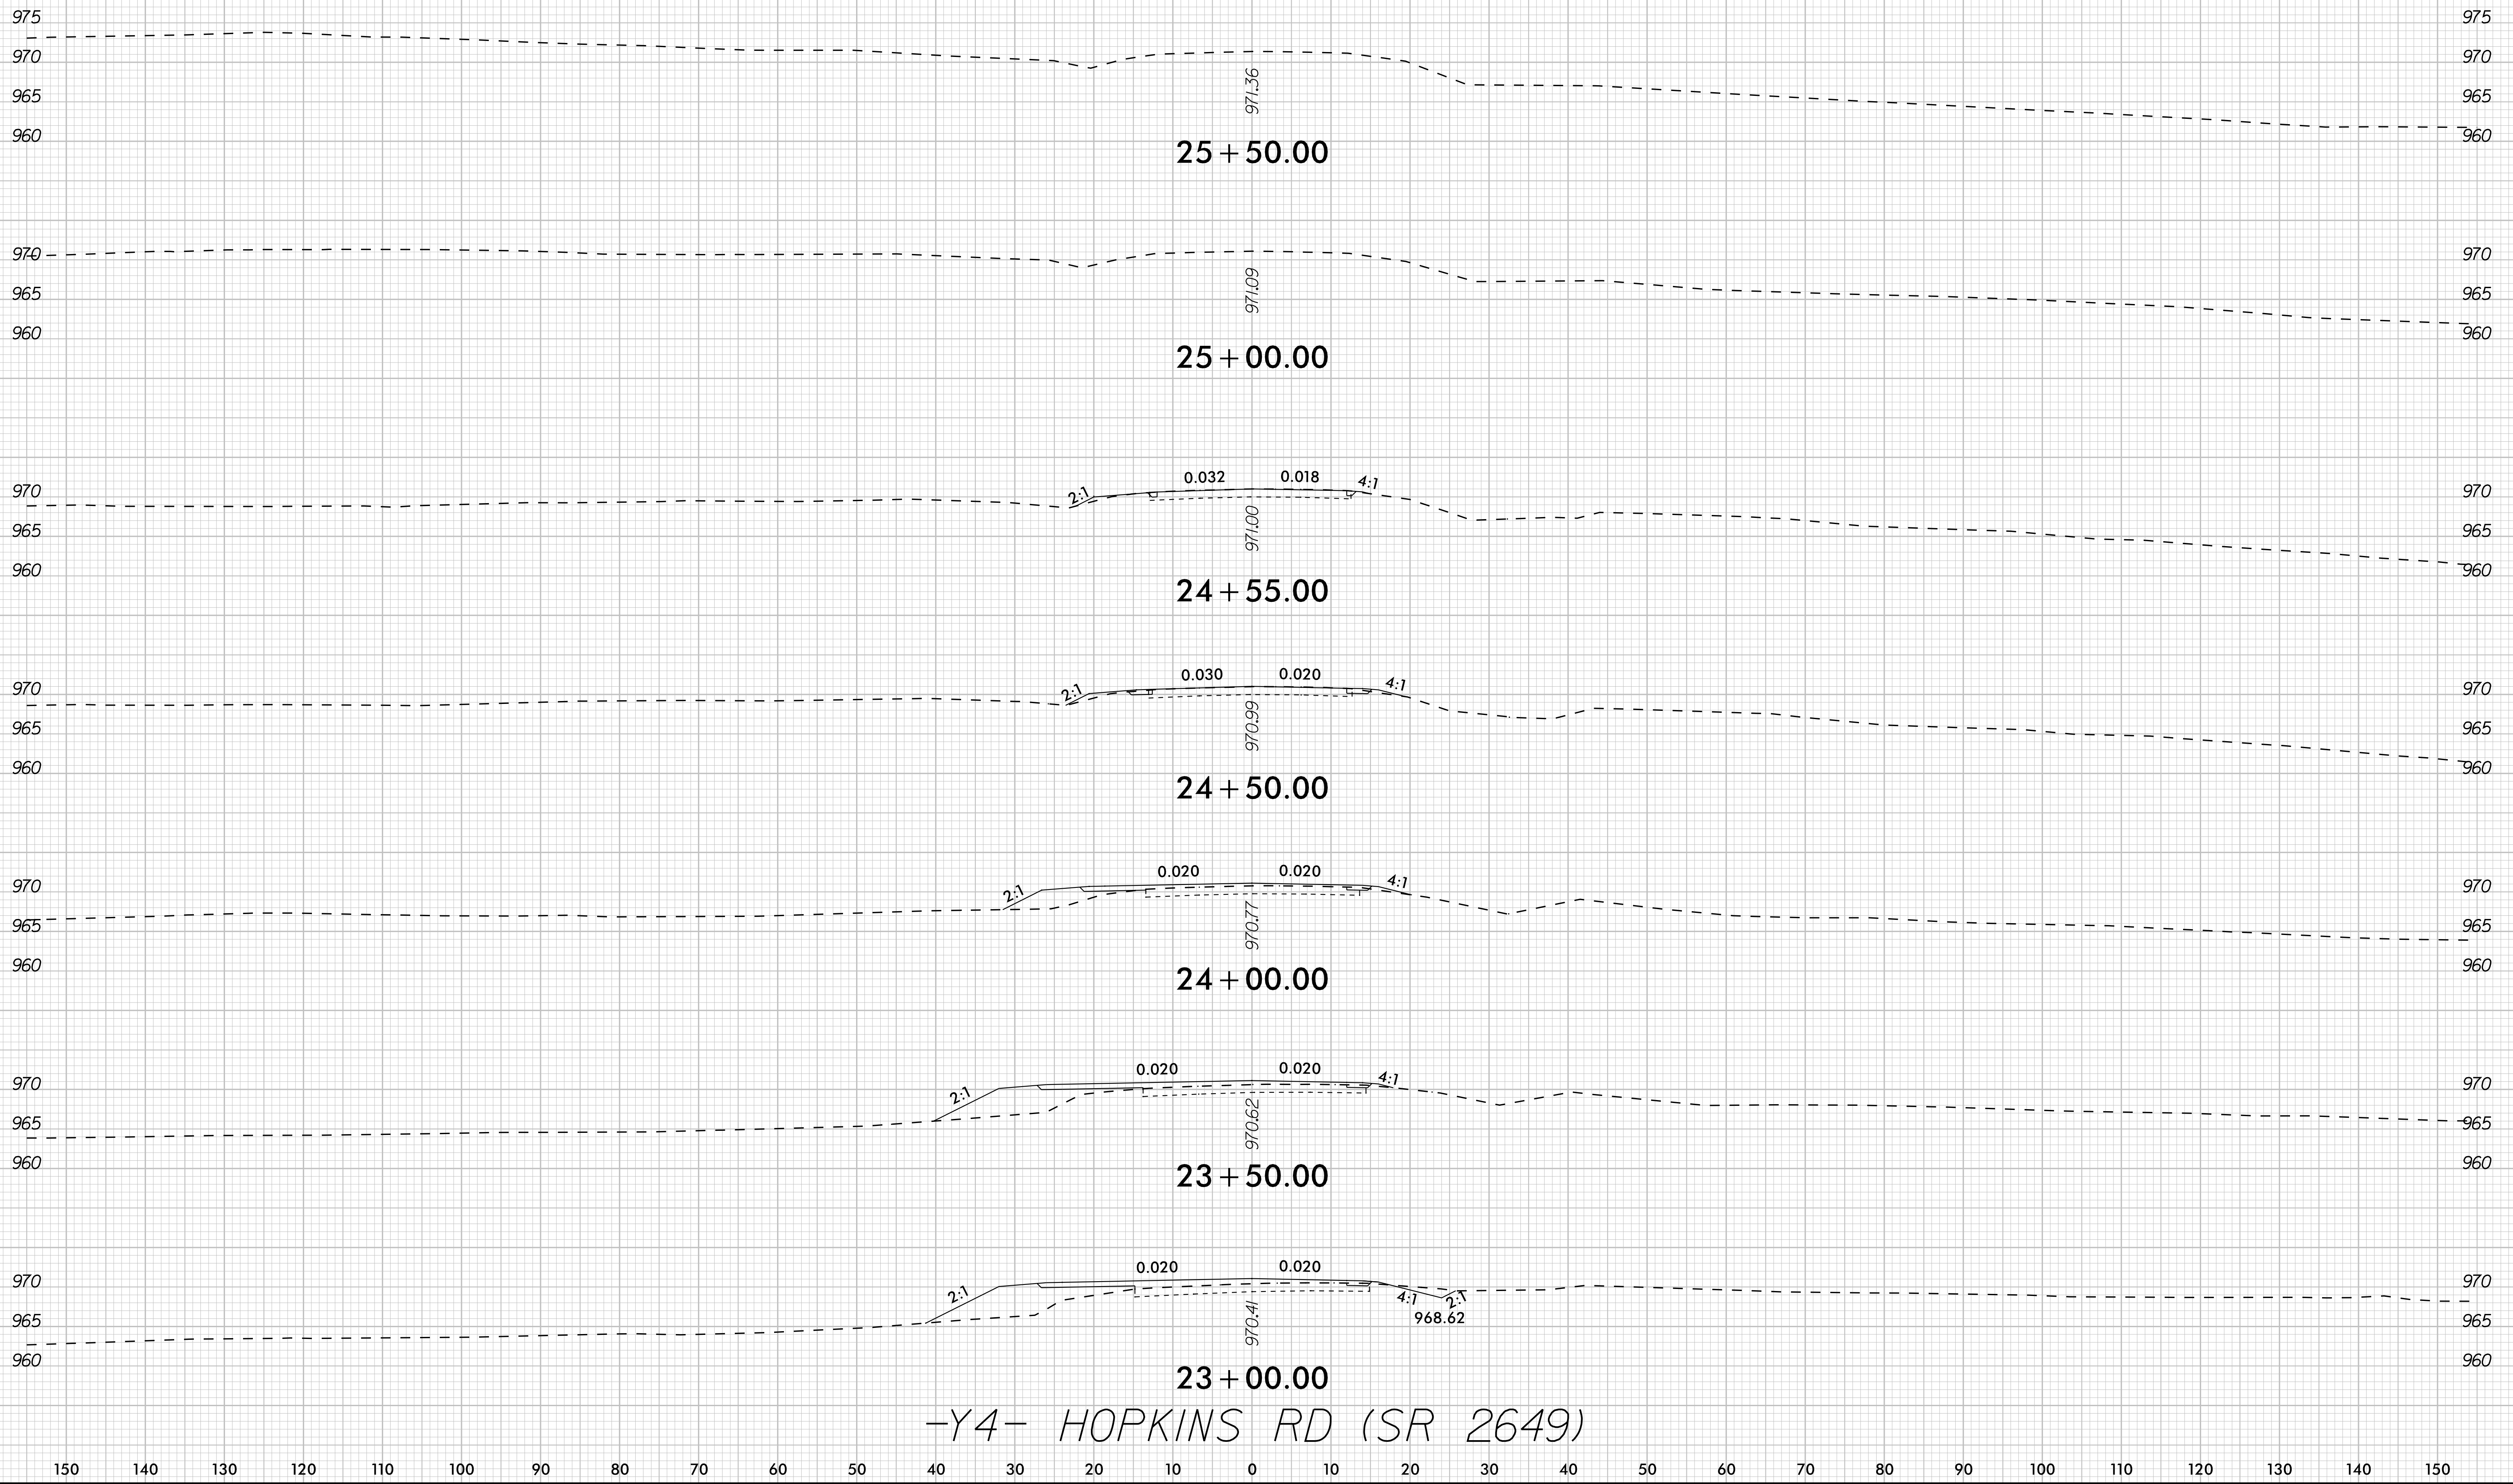

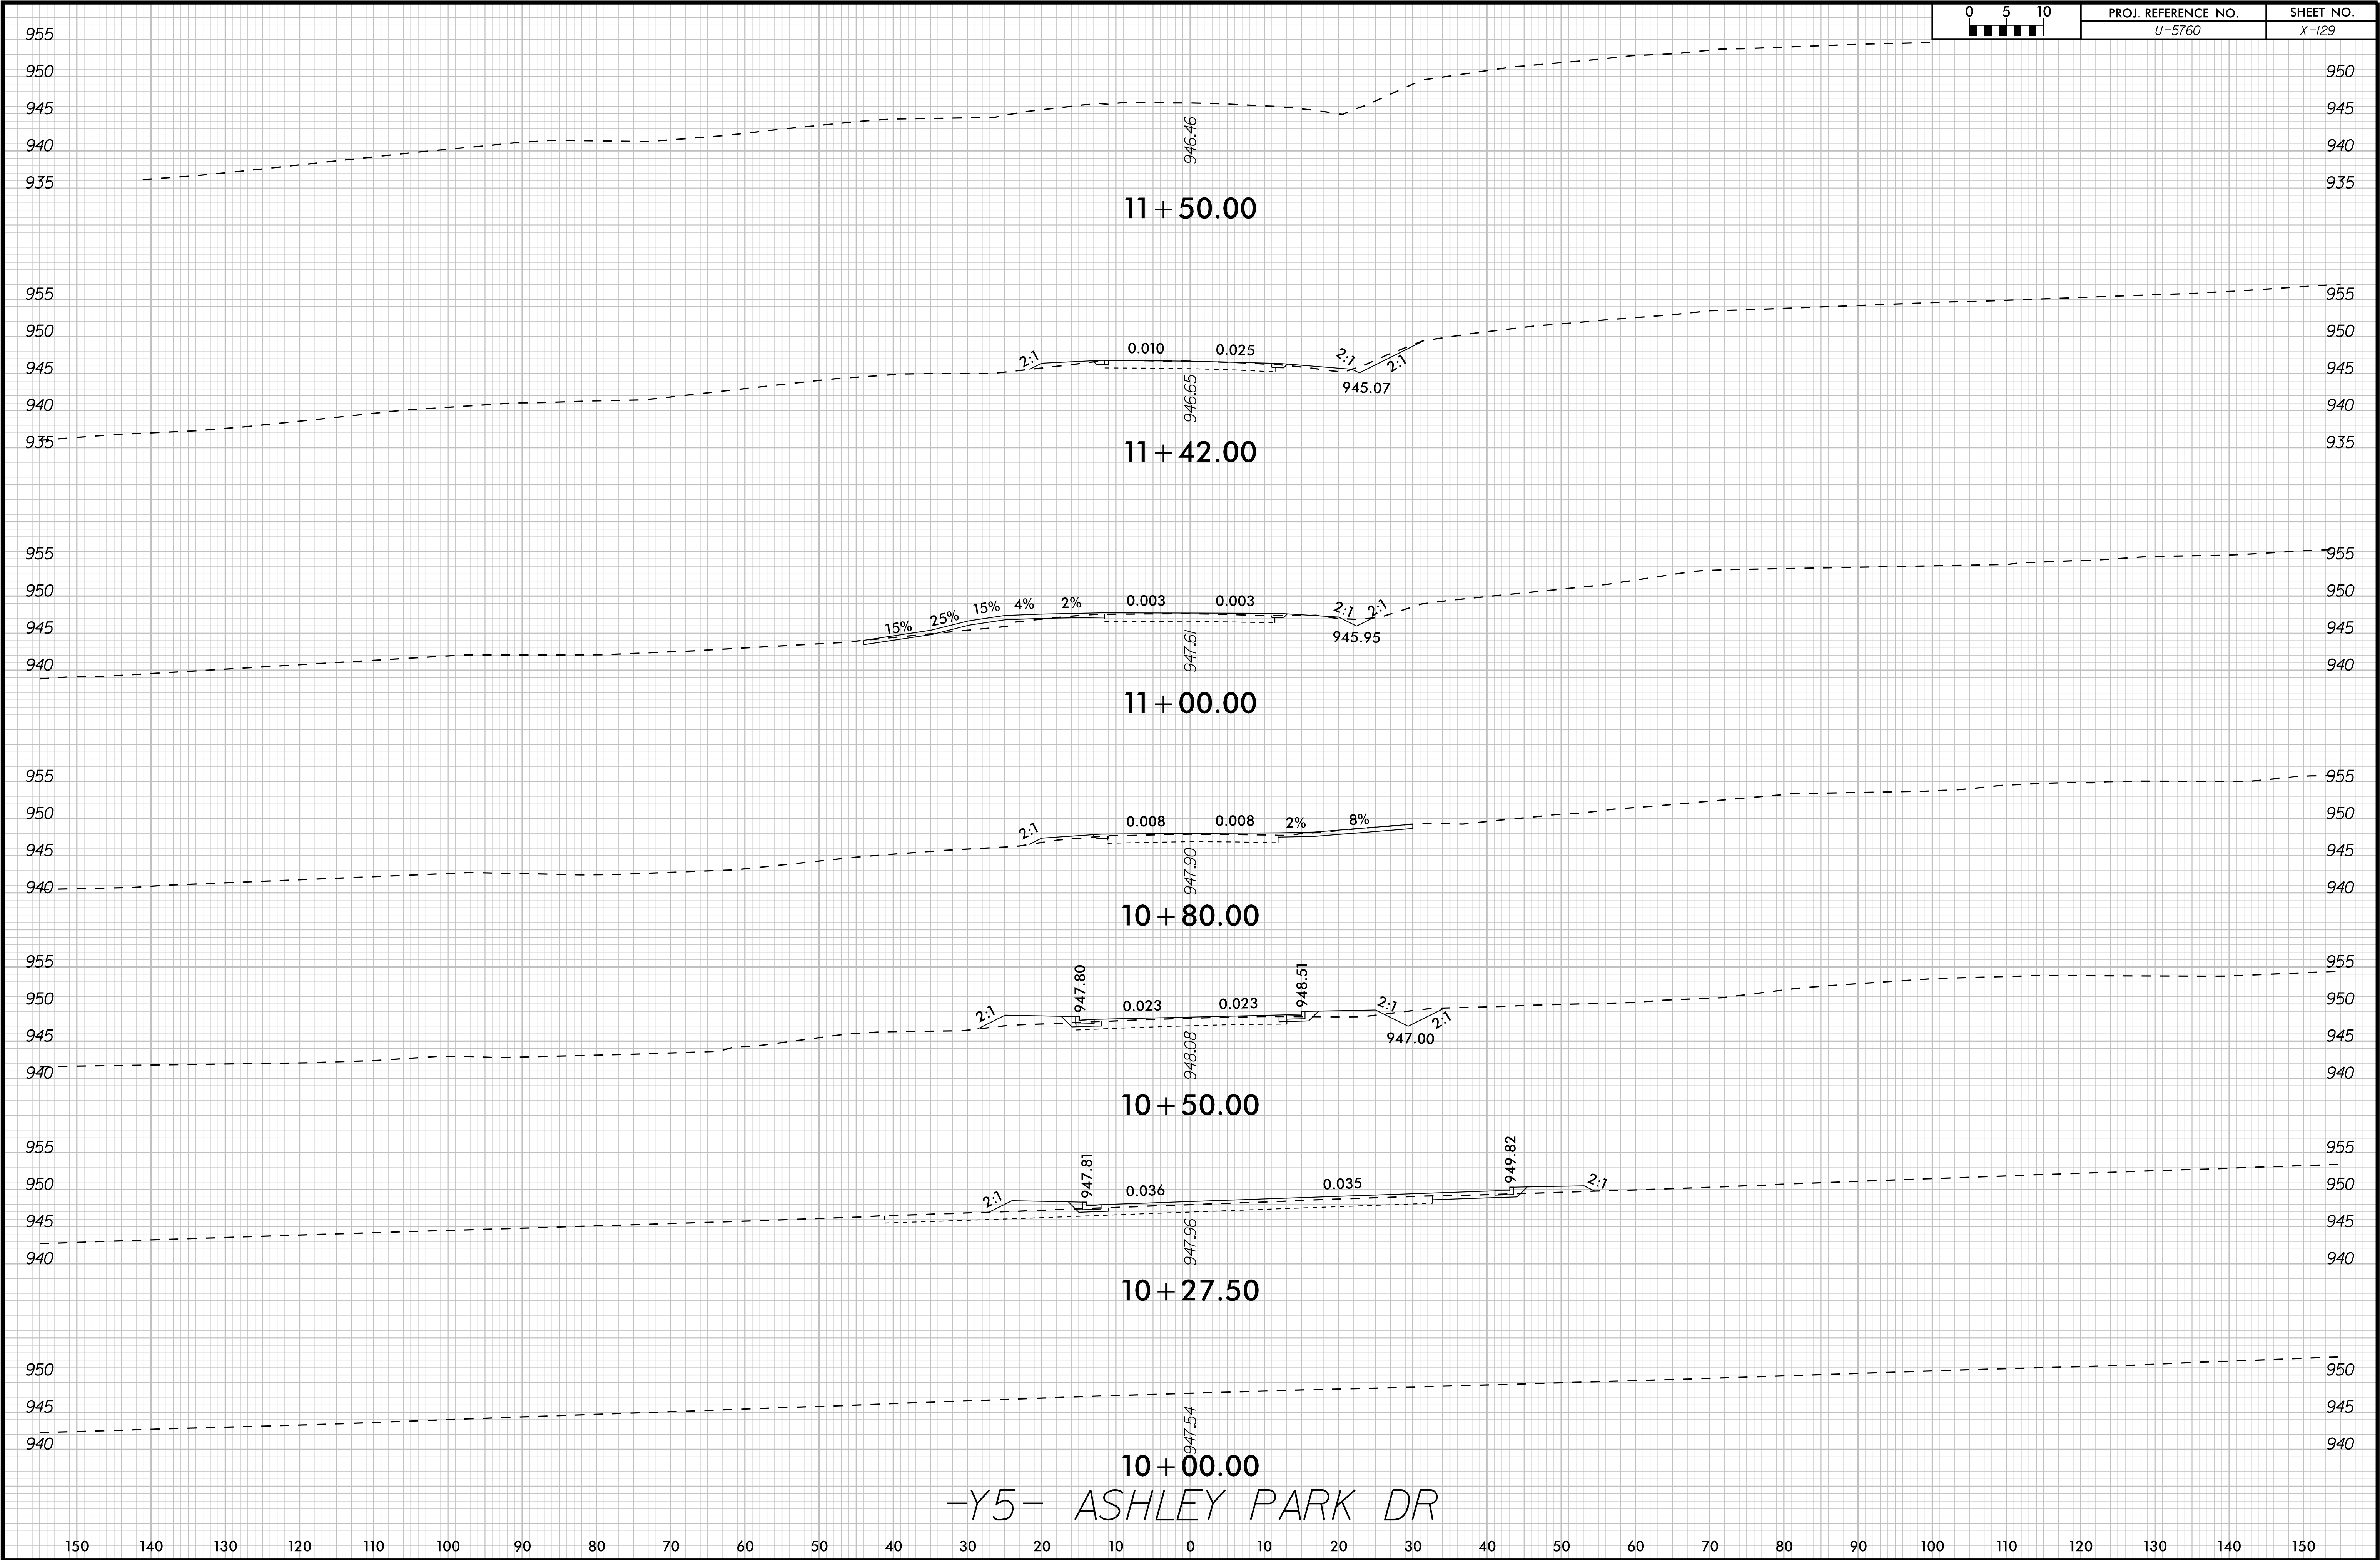



8/23/99

K:\RAL_Roadway\01036312 - U-5760 Btg Mill Form Road\Roadway\SC\U5760_rdy_xpl_Y6.dgn

12/19/2024

0510	PROJ. REFERENCE NO.	SHEET NO.
	U-5760	X-130

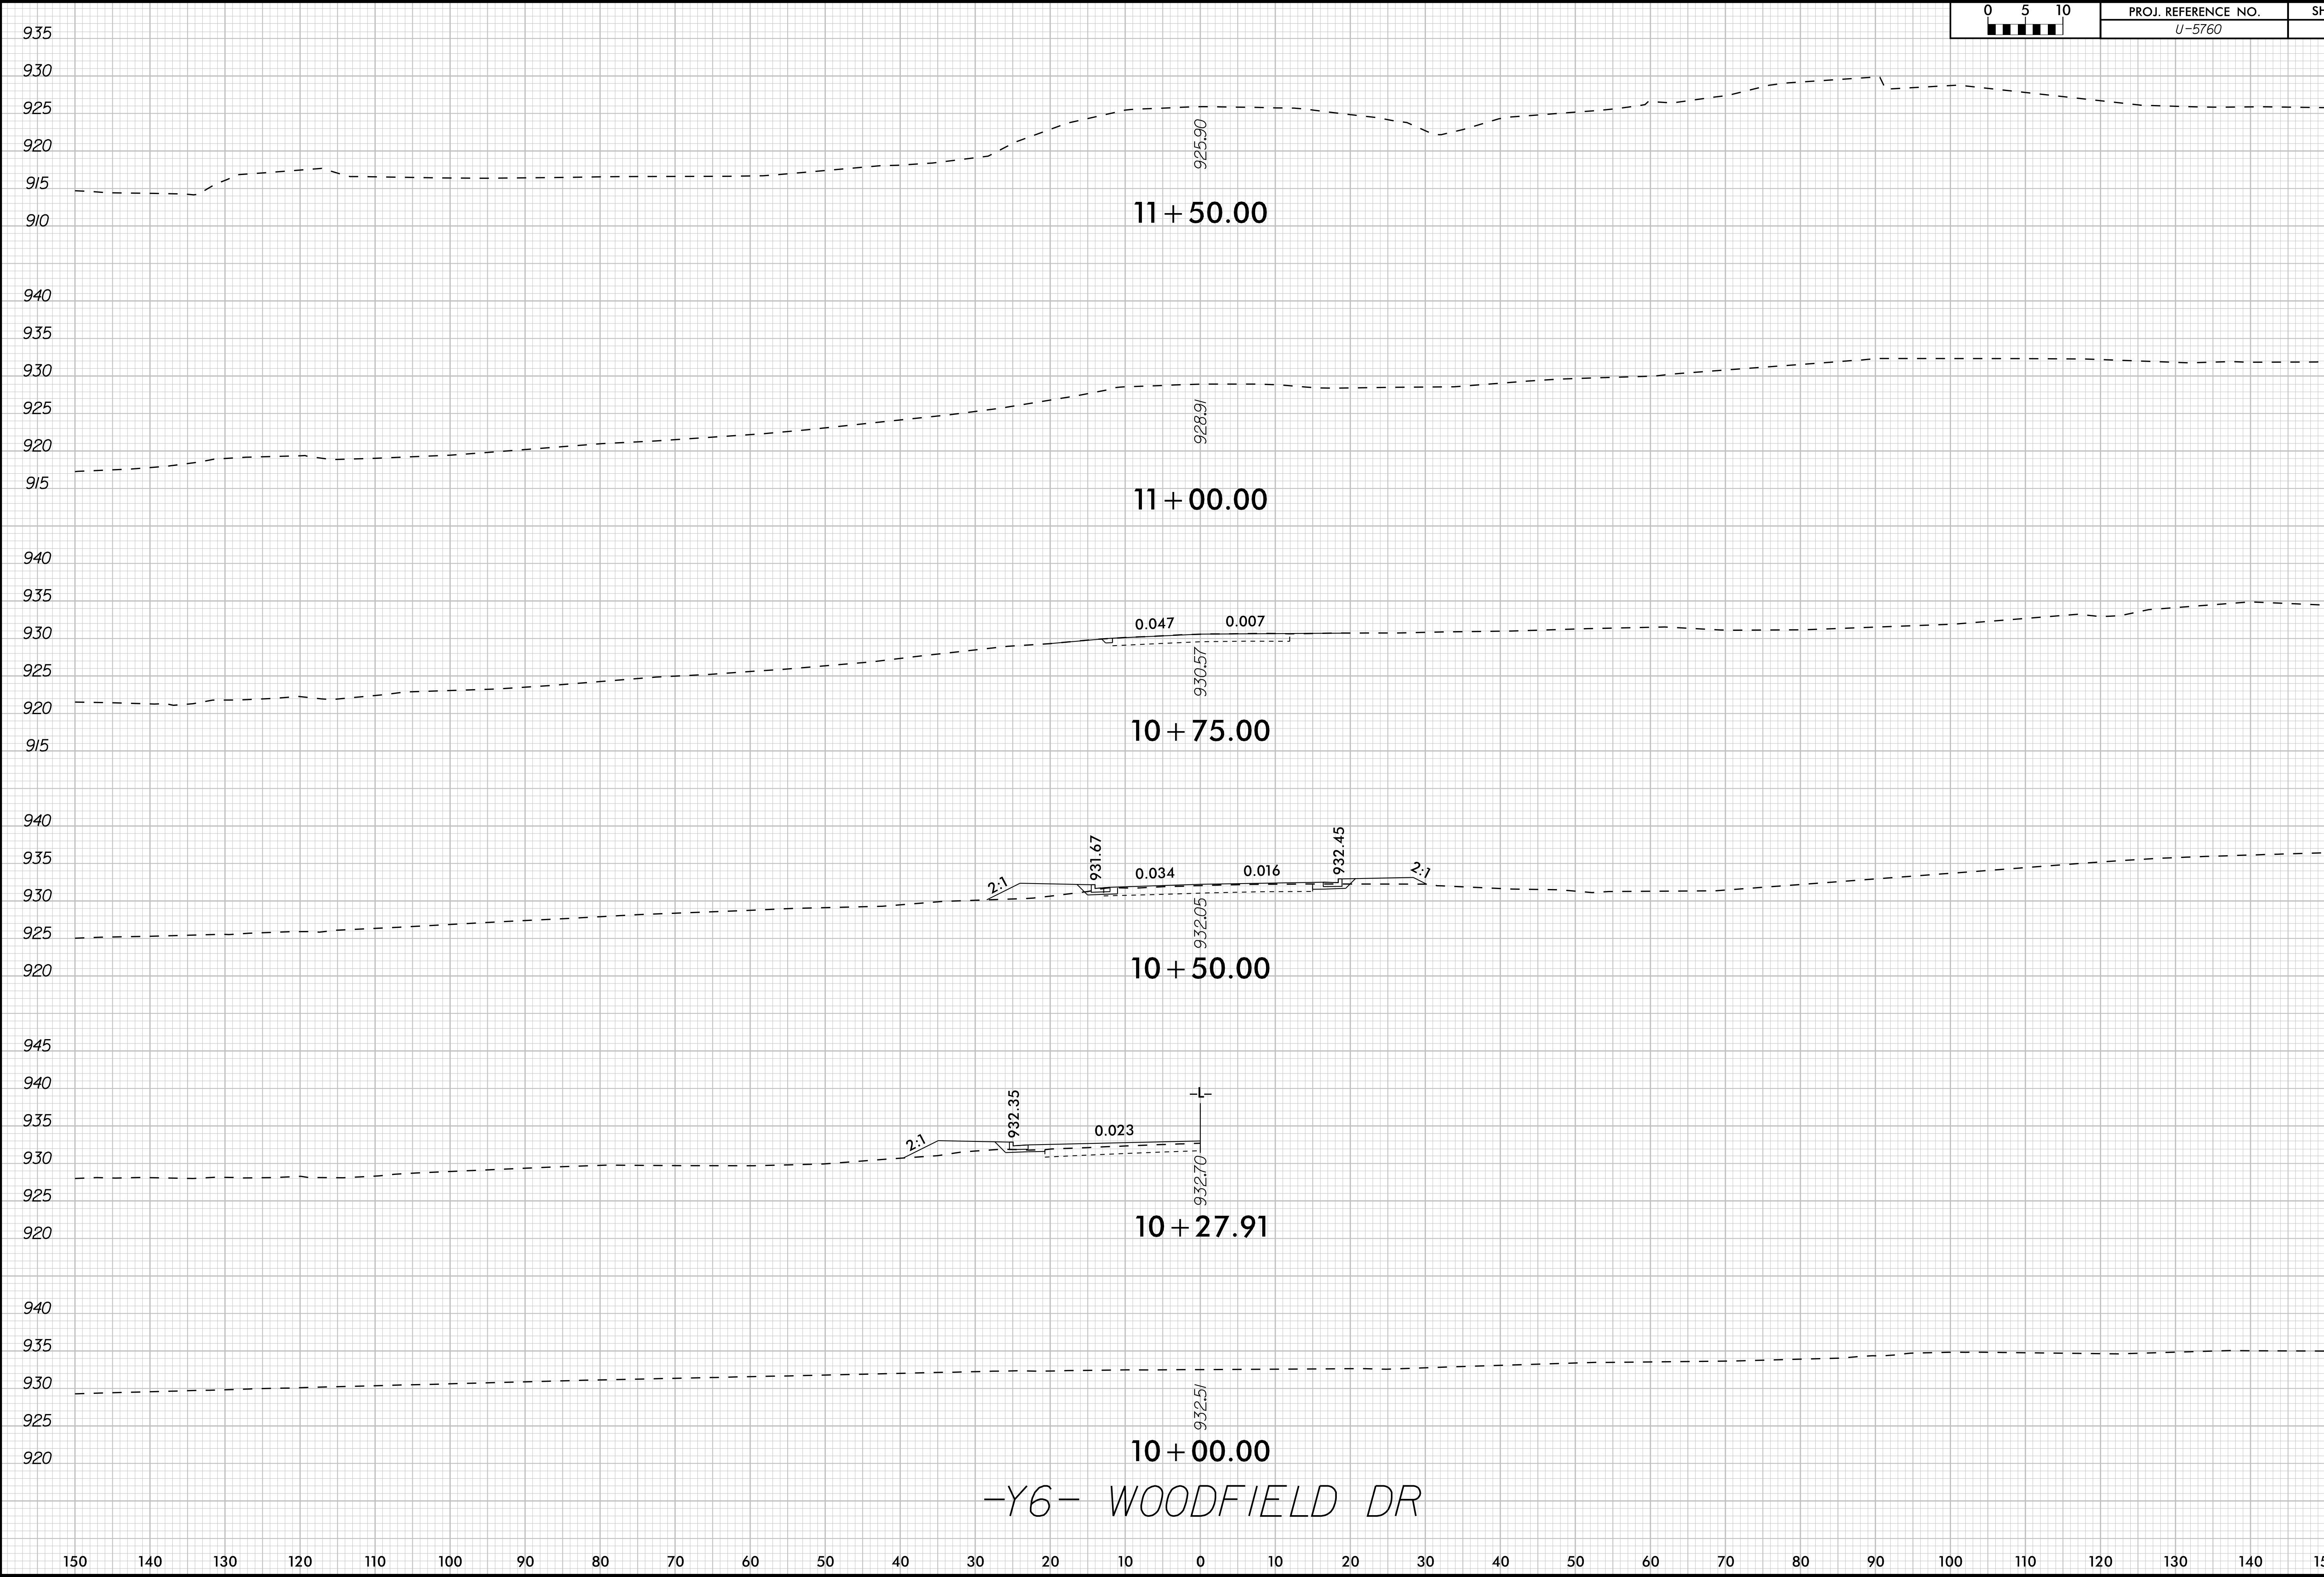

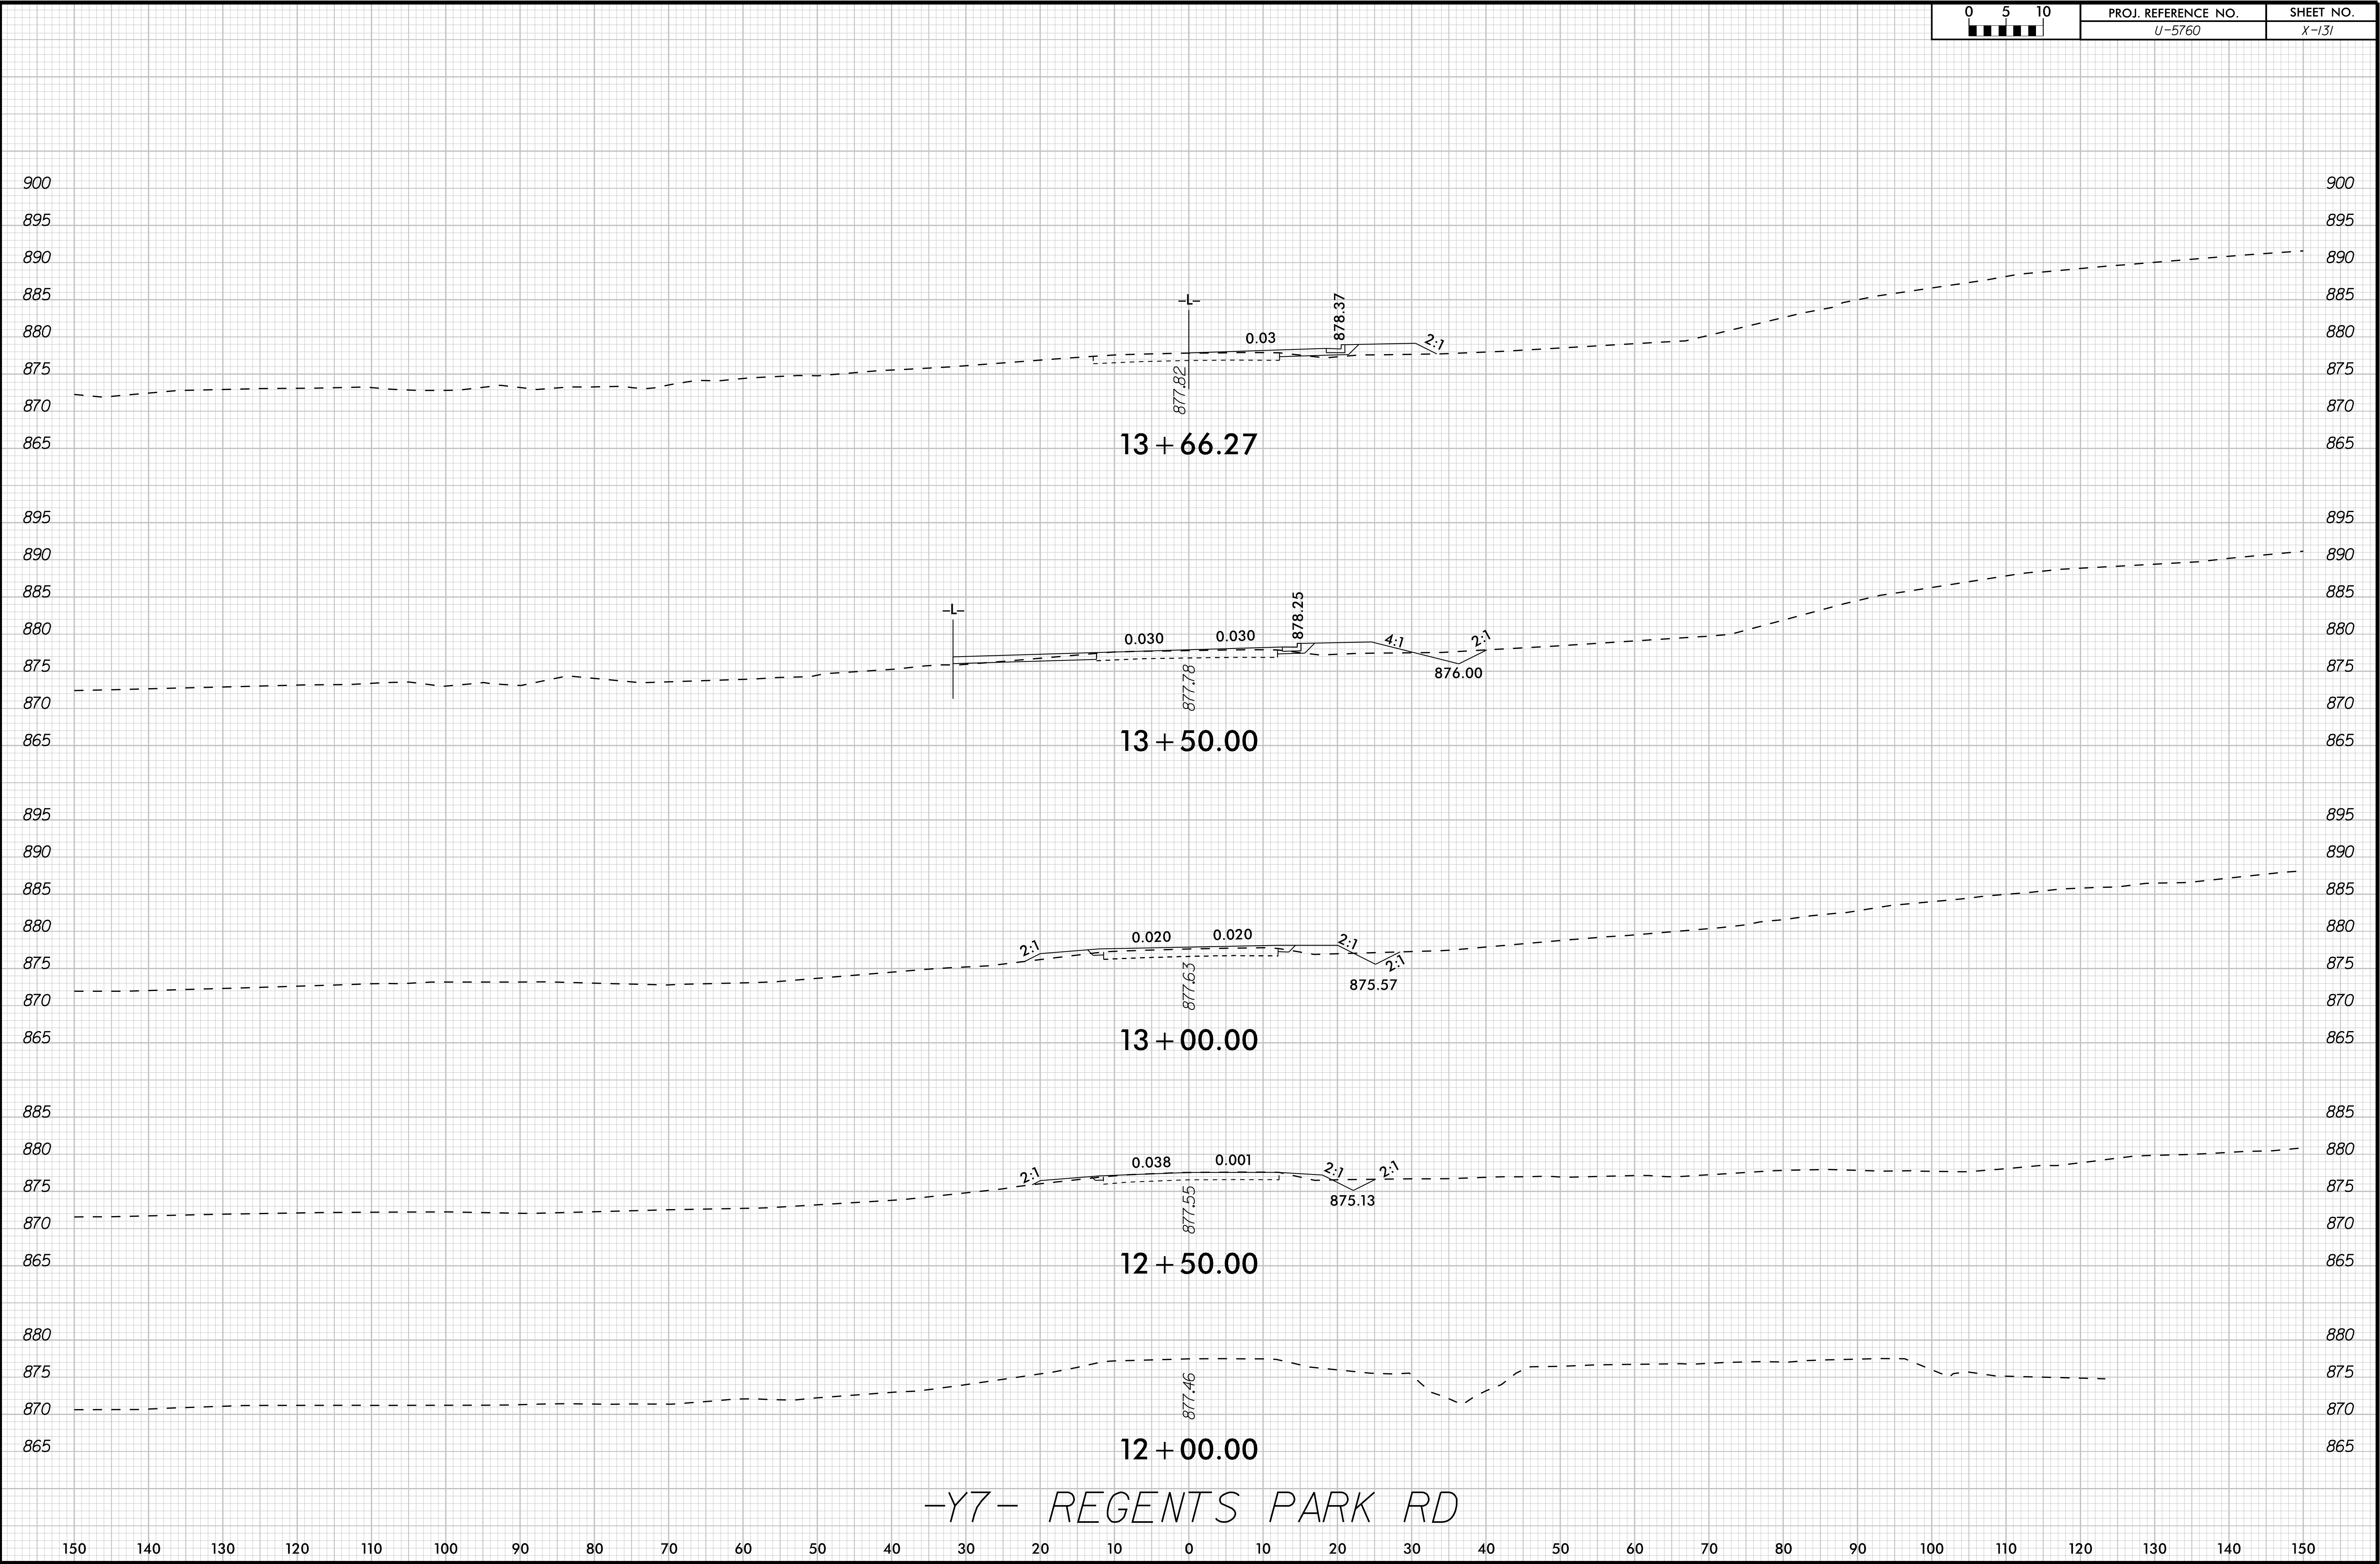


-Y7- REGENTS PARK RD

8/23/99

K:\RAL_Roadway\01036312 - U-5760 Btg Mill Form Road\Roadway\SC\U5760_rdy_xpl.v7.dgn

12/19/2024

0510	PROJ. REFERENCE NO.	SHEET NO.
	U-5760	X-132

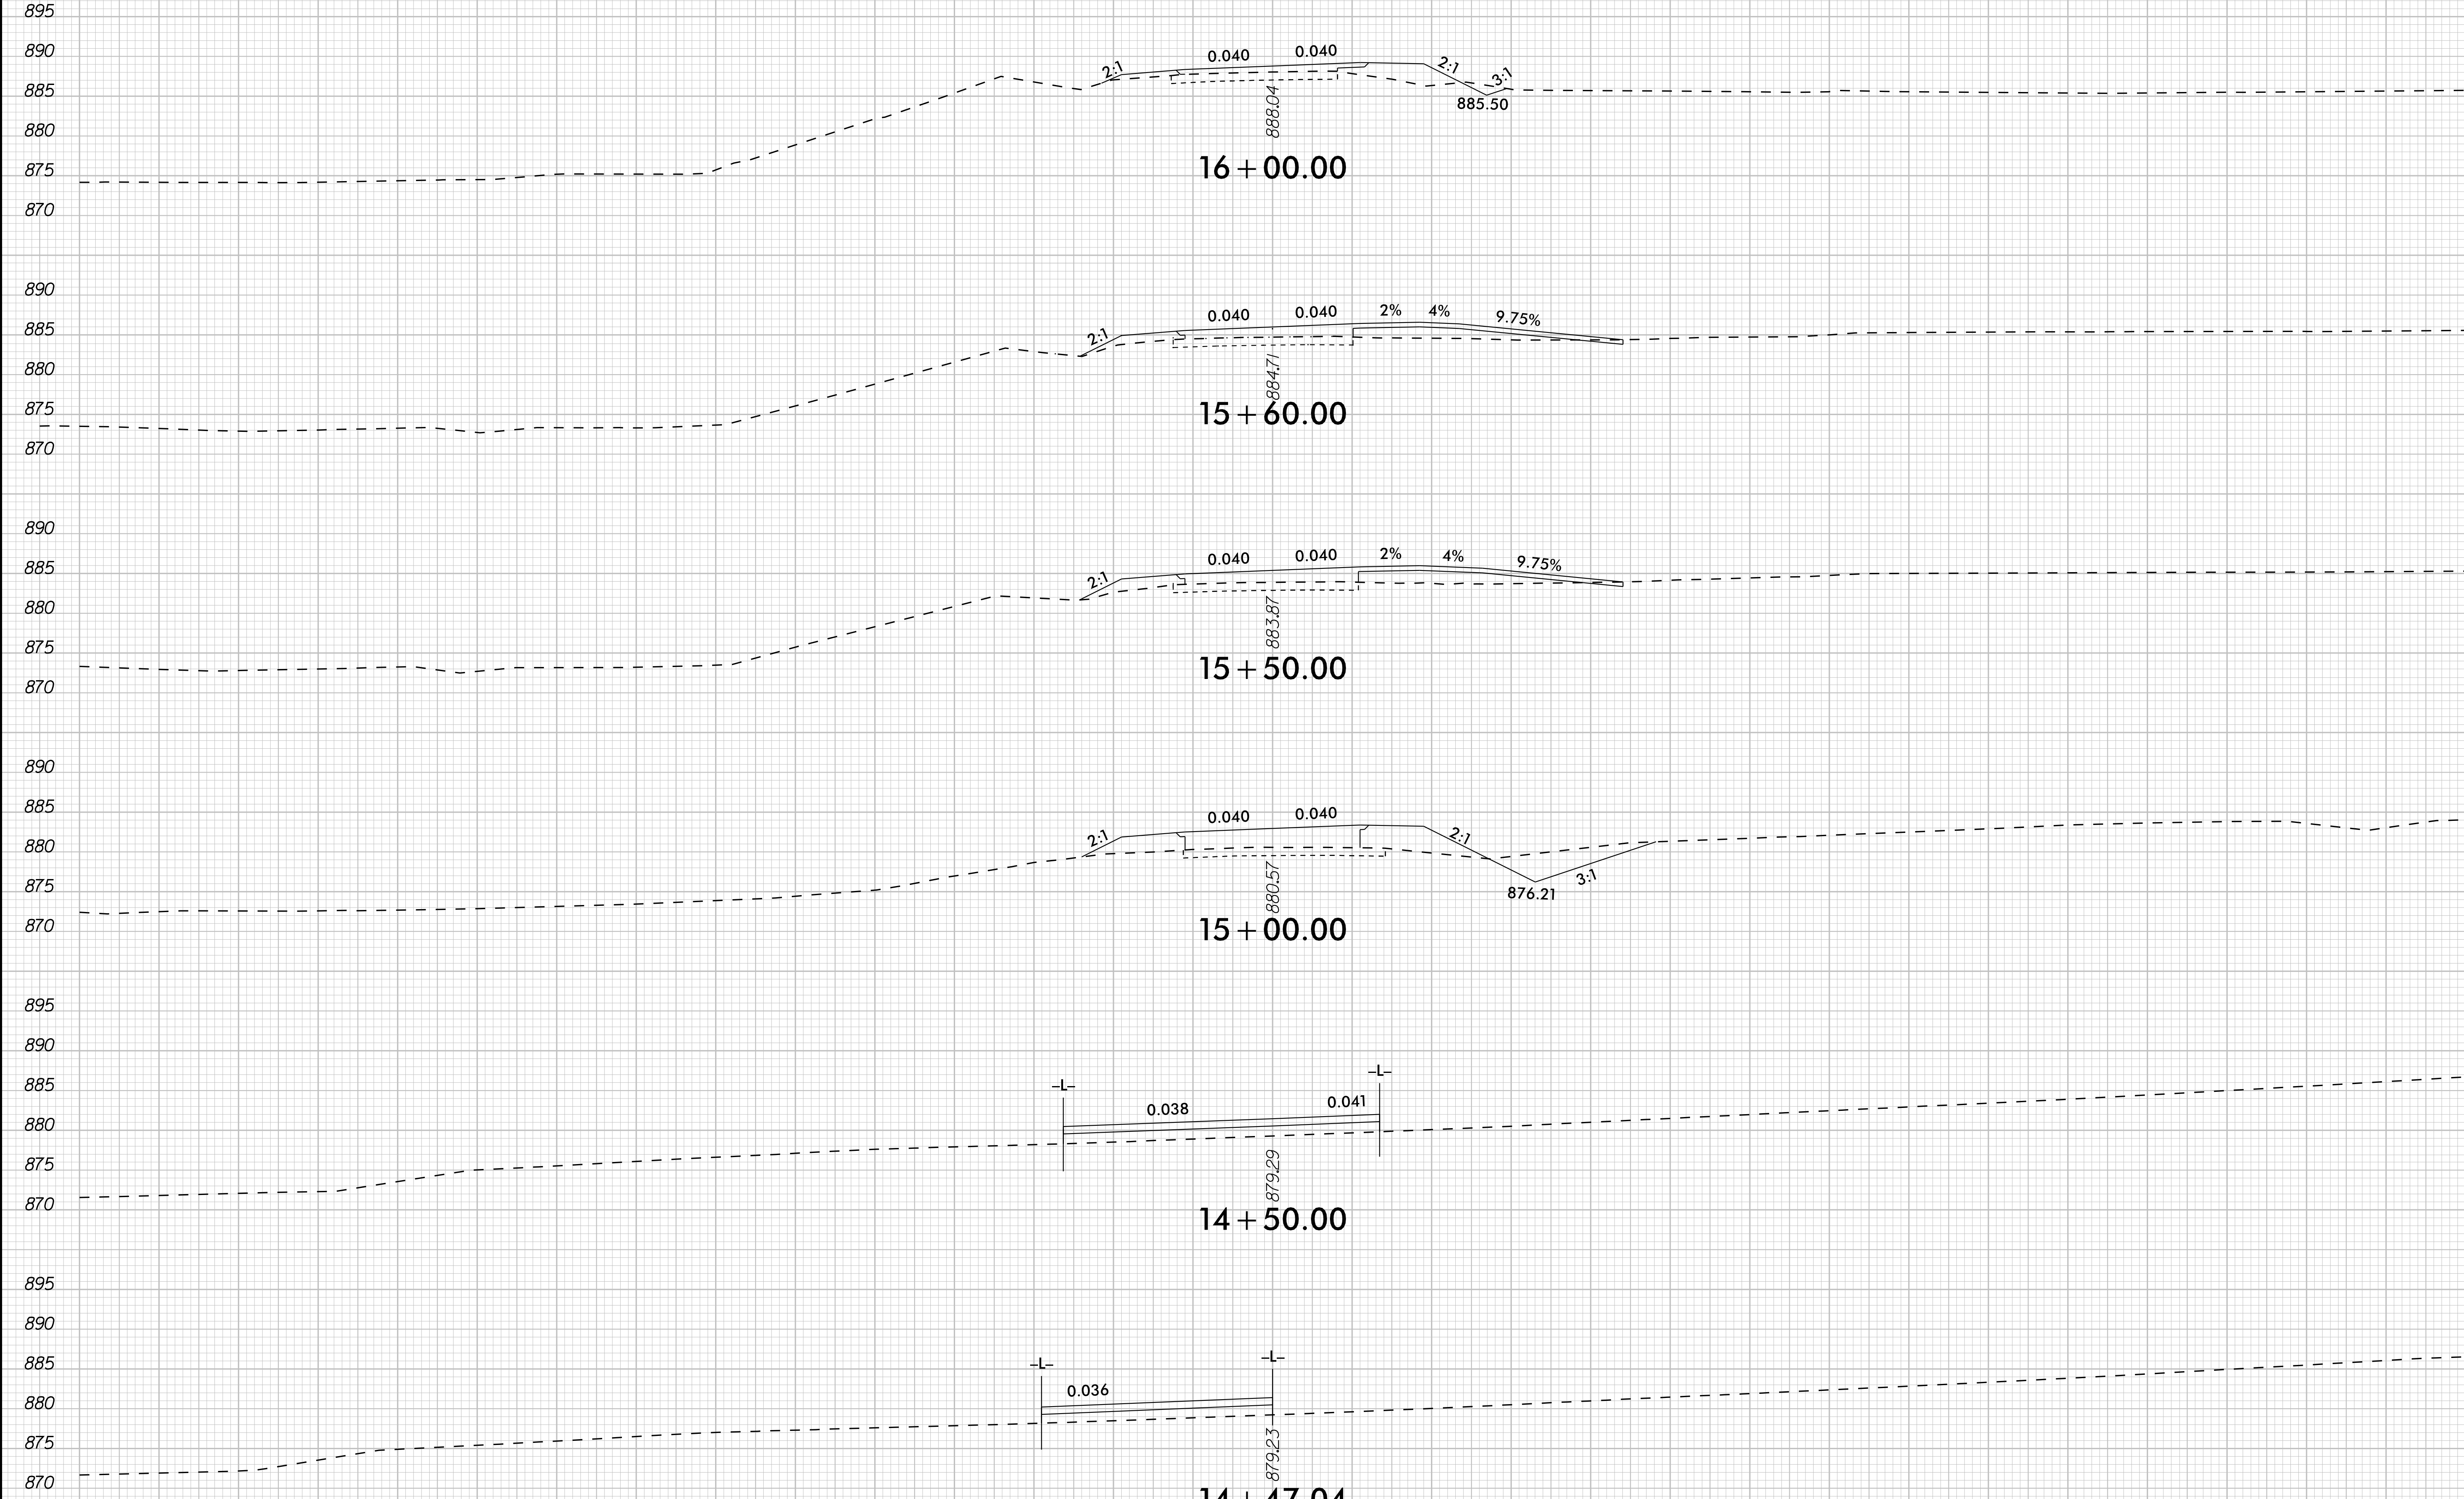


-Y7- TIMBERWOOD TRAIL

8/23/99

K:\RAL_Roadway\01036312 - U-5760 Btg Mill Form Road\Roadway\SCV5760_rdy_xpl_V7.dgn

12/19/2024

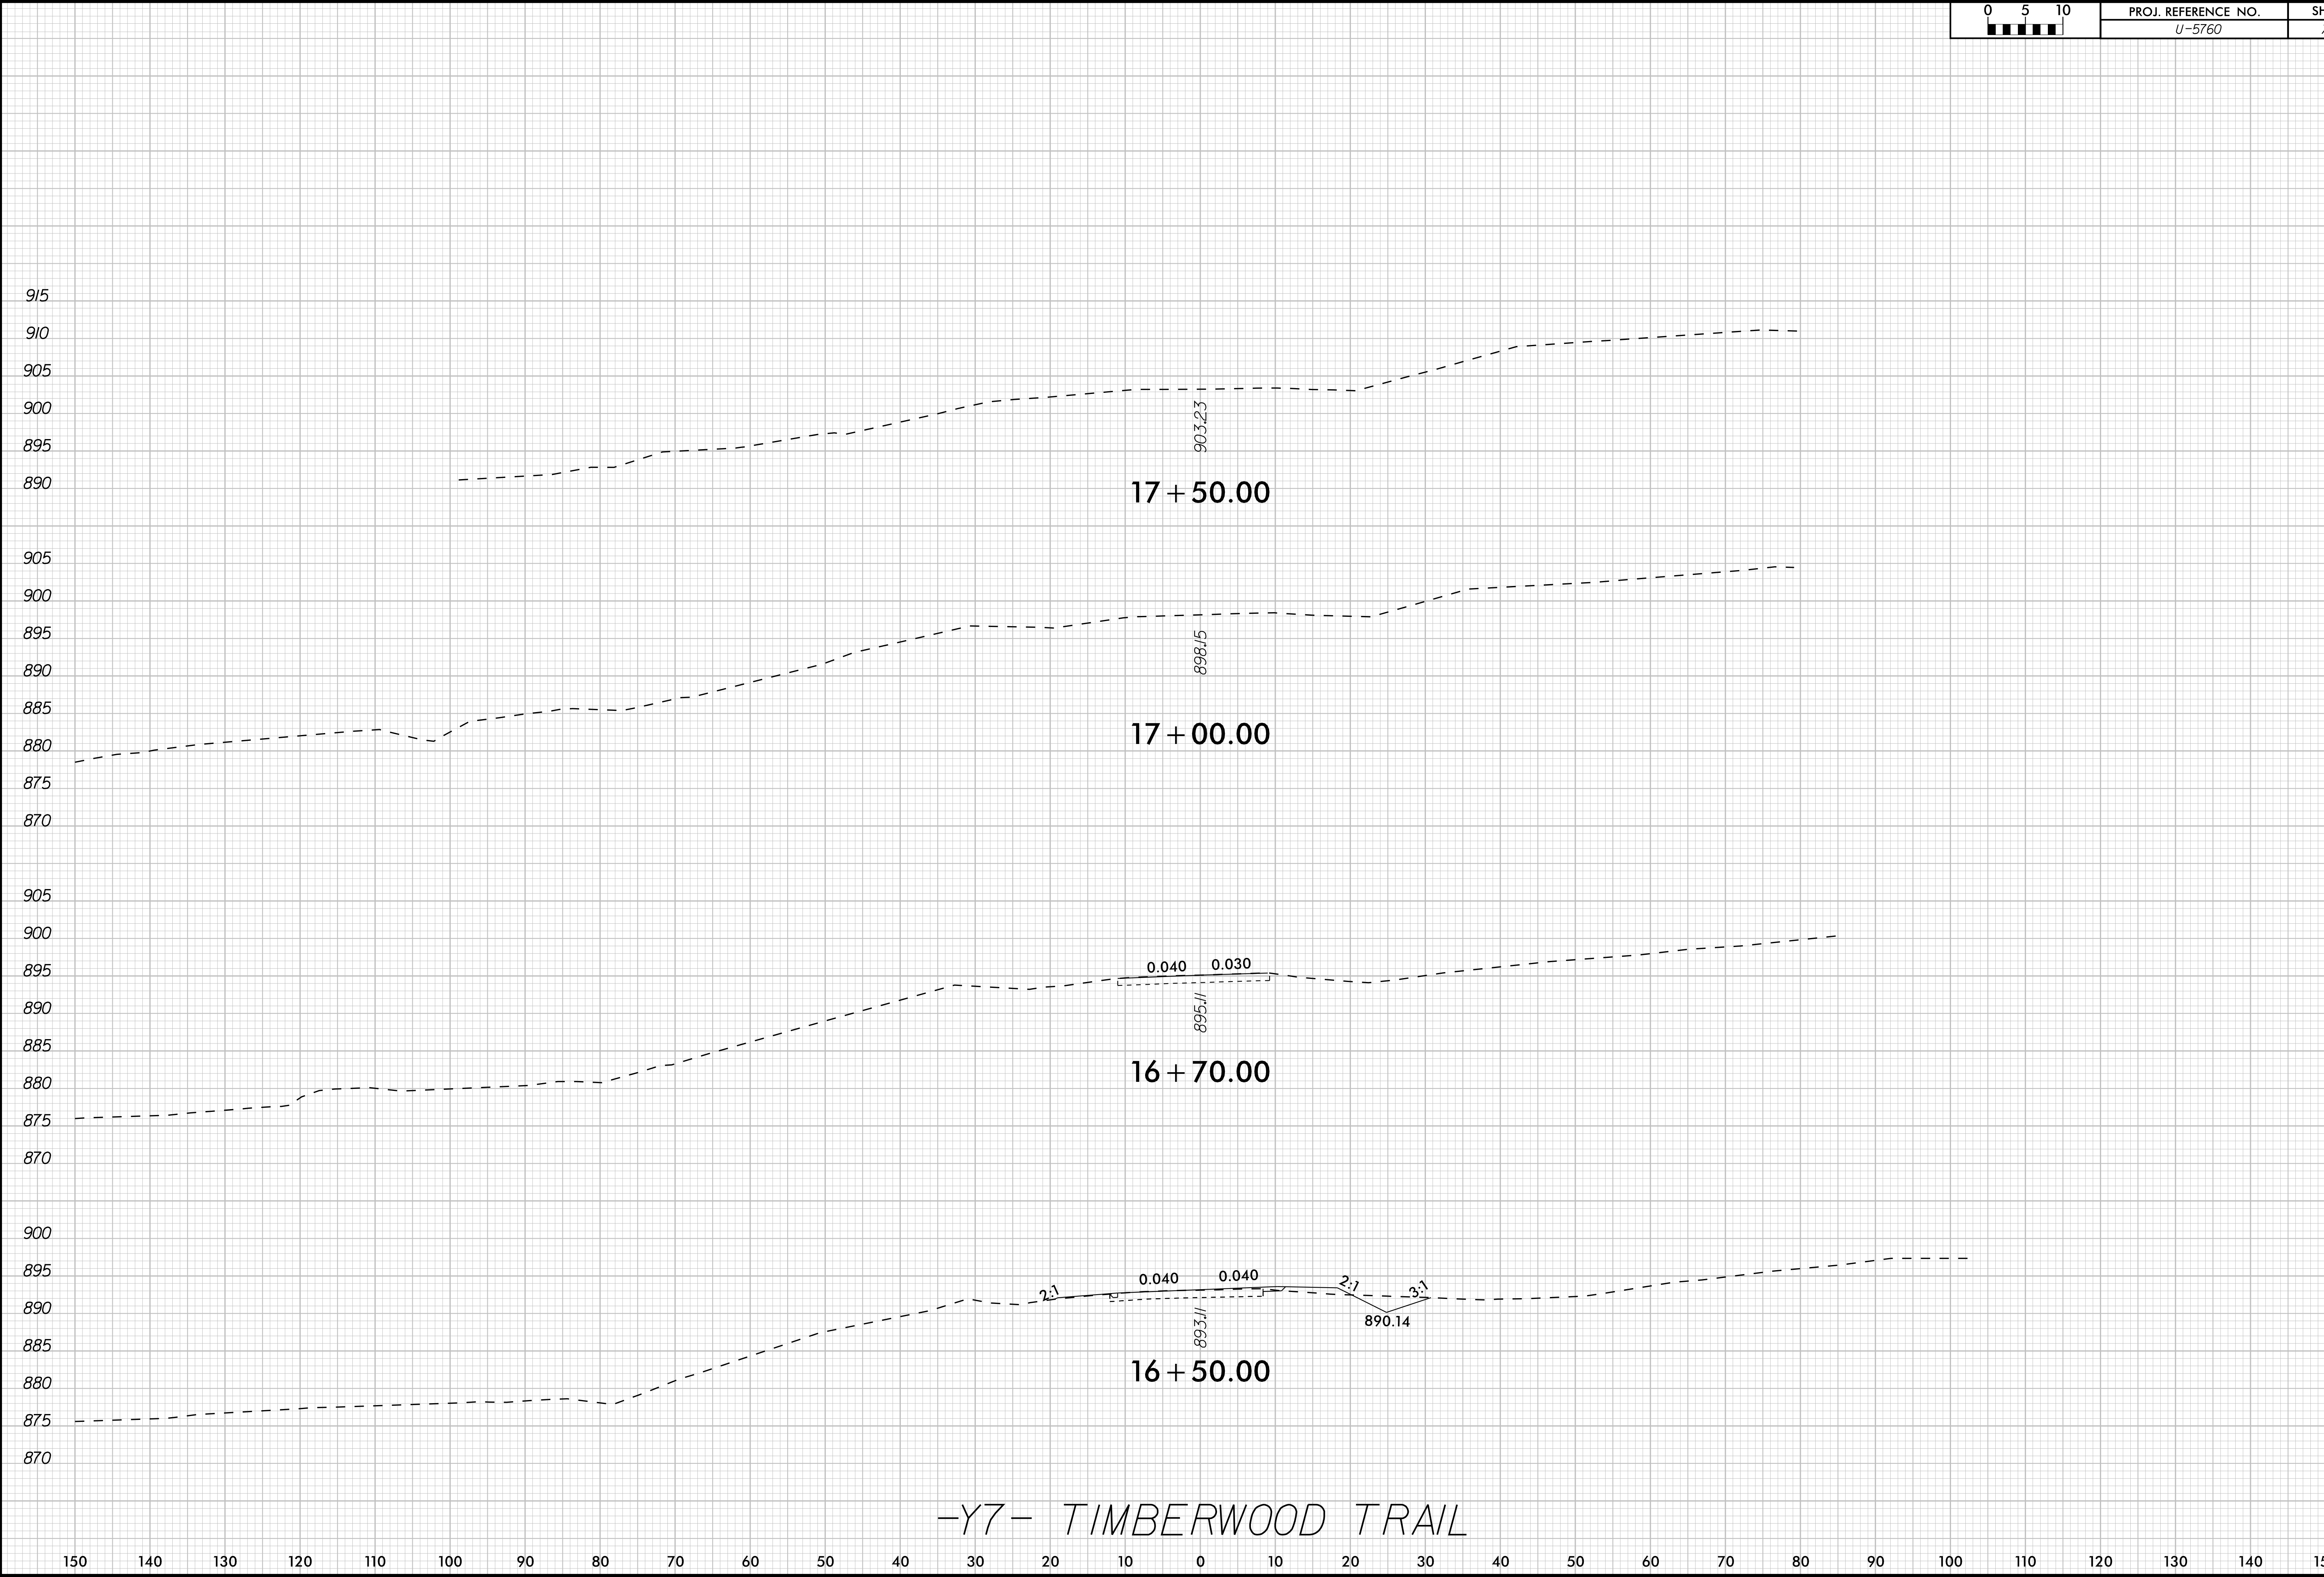



-Y7- TIMBERWOOD TRAIL

8/23/99


K:\RAL_Roadway\01036312 - U-5760 Btg Mill Form Road\Roadway\SC\U5760_rdy_xpl_Y8.dgn

12/19/2024

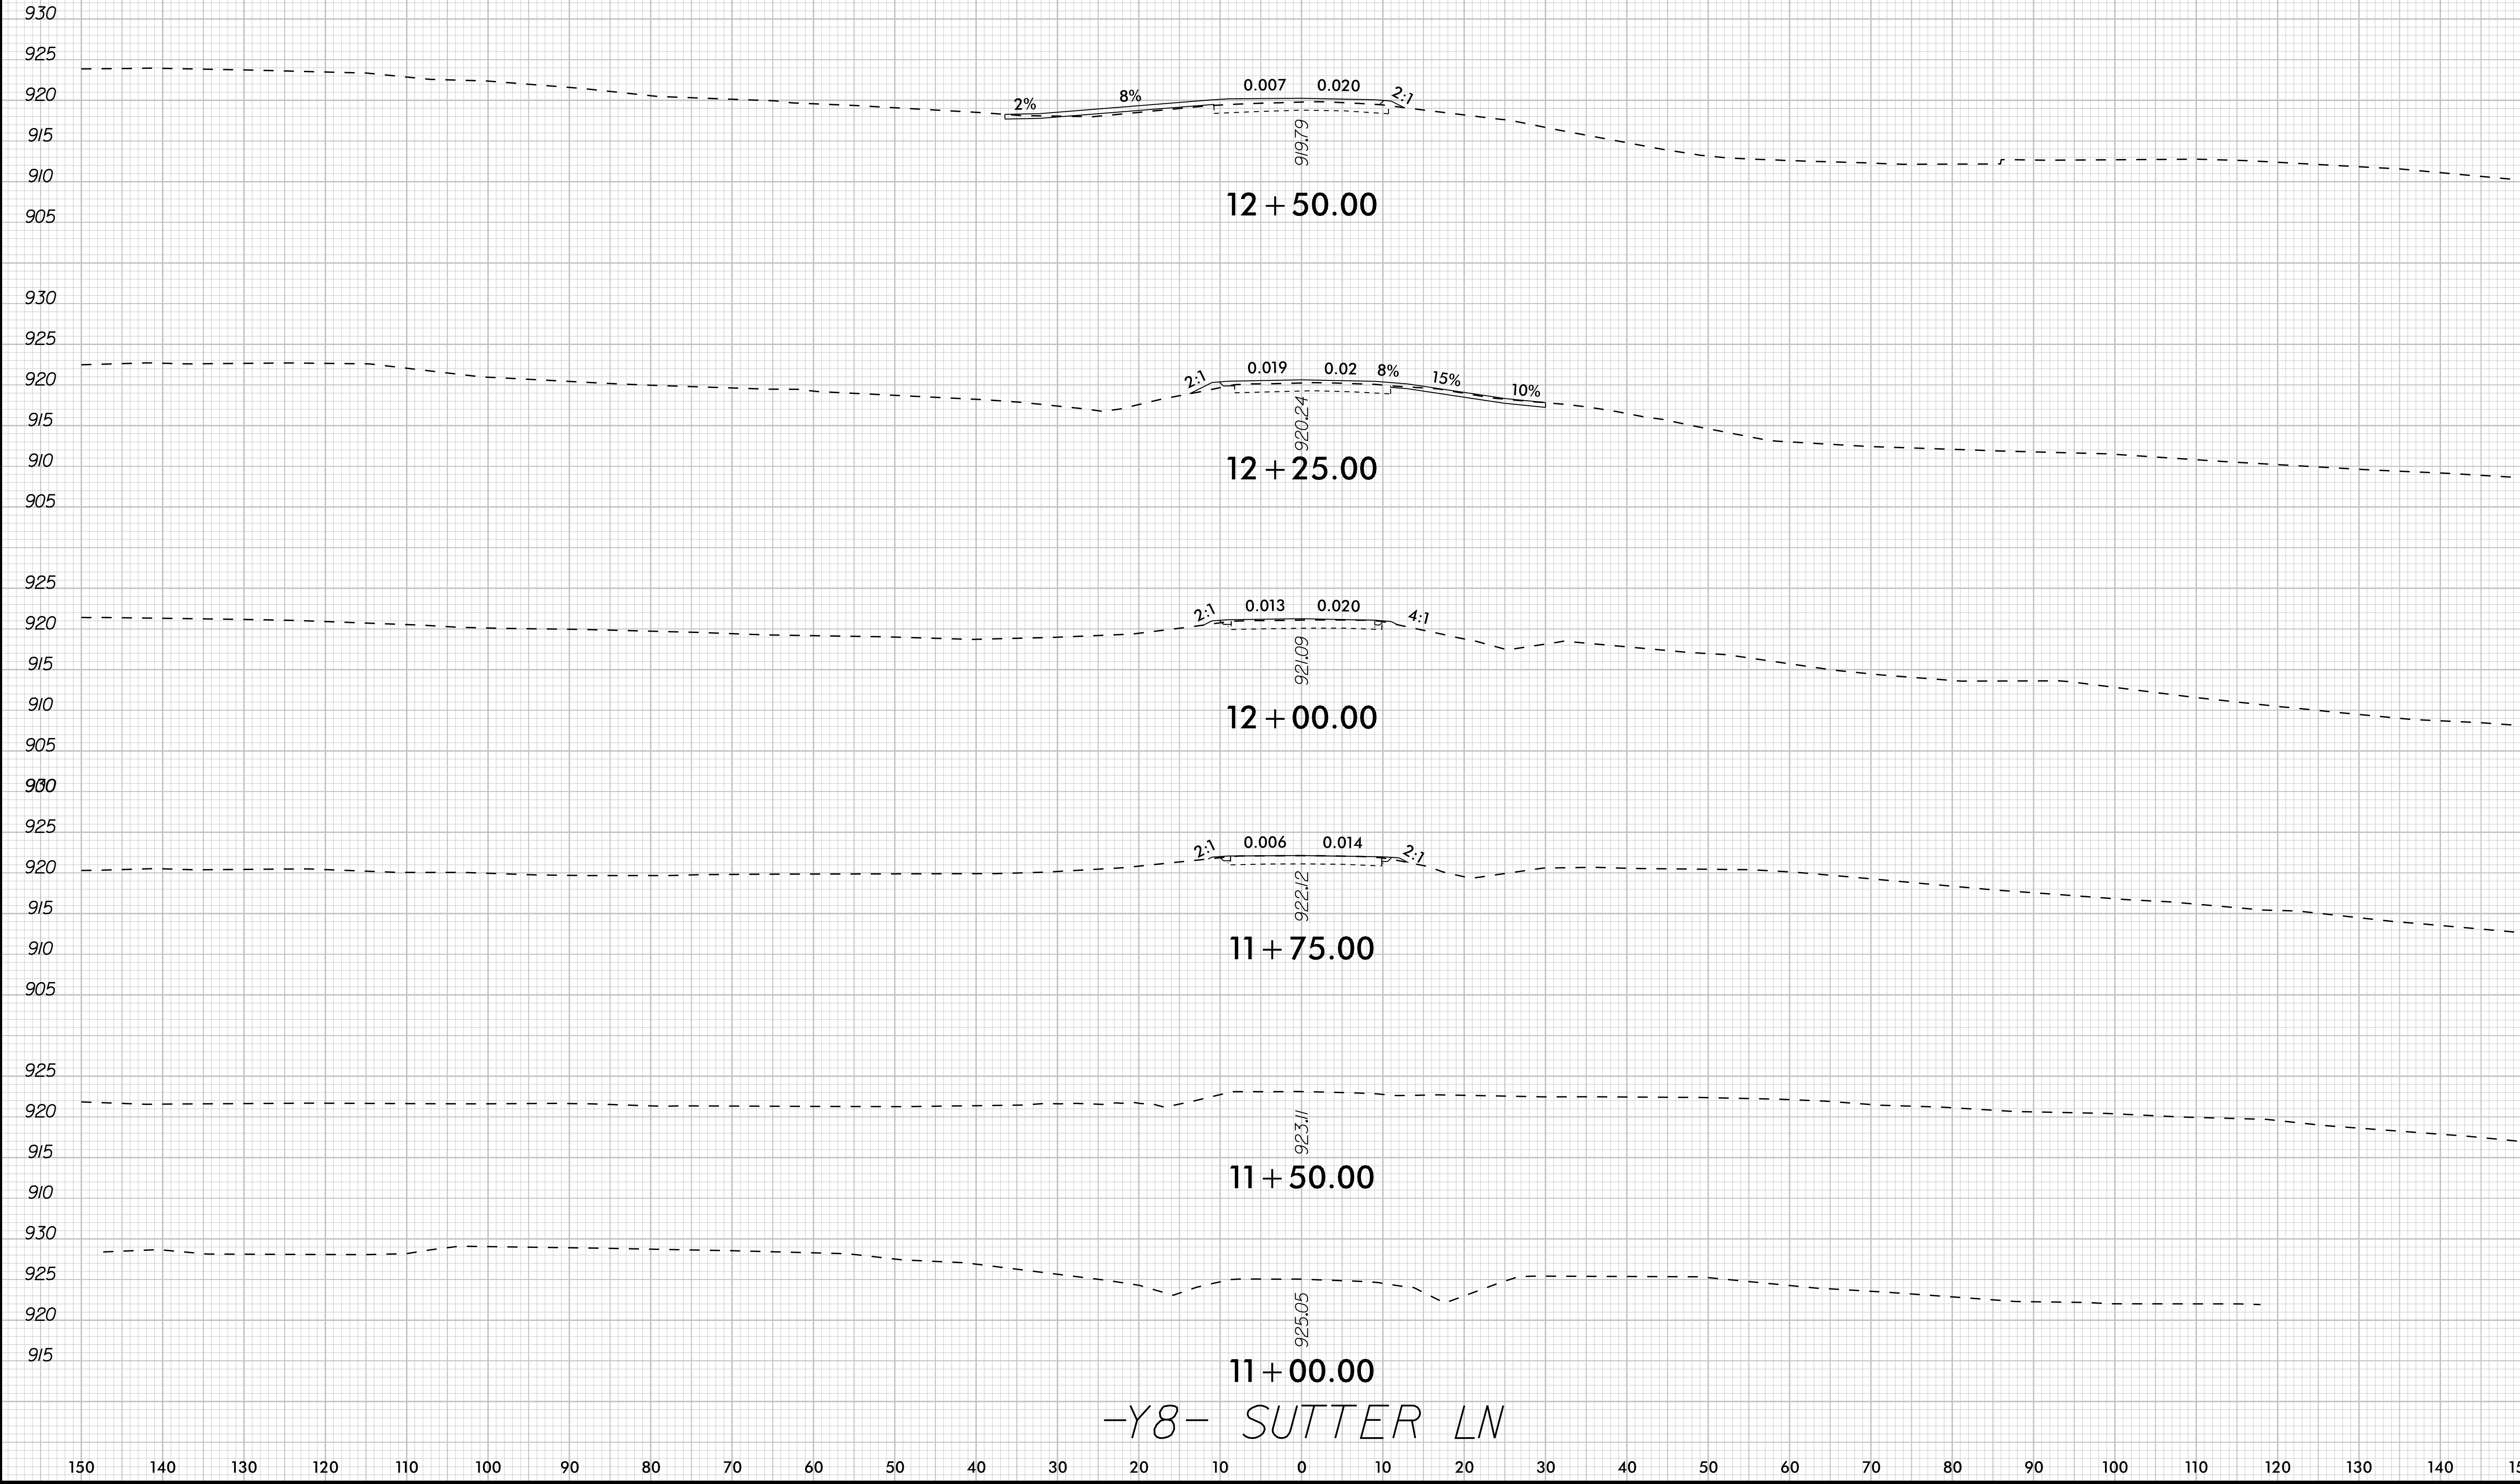


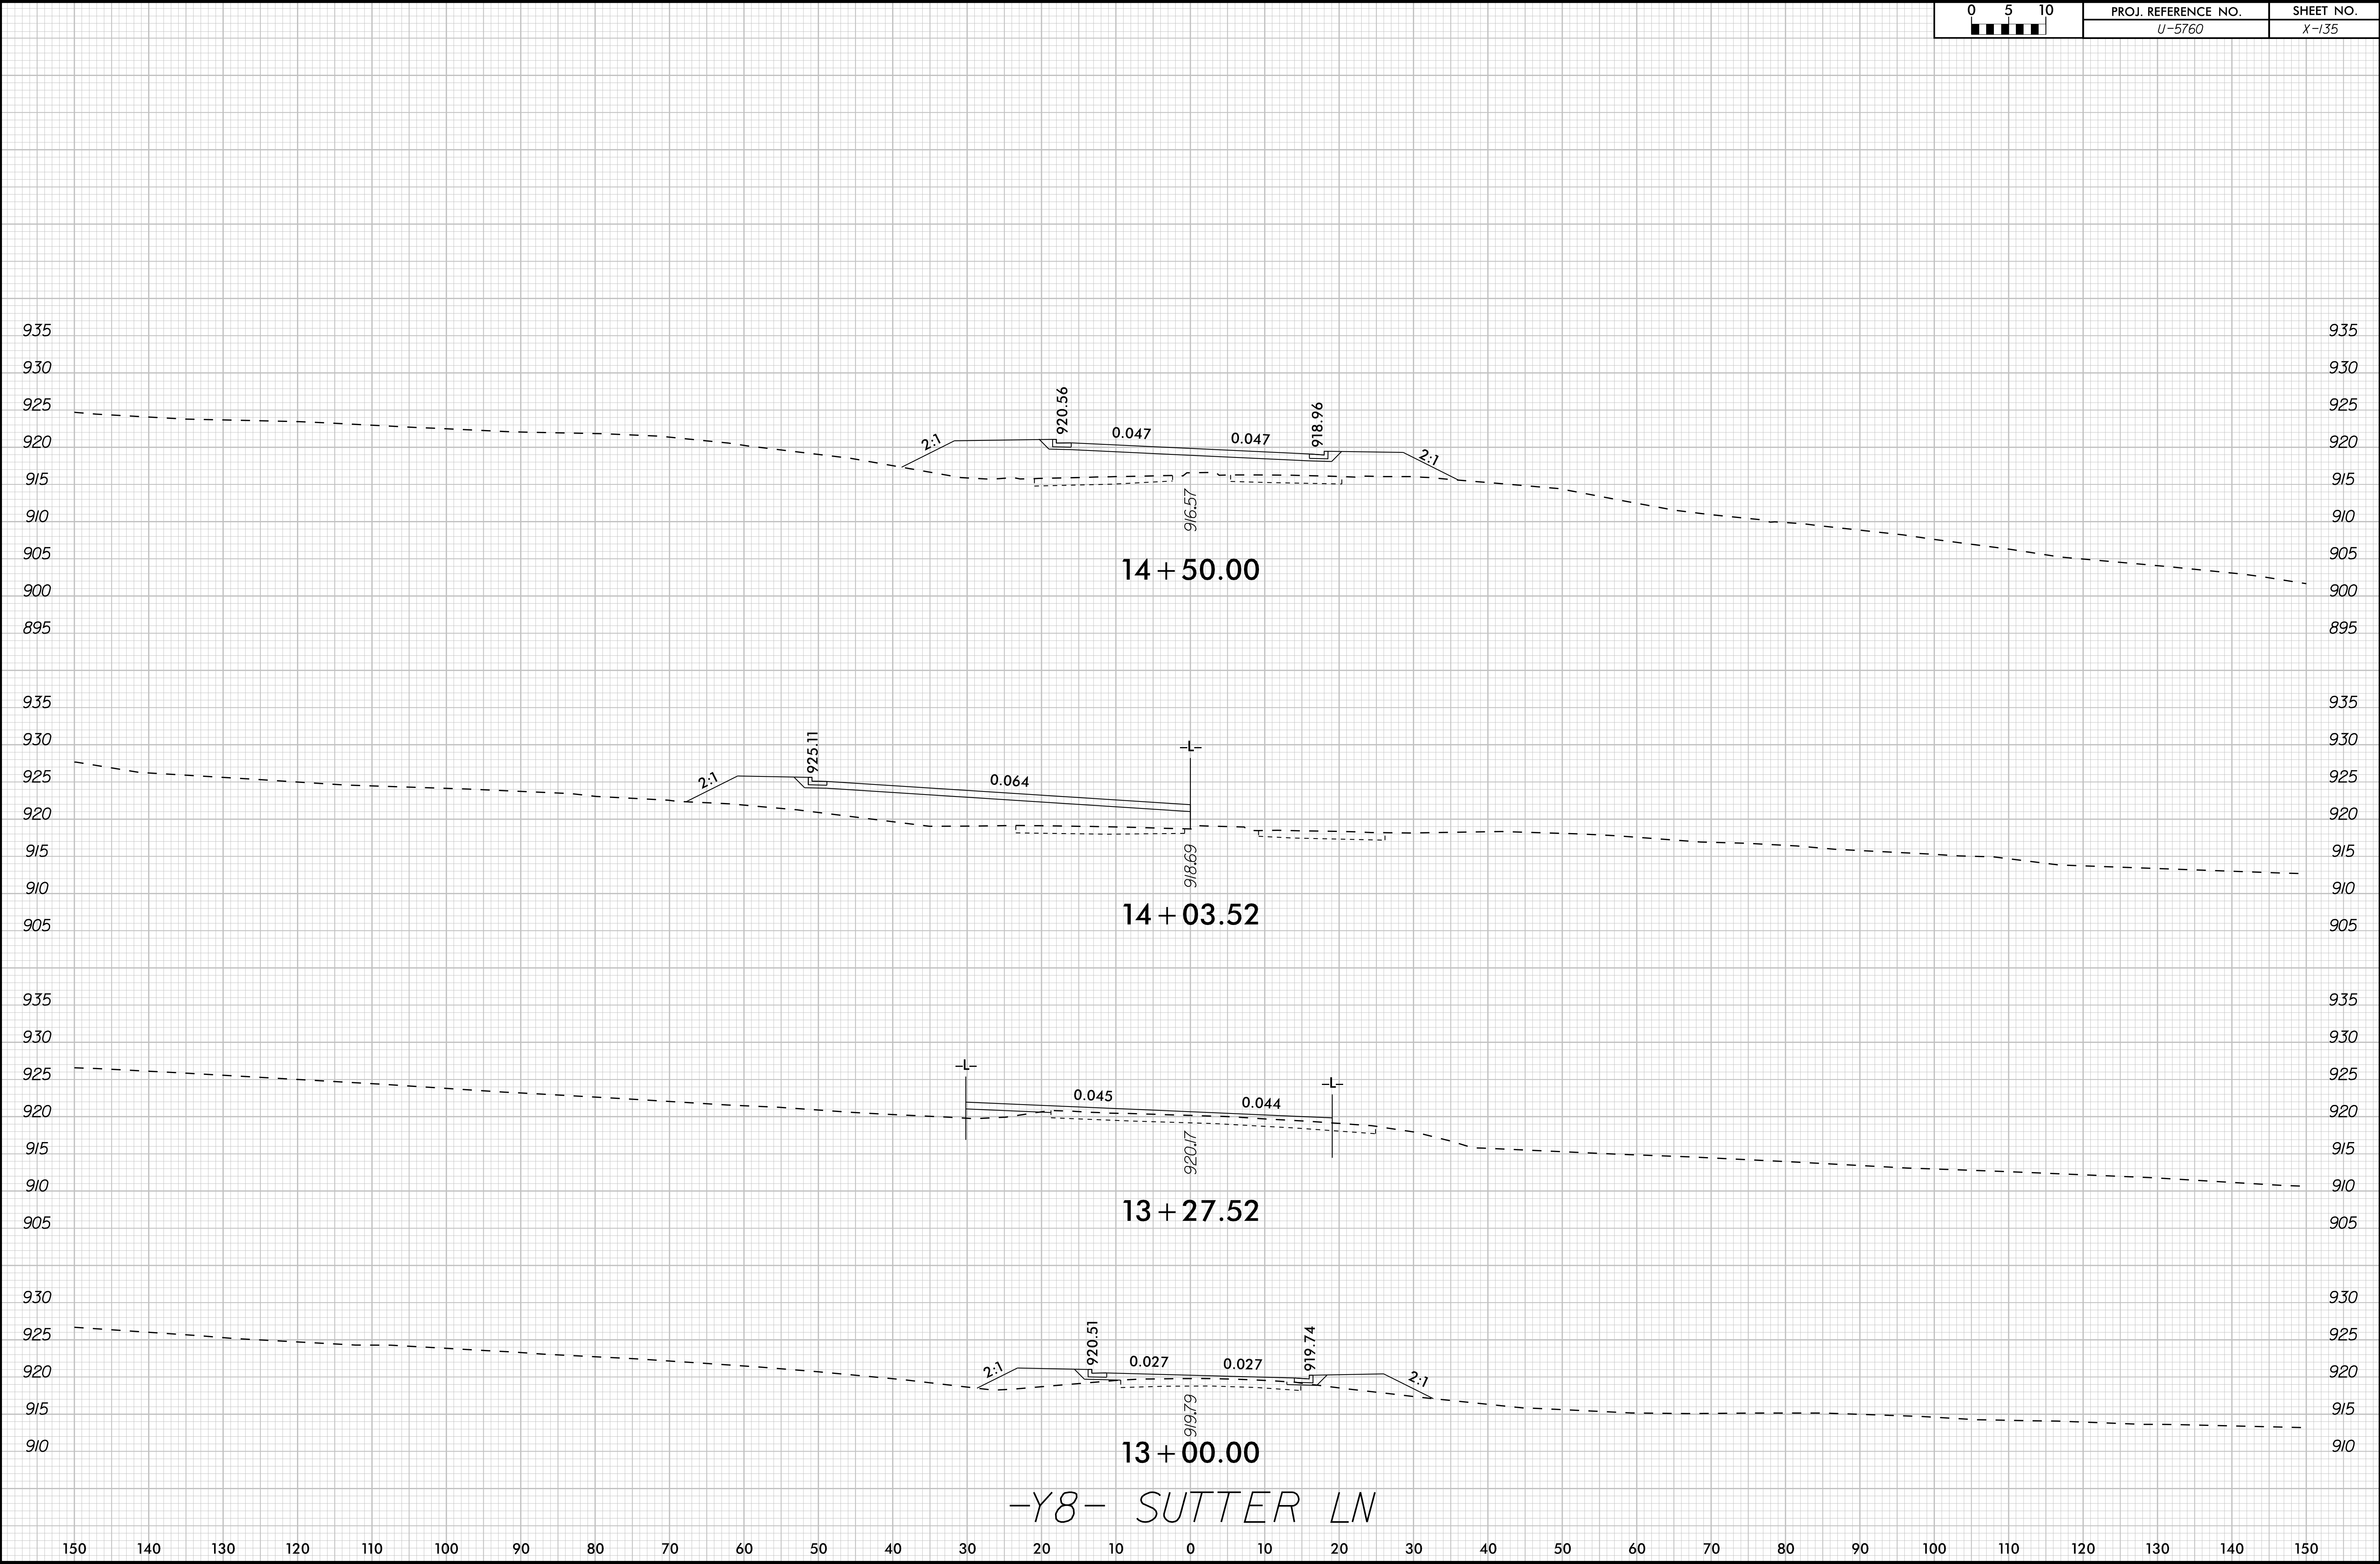


-Y8- SUTTER LN

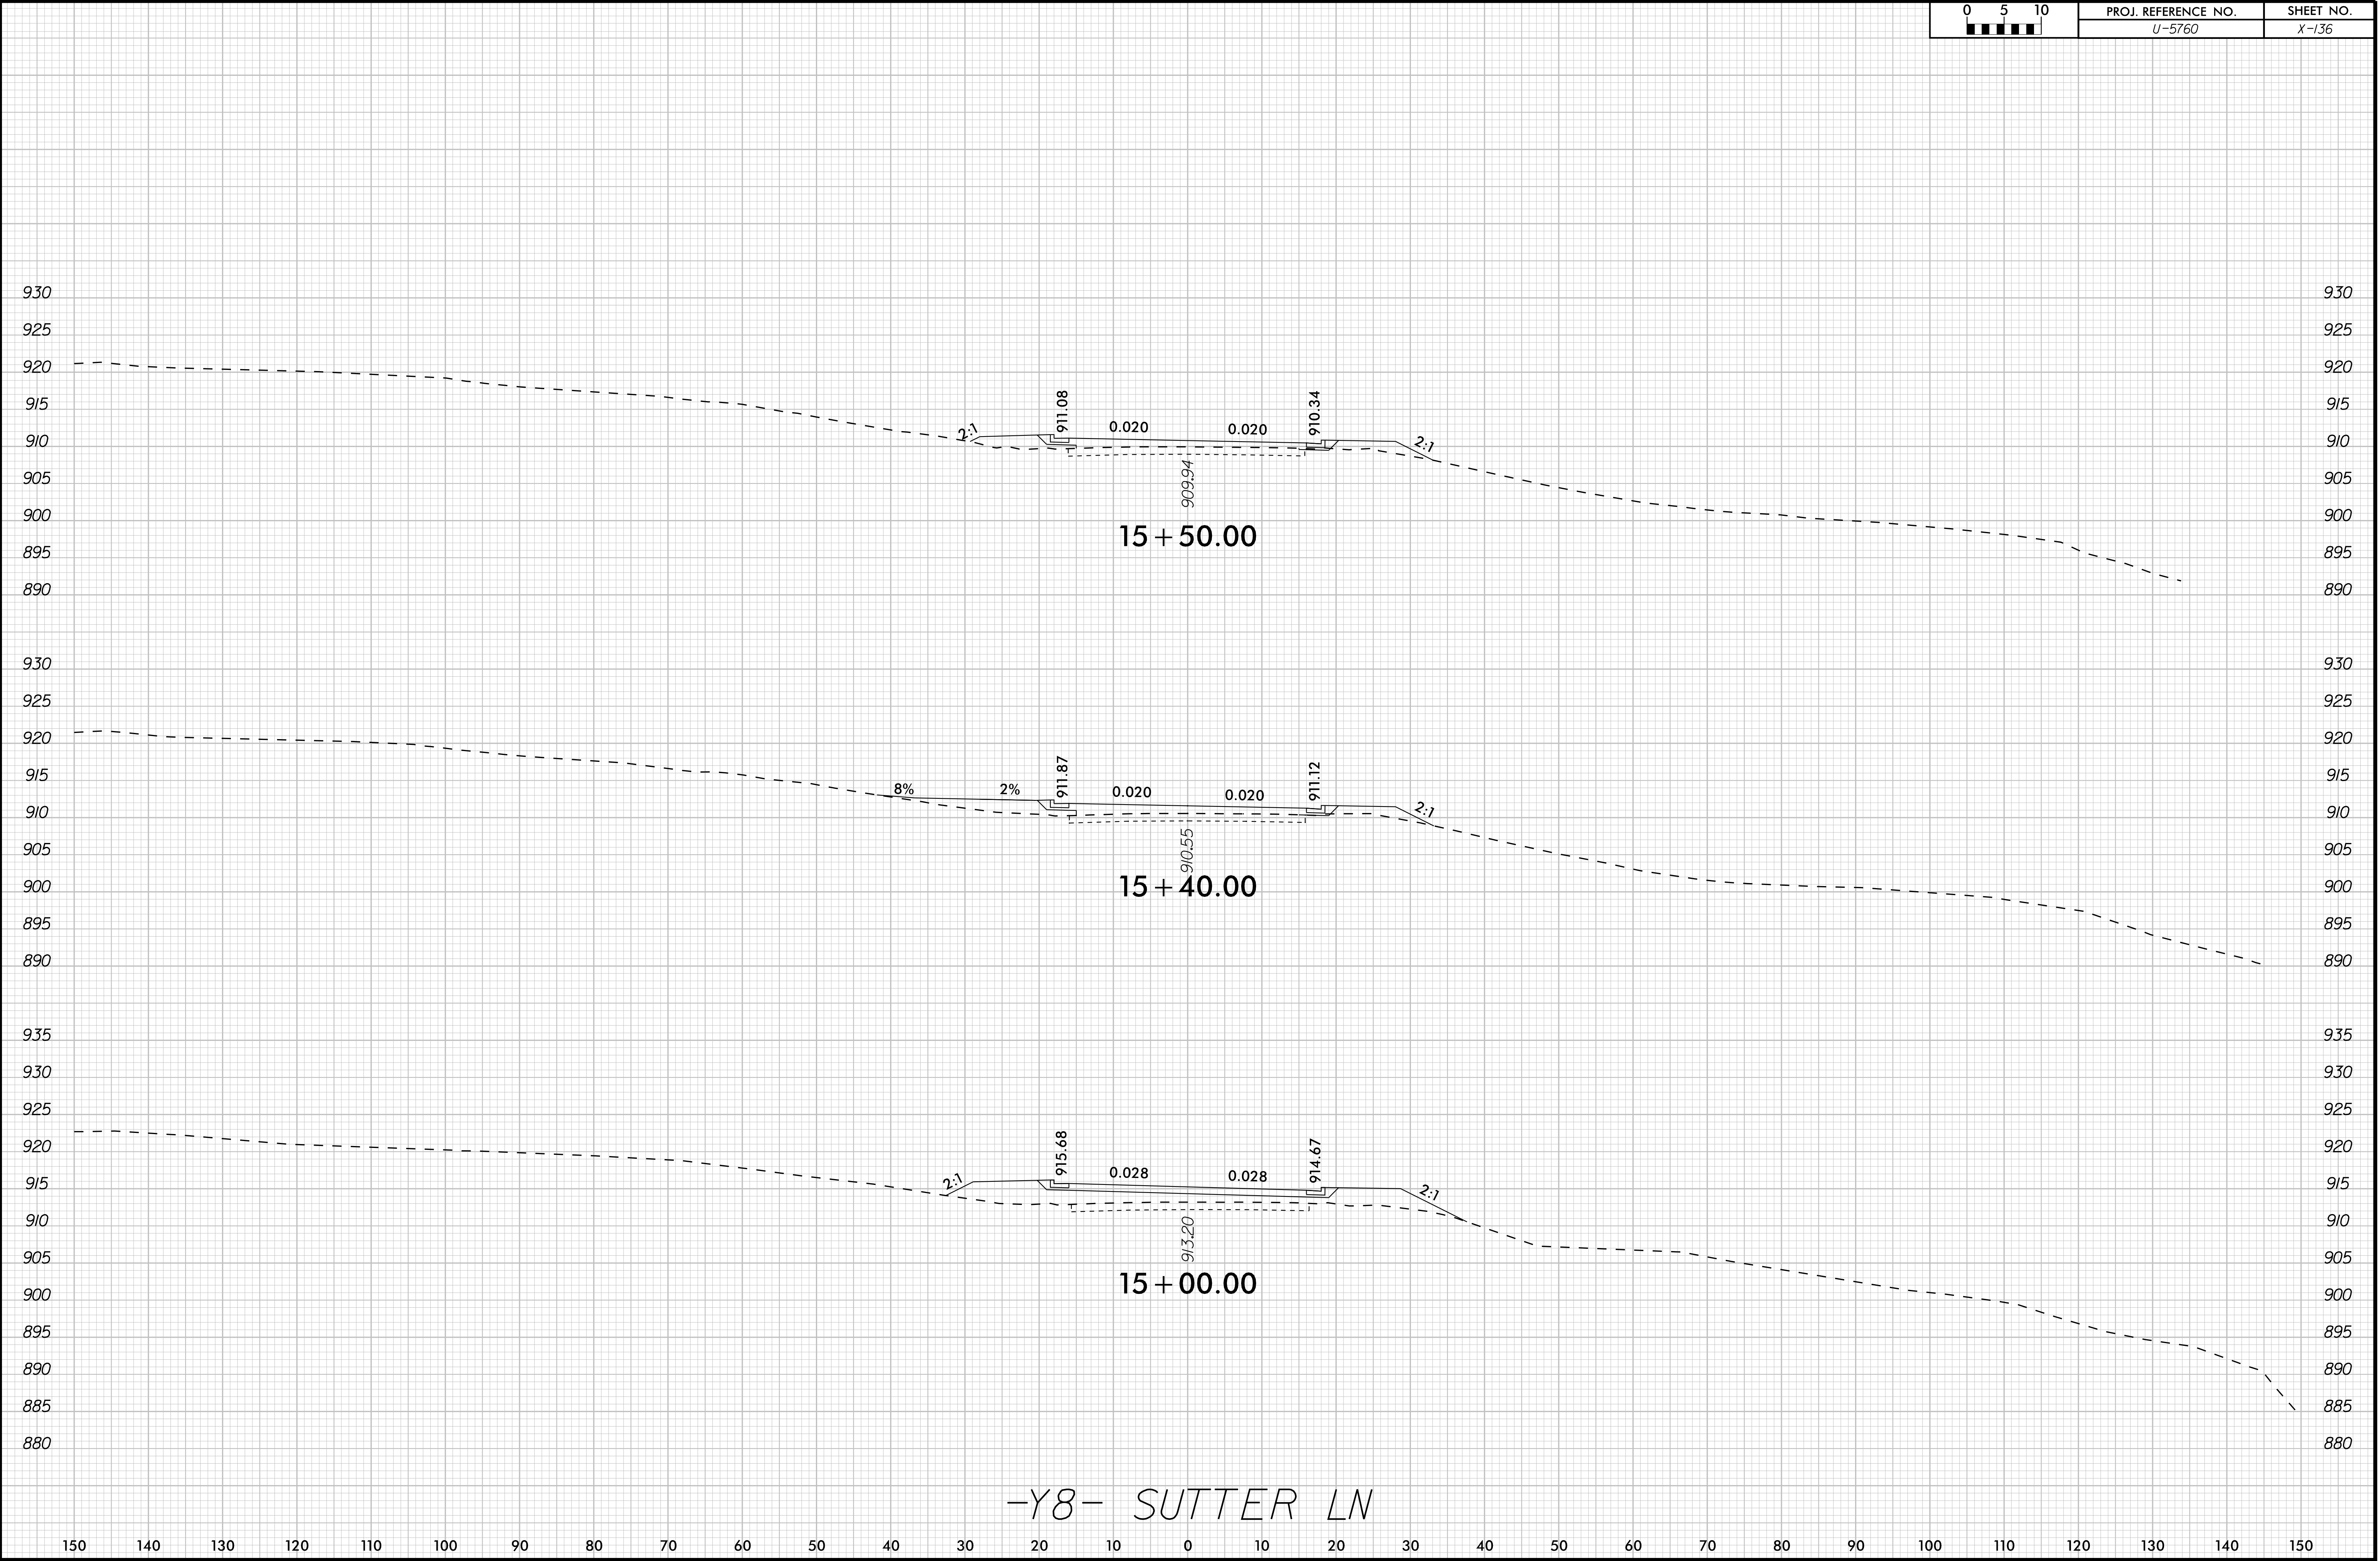


-Y8- SUTTER LN

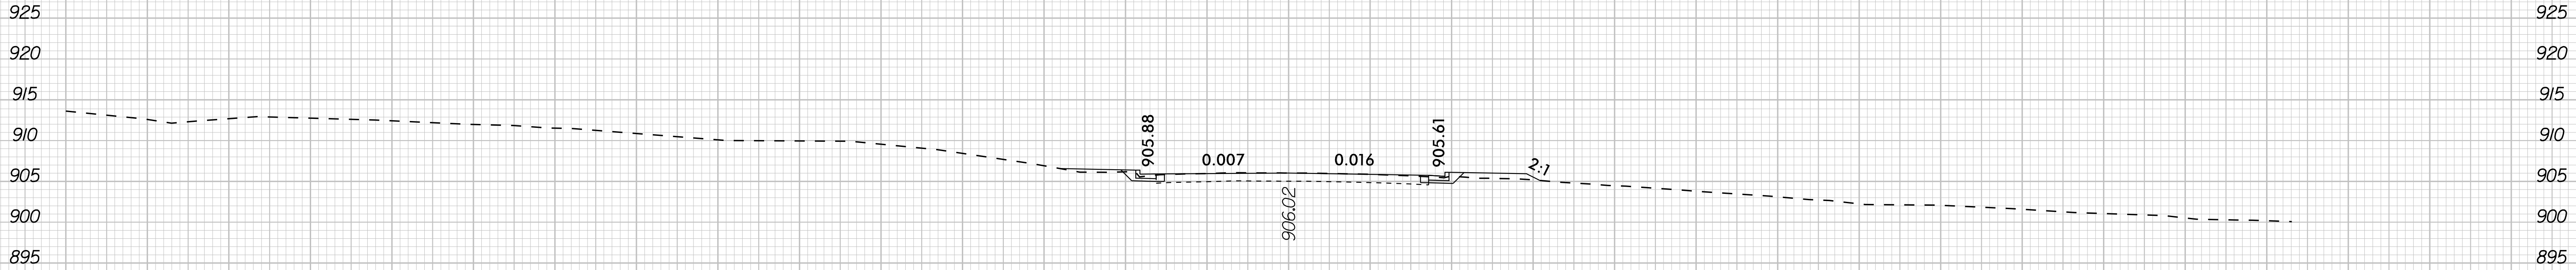

16 + 50.00

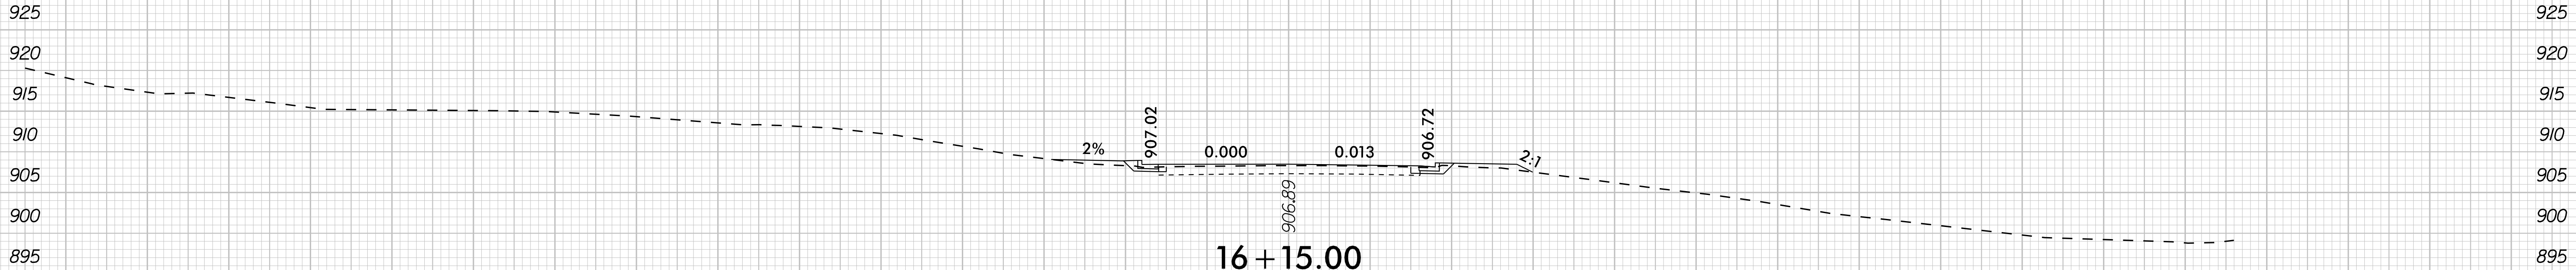



16 + 15.00

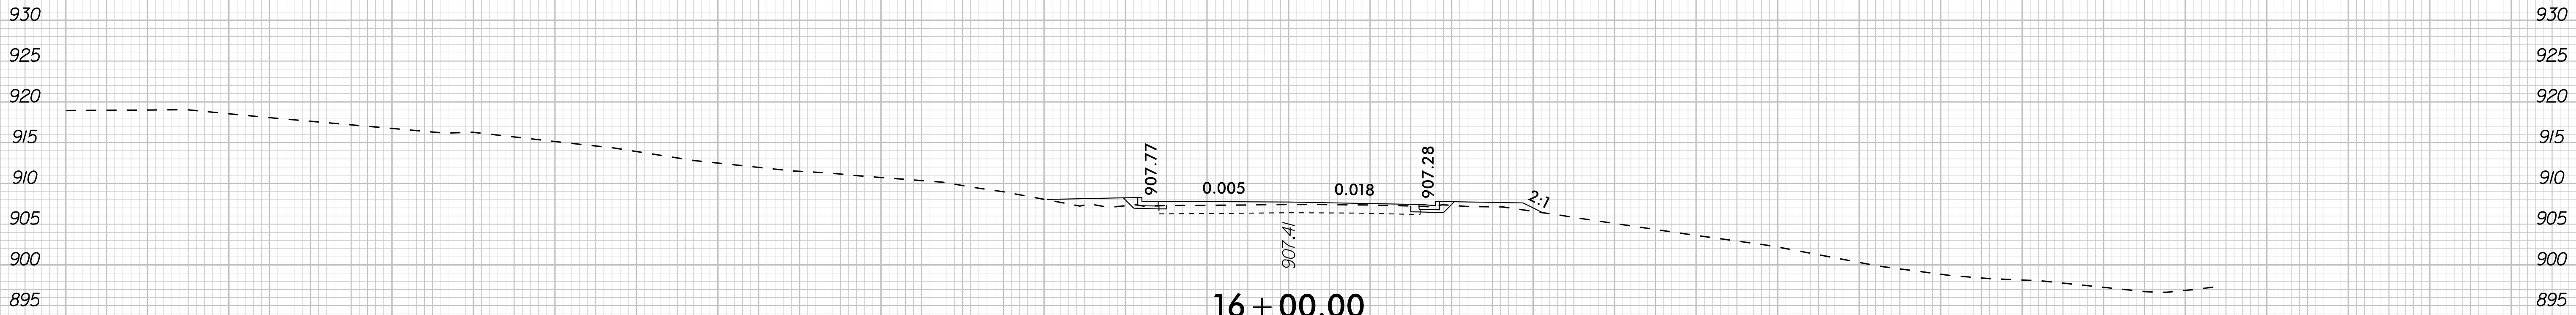


16 + 00.00


-Y8- SUTTER LN

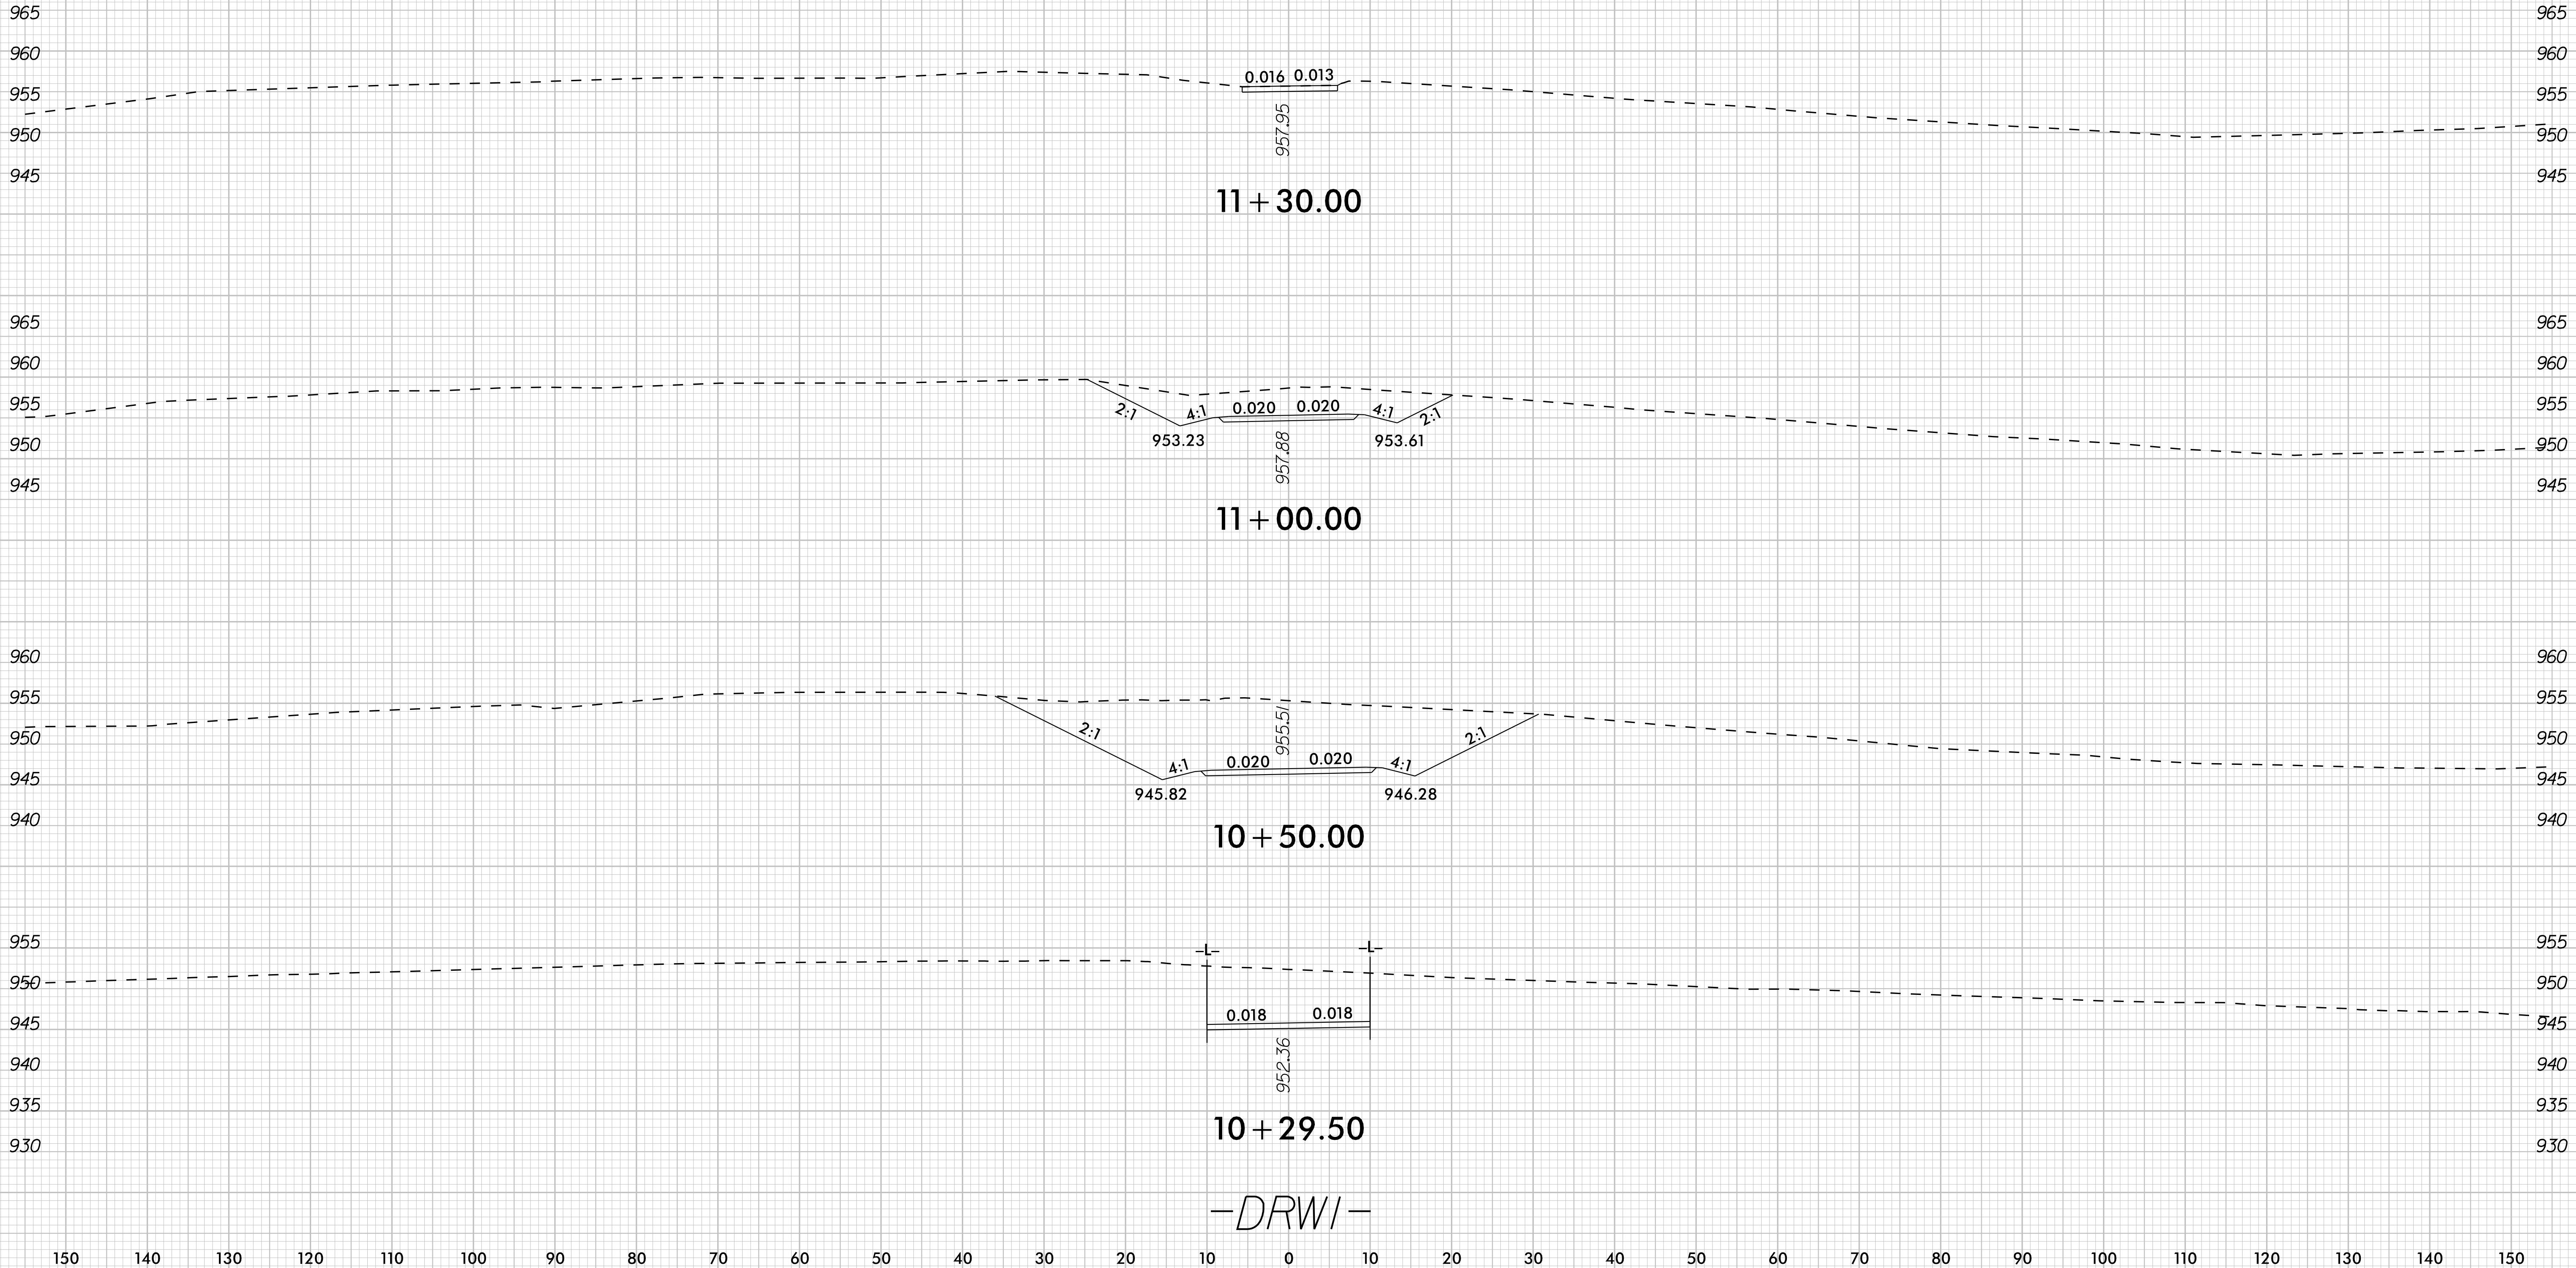


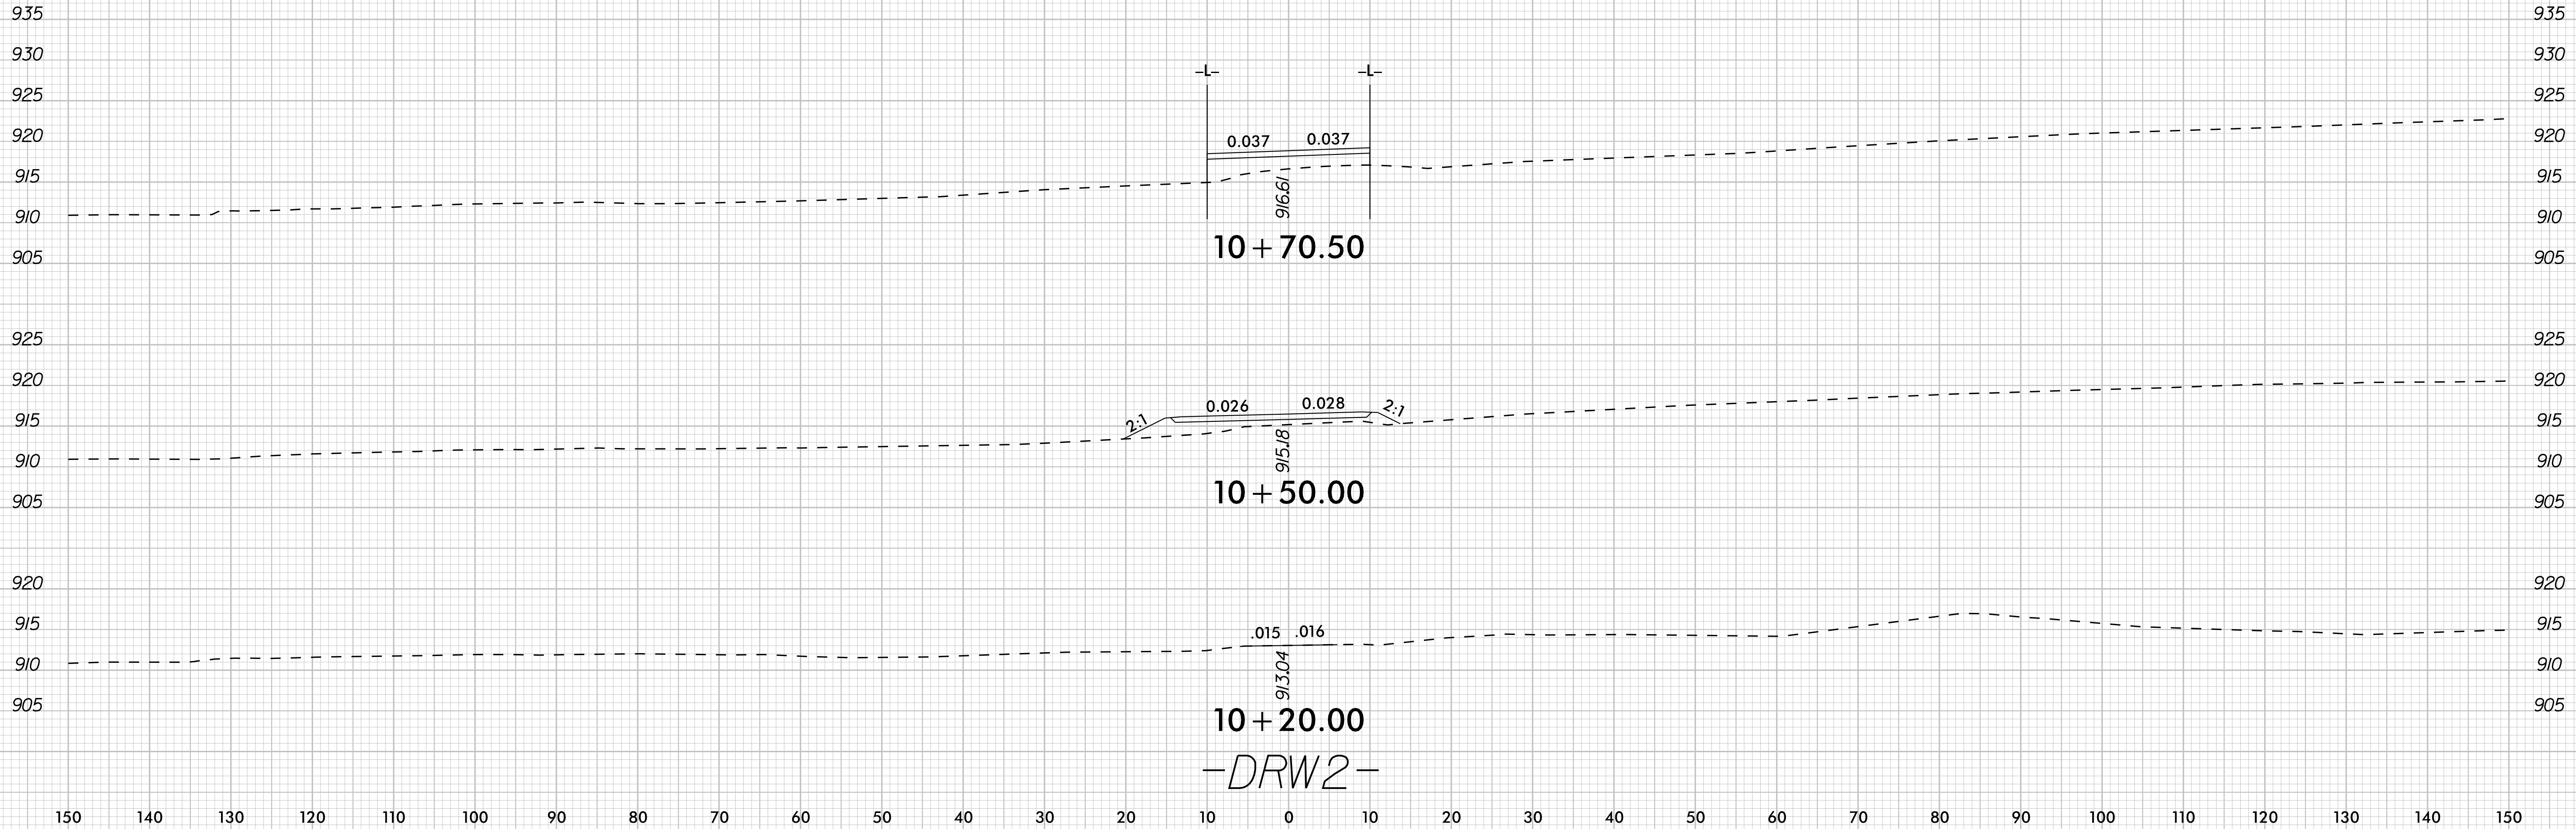

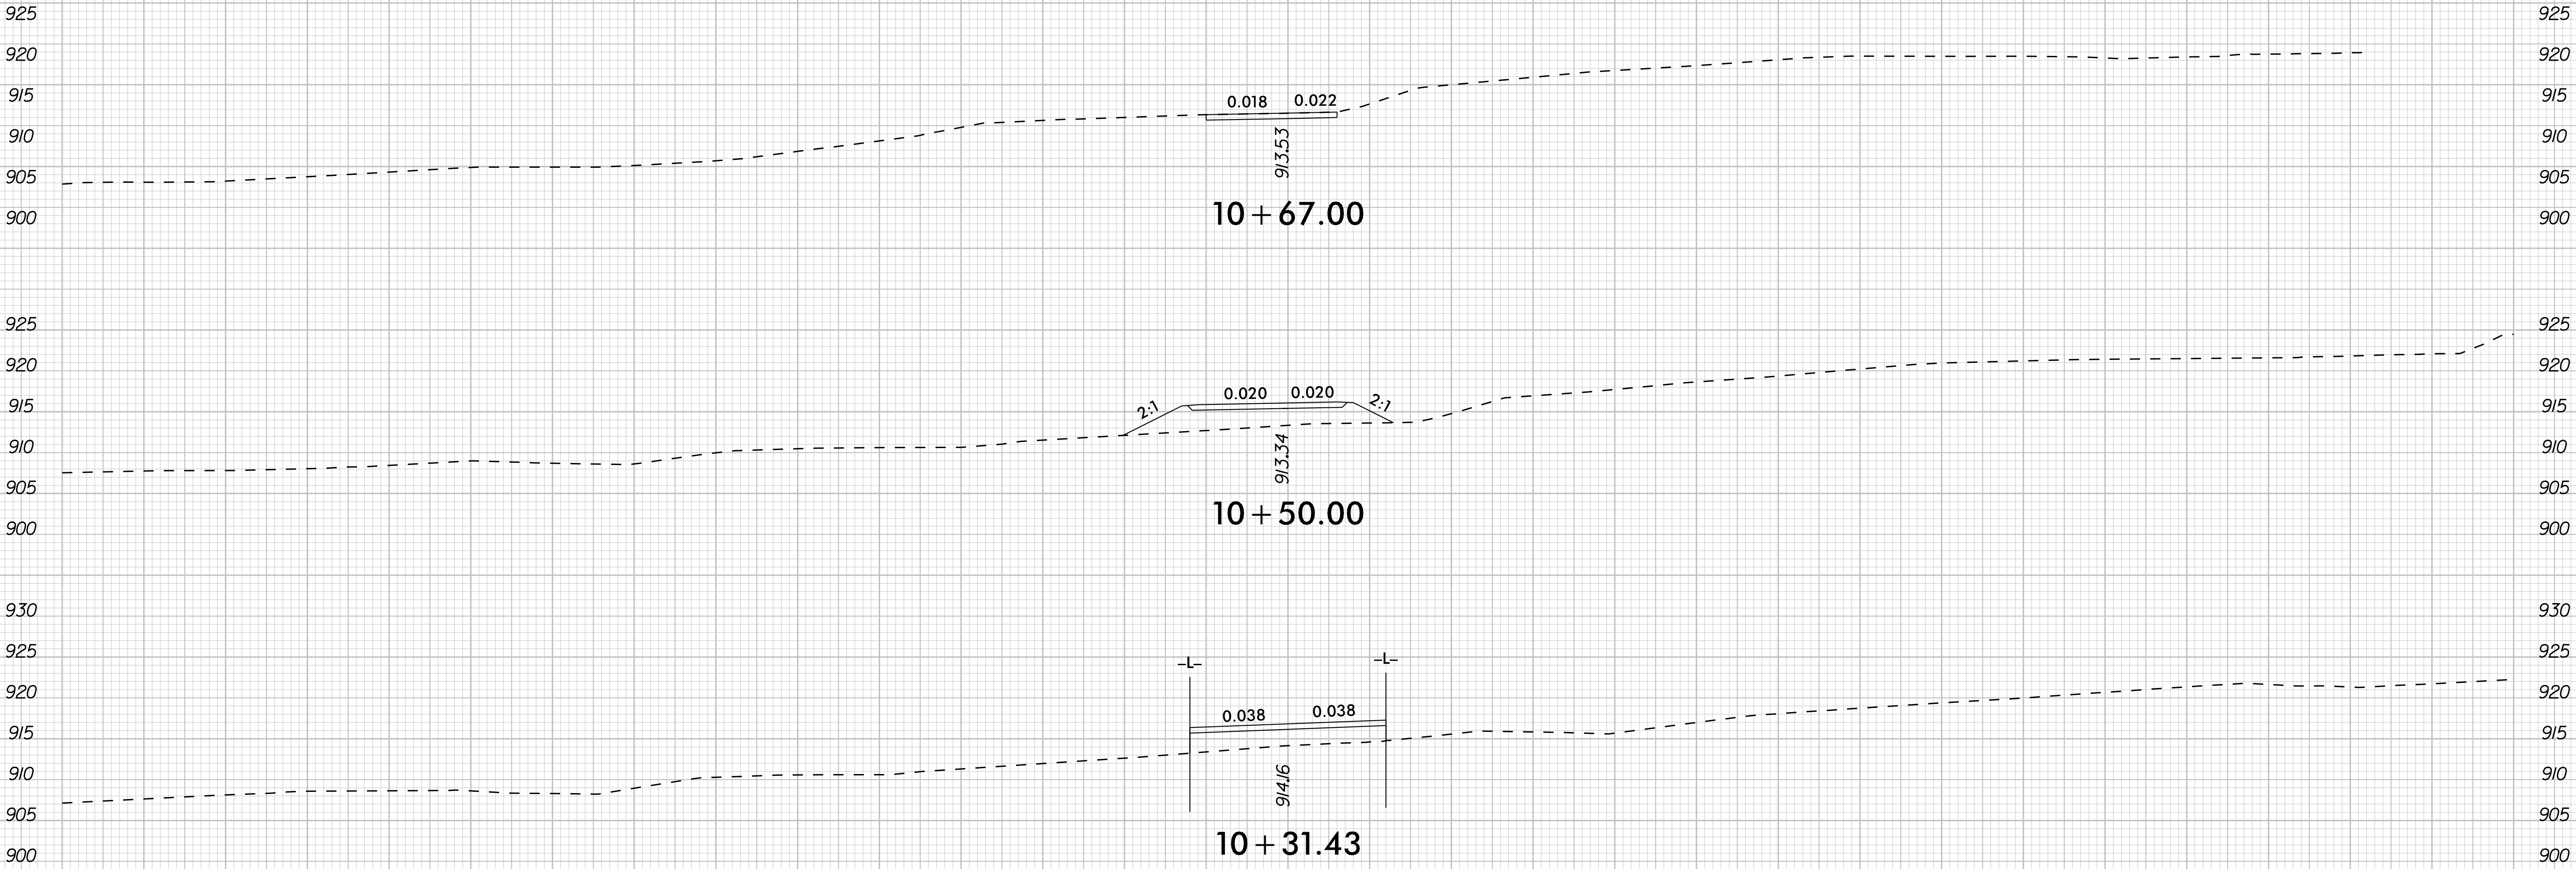

-DRW3-

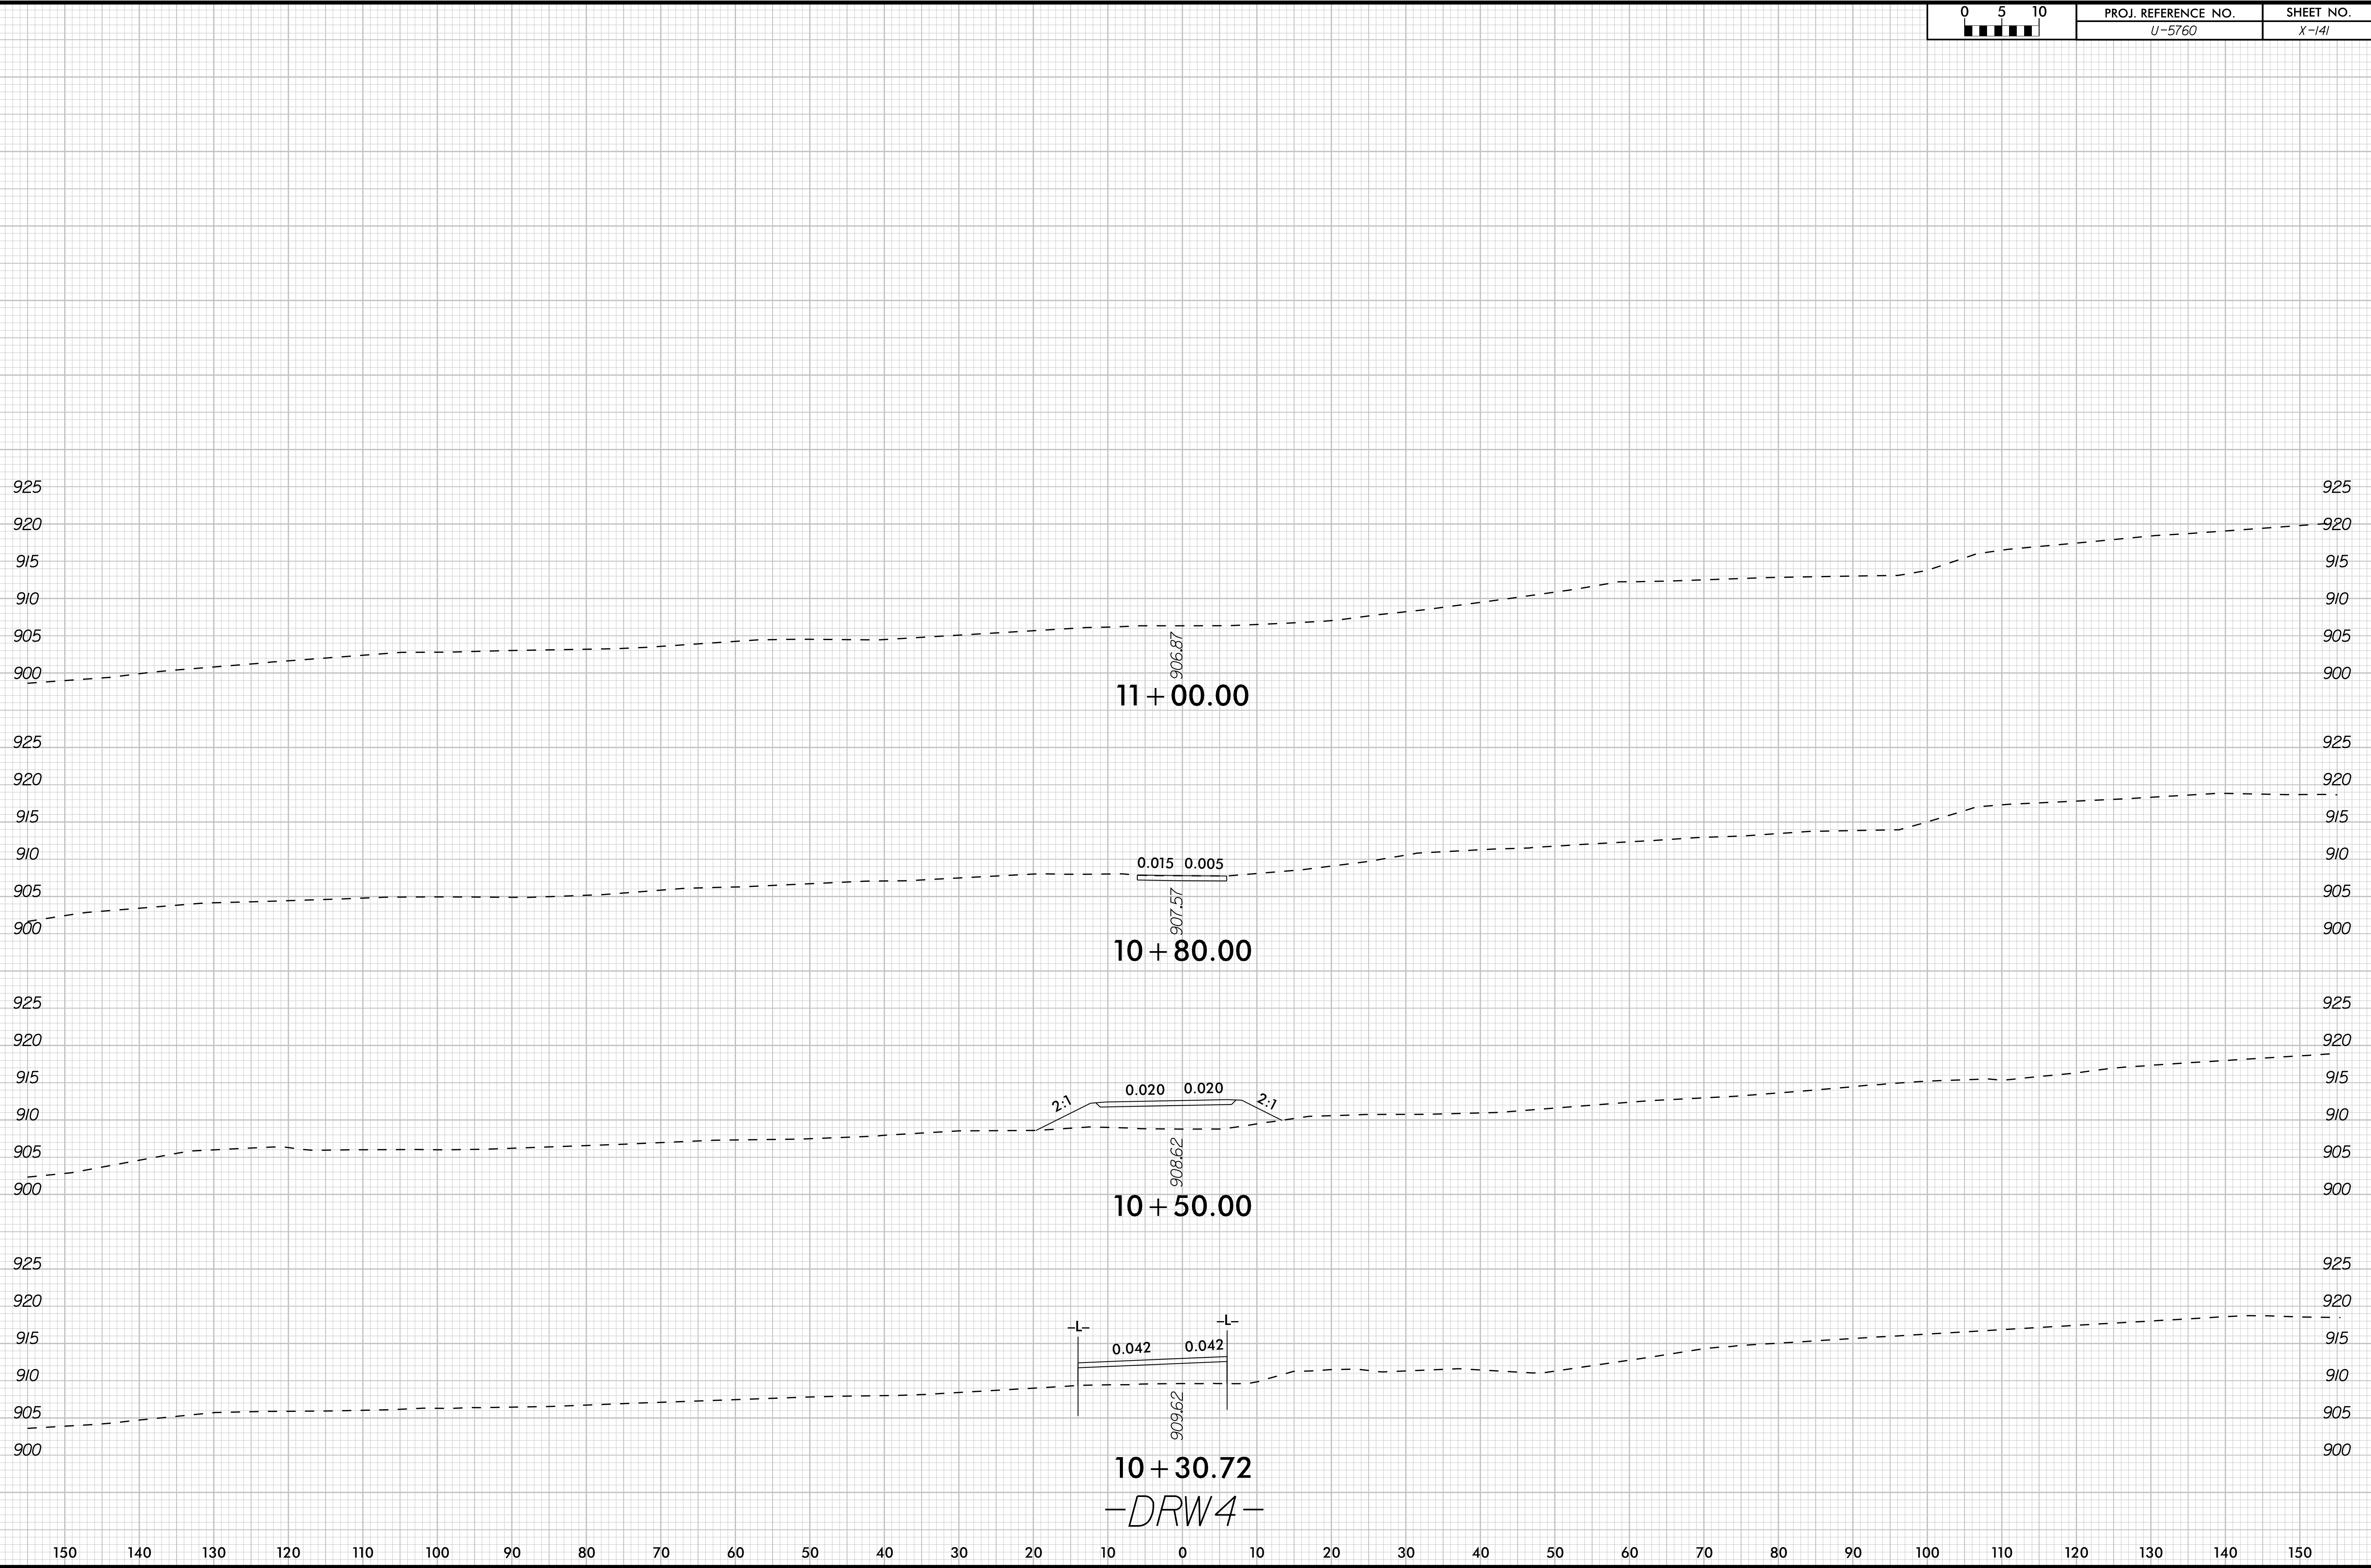

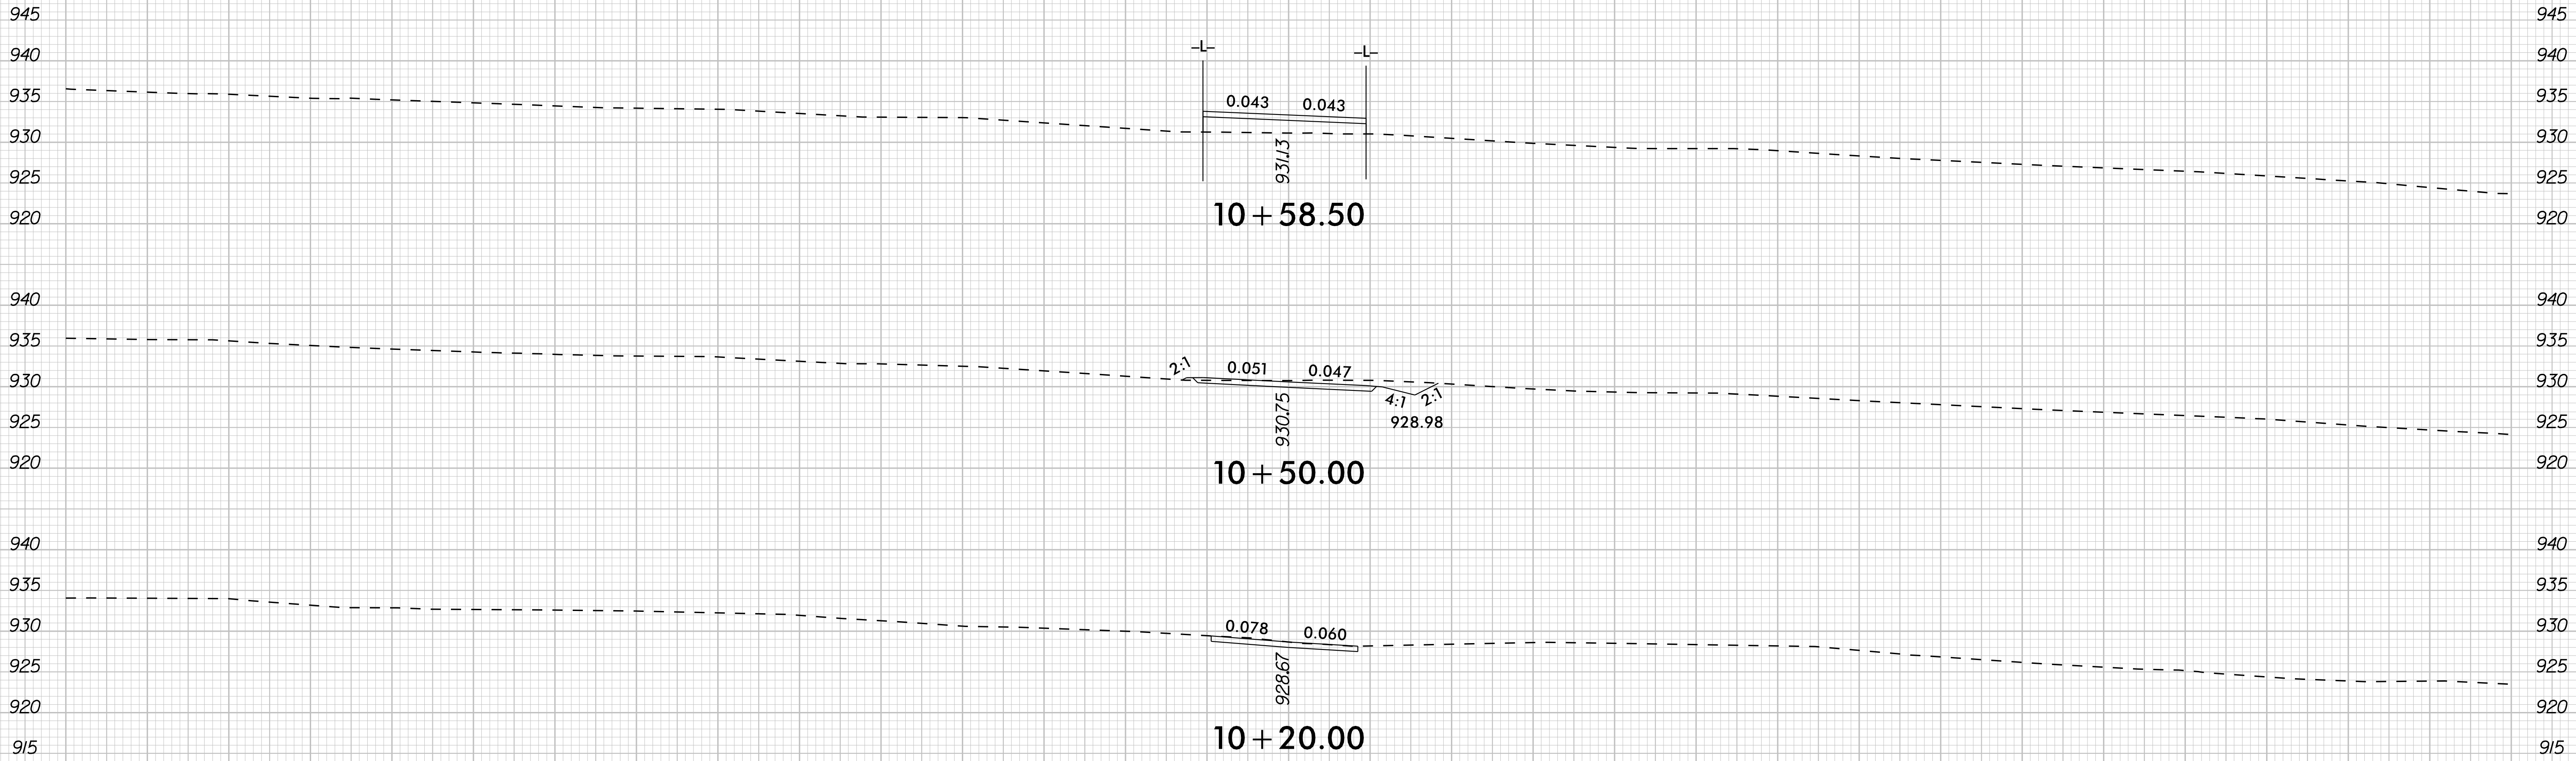

-DRW5-