




Queue Loop Detection

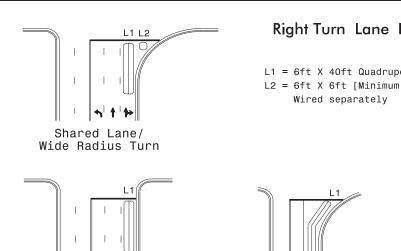

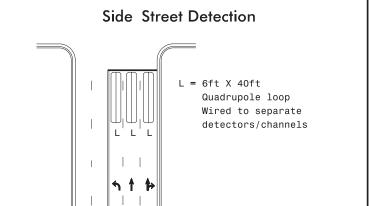

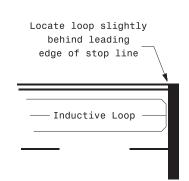

Presence Loop Placement at Stop Lines

Loop may be located in advance of stop line under any of the following conditions:

- 1) stop line is greater than 15' from edge of intersecting roadway
- 2) loop detects a permissive or protected/permissive left turn
- 3) for an exclusive right turn lane

Recommended Number of Turns

Single 6' X 6' loop (when wired separately):

	• ,
Length of Lead-in ft	Number of Turns
< 250	3
250-375	4
375 - 525	5
> 525	6

Standard Turn

Quadrupole loops: Use 2-4-2 turns

6' X 15' Loops: Lead-in < 150', use 2 turns Lead-in > 150', use 3 turns

Wide Radius Turn



Typical Signal Loop Locations

-
- 70
J14.

Channelized Turn