
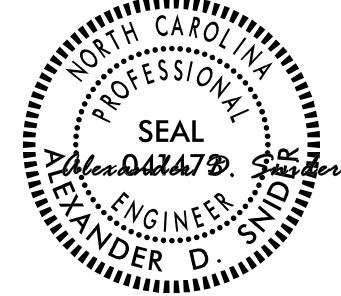
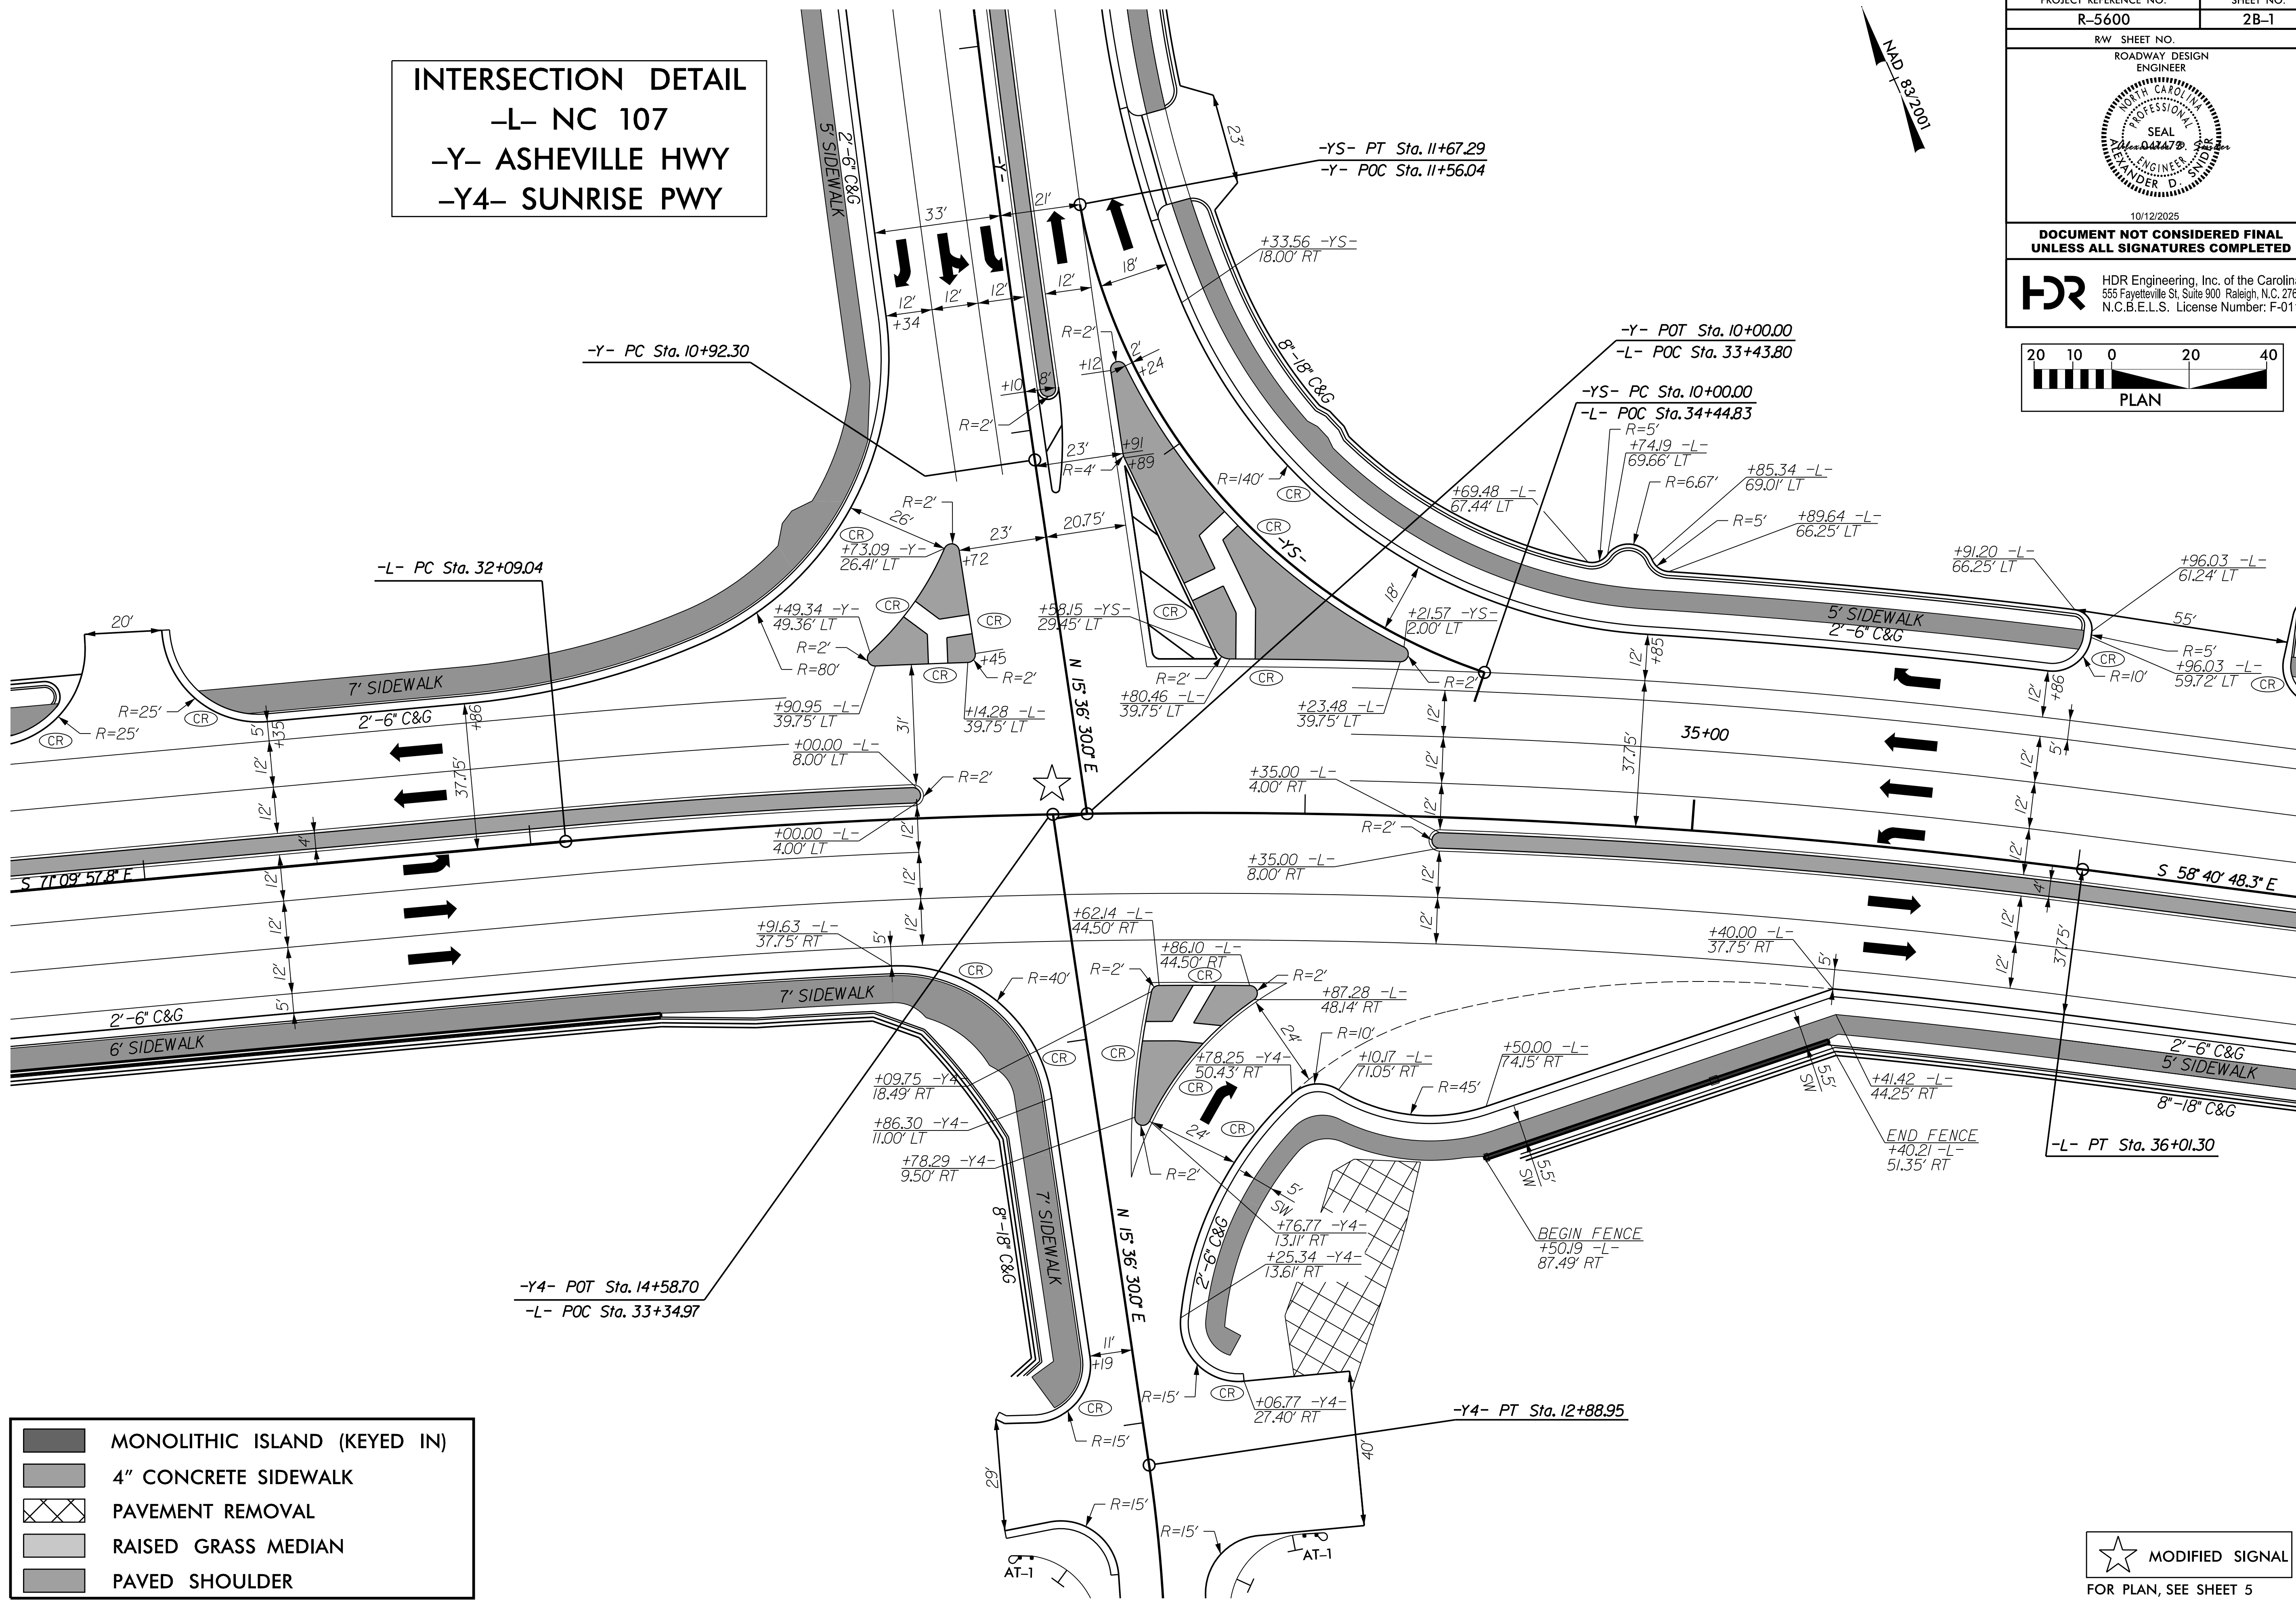


5/14/2025

8/7/2025
A:\Projects\15600_Rdy_psh-2B-1.dgn
Rdy

INTERSECTION DETAIL
-L- NC 107
-Y- ASHEVILLE HWY
-Y4- SUNRISE PWY

PROJECT REFERENCE NO.	SHEET NO.
R-5600	2B-1
RW SHEET NO.	
ROADWAY DESIGN ENGINEER	
	
10/12/2025	
DOCUMENT NOT CONSIDERED FINAL UNLESS ALL SIGNATURES COMPLETED	
 HDR Engineering, Inc. of the Carolinas 555 Fayetteville St, Suite 900 Raleigh, N.C. 27601 N.C.B.E.L.S. License Number: F-0116	

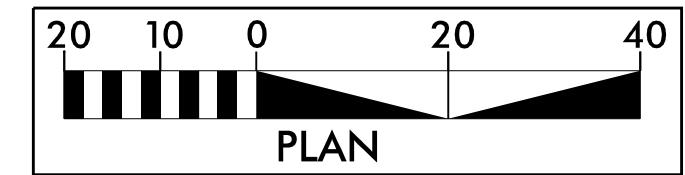

- MONOLITHIC ISLAND (KEYED IN)
- 4" CONCRETE SIDEWALK
- PAVEMENT REMOVAL
- RAISED GRASS MEDIAN
- PAVED SHOULDER

★ MODIFIED SIGNAL
FOR PLAN, SEE SHEET 5