



INTERSECTION DETAIL
-Y8- WOODY HAMPTON RD

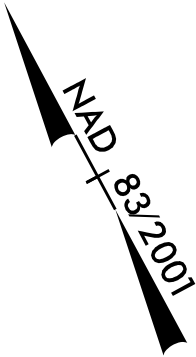

PROJECT REFERENCE NO.	SHEET NO.
R-5600	2B-7
RW SHEET NO.	
ROADWAY DESIGN ENGINEER	
10/12/2025	
DOCUMENT NOT CONSIDERED FINAL UNLESS ALL SIGNATURES COMPLETED	
HDR Engineering, Inc. of the Carolinas 555 Fayetteville St. Suite 900 Raleigh, N.C. 27601 N.C.B.E.L.S. License Number: F-0116	

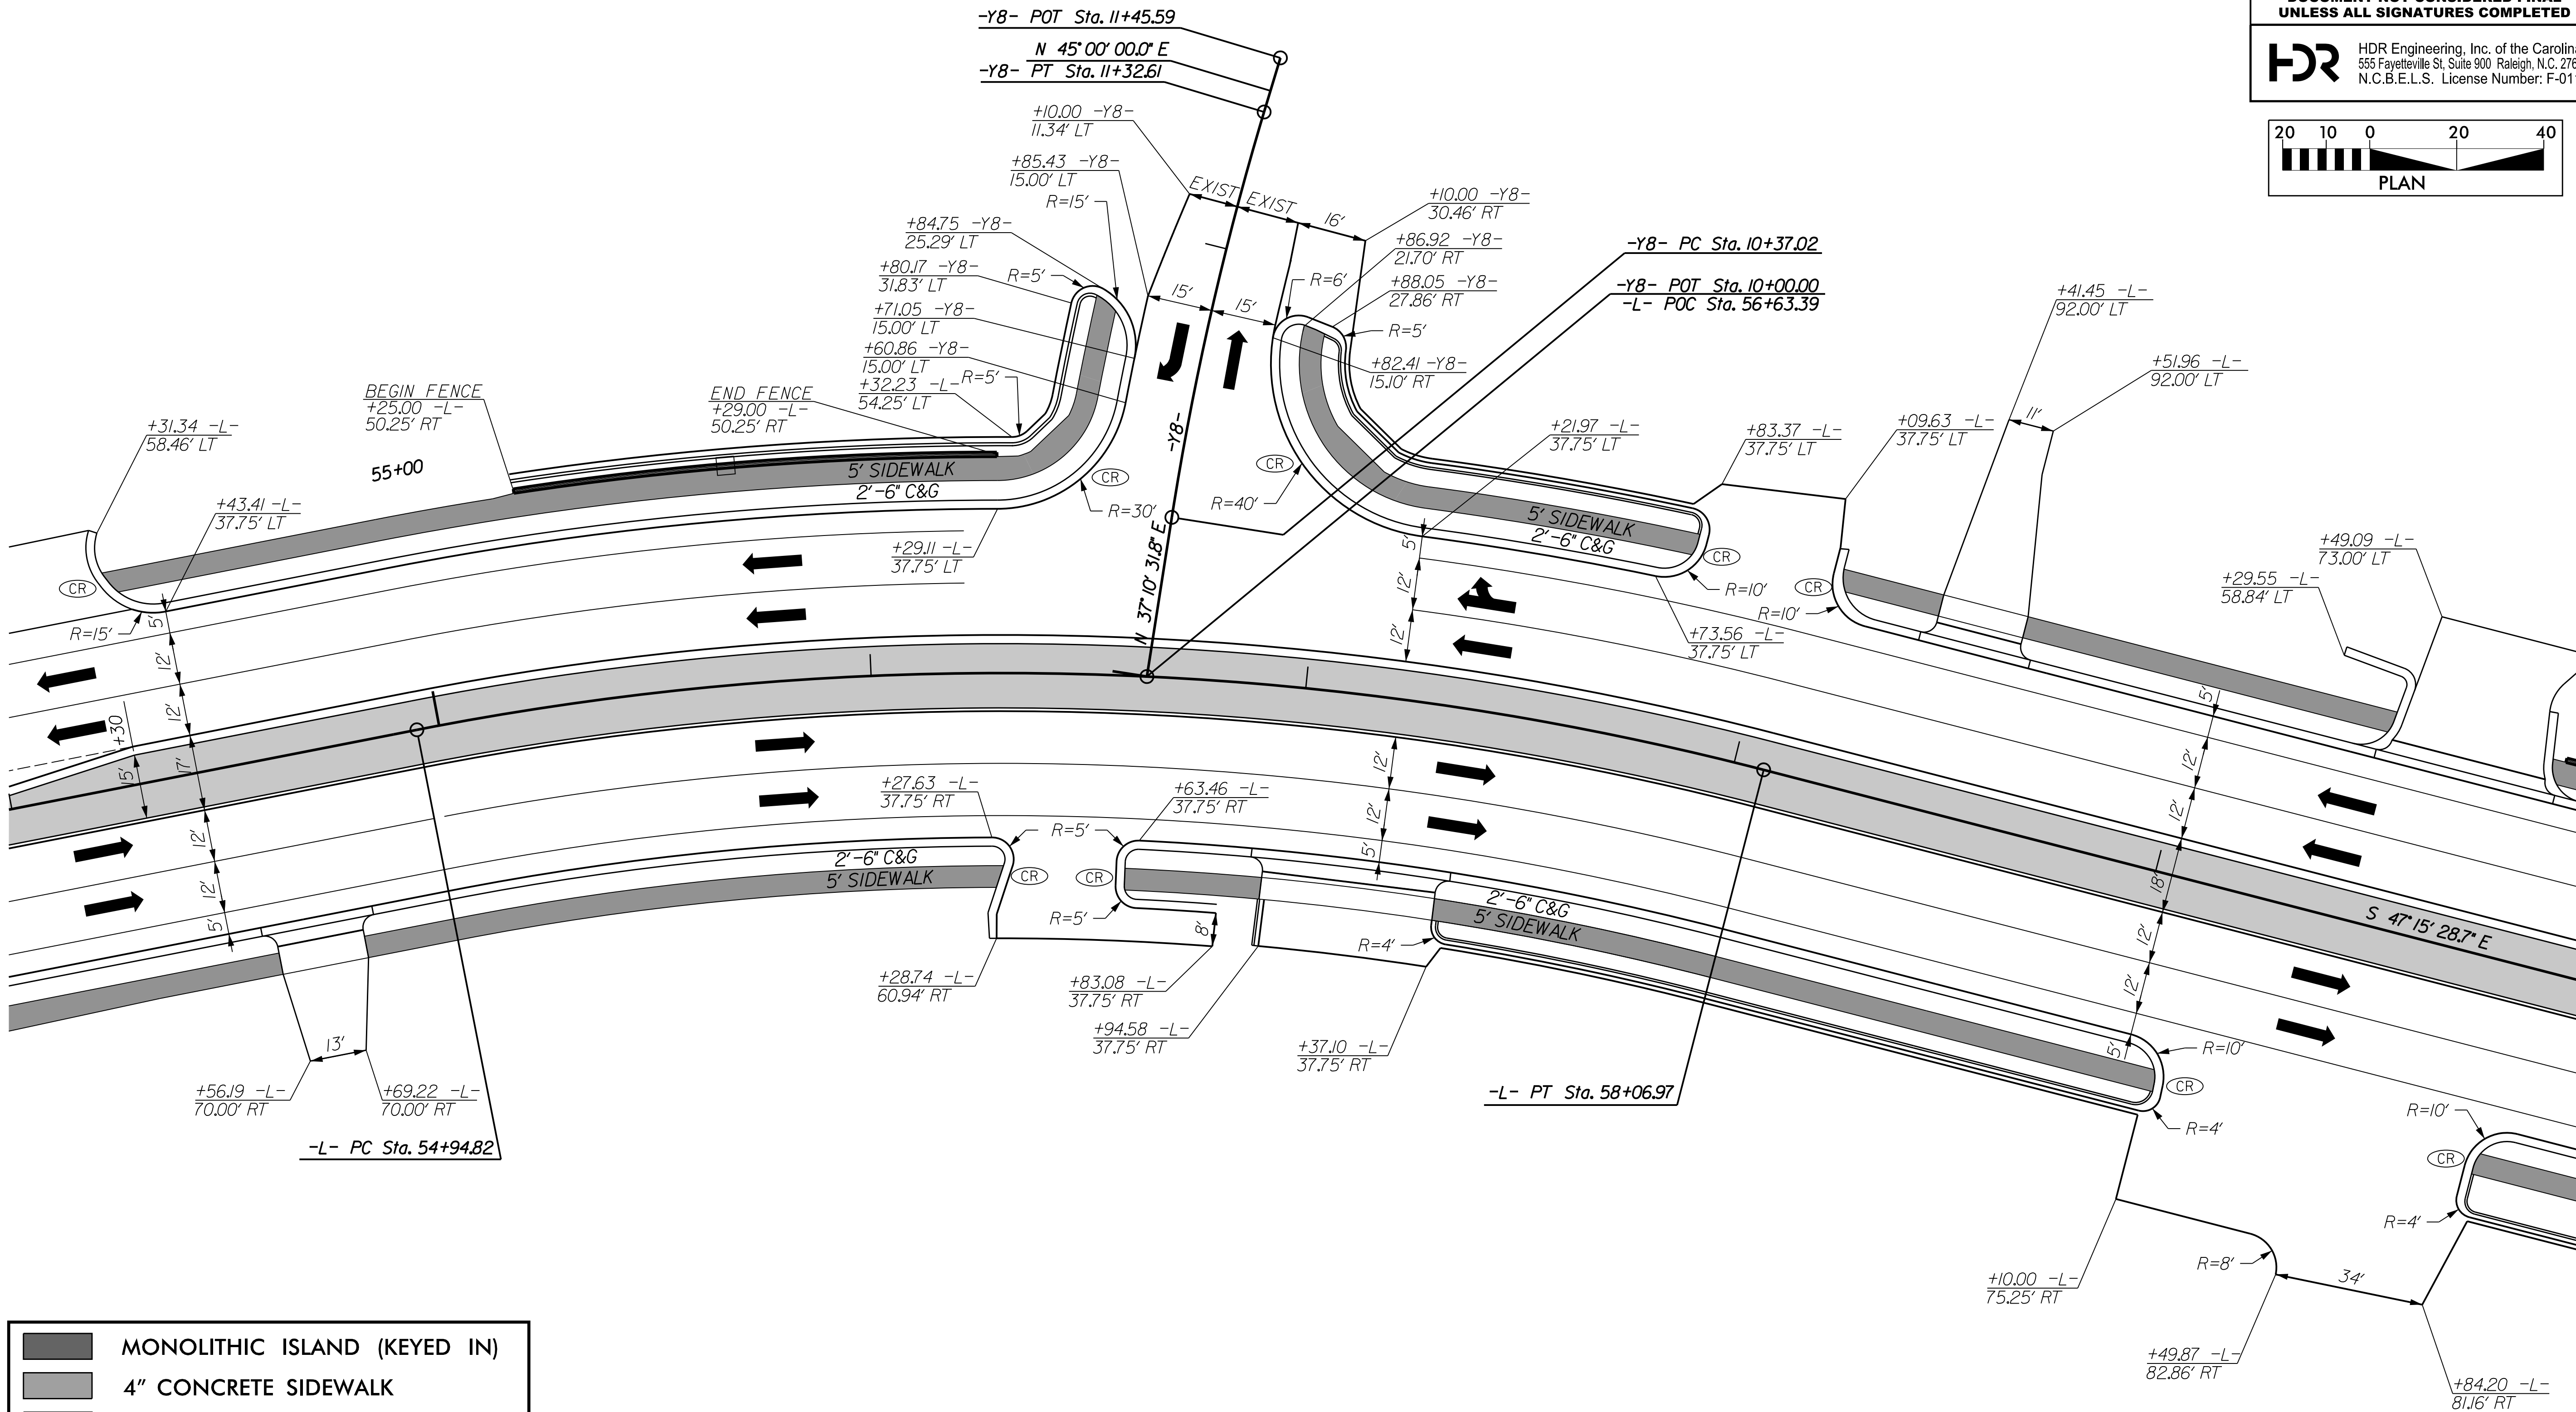

	MONOLITHIC ISLAND (KEYED IN)
	PAVEMENT REMOVAL
	RAISED GRASS MEDIAN
	PAVED SHOULDER