



INTERSECTION DETAIL
-Y10- COPE CREEK RD
-Y11- HENSLEY CIR

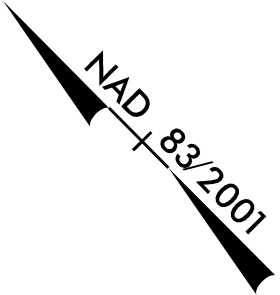

PROJECT REFERENCE NO.	SHEET NO.
R-5600	2B-9
RW SHEET NO.	
ROADWAY DESIGN ENGINEER	
10/12/2025	
DOCUMENT NOT CONSIDERED FINAL UNLESS ALL SIGNATURES COMPLETED	
HDR Engineering, Inc. of the Carolinas 555 Fayetteville St, Suite 900 Raleigh, N.C. 27601 N.C.B.E.L.S. License Number: F-0116	

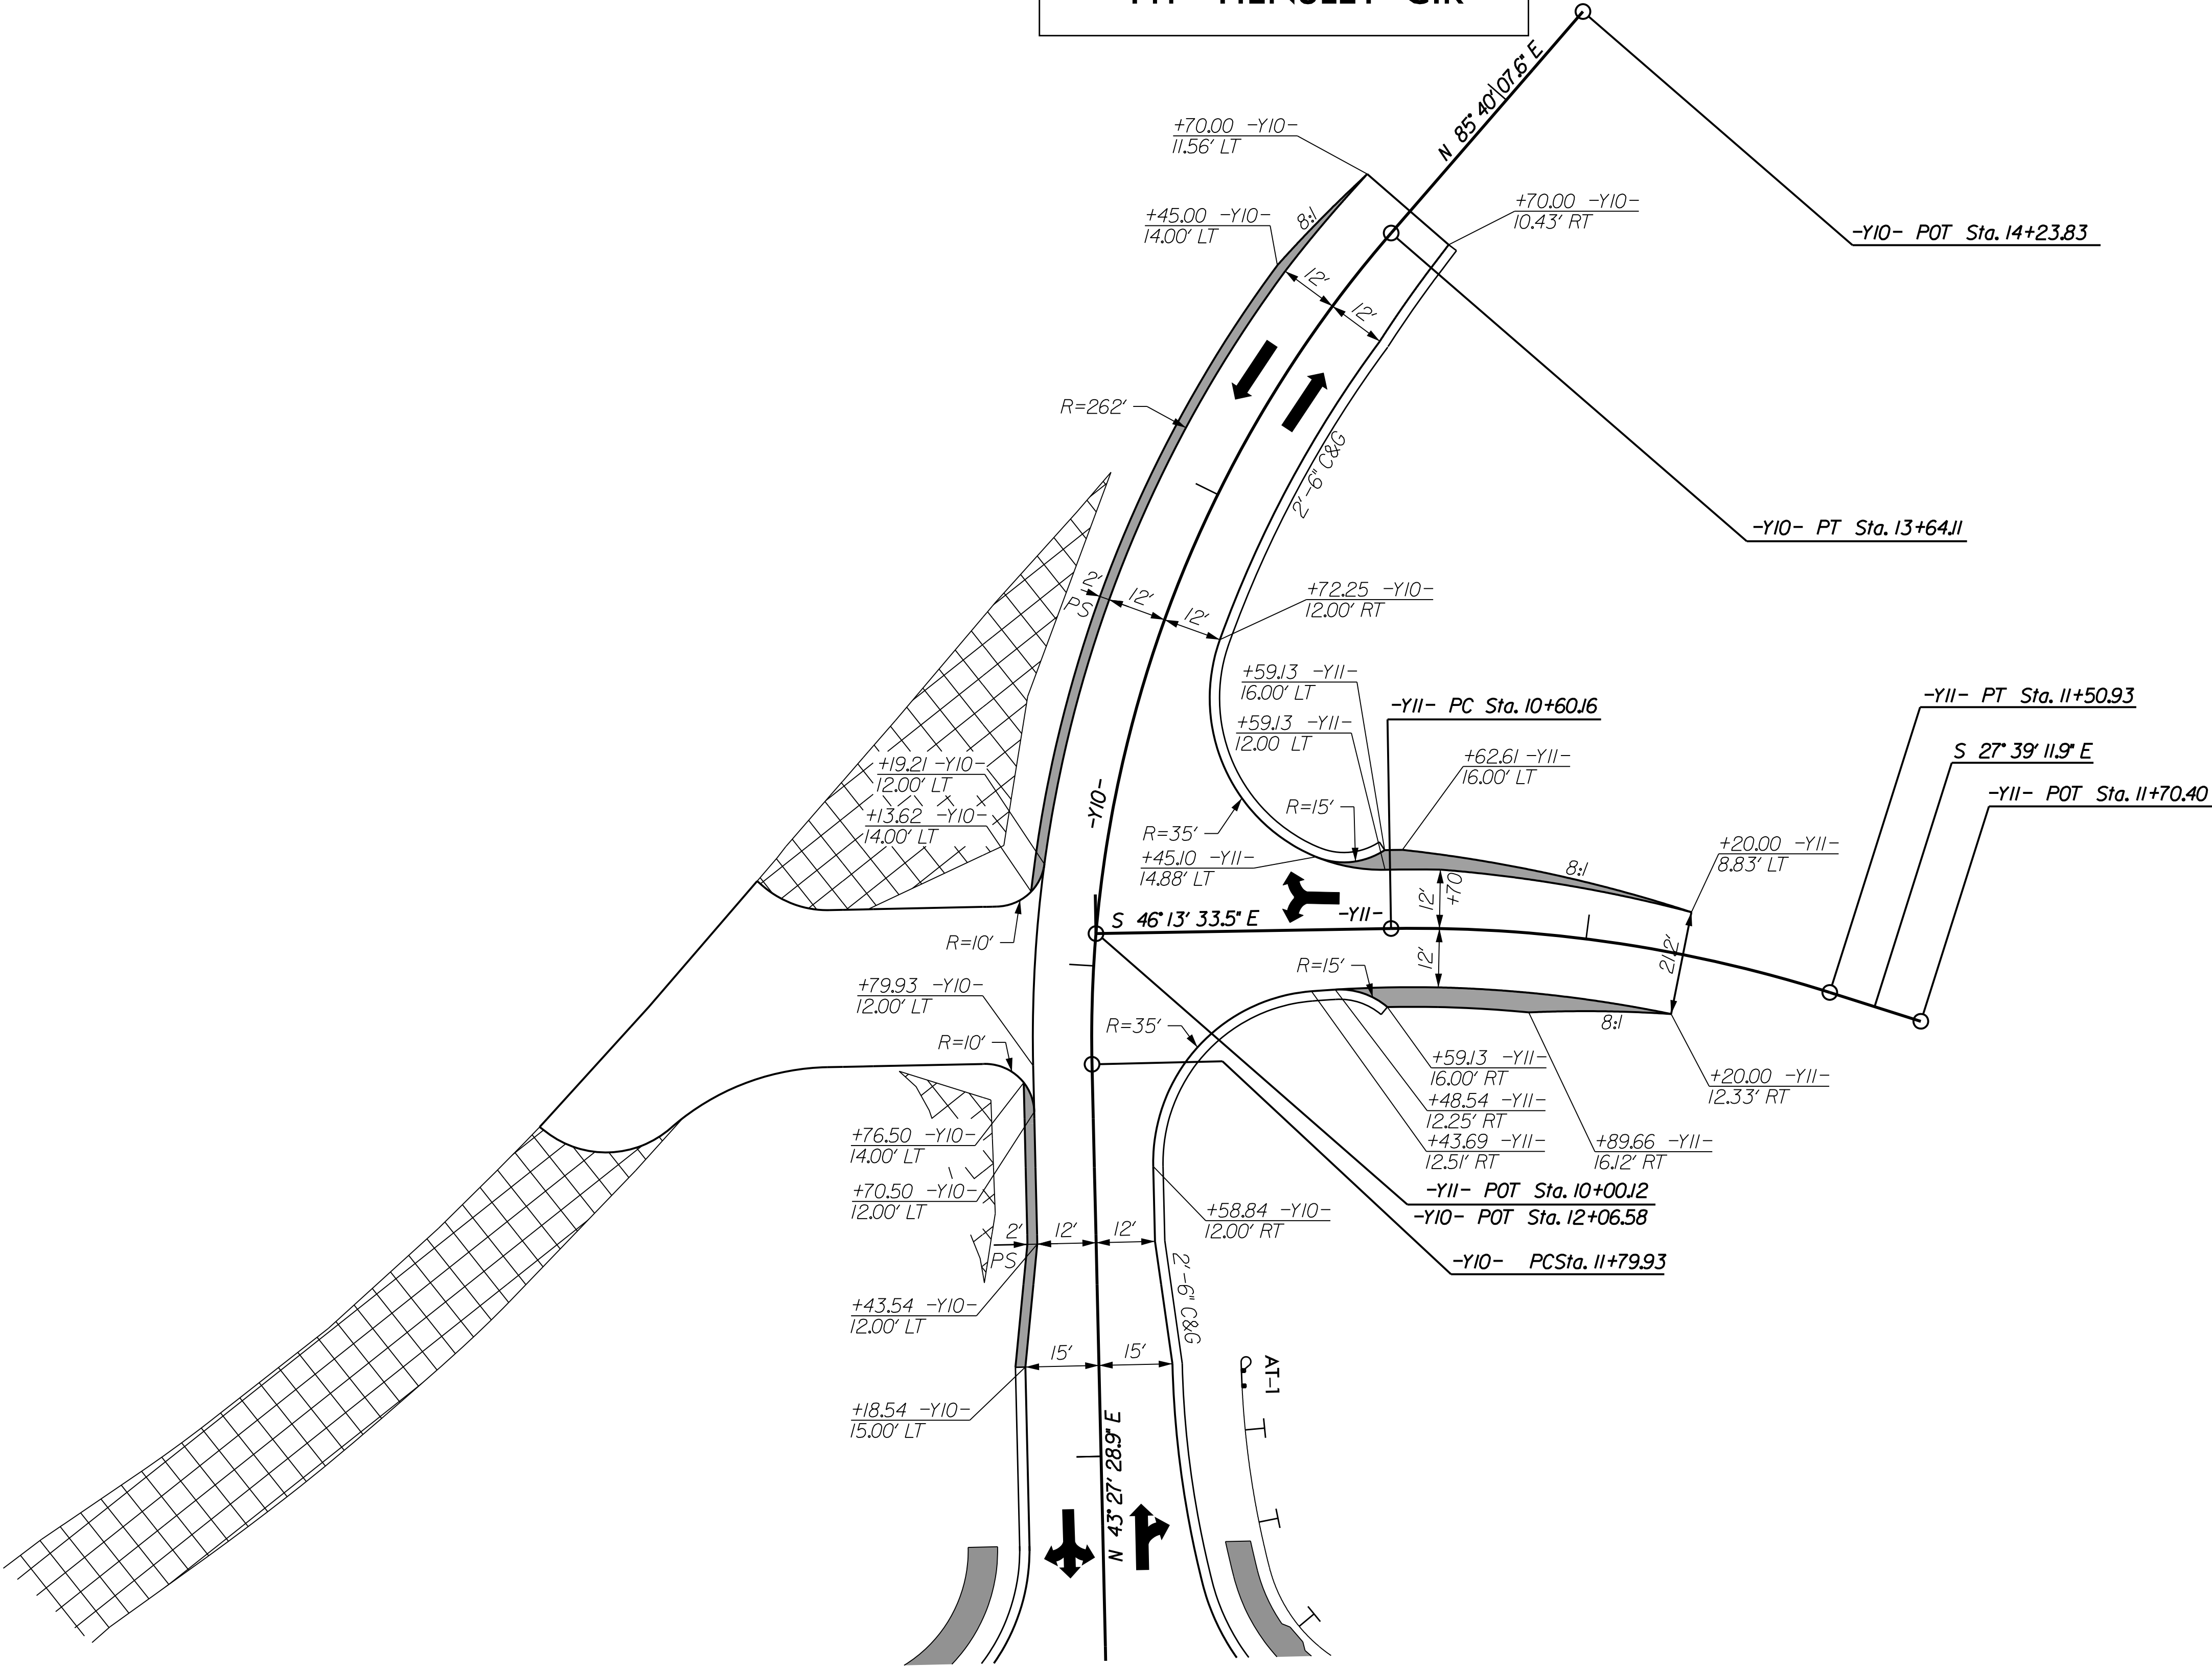

- MONOLITHIC ISLAND (KEYED IN)
- 4" CONCRETE SIDEWALK
- PAVEMENT REMOVAL
- RAISED GRASS MEDIAN
- PAVED SHOULDER