
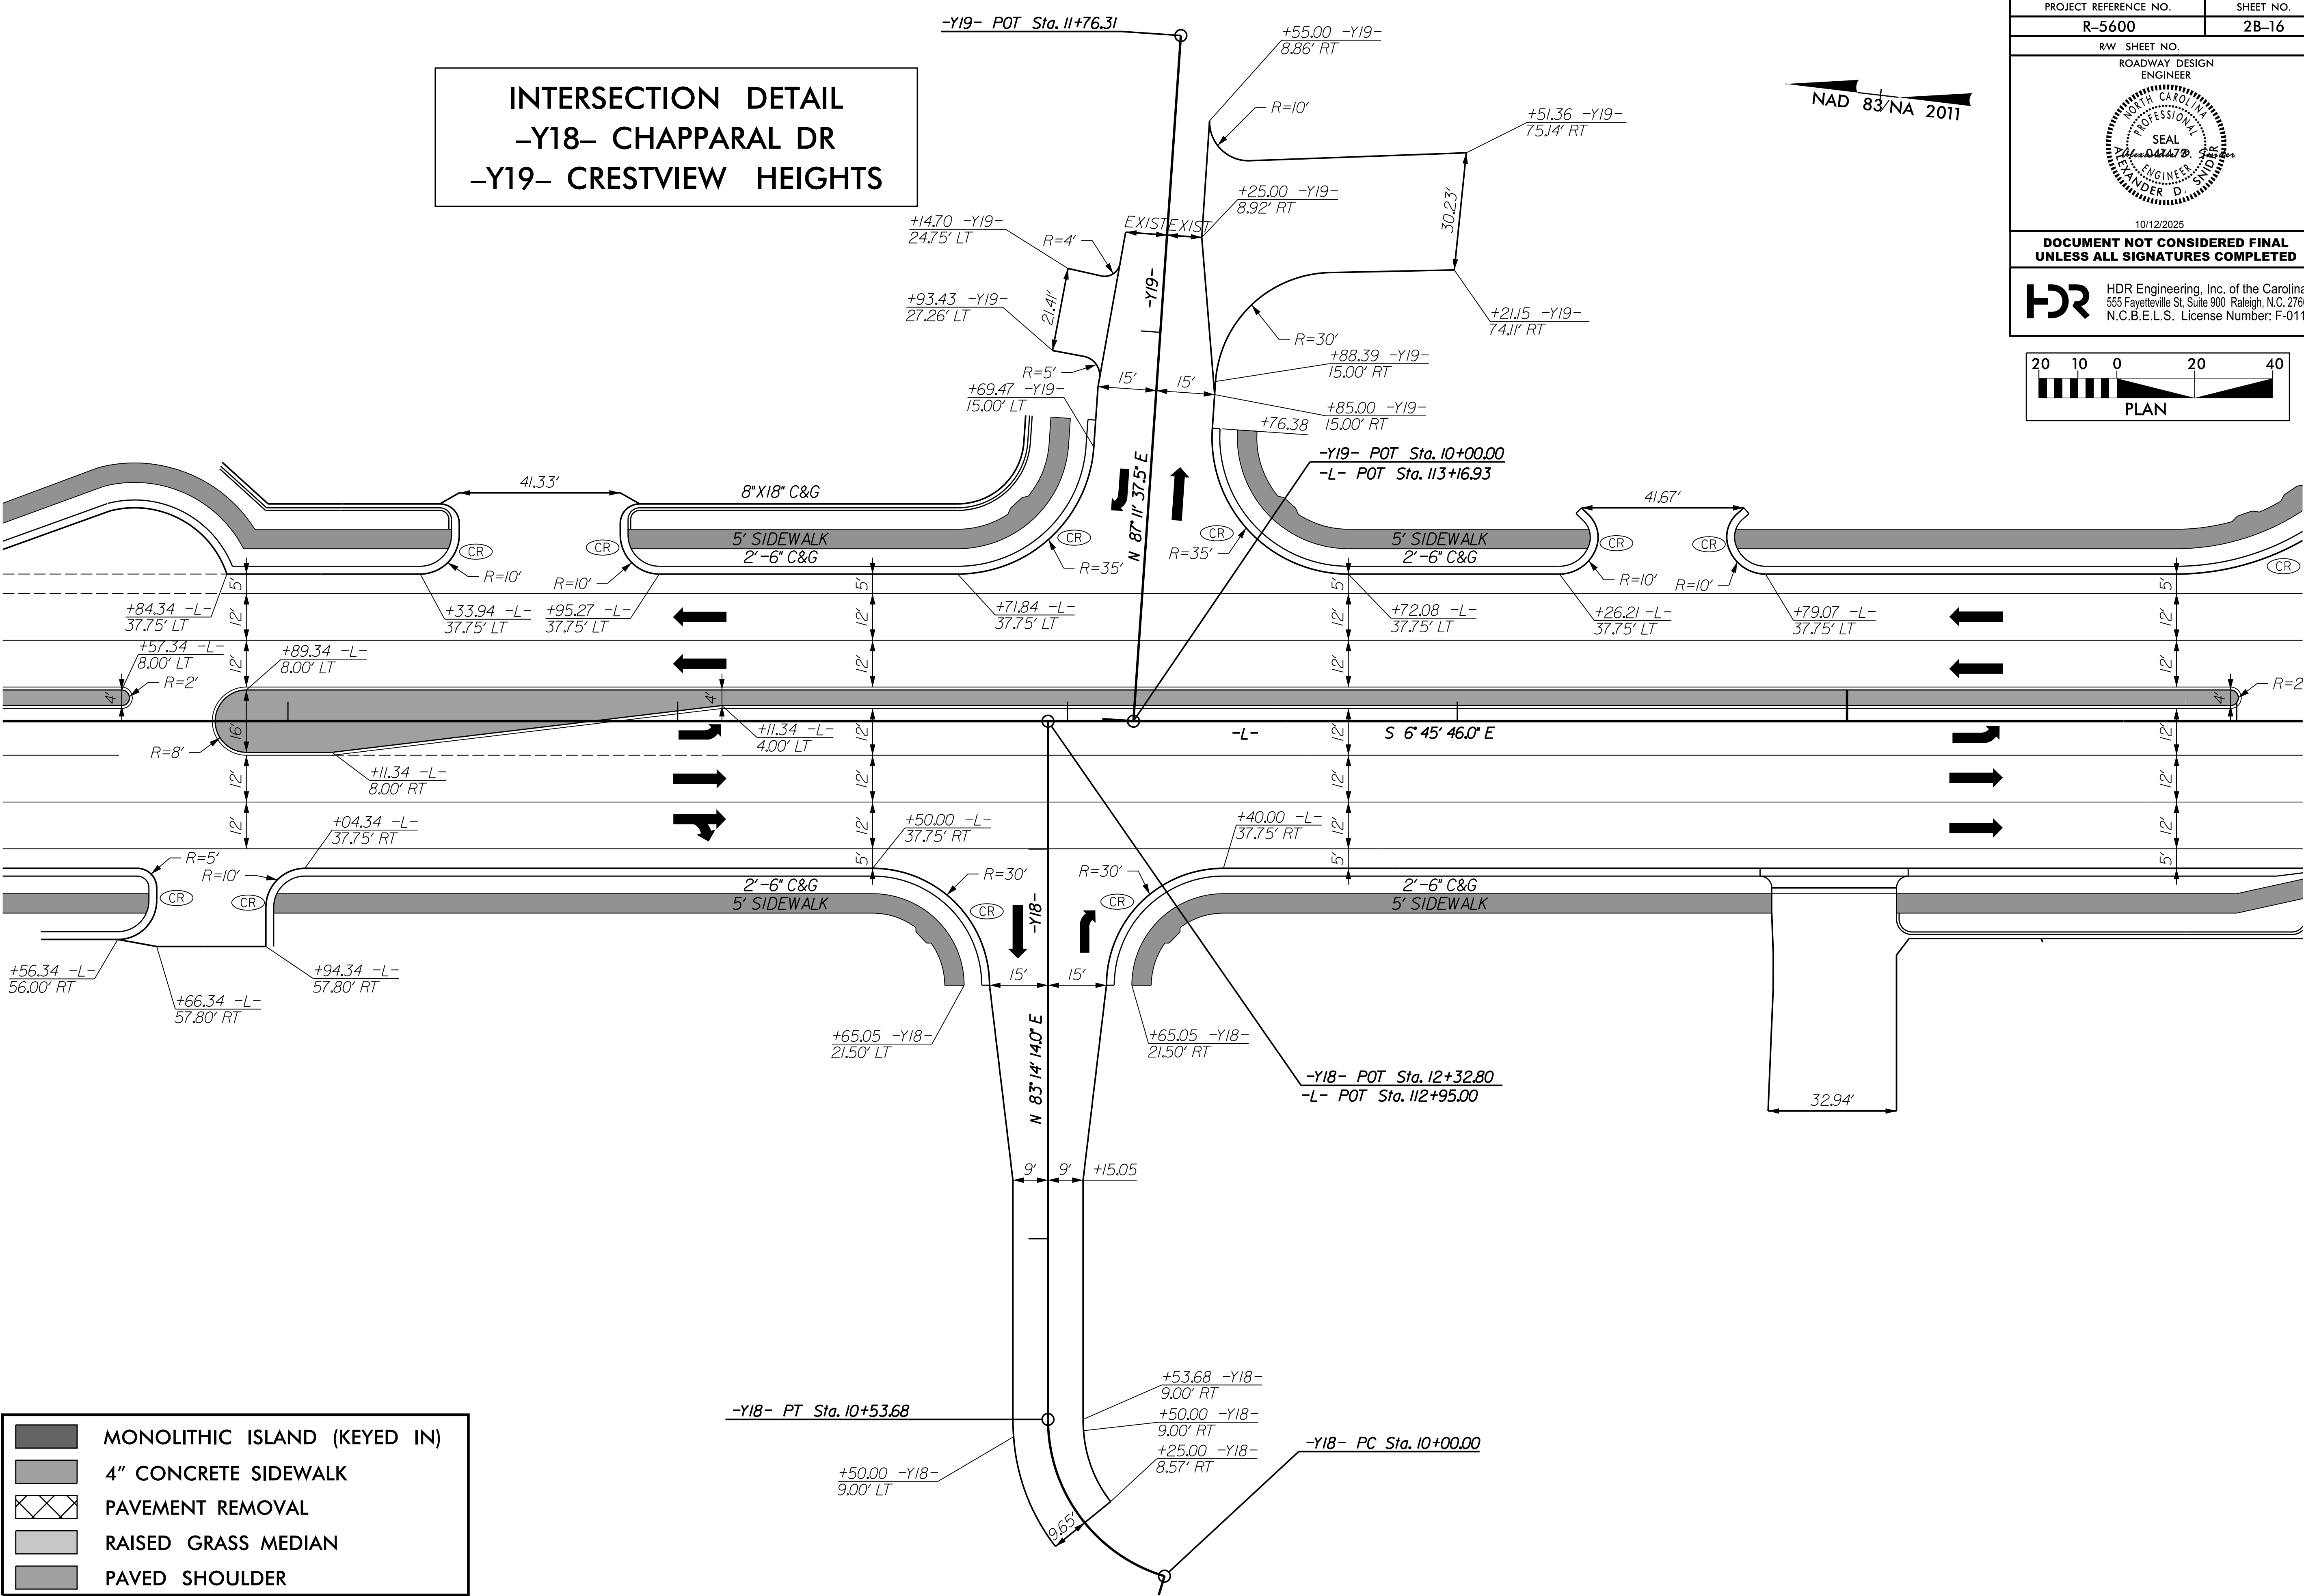


INTERSECTION DETAIL
-Y18- CHAPPARAL DR
-Y19- CRESTVIEW HEIGHTS

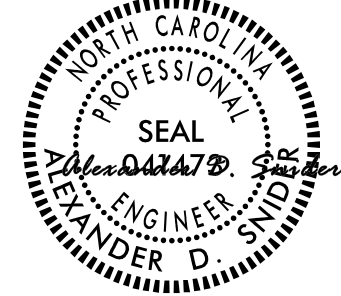

PROJECT REFERENCE NO.	SHEET NO.
R-5600	2B-16
RW SHEET NO.	
ROADWAY DESIGN ENGINEER	
	
10/12/2025	
DOCUMENT NOT CONSIDERED FINAL UNLESS ALL SIGNATURES COMPLETED	
 HDR Engineering, Inc. of the Carolinas 555 Fayetteville St. Suite 900 Raleigh, N.C. 27601 N.C.B.E.L.S. License Number: F-0116	
	