



5/14/99

PROJECT REFERENCE NO.	SHEET NO.
R-5600	2C-6

*NOTE: SEE STD. DWG. 846.01
FOR 2'-6" CURB AND GUTTER
INFORMATION.

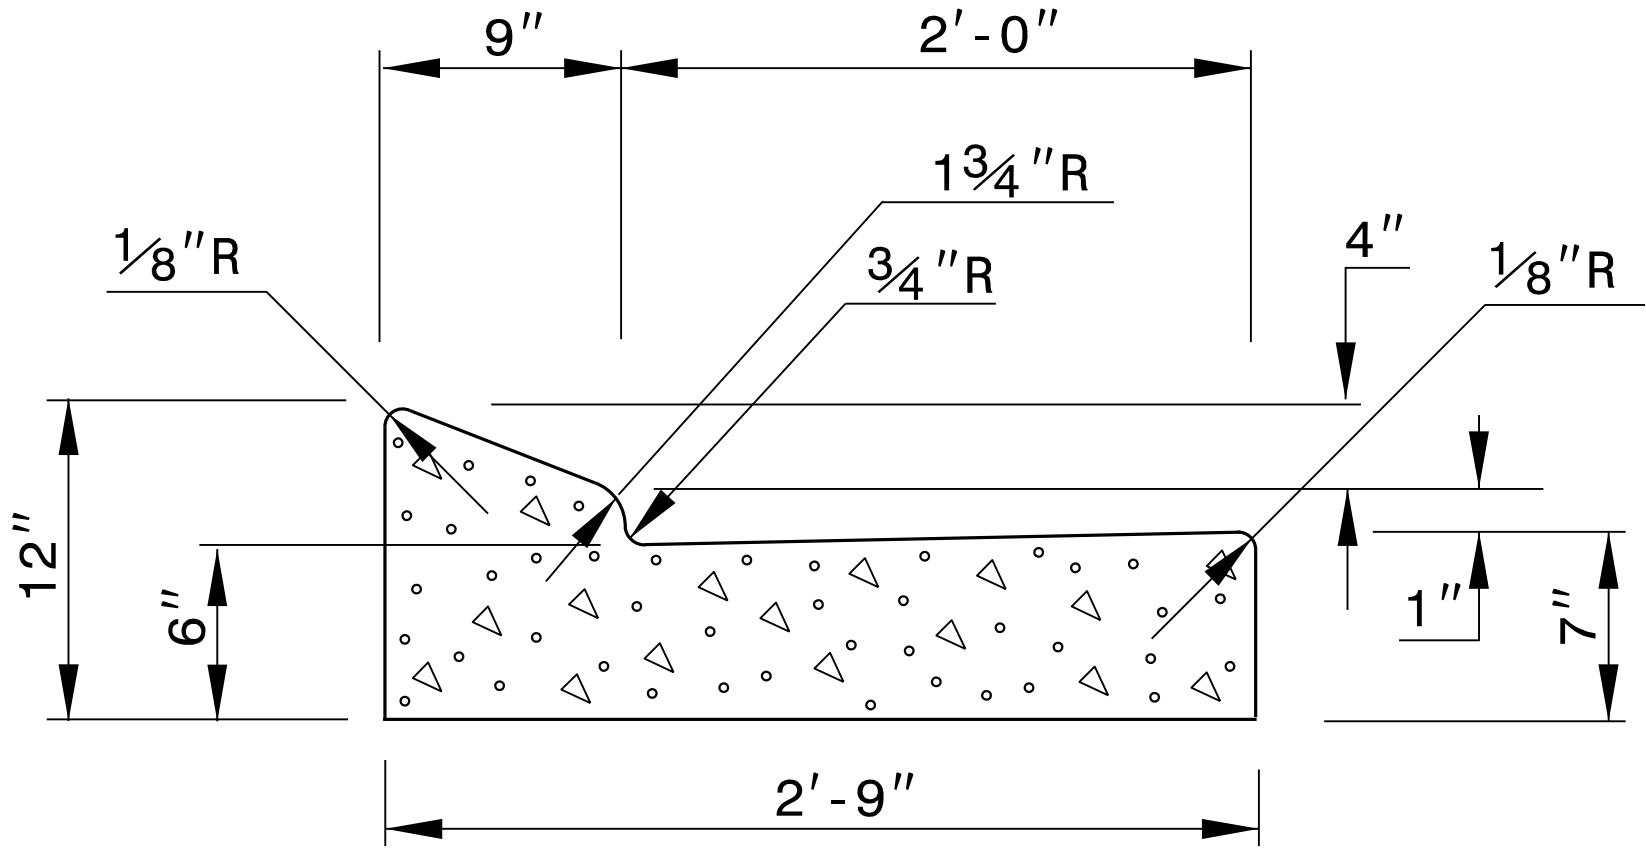

PROPOSED 2'-9" CURB & GUTTER

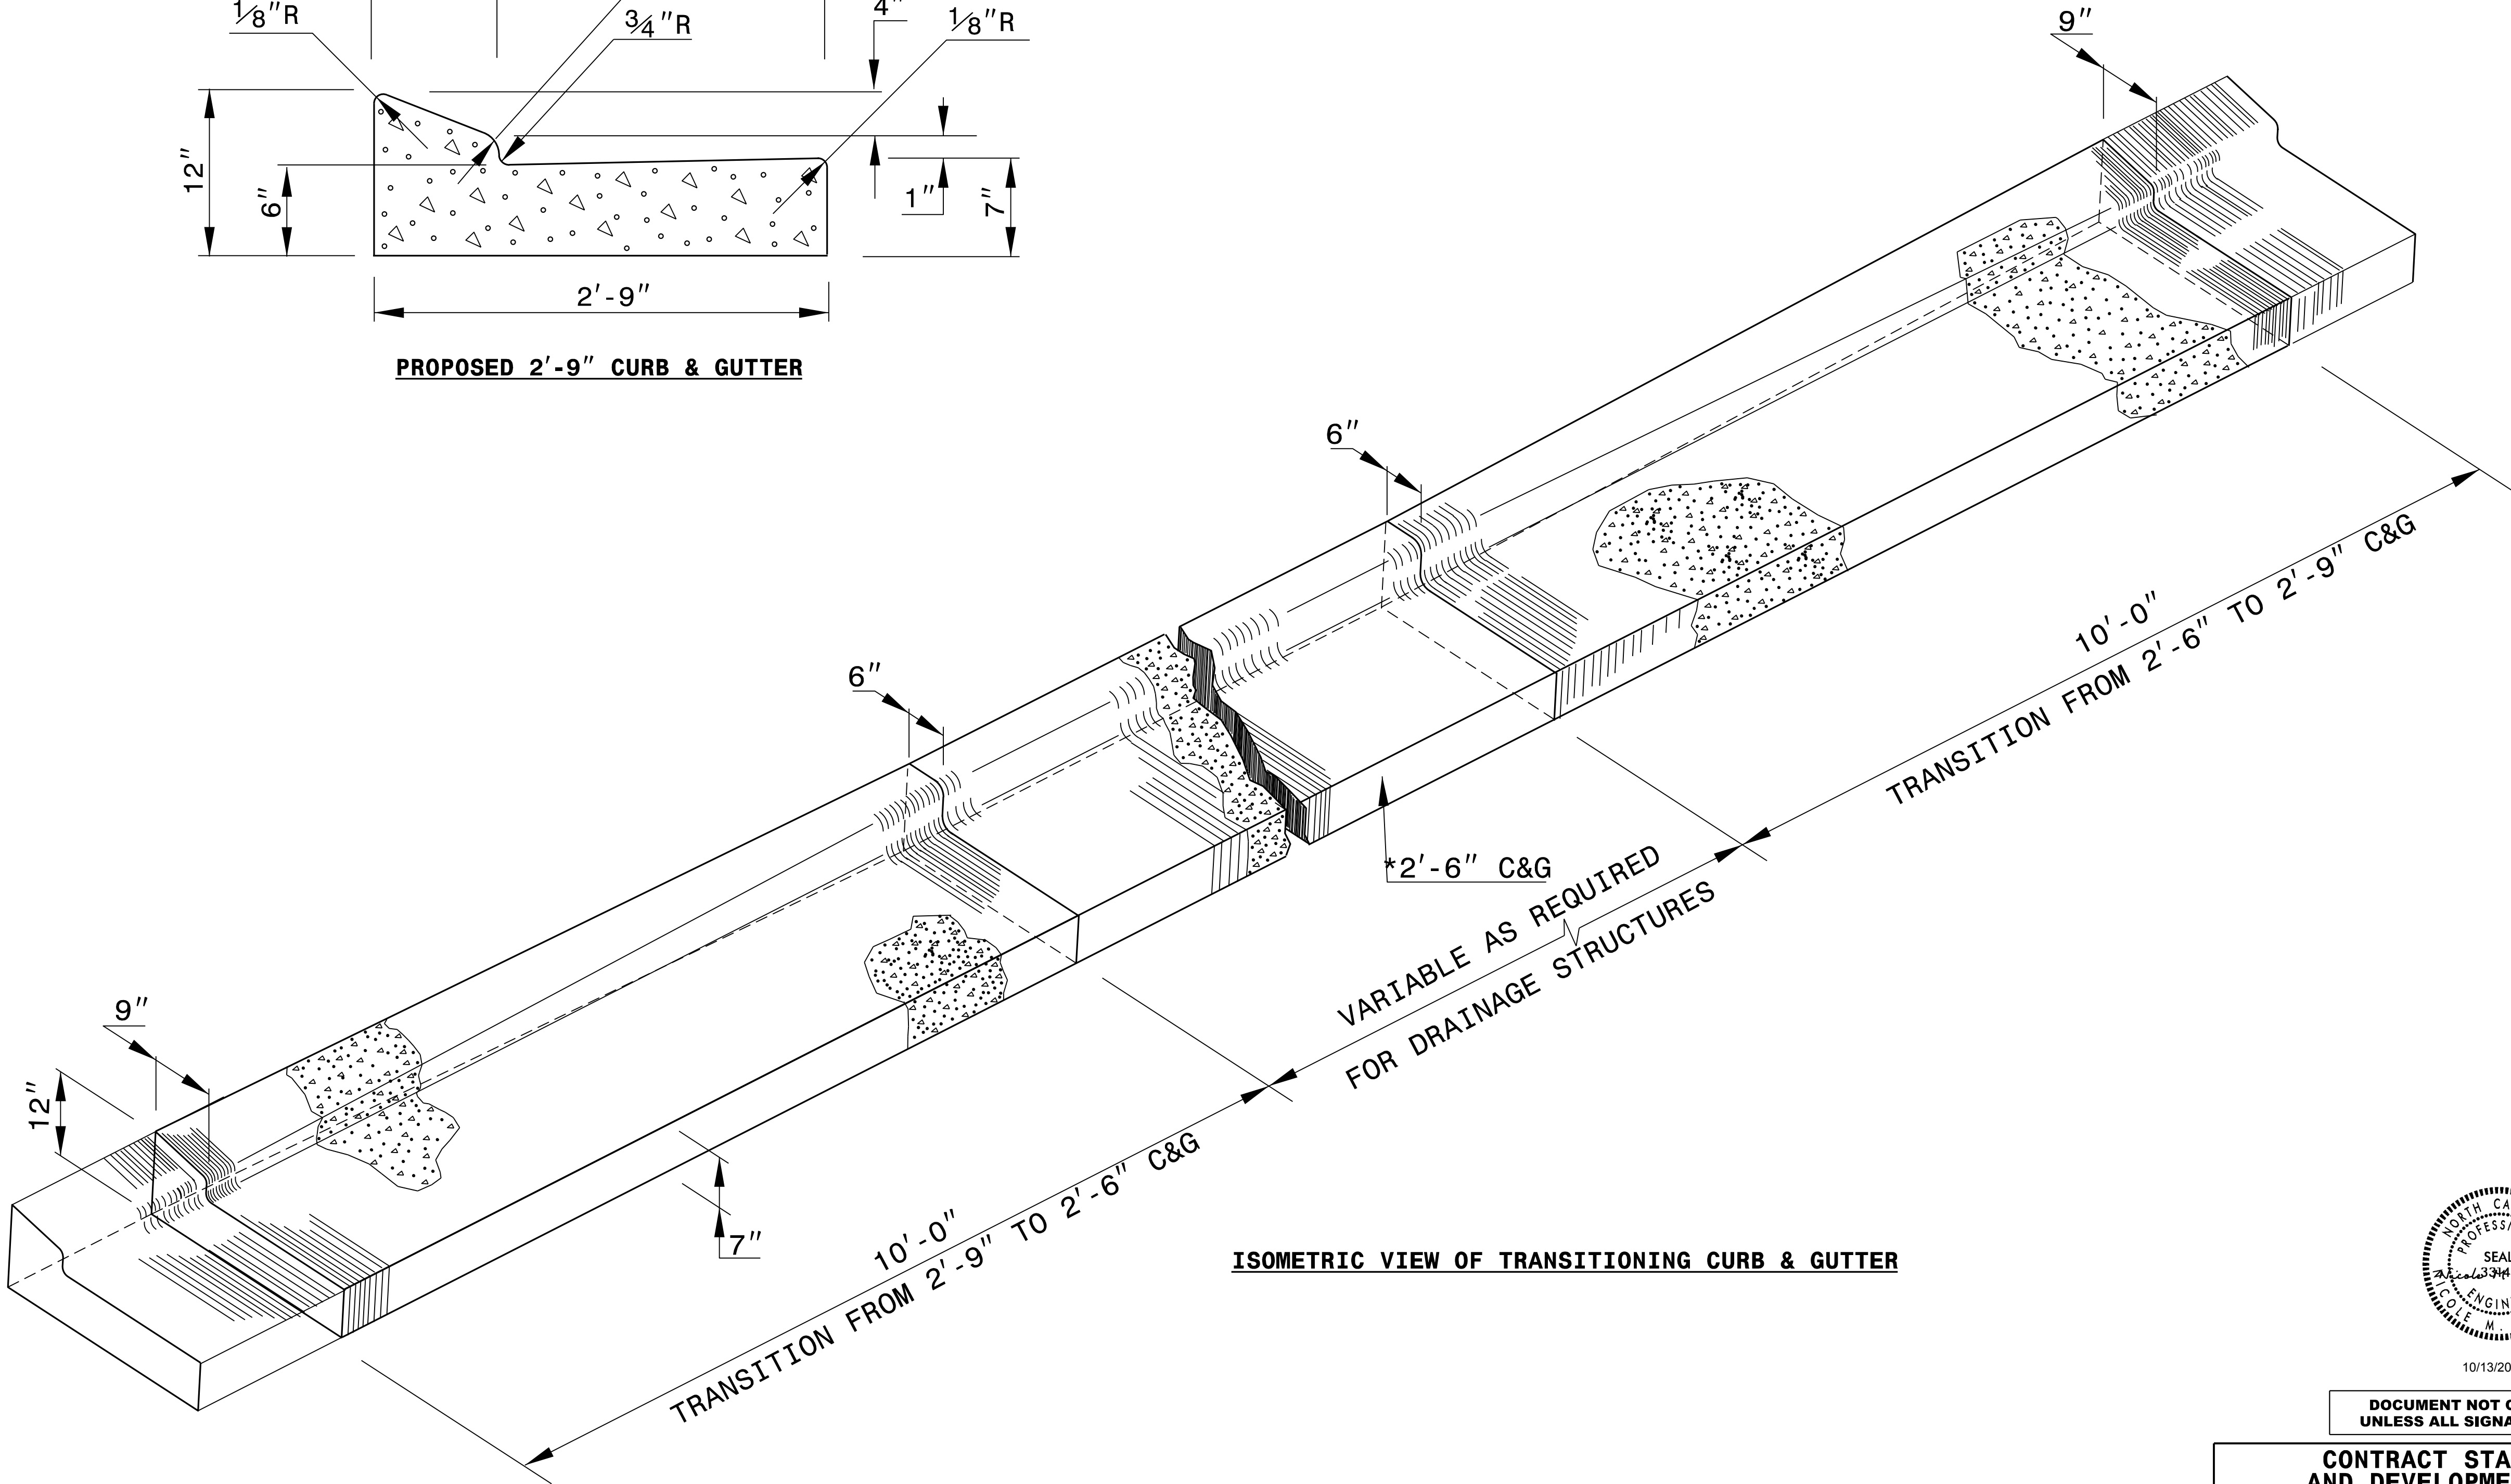

ISOMETRIC VIEW OF TRANSITIONING CURB & GUTTER



10/13/2025

DOCUMENT NOT CONSIDERED FINAL
UNLESS ALL SIGNATURES COMPLETED

**CONTRACT STANDARDS
AND DEVELOPMENT UNIT**
Office 919-707-6950 FAX 919-250-4119

**DETAIL OF 2'-9"
TO 2'-6" CURB & GUTTER
TRANSITION SECTION**

ORIGINAL BY: _____ DATE: _____
MODIFIED BY: _____ DATE: _____
CHECKED BY: _____ DATE: _____
FILE SPEC.: _DS174:/usr/details/stand/cgtransit.dgn