



PROJECT REFERENCE NO.	SHEET NO.
R-5600	2C-22

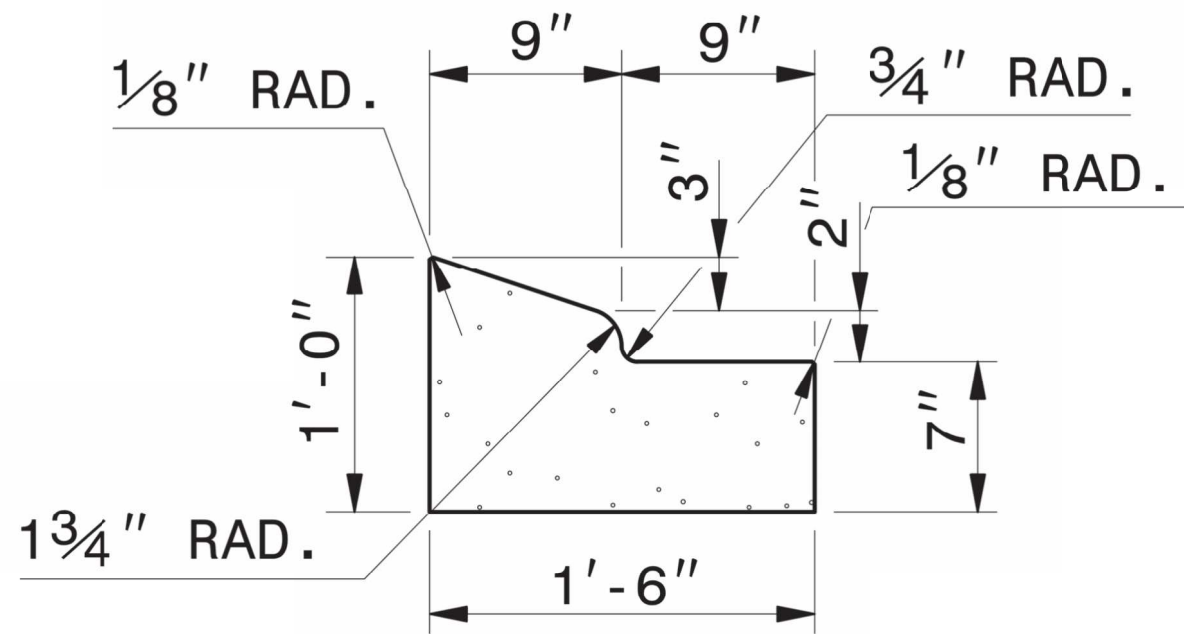

NOTE: SEE STD. DWG. 846.01 FOR ADDITIONAL CURB AND GUTTER INFORMATION.

SEE ROADWAY PLANS FOR LOCATION OF CURB TRANSITION.

1'-6" CURB AND GUTTER

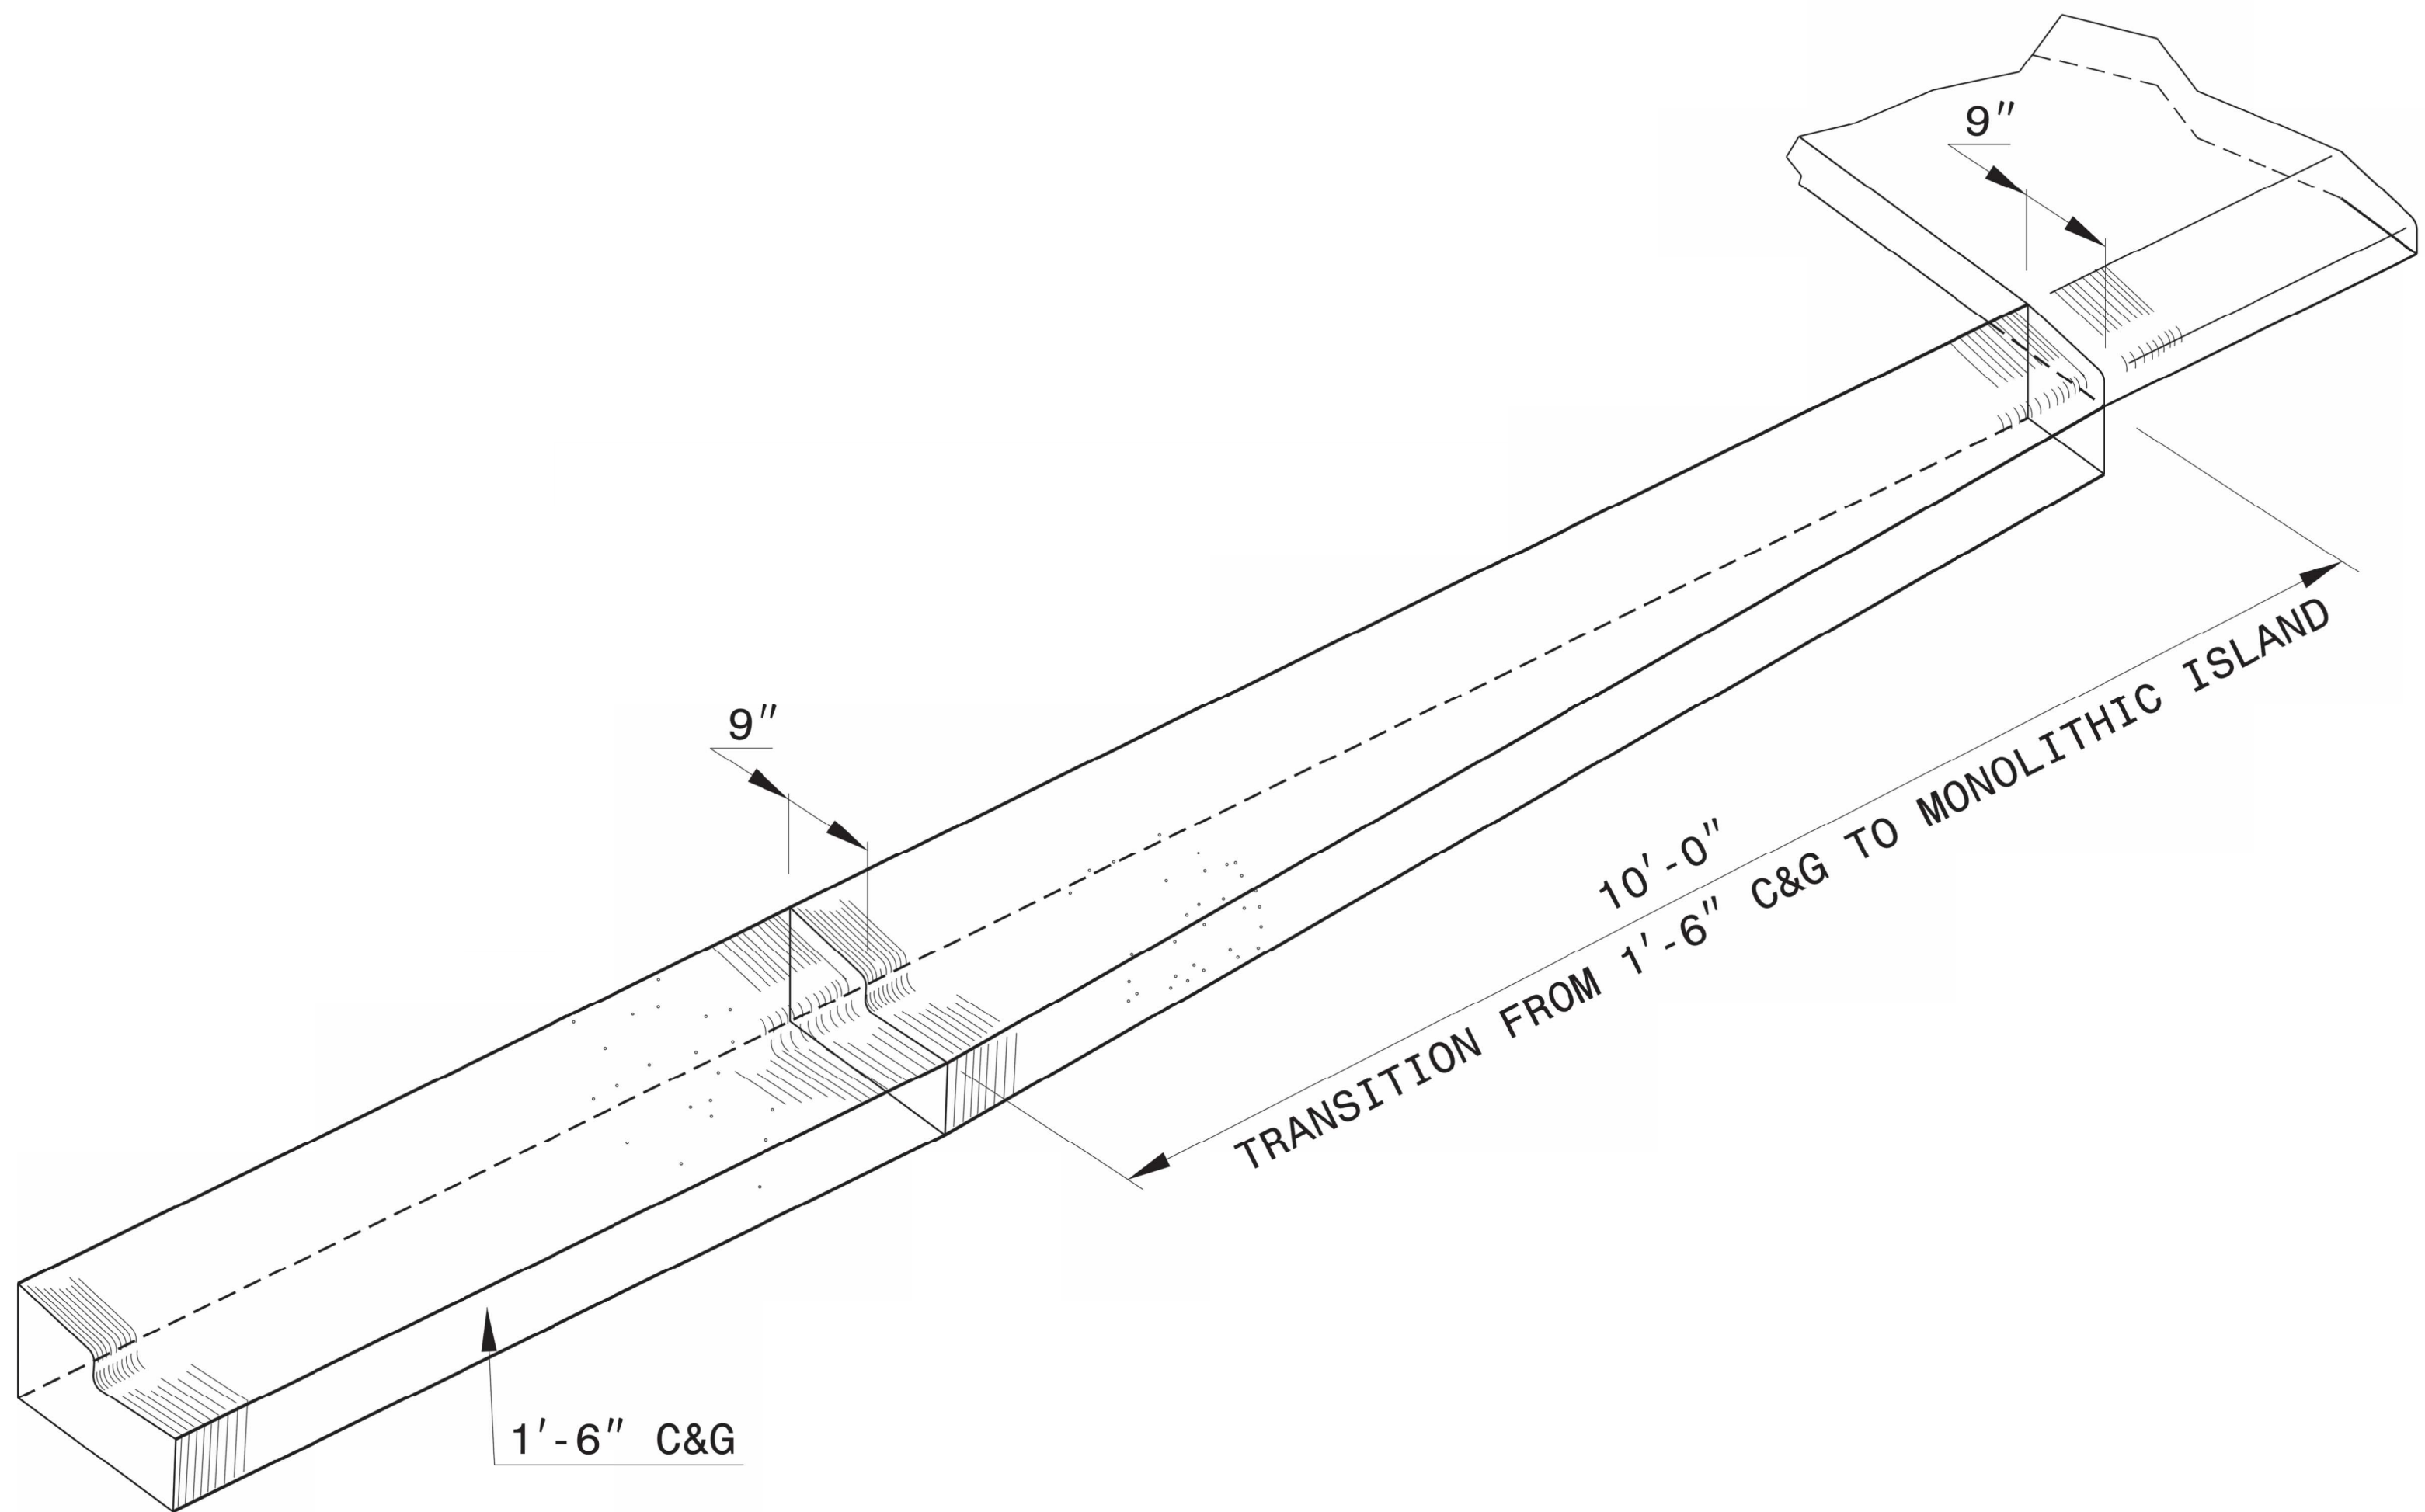

ISOMETRIC VIEW OF TRANSITIONING CURB & GUTTER



10/13/2025

DOCUMENT NOT CONSIDERED FINAL
UNLESS ALL SIGNATURES COMPLETED

CONTRACTS STANDARDS
AND DEVELOPMENT UNIT
Office 919-707-6950 FAX 919-250-4119

DETAIL OF 1'-6" CURB & GUTTER TRANSITION SECTION

ORIGINAL BY: _____ DATE: _____
MODIFIED BY: KKEMPF DATE: 09-24-14
CHECKED BY: _____ DATE: _____
FILE SPEC.: kkempf/english/curb_gutter_transition.dgn