

PRIMARY SURVEY CONTROL SHEET

I, BRIAN BARWATT, PLS, CERTIFY THAT THE PRIMARY PROJECT CONTROL WAS PERFORMED UNDER MY SUPERVISION FROM AN ACTUAL GPS SURVEY MADE UNDER MY SUPERVISION AND THE FOLLOWING INFORMATION WAS USED TO PERFORM THE SURVEY:

CLASS OF SURVEY: **AA**
TYPE OF GPS FIELD PROCEDURE: VRS
DATES OF SURVEY: 03/10/2014
DATUM/EPOCH: NAD 83/ NA 2011
PUBLISHED/FIXED-CONTROL USE: N/A
LOCALIZED AROUND: GPS-103
NORTHING: 613216.3160
EASTING: 747762.8490
COMBINED GRID FACTOR: 0.999776716
GEOID MODEL: G12
UNITS: US SURVEY FEET

THIS 8TH DAY OF AUGUST, 2025.

DocuSigned by:
Brian Barwatt
AG355FE84BA4ACE
PROFESSIONAL LAND SURVEYOR L-4727

R-5600

R/W02C-1

NORTH CAROLINA
DEPARTMENT
OF TRANSPORTATION

PROFESSIONAL LAND
SURVEYOR

SEAL
L-4727
BRIAN A. BARWATT

DOCUMENT NOT CONSIDERED
FINAL UNLESS ALL SIGNATURES
ARE COMPLETED


2024 STANDARD
SPECIFICATIONS

TIP PROJECT: R-5600
County: Jackson

PREPARED FOR

LOCATION AND
SURVEYS UNIT

PREPARED BY:
LOCATION AND SURVEYS
DIVISION 14
122 BONNIE LANE
SYLVA, NC 28779

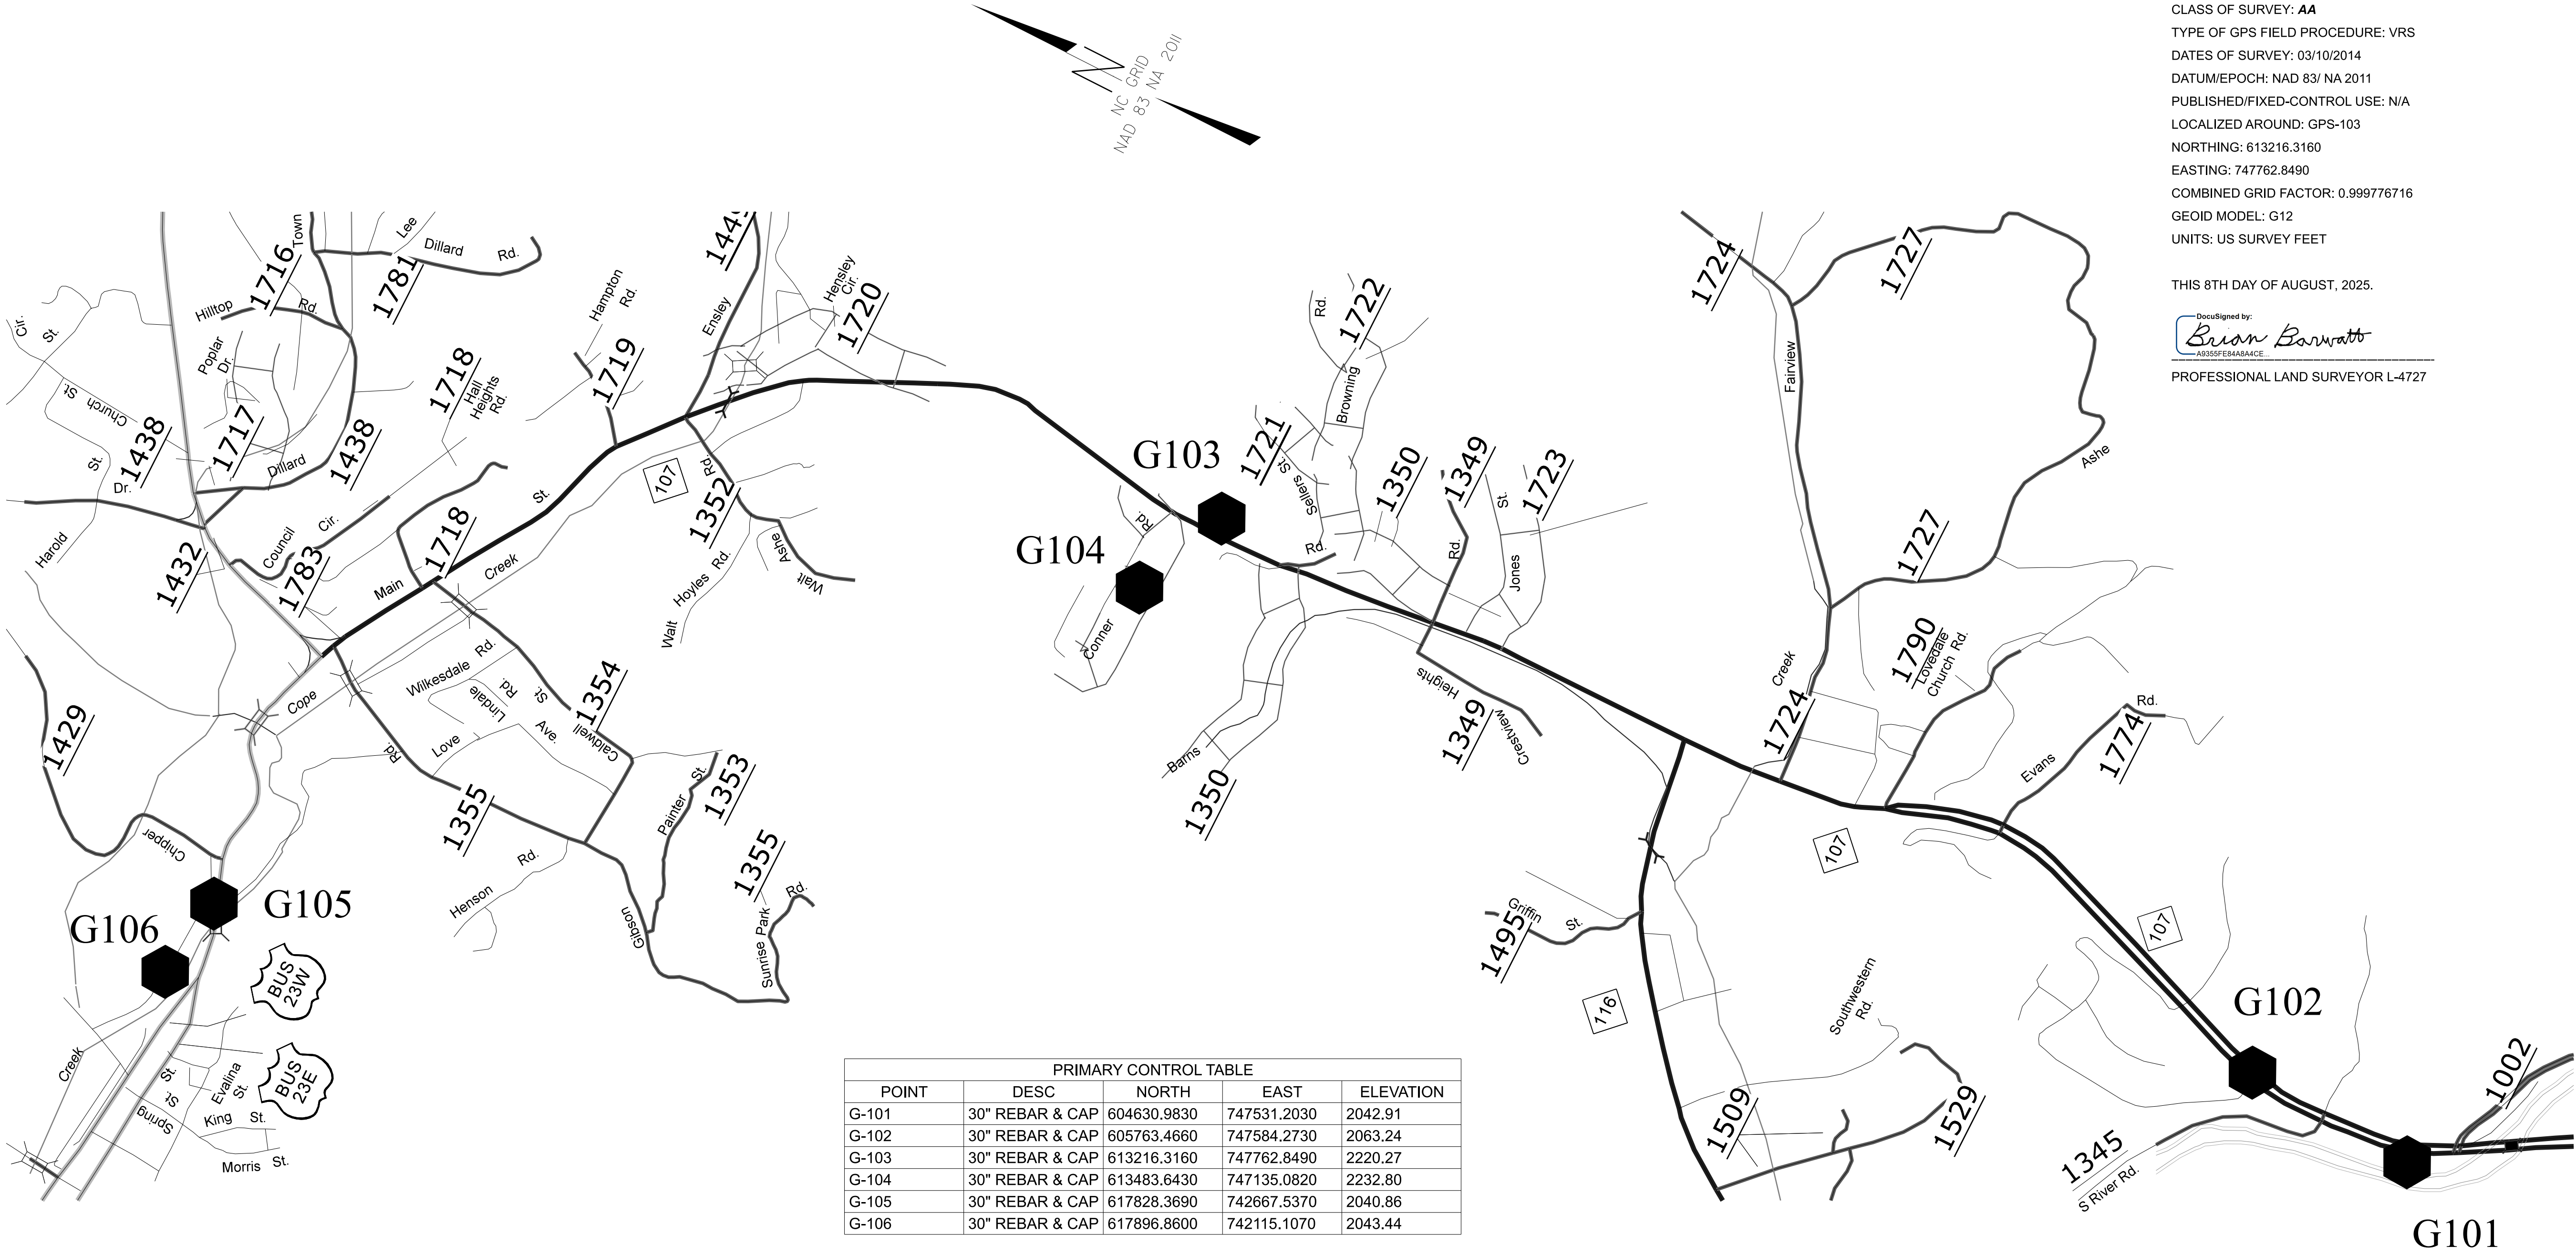

NOTES:

1. THE PROPOSED ALIGNMENT CONTROL DATA FOR THIS PROJECT HAS BEEN COMPILED FROM VARIOUS SOURCES. IF FURTHER INFORMATION REGARDING PROJECT CONTROL IS NEEDED, PLEASE CONTACT THE LOCATION AND SURVEYS UNIT.