
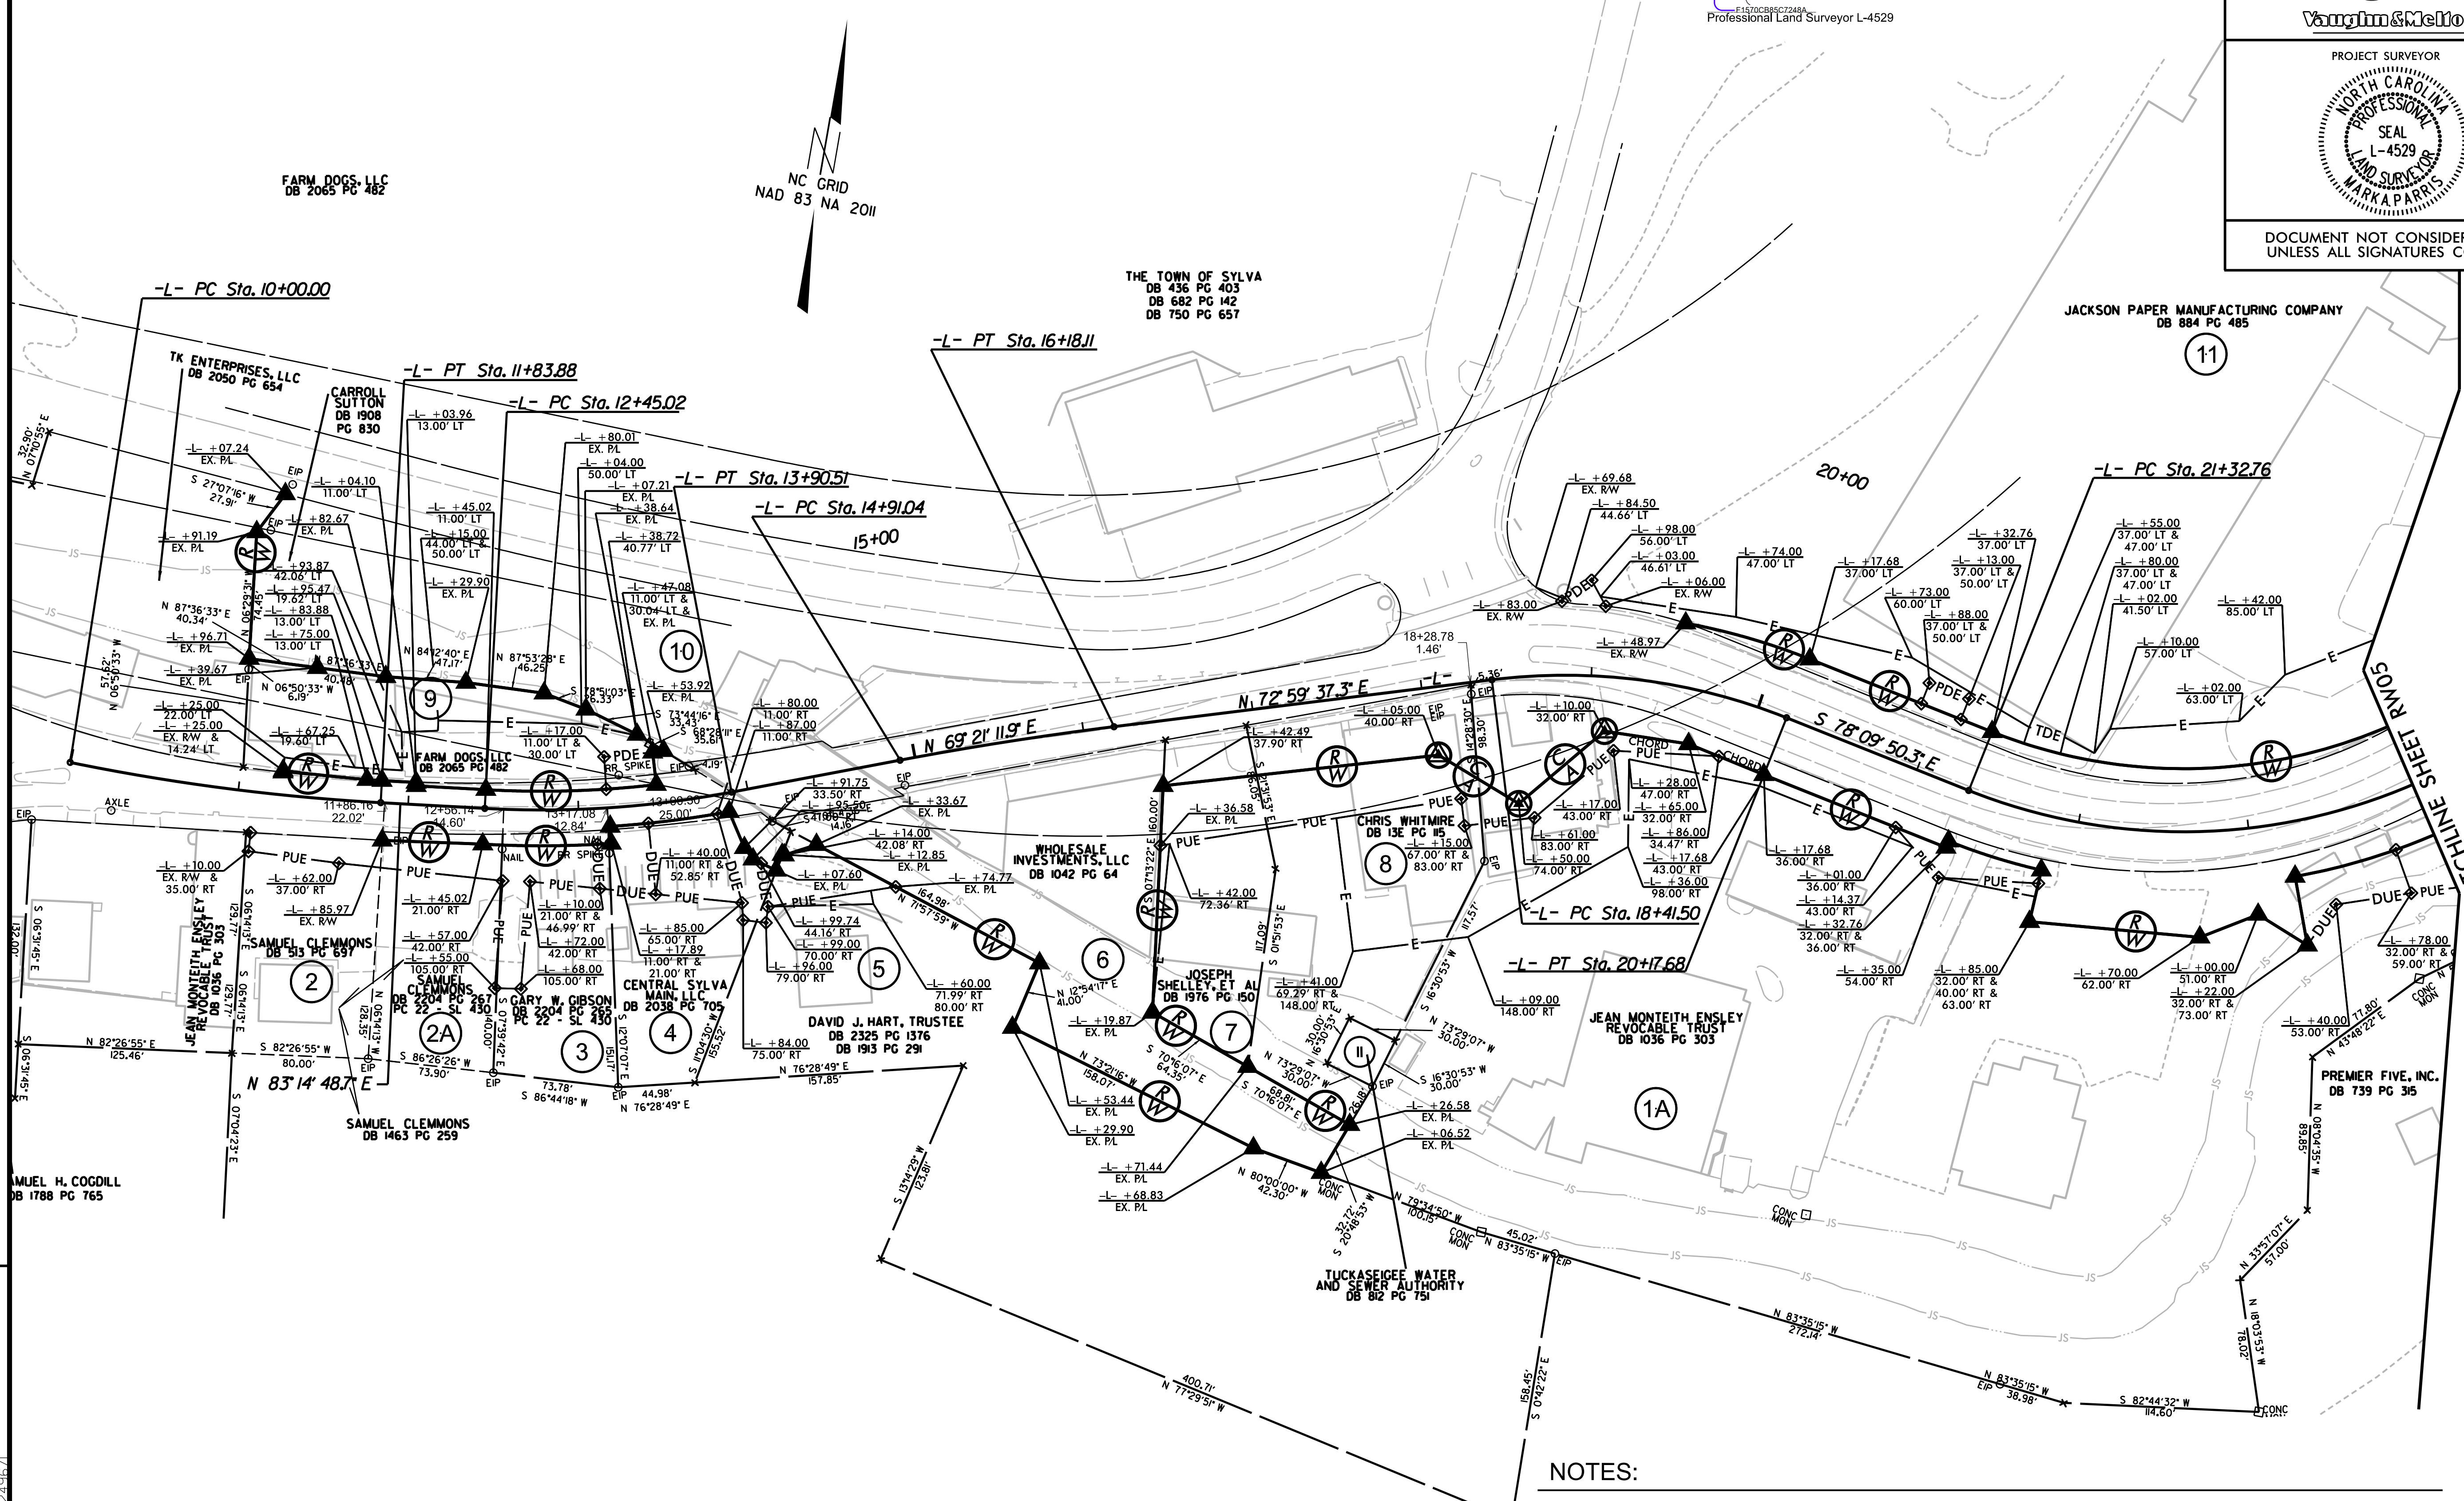
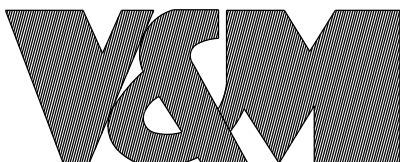


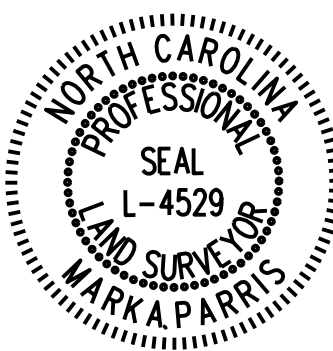

This 10th day of July, 2025.

Signed by:

E1570CB85C7248A
Professional Land Surveyor L-4529

PROJECT REFERENCE NO.	SHEET NO.
R-5600	RW04
Location and Surveys	
	
<u>Vaughn & Mellon</u>	
PROJECT SURVEYOR 	
DOCUMENT NOT CONSIDERED FINAL UNLESS ALL SIGNATURES COMPLETED	

NOTES:

1. IF FURTHER INFORMATION REGARDING PROJECT CONTROL IS NEEDED PLEASE CONTACT THE LOCATION AND SURVEYS UNIT.
2. PROJECT CONTROL WAS ESTABLISHED USING GNSS, THE GLOBAL NAVIGATION SATELLITE SYSTEM.
3. RIGHT OF WAY MONUMENTATION ESTABLISHED 3/23/23 TO 7/10/25.