
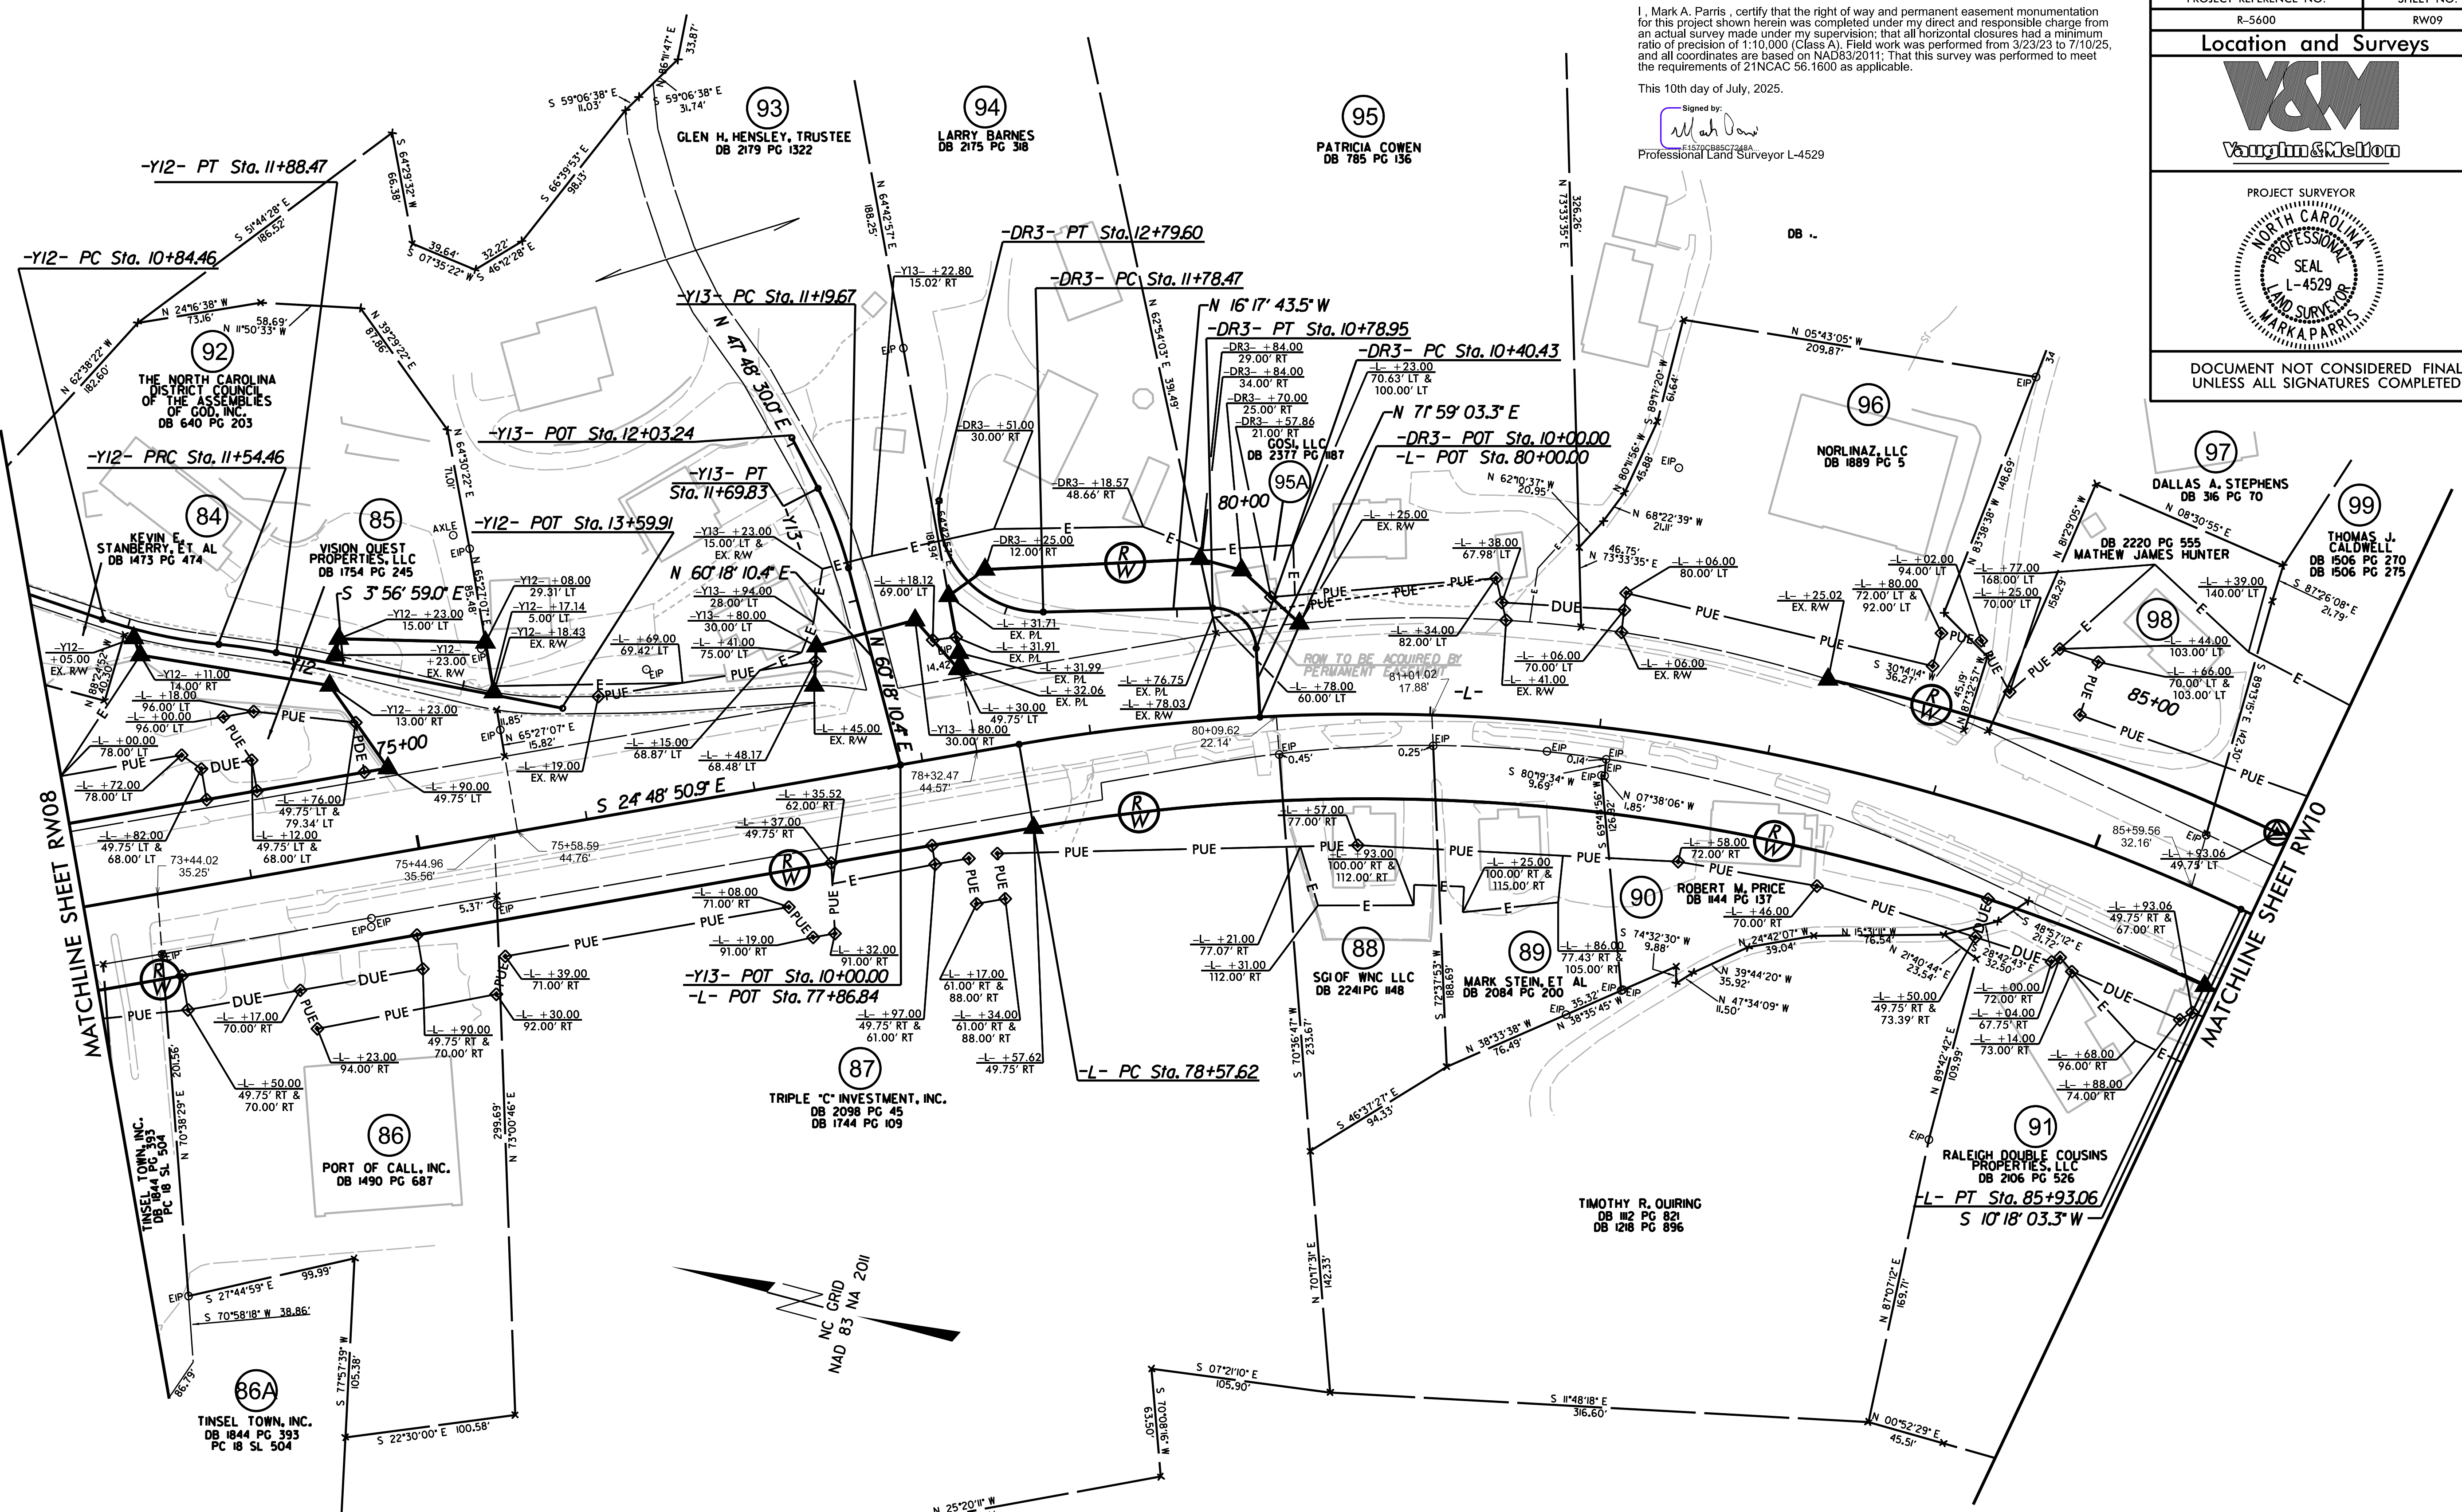
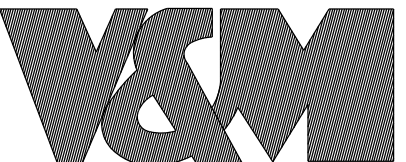


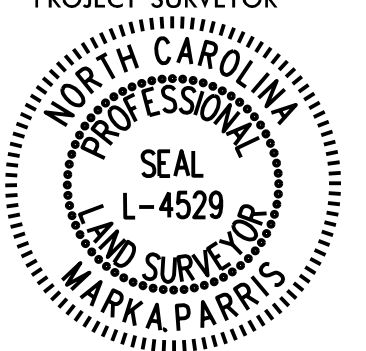

Signed by: 
E1570CB85C7248A...
Professional Land Surveyor L-4529

PROJECT REFERENCE NO.	SHEET NO.
R-5600	RW09
Location and Surveys  Vaughn & Mellon PROJECT SURVEYOR  DOCUMENT NOT CONSIDERED FINAL UNLESS ALL SIGNATURES COMPLETED	

1. IF FURTHER INFORMATION REGARDING PROJECT CONTROL IS NEEDED PLEASE CONTACT THE LOCATION AND SURVEYS UNIT.
2. PROJECT CONTROL WAS ESTABLISHED USING GNSS, THE GLOBAL NAVIGATION SATELLITE SYSTEM.
3. RIGHT OF WAY MONUMENTATION ESTABLISHED 3/23/23 TO 7/10/23 .