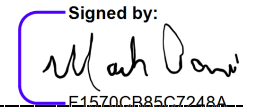



6/2/2025

2: SEP 2025 12:23
P:\Projects\2024\24-03964\24-03964-010\Designs\Working Files\R5600\LOC.250827\R5600\LS.RW11.JMT-1.dgn
B:\Projects\2024\24-03964\24-03964-010\Designs\Working Files\R5600\LOC.250827\R5600\LS.RW11.JMT-1.dgn

I, Mark A. Parris, certify that the right of way and permanent easement monumentation for this project shown herein was completed under my direct and responsible charge from an actual survey made under my supervision; that all horizontal closures had a minimum ratio of precision of 1:10,000 (Class A). Field work was performed from 3/23/23 to 7/10/25, and all coordinates are based on NAD83/2011. That this survey was performed to meet the requirements of 21NCAC 56.1600 as applicable.

This 10th day of July, 2025.
Signed by:

Professional Land Surveyor L-4529

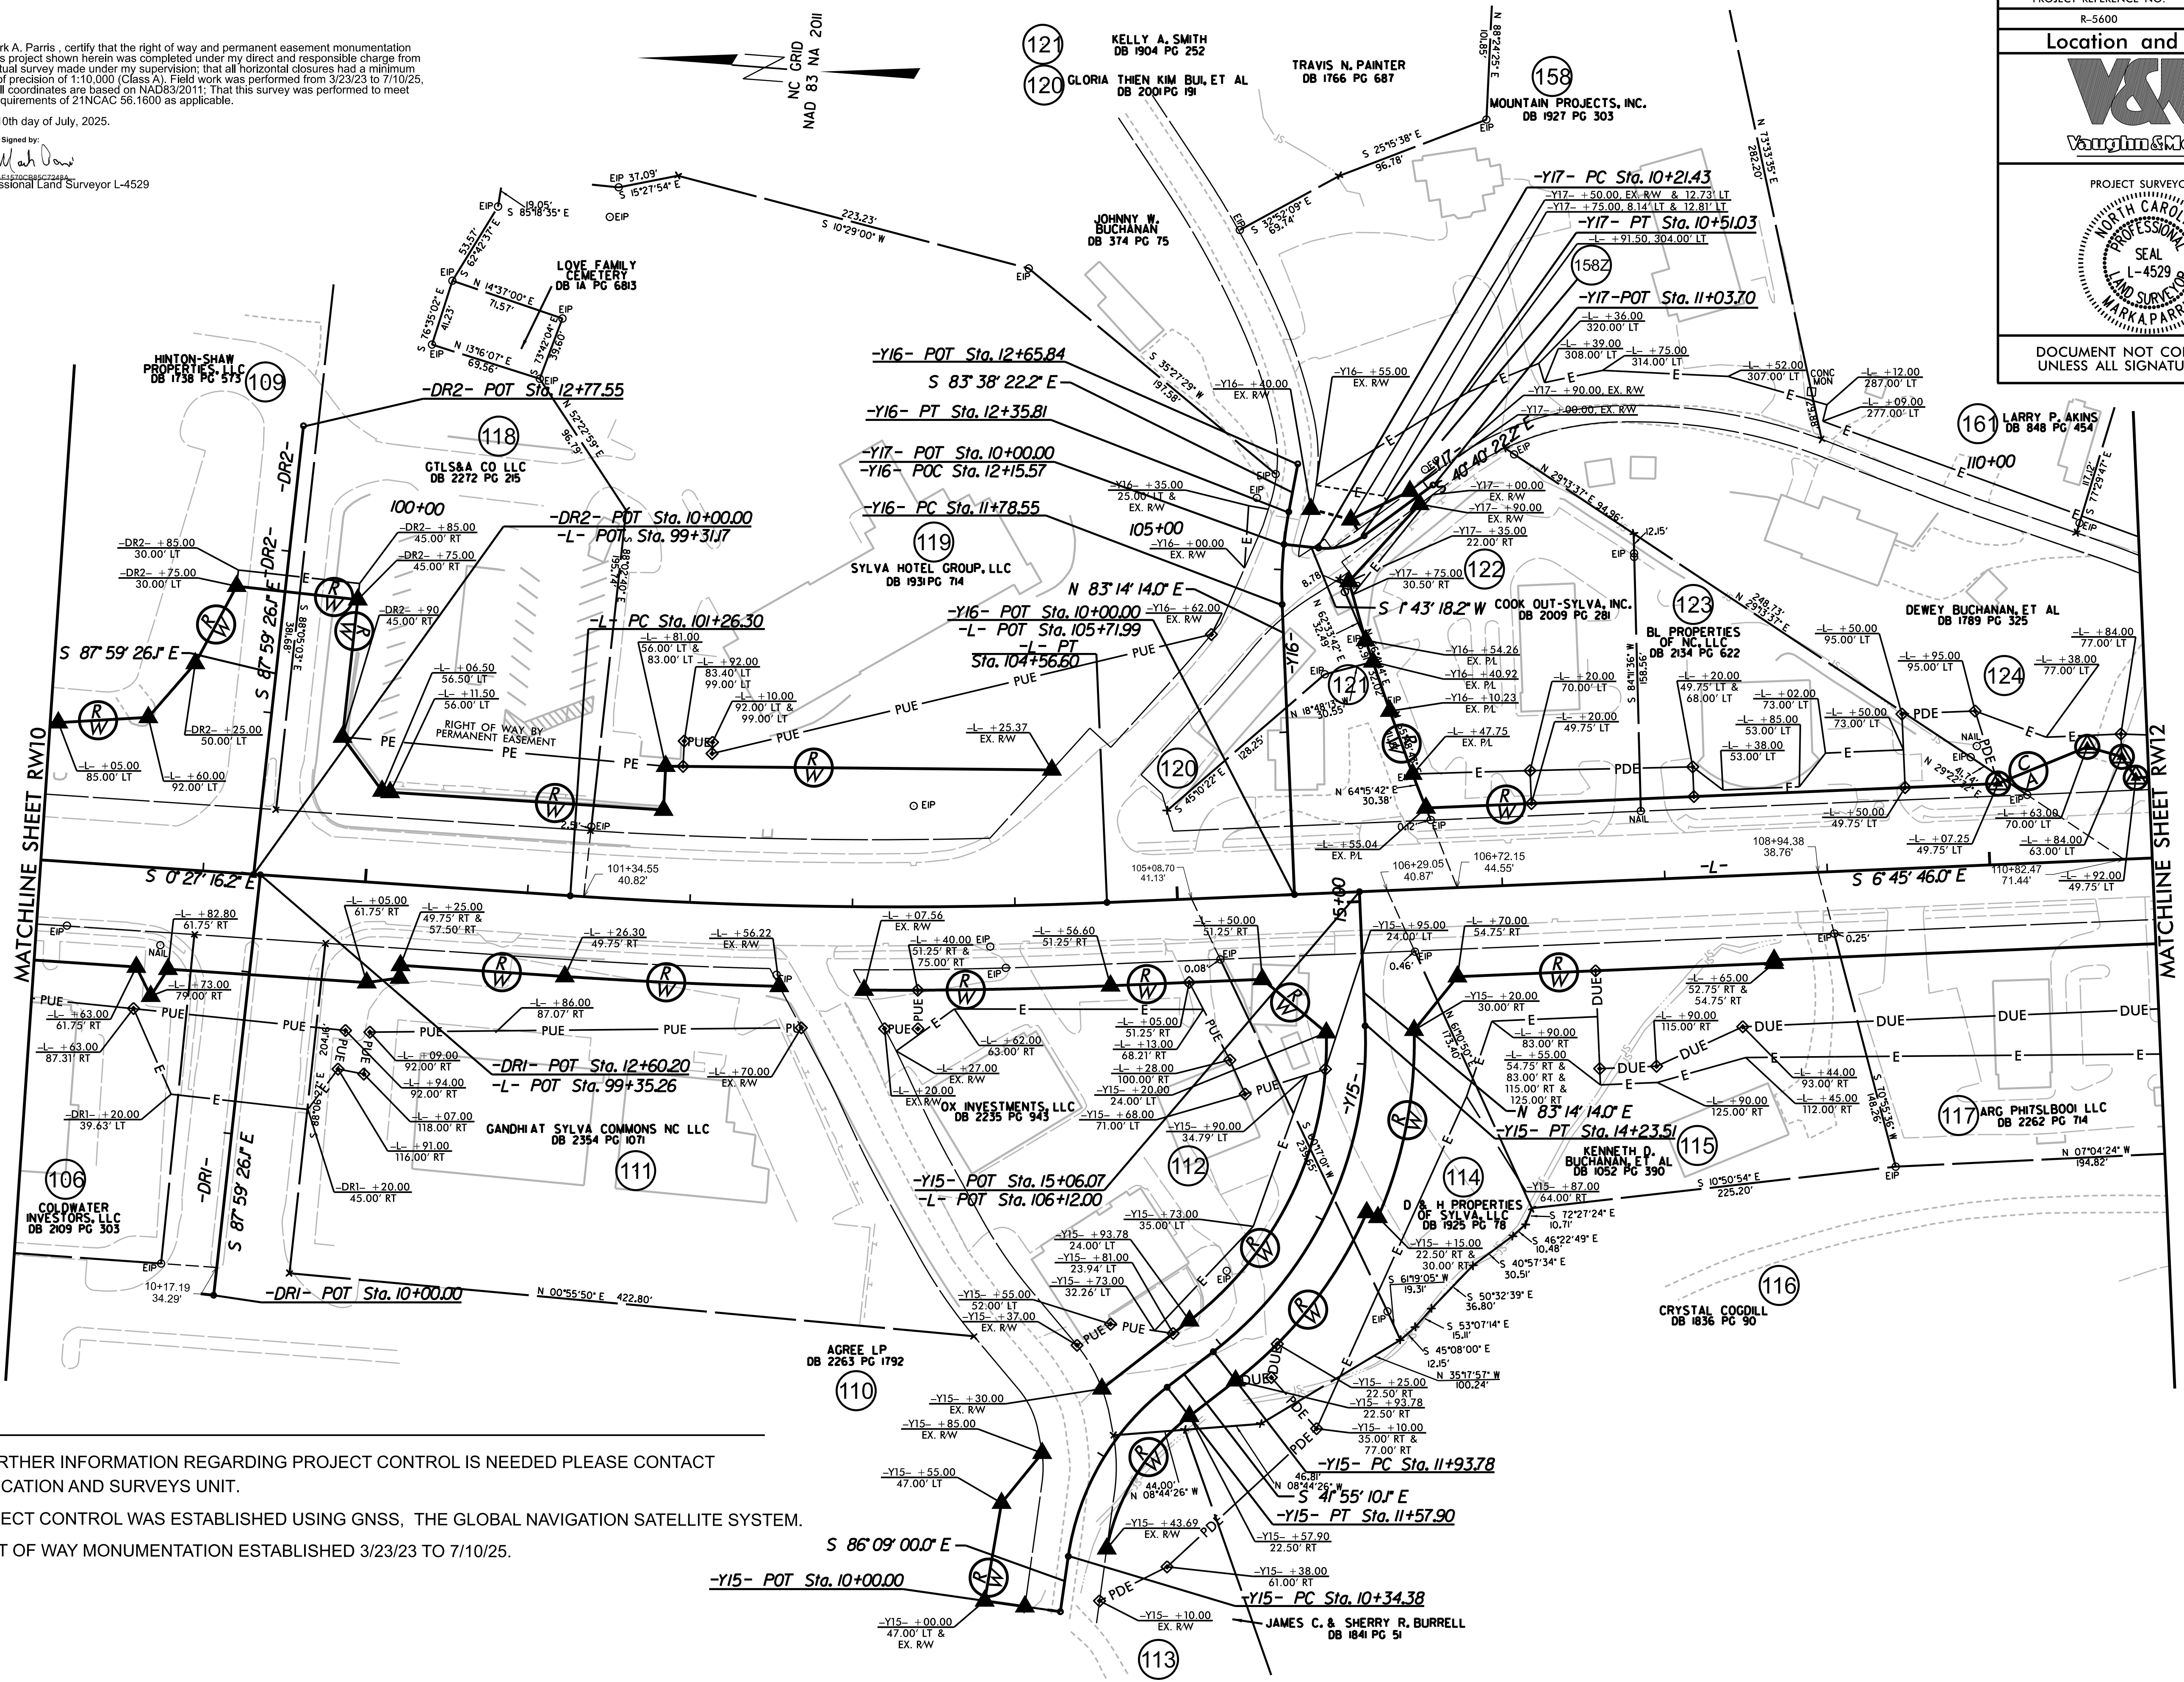PROJECT REFERENCE NO.	SHEET NO.
R-5600	RW11
Location and Surveys	
	
PROJECT SURVEYOR	
	
DOCUMENT NOT CONSIDERED FINAL UNLESS ALL SIGNATURES COMPLETED	



NOTES:

1. IF FURTHER INFORMATION REGARDING PROJECT CONTROL IS NEEDED PLEASE CONTACT THE LOCATION AND SURVEYS UNIT.
2. PROJECT CONTROL WAS ESTABLISHED USING GNSS, THE GLOBAL NAVIGATION SATELLITE SYSTEM.
3. RIGHT OF WAY MONUMENTATION ESTABLISHED 3/23/23 TO 7/10/25.