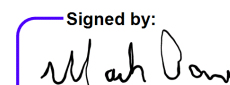


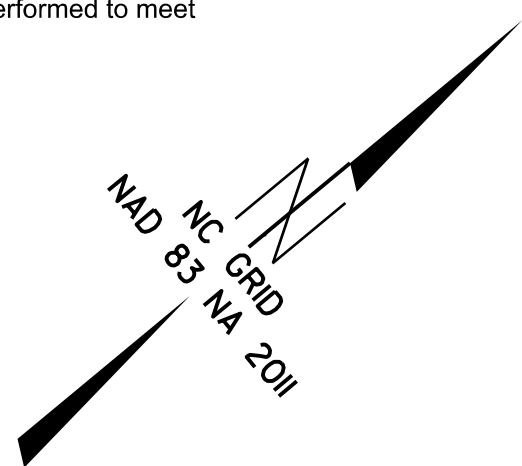
6/22/25

2. SEP 2025 12:32
P:\Projects\2024\24-03964\24-03964-010\Design\Working Files\R5600\LOC.RW15.JMT-1.dgn
B:\Projects\2024\24-03964\24-03964-010\Design\Working Files\R5600\LOC.RW15.JMT-1.dgn

I, Mark A. Parris, certify that the right of way and permanent easement monumentation for this project shown herein was completed under my direct and responsible charge from an actual survey made under my supervision; that all horizontal closures had a minimum ratio of precision of 1:10,000 (Class A). Field work was performed from 3/23/23 to 7/10/25, and all coordinates are based on NAD83/2011. That this survey was performed to meet the requirements of 21NCAC 56.1600 as applicable.

This 10th day of July, 2025

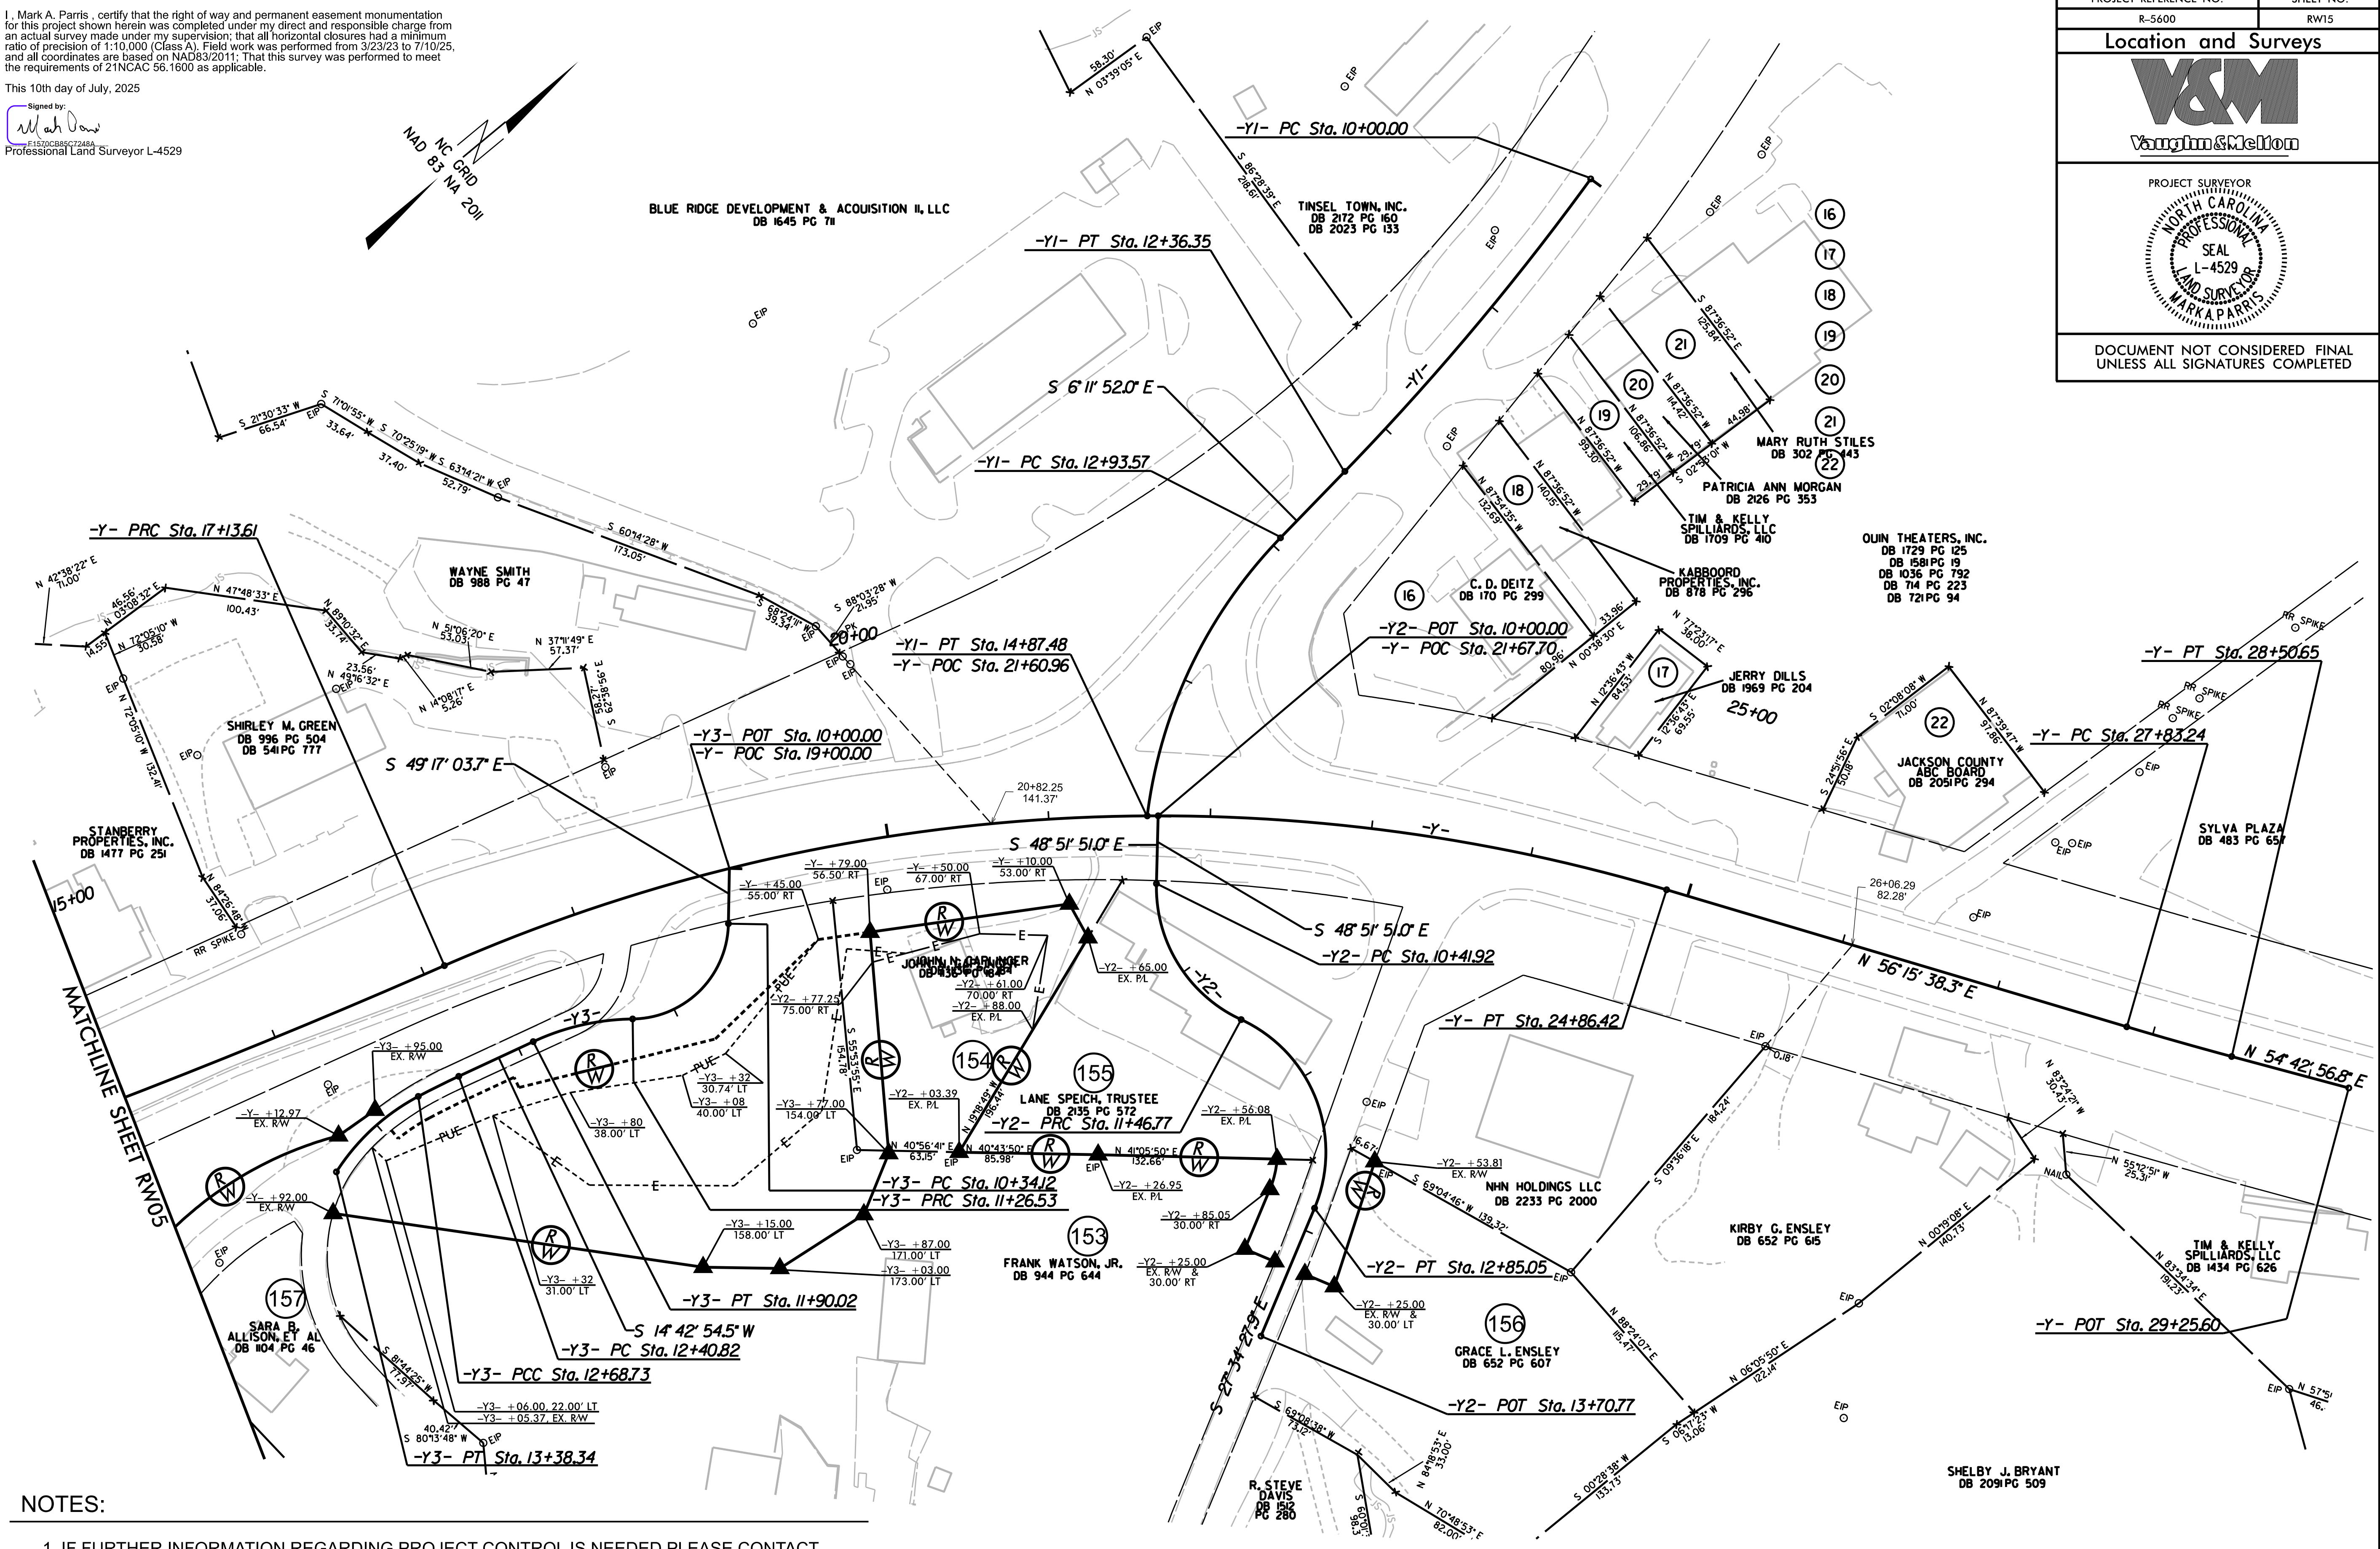
Signed by:

E1570CB85C7248A
Professional Land Surveyor L-4529



BLUE RIDGE DEVELOPMENT & ACQUISITION II, LLC
DB 1645 PG 71

TINSEL TOWN, INC.
DB 2172 PG 160
DB 2023 PG 133

PROJECT REFERENCE NO.	SHEET NO.
R-5600	RW15
Location and Surveys	
	
PROJECT SURVEYOR 	
DOCUMENT NOT CONSIDERED FINAL UNLESS ALL SIGNATURES COMPLETED	



NOTES:

1. IF FURTHER INFORMATION REGARDING PROJECT CONTROL IS NEEDED PLEASE CONTACT THE LOCATION AND SURVEYS UNIT.
2. PROJECT CONTROL WAS ESTABLISHED USING GNSS, THE GLOBAL NAVIGATION SATELLITE SYSTEM.
3. RIGHT OF WAY MONUMENTATION ESTABLISHED 3/23/23 TO 7/10/25.