

PLOT DRIVER: NCDOT_color_eng-50.plt
USER: CHARNDEN
FILE: pw:\pwhdr\users\01\HDR_US_East_01\Documents\3322\10000286\10082183\6.0_CAD_BIM\6.2_Work_In_Progress\R-5600_NCDOT_File_Structure\Traffic\Pavement_Marking\R5600_PL_PMP-03.dgn
PENTABLE: NCDOT_PMP.tbl
DATE: 7/3/2025
TIME: 2:19:15 PM

CURB RAMP LOCATIONS (CENTER OF RAMP AT FACE OF CURB) CURB RAMPS ARE STANDARD UNLESS NOTED	
①	-L- STA. 24+70.73, 33.00' LT
②	-L- STA. 25+27.50, 35.00' LT
③	-L- STA. 25+94.18, 34.00' LT
④	-L- STA. 28+15.65, 34.00' LT (TYPE 1)
⑤	-L- STA. 28+51.94, 37.61' LT (TYPE 1)
⑥	-L- STA. 28+75.47, 35.09' LT (TYPE 2)
⑦	-L- STA. 28+77.33, 3.43' LT (TYPE 7)
⑧	-L- STA. 28+77.33, 3.43' RT (TYPE 7)
⑨	-L- STA. 28+75.22, 35.08' RT (TYPE 2)
⑩	-L- STA. 30+78.05, 43.75' LT (TYPE 1)
⑪	-L- STA. 31+22.18, 43.75' LT




HDR Engineering, Inc. of the Carolinas
555 Fayetteville St, Suite 900 Raleigh, N.C. 27601
N.C.B.E.L.S. License Number: F-0116

TIP NO.	SHEET NO.
R-5600	PMP-3

APPROVED: *Michael T. Rzepka*
DATE: 10/14/2025
SEAL

DOCUMENT NOT CONSIDERED FINAL
UNLESS ALL SIGNATURES COMPLETED

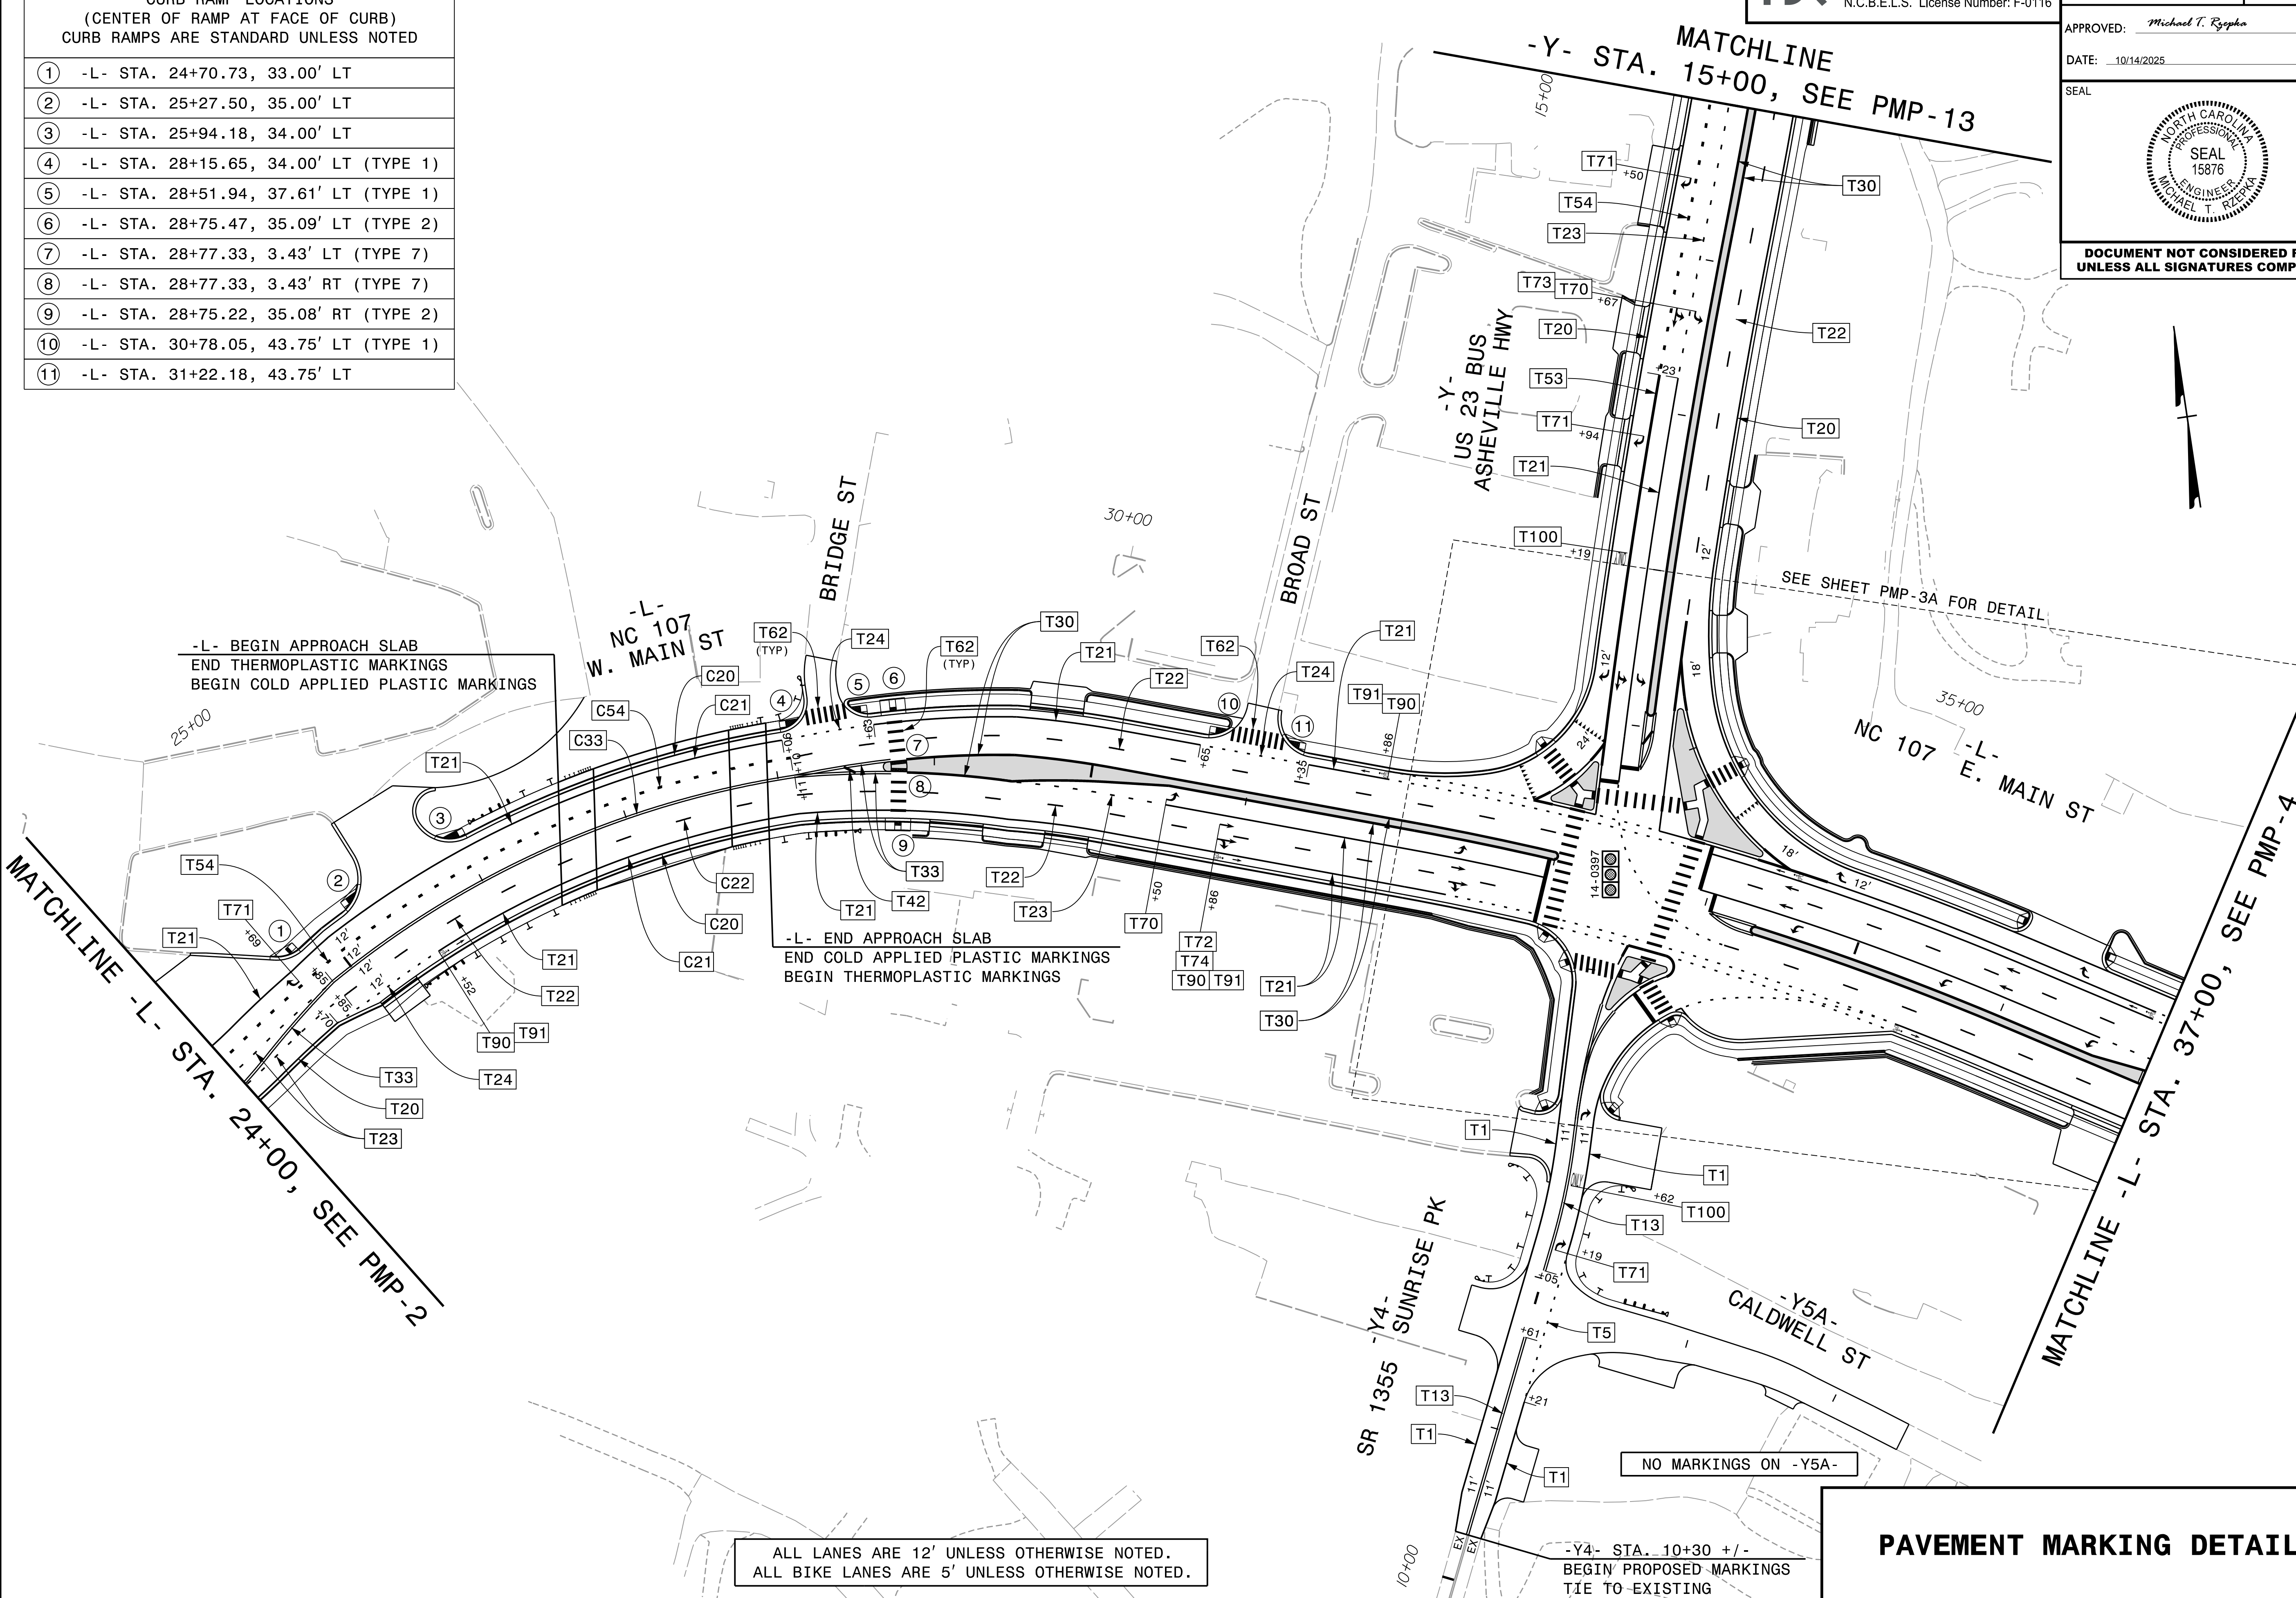

ALL LANES ARE 12' UNLESS OTHERWISE NOTED.
ALL BIKE LANES ARE 5' UNLESS OTHERWISE NOTED.

PAVEMENT MARKING DETAIL