

PLOT DRIVER: NCDOT_color_eng_50.plt
USER: CHARNDEN
DATE: 7/3/2025
FILE: p:\p\p\h\dr\users\01\h\dr\US-East\01\Documents\3322\10000286\10082183\6.0_CAD_BIM\6.2_Work_In_Progress\R-5600_NCDOT_File_Structure\Traffic\Pavement_Marking\R5600_PML_PMP-04.dgn


MATCHLINE -L- STA. 37+00, SEE PMP-3

CURB RAMP LOCATIONS (CENTER OF RAMP AT FACE OF CURB) CURB RAMP ARE STANDARD UNLESS NOTED	
①	-L- STA. 37+56.14, 53.20' LT
②	-L- STA. 37+84.39, 49.81' LT
③	-L- STA. 38+56.78, 46.75' LT
④	-L- STA. 38+78.86, 46.75' LT
⑤	-L- STA. 41+37.28, 52.08' LT
⑥	-L- STA. 41+60.34, 40.23' RT
⑦	-Y6- STA. 15+02.95, 28.88' LT
⑧	-Y6- STA. 14+74.12, 49.78' RT
⑨	-L- STA. 41+92.75, 52.17' LT
⑩	-L- STA. 43+39.36, 46.75' RT (TYPE 1 MOD.)
⑪	-L- STA. 43+89.13, 42.75' RT
⑫	-L- STA. 44+48.60, 42.75' RT
⑬	-L- STA. 45+02.45, 42.75' RT
⑭	-L- STA. 48+44.25, 47.25' RT
⑮	-L- STA. 48+77.08, 46.75' RT
⑯	-L- STA. 48+79.51, 44.75' LT (TYPE 1 MOD.)

T61 STOPBAR LOCATIONS	
①	-Y7- STA. 10+72.78, 0.00' LT to -Y7- STA. 10+72.78, 22.98' LT
②	-L- STA. 41+28.22, 3.25' LT to -L- STA. 41+31.18, 8.75' RT
③	-L- STA. 41+43.09, 8.74' RT to -L- STA. 41+50.22, 37.75' RT
④	-Y6- STA. 14+71.46, 0.00' LT to -Y6- STA. 14+71.46, 33.07' RT
⑤	-L- STA. 42+31.05, 3.25' RT to -L- STA. 42+26.72, 8.75' LT
⑥	-L- STA. 42+16.08, 8.75' LT to -L- STA. 42+04.33, 41.31' LT



HDR Engineering, Inc. of the Carolinas
555 Fayetteville St, Suite 900 Raleigh, N.C. 27601
N.C.B.E.L.S. License Number: F-0116

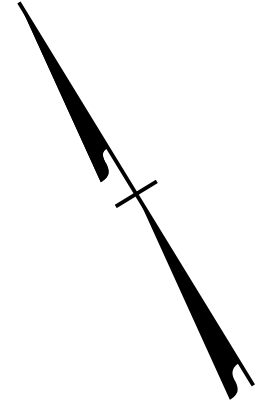


TIP NO.
R-5600

SHEET NO.
PMP-4


APPROVED: *Michael T. Rzepka*

DATE: 10/14/2025

SEAL

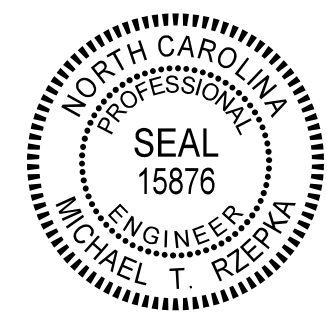

DOCUMENT NOT CONSIDERED FINAL
UNLESS ALL SIGNATURES COMPLETED

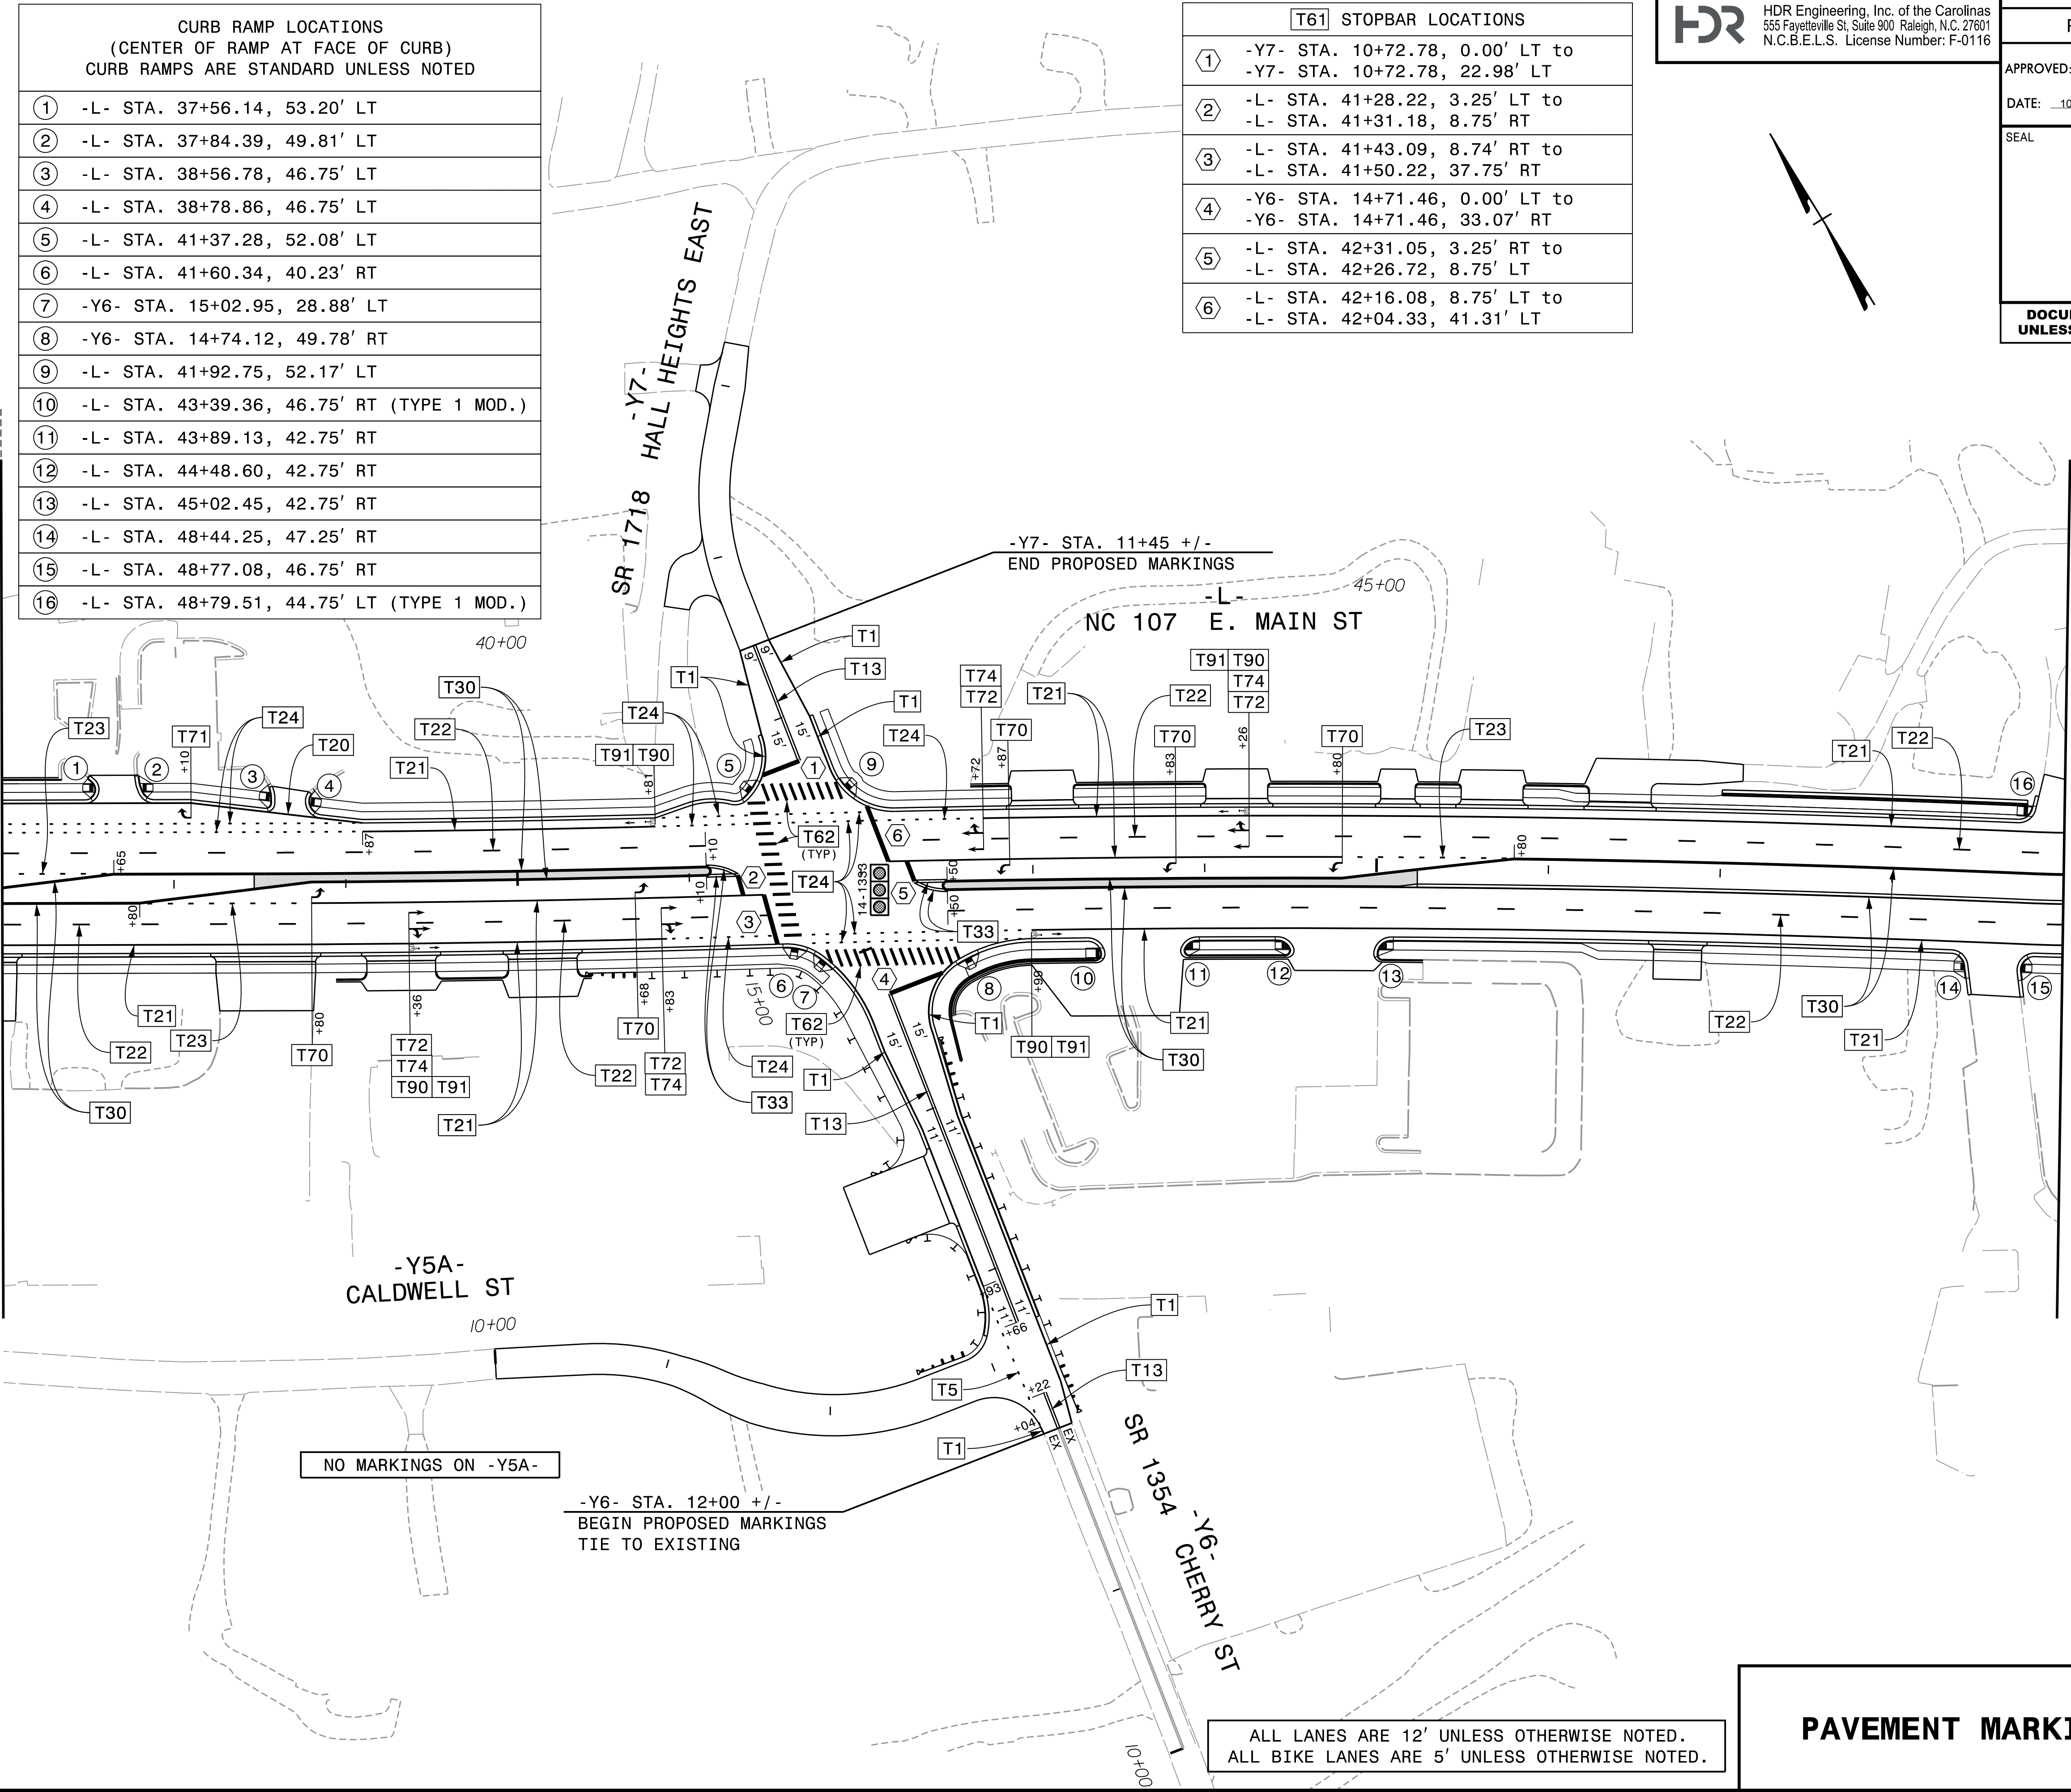

MATCHLINE -L- STA. 49+00, SEE PMP-5

ALL LANES ARE 12' UNLESS OTHERWISE NOTED.
ALL BIKE LANES ARE 5' UNLESS OTHERWISE NOTED.

PAVEMENT MARKING DETAIL