



HDR Engineering, Inc. of the Carolinas
555 Fayetteville St, Suite 900 Raleigh, N.C. 27601
N.C.B.E.L.S. License Number: F-0116

TIP NO.	SHEET NO.
R - 5600	PMP - 7

APPROVED: Michael T. Rzepka

DATE: 10/14/2025


SEAL



DOCUMENT NOT CONSIDERED FINAL
UNLESS ALL SIGNATURES COMPLETED

PLOT DRIVER: NCDOT.pdf_color_eng_50.plt
USER: CHARNDEN
FILE: pw:\pwhd\users\01\HDR_US_East_01\Documents\3322\10000286\10082183\6.0_CAD_BIM\6.2_Work_In_Progress\R-5600_NCDOT_File_Structure\Traffic\Pavement_Marking\R5600_PMP-PMP-07.dgn

PENTABLE: NCDOT_PMP.tbl
DATE: 7/3/2025
TIME: 2:20:20 PM

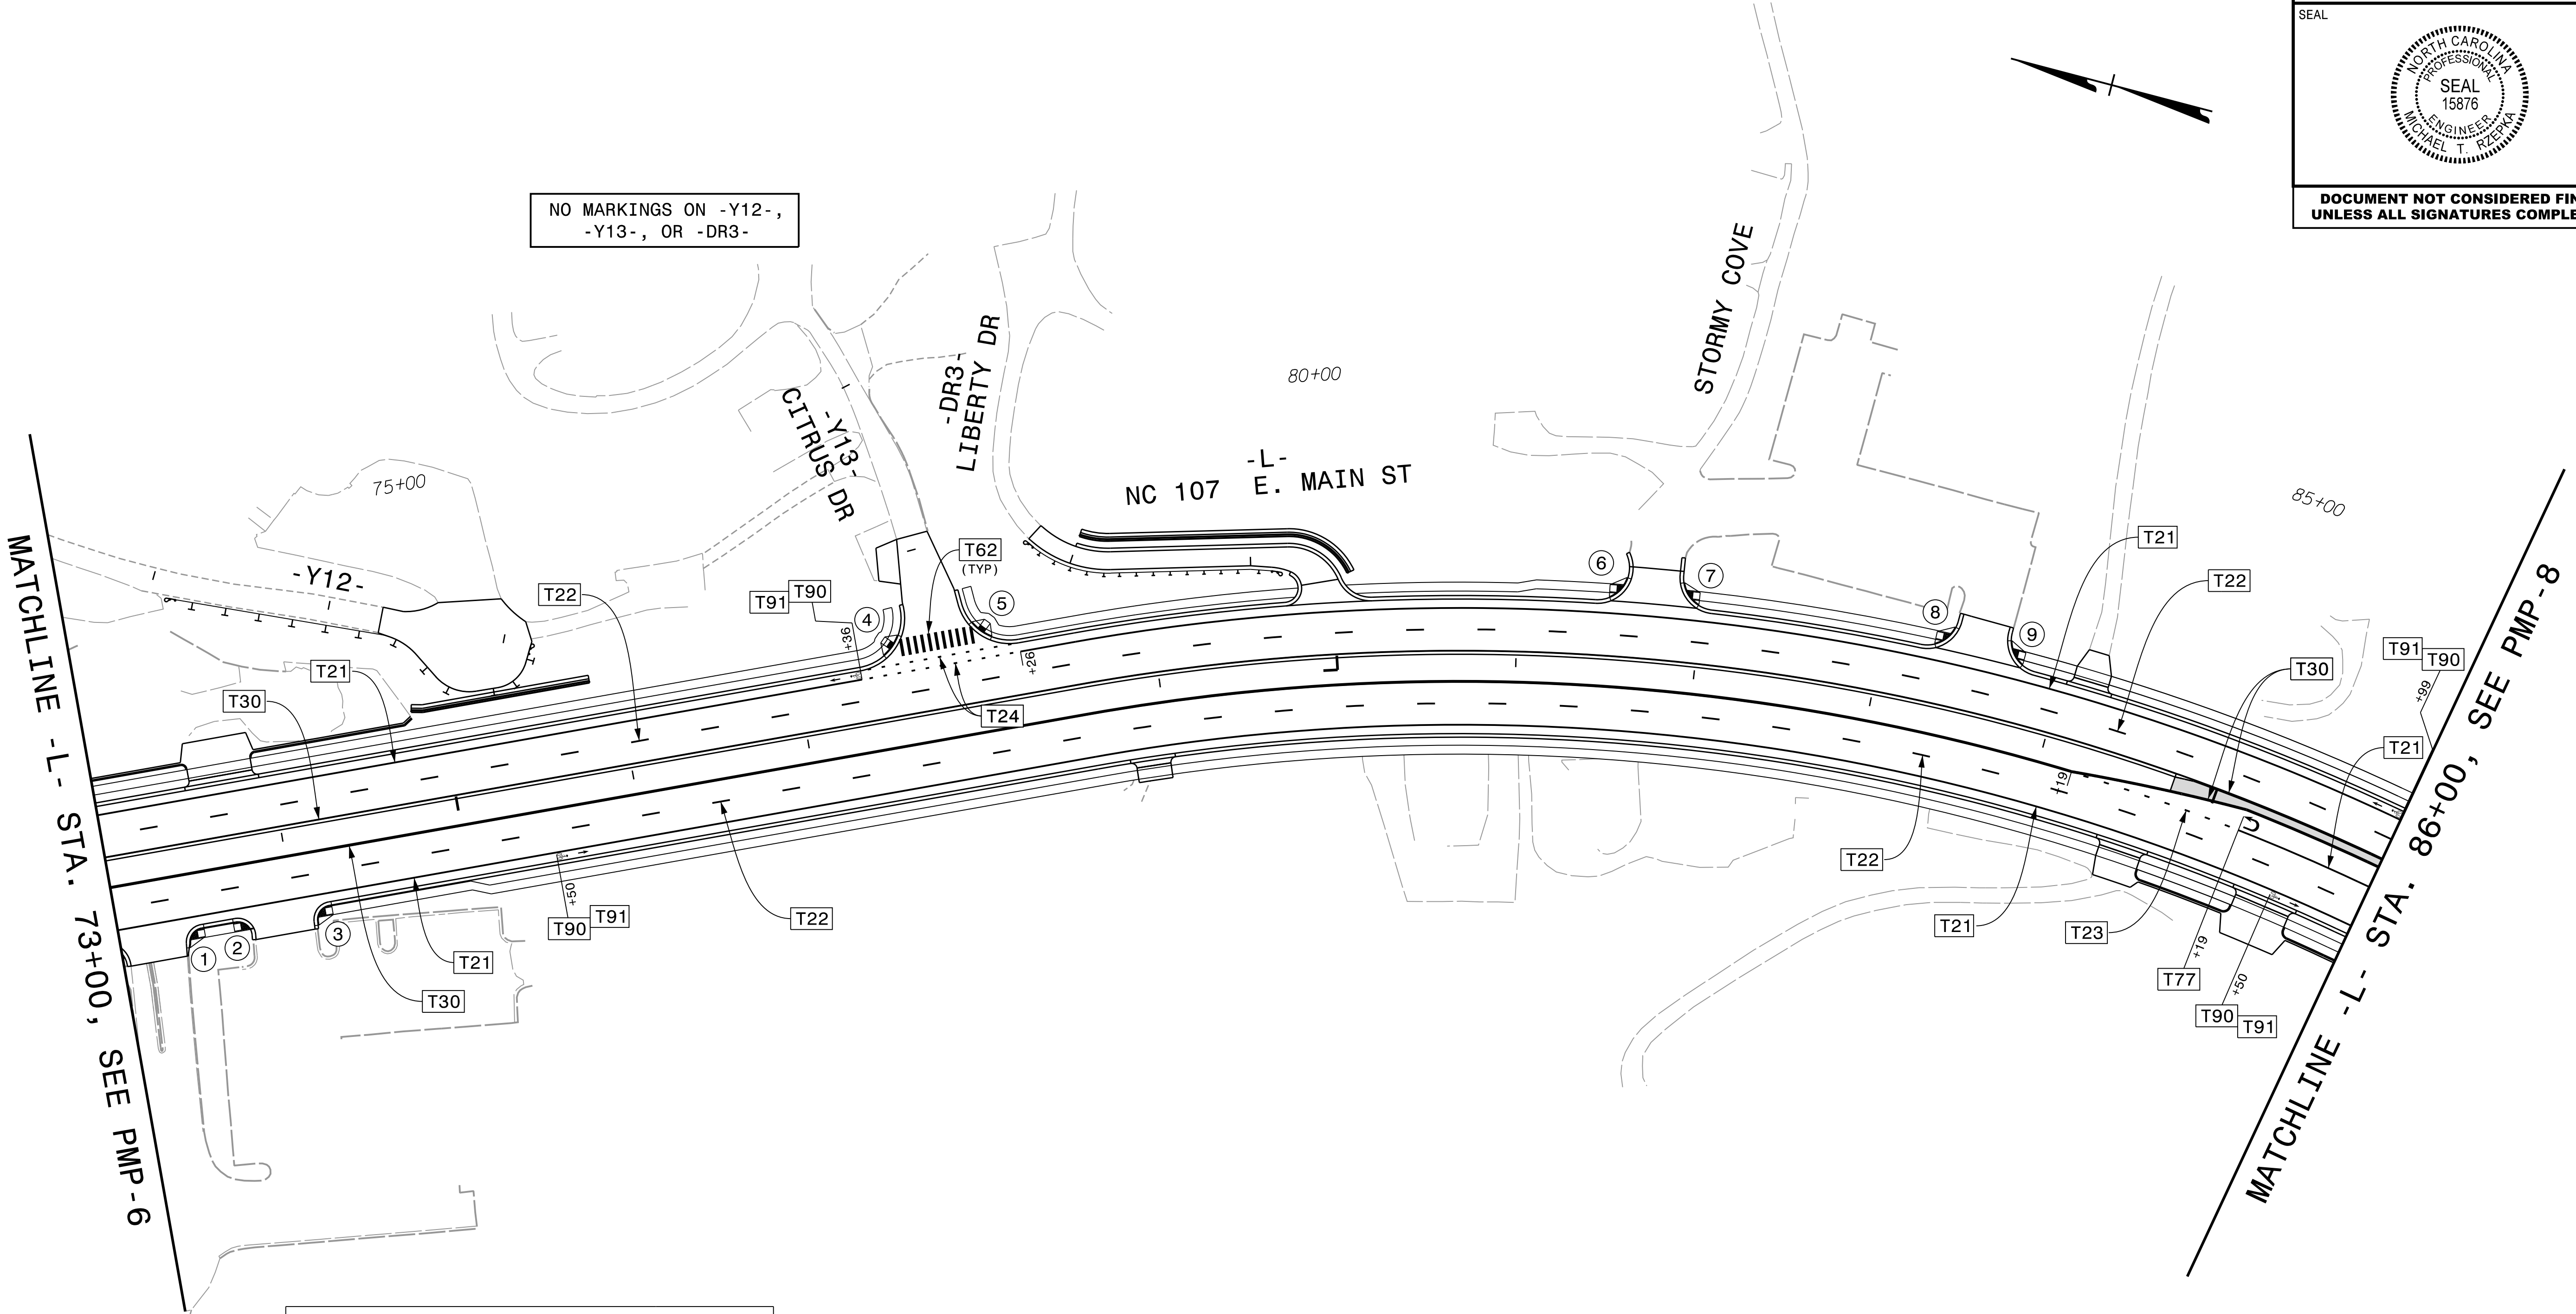

CURB RAMP LOCATIONS (CENTER OF RAMP AT FACE OF CURB) CURB RAMP ARE STANDARD UNLESS NOTED	
①	-L- STA. 73+40.34, 42.75' RT
②	-L- STA. 73+72.10, 42.75' RT (TYPE 1)
③	-L- STA. 74+13.13, 42.75' RT
④	-L- STA. 77+55.89, 48.15' LT
⑤	-L- STA. 78+06.23, 48.15' LT
⑥	-L- STA. 81+56.05, 46.75' LT
⑦	-L- STA. 81+92.27, 46.75' LT
⑧	-L- STA. 83+34.47, 46.75' LT
⑨	-L- STA. 83+71.06, 46.75' LT

ALL LANES ARE 12' UNLESS OTHERWISE NOTED.
ALL BIKE LANES ARE 5' UNLESS OTHERWISE NOTED.

PAVEMENT MARKING DETAIL