




	TIP NO.	SHEET NO.
	R-5600	PMP-8
APPROVED: <i>Michael T. Rzepka</i>		
DATE: <u>10/14/2025</u>		
SEAL		
DOCUMENT NOT CONSIDERED FINAL UNLESS ALL SIGNATURES COMPLETED		

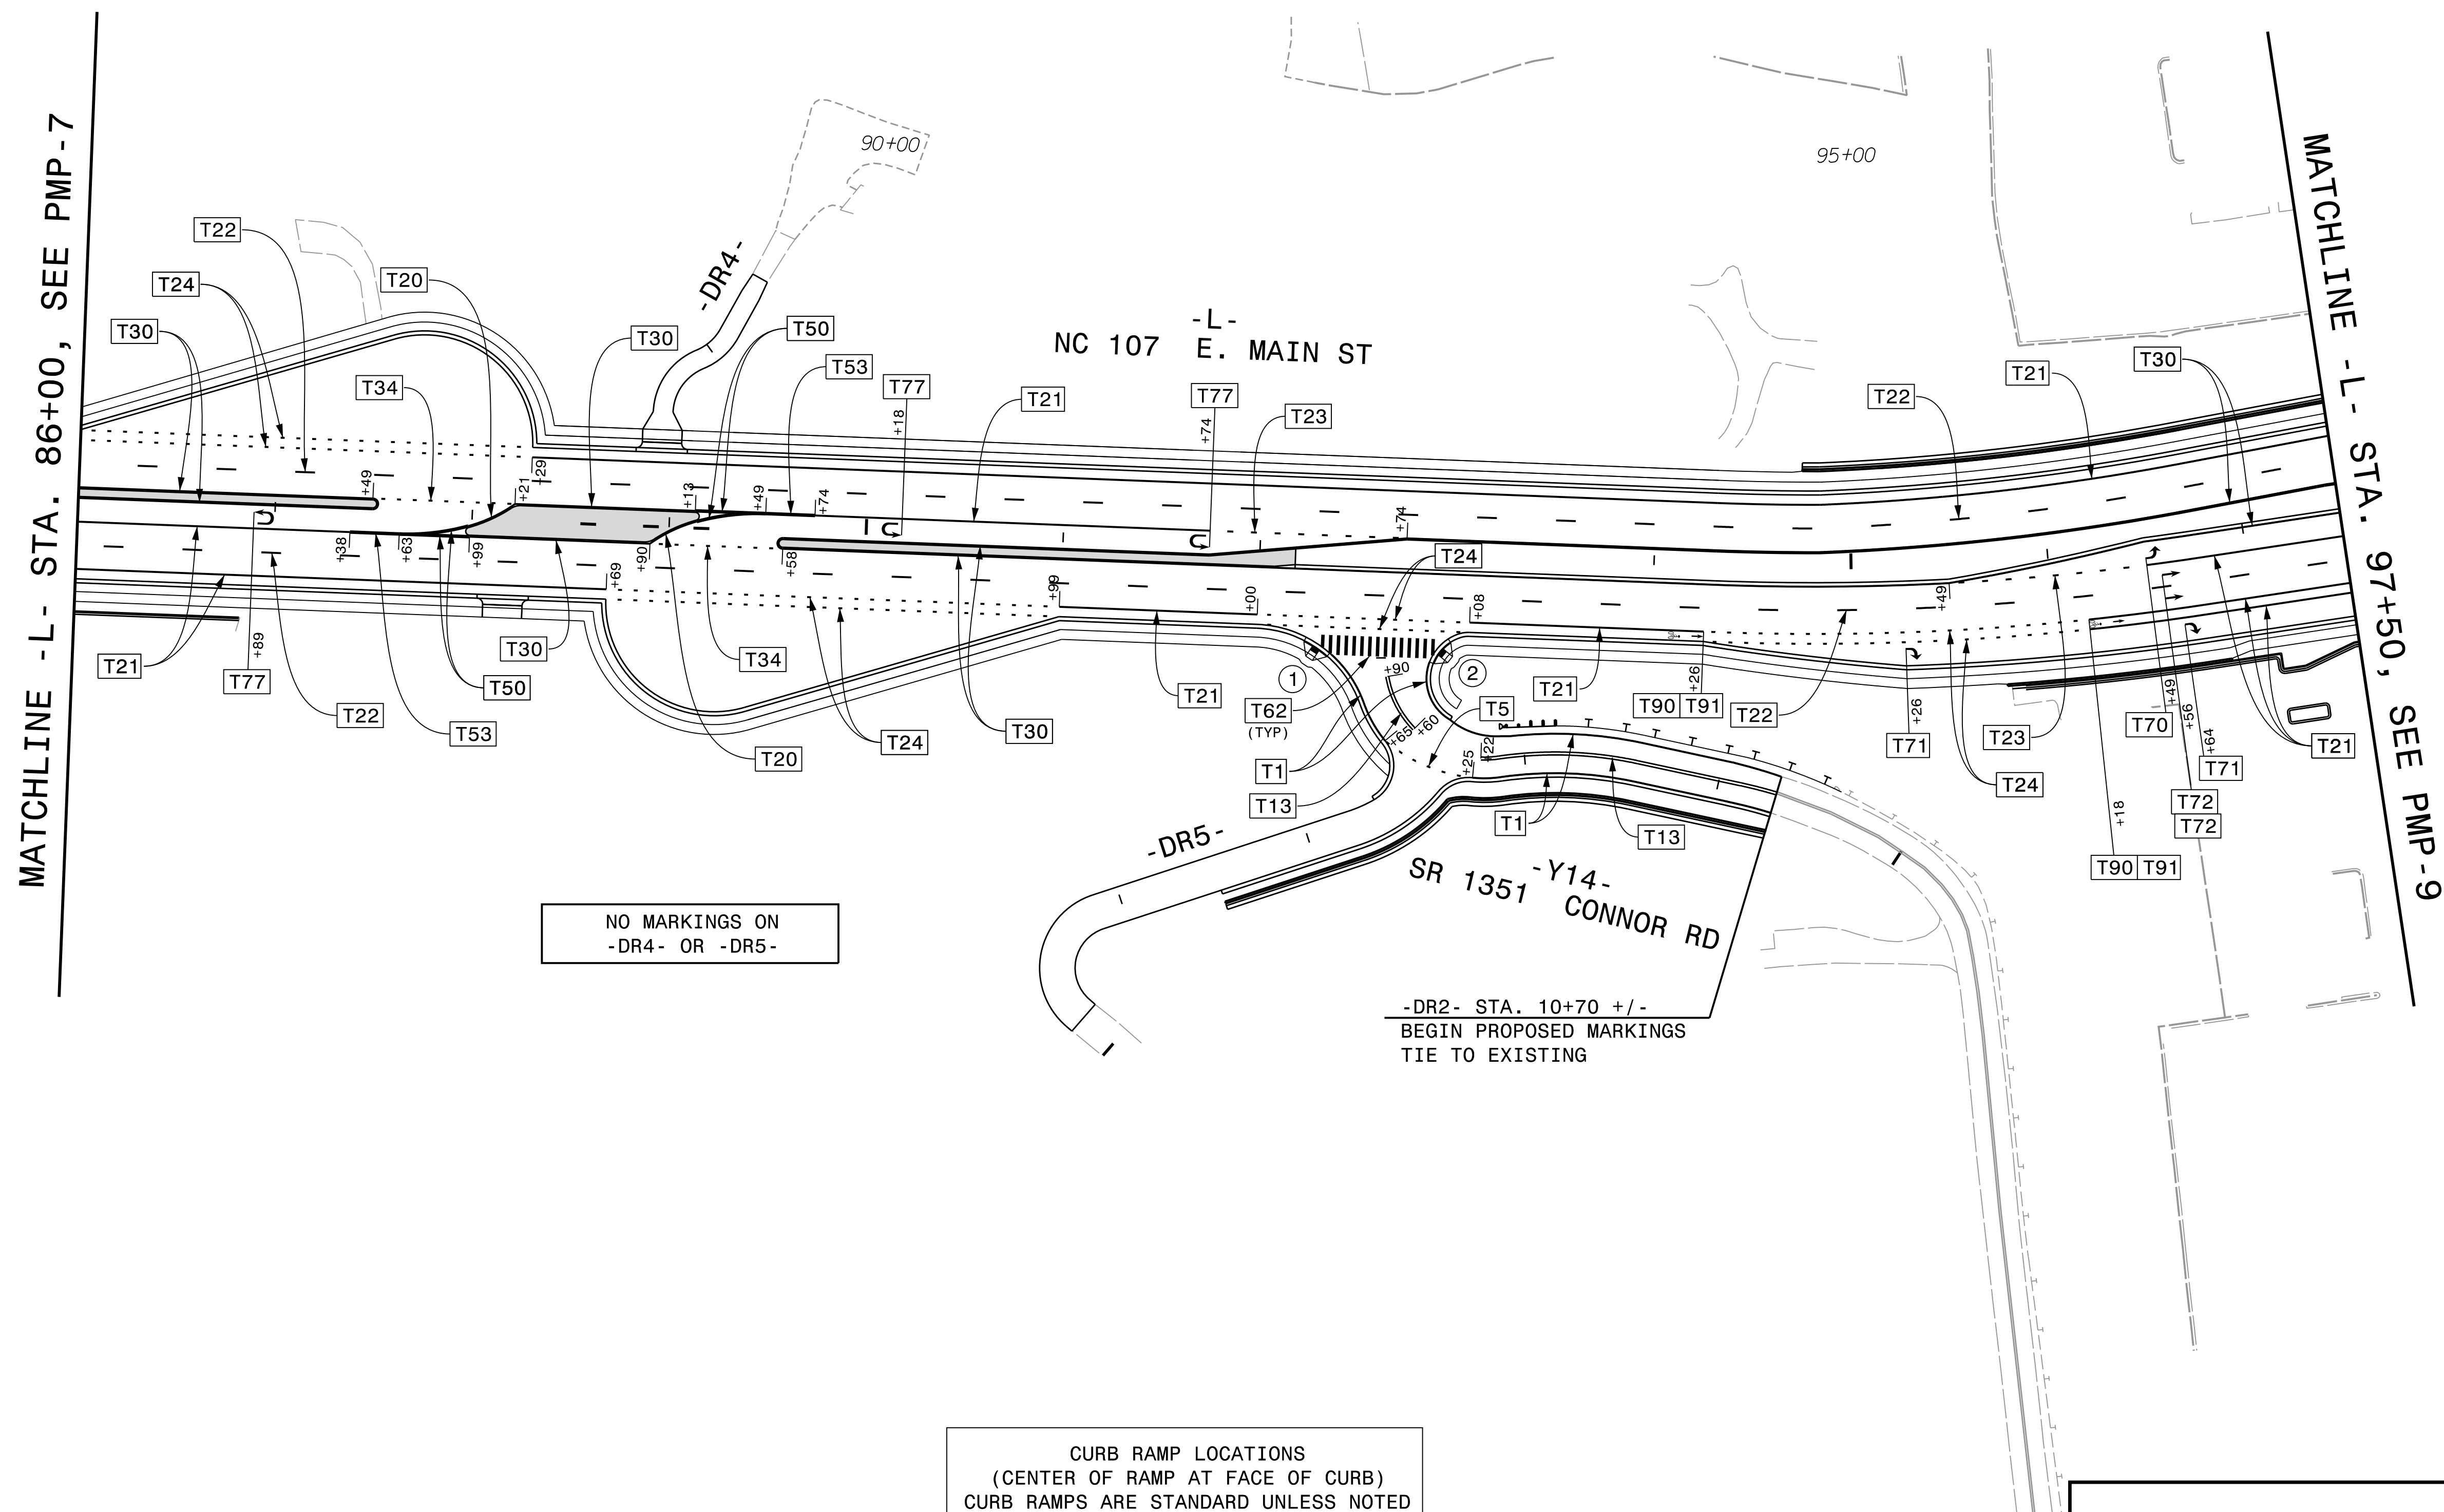

CURB RAMP LOCATIONS (CENTER OF RAMP AT FACE OF CURB) CURB RAMPS ARE STANDARD UNLESS NOTED	
①	-L- STA. 92+30.39, 48.45' RT
②	-L- STA. 92+93.26, 47.95' RT

ALL LANES ARE 12' UNLESS OTHERWISE NOTED.
ALL BIKE LANES ARE 5' UNLESS OTHERWISE NOTED.

PAVEMENT MARKING DETAIL