

PLOT DRIVER: NCDOT_color_eng-50.plt
USER: CHARNDEN
FILE: pw:\pwhd\users\01\HDR_US_East_01\Documents\3322\10000286\10082183\6.0_CAD_BIM\6.2_Work_In_Progress\R-5600_NCDOT_File_Structure\Traffic\Pavement_Markings\R5600_PMP-PMP-11.dgn

PENTABLE: NCDOT_PMP.tbl
TIME: 7/3/2025 2:21:15 PM

MATCHLINE -L- STA. 123+00, SEE PMP-10


CURB RAMP LOCATIONS (CENTER OF RAMP AT FACE OF CURB) CURB RAMPS ARE STANDARD UNLESS NOTED			
①	-L- STA. 123+97.82, 46.75' RT	⑪	-Y21- STA. 11+25.23, 21.41' LT
②	-L- STA. 123+97.82, 46.75' RT (TYPE 8)	⑫	-Y21- STA. 12+27.62, 45.99' RT
③	-L- STA. 123+97.82, 46.75' RT (TYPE 8)	⑬	-L- STA. 131+56.90, 59.75' RT
④	-L- STA. 125+00.78, 46.75' RT	⑭	-L- STA. 131+55.99, 39.94' LT
⑤	-L- STA. 126+53.52, 55.67' RT	⑮	-Y22- STA. 10+70.95, 36.90' RT
⑥	-L- STA. 126+78.98, 57.85' RT	⑯	-L- STA. 132+79.50, 44.75' RT
⑦	-Y22- STA. 10+43.40, 23.19' LT (TYPE 3)	⑰	-L- STA. 133+51.40, 45.00' RT (TYPE 1 MOD.)
⑧	-L- STA. 130+49.75, 39.75' LT (TYPE 2B)	⑱	-L- STA. 134+78.57, 45.00' RT (TYPE 1 MOD.)
⑨	-L- STA. 130+48.78, 57.87' RT	⑲	-L- STA. 135+11.31, 46.75' RT
⑩	-Y21- STA. 12+42.05, 32.72' LT	⑳	-L- STA. 135+86.73, 46.75' RT


#1	-L- STA. 124+68.00, 96.89' RT
#2	-L- STA. 124+69.42, 71.18' RT
#3	-L- STA. 124+75.03, 133.12' RT


ALL LANES ARE 12' UNLESS OTHERWISE NOTED.
ALL BIKE LANES ARE 5' UNLESS OTHERWISE NOTED.

T61 STOPBAR LOCATIONS	
①	-Y22- STA. 10+57.72, 0.00' LT to -Y22- STA. 10+52.02, 15.60' LT
②	-L- STA. 130+18.11, 3.25' LT to -L- STA. 130+18.11, 8.75' RT
③	-L- STA. 130+39.75, 8.75' RT to -L- STA. 130+39.75, 51.88' RT
④	-Y21- STA. 12+20.77, 0.00' LT to -Y21- STA. 12+20.77, 38.96' RT
⑤	-L- STA. 131+65.74, 3.25' RT to -L- STA. 131+65.74, 37.75' LT

HDR HDR Engineering, Inc. of the Carolinas
555 Fayetteville St, Suite 900 Raleigh, N.C. 27601
N.C.B.E.L.S. License Number: F-0116

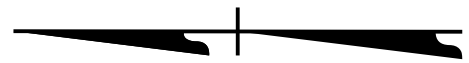

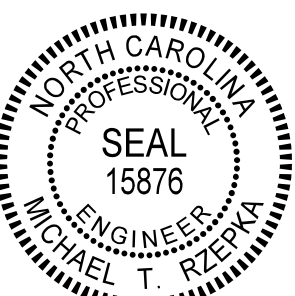TIP NO. R-5600	SHEET NO. PMP-11
APPROVED: <u>Michael T. Rzepka</u>	
DATE: <u>10/14/2025</u>	
SEAL 	
DOCUMENT NOT CONSIDERED FINAL UNLESS ALL SIGNATURES COMPLETED	

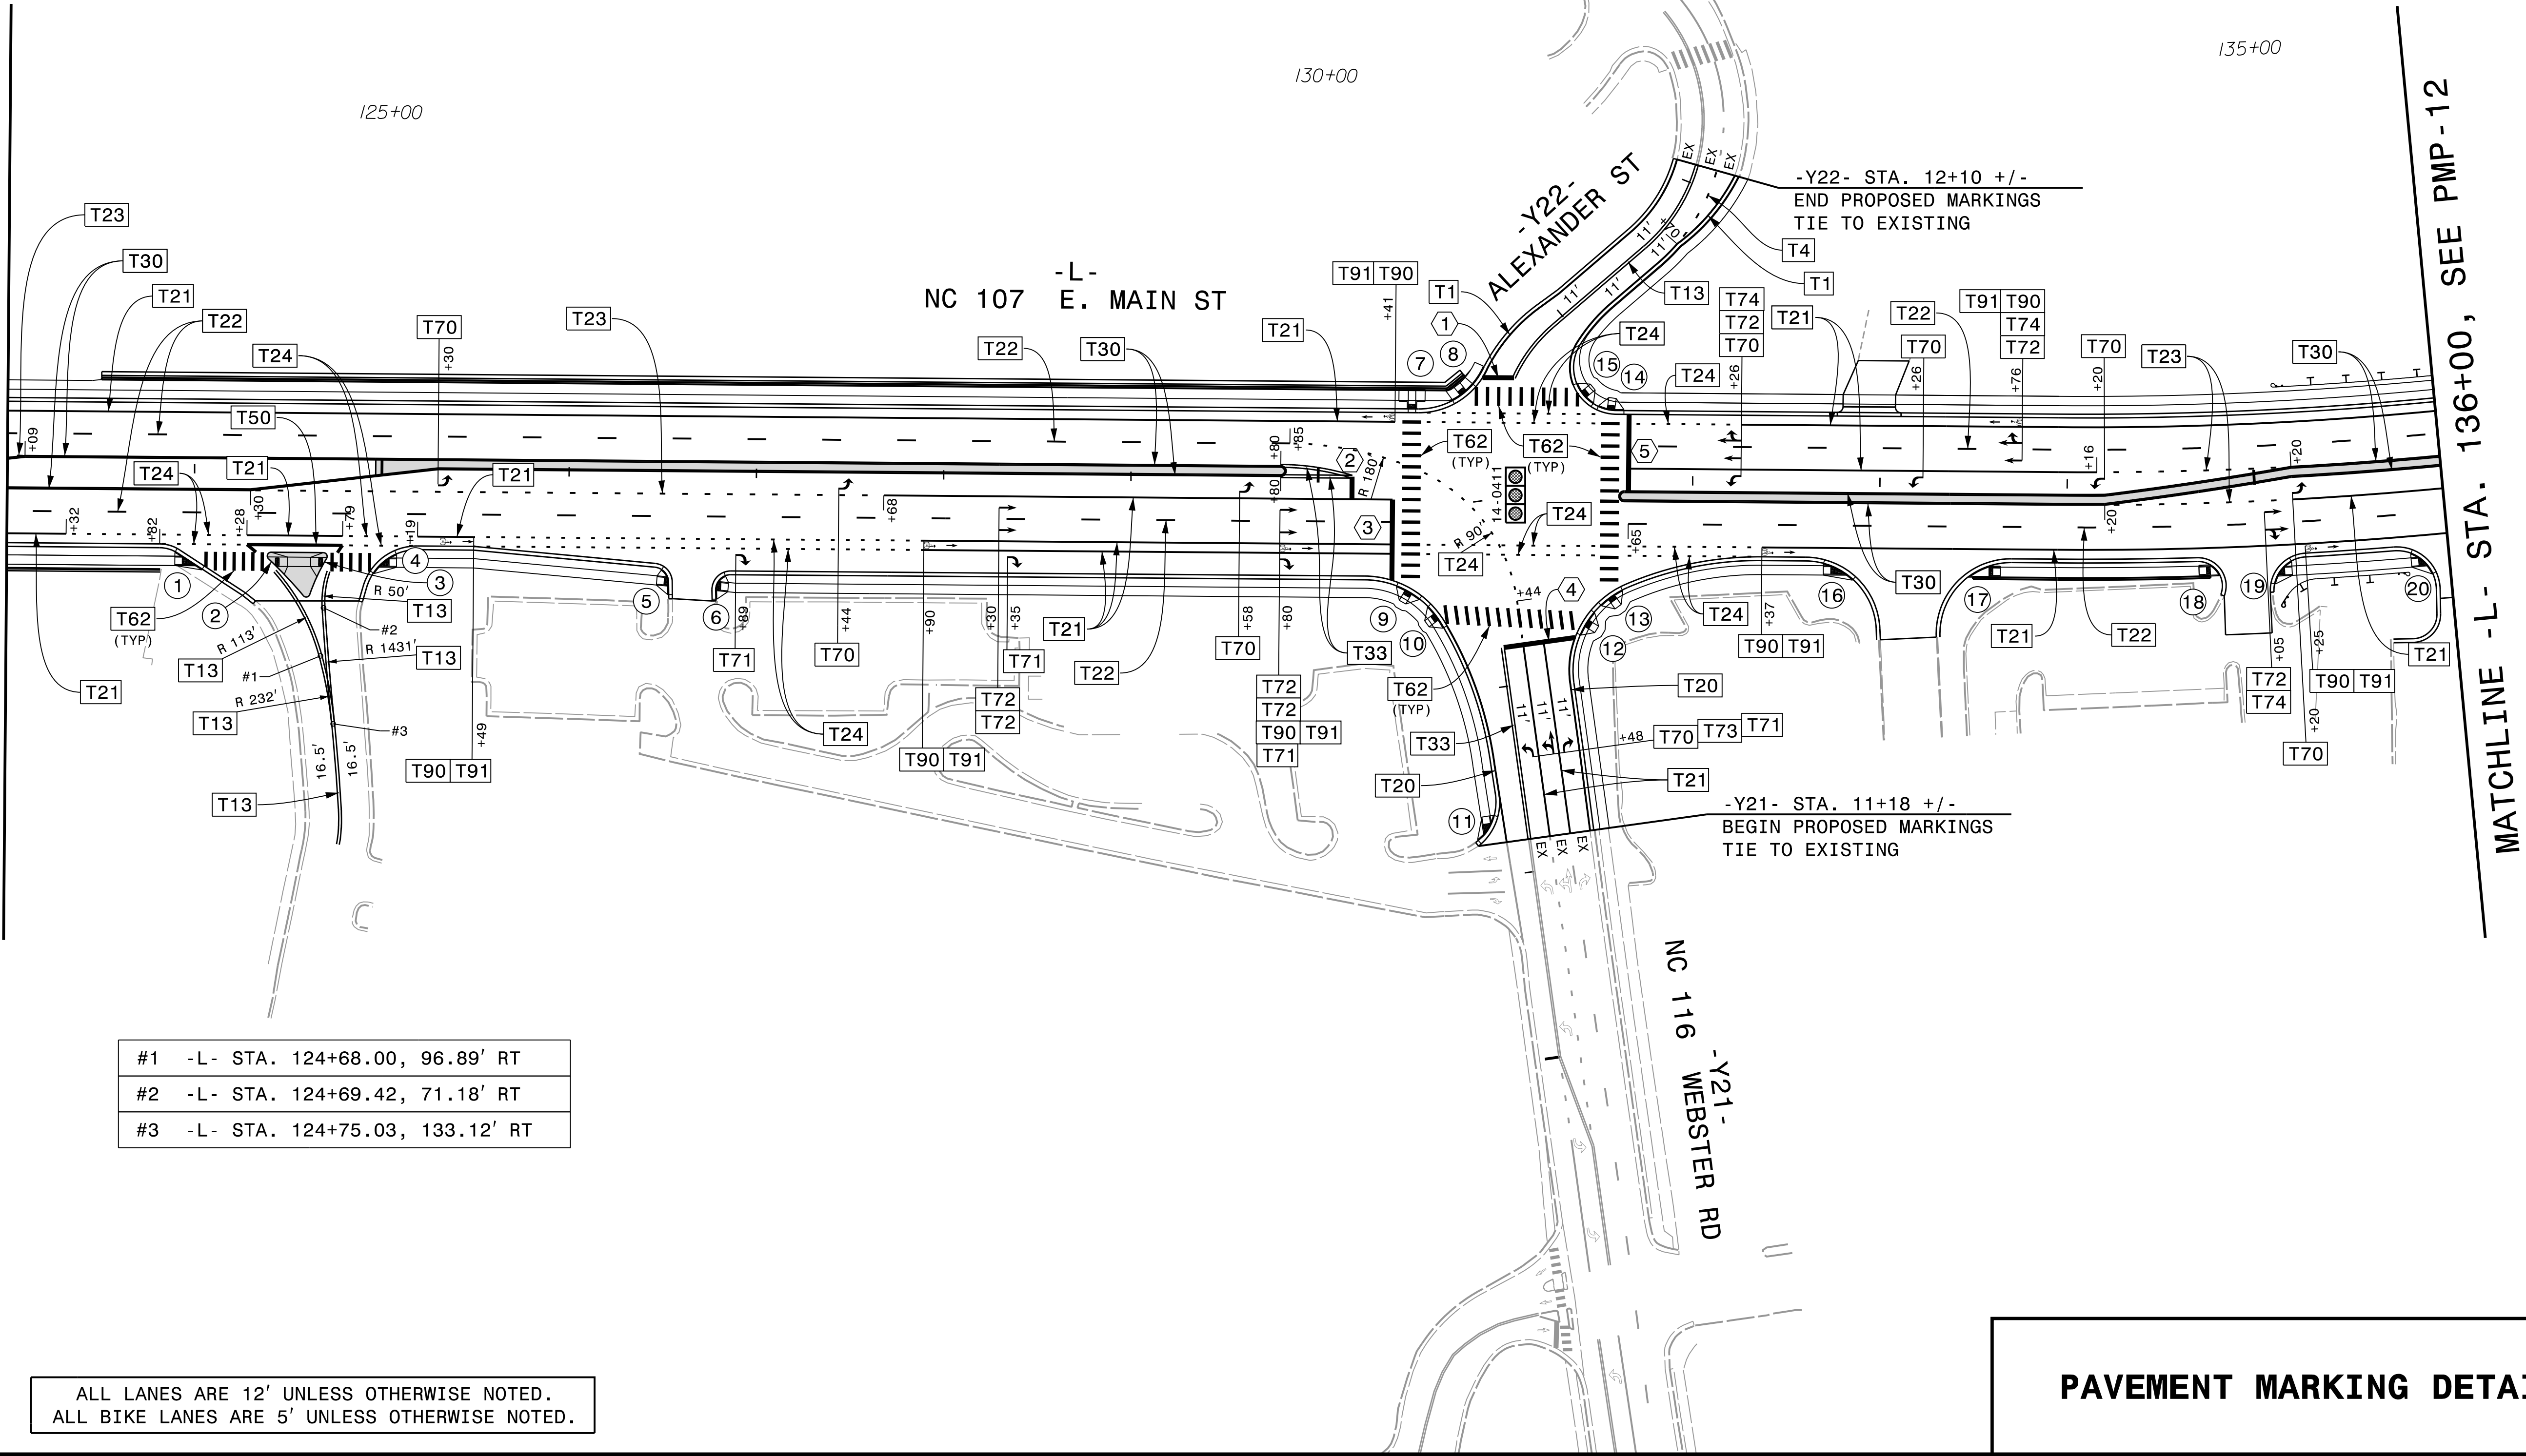

MATCHLINE -L- STA. 136+00, SEE PMP-12

PAVEMENT MARKING DETAIL