



HDR Engineering, Inc. of the Carolinas

555 Fayetteville St, Suite 900 Raleigh, N.C. 27601

N.C.B.E.L.S. License Number: F-0116

TIP NO.	SHEET NO.
R-5600	PMP-12

APPROVED: *Michael T. Rzepka*

DATE: 10/14/2025


SEAL



DOCUMENT NOT CONSIDERED FINAL
UNLESS ALL SIGNATURES COMPLETED

PLOT DRIVER: NCDOT_color_eng_50.plt
USER: CHARNDEN
FILE: p:\p\p\h\dr\uses\01\h\dr\US_East_01\Documents\3322\10000286\10082183\6_0_CAD_BIM\6.2_Work_In_Progress\R-5600_NCDOT_File_Structure\Traffic\Pavement_Marking\R5600_PMP-12.dgn

PENTABLE: NCDOT_PMP.tbl
DATE: 7/3/2025
TIME: 2:21:28 PM

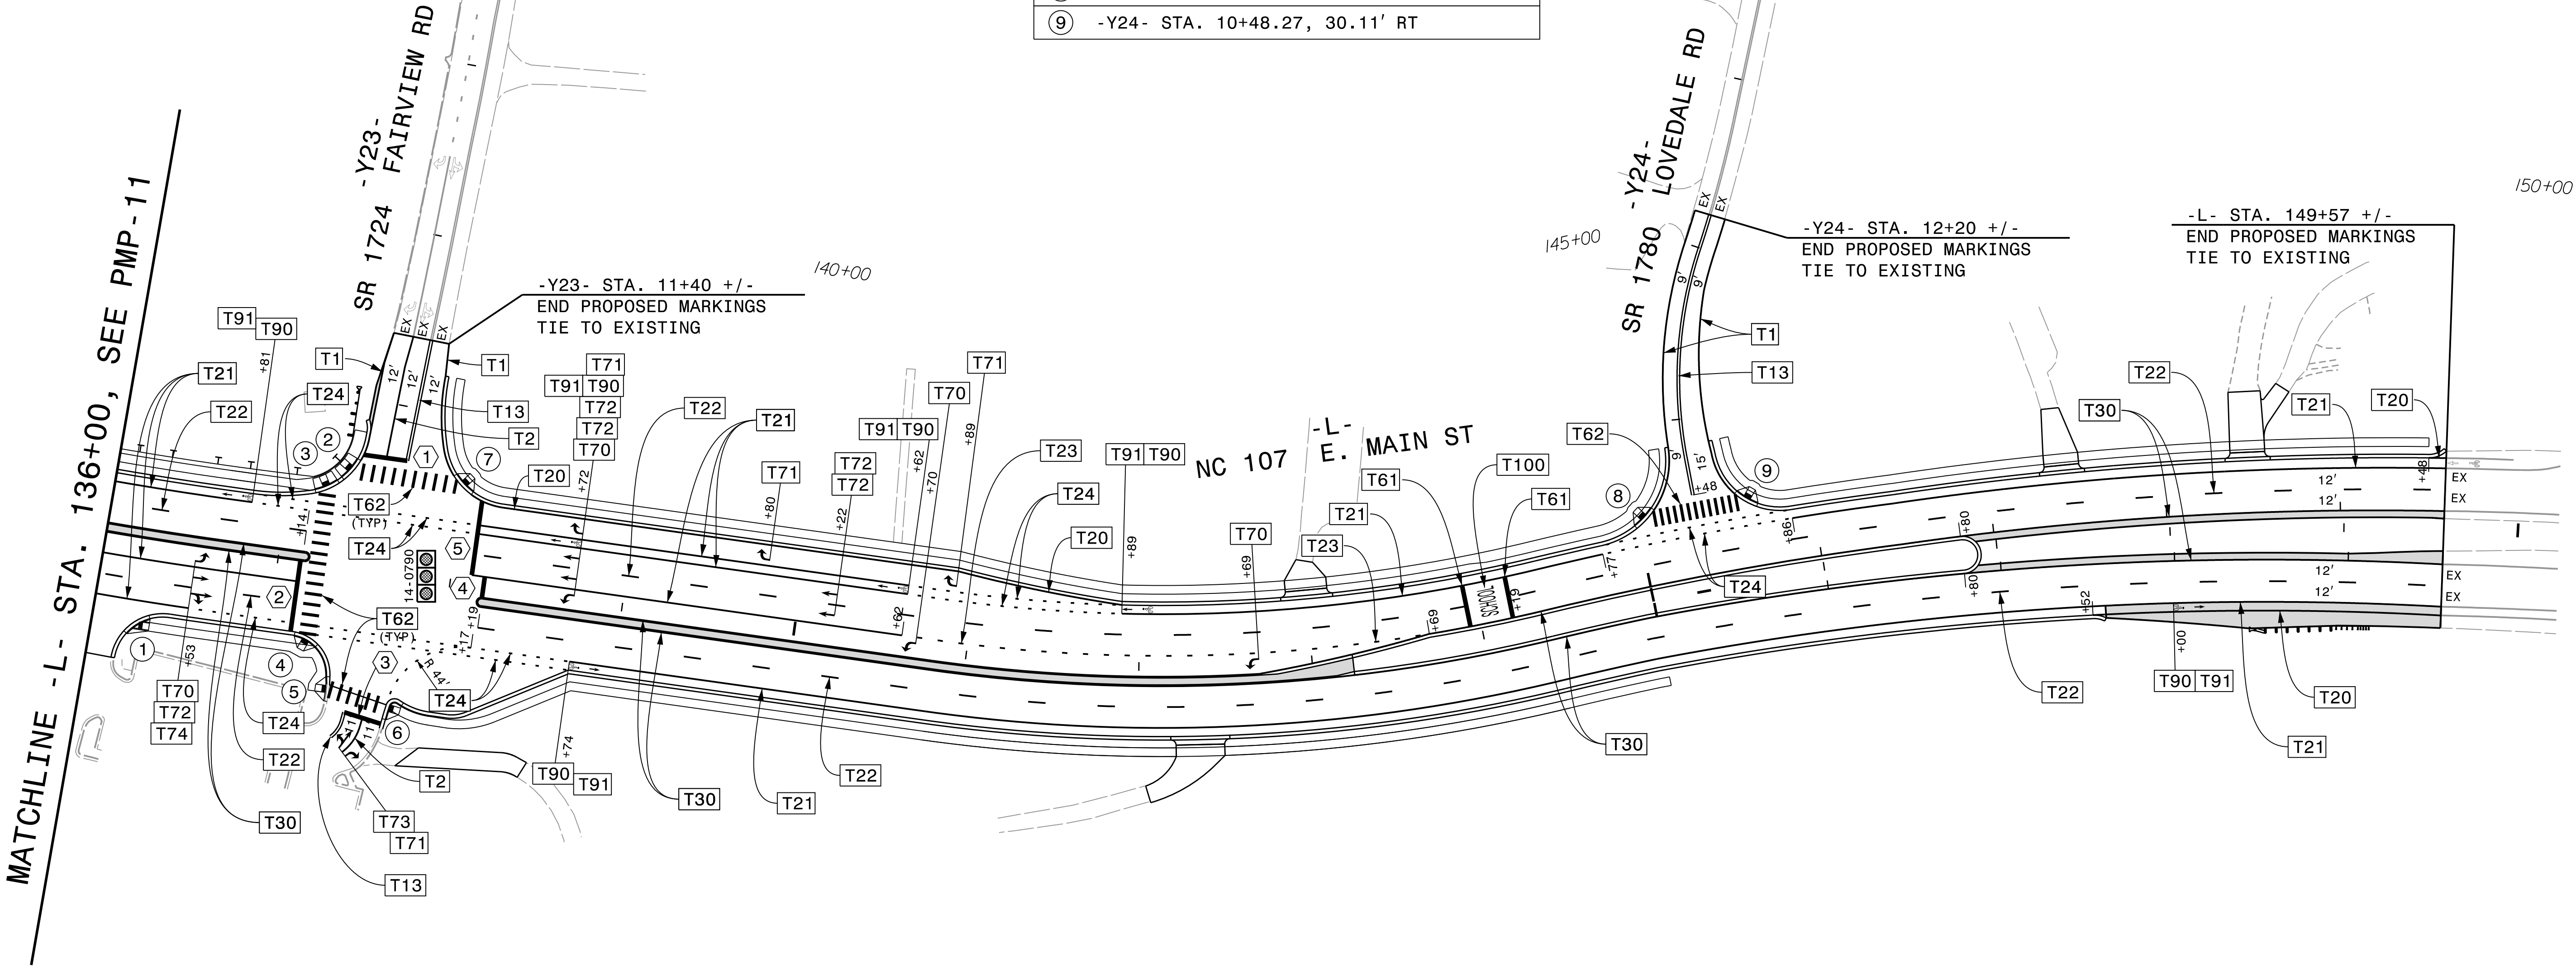

ALL LANES ARE 12' UNLESS OTHERWISE NOTED.
ALL BIKE LANES ARE 5' UNLESS OTHERWISE NOTED.

PAVEMENT MARKING DETAIL