


CURB RAMP LOCATIONS (CENTER OF RAMP AT FACE OF CURB) CURB RAMPS ARE STANDARD UNLESS NOTED	
① -Y- STA. 18+83.08, 41.75' LT	⑨ -Y1- STA. 14+03.68, 44.14' LT
② -Y- STA. 19+31.99, 41.75' LT	⑩ -Y- STA. 24+71.23, 41.75' RT
③ -Y- STA. 18+50.45, 42.67' RT	⑪ -Y- STA. 25+12.92, 41.75' RT
④ -Y- STA. 19+15.54, 43.78' RT (TYPE 2B)	⑫ -Y- STA. 25+14.91, 41.75' LT
⑤ -Y1- STA. 14+04.18, 20.00' RT	⑬ -Y- STA. 25+66.42, 41.75' LT
⑥ -Y2- STA. 10+47.83, 27.65' RT	⑭ -Y1- STA. 12+58.04, 25.42' RT
⑦ -Y- STA. 22+26.38, 50.02' RT	⑮ -Y1- STA. 12+06.71, 23.52' RT
⑧ -Y- STA. 22+26.92, 50.35' LT	

 HDR Engineering, Inc. of the Carolinas 555 Fayetteville St, Suite 900 Raleigh, N.C. 27601 N.C.B.E.L.S. License Number: F-01116	<table border="1" style="width: 100%; border-collapse: collapse;"> <tr> <td style="width: 50%; text-align: center;"> TIP NO. R - 5600 </td> <td style="width: 50%; text-align: center;"> SHEET NO. PMP - 13 </td> </tr> </table> APPROVED: <u>Michael T. Rzepka</u> DATE: <u>10/14/2025</u>  DOCUMENT NOT CONSIDERED FINAL UNLESS ALL SIGNATURES COMPLETED	TIP NO. R - 5600	SHEET NO. PMP - 13
TIP NO. R - 5600	SHEET NO. PMP - 13		

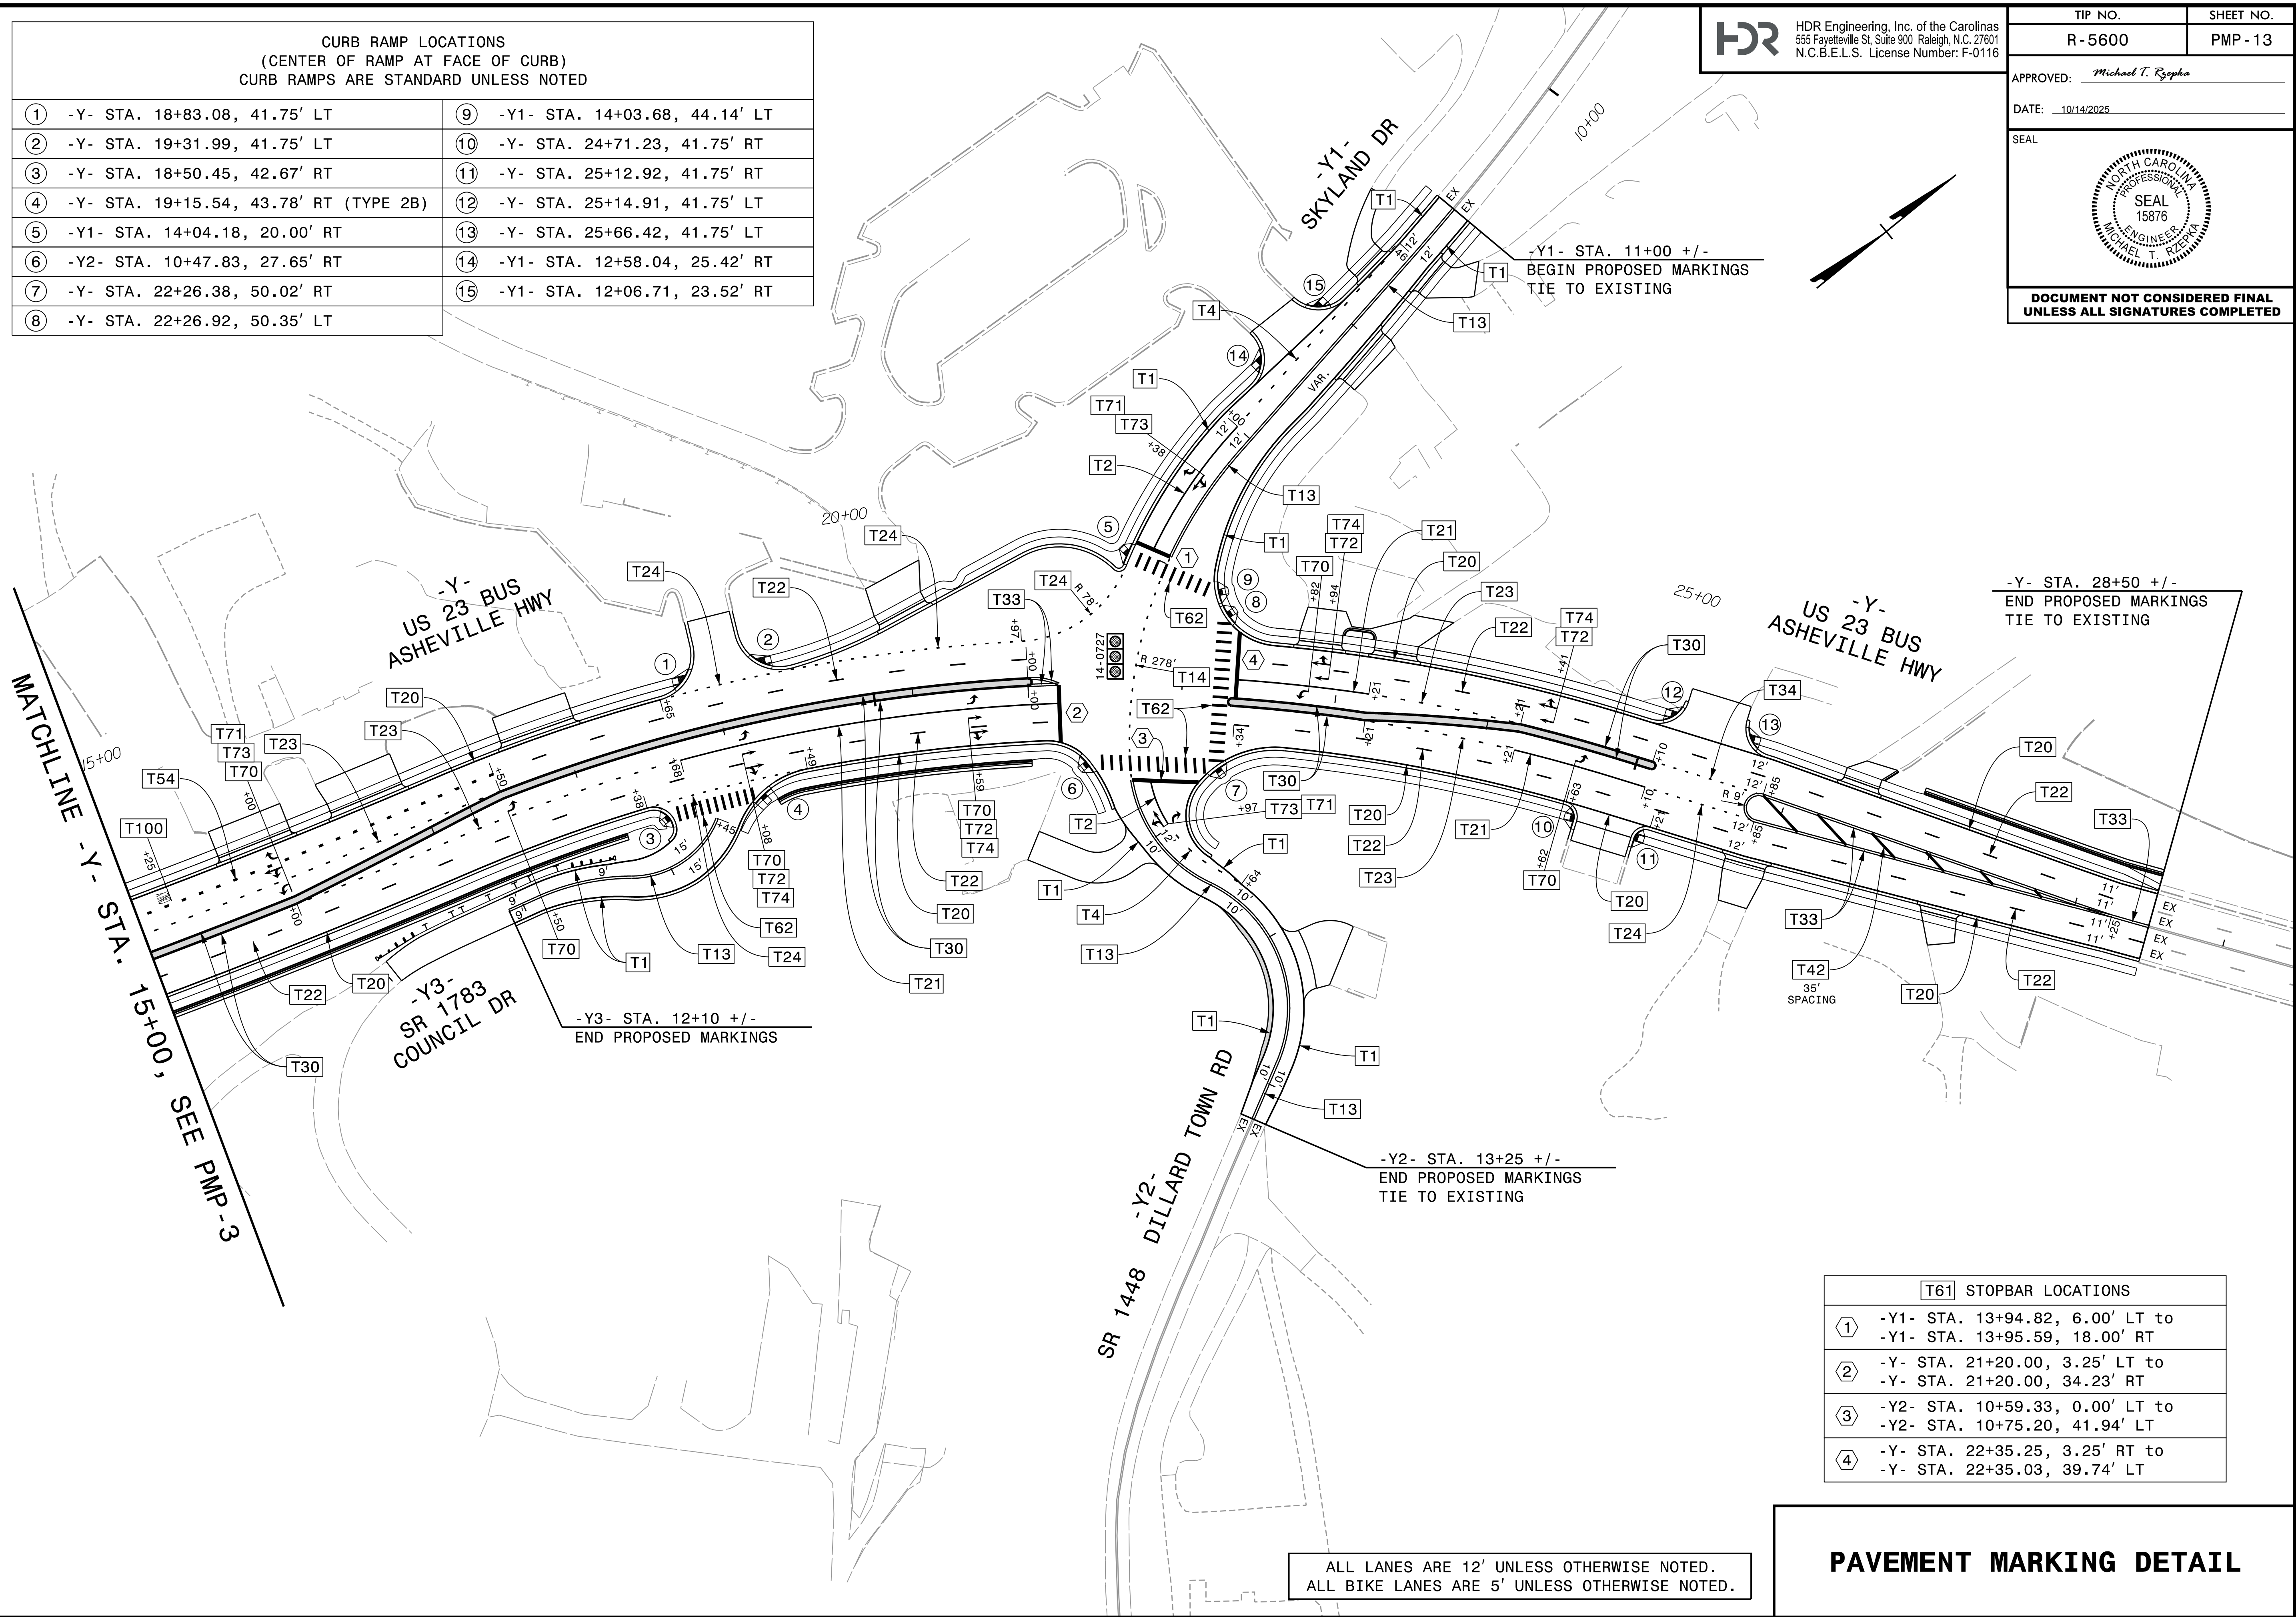

T61 STOPBAR LOCATIONS	
①	-Y1- STA. 13+94.82, 6.00' LT to -Y1- STA. 13+95.59, 18.00' RT
②	-Y- STA. 21+20.00, 3.25' LT to -Y- STA. 21+20.00, 34.23' RT
③	-Y2- STA. 10+59.33, 0.00' LT to -Y2- STA. 10+75.20, 41.94' LT
④	-Y- STA. 22+35.25, 3.25' RT to -Y- STA. 22+35.03, 39.74' LT

ALL LANES ARE 12' UNLESS OTHERWISE NOTED.
ALL BIKE LANES ARE 5' UNLESS OTHERWISE NOTED.

PAVEMENT MARKING DETAIL