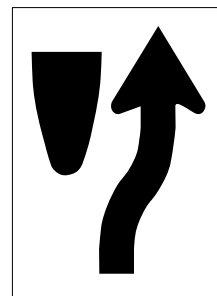
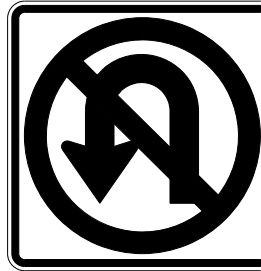
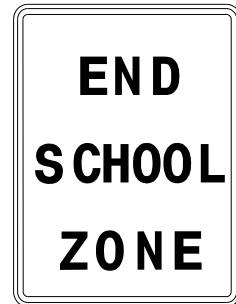
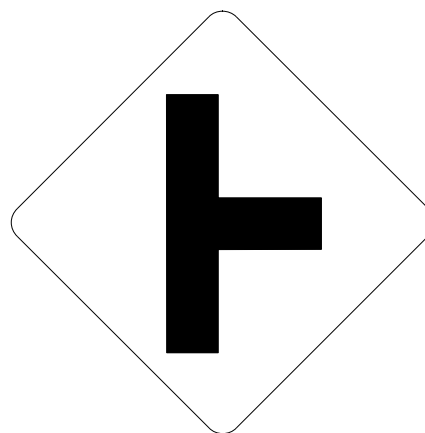
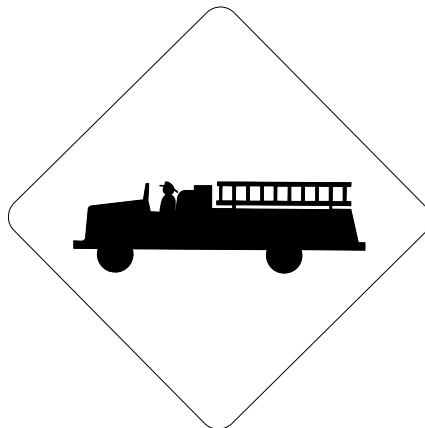
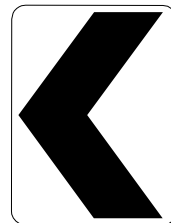
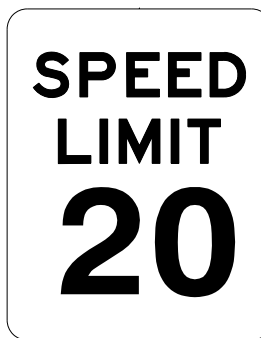
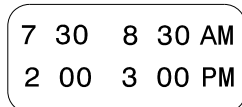


TIP NO. R-5600		SHEET NO. SIGN-2A	
APPROVED: <i>Michael T. Rzepka</i>			
DATE: 10/14/2025			
SEAL 			
DOCUMENT NOT CONSIDERED FINAL UNLESS ALL SIGNATURES COMPLETED			
HDR Engineering, Inc. of the Carolinas 555 Fayetteville St. Suite 900 Raleigh, N.C. 27601 N.C.B.E.L.S. License Number: F-0116			

435 QUANTITY REQ'D <u>2</u>  36 X 36 S1-1 YELLOW/GREEN REFLECTIVE SHEETING	440 QUANTITY REQ'D <u>1</u>  18 X 30 R4-7c ONE "U" POST	445 QUANTITY REQ'D <u>1</u>  21 X 15 M6-2P (BLUE) MOUNT BELOW SIGN 315 IN 1 INSTALLATION	451 QUANTITY REQ'D <u>7</u>  36 X 36 R3-4 MOUNT BELOW SIGN 449 IN X INSTALLATIONS				
436 QUANTITY REQ'D <u>2</u>  24 X 30 S5-2 ONE "U" POST PER SIGN	441 QUANTITY REQ'D <u>3</u>  24 X 8 S4-3 MOUNT ABOVE SIGN 426 IN 2 INSTALLATIONS MOUNT BELOW SIGN 435 IN 1 INSTALLATION	447 QUANTITY REQ'D <u>1</u>  36 X 36 W3-5 ONE "U" POST					
437 QUANTITY REQ'D <u>2</u>  12 X 9 M6-2P MOUNT BELOW SIGN 428 IN 2 INSTALLATIONS	442 QUANTITY REQ'D <u>4</u>  30 X 30 W2-2R ONE "U" POST PER SIGN	448 QUANTITY REQ'D <u>1</u>  24 X 12 D9-13aP ONE "U" POST					
438 QUANTITY REQ'D <u>1</u>  36 X 36 W11-8 ONE "U" POST	443 QUANTITY REQ'D <u>3</u>  18 X 24 W1-8L ONE "U" POST PER SIGN	449 QUANTITY REQ'D <u>1</u>  36 X 36 W3-5 ONE "U" POST					
439 QUANTITY REQ'D <u>2</u>  30 X 36 R2-1 ONE "U" POST PER SIGN	444 QUANTITY REQ'D <u>2</u>  24 X 10 S4-1P MOUNT BELOW SIGN 426 IN 2 INSTALLATIONS	450 QUANTITY REQ'D <u>7</u>  36 X 36 W11-10 ONE "U" POST PER SIGN					
						TYPE "E" SIGNS	