

TIP NO.	SHEET NO.
R-5600	SIGN-4A

APPROVED: Michael T. Rzepka

DATE: 10/14/2025

SEAL



**DOCUMENT NOT CONSIDERED FINAL
UNLESS ALL SIGNATURES COMPLETED**

SIGN NUMBER: 305
TYPE: D
QUANTITY: 1
SIGN WIDTH: 6'-0"
HEIGHT: 3'-6"
TOTAL AREA: 21.0 Sq.Ft.
BORDER TYPE: FLUSH
RECESS: 0"
WIDTH: 0.75"
RADII: 3"
NO. Z BARS:
LENGTH:

BACKG COLOR: Green
COPY COLOR: White


SYMBOL	X	Y	WID	HT
AR_Type D	7-8	30-3	6	9
AR_Type D	55.2	10.2	6	9

MAT'L: 0.125" (3.2 mm) ALUMINUM

USE NOTES: 1,2

1. Legend and border(except those that are colored black) shall be direct applied Grade C sheeting.
2. Background shall be Grade C reflective sheeting.

DESIGN BY: R DRAYTON CHECKED BY:M RZEPKA Sep 26, 2024
PROJECT ID: R-5600 DIV: 14

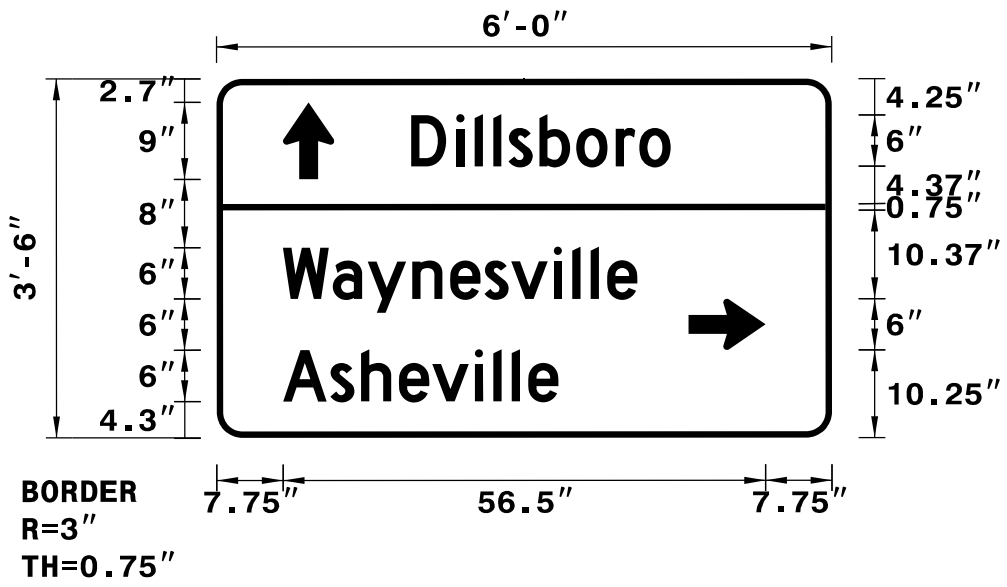

Spacing Factor is 1 unless specified otherwise

SIGN NUMBER: 307 BACKG COLOR: Green
 TYPE: D COPY COLOR: White
 QUANTITY: 1

SYMBOL	X	Y	WID	HT
AR_Type D	39	6	6	9


SIGN WIDTH: 4'-6"
 HEIGHT: 1'-6"
 TOTAL AREA: 6.8 Sq.Ft.

BORDER TYPE: FLUSH
 RECESS: 0"
 WIDTH: 0.75"
 RADII: 2.25"

USE NOTES: 1,2

1. Legend and border(except those that are colored black) shall be direct applied Grade C sheeting.
2. Background shall be Grade C reflective sheeting.

DESIGN BY: R DRAYTON **CHECKED BY:**M RZEPKA Sep 11, 2024
PROJECT ID: R-5600 DIV: 14

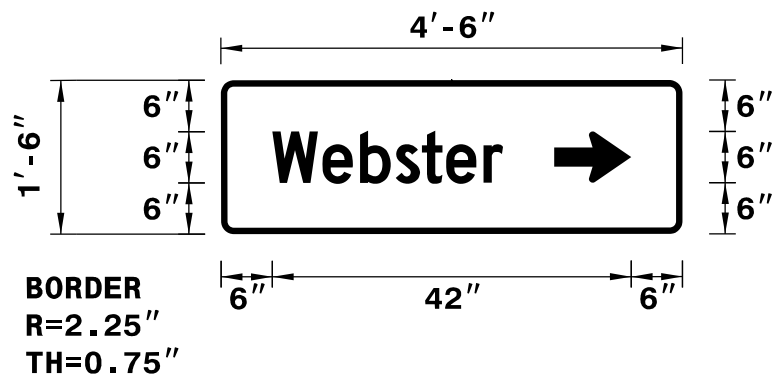

Spacing Factor is 1 unless specified otherwise

[illegible]


FILENAME: Guidsign_English_8-2-13

NORTH CAROLINA D.O.T. SIGN DETAILS

[illegible]

USE NOTES: 1,2

1. Legend and border(except those that are colored black) shall be direct applied Grade C sheeting.
2. Background shall be Grade C reflective sheeting.

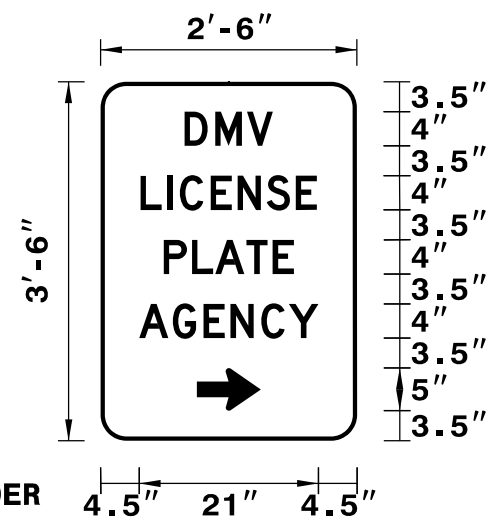

Spacing Factor is 1 unless specified otherwise

[illegible]


FILENAME: Guidsign_English_8-2-13

NORTH CAROLINA D.O.T. SIGN DETAILS

[illegible]

USE NOTES: 1,2

1. Legend and border(except those that are colored black) shall be direct applied Grade C sheeting.
2. Background shall be Grade C reflective sheeting.

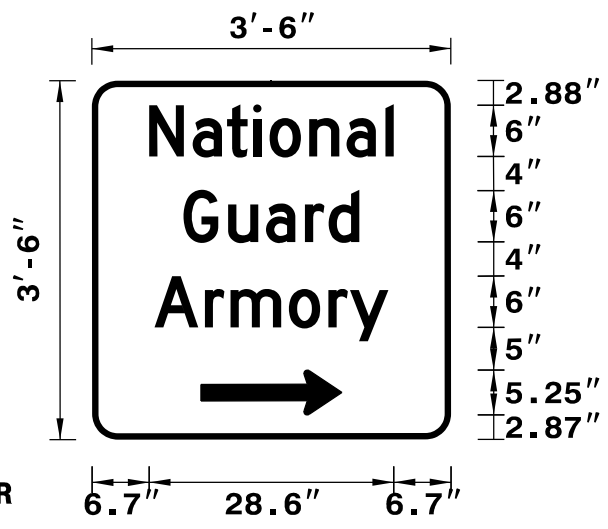

Spacing Factor is 1 unless specified otherwise

[illegible]

FILENAME: Guidsign_English_8-2-13

NORTH CAROLINA D.O.T. SIGN DETAIL

[illegible]

FILENAME: Guidsign_English_8-2-13

NORTH CAROLINA D.O.T. SIGN DETAIL

SIGN DESIGNS