


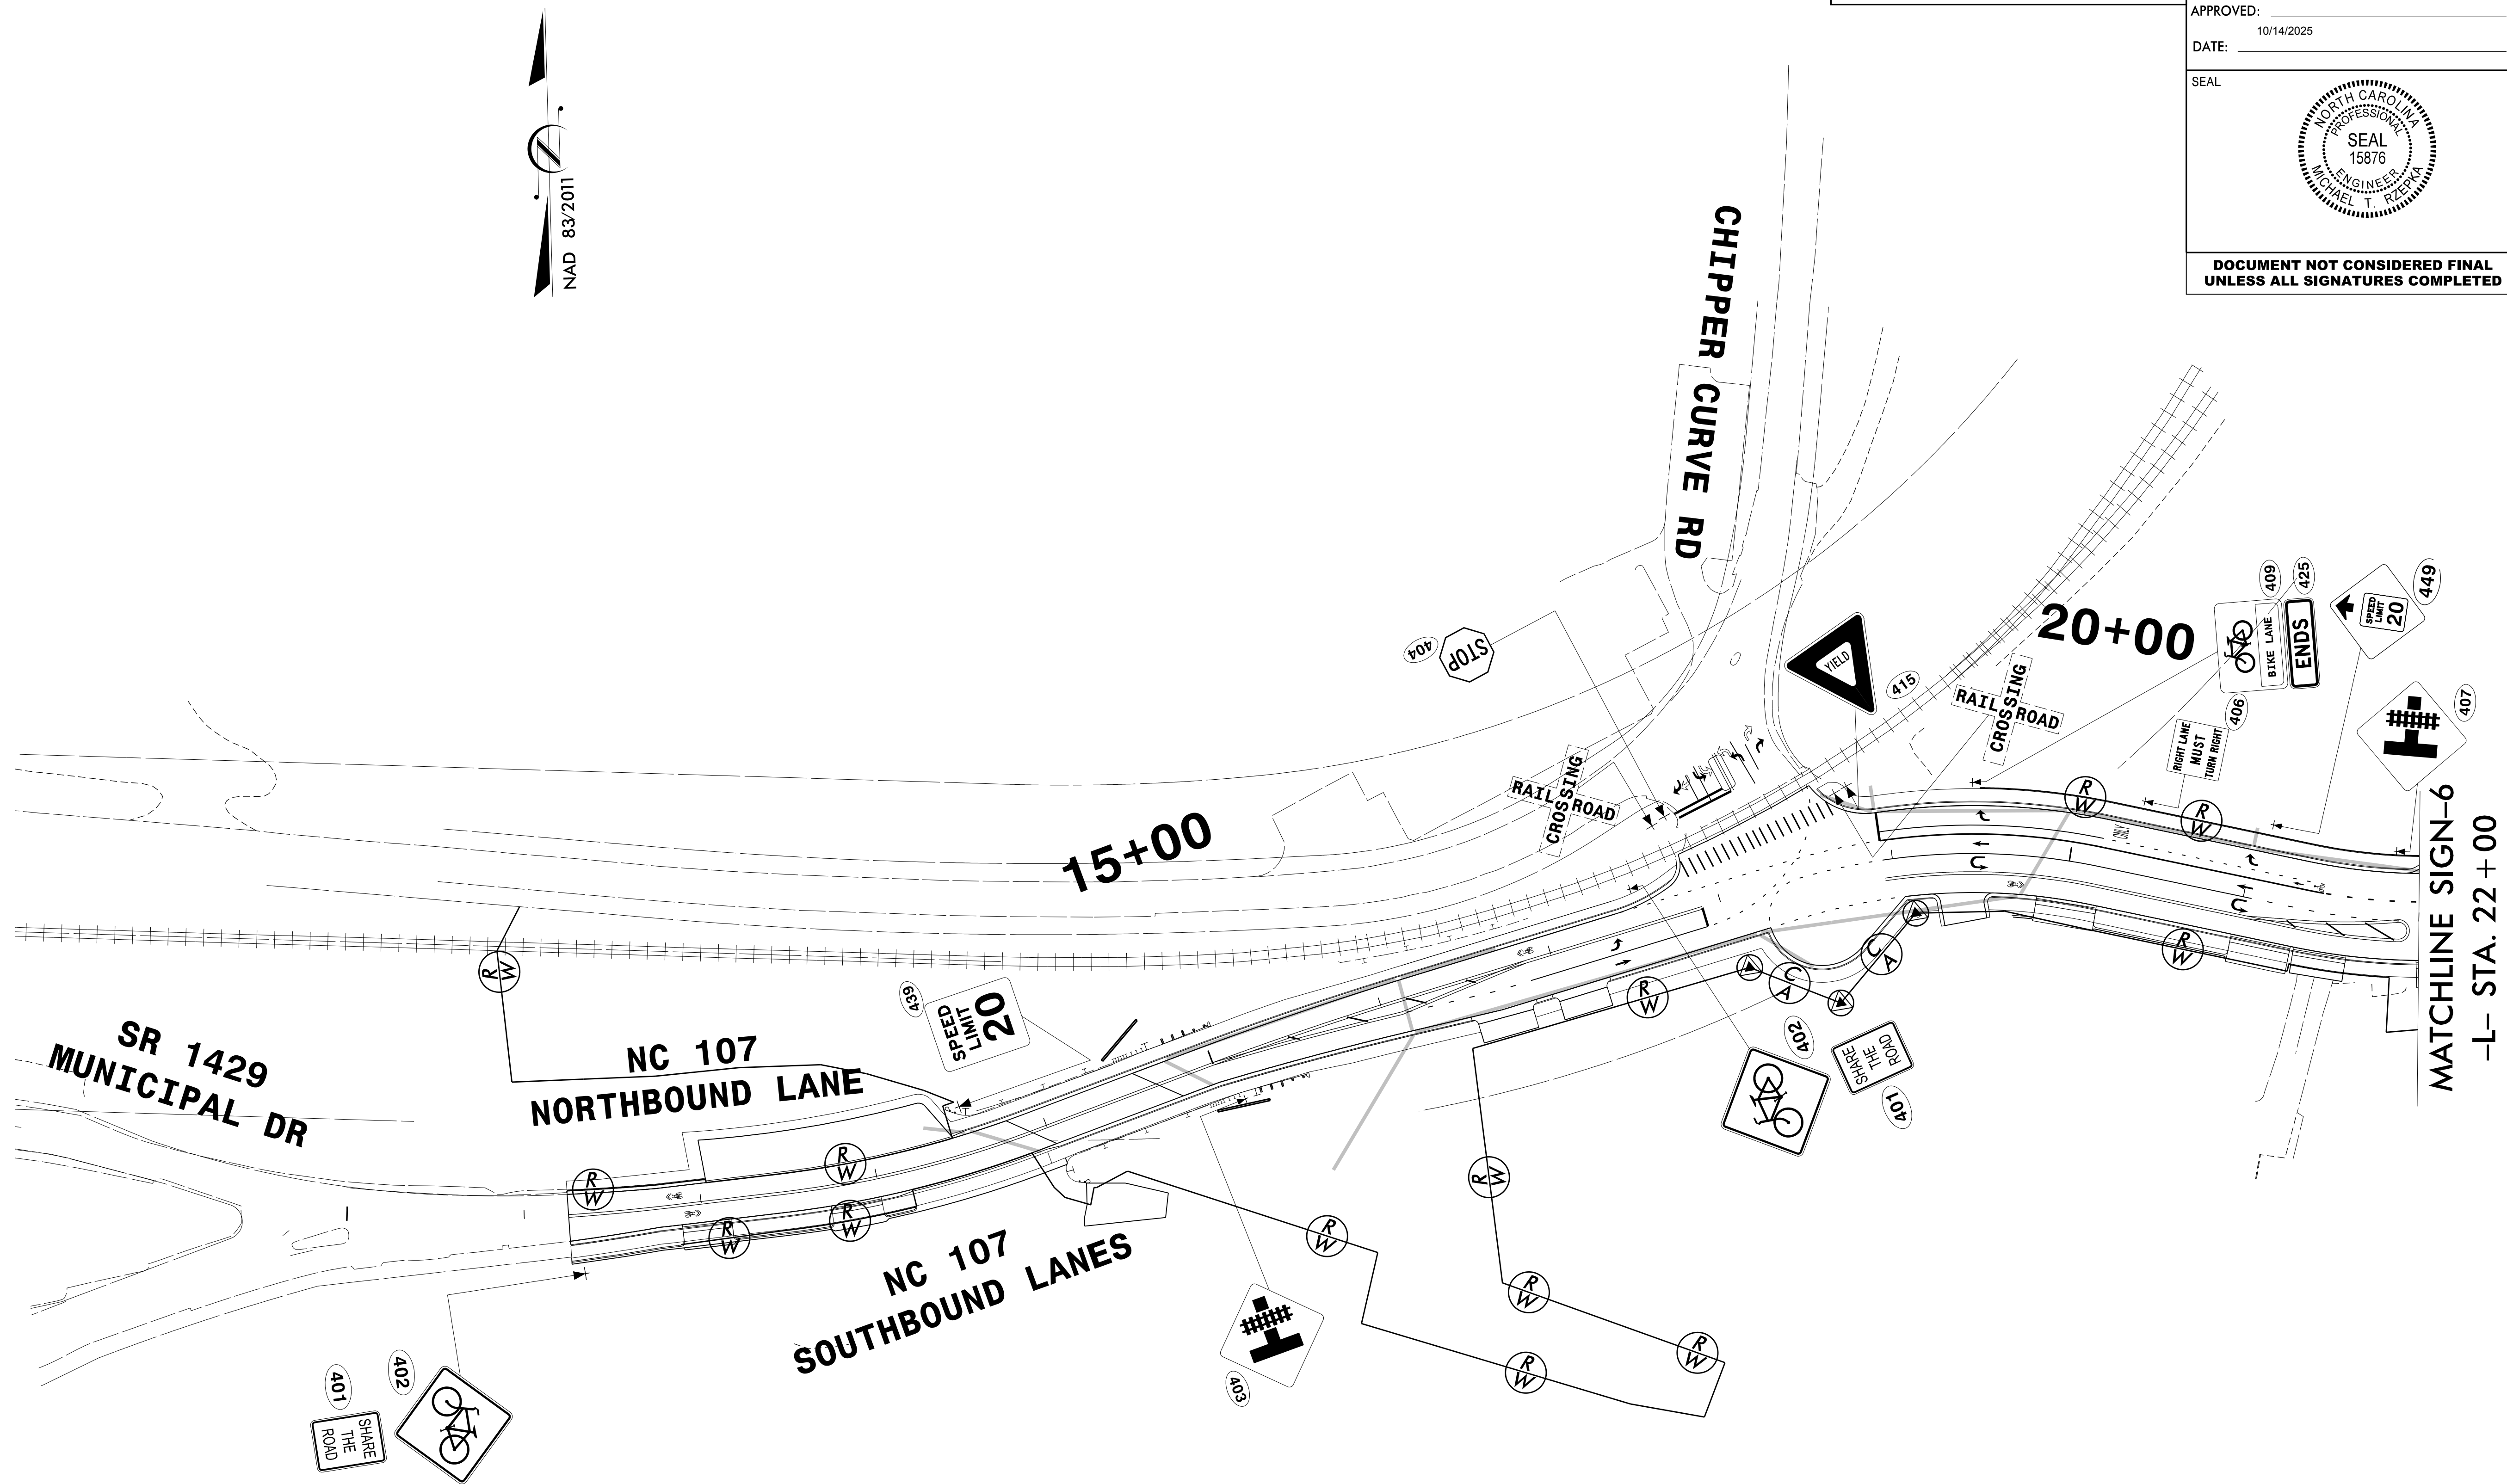

SIGN DETAIL