



HDR Engineering, Inc. of the Carolinas
555 Fayetteville St, Suite 900 Raleigh, N.C. 27601
N.C.B.E.L.S. License Number: F-0116

TIP NO.	SHEET NO.
R-5600	SIGN-6A


APPROVED: *Michael T. Rzepka*

DATE: 10/14/2025

SEAL



DOCUMENT NOT CONSIDERED FINAL
UNLESS ALL SIGNATURES COMPLETED

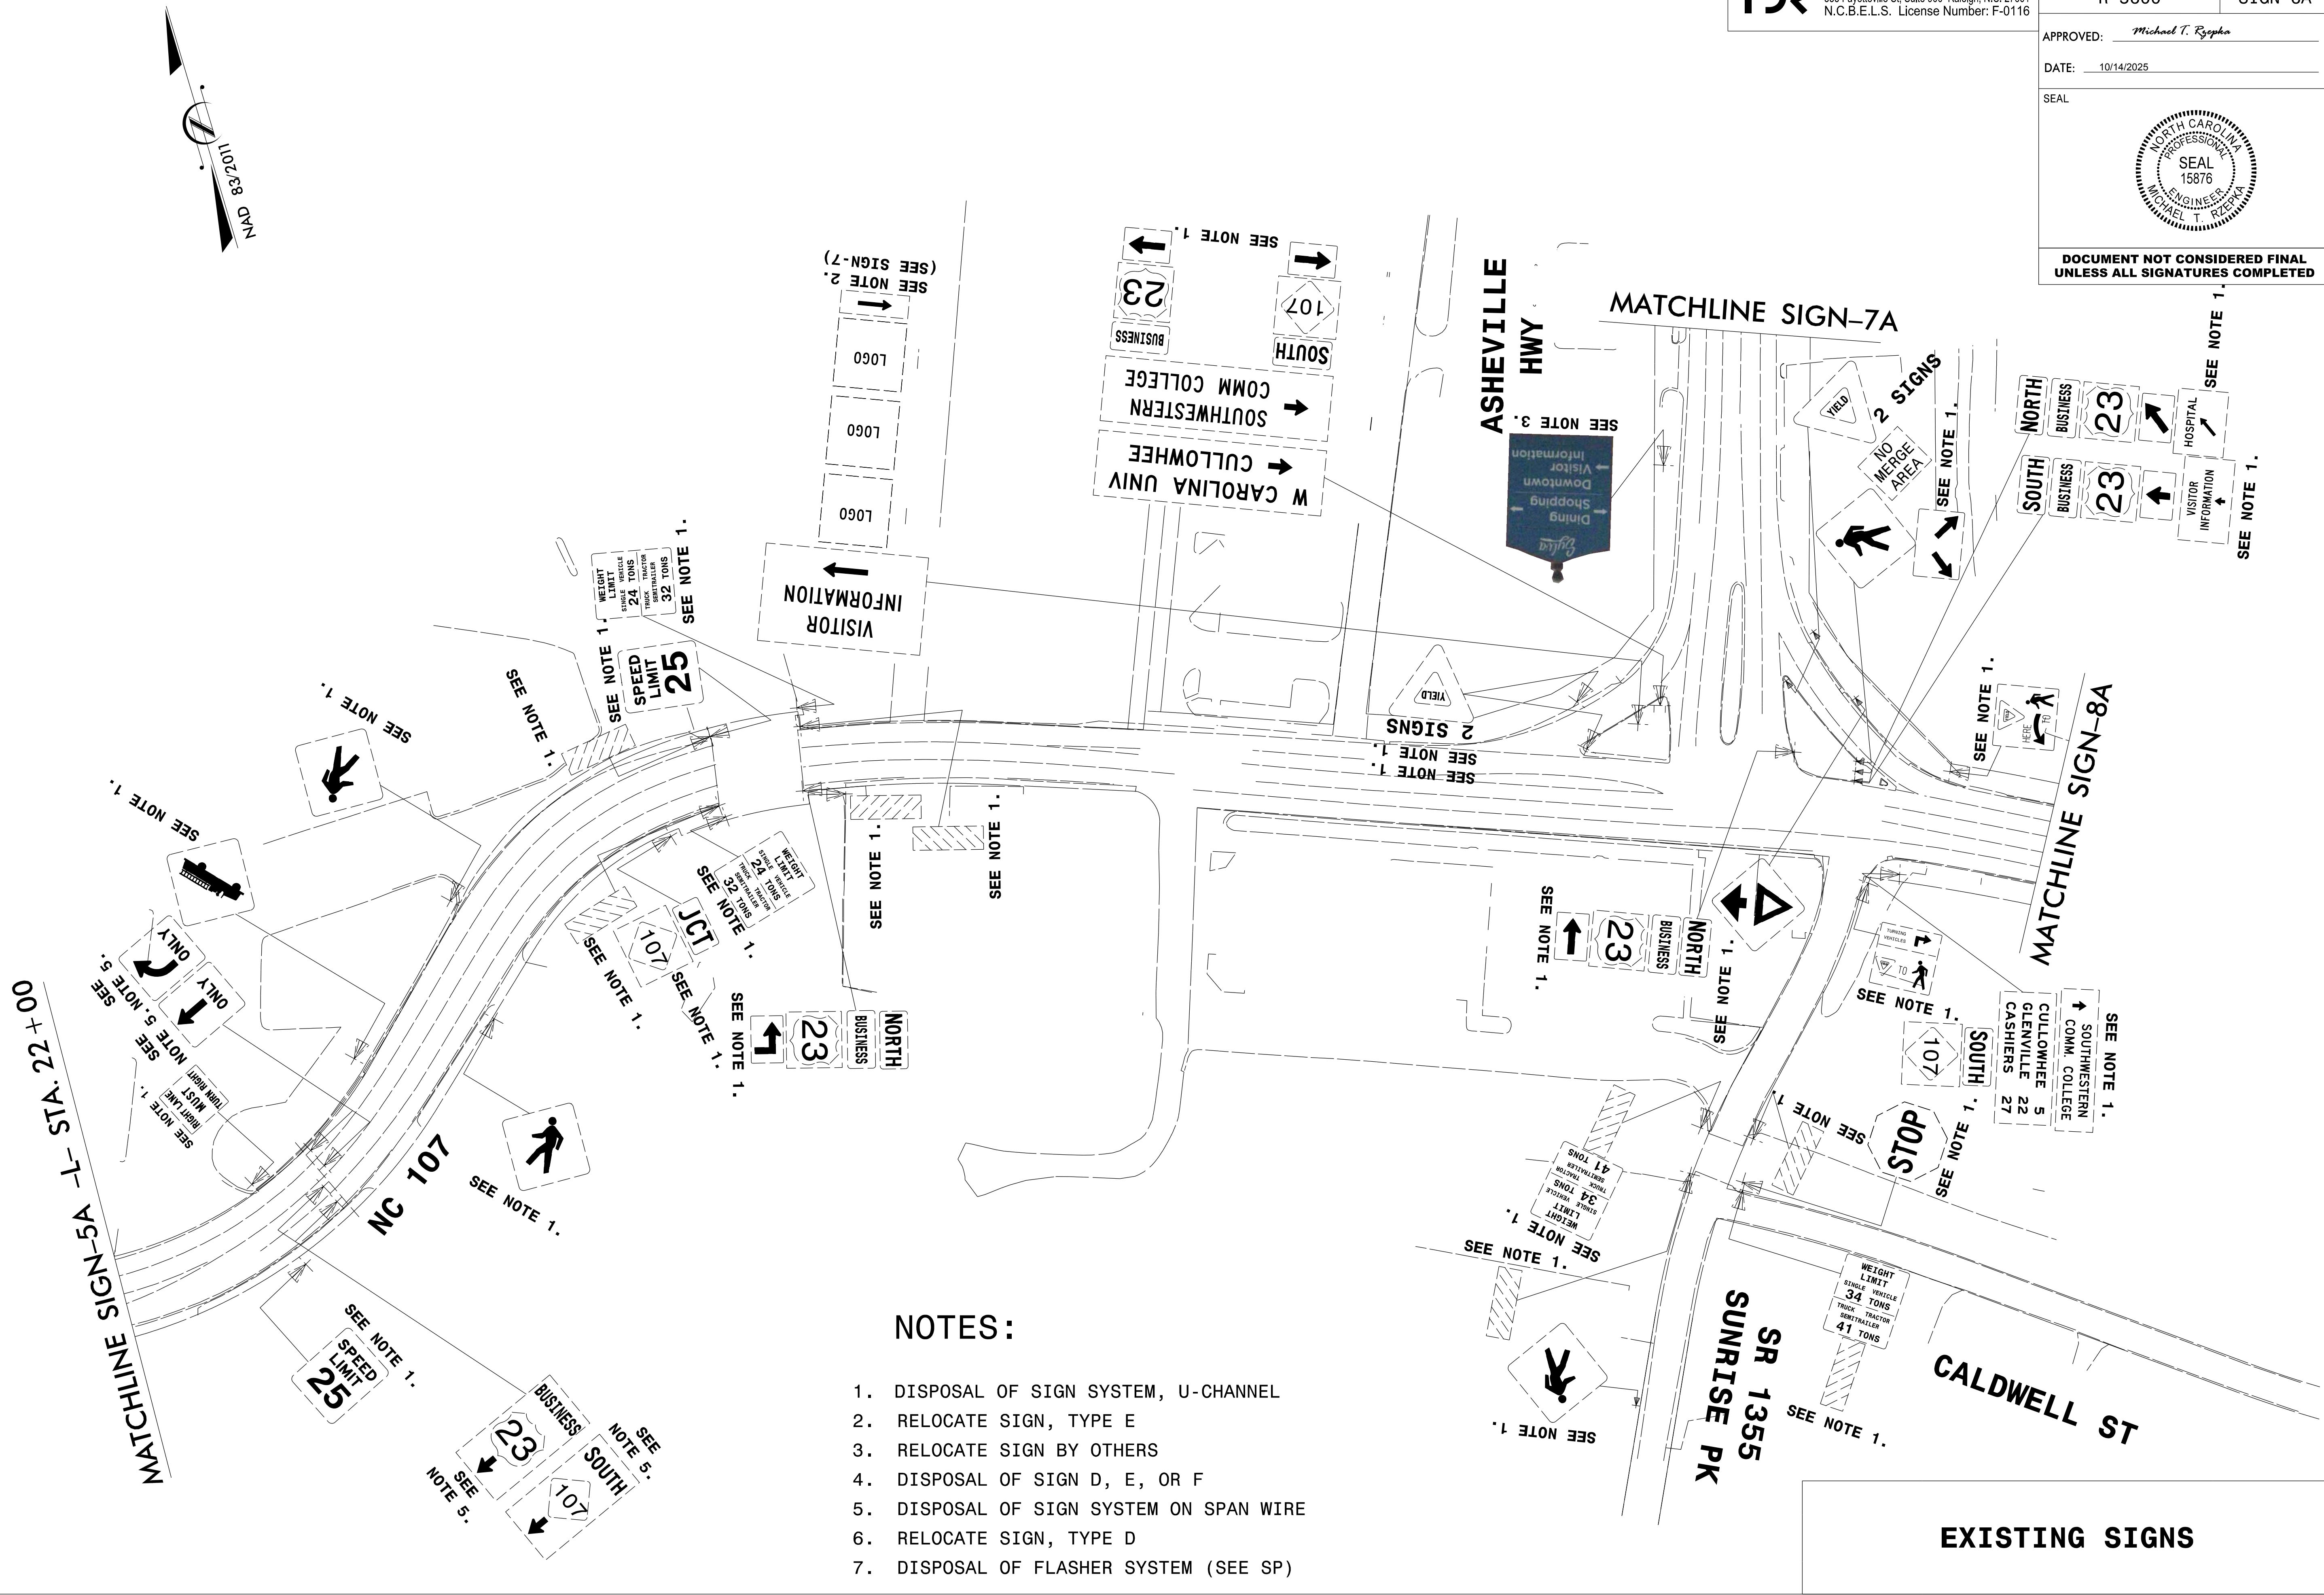

NOTES:

1. DISPOSAL OF SIGN SYSTEM, U-CHANNEL
2. RELOCATE SIGN, TYPE E
3. RELOCATE SIGN BY OTHERS
4. DISPOSAL OF SIGN D, E, OR F
5. DISPOSAL OF SIGN SYSTEM ON SPAN WIRE
6. RELOCATE SIGN, TYPE D
7. DISPOSAL OF FLASHER SYSTEM (SEE SP)