




HDR Engineering, Inc. of the Carolinas

555 Fayetteville St, Suite 900 Raleigh, N.C. 27601

N.C.B.E.L.S. License Number: F-0116

TIP NO.	SHEET NO.
R - 5600	SIGN-9A
APPROVED: <i>Michael T. Rzepka</i>	
DATE: 10/14/2025	
SEAL	
	
DOCUMENT NOT CONSIDERED FINAL UNLESS ALL SIGNATURES COMPLETED	

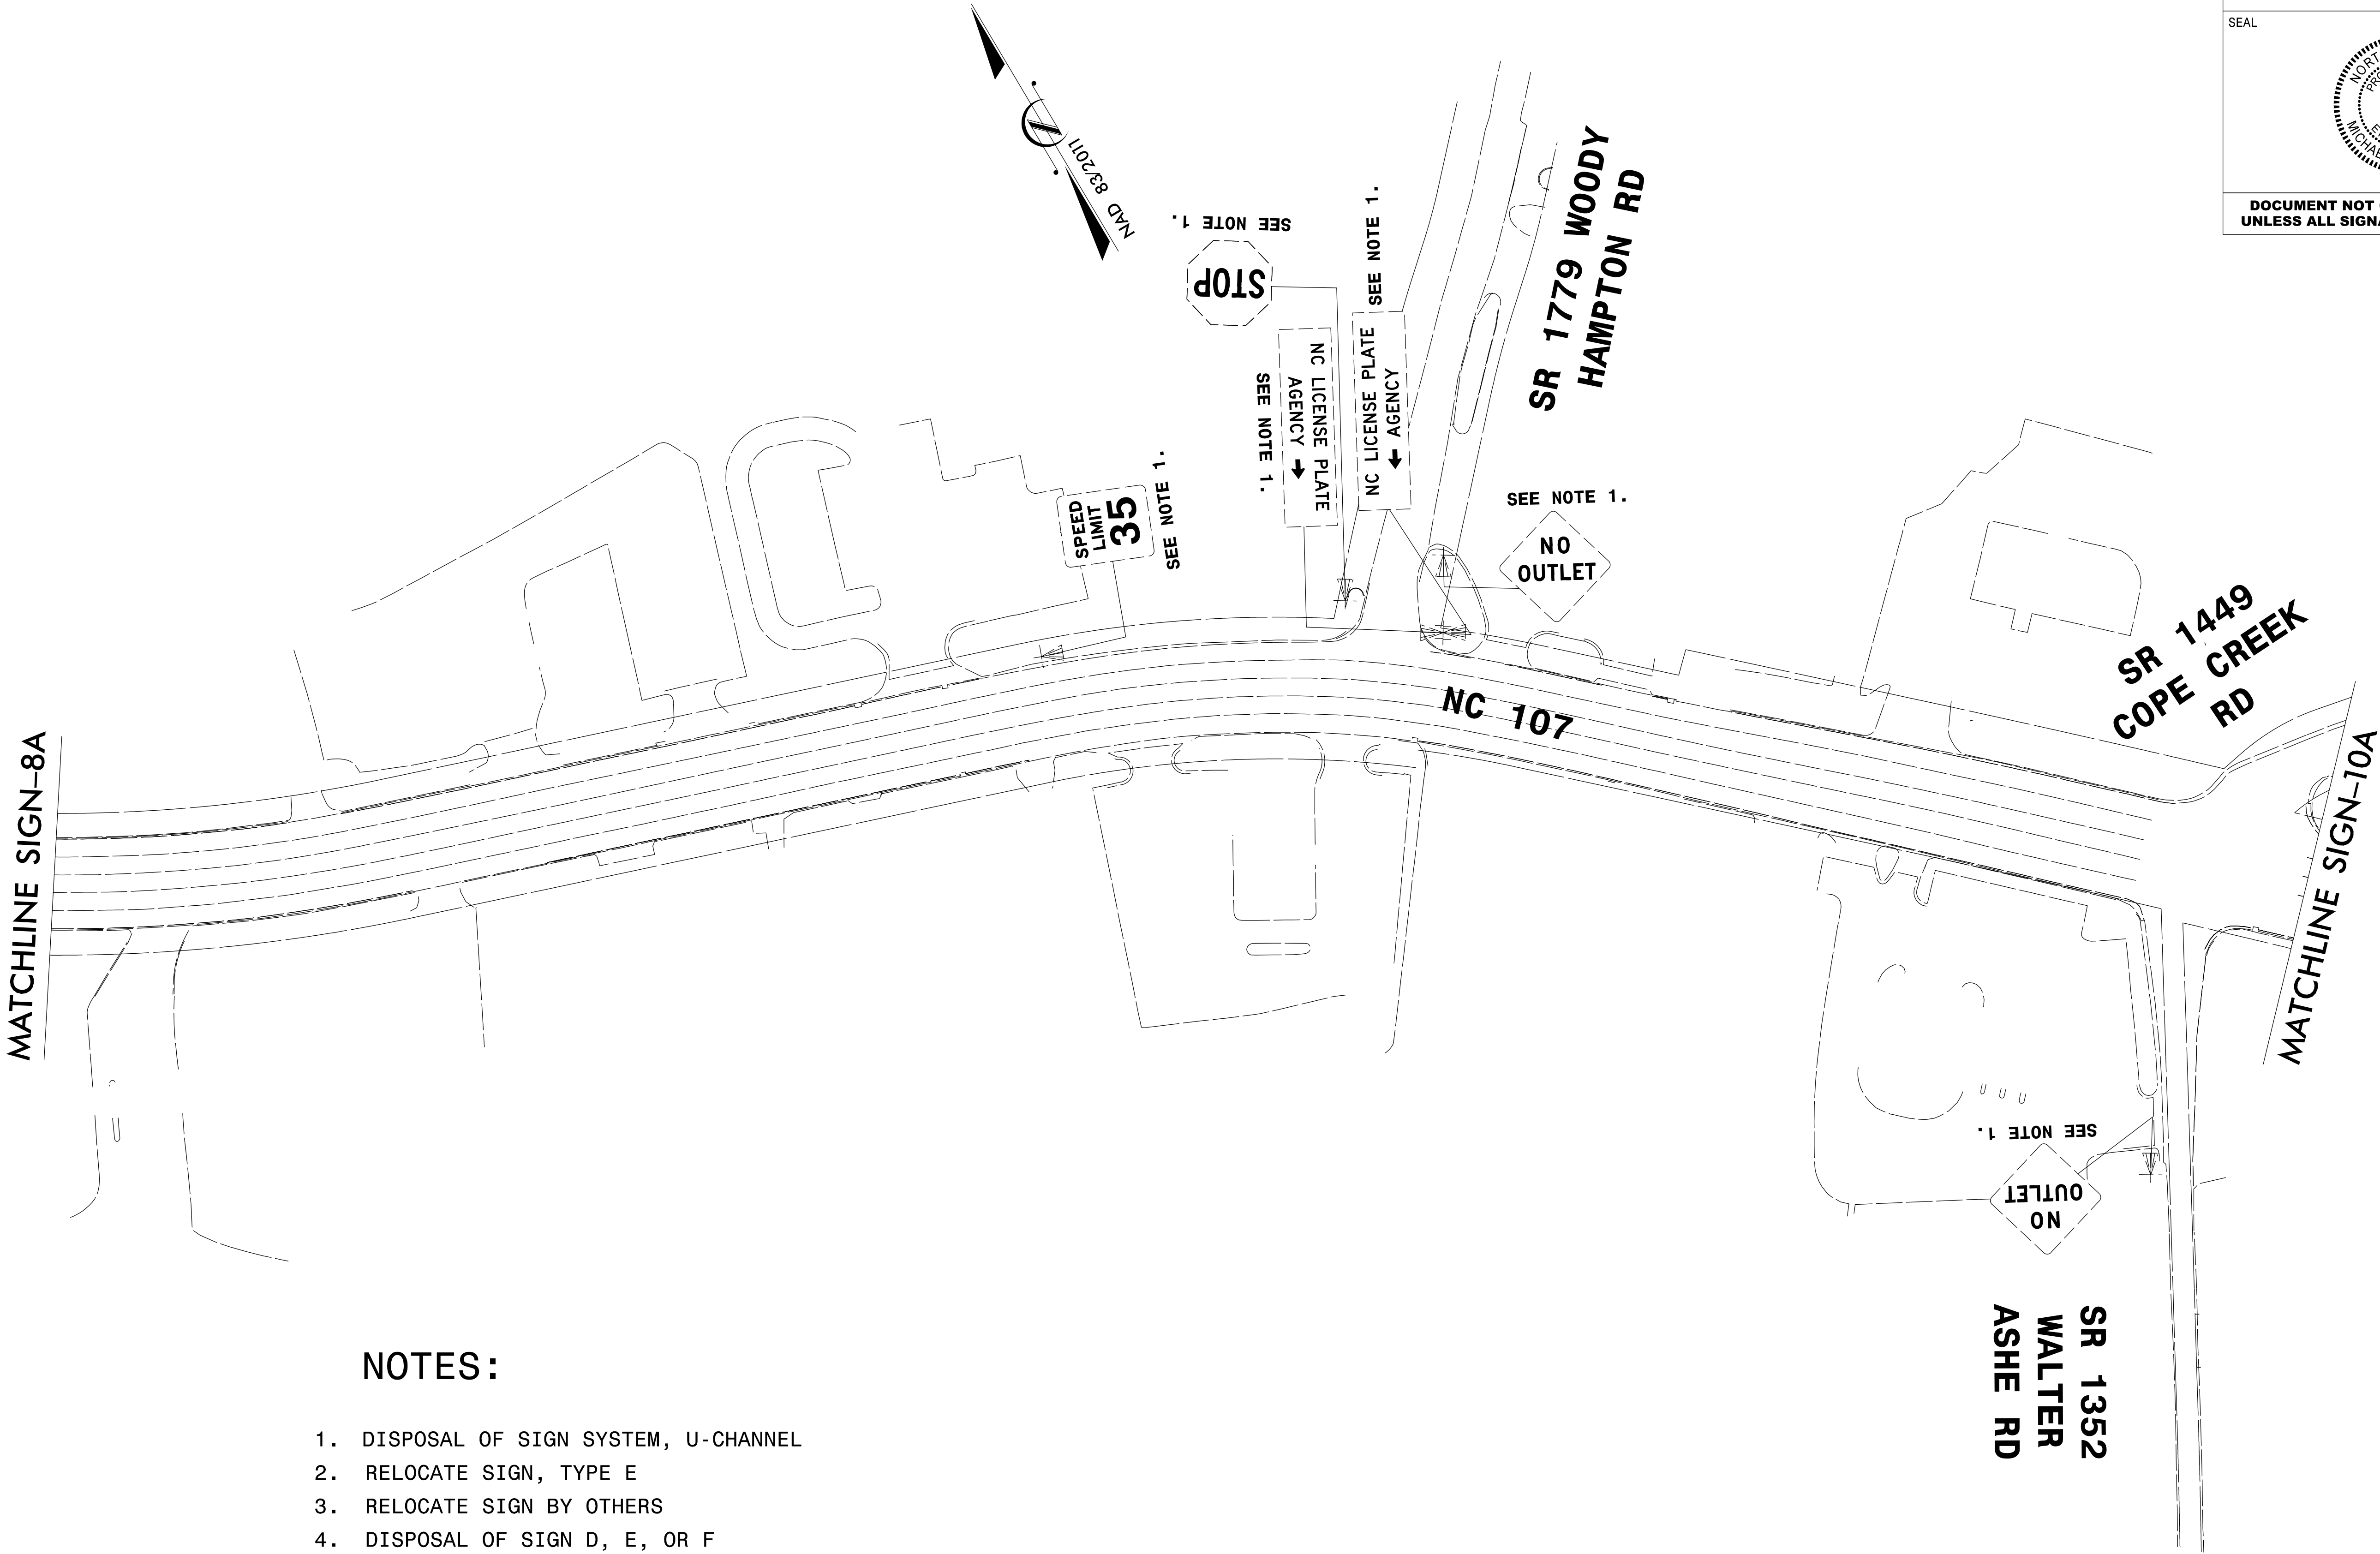

NOTES:

- 1. DISPOSAL OF SIGN SYSTEM, U-CHANNEL
- 2. RELOCATE SIGN, TYPE E
- 3. RELOCATE SIGN BY OTHERS
- 4. DISPOSAL OF SIGN D, E, OR F
- 5. DISPOSAL OF SIGN SYSTEM ON SPAN WIRE
- 6. RELOCATE SIGN, TYPE D
- 7. DISPOSAL OF FLASHER SYSTEM (SEE SP)

EXISTING SIGNS