



HDR Engineering, Inc. of the Carolinas

555 Fayetteville St, Suite 900 Raleigh, N.C. 27601

N.C.B.E.L.S. License Number: F-0116

TIP NO.

R-5600

SHEET NO.

SIGN-12

APPROVED:

*Michael T. Rzepka*

DATE:


10/14/2025

SEAL



DOCUMENT NOT CONSIDERED FINAL

UNLESS ALL SIGNATURES COMPLETED

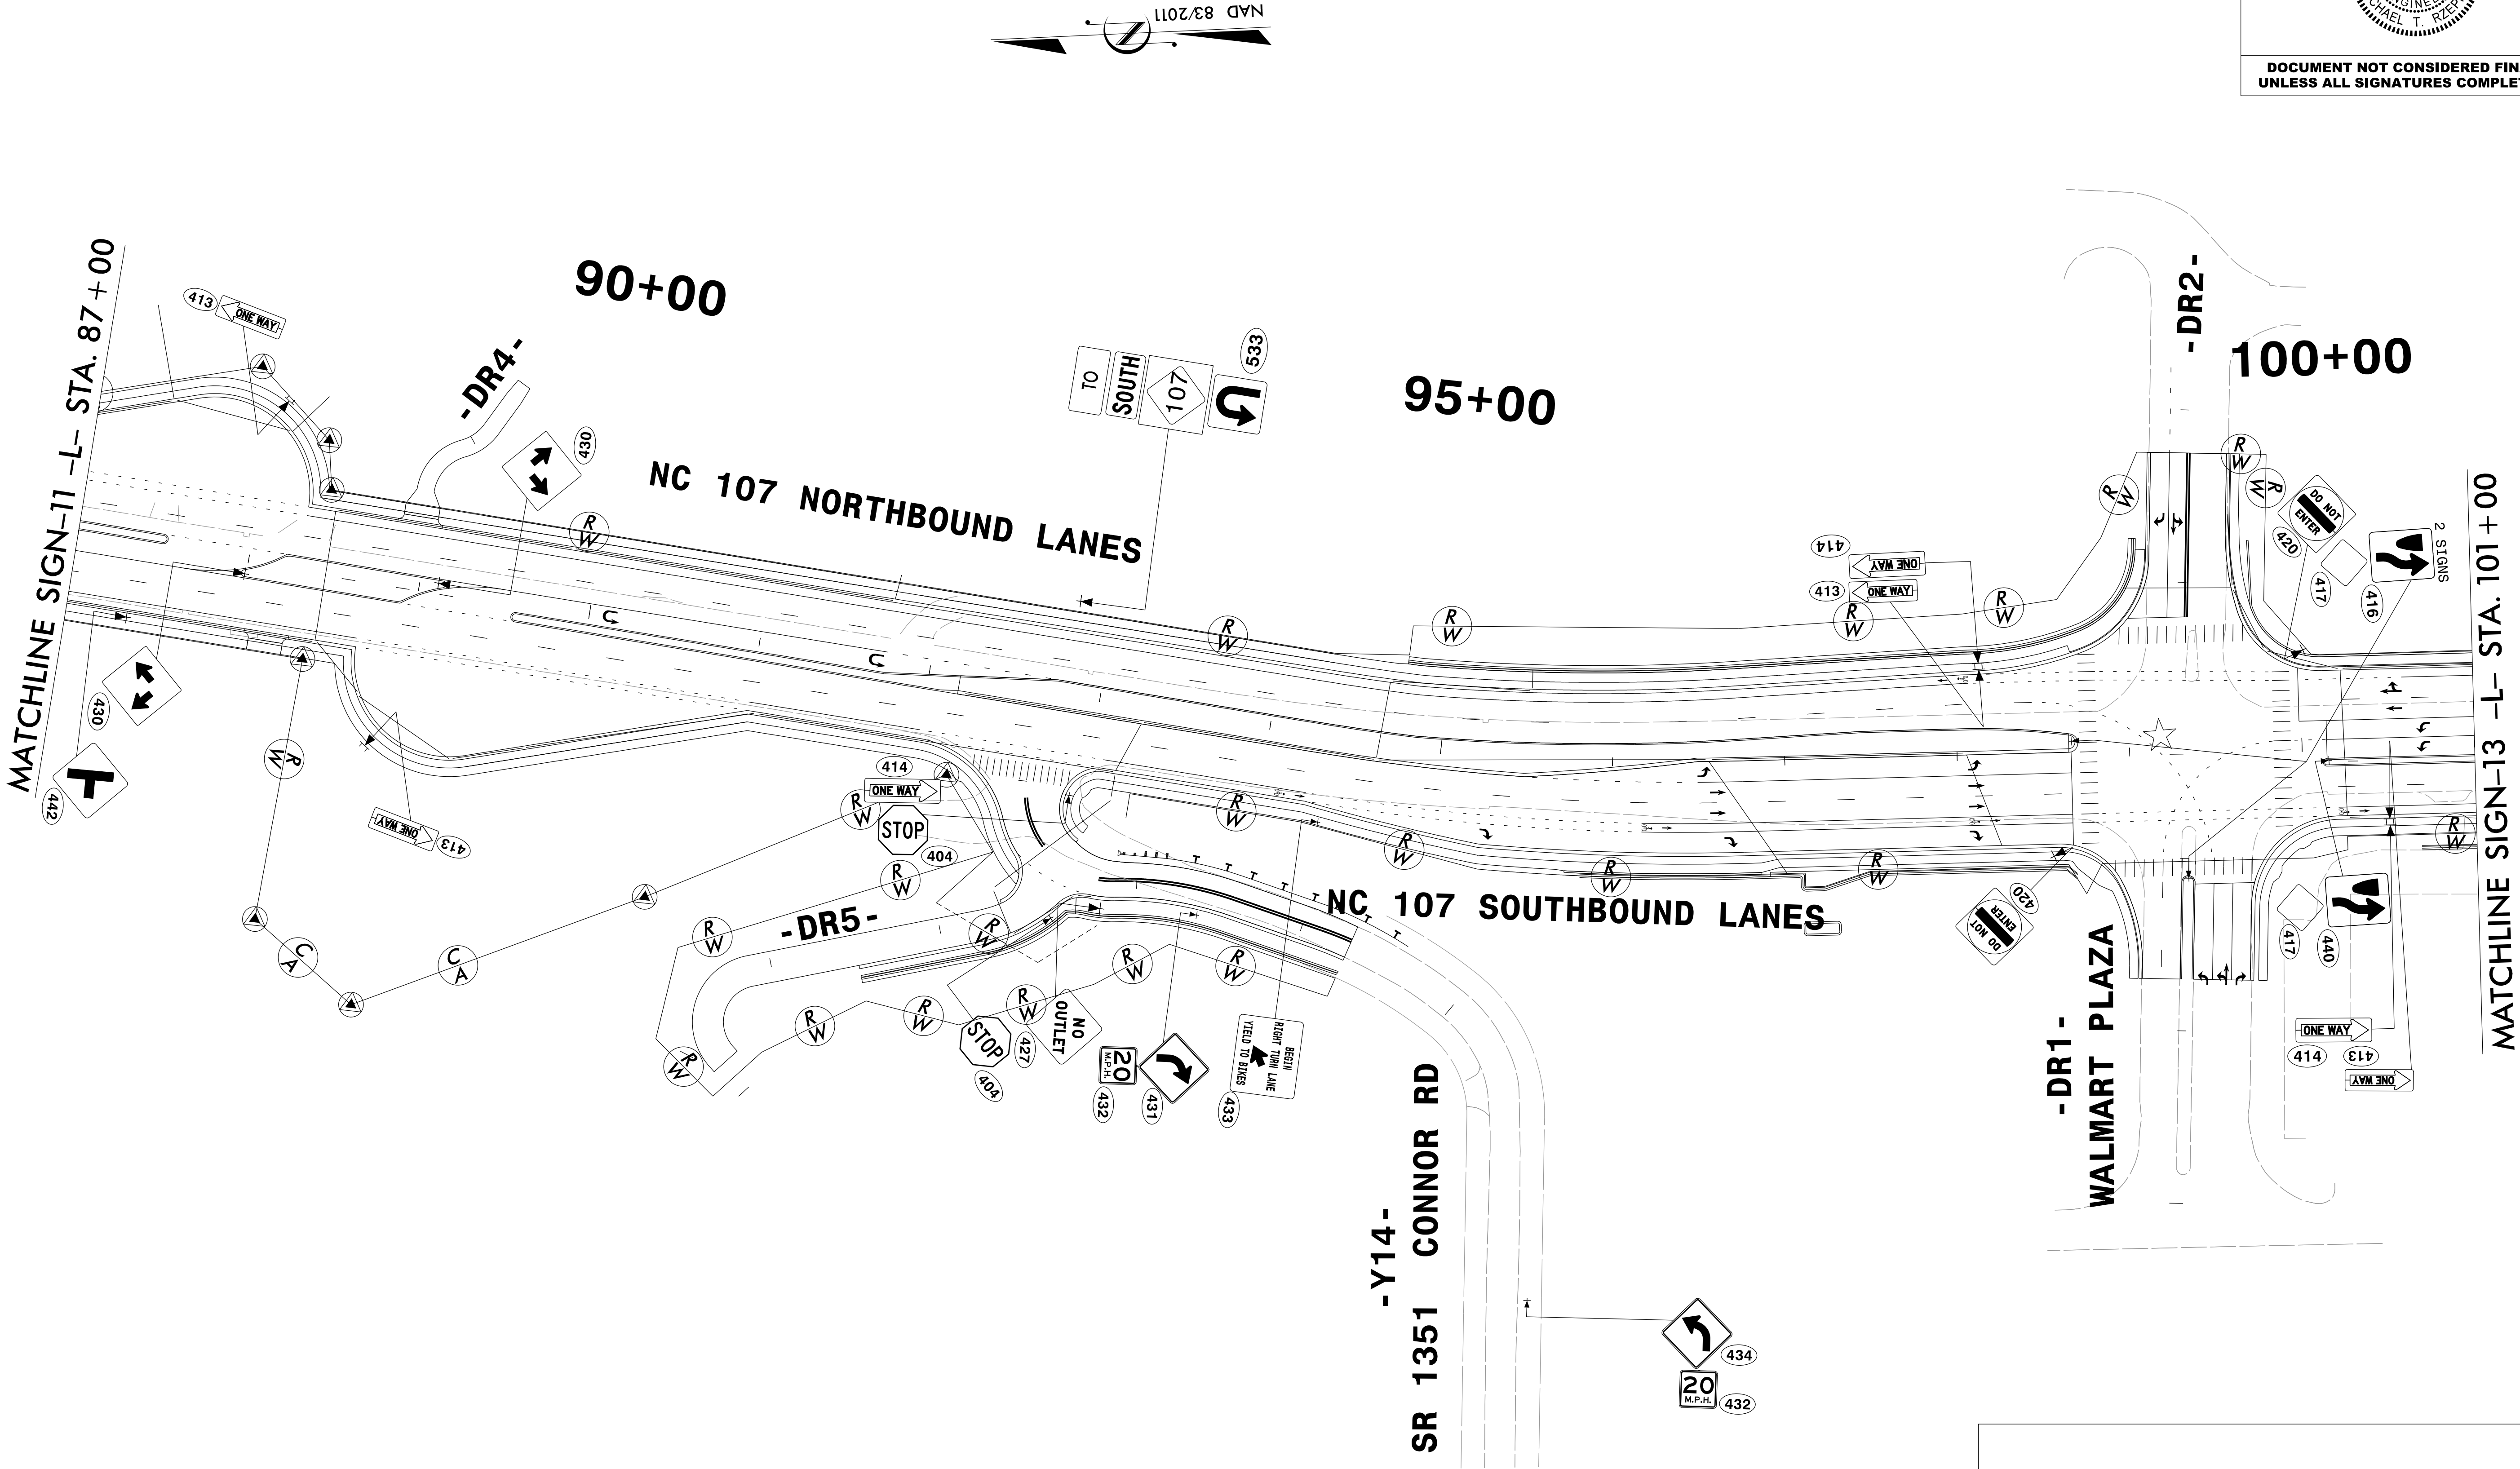

SIGN DETAIL