




HDR Engineering, Inc. of the Carolinas

555 Fayetteville St, Suite 900 Raleigh, N.C. 27601

N.C.B.E.L.S. License Number: F-0116

TIP NO.	SHEET NO.
R-5600	SIGN-13
APPROVED: <i>Michael T. Rzepka</i>	
DATE: 10/14/2025	
SEAL	
	
DOCUMENT NOT CONSIDERED FINAL UNLESS ALL SIGNATURES COMPLETED	

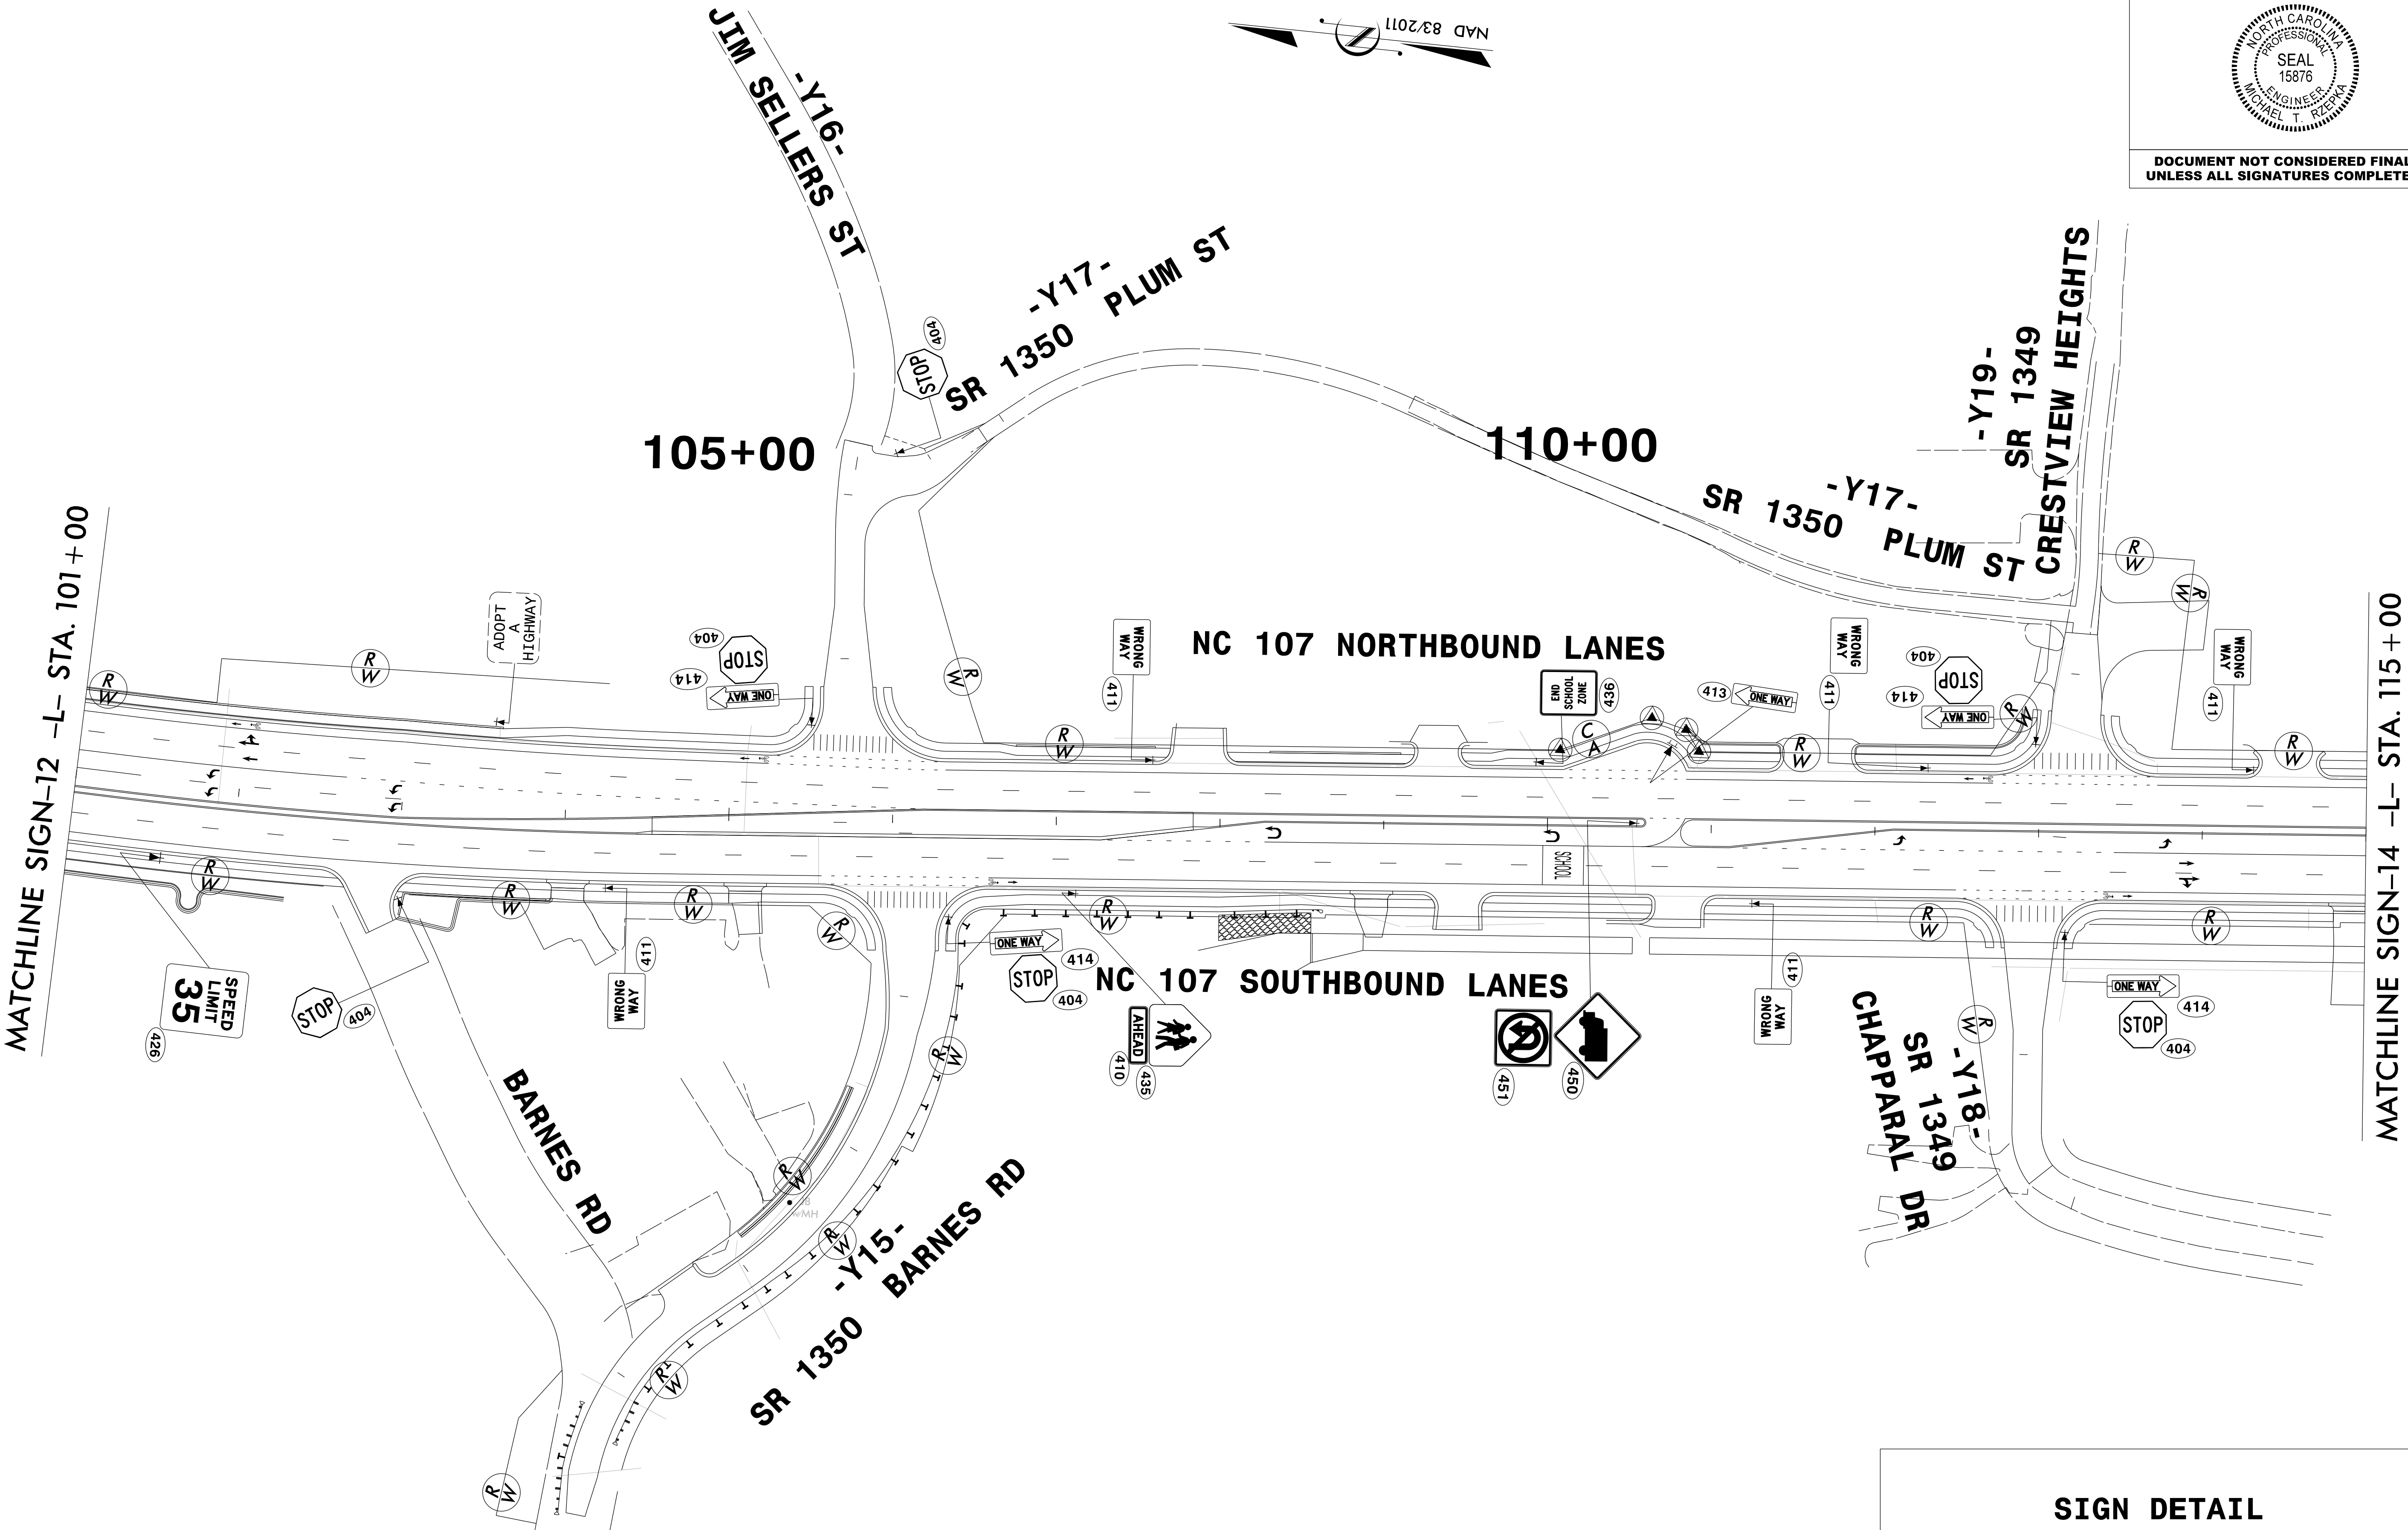

SIGN DETAIL