



HDR Engineering, Inc. of the Carolinas

555 Fayetteville St, Suite 900 Raleigh, N.C. 27601

N.C.B.E.L.S. License Number: F-0116

TIP NO.

R - 5600

SHEET NO.

SIGN - 15A

APPROVED:

Michael T. Rzepka

DATE:


10/14/2025

SEAL



DOCUMENT NOT CONSIDERED FINAL

UNLESS ALL SIGNATURES COMPLETED

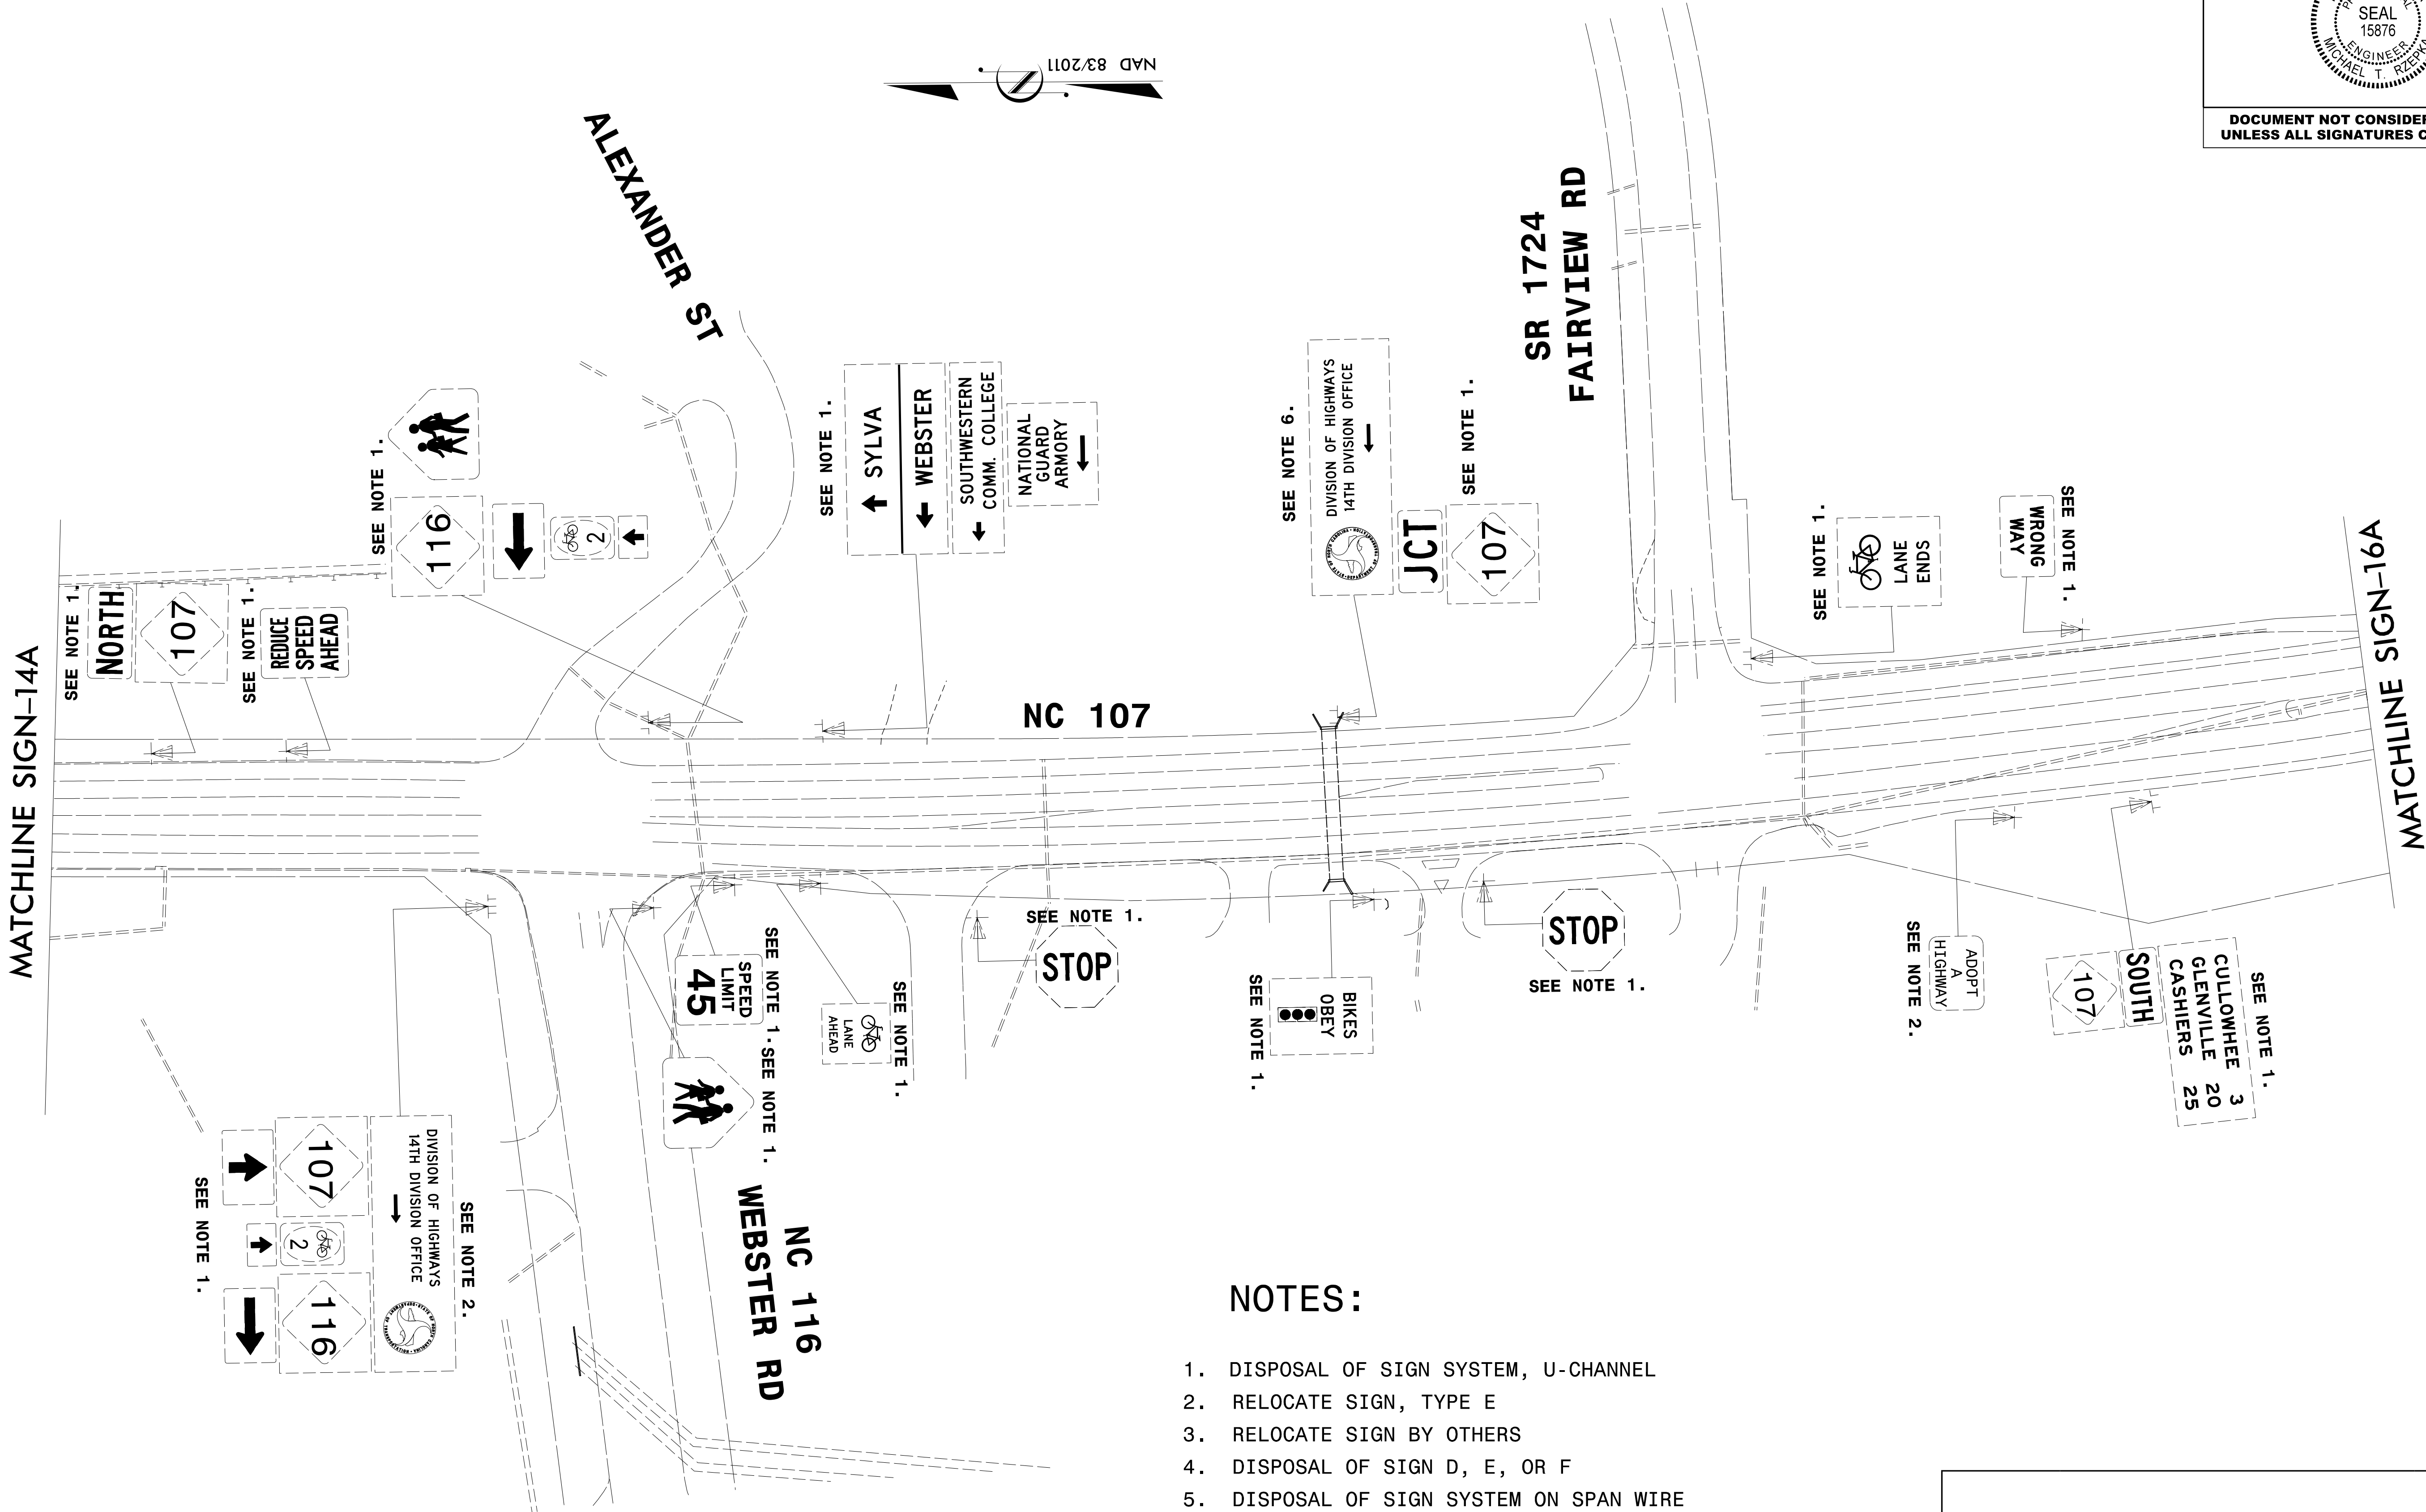

NOTES:

1. DISPOSAL OF SIGN SYSTEM, U-CHANNEL
2. RELOCATE SIGN, TYPE E
3. RELOCATE SIGN BY OTHERS
4. DISPOSAL OF SIGN D, E, OR F
5. DISPOSAL OF SIGN SYSTEM ON SPAN WIRE
6. RELOCATE SIGN, TYPE D
7. DISPOSAL OF FLASHER SYSTEM (SEE SP)

EXISTING SIGNS