



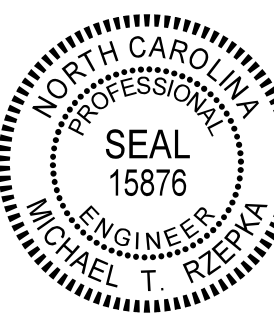

HDR Engineering, Inc. of the Carolinas
555 Fayetteville St, Suite 900 Raleigh, N.C. 27601
N.C.B.E.L.S. License Number: F-0116

TIP NO. SHEET NO. R-5600 SIGN-17	
APPROVED: <i>Michael T. Rzepka</i>	
DATE: 10/14/2025	
	
DOCUMENT NOT CONSIDERED FINAL UNLESS ALL SIGNATURES COMPLETED	

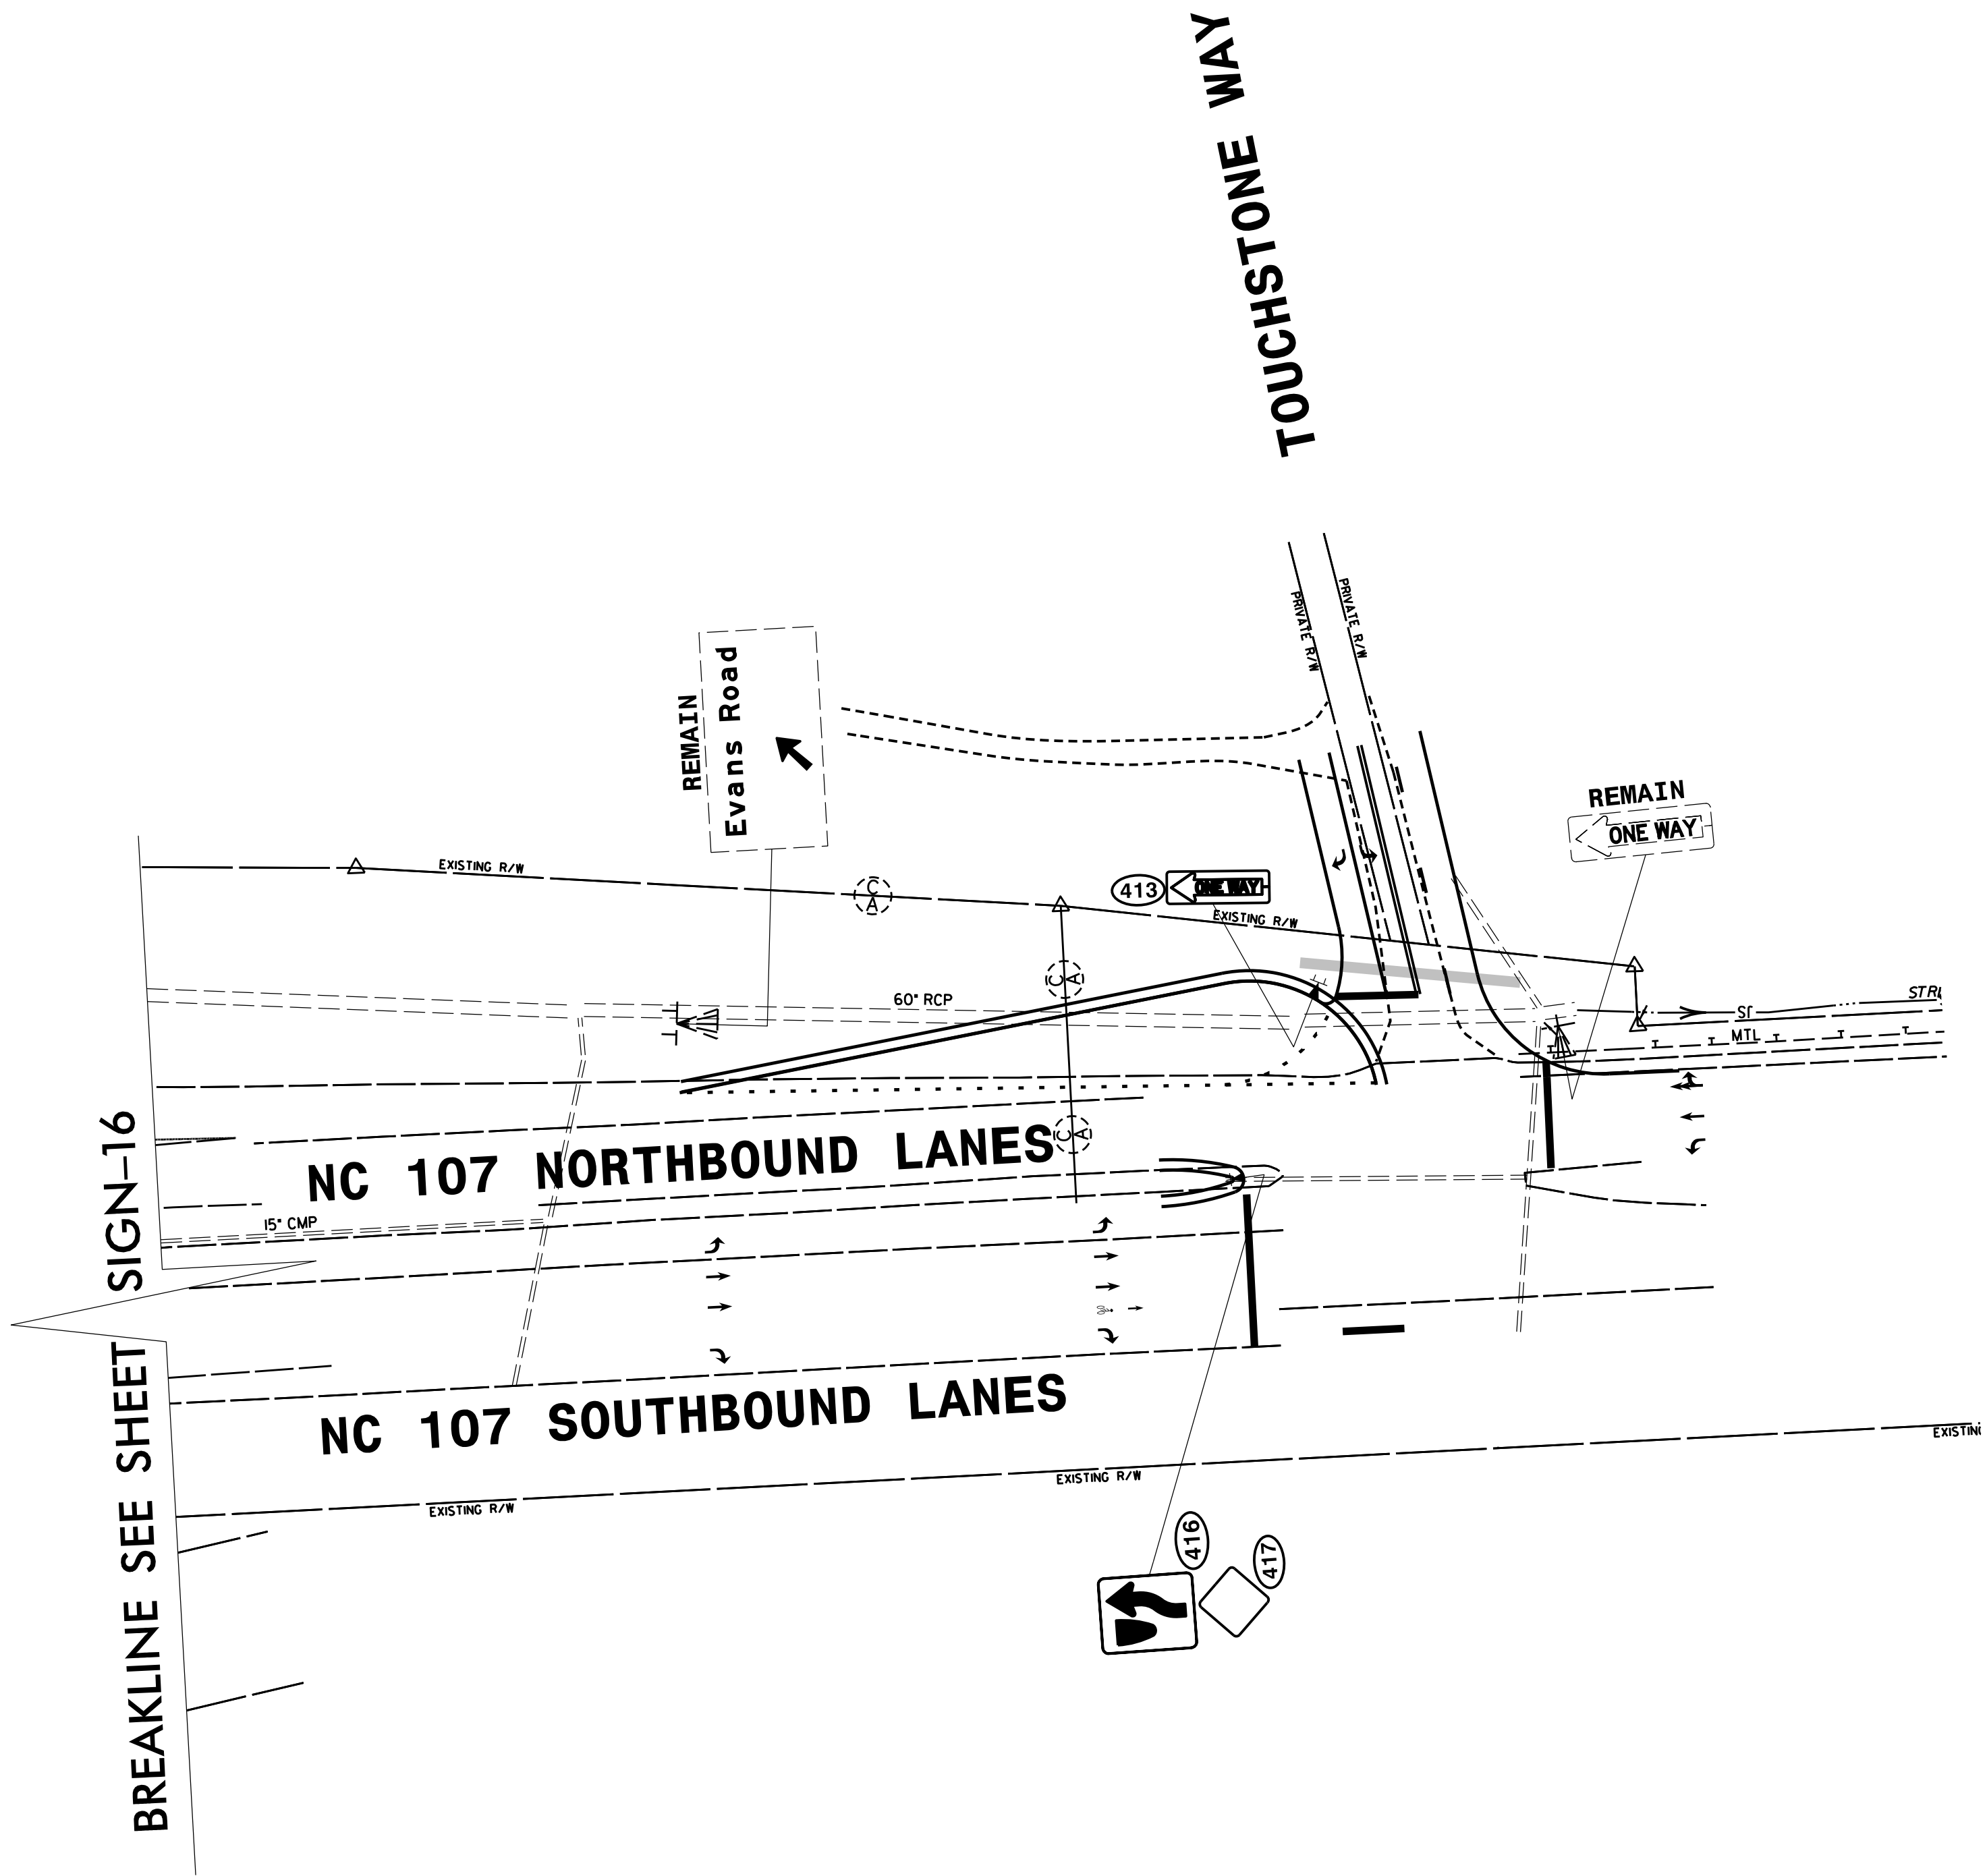

EXISTING & PROPOSED SIGN DETAIL