

20-AUG-2025 1:01:33
D:\w\p\dr\usgs01\HQR_US_East_01\Documents\NCDOT\NCDOT_Western_Div_Div-Cor_L_M\NCDOT_L6170_R5600_NC170_US23BUS\6-0_CAD_BIM\6_2_Work\Ln_Progress\R-5600_NCDOT_File_Structure\Traffic\Signal_Management\14-0397\140397T1_sm.dgn
K:\Jones AT CHA-K.JONES

MAXTIME STARTUP AND SOFTWARE FLASH PROGRAMMING DETAIL

Front Panel
Main Menu >Controller >Unit

Web Interface
Home >Controller >Unit

Modify parameters as shown below and save changes.

Start Up Parameters

StartUp Clearance Hold
6

Unit Flash Parameters

All Red Flash Exit Time
6

OUTPUT CHANNEL CONFIGURATION

Front Panel
Main Menu >Controller >More>Channels>Channels Config

Web Interface
Home >Controller >Advanced IO>Channels>Channel Configuration

Channel Configuration

Channel	Control Type	Control Source	Flash Yellow	Flash Red	Flash Alt	MMU Channel
1	Overlap	7		X	X	1
2	Phase Vehicle	2		X		2
3	Phase Vehicle	3		X	X	3
4	Phase Vehicle	4		X		4
5	Phase Vehicle	5		X		5
6	Phase Vehicle	6		X	X	6
7	Phase Vehicle	7		X		7
8	Phase Vehicle	8		X	X	8
9	Overlap	1		X	X	9
10	Overlap	2		X	X	10
11	Overlap	3		X		11
12	Overlap	4		X		12
13	Phase Ped	2				13
14	Phase Ped	4				14
15	Phase Ped	6				15
16	Phase Ped	8				16
17	Overlap	5		X	X	17
18	Overlap	6		X		18

NOTICE OVERLAP 7
ASSIGNED TO CHANNEL 1



NOTE FLASH RED

MAXTIME OVERLAP PROGRAMMING DETAIL FOR DEFAULT PHASING

Front Panel
Main Menu >Controller >Overlap >Overlap Parameters/Overlap Timings

Web Interface
Home >Controller >Overlap Configuration >Overlaps

Overlap Plan 1

Overlap	3	4	7
Type	FYA 4 - Section	Normal	Normal
Included Phases	6	4	1
Modifier Phases	-	-	-
Trail Green	0	0	0
Trail Yellow	0.0	0.0	0.0
Trail Red	0.0	0.0	0.0

THIS ELECTRICAL DETAIL IS FOR
THE SIGNAL DESIGN: 14-0397T1
DESIGNED: Aug 2025
SEALED: 8/26/2025
REVISED: N/A

Electrical Detail - Sheet 2 of 2
Temporary Design 1 - TMP Ph1, S1

DOCUMENT NOT CONSIDERED
FINAL UNLESS ALL
SIGNATURES COMPLETED

Plans Prepared By:

**DRMP**


DRMP, INC.
8210 UNIVERSITY EXECUTIVE PARK DR.
SUITE 200
CHARLOTTE, NC 28262
NC LICENSE NO. F-1524 (704) 549-4260



750 N. Greenfield Pkwy, Garner, NC 27529

US 23 Bus./NC 107 (E Main Street)
at
US 23 Bus. (Asheville Highway) /
SR 1355 (Sunrise Park)

Division 14	Jackson County	Sylva
PLAN DATE: August 2025	REVIEWED BY: ZM Espostio	
PREPARED BY: DJ White	REVIEWED BY: BN Groome	
REVISIONS	INIT.	DATE

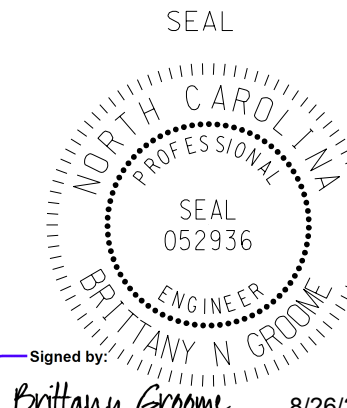

Signed by: Brittany Groome 8/26/2025
1E59340E10B484...

SIG. INVENTORY NO. 14-0397T1