



NOTE:


1. OPENING IN POLE BASE PLATE SHALL BE EQUAL TO POLE BASE INSIDE DIAMETER MINUS 3 1/2" BUT SHALL NOT BE LESS THAN 8 1/2".

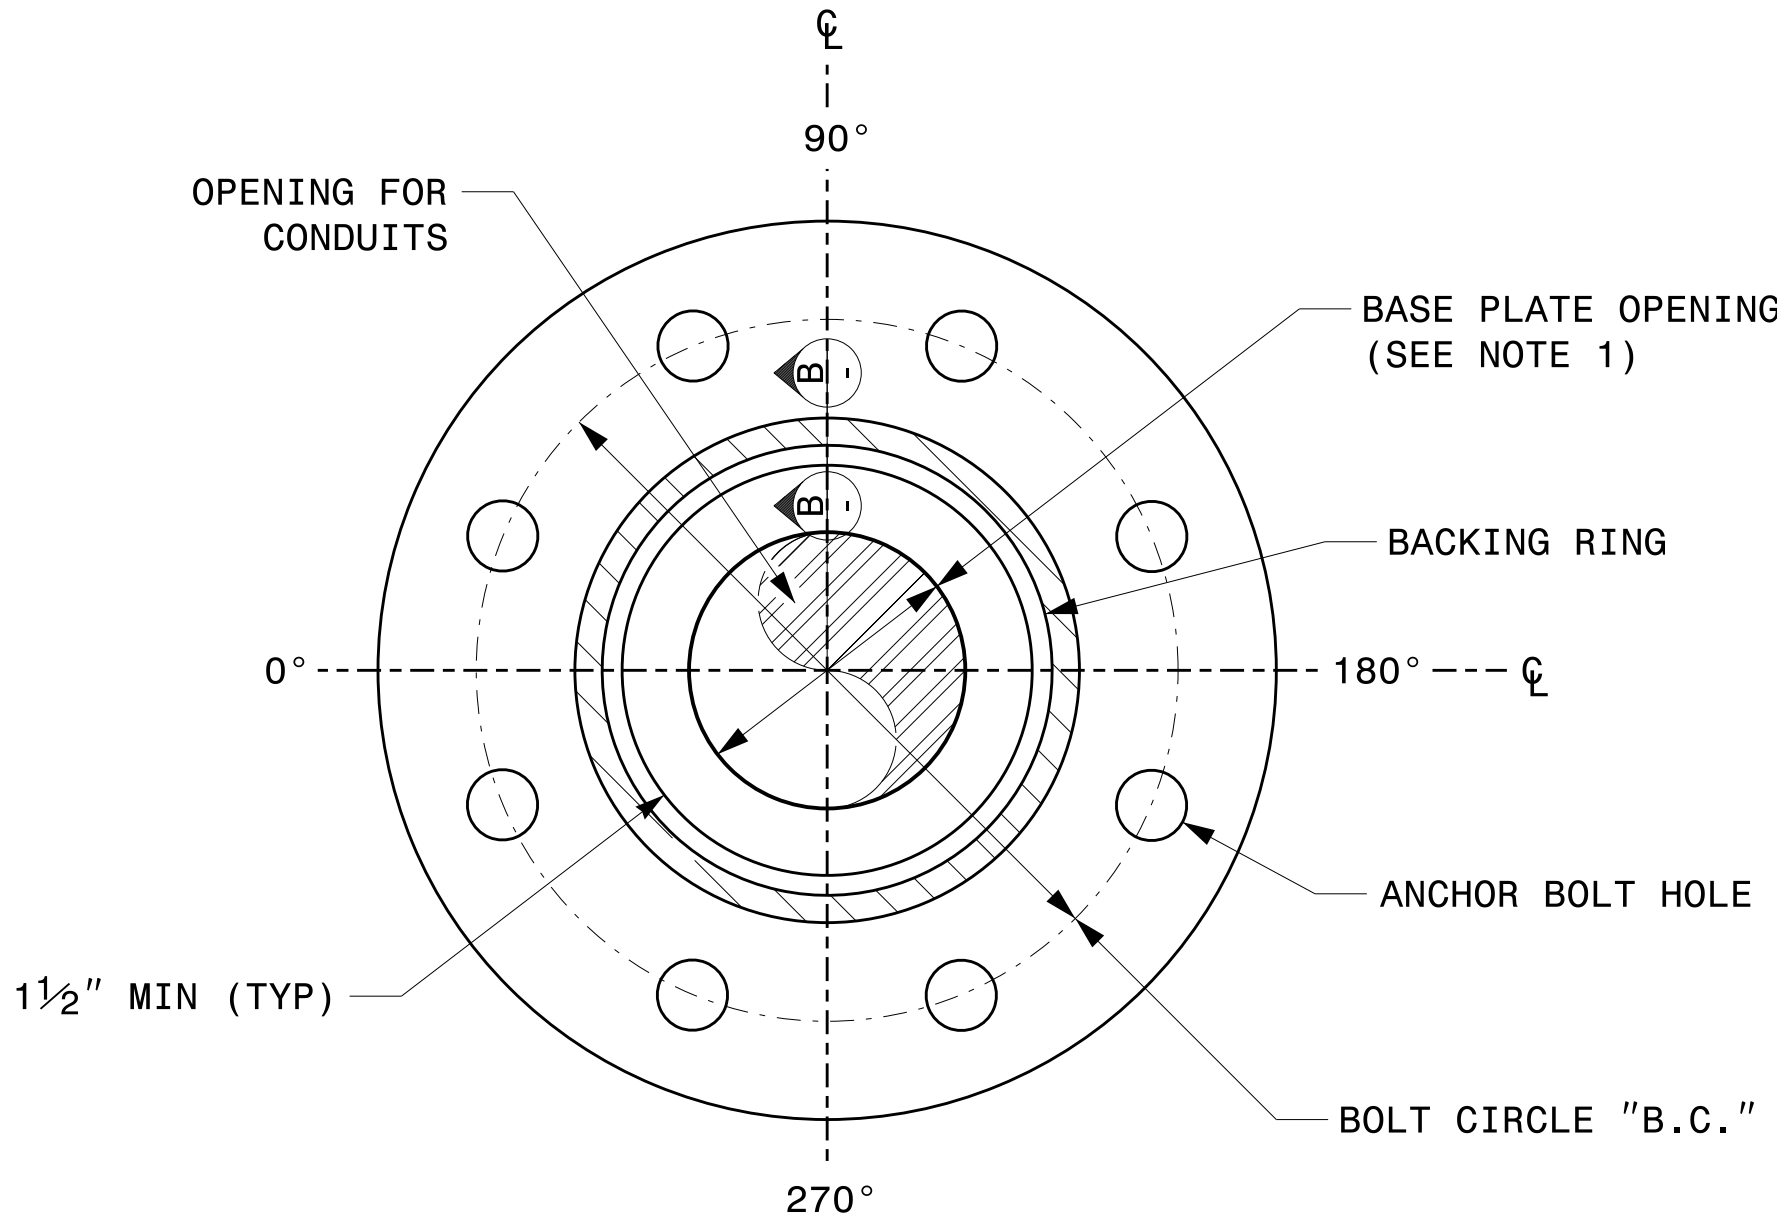


SECTION A-A
POLE BASE PLATE DETAILS

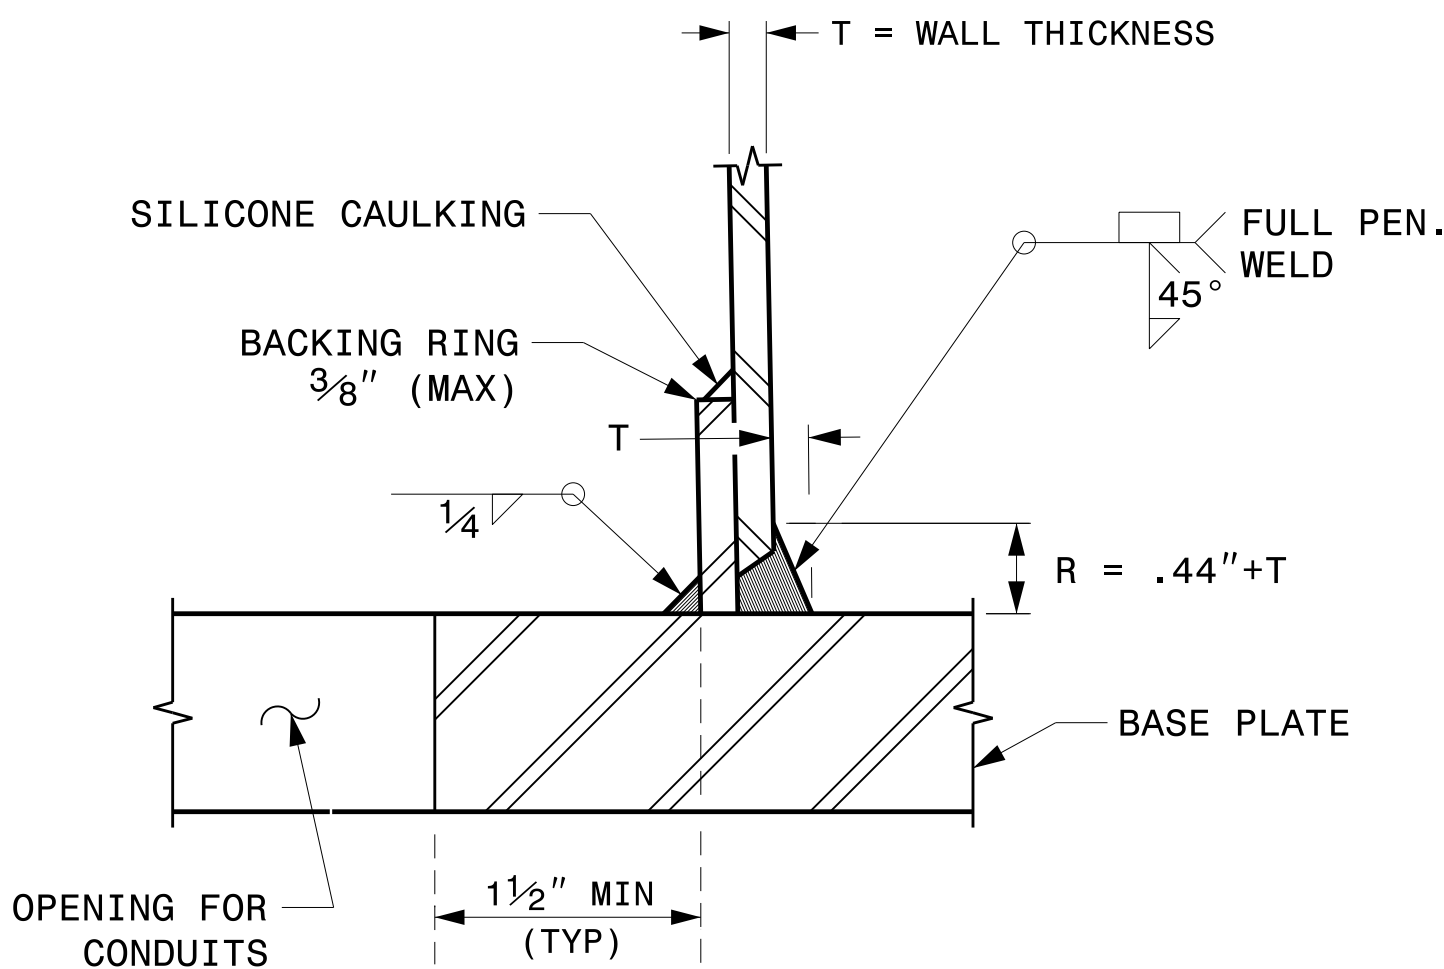


SECTION B-B
(POLE ATTACHMENT TO BASE PLATE)
FULL-PENETRATION
GROOVE WELD DETAIL

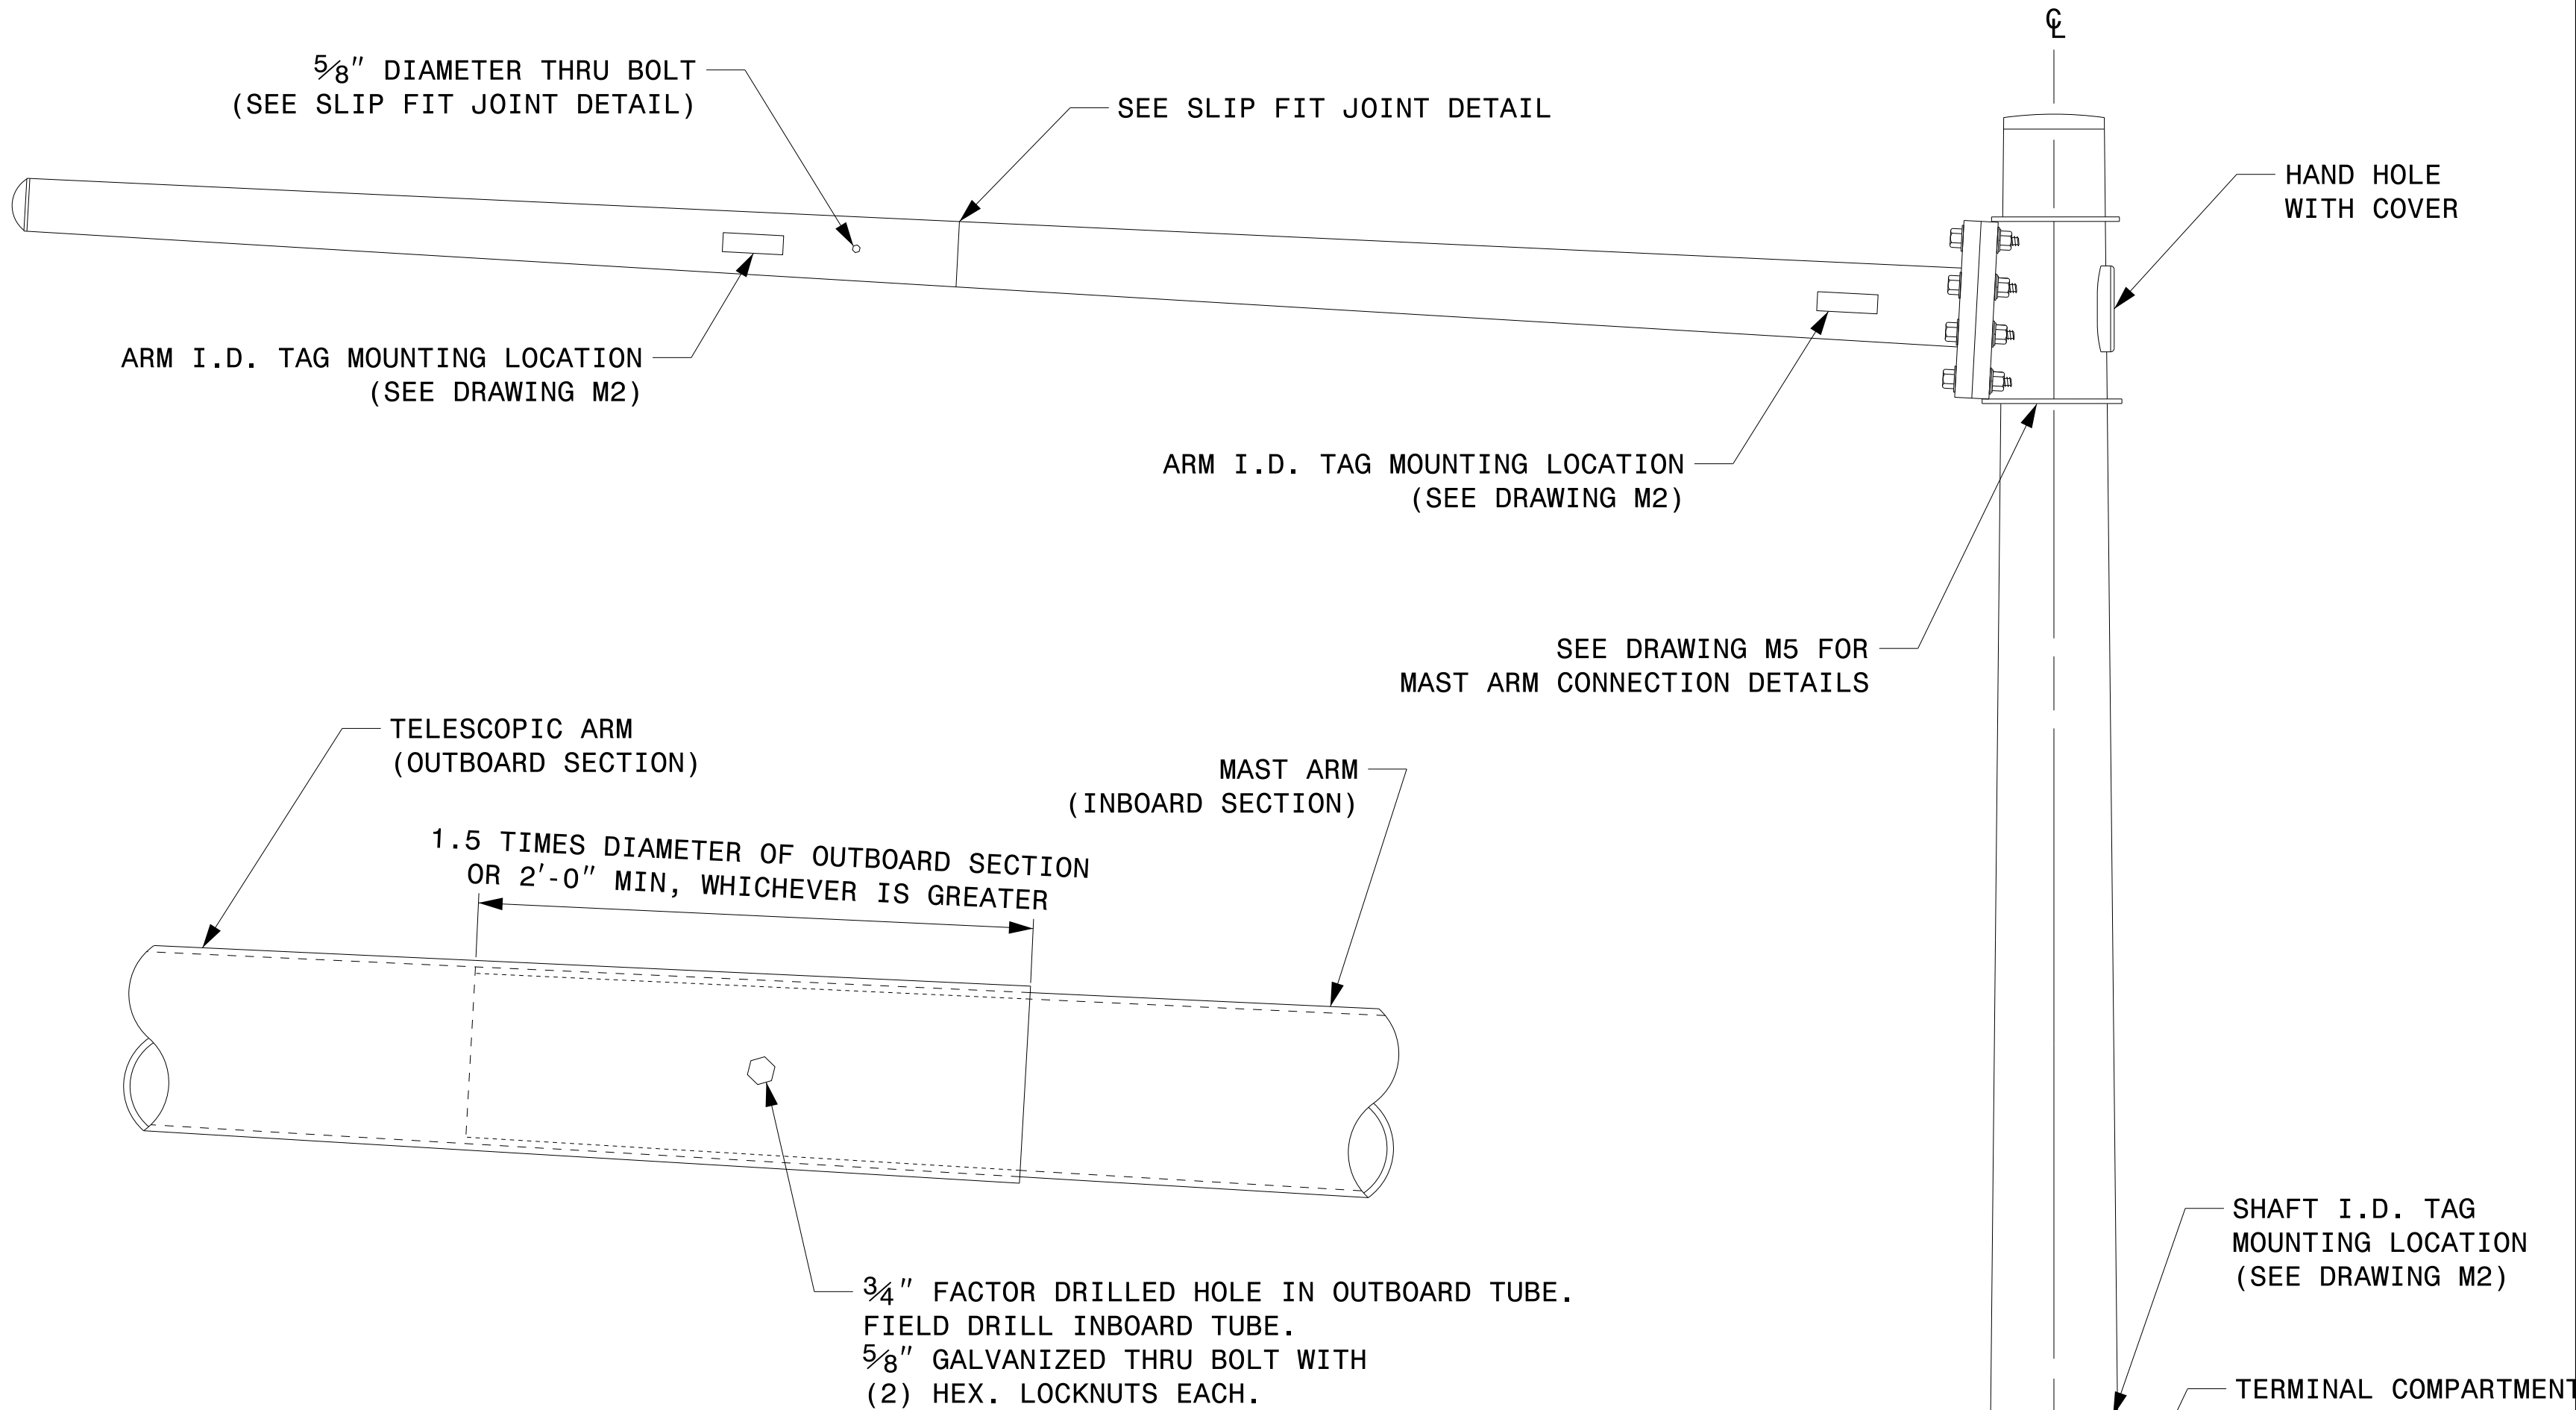

SLIP FIT JOINT DETAIL FOR MAST ARM

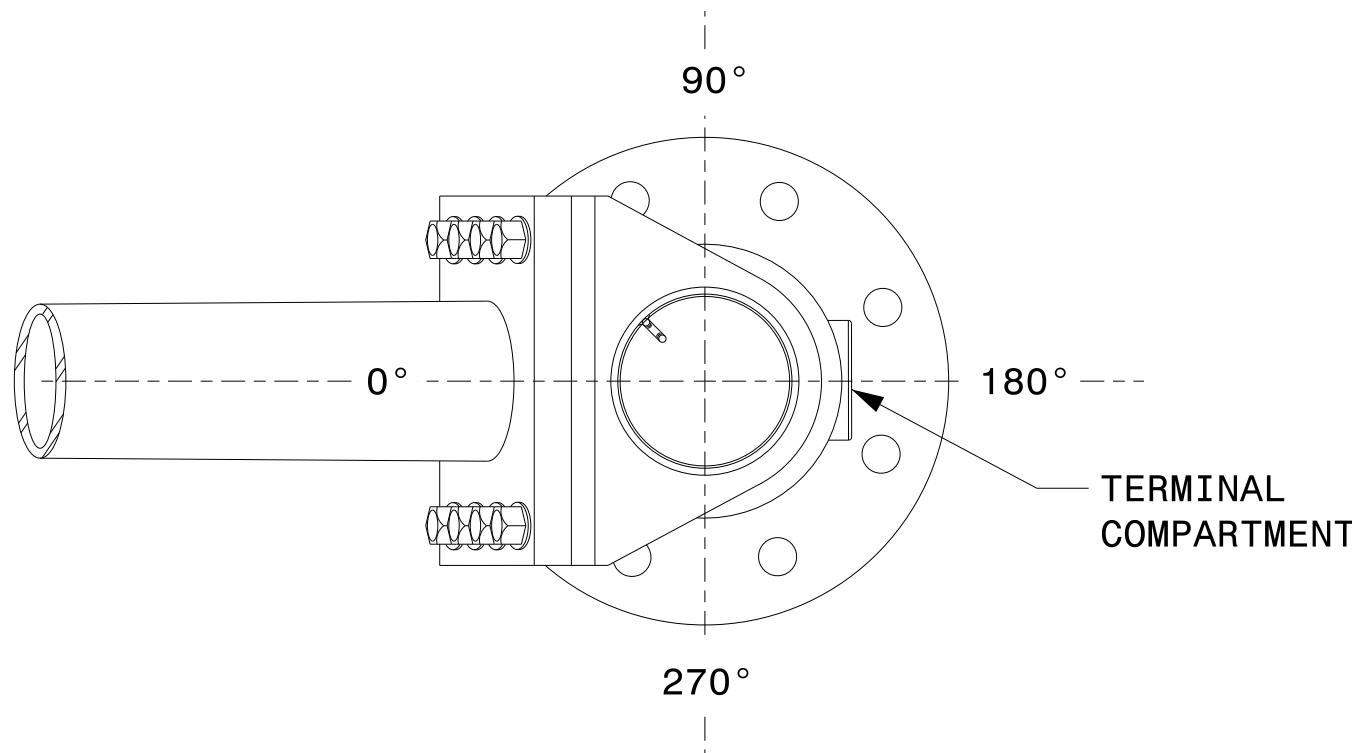

MAST ARM RADIAL ORIENTATION

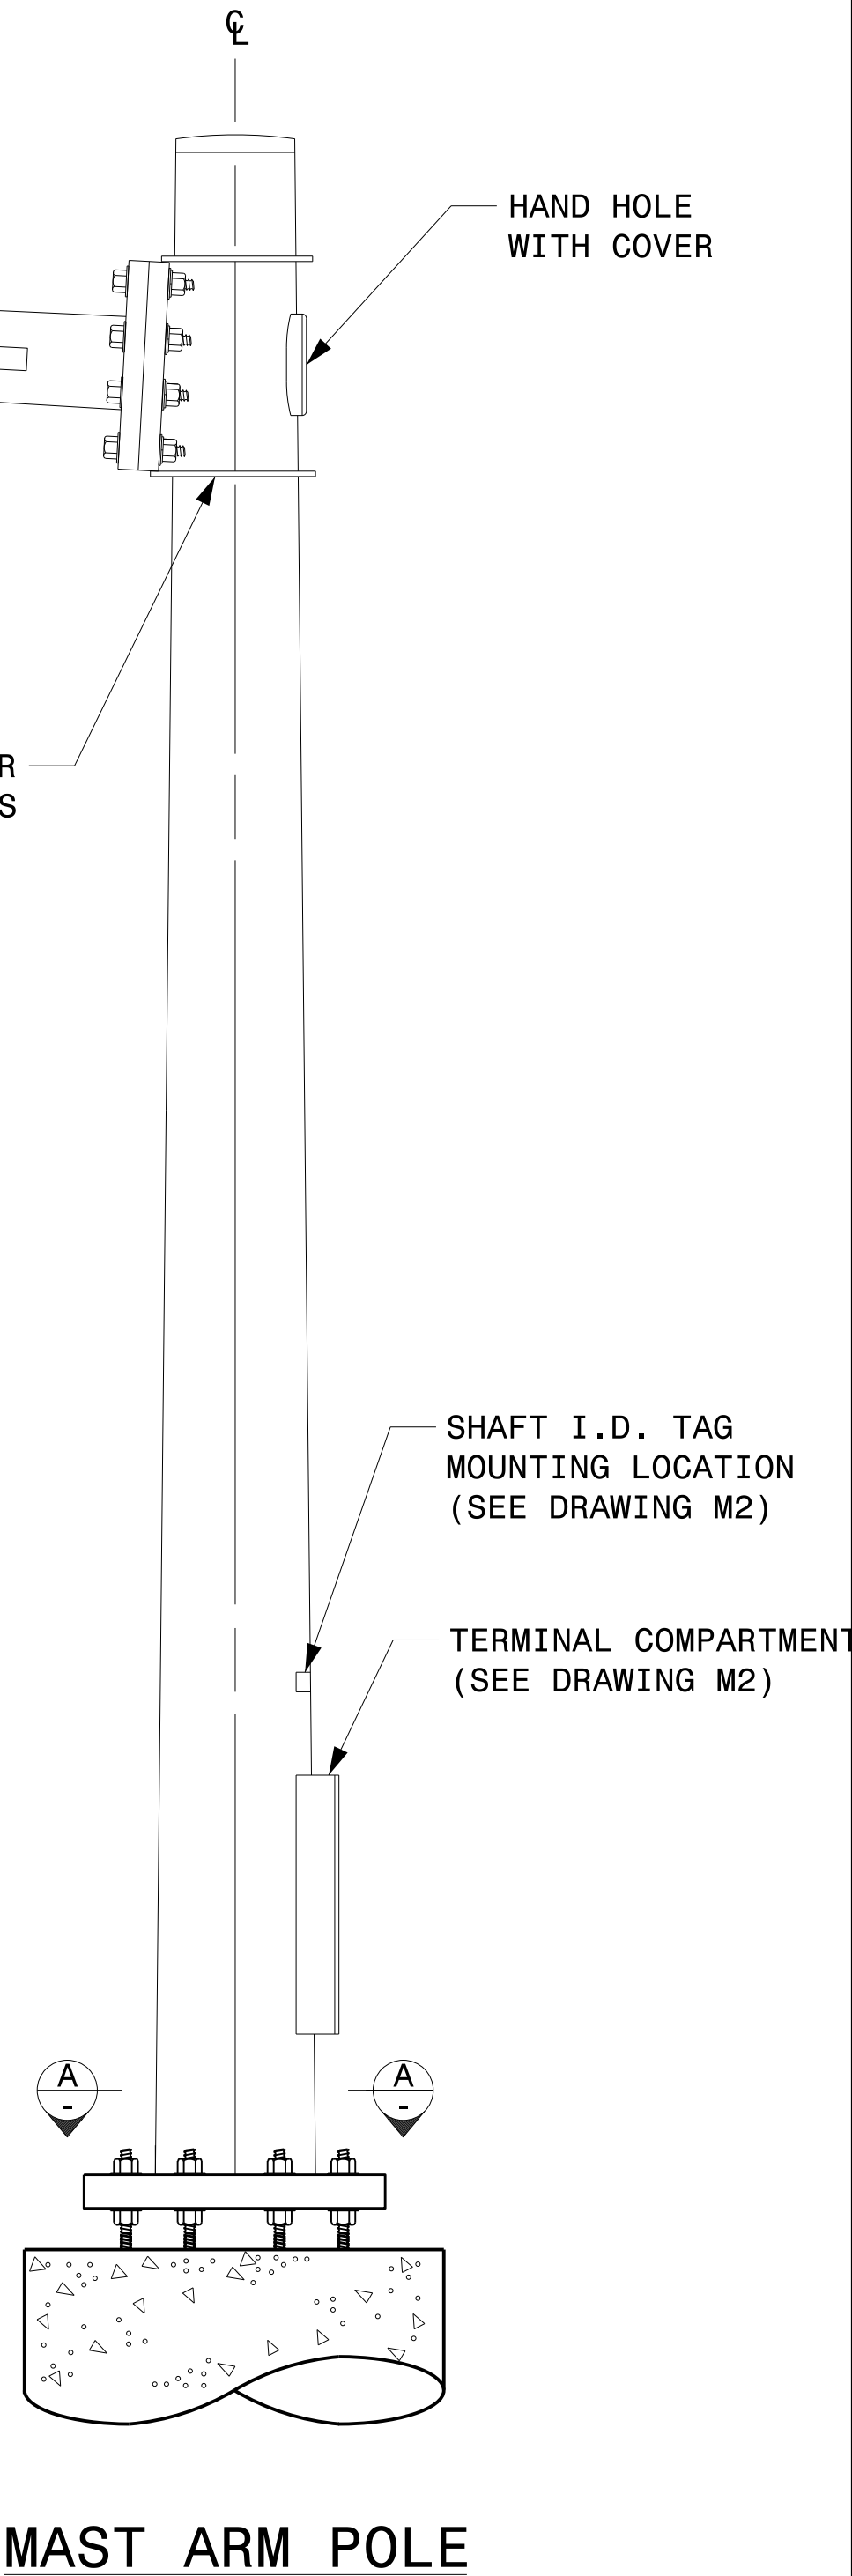

MAST ARM POLE

 750 N. Greenfield Pkwy, Garner, NC 27529	Typical Fabrication Details For Mast Arm Poles		 DocuSigned by: <i>Kevin Durigon</i> 1B23DC70R378ADA
	PLAN DATE: SEPTEMBER 2023 DESIGNED BY: K.C. DURIGON PREPARED BY: K.C. DURIGON REVIEWED BY: D.C. SARKAR	REVISIONS INIT. DATE	