


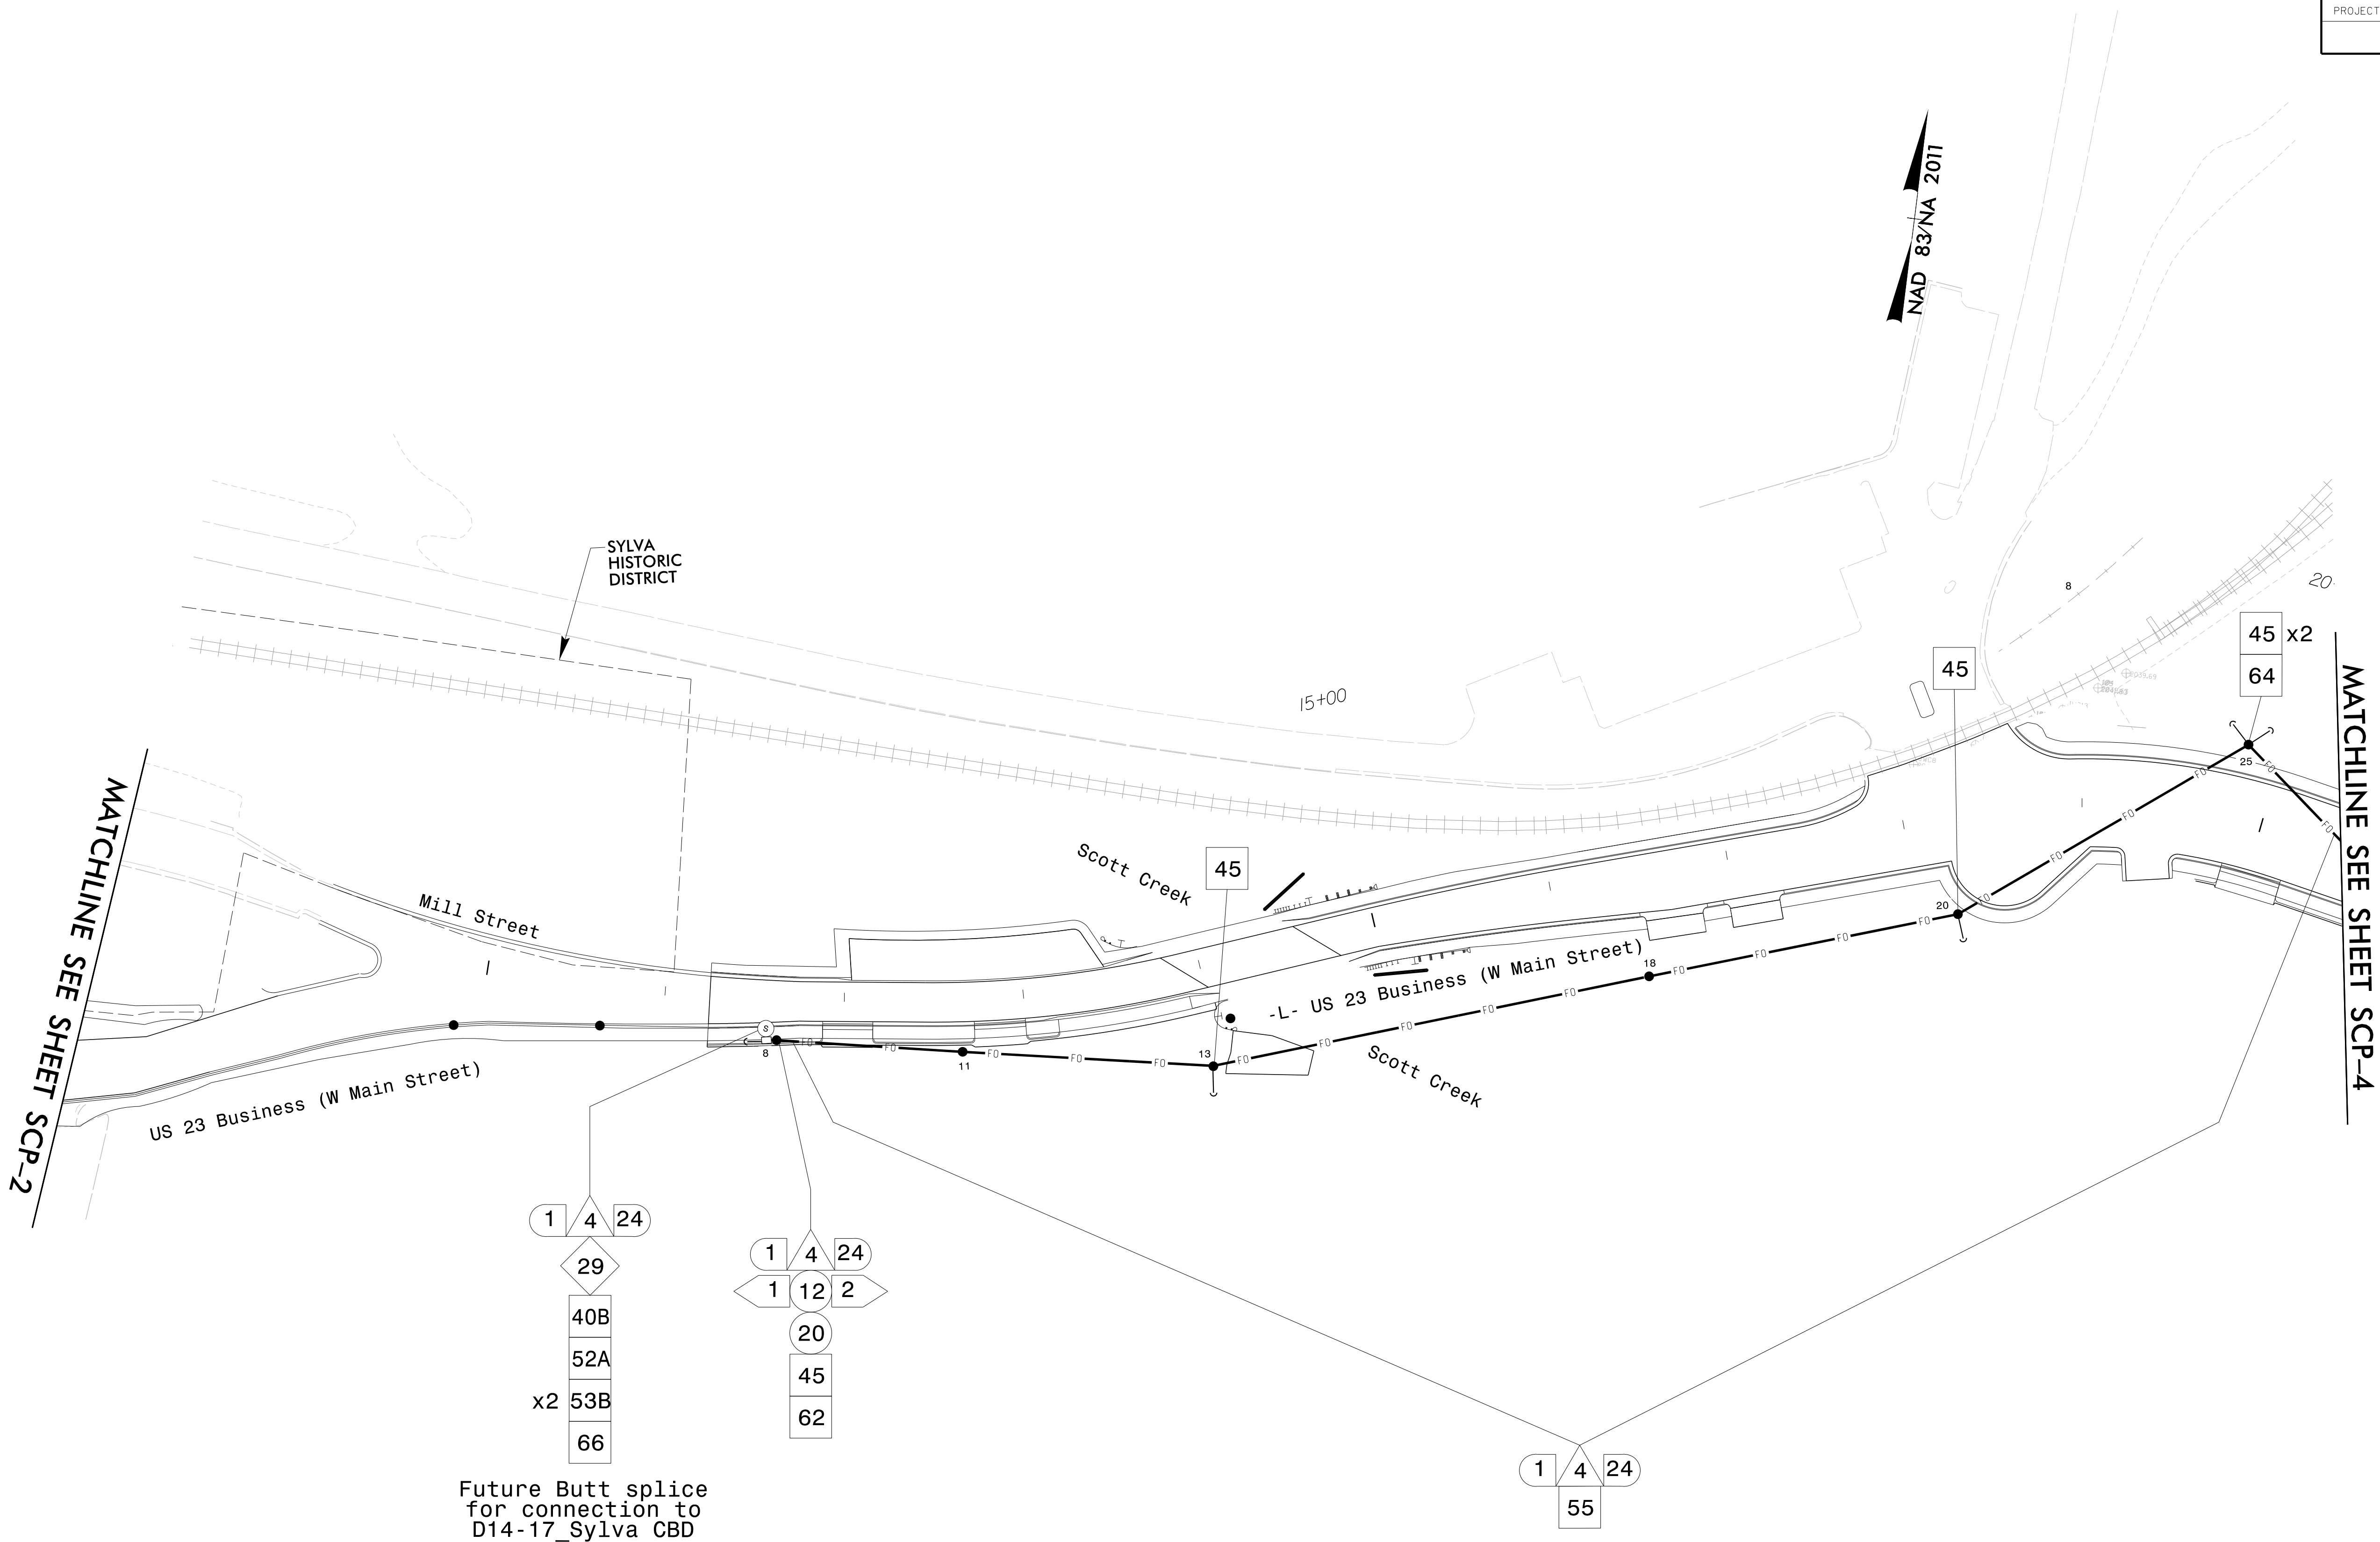

- NOTES:
1. UNLESS OTHERWISE NOTED:
    - OVERLASH NEW FIBER OPTIC CABLE TO EXISTING MESSENGER CABLE.
  2. SEAL ALL CONDUIT ENDS WITH DUCT AND CONDUIT SEALER, AT ALL JUNCTION BOX/CABINET ENTRANCES.
  3. ALTERNATE CONSTRUCTION METHODS MAY BE USED FOR INSALLING CONDUIT WITH ENGINEER'S APPROVAL. CONDUIT WILL BE PAID FOR UNDER INSTALLATION METHODS SHOWN ON THESE PLANS.

I:\11-June-2025\_17:26  
D:\11-June-2025\_17:26  
Fernando.Vazquez AT CHA-FAZ01EZ

Plans Prepared By:

DRMP, INC.  
8210 UNIVERSITY EXECUTIVE PARK DR.  
SUITE 200  
CHARLOTTE, NC 28262  
NC LICENSE NO. F-1524 (704) 549-4260

|                                                                              |  |                                              |  |                                                                     |  |
|------------------------------------------------------------------------------|--|----------------------------------------------|--|---------------------------------------------------------------------|--|
| Prepared for the Offices of:<br><br>750 N. Greenfield Pkwy, Garner, NC 27529 |  | <b>D14-14 NC 107<br/>Cable Routing Plans</b> |  | DOCUMENT NOT CONSIDERED<br>FINAL UNLESS ALL<br>SIGNATURES COMPLETED |  |
| Division 14 Jackson County Sylva                                             |  |                                              |  | SEAL                                                                |  |
| PLAN DATE: June 2025                                                         |  | REVIEWED BY: BN Groome                       |  | <br>Signed by: <i>Brittany Groome</i> 8/26/2025<br>DATE             |  |
| PREPARED BY: DJ White                                                        |  | REVIEWED BY: LW Moon                         |  |                                                                     |  |
| REVISIONS                                                                    |  | INIT.                                        |  | DATE                                                                |  |
|                                                                              |  |                                              |  |                                                                     |  |
