


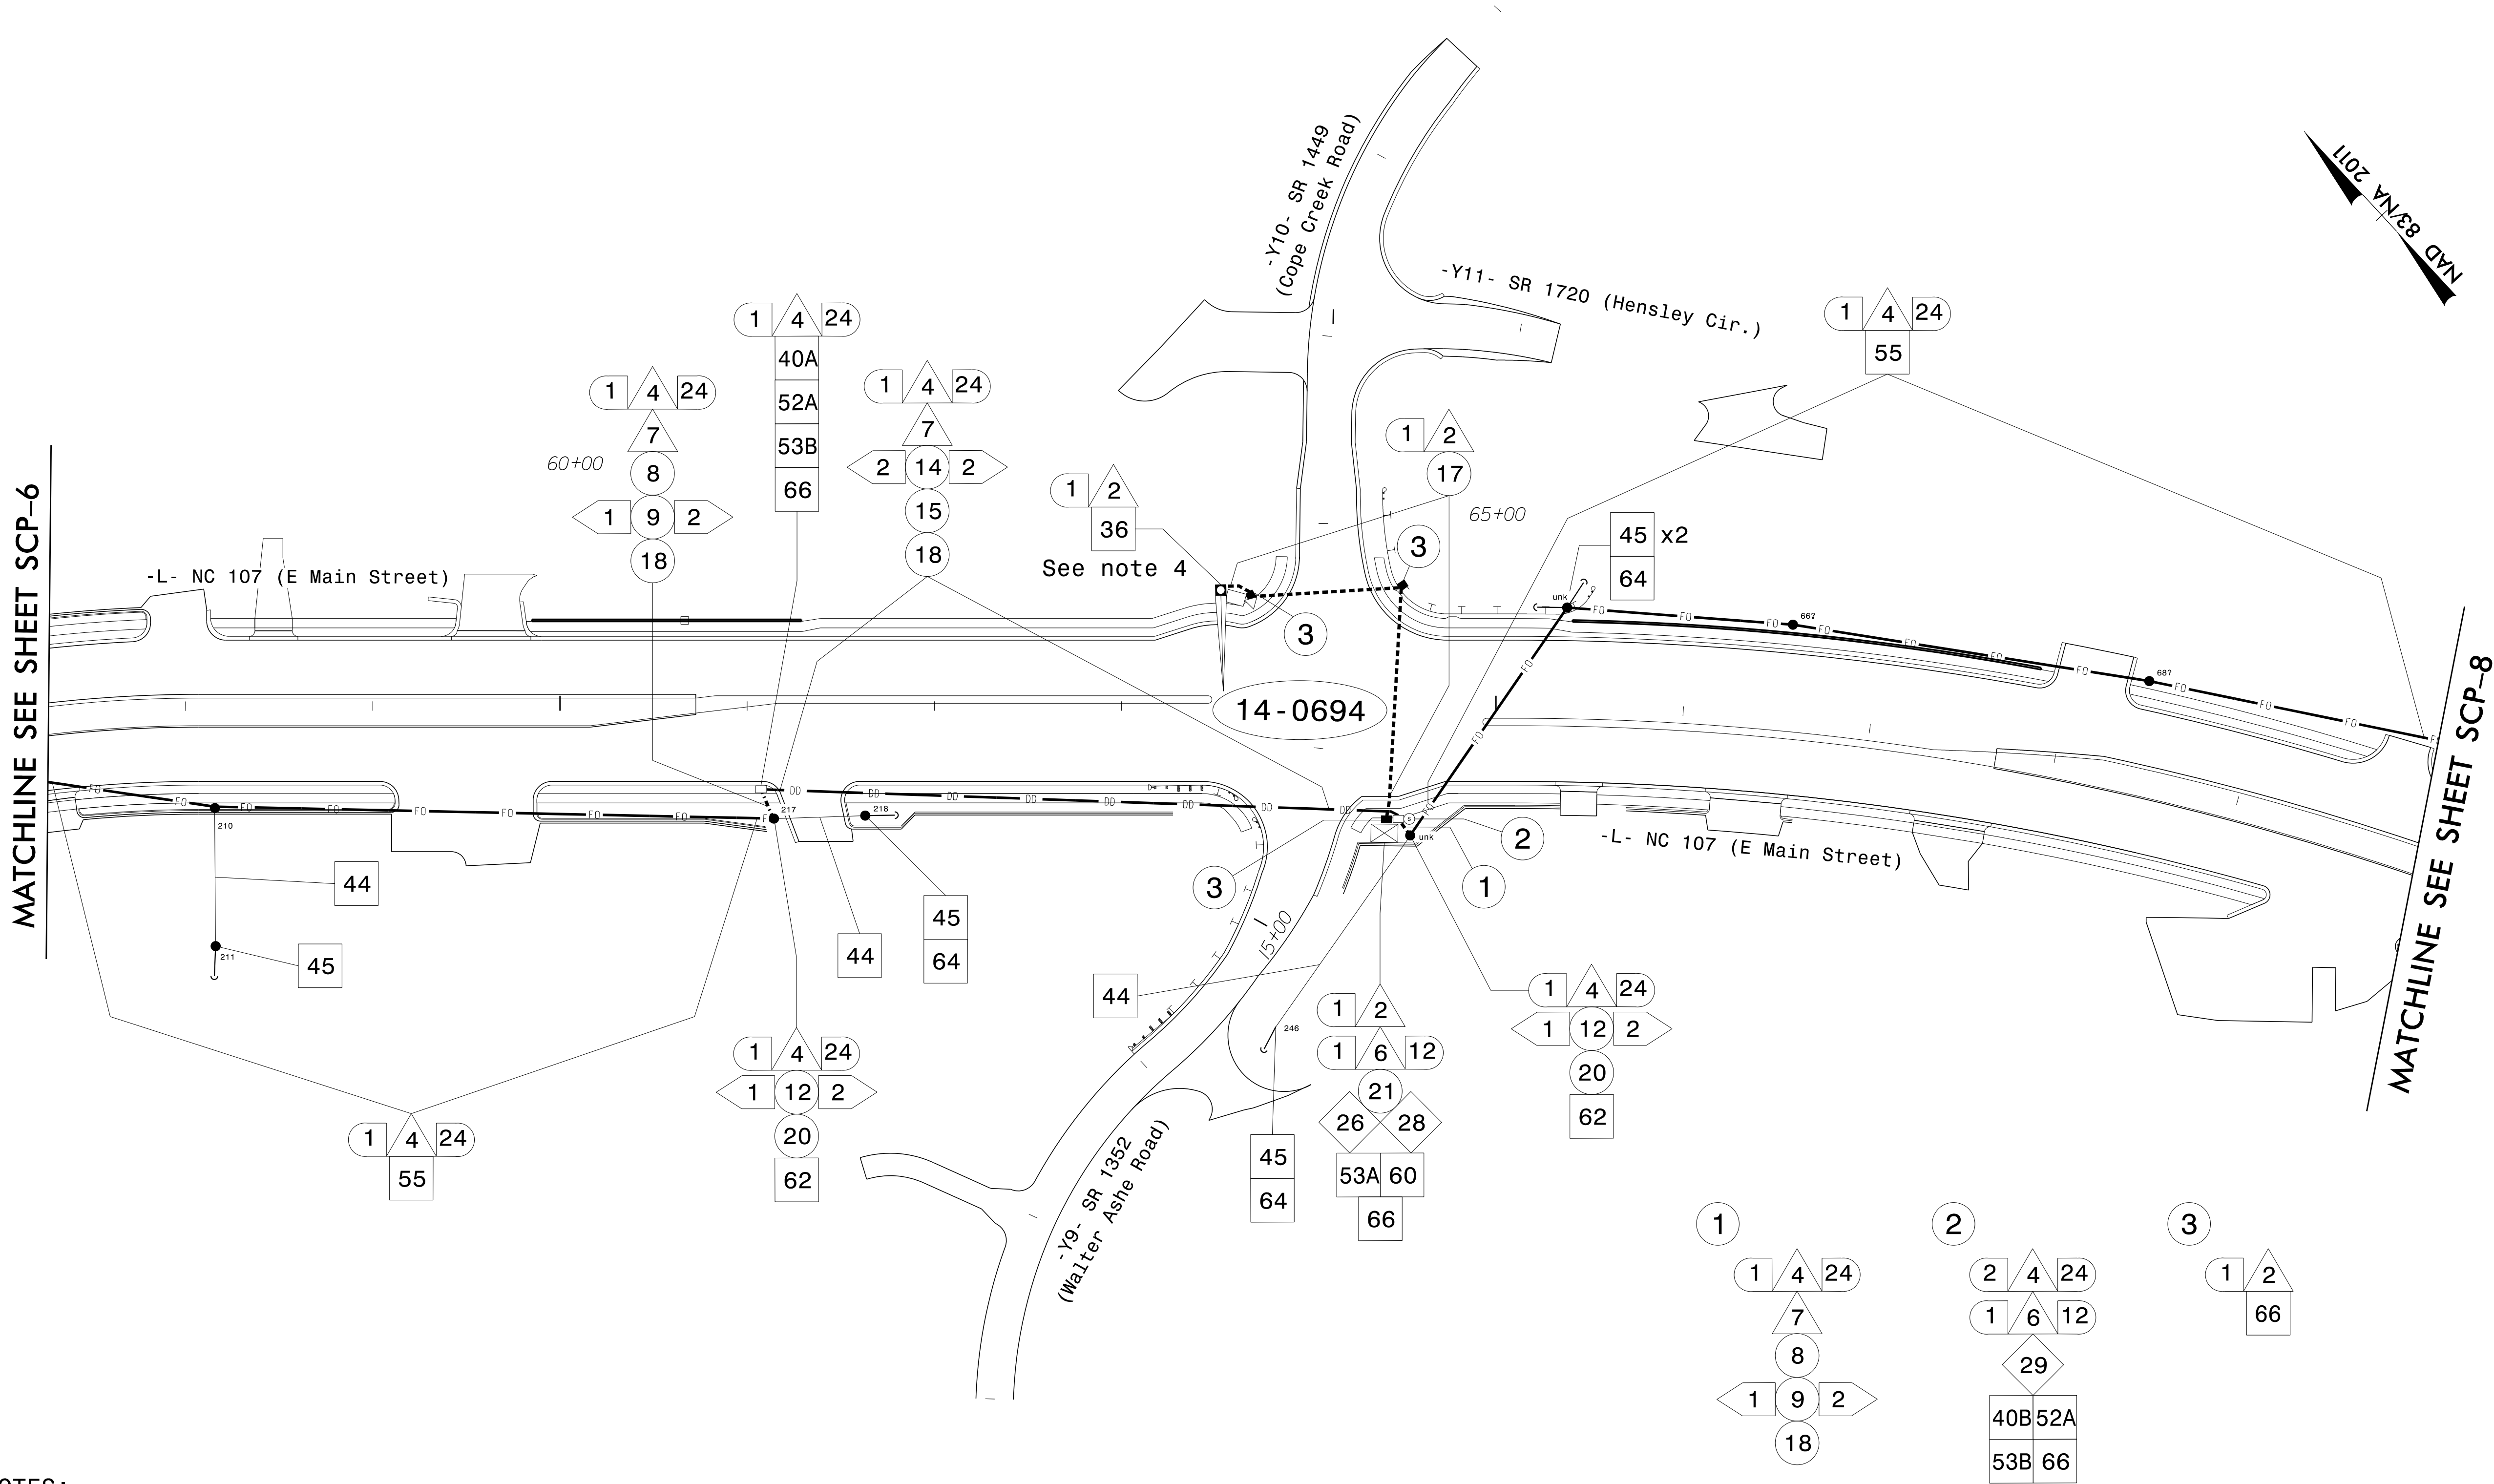

NOTES:

- UNLESS OTHERWISE NOTED:
 - OVERLASH NEW FIBER OPTIC CABLE TO EXISTING MESSENGER CABLE.
- SEAL ALL CONDUIT ENDS WITH DUCT AND CONDUIT SEALER, AT ALL JUNCTION BOX/CABINET ENTRANCES.
- ALTERNATE CONSTRUCTION METHODS MAY BE USED FOR INSALLING CONDUIT WITH ENGINEER'S APPROVAL. CONDUIT WILL BE PAID FOR UNDER INSTALLATION METHODS SHOWN ON THESE PLANS.
- WHEN INSTALLAING CCTV CAMERA ASSEMBLY ON METAL POLE WITH MAST ARM, RUN ETHERNET CABLE UP THROUGH POLE AND OUT THE MAST ARM: FIELD DRILL A 1/2" HOLE UP THROUGH THE BOTTOM OF THE MAST ARM FOR INSTALLATION OF THE ETHERNET CABLE TO THE CAMERA.

I:\JUN-2025\171\171.dwg, US East, 01\Documents\NC DOT\NC DOT File Structure\Traffic\Signal\Design\System\SCP-7.dwg
P:\2025\171\171.dwg, US East, 01\Documents\NC DOT\NC DOT File Structure\Traffic\Signal\Design\System\SCP-7.dwg
P:\2025\171\171.dwg, US East, 01\Documents\NC DOT\NC DOT File Structure\Traffic\Signal\Design\System\SCP-7.dwg

Plans Prepared By:

DRMP

DRMP, INC.
8210 UNIVERSITY EXECUTIVE PARK DR.
SUITE 220
CHARLOTTE, NC 28262
NC LICENSE NO. F-1524 (704) 348-4260

Prepared for the Offices of: Transportation Mobility and Safety Division DEPARTMENT OF TRANSPORTATION SIGNALS MANAGEMENT SECTION 750 N. Greenfield Pkwy, Garner, NC 27529	D14-14 NC 107 Cable Routing Plans		Division 14 Jackson County Sylva	
	PLAN DATE: June 2025	REVIEWED BY: BN Groome		
	PREPARED BY: DJ White	REVIEWED BY: LW Moon		
	REVISIONS	INIT.	DATE	

DOCUMENT NOT CONSIDERED FINAL UNLESS ALL SIGNATURES COMPLETED	
SEAL NORTH CAROLINA PROFESSIONAL ENGINEER BRITTANY N. GROOME SEAL 052936	Signed by: Brittany Groome 8/26/2025 DATE