
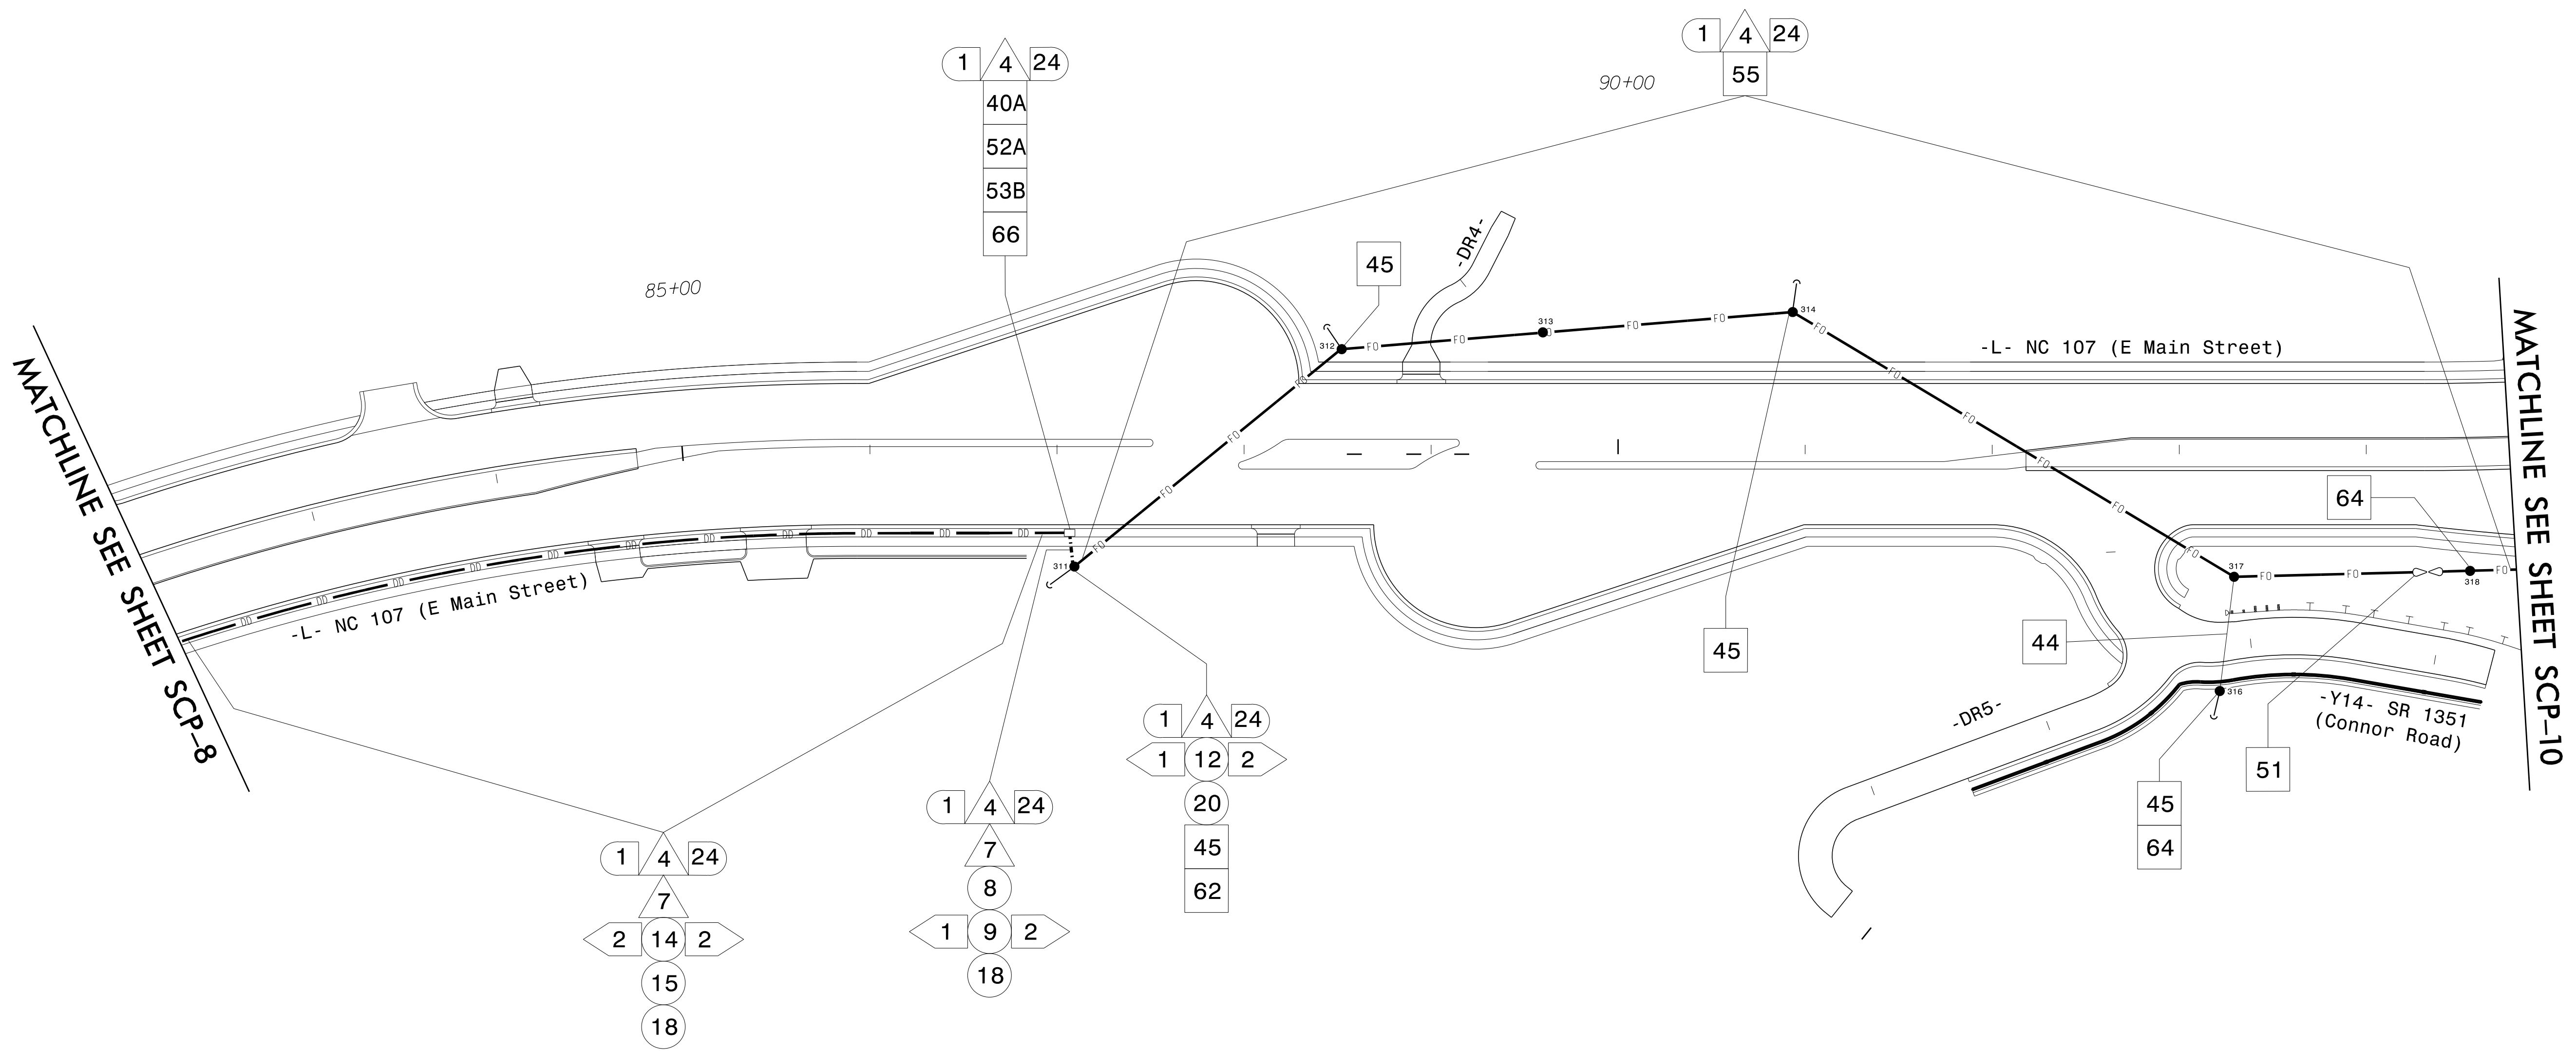


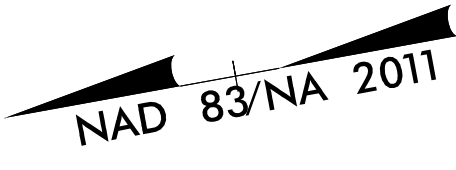

- NOTES:
1. UNLESS OTHERWISE NOTED:
 - OVERLASH NEW FIBER OPTIC CABLE TO EXISTING MESSENGER CABLE.
 2. SEAL ALL CONDUIT ENDS WITH DUCT AND CONDUIT SEALER, AT ALL JUNCTION BOX/CABINET ENTRANCES.
 3. ALTERNATE CONSTRUCTION METHODS MAY BE USED FOR INSALLING CONDUIT WITH ENGINEER'S APPROVAL. CONDUIT WILL BE PAID FOR UNDER INSTALLATION METHODS SHOWN ON THESE PLANS.

I:\JUL-2025 17:37
D:\JUL-2025\17:37\DRMP\USC01\HQR-US-East-01\Documents\NCDOT\NCDOT_Materials\6.0_CAD\BIM\6.2_Work\In-Progress\R-5600_NCDOT_File_Structure\Traffic\Signal\Design\System\SCP-9.dgn
Fernando Vazquez AT CHA-FAZ01EZ

Plans Prepared By:

DRMP, INC.
8210 UNIVERSITY EXECUTIVE PARK DR.
SUITE 200
CHARLOTTE, NC 28262
NC LICENSE NO. F-1524 (704) 549-4260

	D14-14 NC 107 Cable Routing Plans	
	Division 14	Jackson County Sylva
	PLAN DATE: June 2025	REVIEWED BY: BN Groome
	PREPARED BY: DJ White	REVIEWED BY: LW Moon
REVISIONS	INIT.	DATE

DOCUMENT NOT CONSIDERED FINAL UNLESS ALL SIGNATURES COMPLETED	
SEAL	
Signed by: Brittany Groome	8/26/2025
TE09340E106484...	DATE