


5/28/99

6/30/2025 2:26:47 PM
\\Fs600\Utility\g-plan\Profile.dgn
User:Mr125

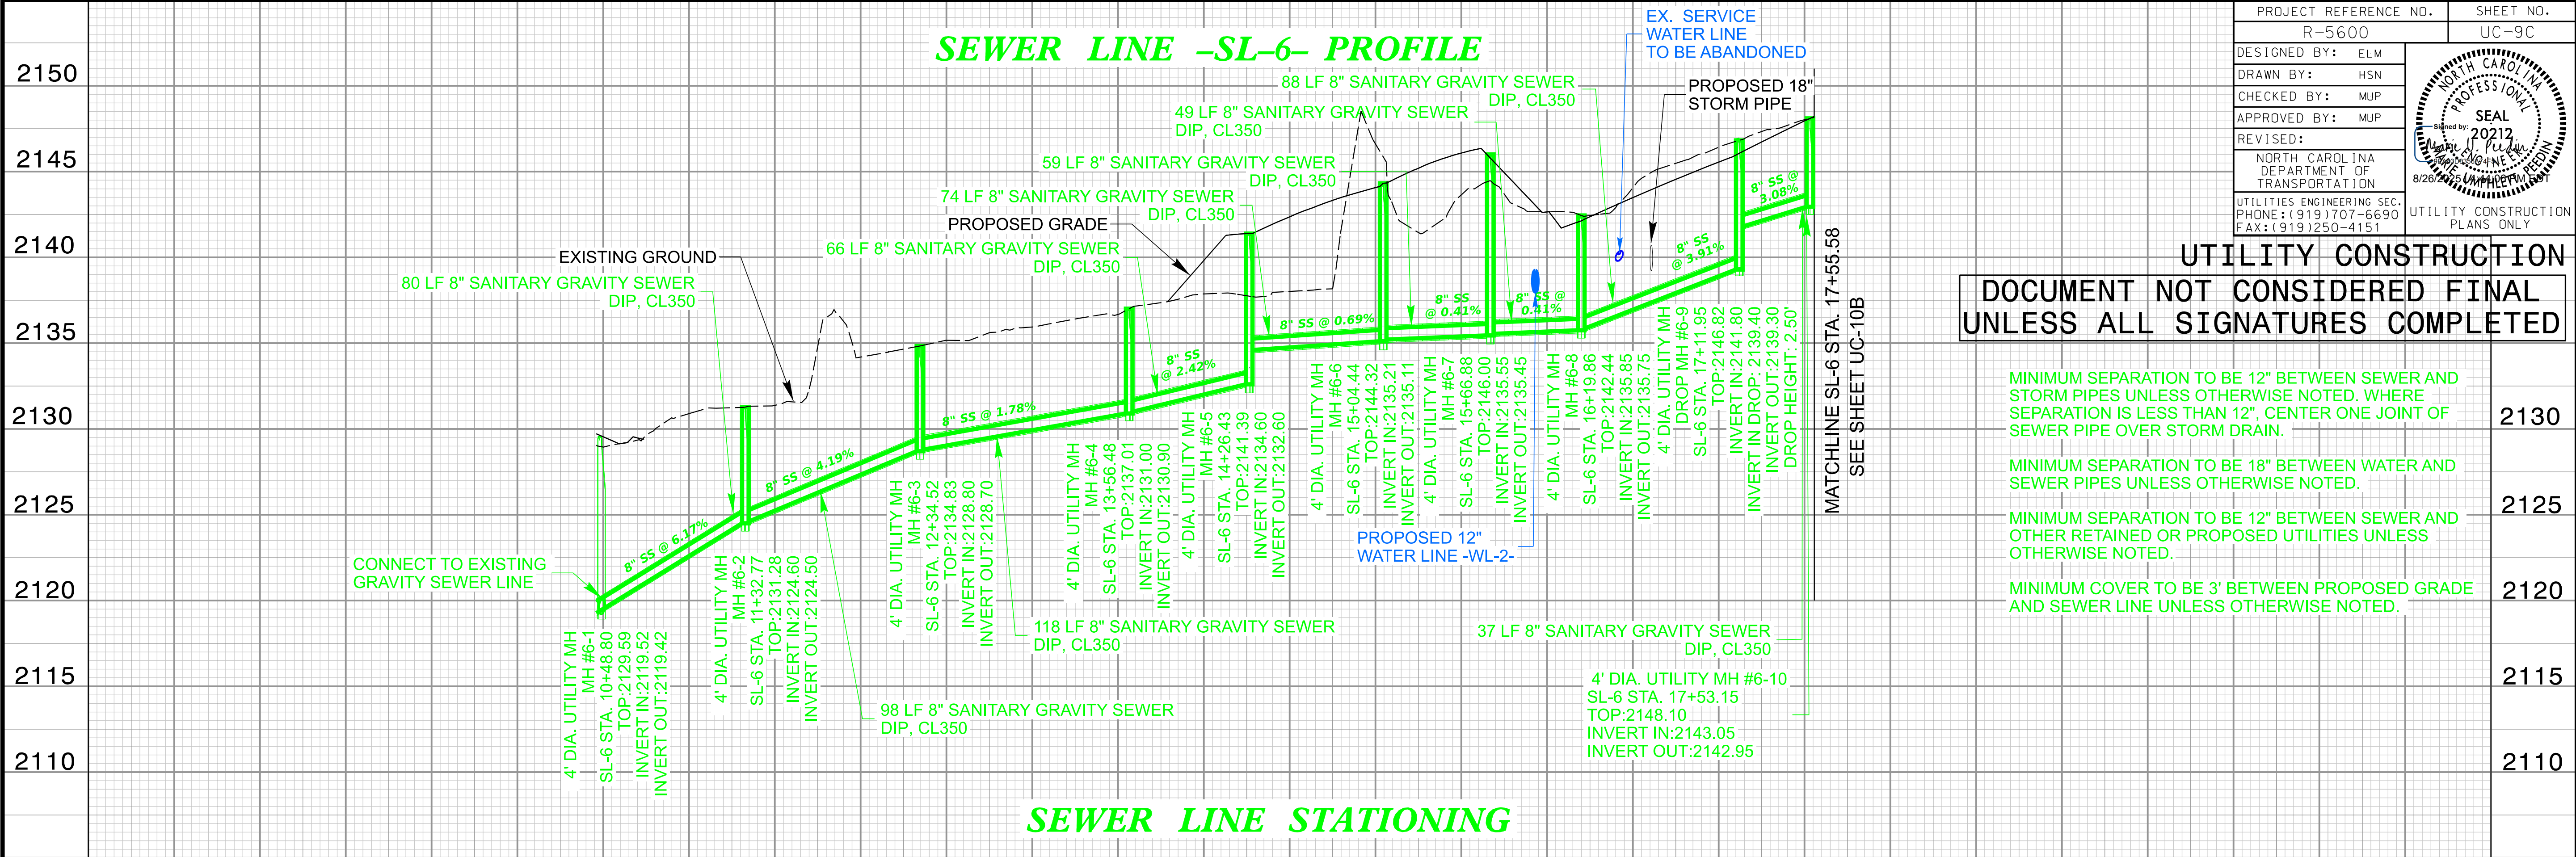

PROJECT REFERENCE NO.		SHEET NO.	
R-5600		UC-9C	
DESIGNED BY:	ELM		
DRAWN BY:	HSN		
CHECKED BY:	MUP		
APPROVED BY:	MUP		
REVISED:			
NORTH CAROLINA DEPARTMENT OF TRANSPORTATION		UTILITIES CONSTRUCTION PLANS ONLY	
UTILITIES ENGINEERING SEC. PHONE: (919) 707-6690 FAX: (919) 250-4151			

UTILITY CONSTRUCTION

DOCUMENT NOT CONSIDERED FINAL
UNLESS ALL SIGNATURES COMPLETED

