

UTILITIES BY OTHERS

ALL PROPOSED UTILITY WORK SHOWN ON THIS SHEET WILL BE DONE BY OTHERS. NO PAYMENT WILL BE MADE TO THE CONTRACTOR FOR PROPOSED UTILITY WORK SHOWN ON THIS SHEET.

BEGIN RETAINING WALL 22
-Y- STA. 14+84.44.75' RT
MAX HEIGHT 23'
SOIL NAIL/SOLDIER PILE

-L- STA. 33+43.80 =
-Y- STA. 10+00.00

-L- STA. 34+44.83 =
-YS- STA. 10+00.00



DUKE, FRONTIER, OPTIMUM
SPECTRUM, BWFN, OVERHEAD

BEGIN RETAINING WALL
-L- STA. 10+00.00
-L- STA. 34+80.89 RT
MAX WALL HEIGHT 3'
STD. SEGMENTAL GRAVITY
(SUBJECT TO CHANGE)

END RETAINING WALL
-L- STA. 35+40.50.89 RT
MAX WALL HEIGHT 3'
STD. SEGMENTAL GRAVITY
(SUBJECT TO CHANGE)

END CONSTRUCTION
-YSA- STA. 12+50.00

JMT
Prepared in the Office of:
JOHNSON, MIRMIRAN, & THOMPSON, INC.
1318-F Patton Ave.
Asheville, NC 28806

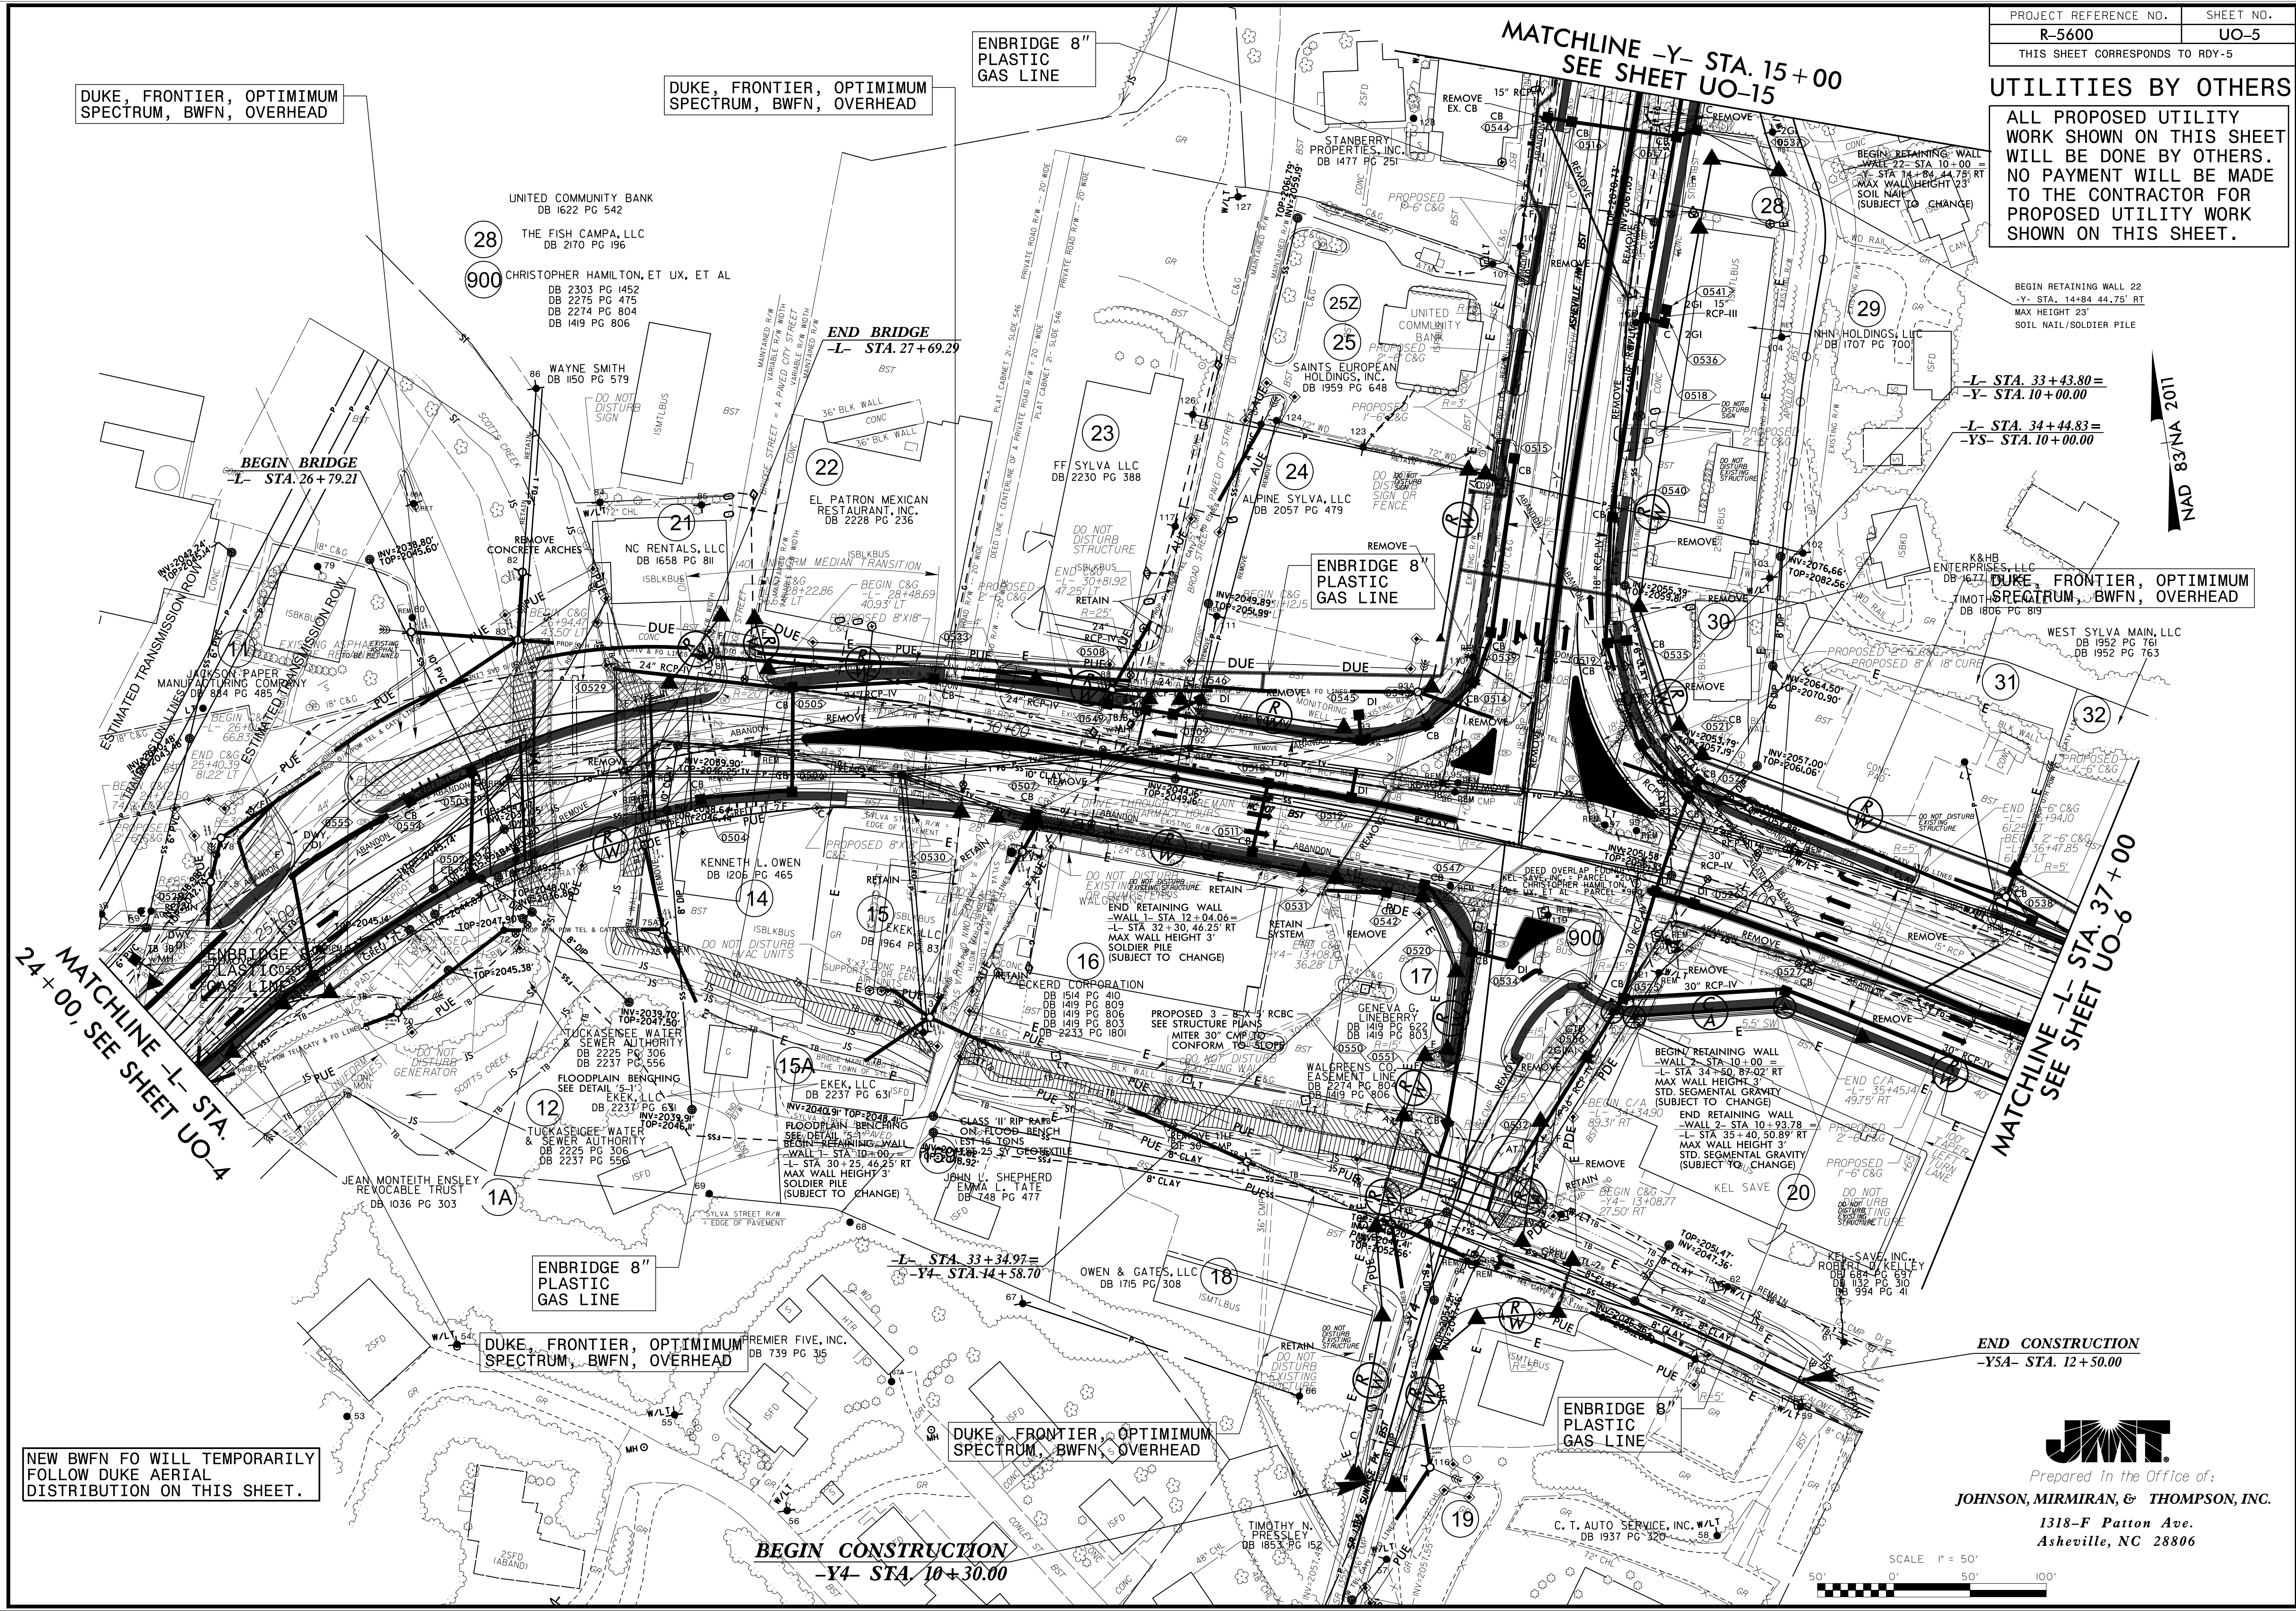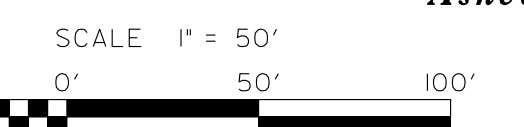

NEW BWFN FO WILL TEMPORARILY FOLLOW DUKE AERIAL DISTRIBUTION ON THIS SHEET.

TRANSPORTATION\31730-22 R-5600 UTIL. COORD. UTILITIES\RS5600.UTL_UO-5.DGN