

UTILITIES BY OTHERS

ALL PROPOSED UTILITY WORK SHOWN ON THIS SHEET WILL BE DONE BY OTHERS. NO PAYMENT WILL BE MADE TO THE CONTRACTOR FOR PROPOSED UTILITY WORK SHOWN ON THIS SHEET.

NOTE: RETAINING WALL -WALL 9- HAS BEEN ELIMINATED FROM PLANS

DUKE, FRONTIER, OPTIMUM SPECTRUM, BWFN, OVERHEAD

NOTE: ADDITIONAL ROW, PUE, & TCE REQUIRED FOR REVISIONS. ADDITIONAL CLAIM FOR PARCEL 95A.

DUKE, FRONTIER, OPTIMUM SPECTRUM, BWFN, OVERHEAD

DUKE, FRONTIER, OPTIMUM SPECTRUM, BWFN, OVERHEAD

BEGIN CONSTRUCTION -Y12- STA. 11+30.00

END CONSTRUCTION -Y13- STA. 11+08.00


END CONSTRUCTION -Y12- STA. 12+99.00

-L- STA. 77+86.84 = Y13- STA. 10+00.00

MATCHLINE -L- STA. 73+00 SEE SHEET UO-8

MATCHLINE -L- STA. 86+00 SEE SHEET UO-10

TRANSPORTATION 31730-22 R-5600 UTIL. CORR. UTILITIES R-5600 UTIL. UO-9.DGN

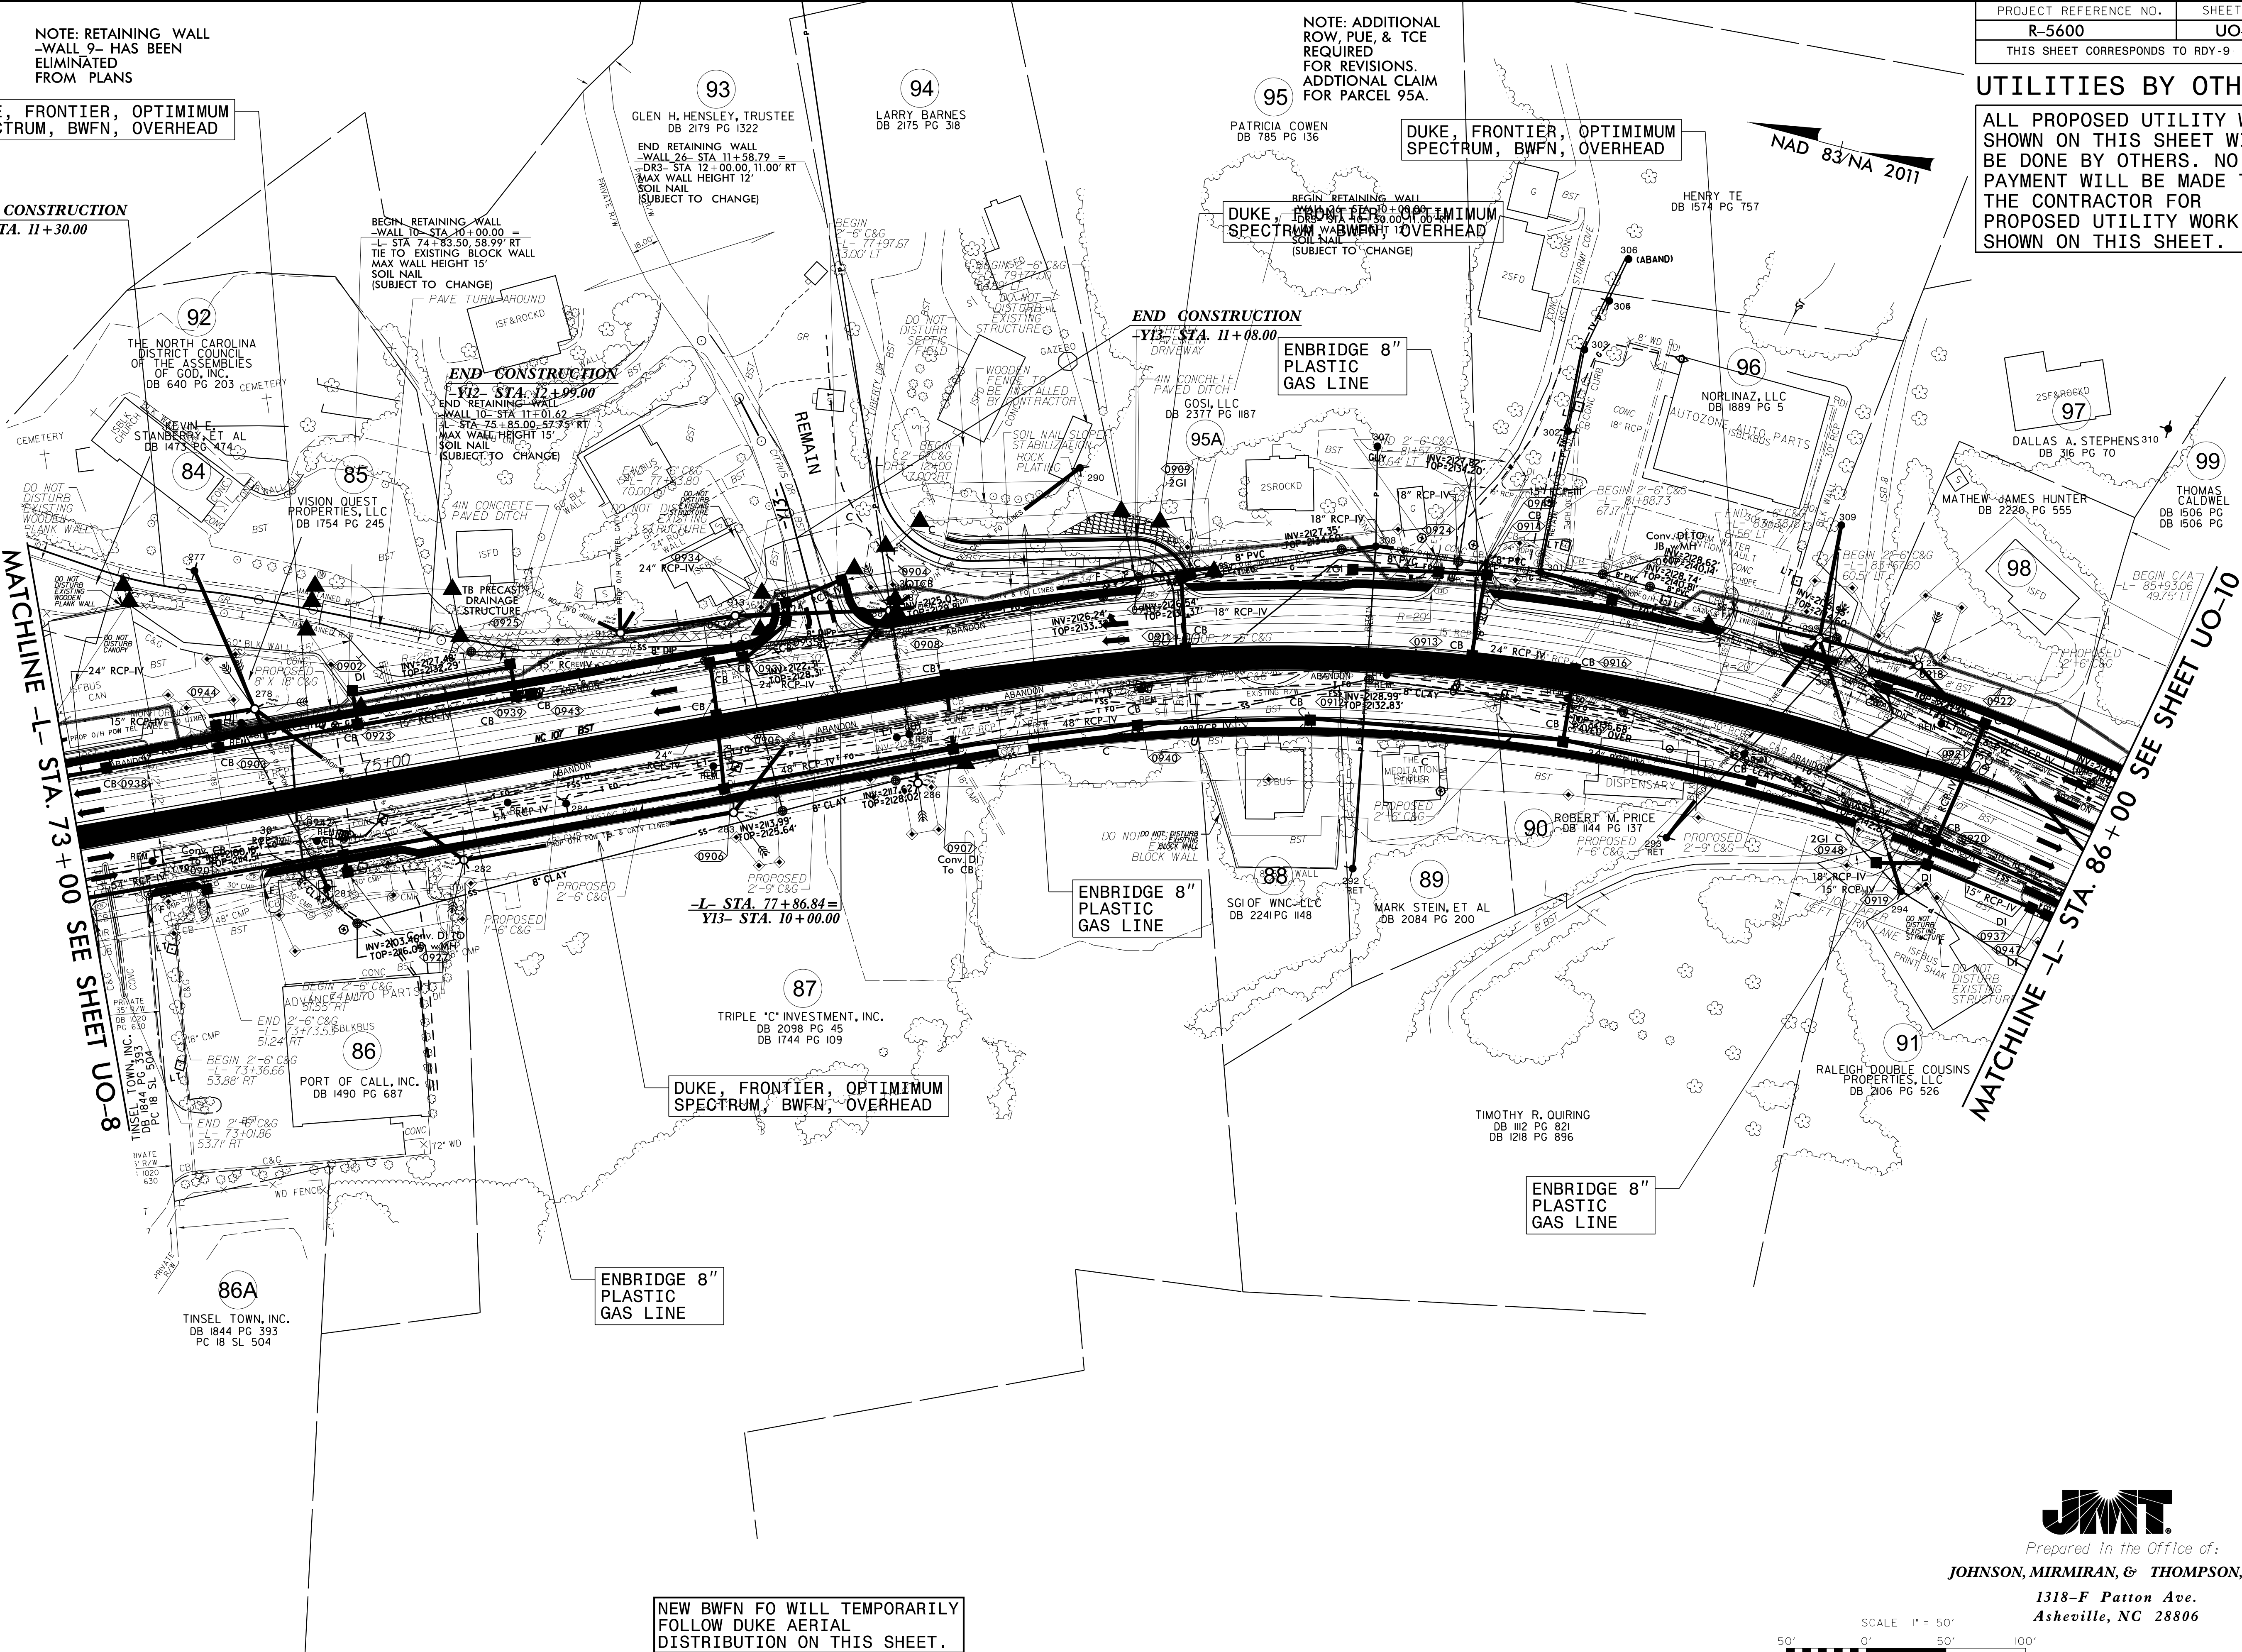

NEW BWFN FO WILL TEMPORARILY FOLLOW DUKE AERIAL DISTRIBUTION ON THIS SHEET.



Prepared in the Office of:
JOHNSON, MIRMIRAN, & THOMPSON, INC.
1318-F Patton Ave.
Asheville, NC 28806

