


UTILITIES BY OTHERS

ALL PROPOSED UTILITY WORK SHOWN ON THIS SHEET WILL BE DONE BY OTHERS. NO PAYMENT WILL BE MADE TO THE CONTRACTOR FOR PROPOSED UTILITY WORK SHOWN ON THIS SHEET.

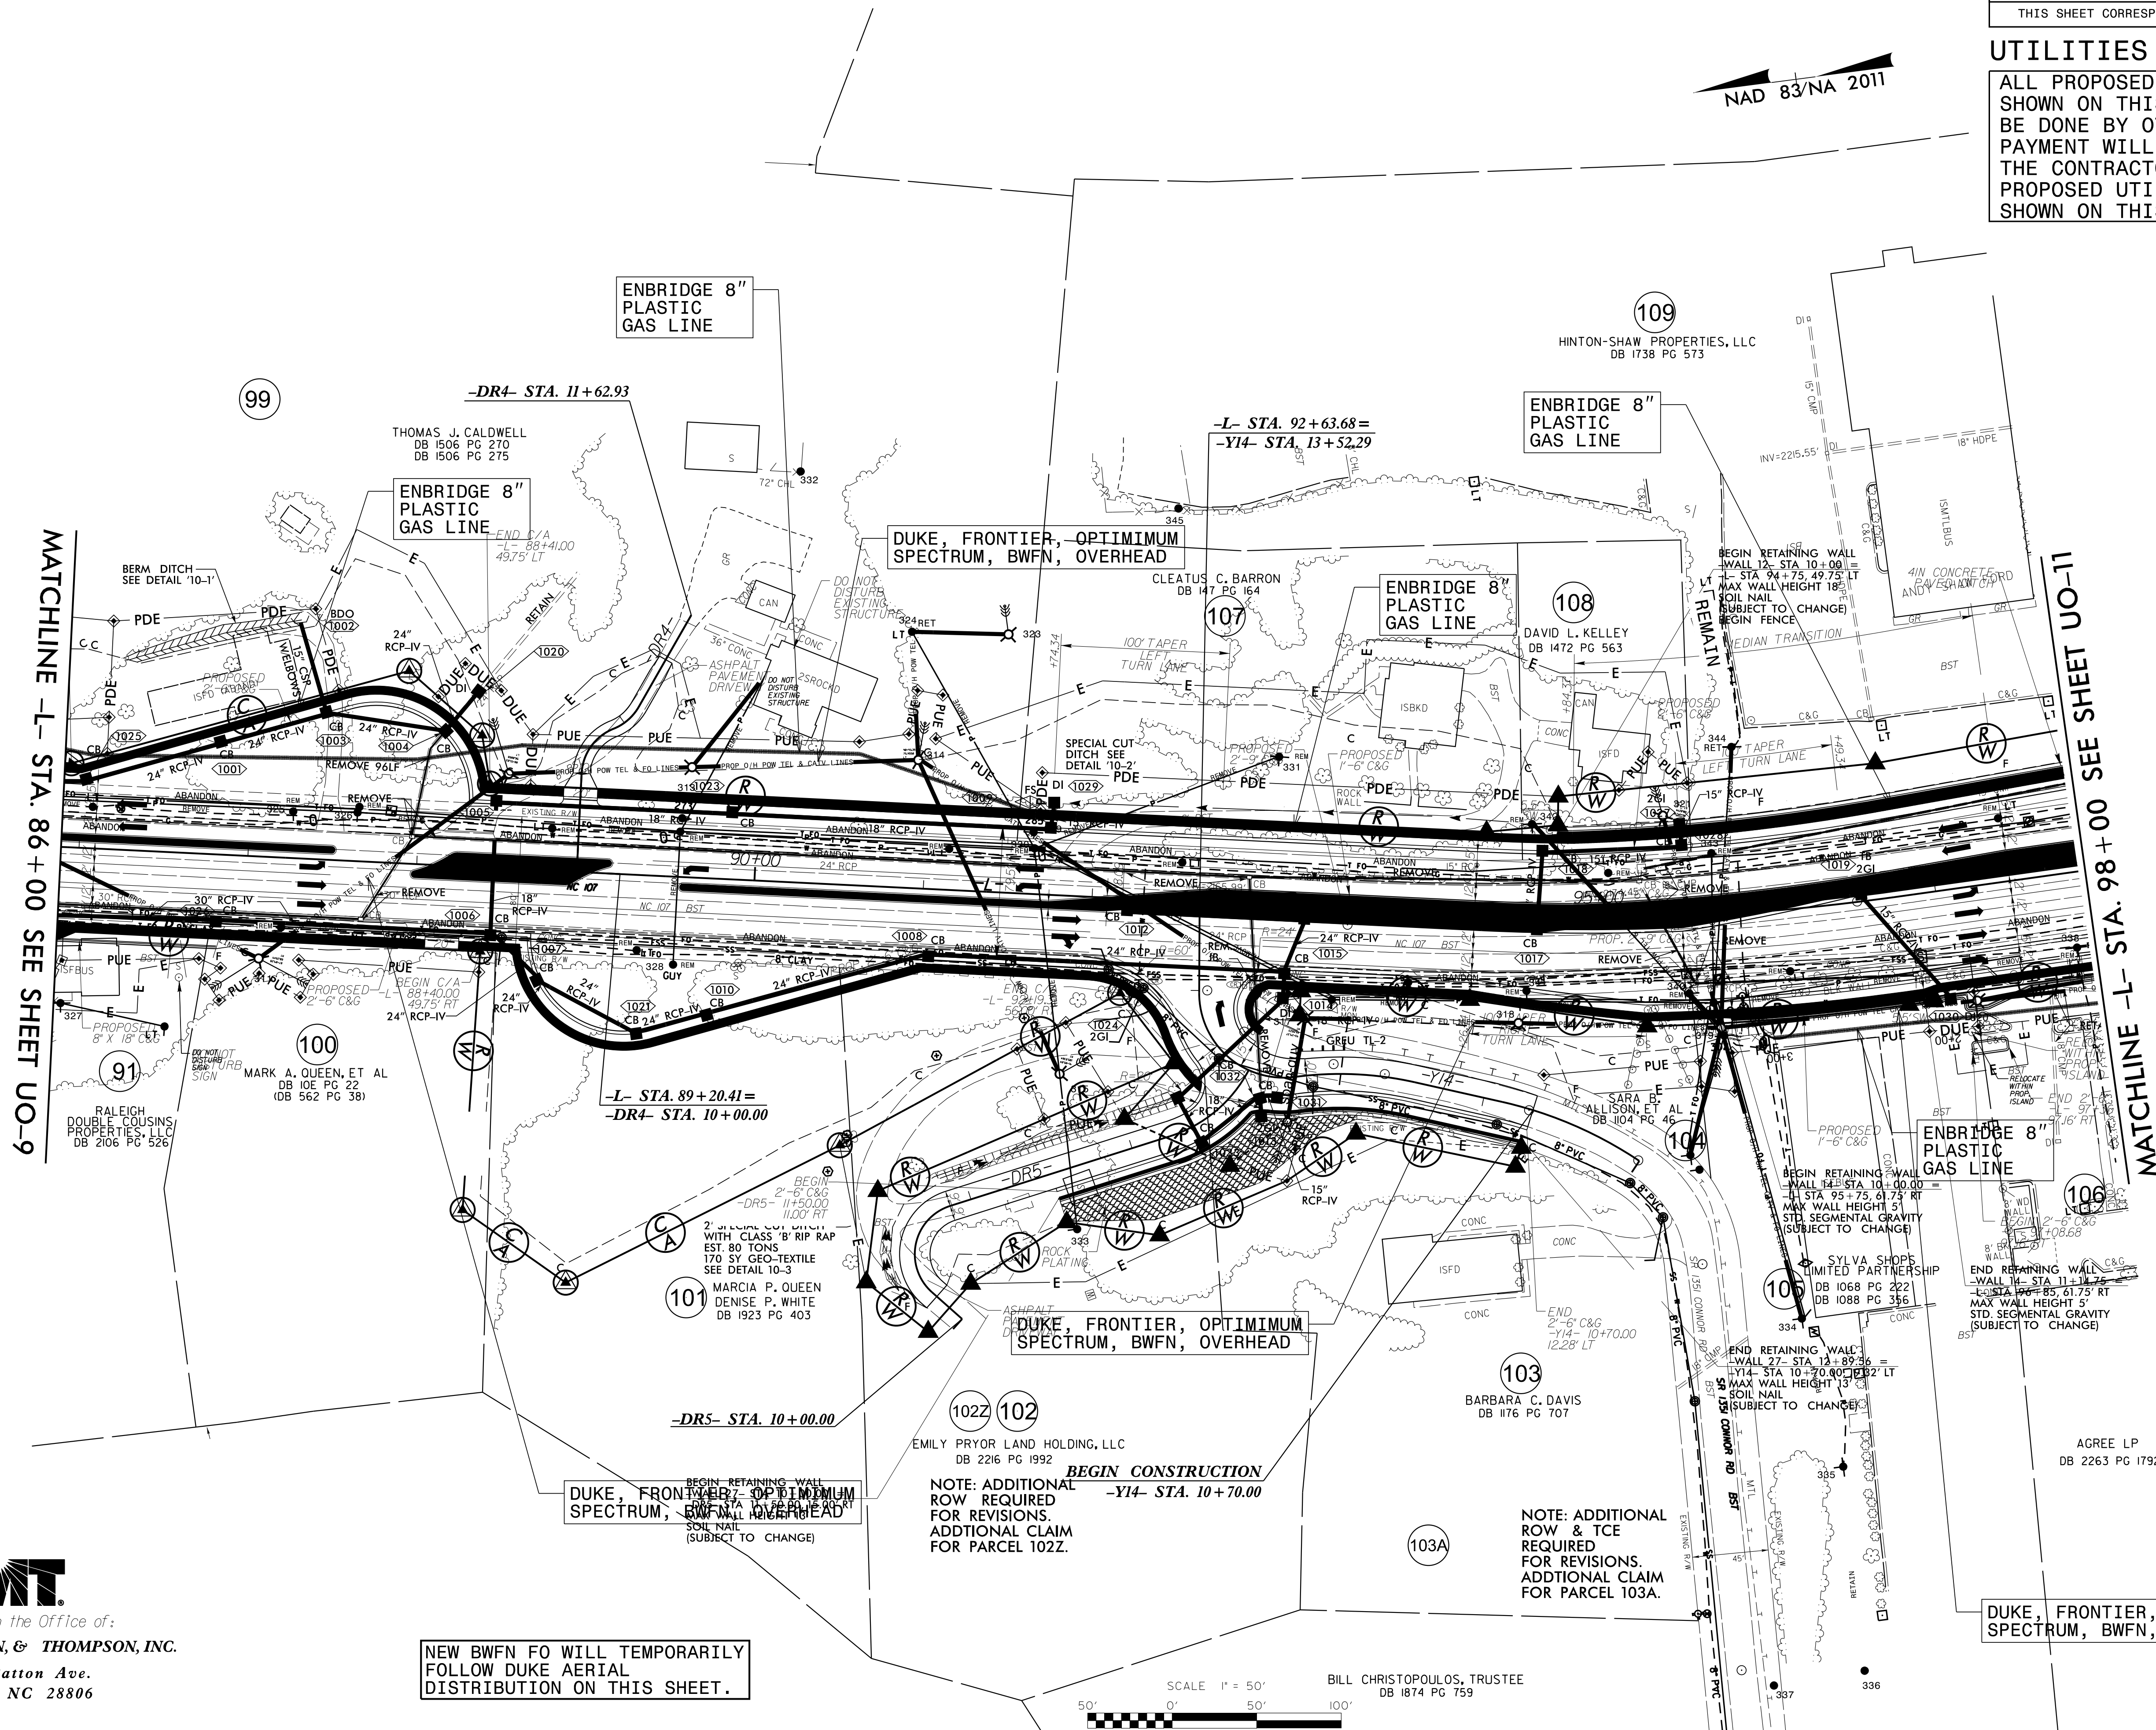


JMT
Prepared in the Office of:
JOHNSON, MIRMIRAN, & THOMPSON, INC.
1318-F Patton Ave.
Asheville, NC 28806

NEW BWFN FO WILL TEMPORARILY FOLLOW DUKE AERIAL DISTRIBUTION ON THIS SHEET.

NOTE: ADDITIONAL ROW REQUIRED FOR REVISIONS. ADDITIONAL CLAIM FOR PARCEL 102Z.

NOTE: ADDITIONAL ROW & TCE REQUIRED FOR REVISIONS. ADDITIONAL CLAIM FOR PARCEL 103A.

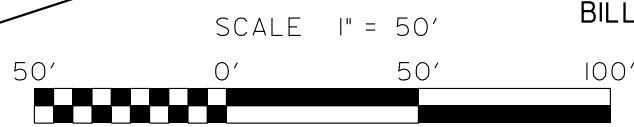

BILL CHRISTOPOULOS, TRUSTEE
DB 1874 PG 759