


UTILITIES BY OTHERS


ALL PROPOSED UTILITY WORK SHOWN ON THIS SHEET WILL BE DONE BY OTHERS. NO PAYMENT WILL BE MADE TO THE CONTRACTOR FOR PROPOSED UTILITY WORK SHOWN ON THIS SHEET.

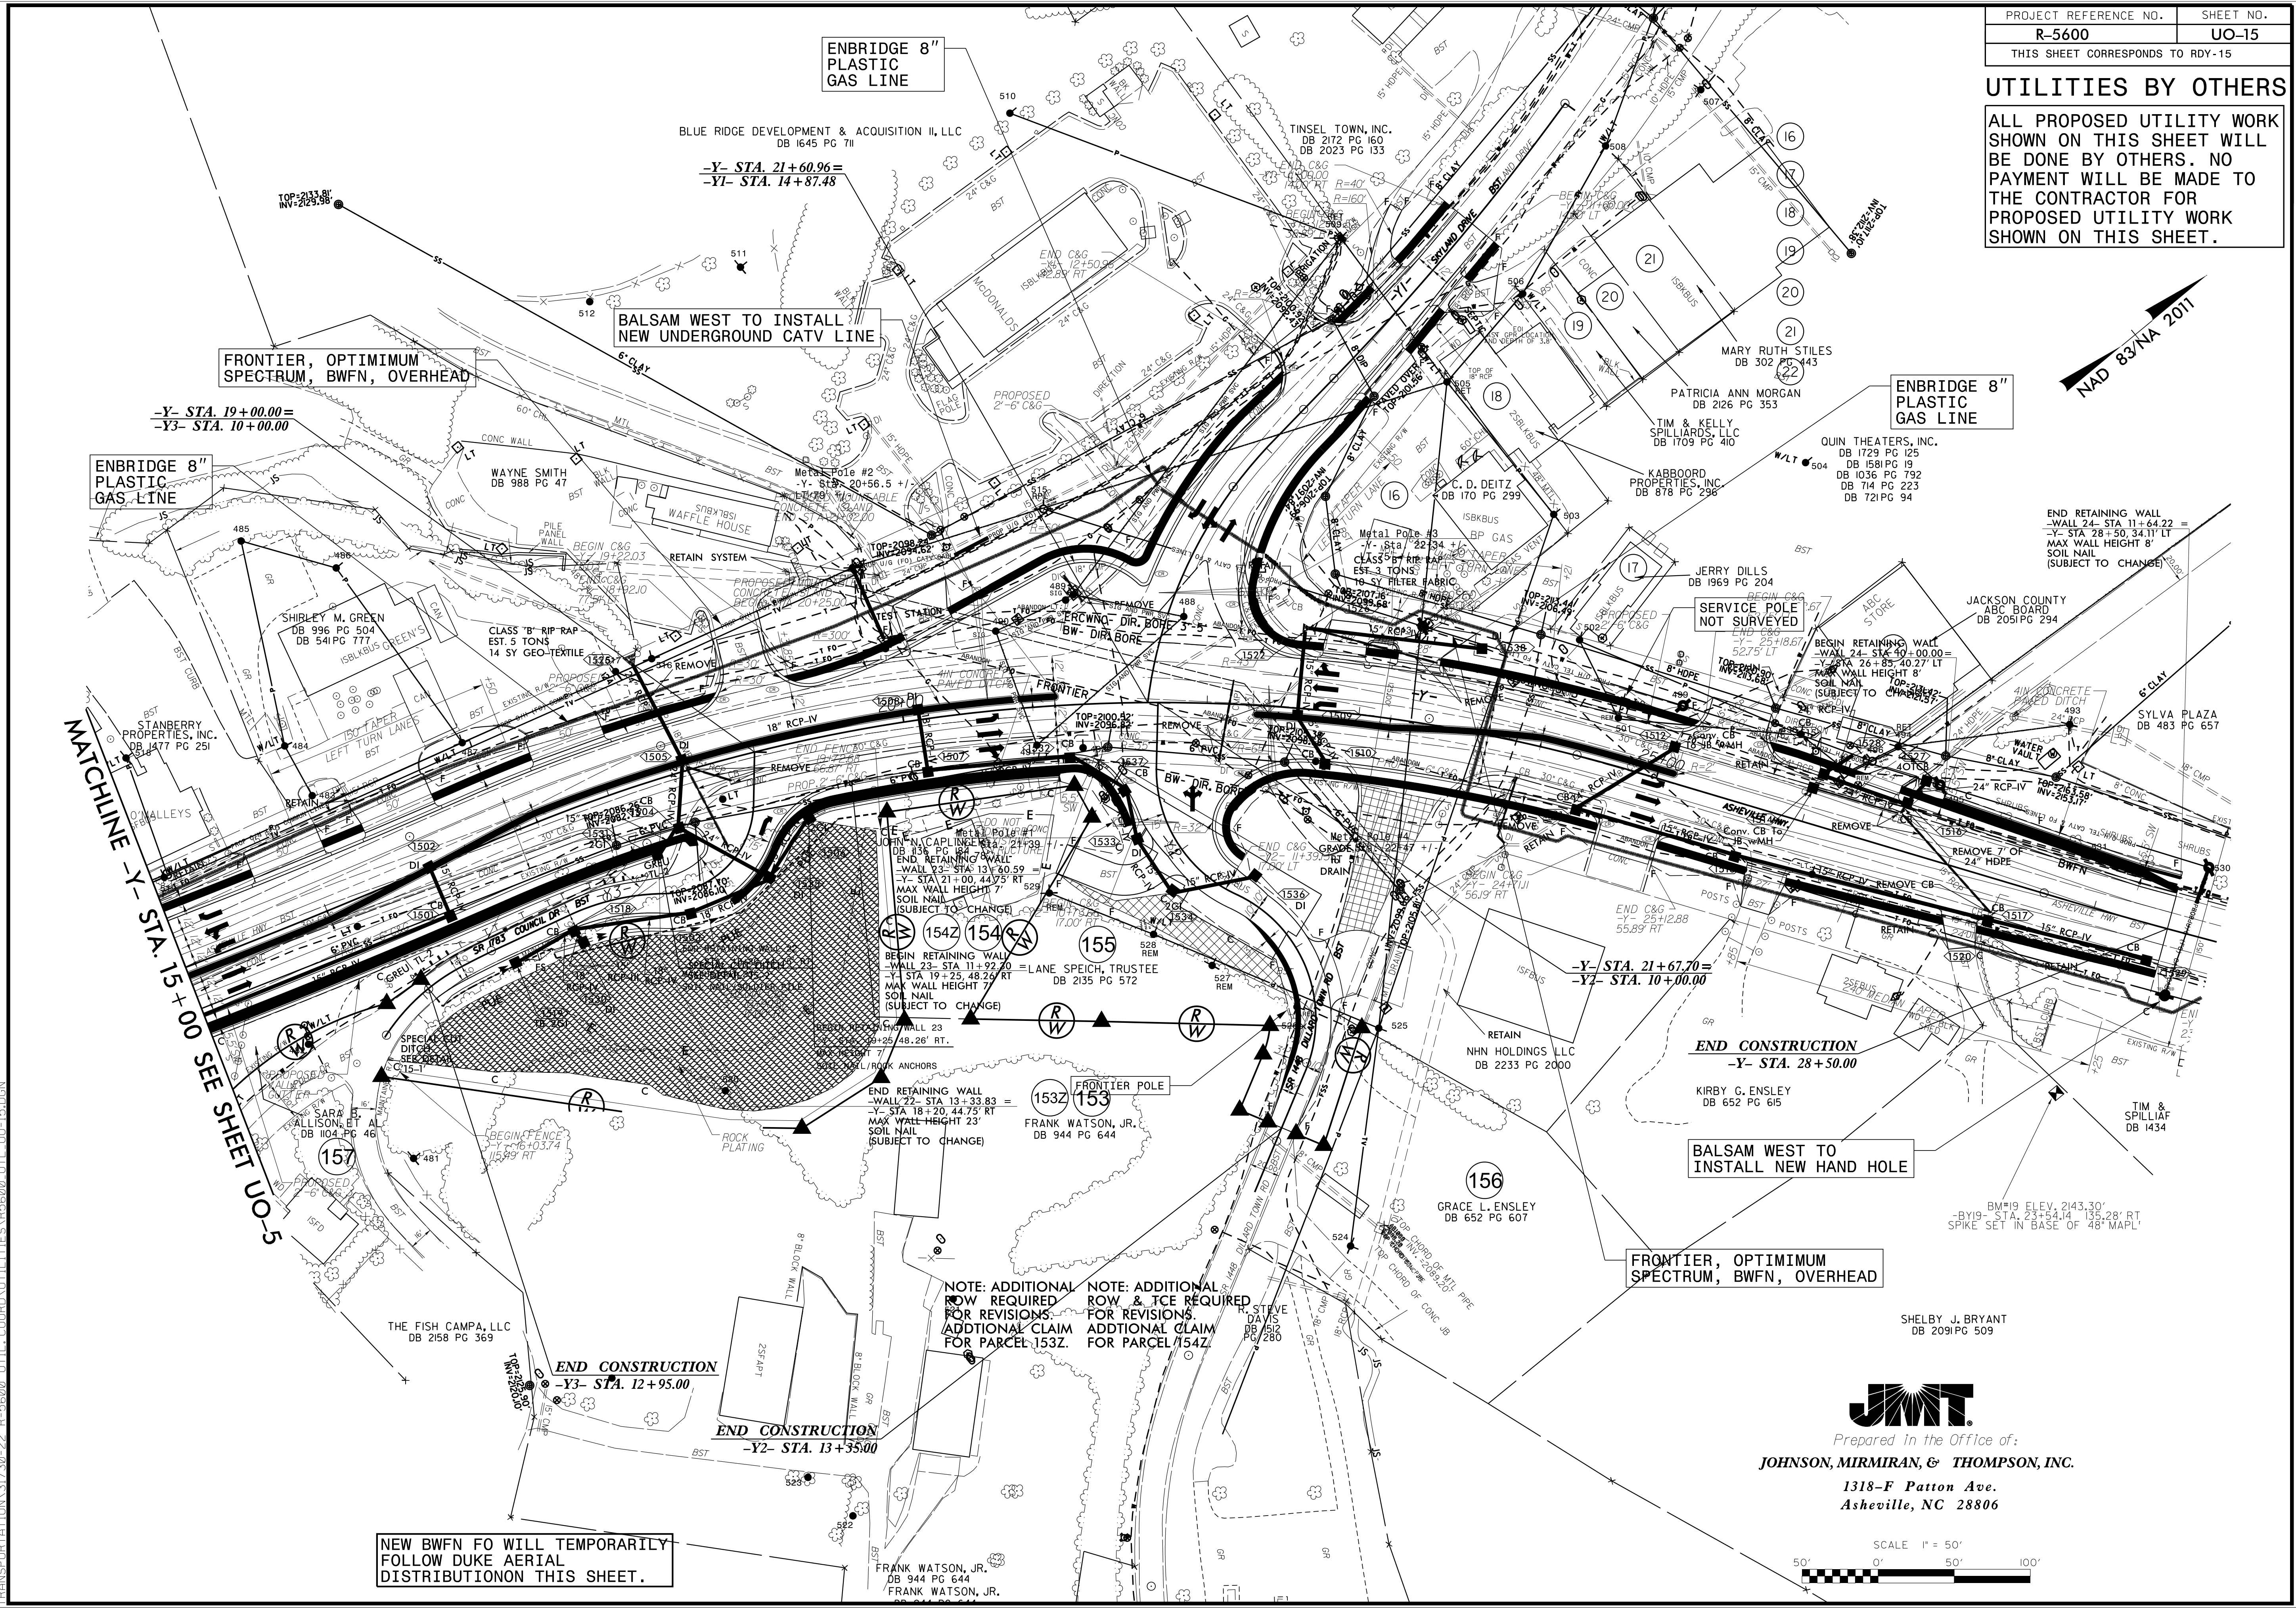

NEW BWFN FO WILL TEMPORARILY FOLLOW DUKE AERIAL DISTRIBUTION ON THIS SHEET.



Prepared in the Office of:
JOHNSON, MIRMIRAN, & THOMPSON, INC.
1318-F Patton Ave.
Asheville, NC 28806

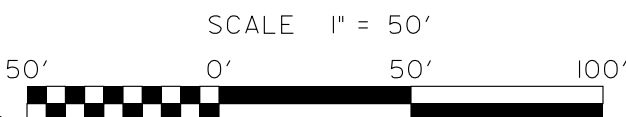

TRANSPORTATION 31730-22 R-5600 UTIL COORDINATES R5600 UTL UO-15.DGN