


INDEX OF SHEETS			
SITE NO.	STATION	STRUCTURE DESCRIPTION	SHEET NOS.
1	-	BRIDGE 490050 PRESERVATION ON NC107 (-L-) OVER SCOTT CREEK	S01-1 THRU S01-18
2	27+24.00 -L-	REPLACE BRIDGE 490077 ON NC107 (-L-) OVER SCOTT CREEK	S02-1 THRU S02-41
3	12+33.00 -Y4-	TRIPLE BARREL 8 FT. X 5 FT. RCBC SR1355 (-Y4-) OVER COPE CREEK	S03-1 THRU S03-8
4	12+94.00 -Y6-	TRIPLE BARREL 7 FT. X 8 FT. RCBC SR1354 (-Y6-) OVER COPE CREEK	S04-1 THRU S04-8
5	64+35.31 -L-	TRIPLE BARREL 6 FT. X 7 FT. RCBC EXTENSIONS NC107 (-L-) OVER COPE CREEK	S05-1 THRU S05-14
6	135+82.00 -L-	DOUBLE BARREL 7 FT. X 8 FT. RCBC NC107 (-L-) OVER BUMGARNER BRANCH	S06-1 THRU S06-12
7	11+63.55 -Y18-	SINGLE BARREL 10 FT. X 5 FT. RCBC SR1349 (-Y18-) OVER MILL CREEK	S07-1 THRU S07-10

PROJECT NO. R-5600
JACKSON COUNTY
STATION: - -



STATE OF NORTH CAROLINA DEPARTMENT OF TRANSPORTATION RALEIGH					
INDEX OF SHEETS BRIDGES AND CULVERTS					
REVISIONS					SHEET NO.
NO.	BY:	DATE:	NO.	BY:	DATE:
1	--	--	3	--	--
2	--	--	4	--	--
					TOTAL SHEETS

DES BY: --	DATE : --	DWG BY: B. PETERSON	DATE : 05/25
DES CHK: --	DATE : --	CHK BY: K. DICKENS	DATE : 06/25

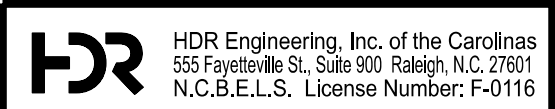

9/16/2025
DOCUMENT NOT CONSIDERED FINAL
UNLESS ALL SIGNATURES COMPLETED