



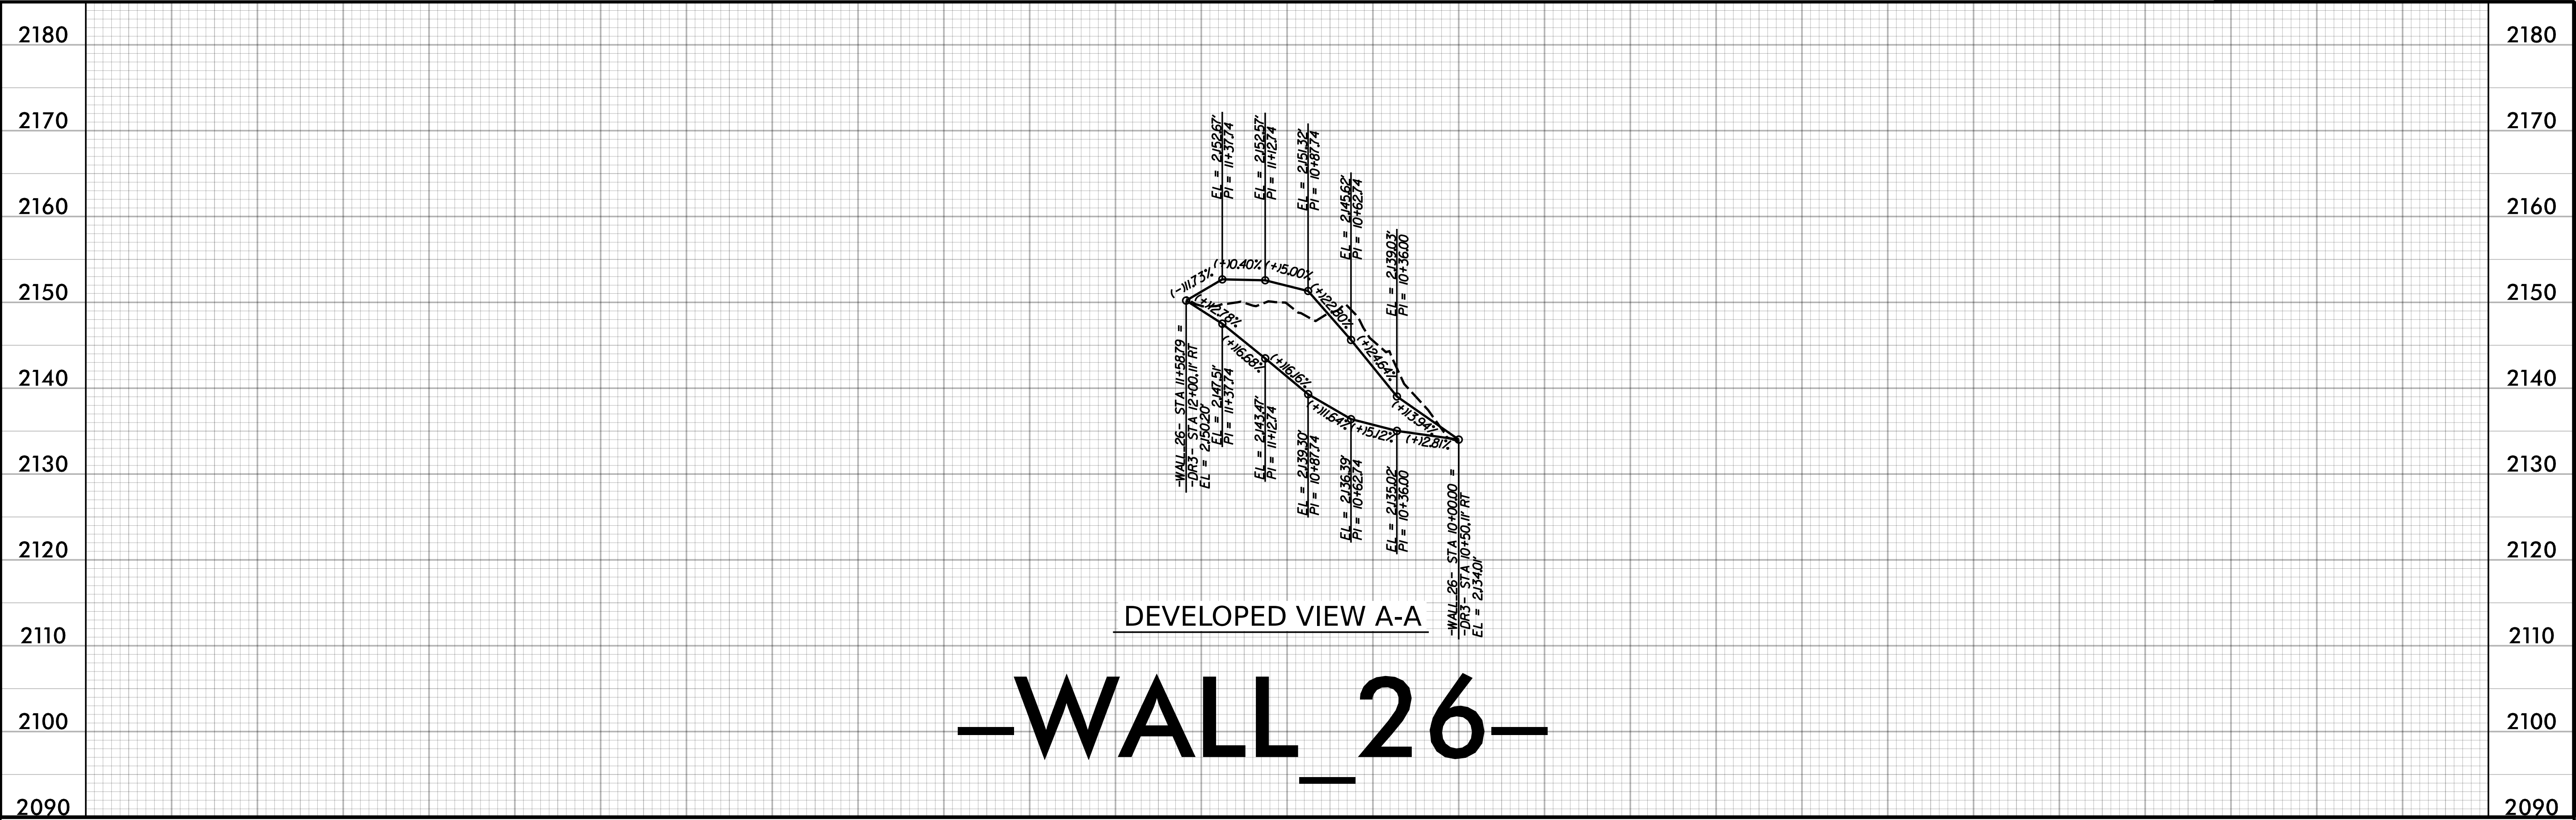

-WALL_26-

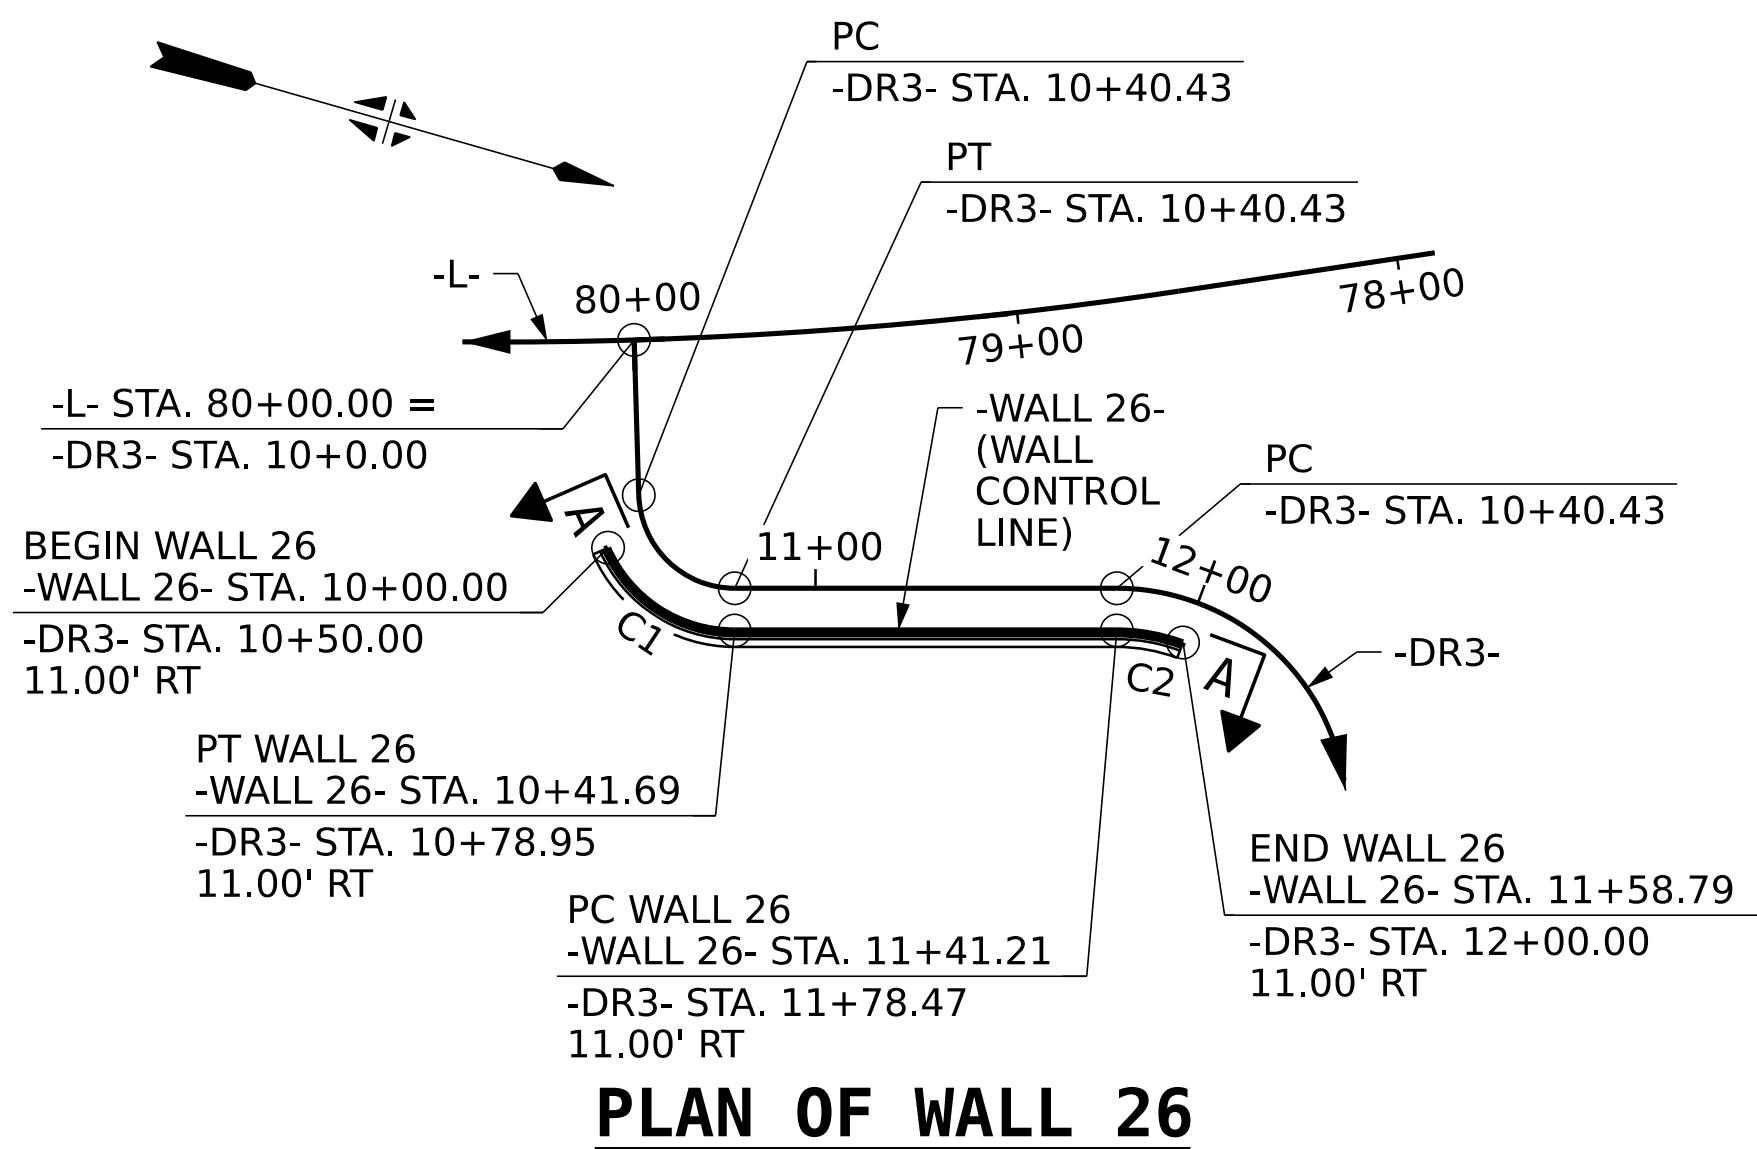

ESTIMATED SCULPTED SHOTCRETE SURFACE TREATMENT QUANTITIES (SQUARE FEET)	
SOIL NAIL WALL NO. 26	1,011 SF

ESTIMATED SOIL NAIL WALL QUANTITIES			
RETAINING WALL NO.	SOIL NAIL RETAINING WALLS (SQUARE FEET)	SOIL NAIL VERIFICATION TESTS	SOIL NAIL PROOF TESTS
26	1,011	2	2

NOTE: WALL ENVELOPE SHOWN IS BASED ON APPROXIMATE TOP OF WALL AND BOTTOM OF WALL ELEVATIONS PER ROADWAY PLANS. THE WALL ENVELOPE DEPICTED SHOWS THE APPROXIMATE EXPOSED FACE OF THIS WALL. SEE STRUCTURAL DESIGN PLANS FOR FINAL WALL DESIGN, INCLUDING TOP OF WALL, BOTTOM OF WALL, AND FOOTING ELEVATIONS. WALL STRUCTURAL DESIGN PLANS SHALL BE PROVIDED BY THE CONTRACTOR PER COORDINATION AND DESIGN FROM THE WALL MANUFACTURER AND/OR SUPPLIER.

DES BY: A. SNIDER	DATE : 02/25	DWG BY: B. PETERSON	DATE : 02/25
DES CHK: E. BROOKS	DATE : 05/25	CHK BY: A. SNIDER	DATE : 05/25

HORIZONTAL CURVE DATA - C1	HORIZONTAL CURVE DATA - C2
PI STA. 10+23.54 Δ = 66° 21' 05.4" (LT) D = 159° 09' 17.8" L = 41.69' T = 23.54' R = 36.00'	PI STA. 11+50.09 Δ = 20° 33' 46.7" (RT) D = 116° 55' 48.6" L = 17.59' T = 8.89' R = 49.00'

PROJECT NO. **R-5600**
JACKSON COUNTY
STATION: **10+00.00 -WALL_26-**

STATE OF NORTH CAROLINA
DEPARTMENT OF TRANSPORTATION
RALEIGH

**WALL 26
ALIGNMENT AND ENVELOPE**

REVISIONS						SHEET NO. W-32
NO.	BY:	DATE:	NO.	BY:	DATE:	
1	--	--	3	--	--	TOTAL SHEETS
2	--	--	4	--	--	46



HDR HDR Engineering, Inc. of the Carolinas
555 Fayetteville St., Suite 900 Raleigh, N.C. 27601
N.C.B.E.L.S. License Number: F-0116

**DOCUMENT NOT CONSIDERED FINAL
UNLESS ALL SIGNATURES COMPLETED**