


PLOT DRIVER: NCDOT_pdf_color_eng_50.plt
PENTABLE: NCDOT_tcp.tbl
USER: \$USER\$
DATE: 7/3/2025
TIME: 1:22:45 PM

PROJ. REFERENCE NO.	SHEET NO.
R - 5600	TMP - 34

HDR HDR Engineering, Inc. of the Carolinas
 555 Fayetteville St, Suite 900 Raleigh, N.C. 27601
 N.C.B.E.L.S. License Number: F-0116

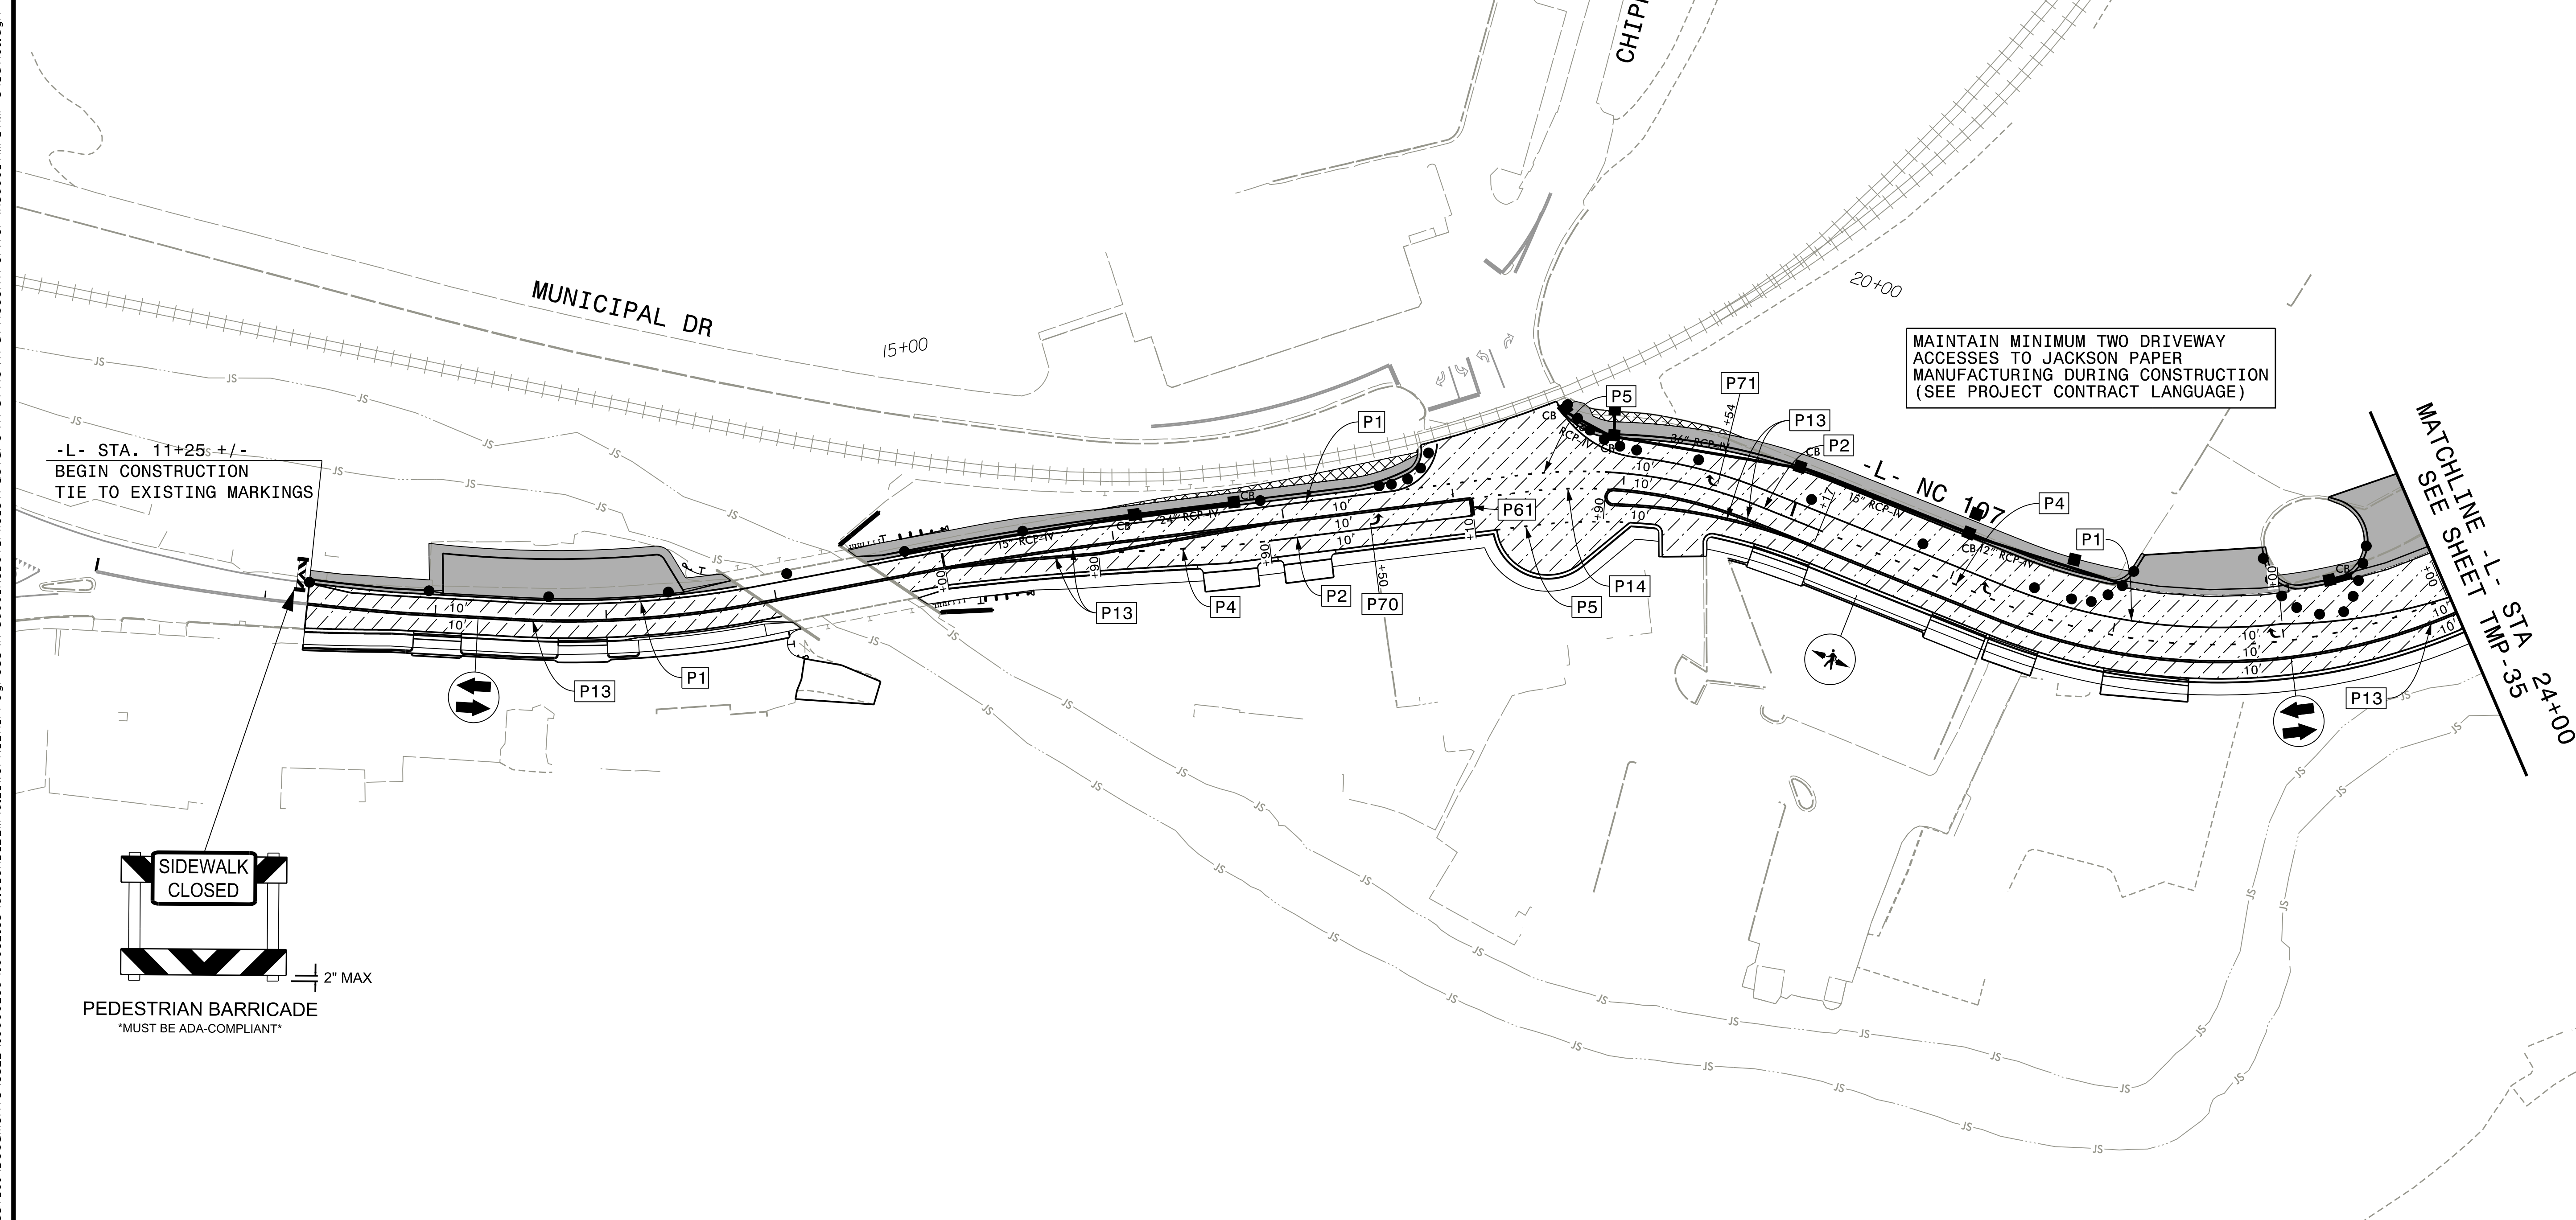


APPROVED: Michael T. Rzepka

DATE: 10/14/2025




**DOCUMENT NOT CONSIDERED FINAL
UNLESS ALL SIGNATURES COMPLETED**

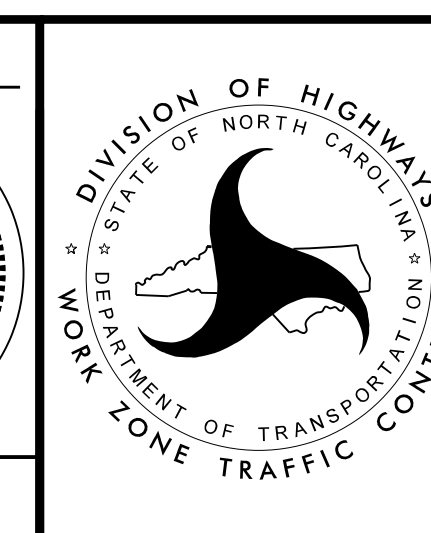

PHASE 2 - STEP 1


PLOT DRIVER: NCDOT_pdf_color_eng_50.plt
PENTABLE: NCDOT_tcp.tbl
USER: \$USER\$
DATE: 7/3/2025
TIME: 1:23:42 PM
FILE: pwa\pwhdr\users01\HDR_US_East_01\Documents\3322\10000286\10082183\6.0_CAD_BIM\6.2_Work_In_Progress\R-5600_NCDOT_File_Structure\TrafficControl\TCP\RS600_TMP-35.dht02.dgn

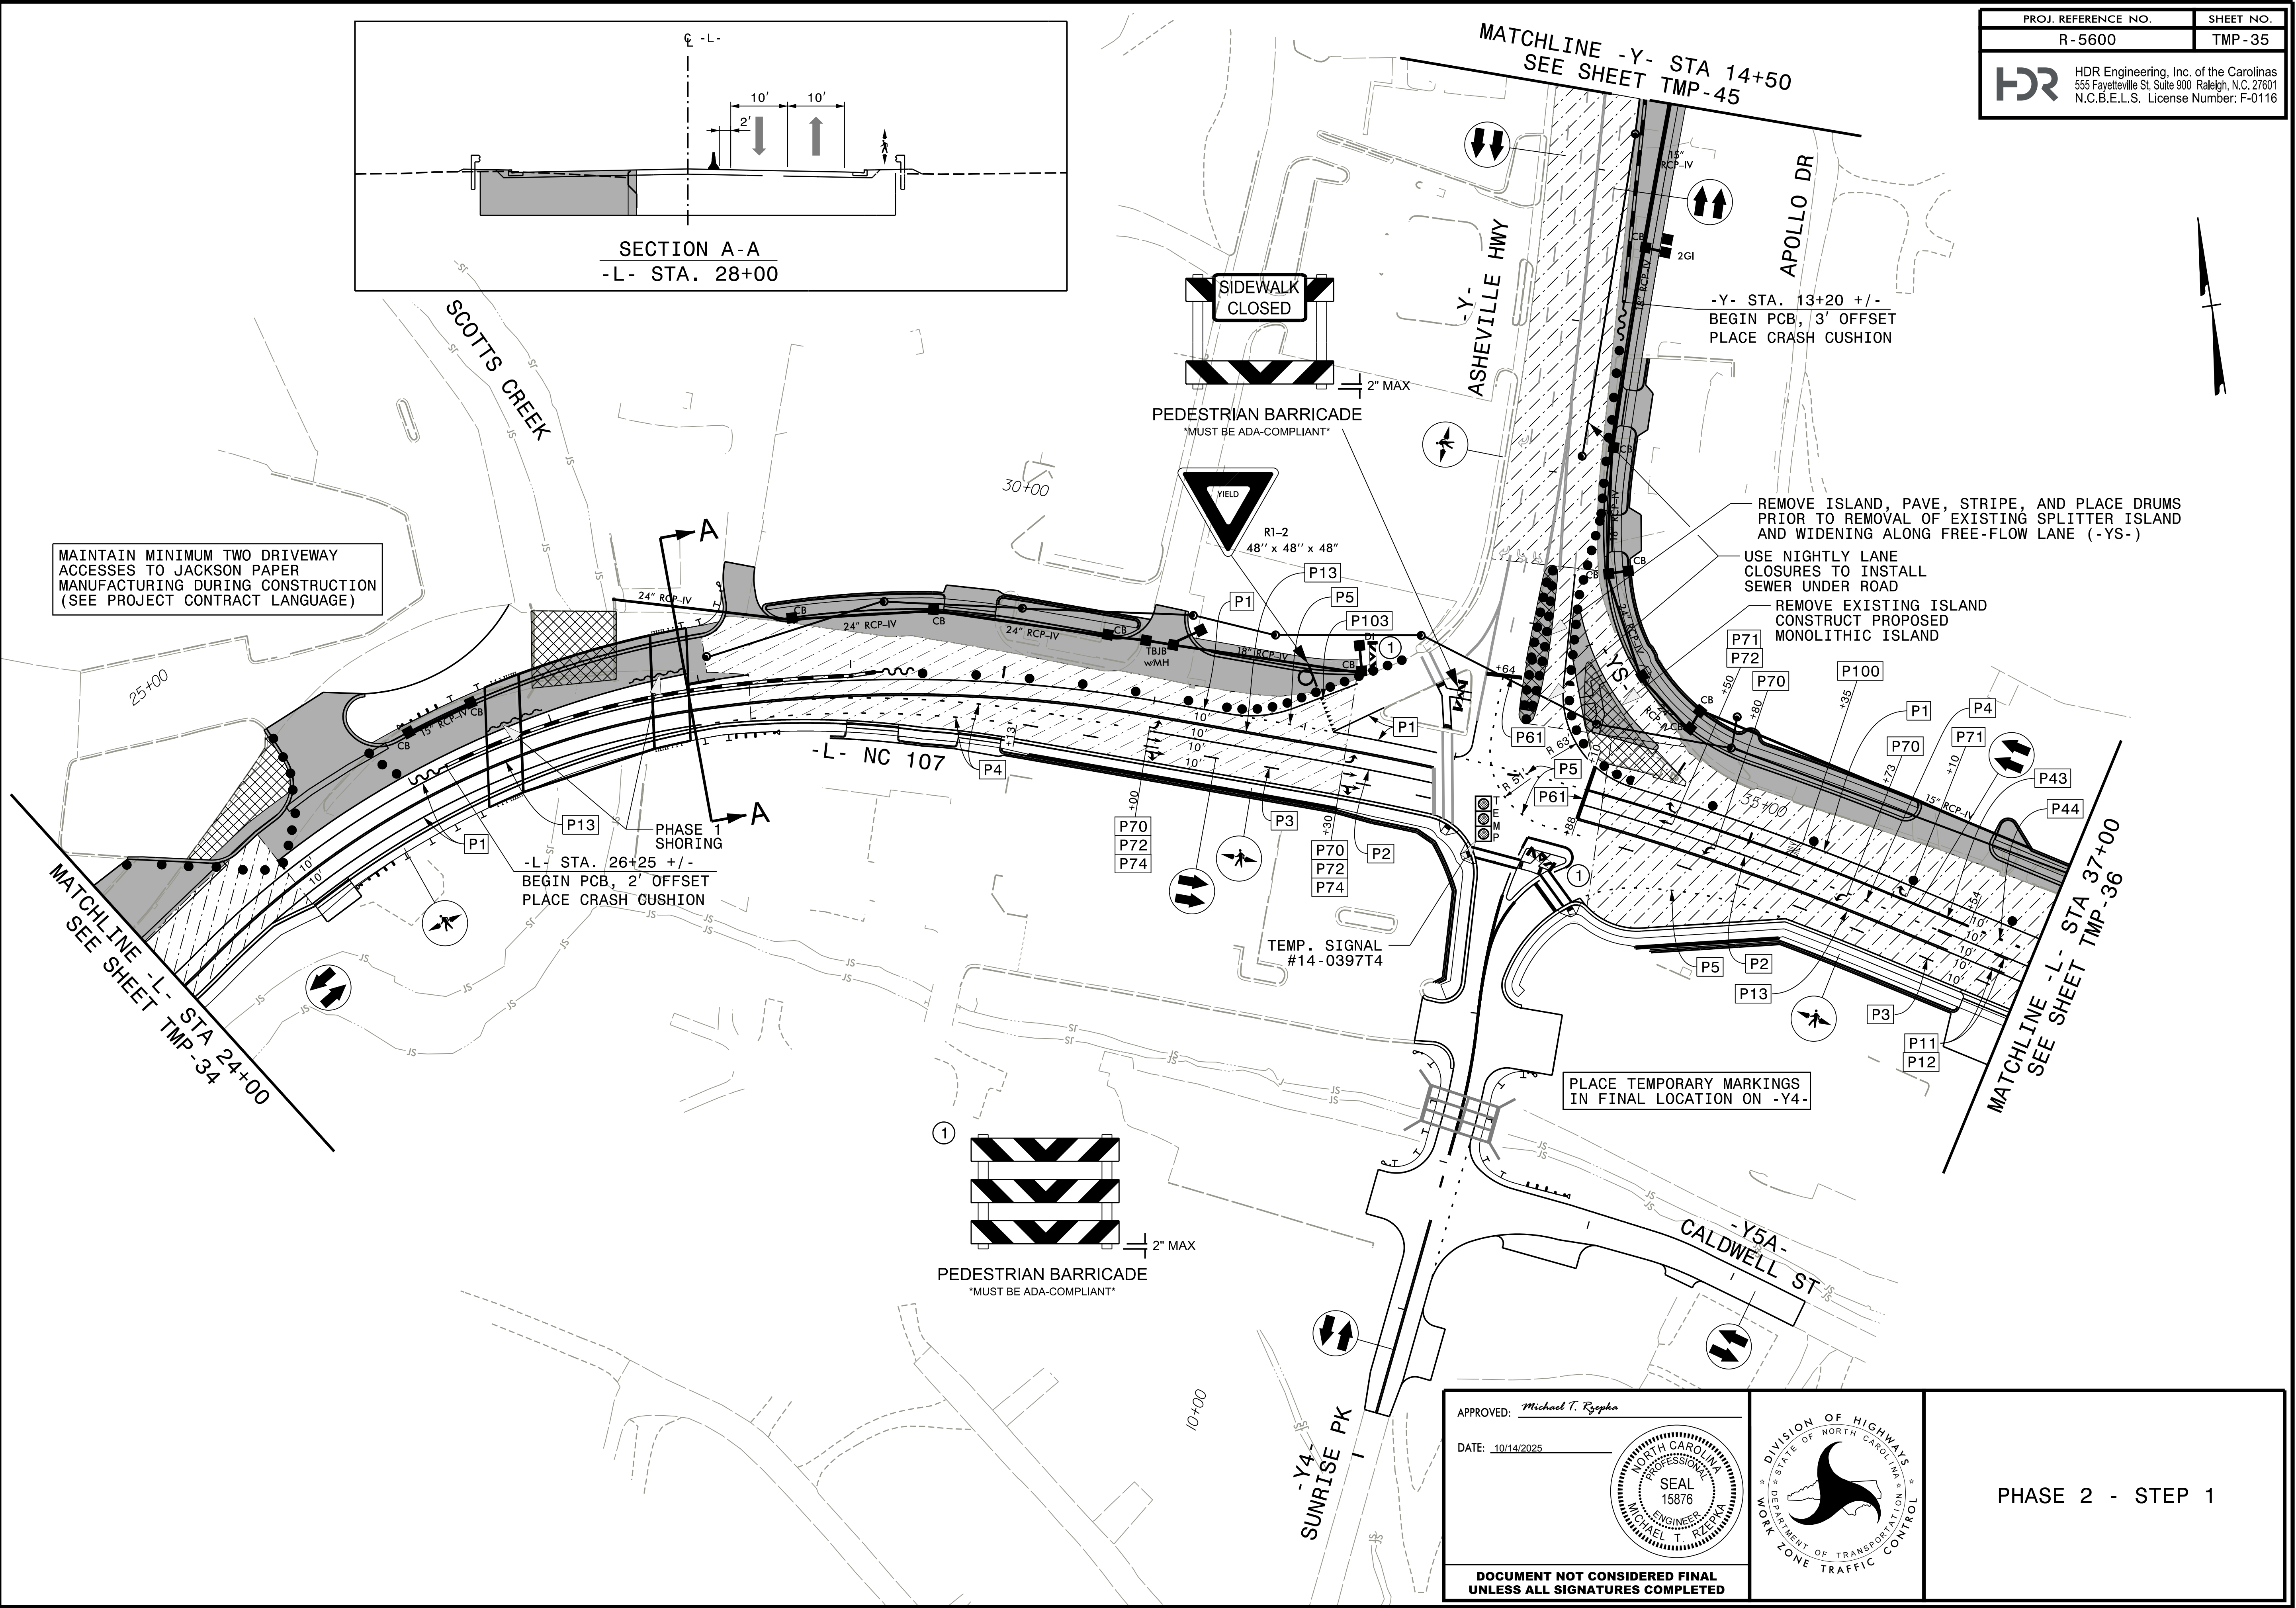


PROJ. REFERENCE NO.	SHEET NO.
R-5600	TMP-35
 HDR Engineering, Inc. of the Carolinas 555 Fayetteville St, Suite 900, Raleigh, N.C. 27601 N.C.B.E.L.S. License Number: F-0116	

APPROVED: *Michael T. Rzepka*

DATE: 10/14/2025

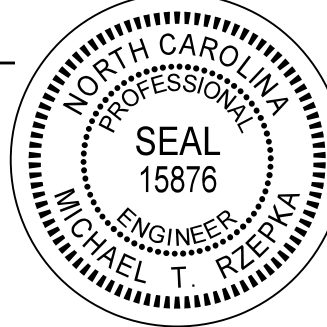


DOCUMENT NOT CONSIDERED FINAL
UNLESS ALL SIGNATURES COMPLETED

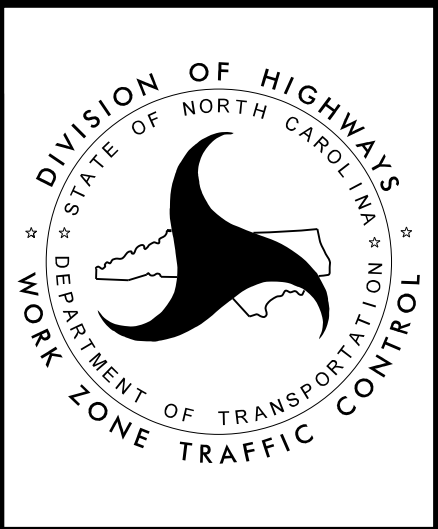


PHASE 2 - STEP 1

PLOT DRIVER: NCDOT_pdf_color_eng-50.plt
PENTABLE: NCDOT_tcp.tbl
USER: \$USER\$
DATE: 7/3/2025
TIME: 1:24:32 PM
FILE: pwa\pwhdr\users01\HDR_US_East_01\Documents\3322\10000286\10082183\6.0_CAD\BIM\6.2_Work\In_Progress\R-5600_NCDOT_File_Structure\TrafficControl\TCP\R5600_TMP-36.dh03.dgn


MATCHLINE -L- STA 37+00
SEE SHEET TMP-35

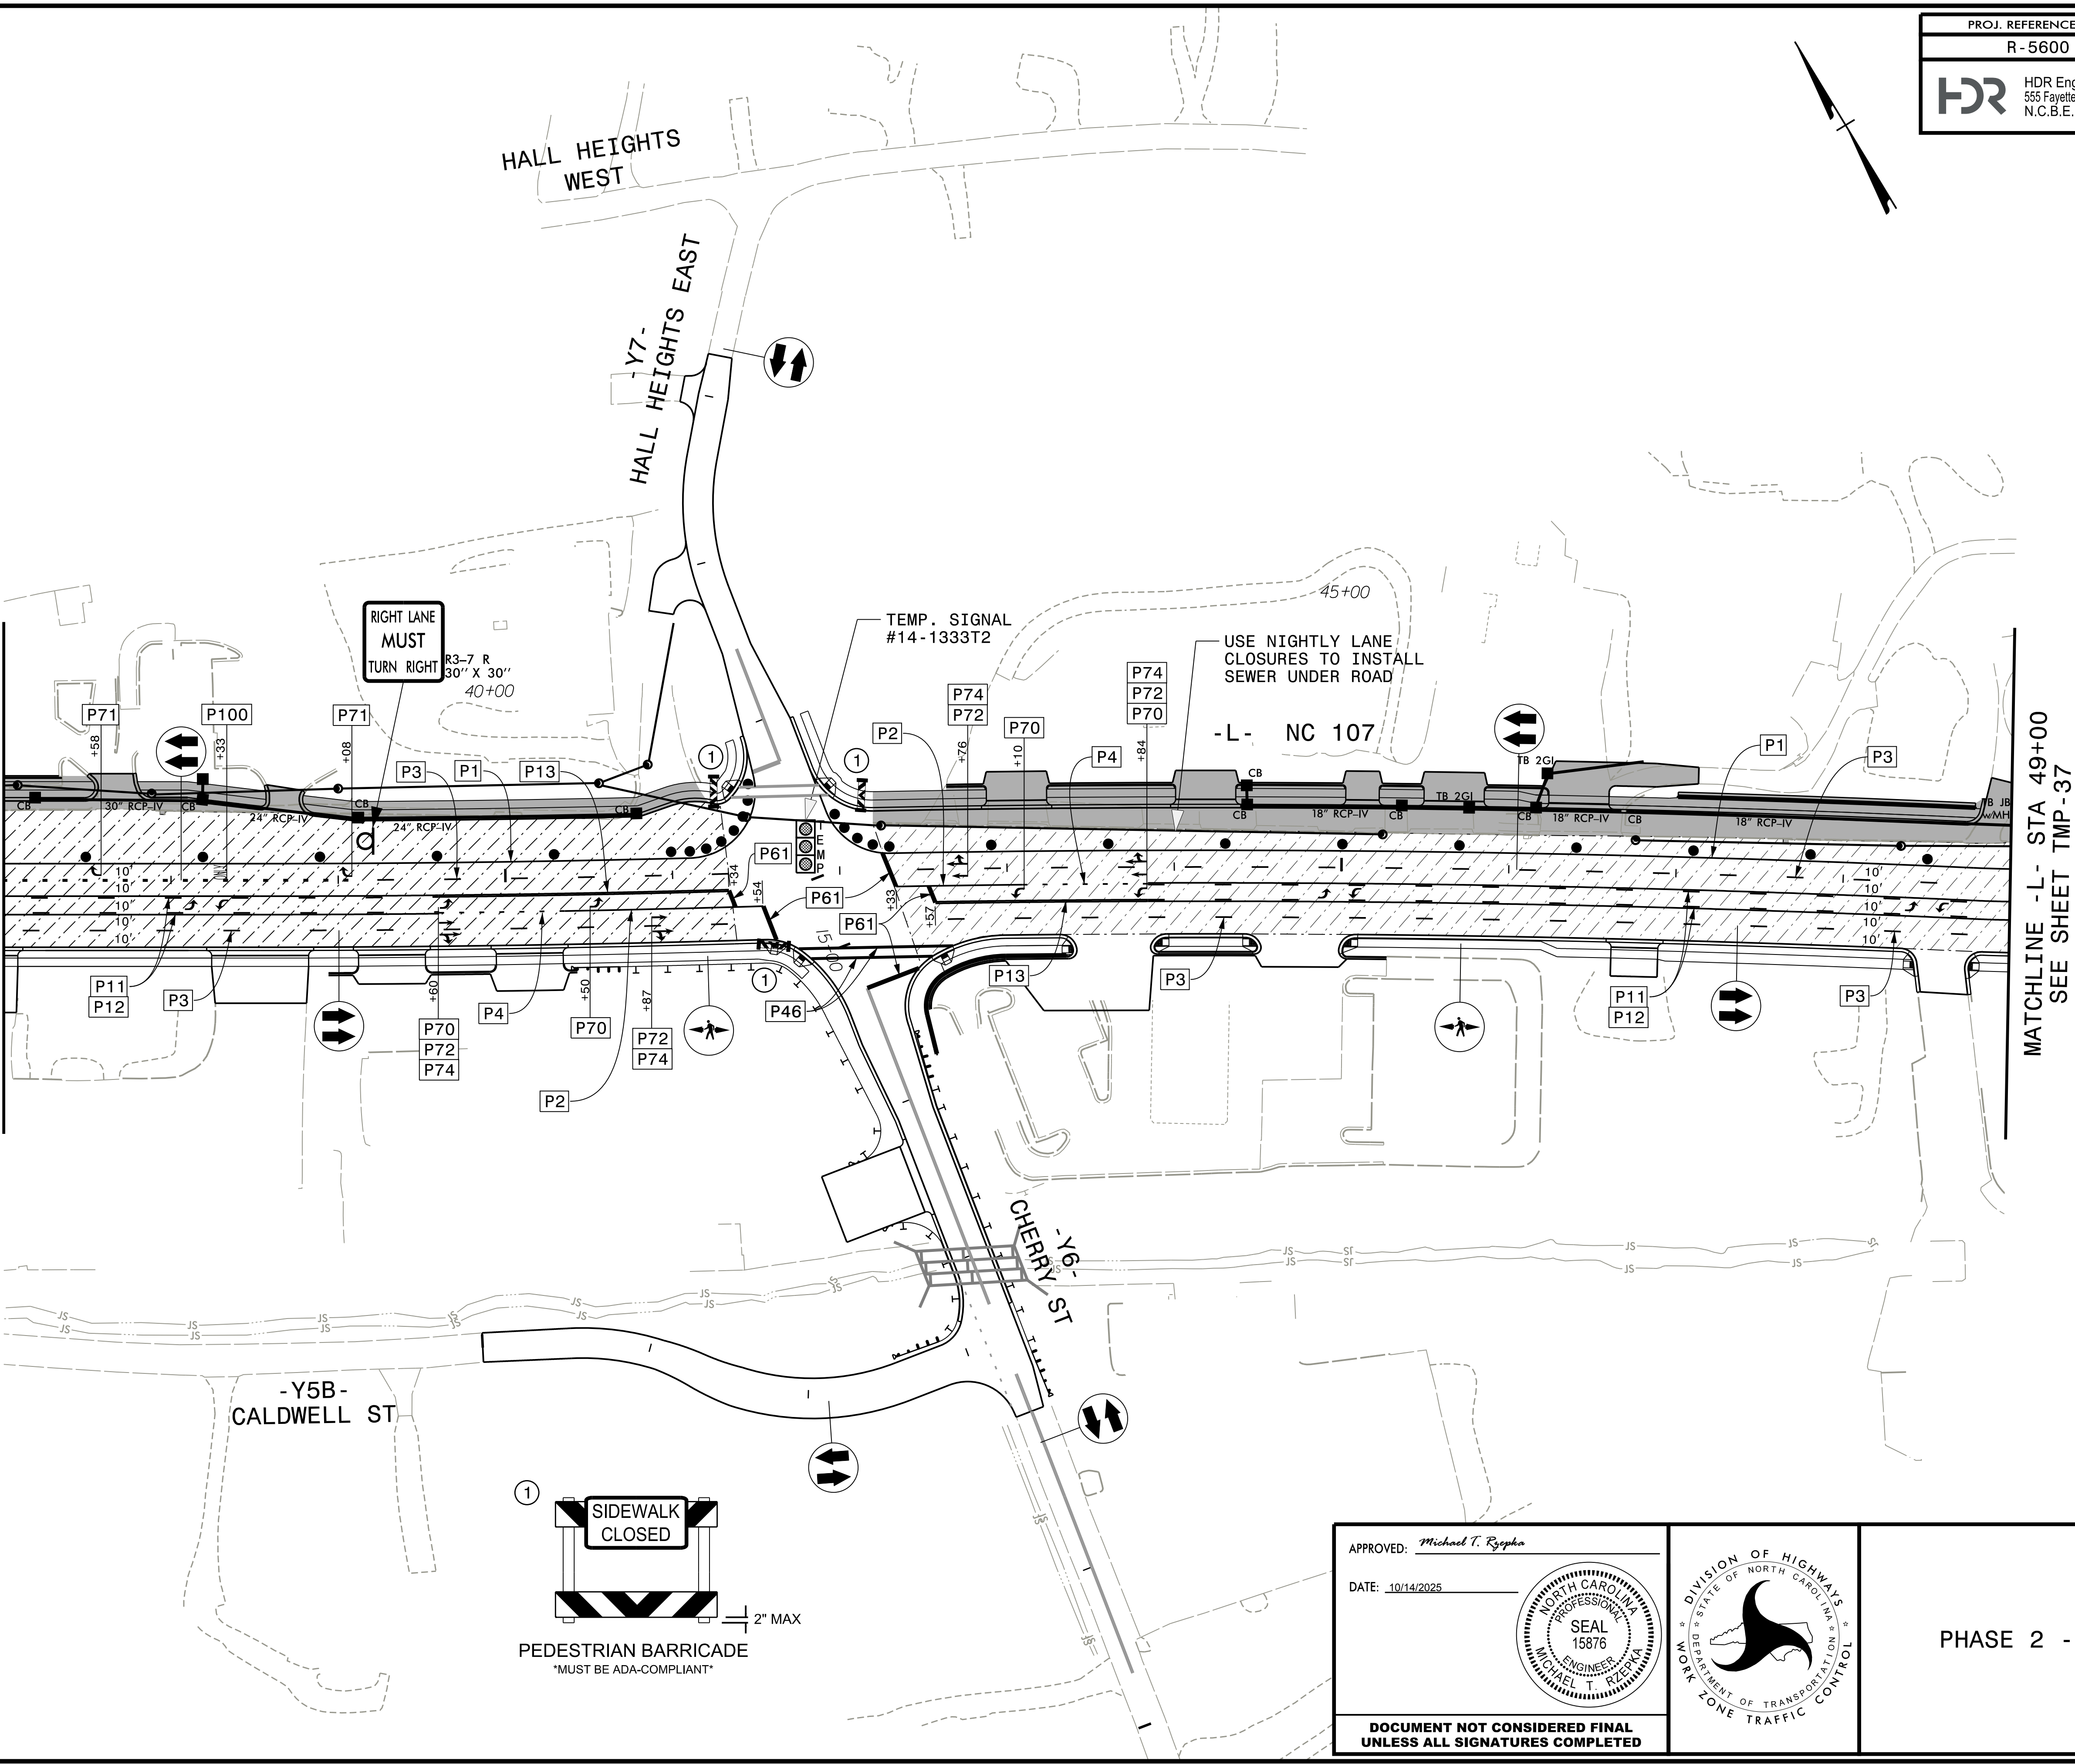


PROJ. REFERENCE NO.	SHEET NO.
R - 5600	TMP - 36
 HDR Engineering, Inc. of the Carolinas 555 Fayetteville St, Suite 900, Raleigh, N.C. 27601 N.C.B.E.L.S. License Number: F-0116	

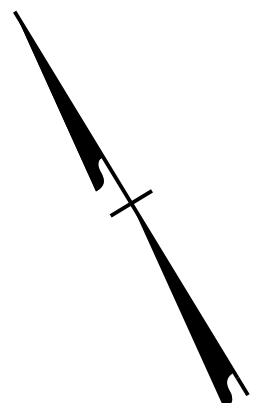

APPROVED: *Michael T. Rzepka*
DATE: 10/14/2025

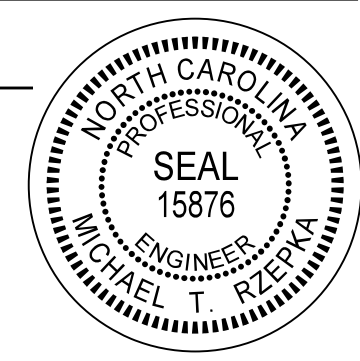



**DOCUMENT NOT CONSIDERED FINAL
UNLESS ALL SIGNATURES COMPLETED**

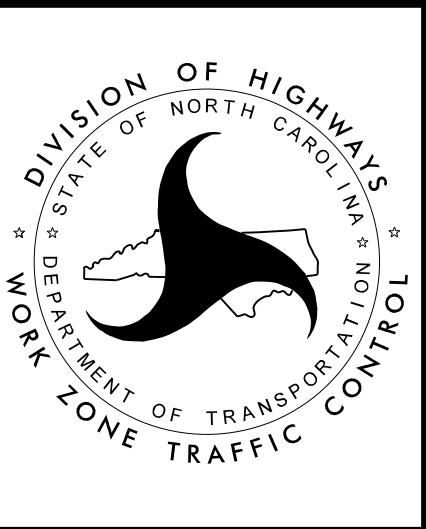

PHASE 2 - STEP 1

PLOT DRIVER: NCDOT_pdf_color_eng_50.plt
PENTABLE: NCDOT_tcp.tbl
USER: \$USER\$
DATE: 7/3/2025
TIME: 1:25:23 PM
FILE: pwa\pwhdr\users01\HDR_US_East_01\Documents\3322\10000286\10082183\6.0_CAD\BIM\6.2_Work\In_Progress\R-5600_NCDOT_File_Structure\TrafficControl\TCP\R5600_TMP_TMP-37.dht04.dgn

MATCHLINE -L- STA 49+00
SEE SHEET TMP-36

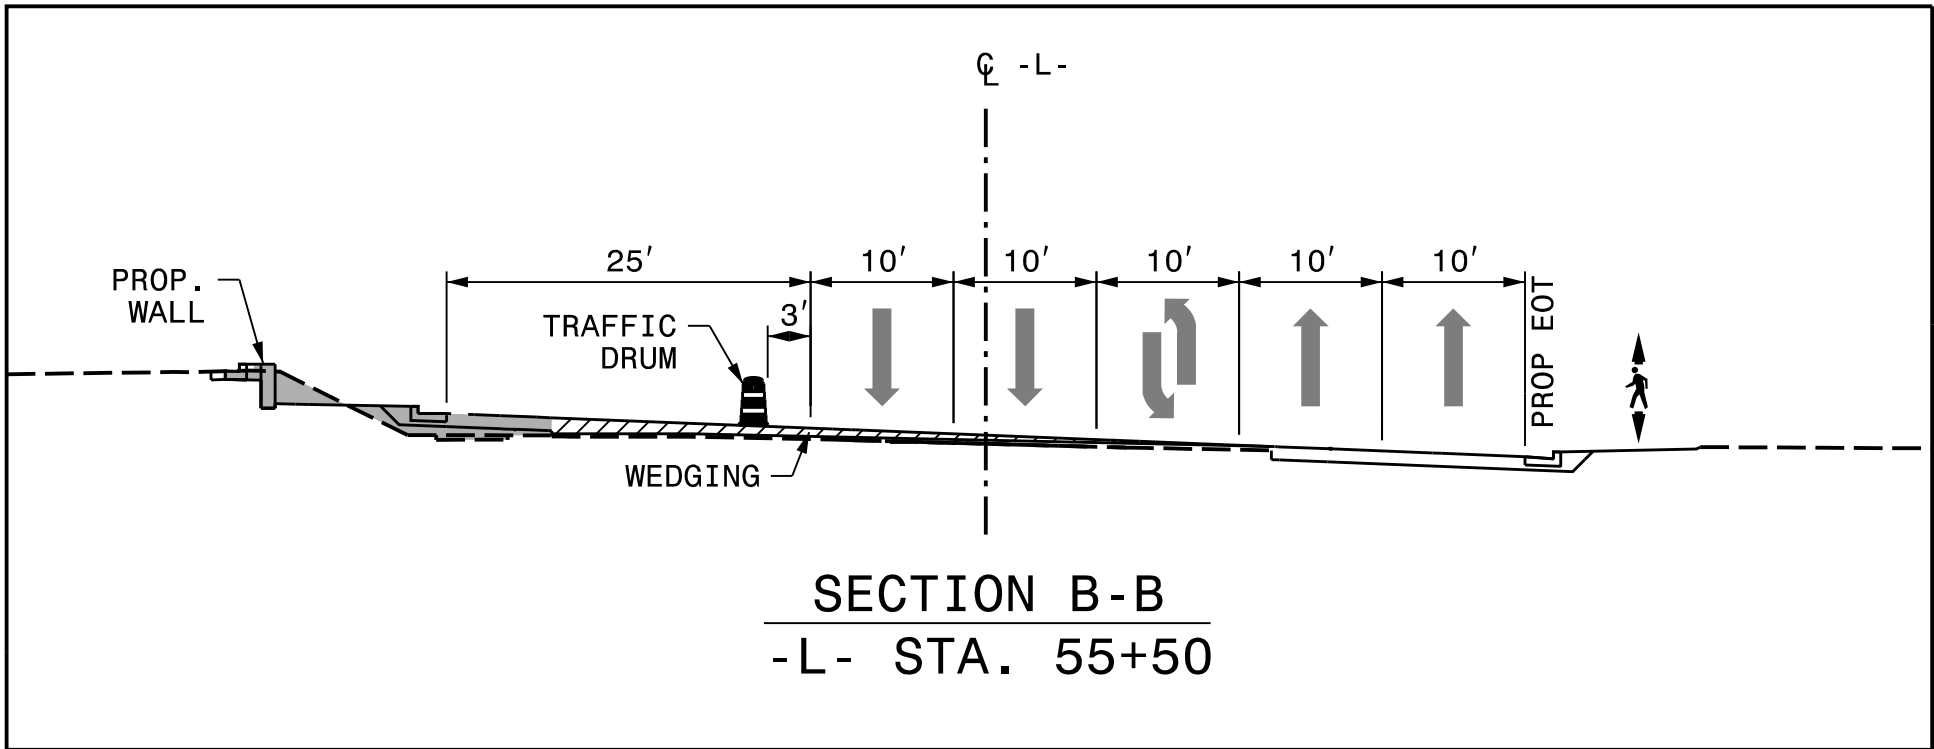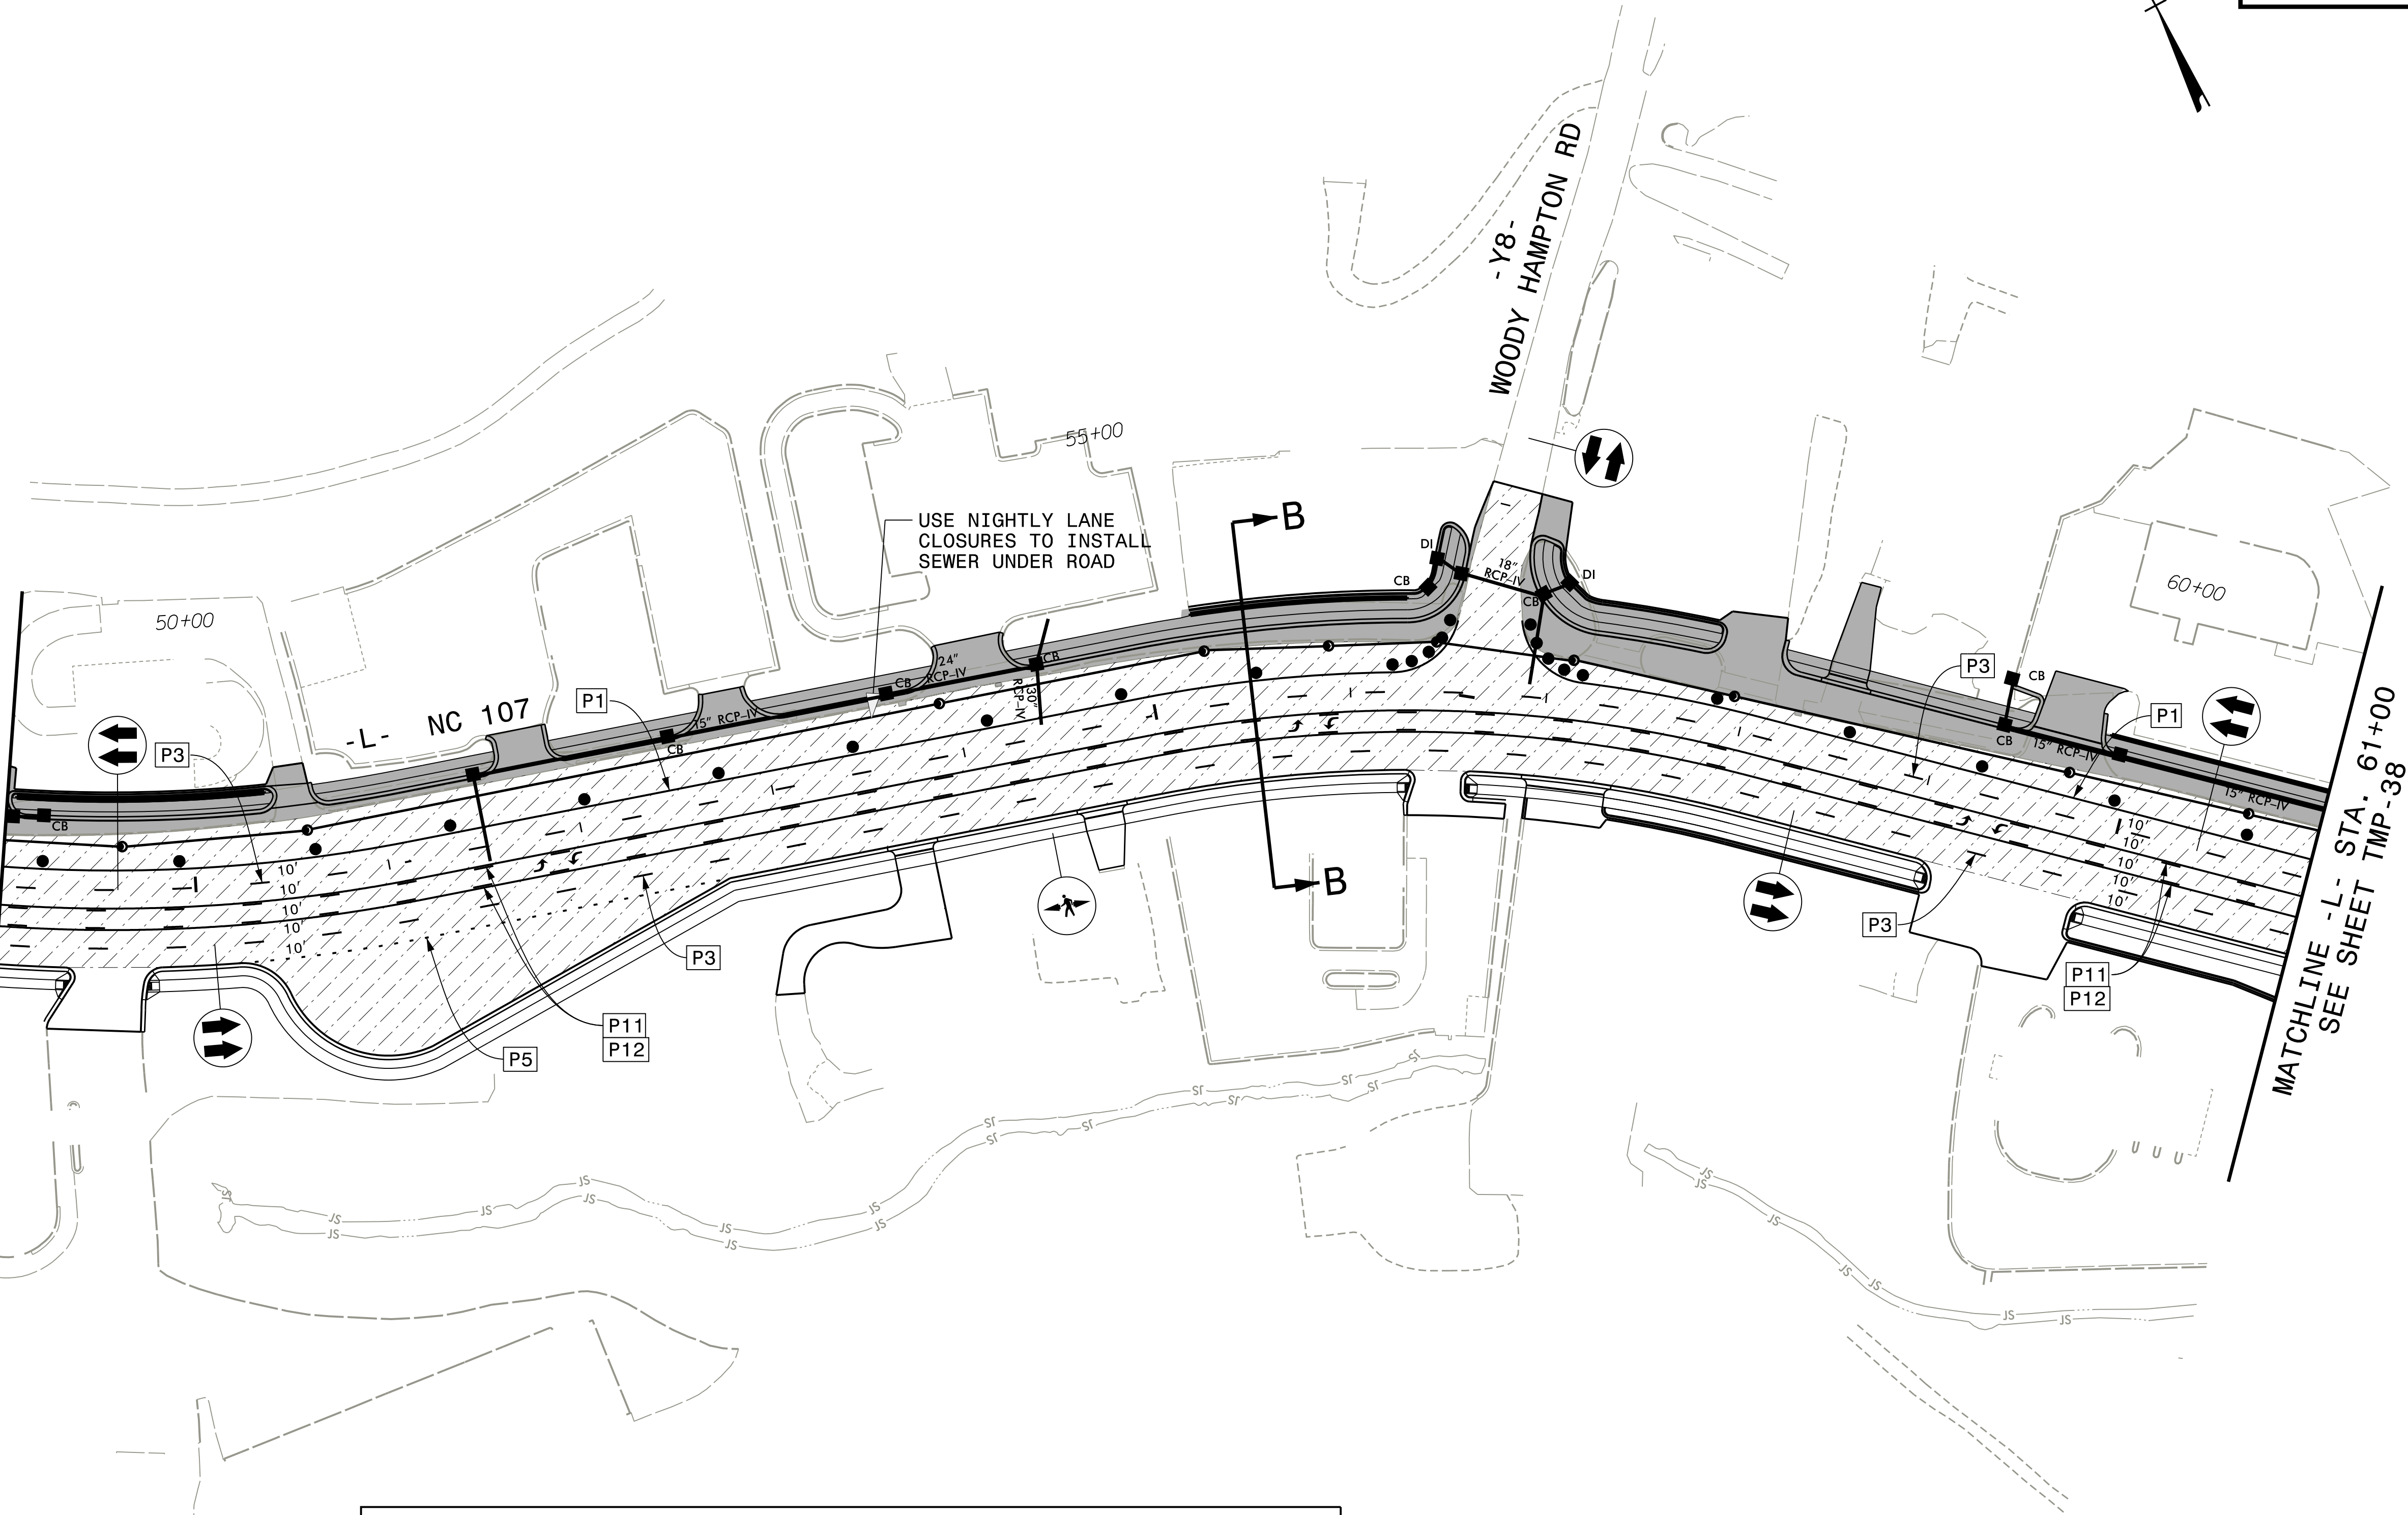


APPROVED: *Michael T. Rzepka*

DATE: 10/14/2025

SEAL 15876


ENGINEER
MICHAEL T. RZEPKA

DOCUMENT NOT CONSIDERED FINAL
UNLESS ALL SIGNATURES COMPLETED

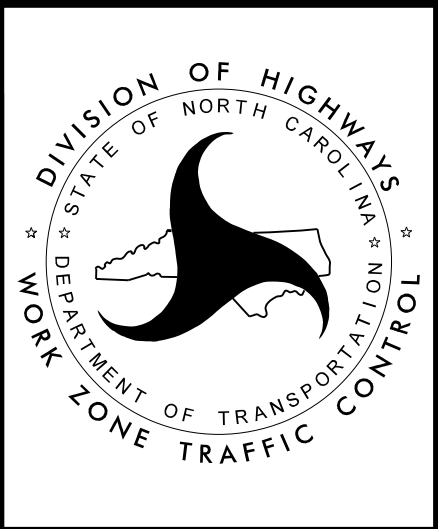

PHASE 2 - STEP 1

PLOT DRIVER: NCDOT_pdf_color_eng-50.plt
PENTABLE: NCDOT_tcp.tbl
USER: \$USER\$
DATE: 9/2/2025
TIME: 1:52:02 PM
FILE: pwa\pwhdr\users01\HDR_US_East_01\Documents\3322\10000286\10082183\6.0_CAD_BIM\6.2_Work_In_Progress\R-5600_NCDOT_File_Structure\TrafficControl\TCP\R5600_TMP_TMP-38.dht05.dgn

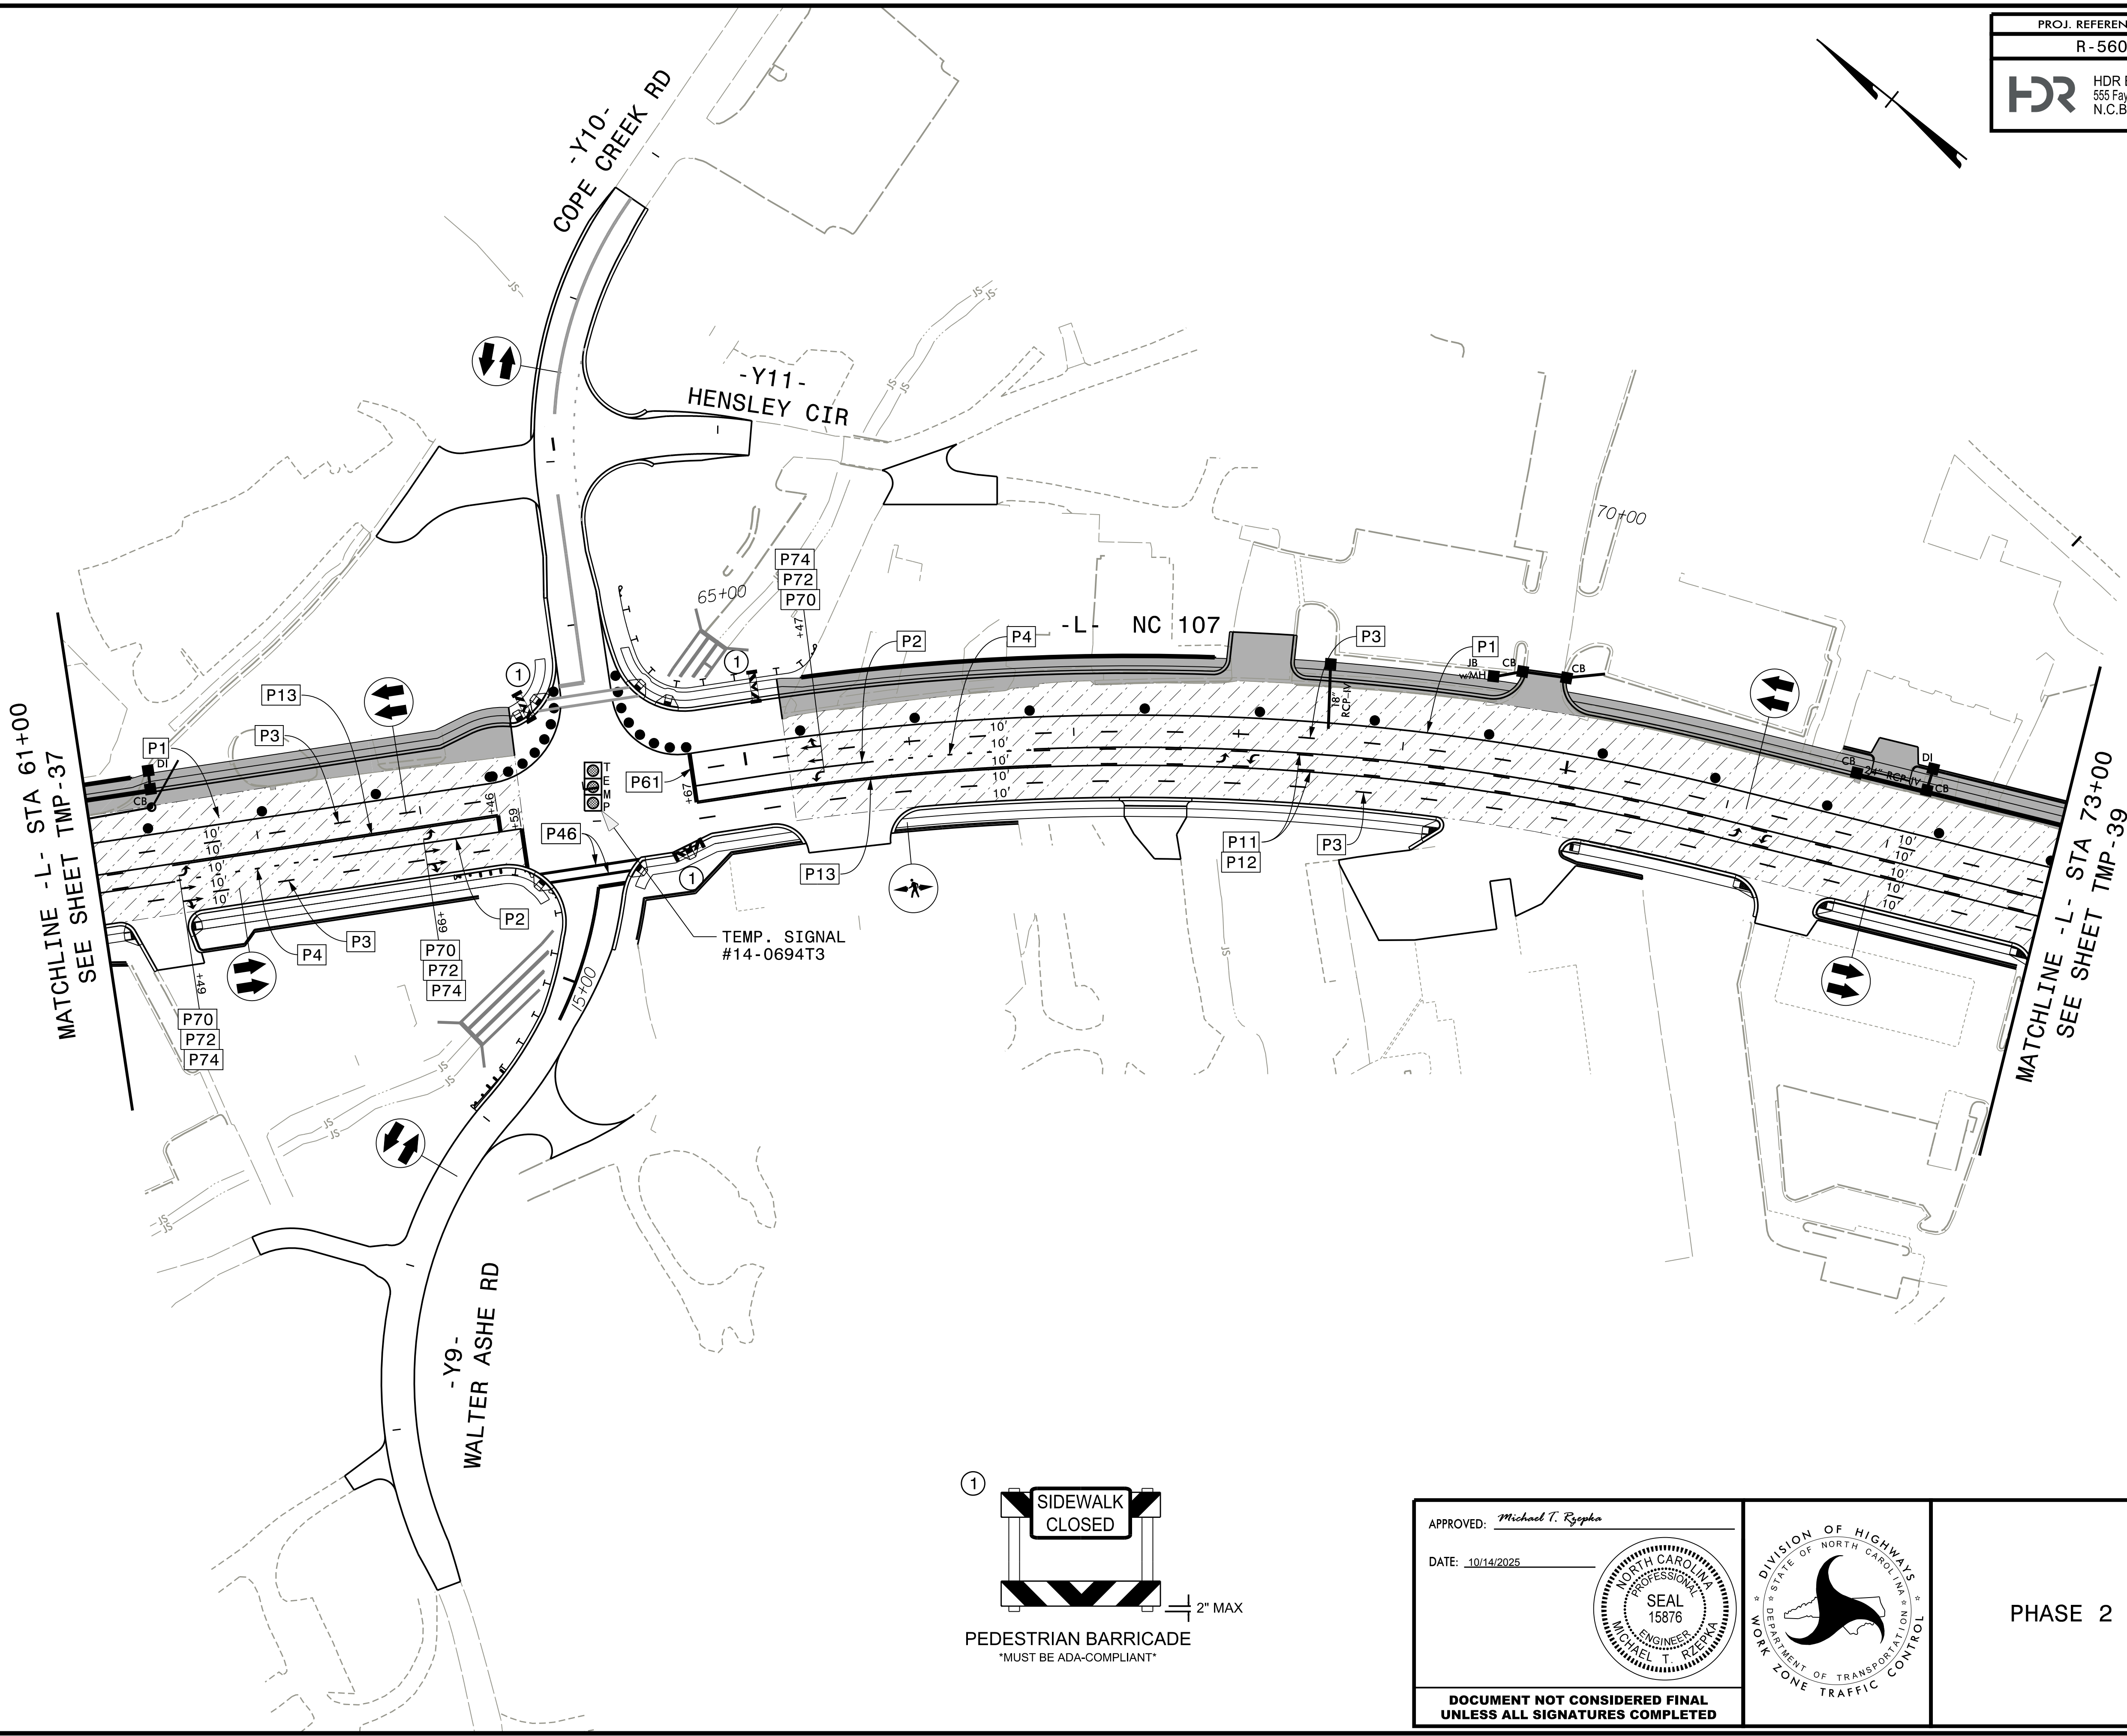


PROJ. REFERENCE NO.	SHEET NO.
R - 5600	TMP - 38
 HDR Engineering, Inc. of the Carolinas 555 Fayetteville St, Suite 900, Raleigh, N.C. 27601 N.C.B.E.L.S. License Number: F-0116	




APPROVED: *Michael T. Rzepka*

DATE: 10/14/2025


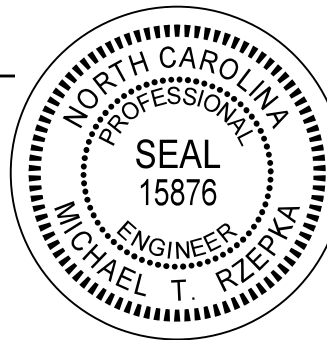


**DOCUMENT NOT CONSIDERED FINAL
UNLESS ALL SIGNATURES COMPLETED**

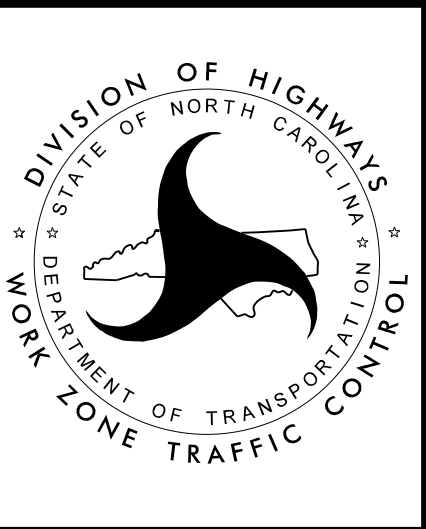

PHASE 2 - STEP 1

PLOT DRIVER: NCDOT_pdf_color_eng_50.plt
PENTABLE: NCDOT_tcp.tbl
USER: \$USER\$
DATE: 9/2/2025
TIME: 1:52:48 PM
FILE: pwa\pwhd\users01\HDR_US_East_01\Documents\3322\10000286\10082183\6.0_CAD\BIM\6.2_Work\In_Progress\R-5600_NCDOT_File_Structure\TrafficControl\TCP\R5600_TMP_TMP-39.dh06.dgn

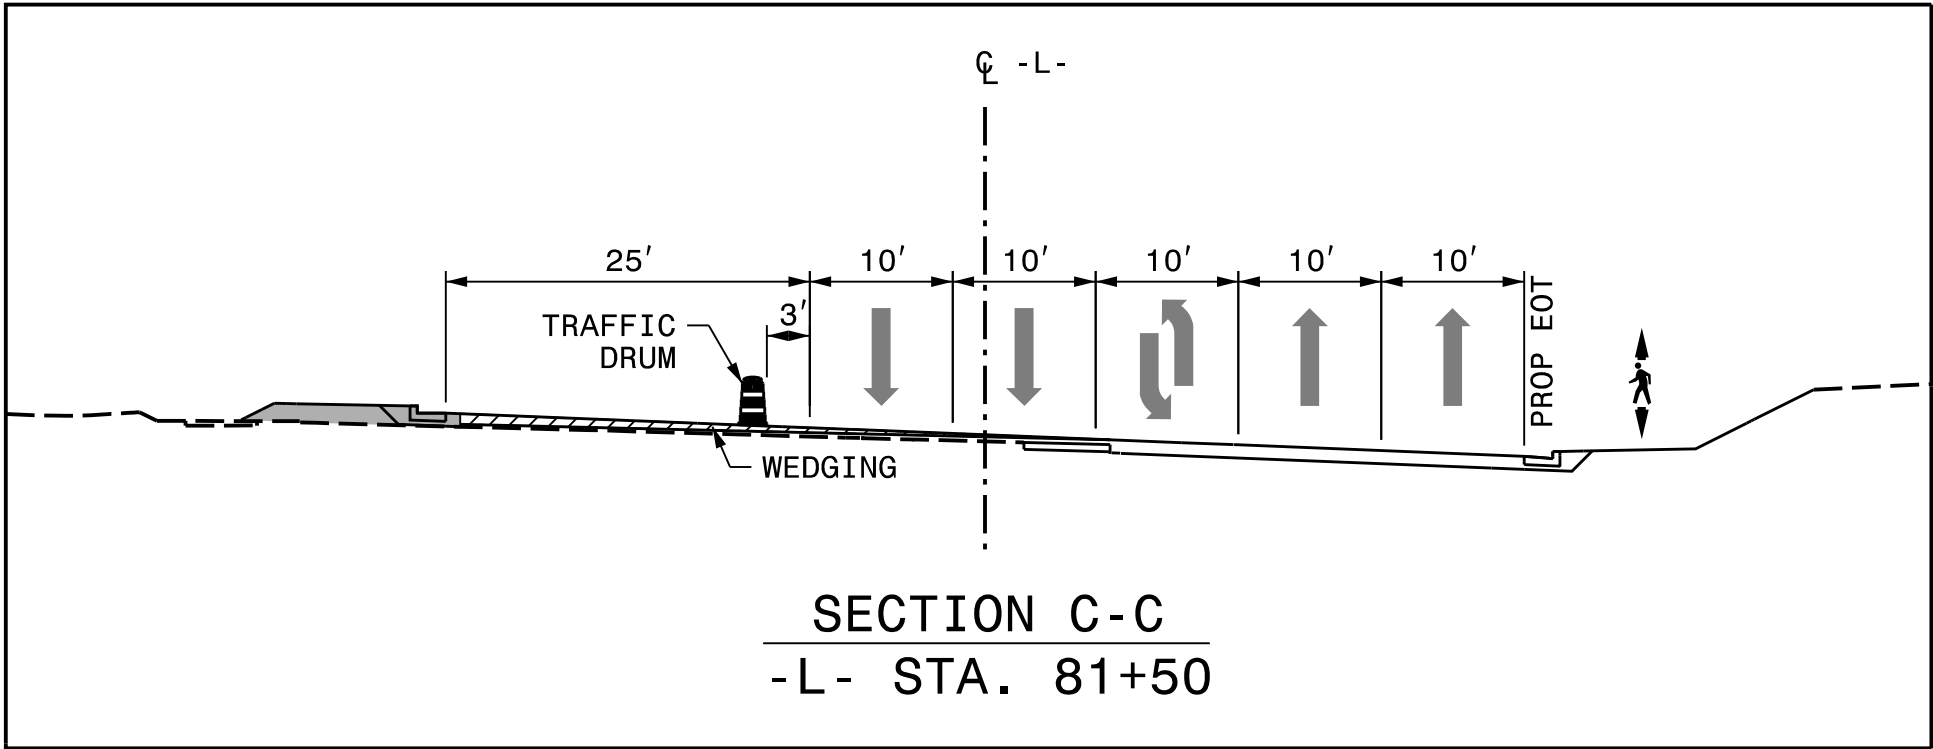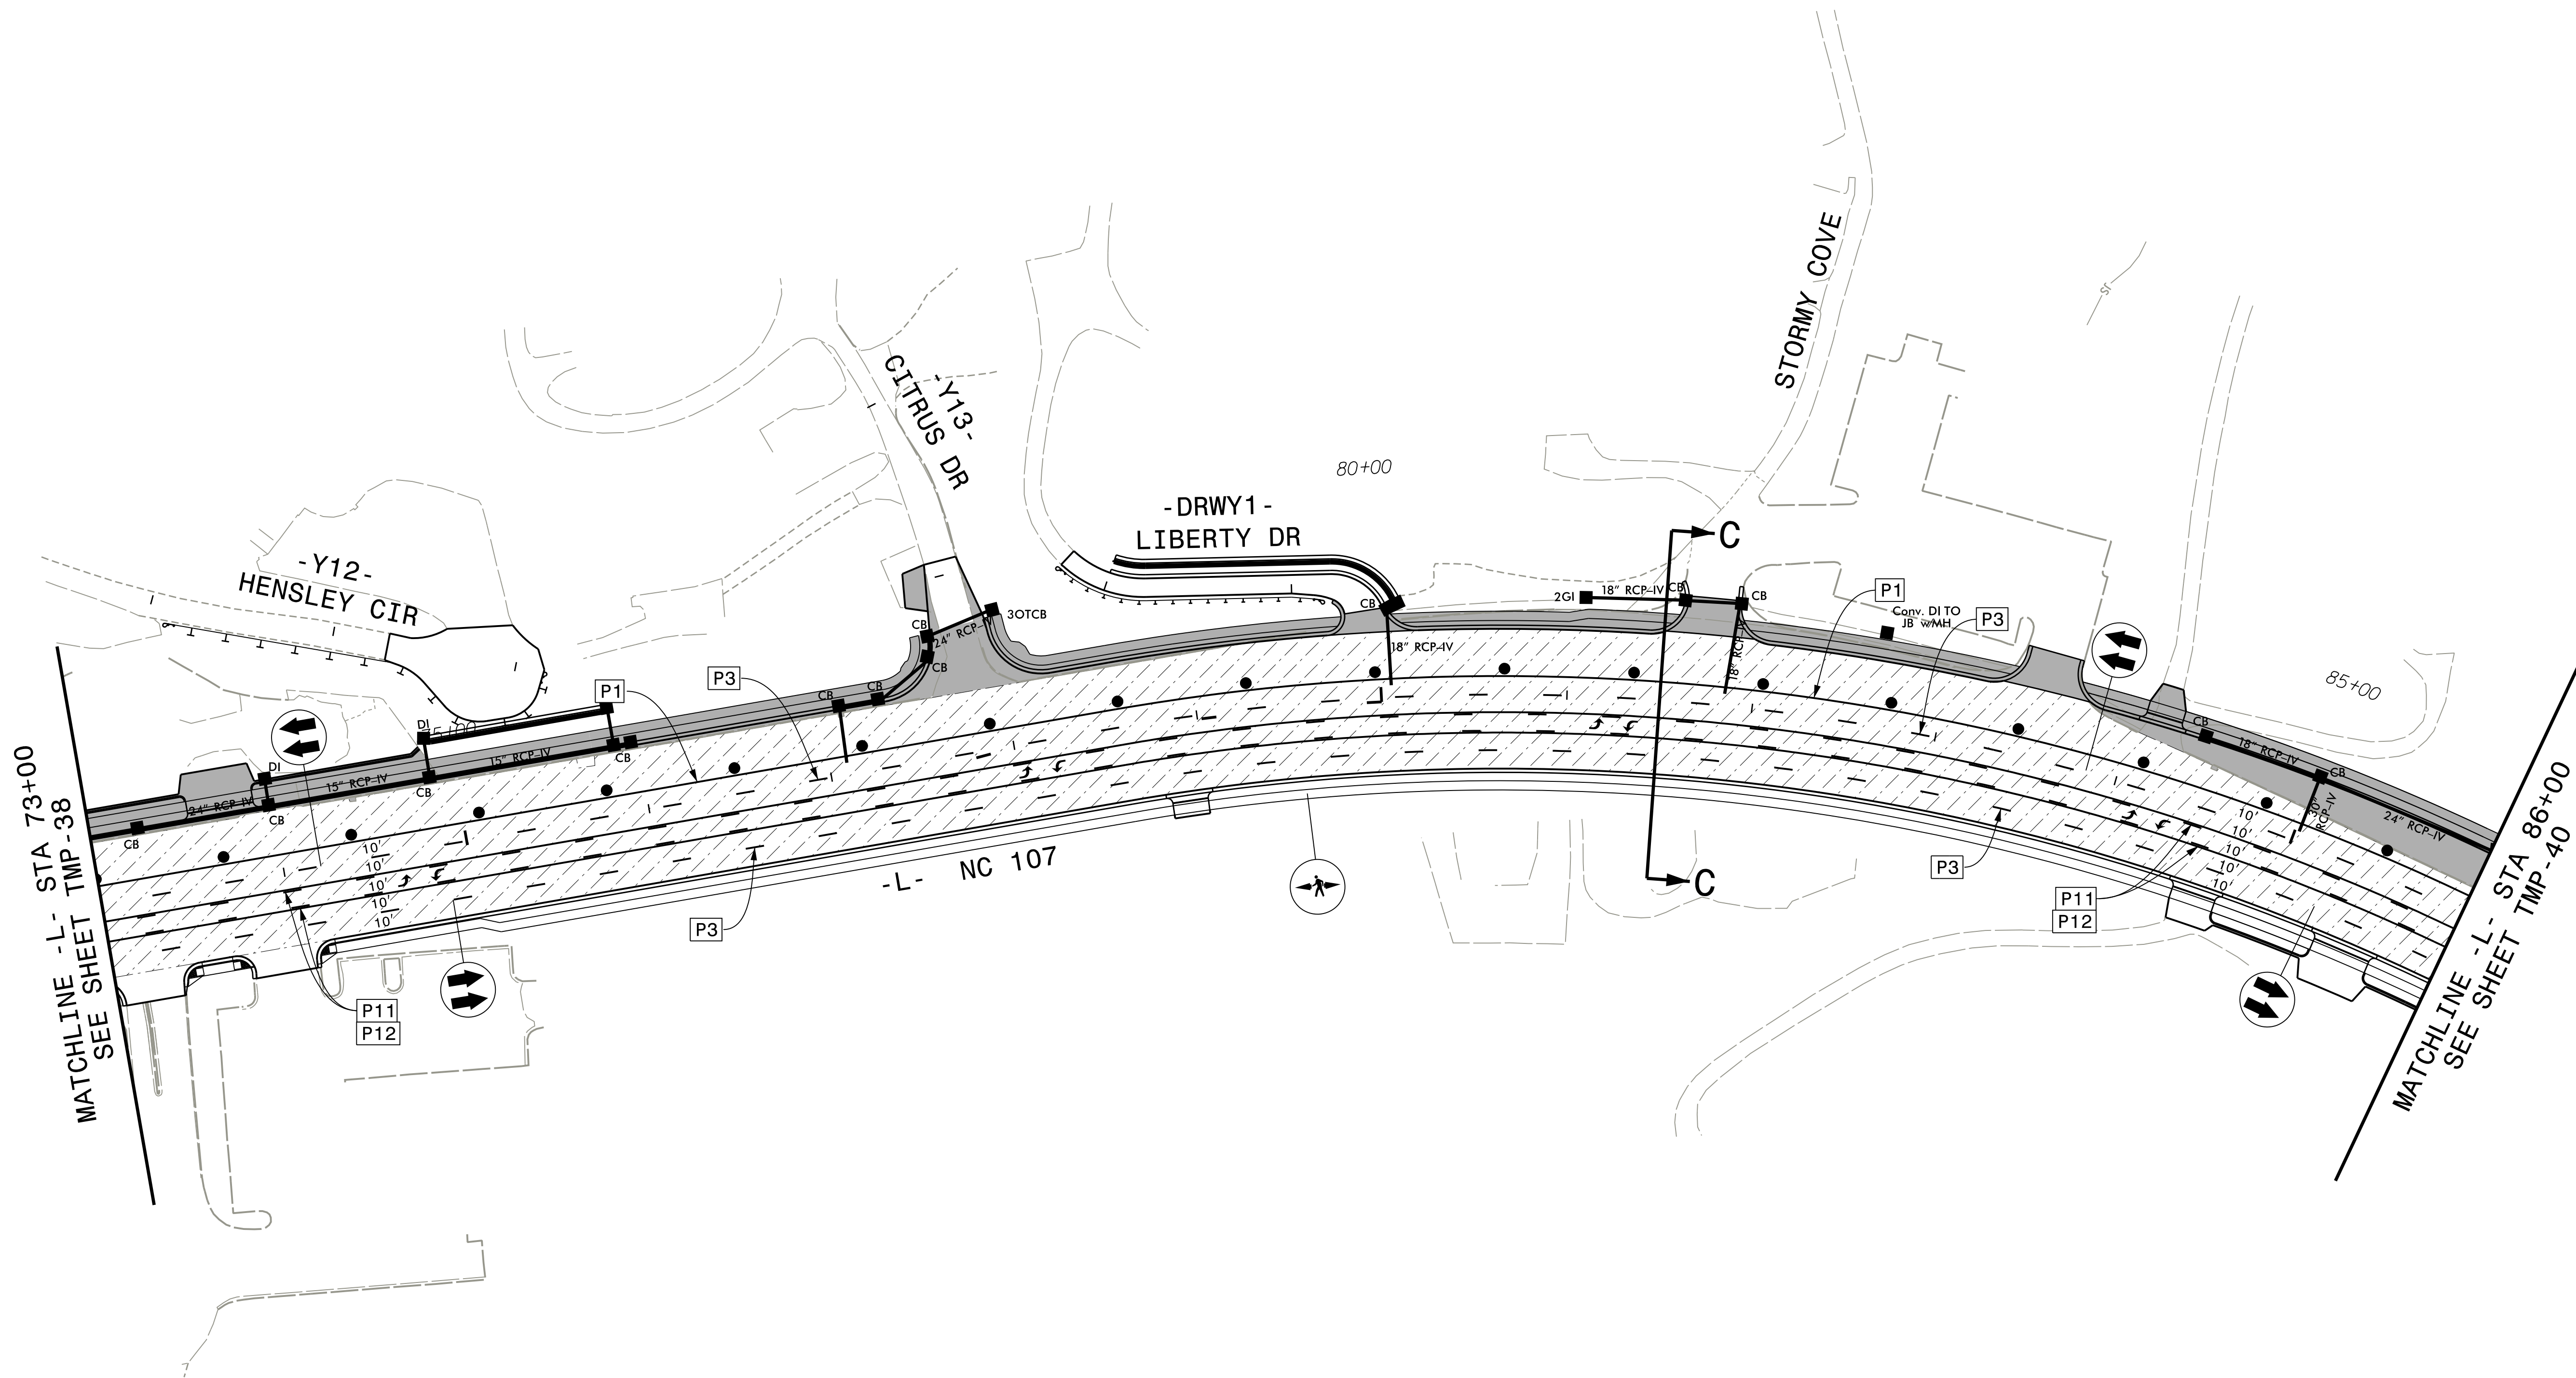

APPROVED: *Michael T. Rzepka*


DATE: 10/14/2025

SEAL 15876

ENGINEER


MICHAEL T. RZEPKA

**DOCUMENT NOT CONSIDERED FINAL
UNLESS ALL SIGNATURES COMPLETED**

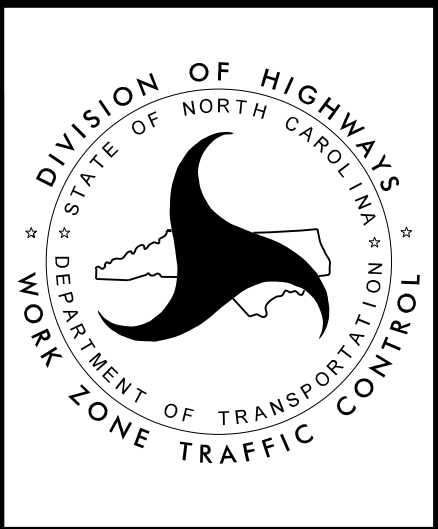

PHASE 2 - STEP 1


PLOT DRIVER: NCDOT_pdf_color_eng_50.plt
PENTABLE: NCDOT_tcp.tbl
USER: \$USER\$
DATE: 7/3/2025
TIME: 1:27:32 PM
FILE: pwa\pwhdr\users01\HDR_US_East_01\Documents\3322\10000286\10082183\6.0_CAD\BIM\6.2_Work\In_Progress\R-5600_NCDOT_File_Structure\Traffic\TrafficControl\TCP\RS600_TMP\TMP-40_d107.dgn

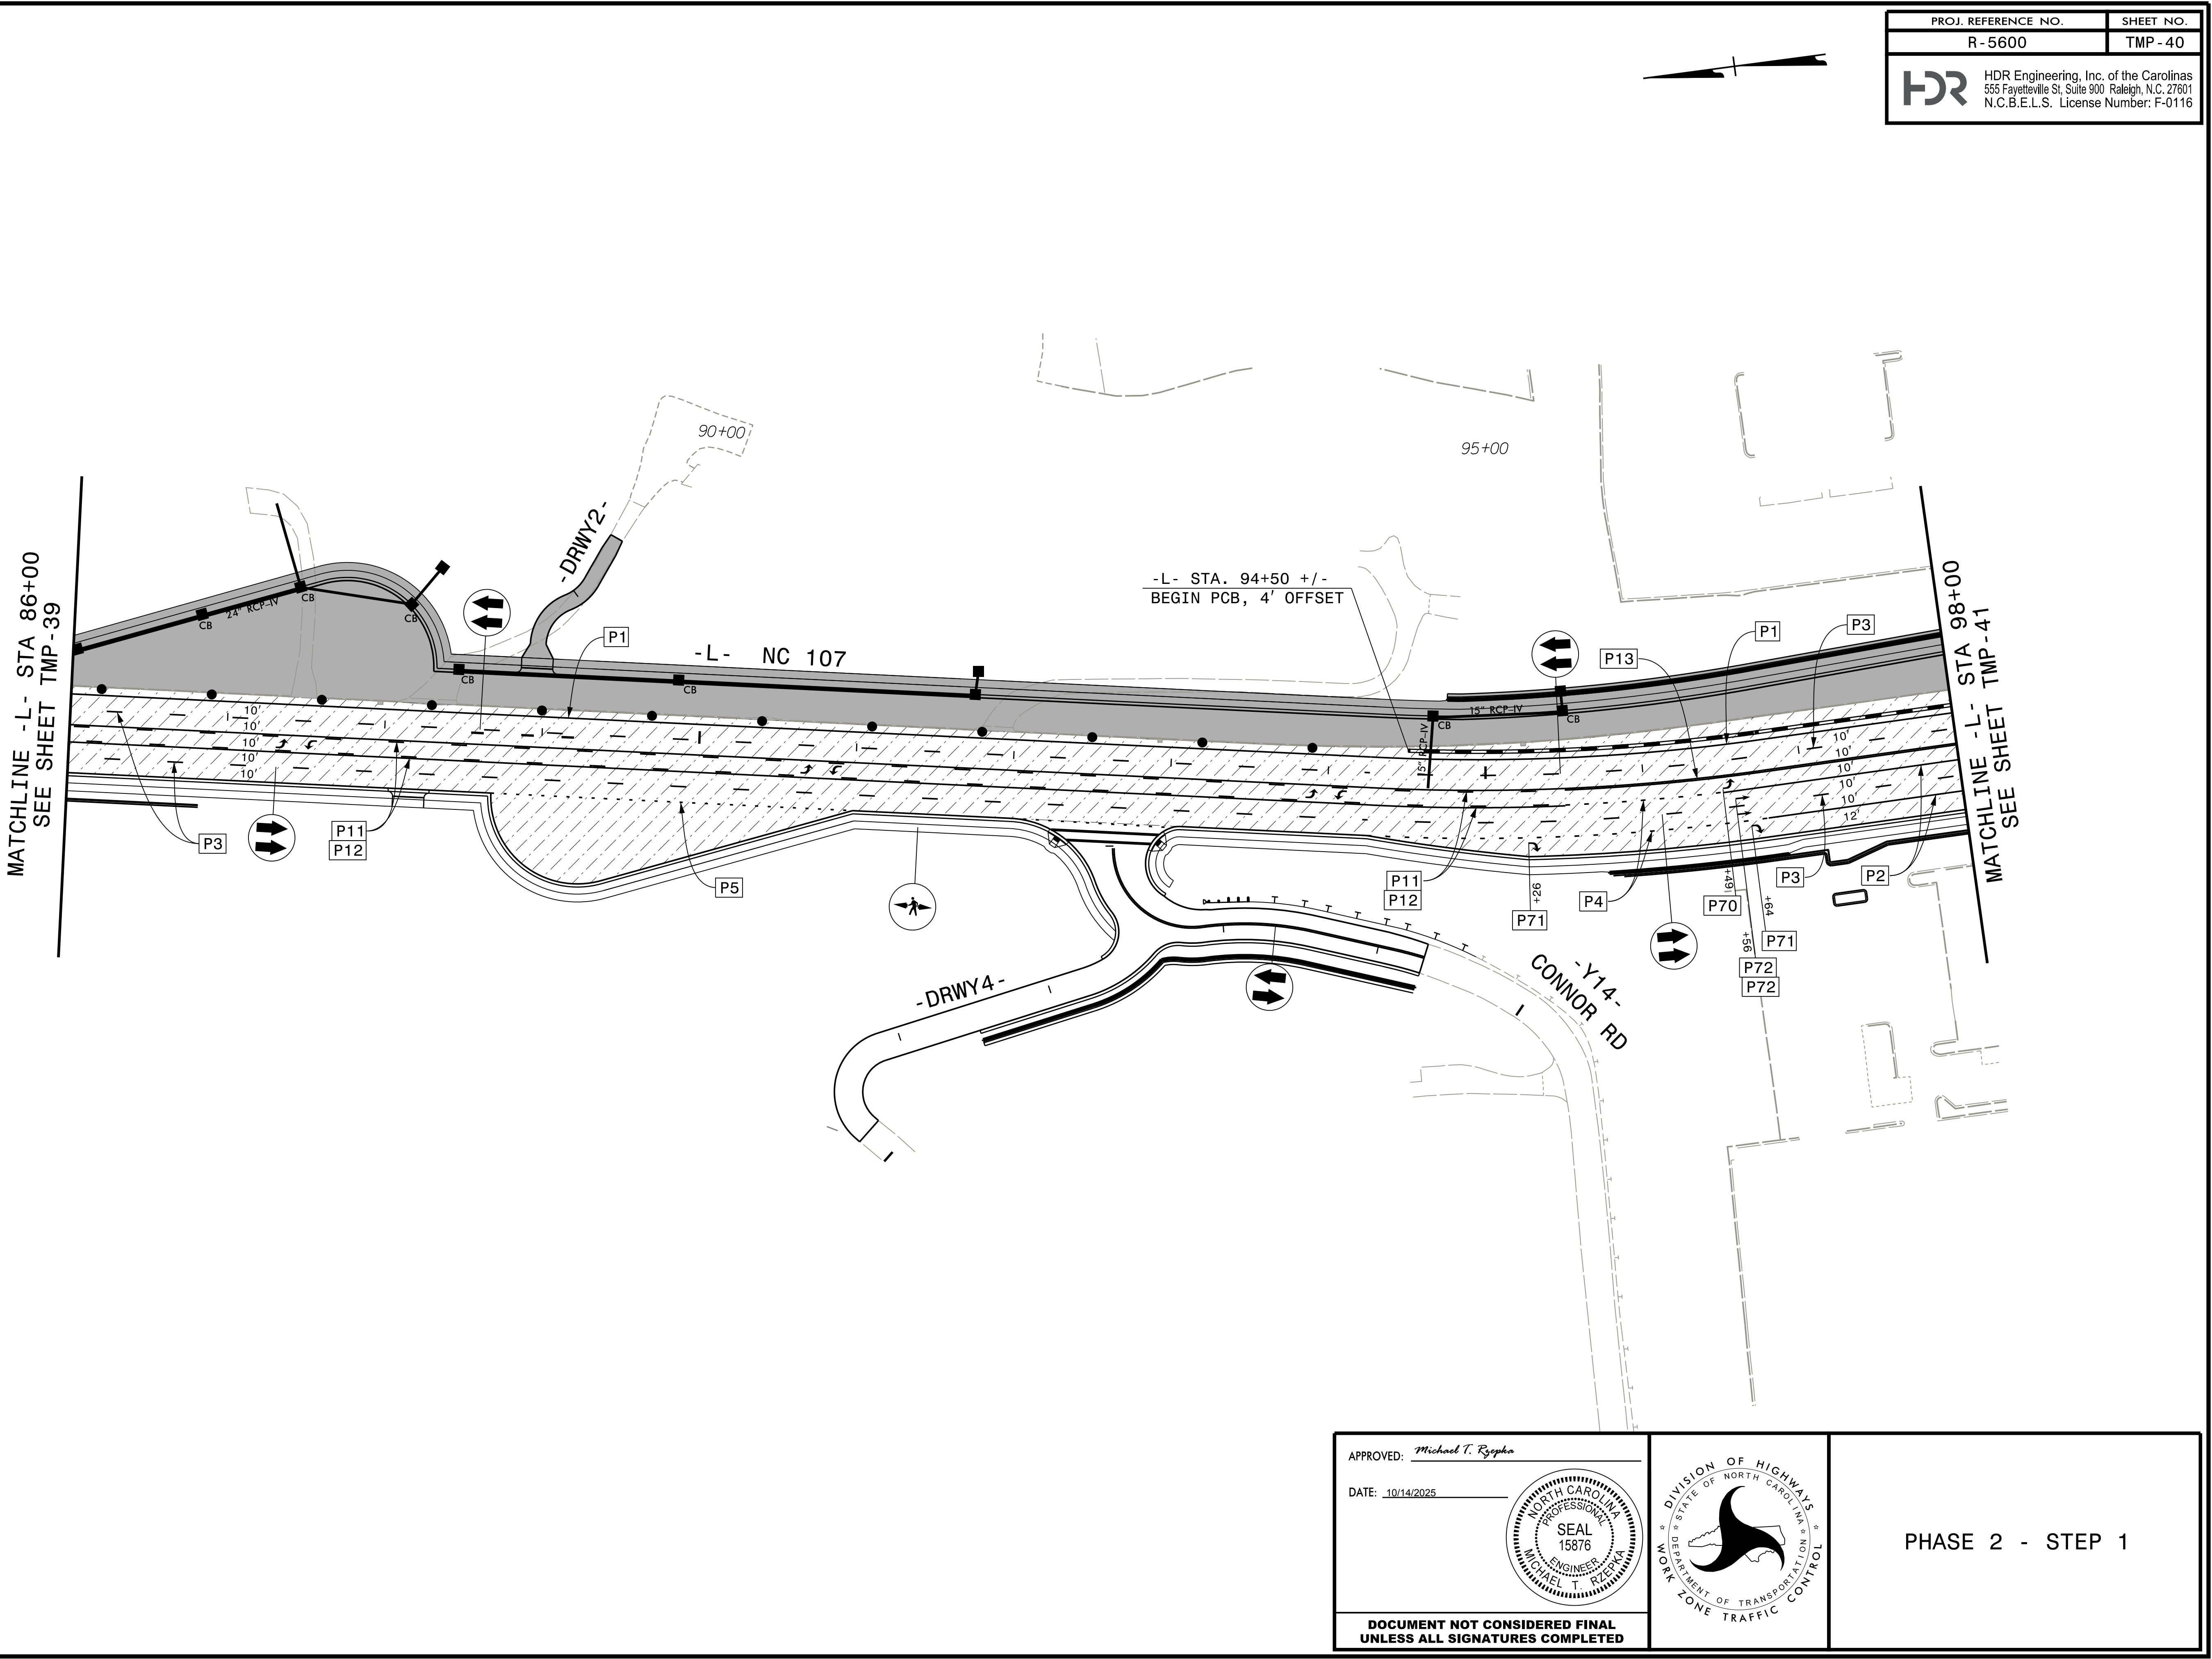


PROJ. REFERENCE NO.	SHEET NO.
R - 5600	TMP - 40
 HDR Engineering, Inc. of the Carolinas 555 Fayetteville St, Suite 900, Raleigh, N.C. 27601 N.C.B.E.L.S. License Number: F-0116	

APPROVED: *Michael T. Rzepka*

DATE: 10/14/2025

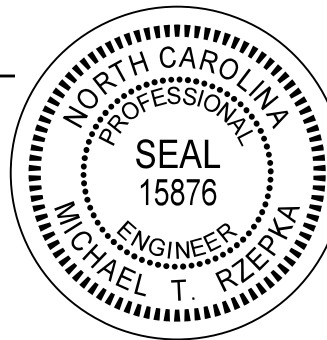




DOCUMENT NOT CONSIDERED FINAL
UNLESS ALL SIGNATURES COMPLETED

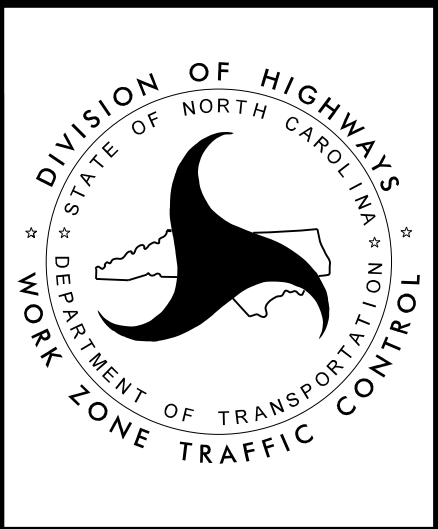

PHASE 2 - STEP 1

PLOT DRIVER: NCDOT_pdf_color_eng_50.plt
USER: \$USER\$
FILE: pwa\pwhr\uses01\HDR_US_East_01\Documents\3322\10000286\10082183\6.0.CAD.BIM\6.2.Work_In_Progress\R-5600.NCDOT.File.Structure\TrafficControl\TCP\R5600_TMP-TMP-41.dht08.dgn

PENTABLE: NCDOT_tcp.tbl
DATE: 7/3/2025
TIME: 1:28:24 PM

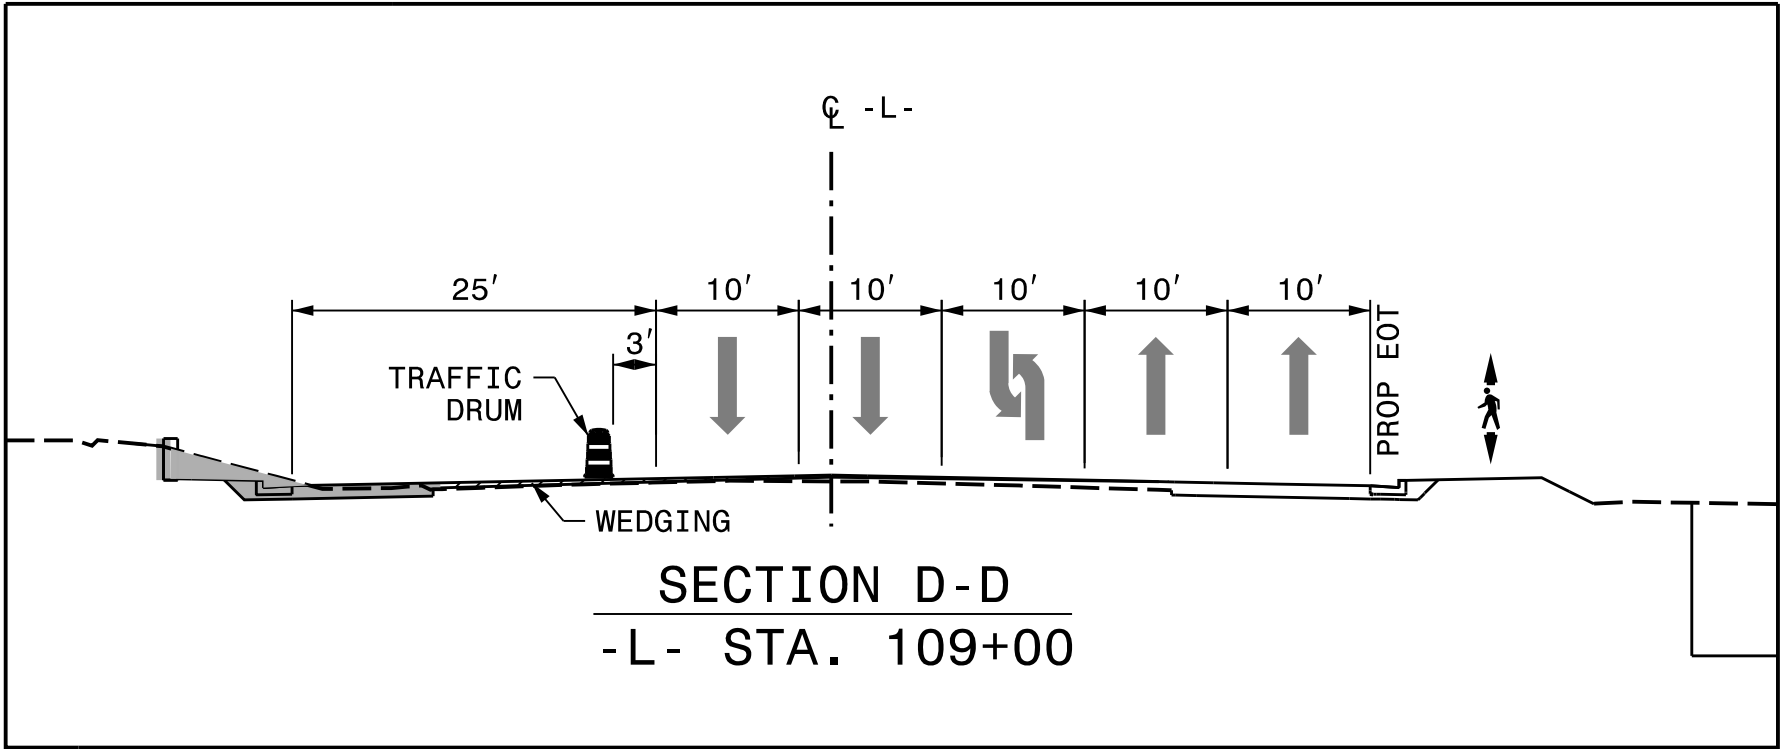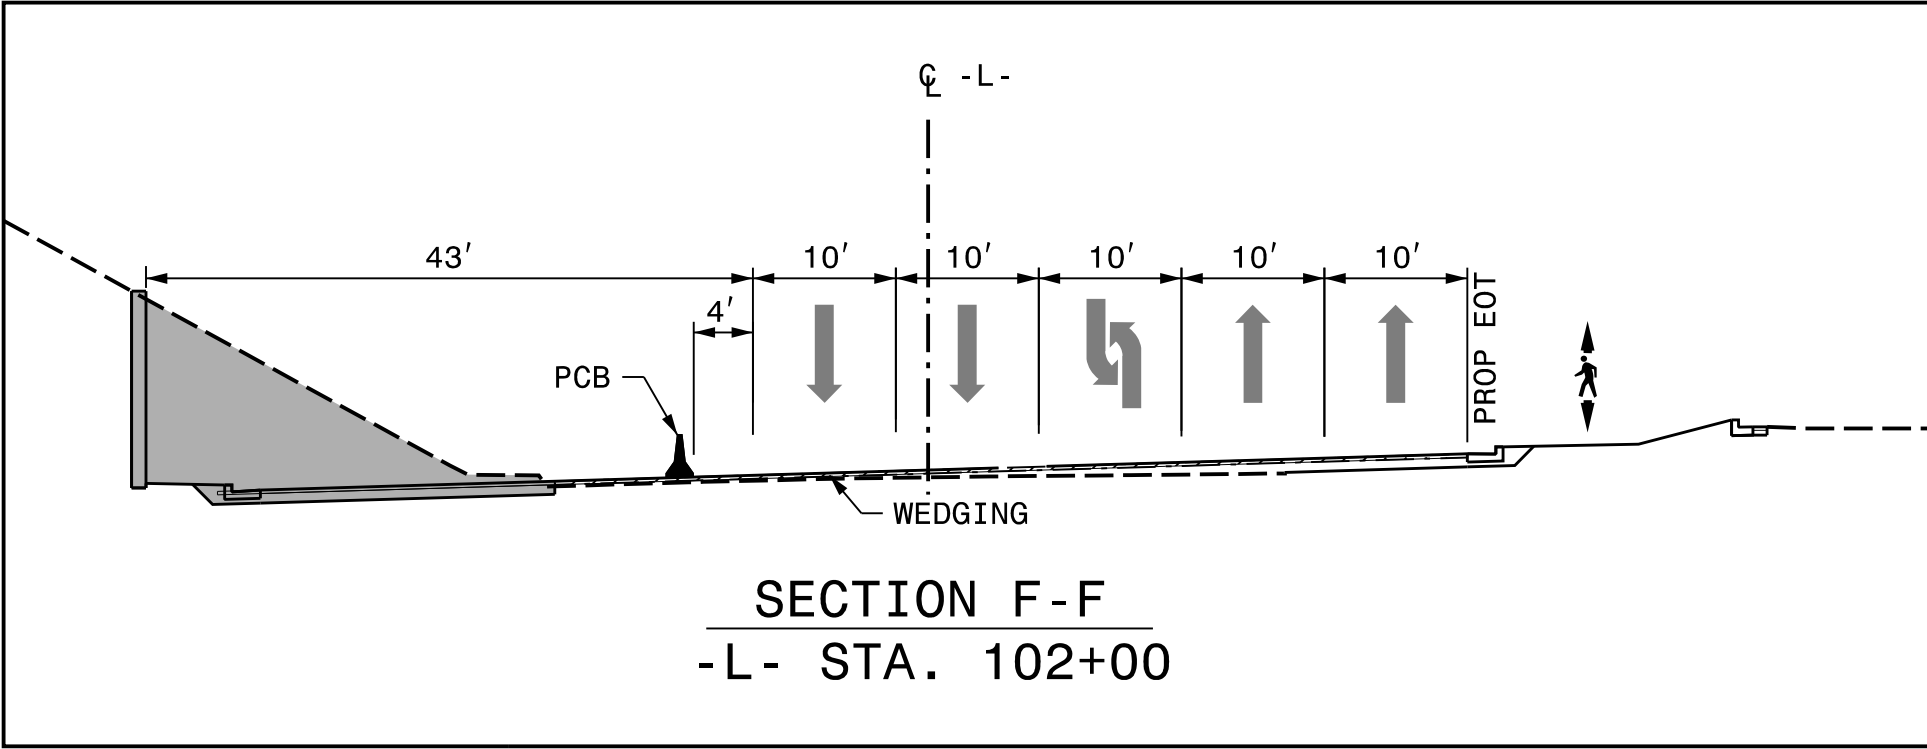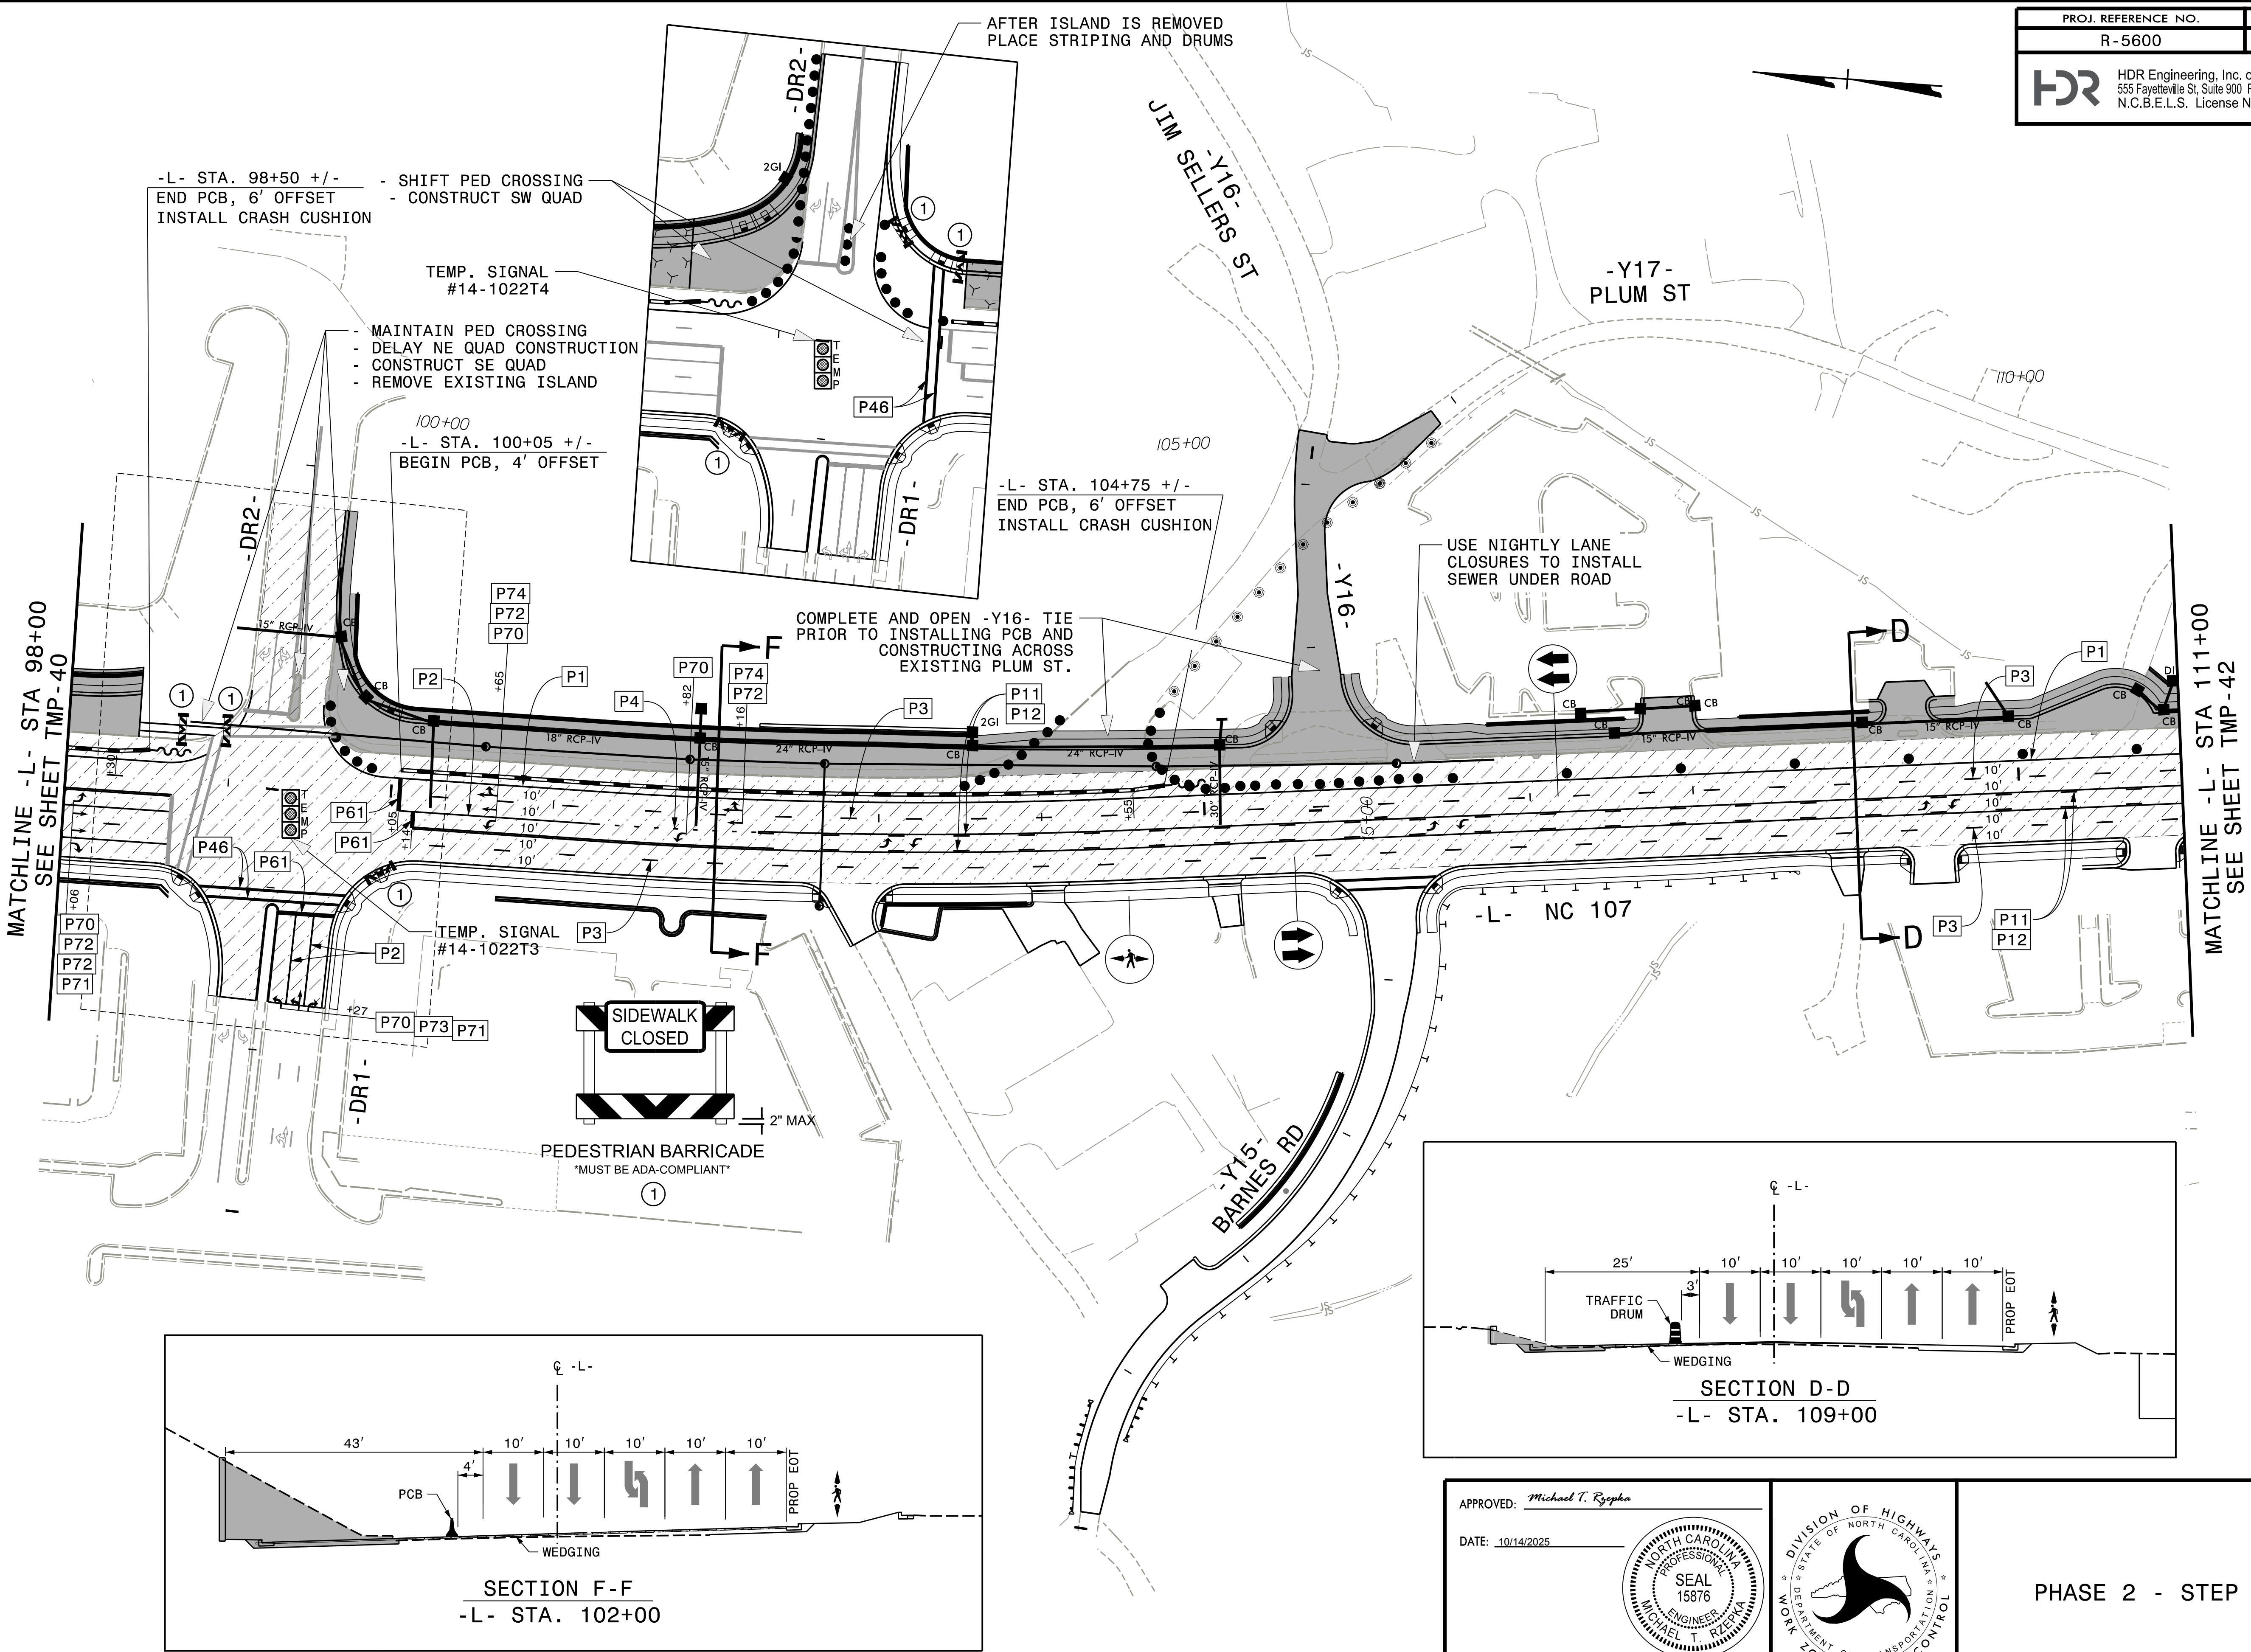

APPROVED: *Michael T. Rzepka*
DATE: 10/14/2025

SEAL
15876
ENGINEER
MICHAEL T. RZEPKA





PHASE 2 - STEP 1

PROJ. REFERENCE NO.	SHEET NO.
R-5600	TMP-41
HDR Engineering, Inc. of the Carolinas 555 Fayetteville St, Suite 900, Raleigh, N.C. 27601 N.C.B.E.L.S. License Number: F-0116	

PLOT DRIVER: NCDOT_pdf_color_eng-50.plt
USER: \$USER\$
FILE: pwa\pwhdr\users01\HDR_US_East_01\Documents\3322\10000286\10082183\6.0_CAD\BIM\6.2_Work\In_Progress\R-5600_NCDOT_File_Structure\TrafficControl\TCP\RS600_TMP_TMP-42.dht09.dgn


PENTABLE: NCDOT_tcp.tbl
TIME: 1:28:53 PM

PROJ. REFERENCE NO.	SHEET NO.
R - 5600	TMP - 42
 HDR Engineering, Inc. of the Carolinas 555 Fayetteville St, Suite 900, Raleigh, N.C. 27601 N.C.B.E.L.S. License Number: F-0116	

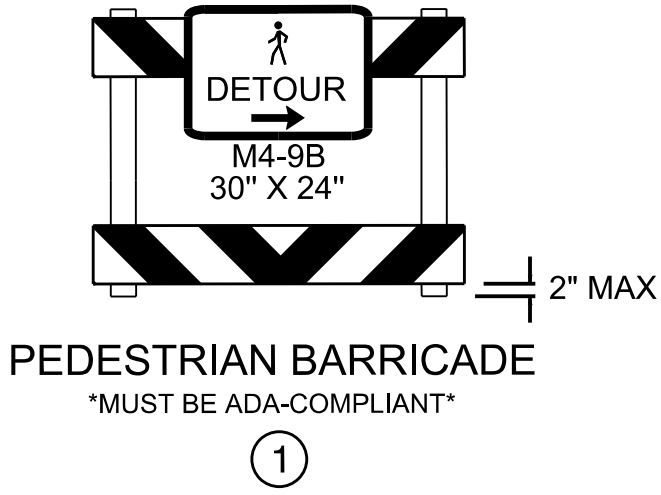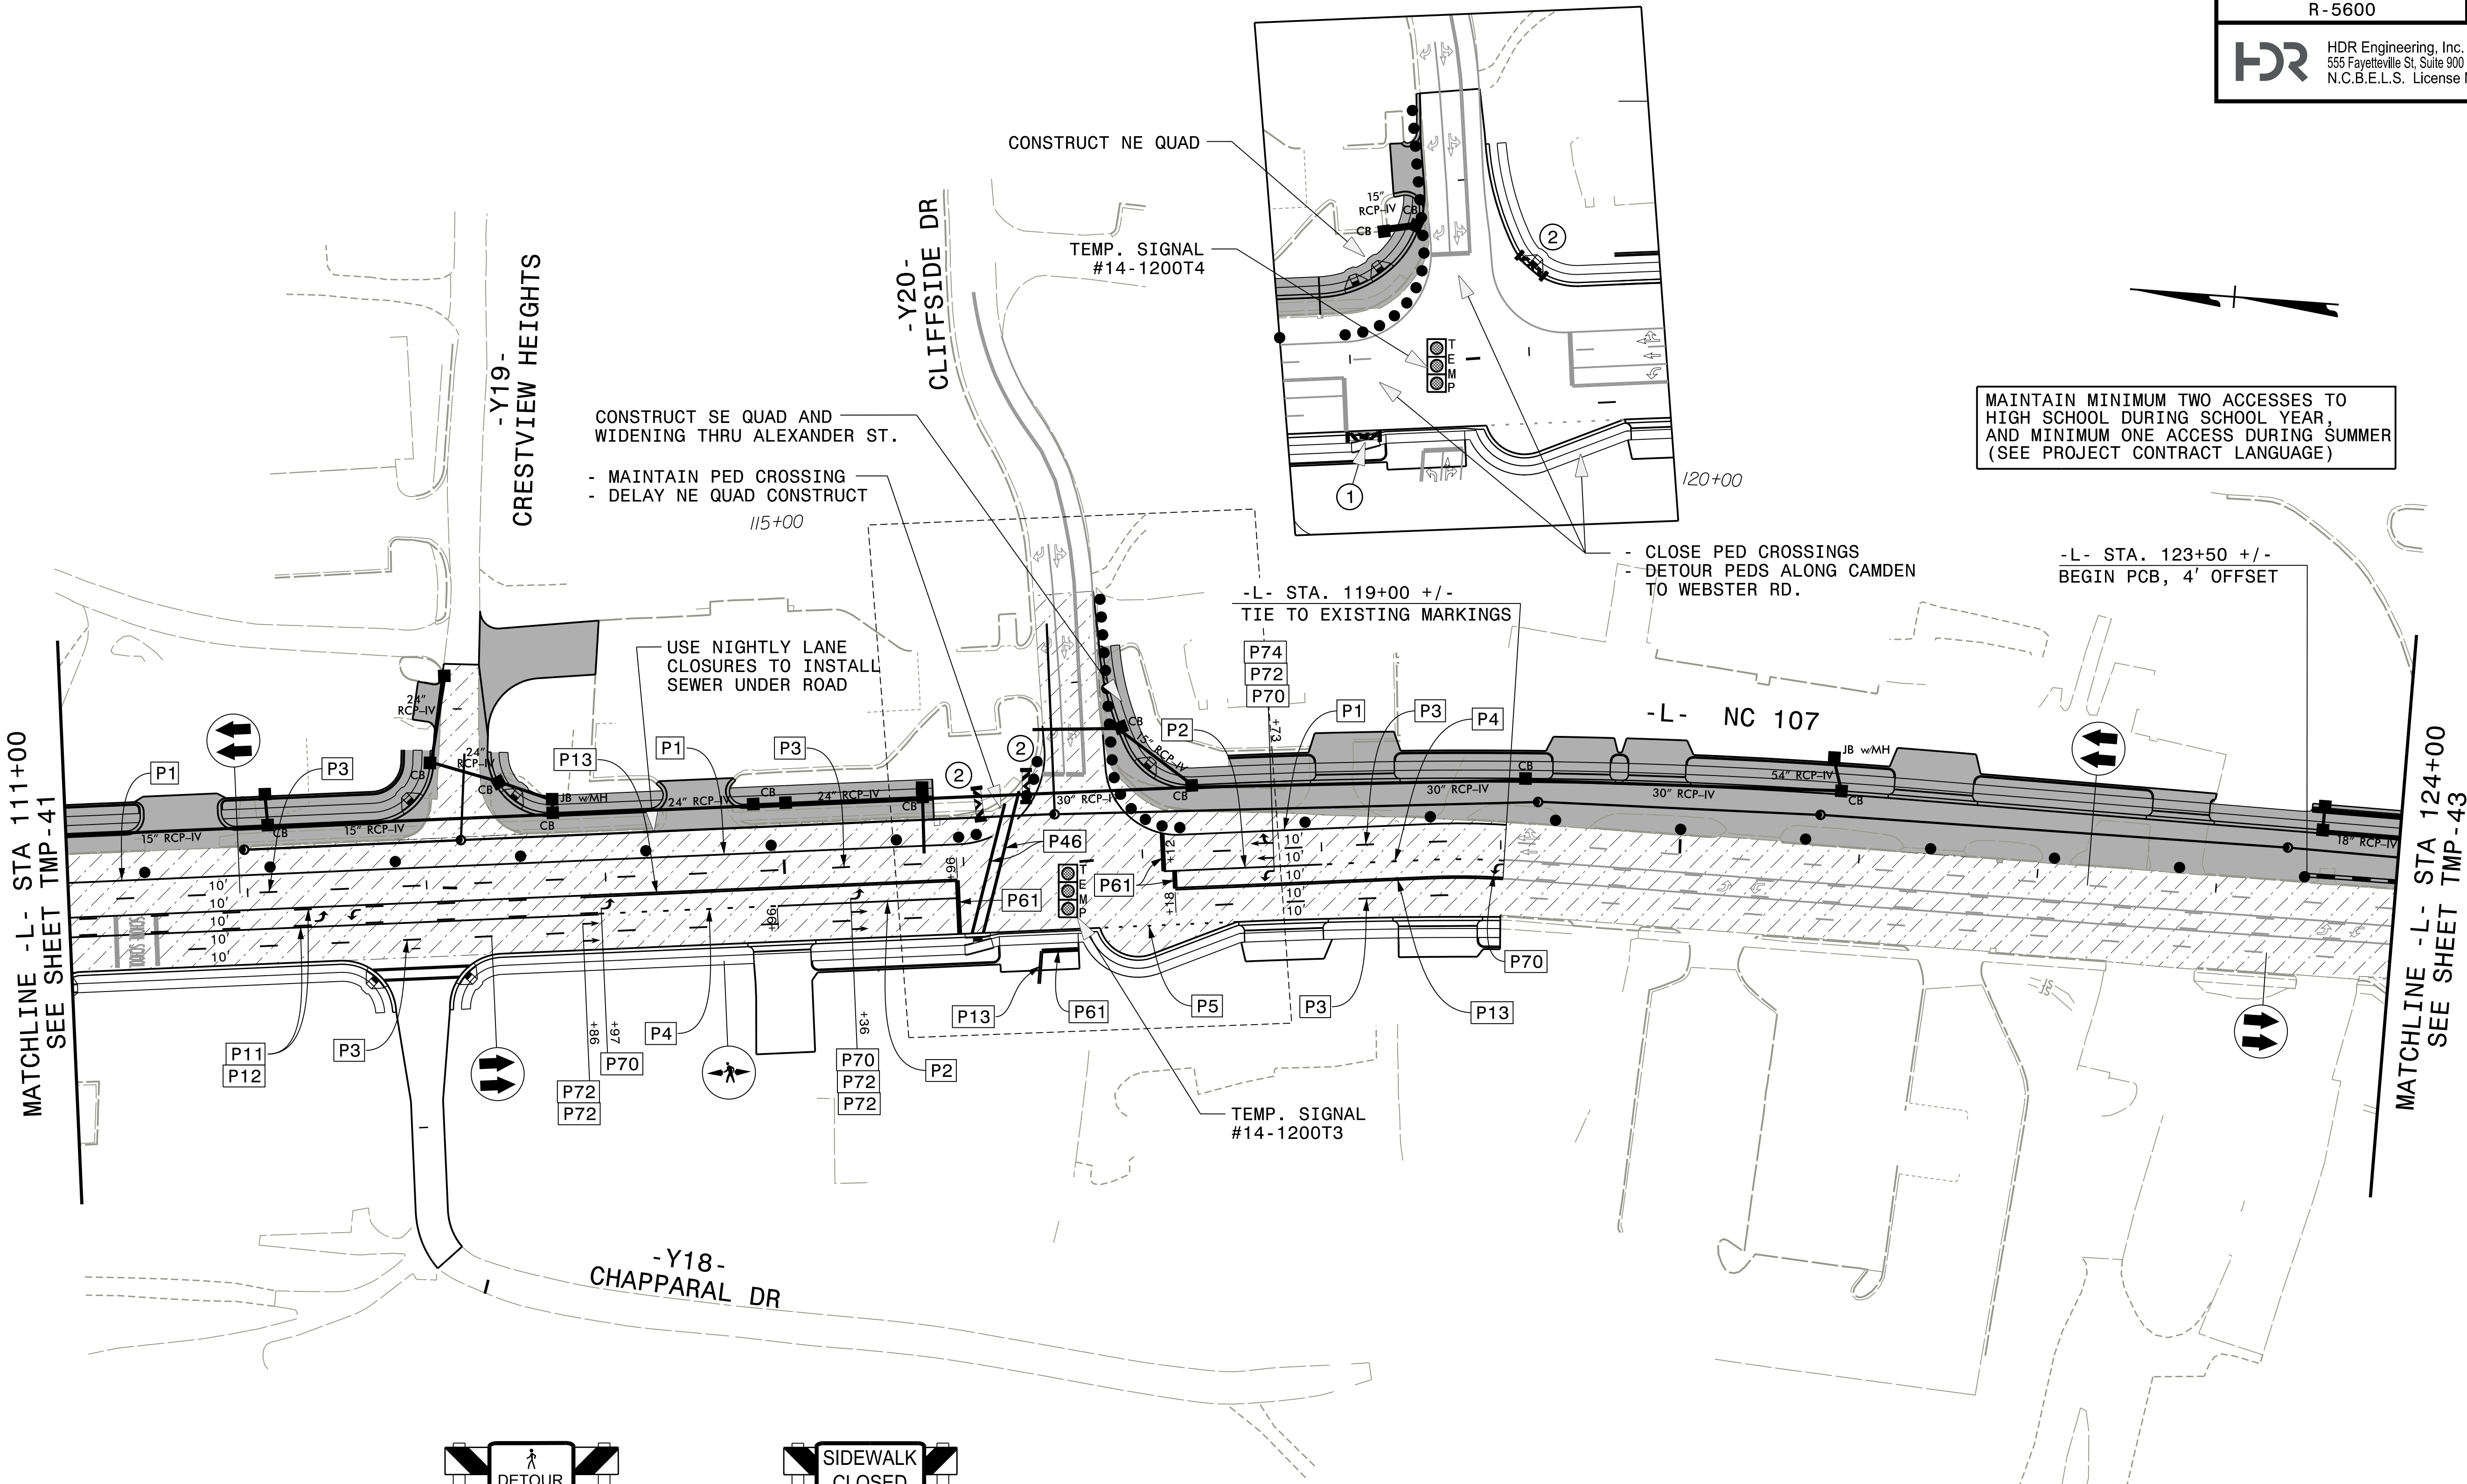


APPROVED: *Michael T. Rzepka*



DATE: 10/14/2025

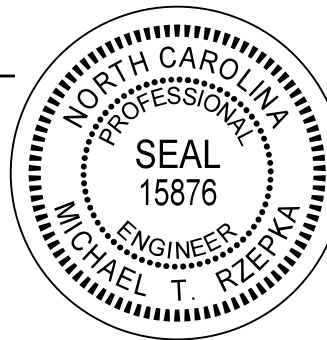

**DOCUMENT NOT CONSIDERED FINAL
UNLESS ALL SIGNATURES COMPLETED**

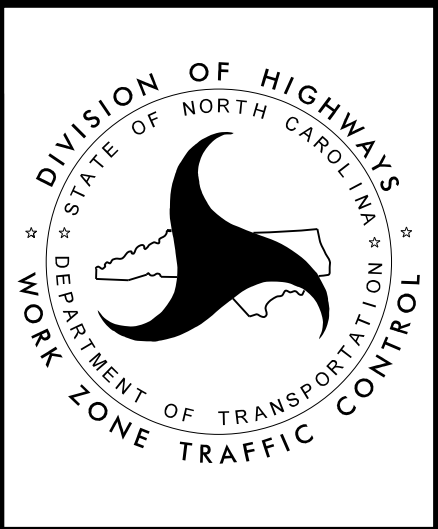


PHASE 2 - STEP 1

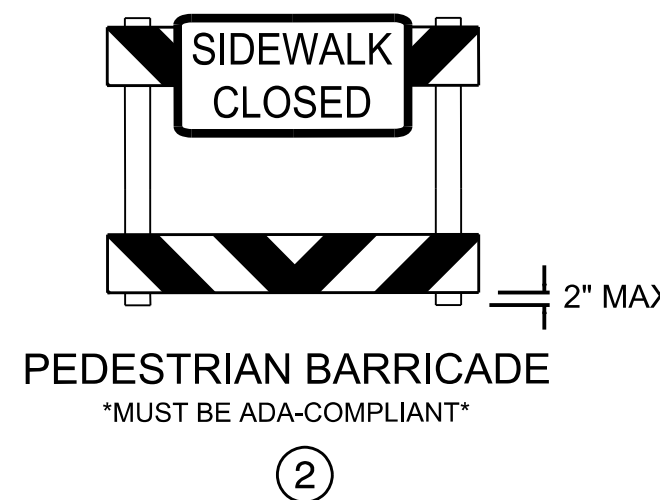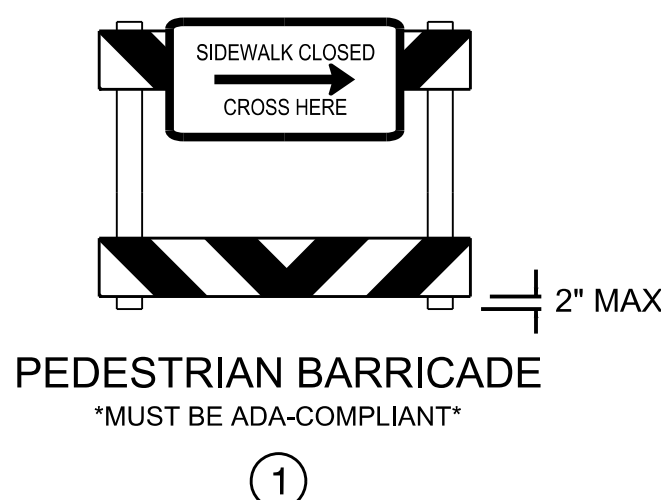

PHASE 2 - STEP 1


PLOT DRIVER: NCDOT_pdf_color_eng_50.plt
PENTABLE: NCDOT_tcp.tbl
USER: \$USER\$
DATE: 7/3/2025
TIME: 1:30:18 PM
FILE: pwa\pwhd\users01\HDR_US_East_01\Documents\3322\10000286\10082183\6.0_CAD\BIM\6.2_Work_In_Progress\R-5600_NCDOT_File_Structure\TrafficControl\TCP\R5600_TMP-TMP-44.dhl.dgn

PROJ. REFERENCE NO.	SHEET NO.
R - 5600	TMP - 44
 HDR Engineering, Inc. of the Carolinas 555 Fayetteville St, Suite 900, Raleigh, N.C. 27601 N.C.B.E.L.S. License Number: F-0116	

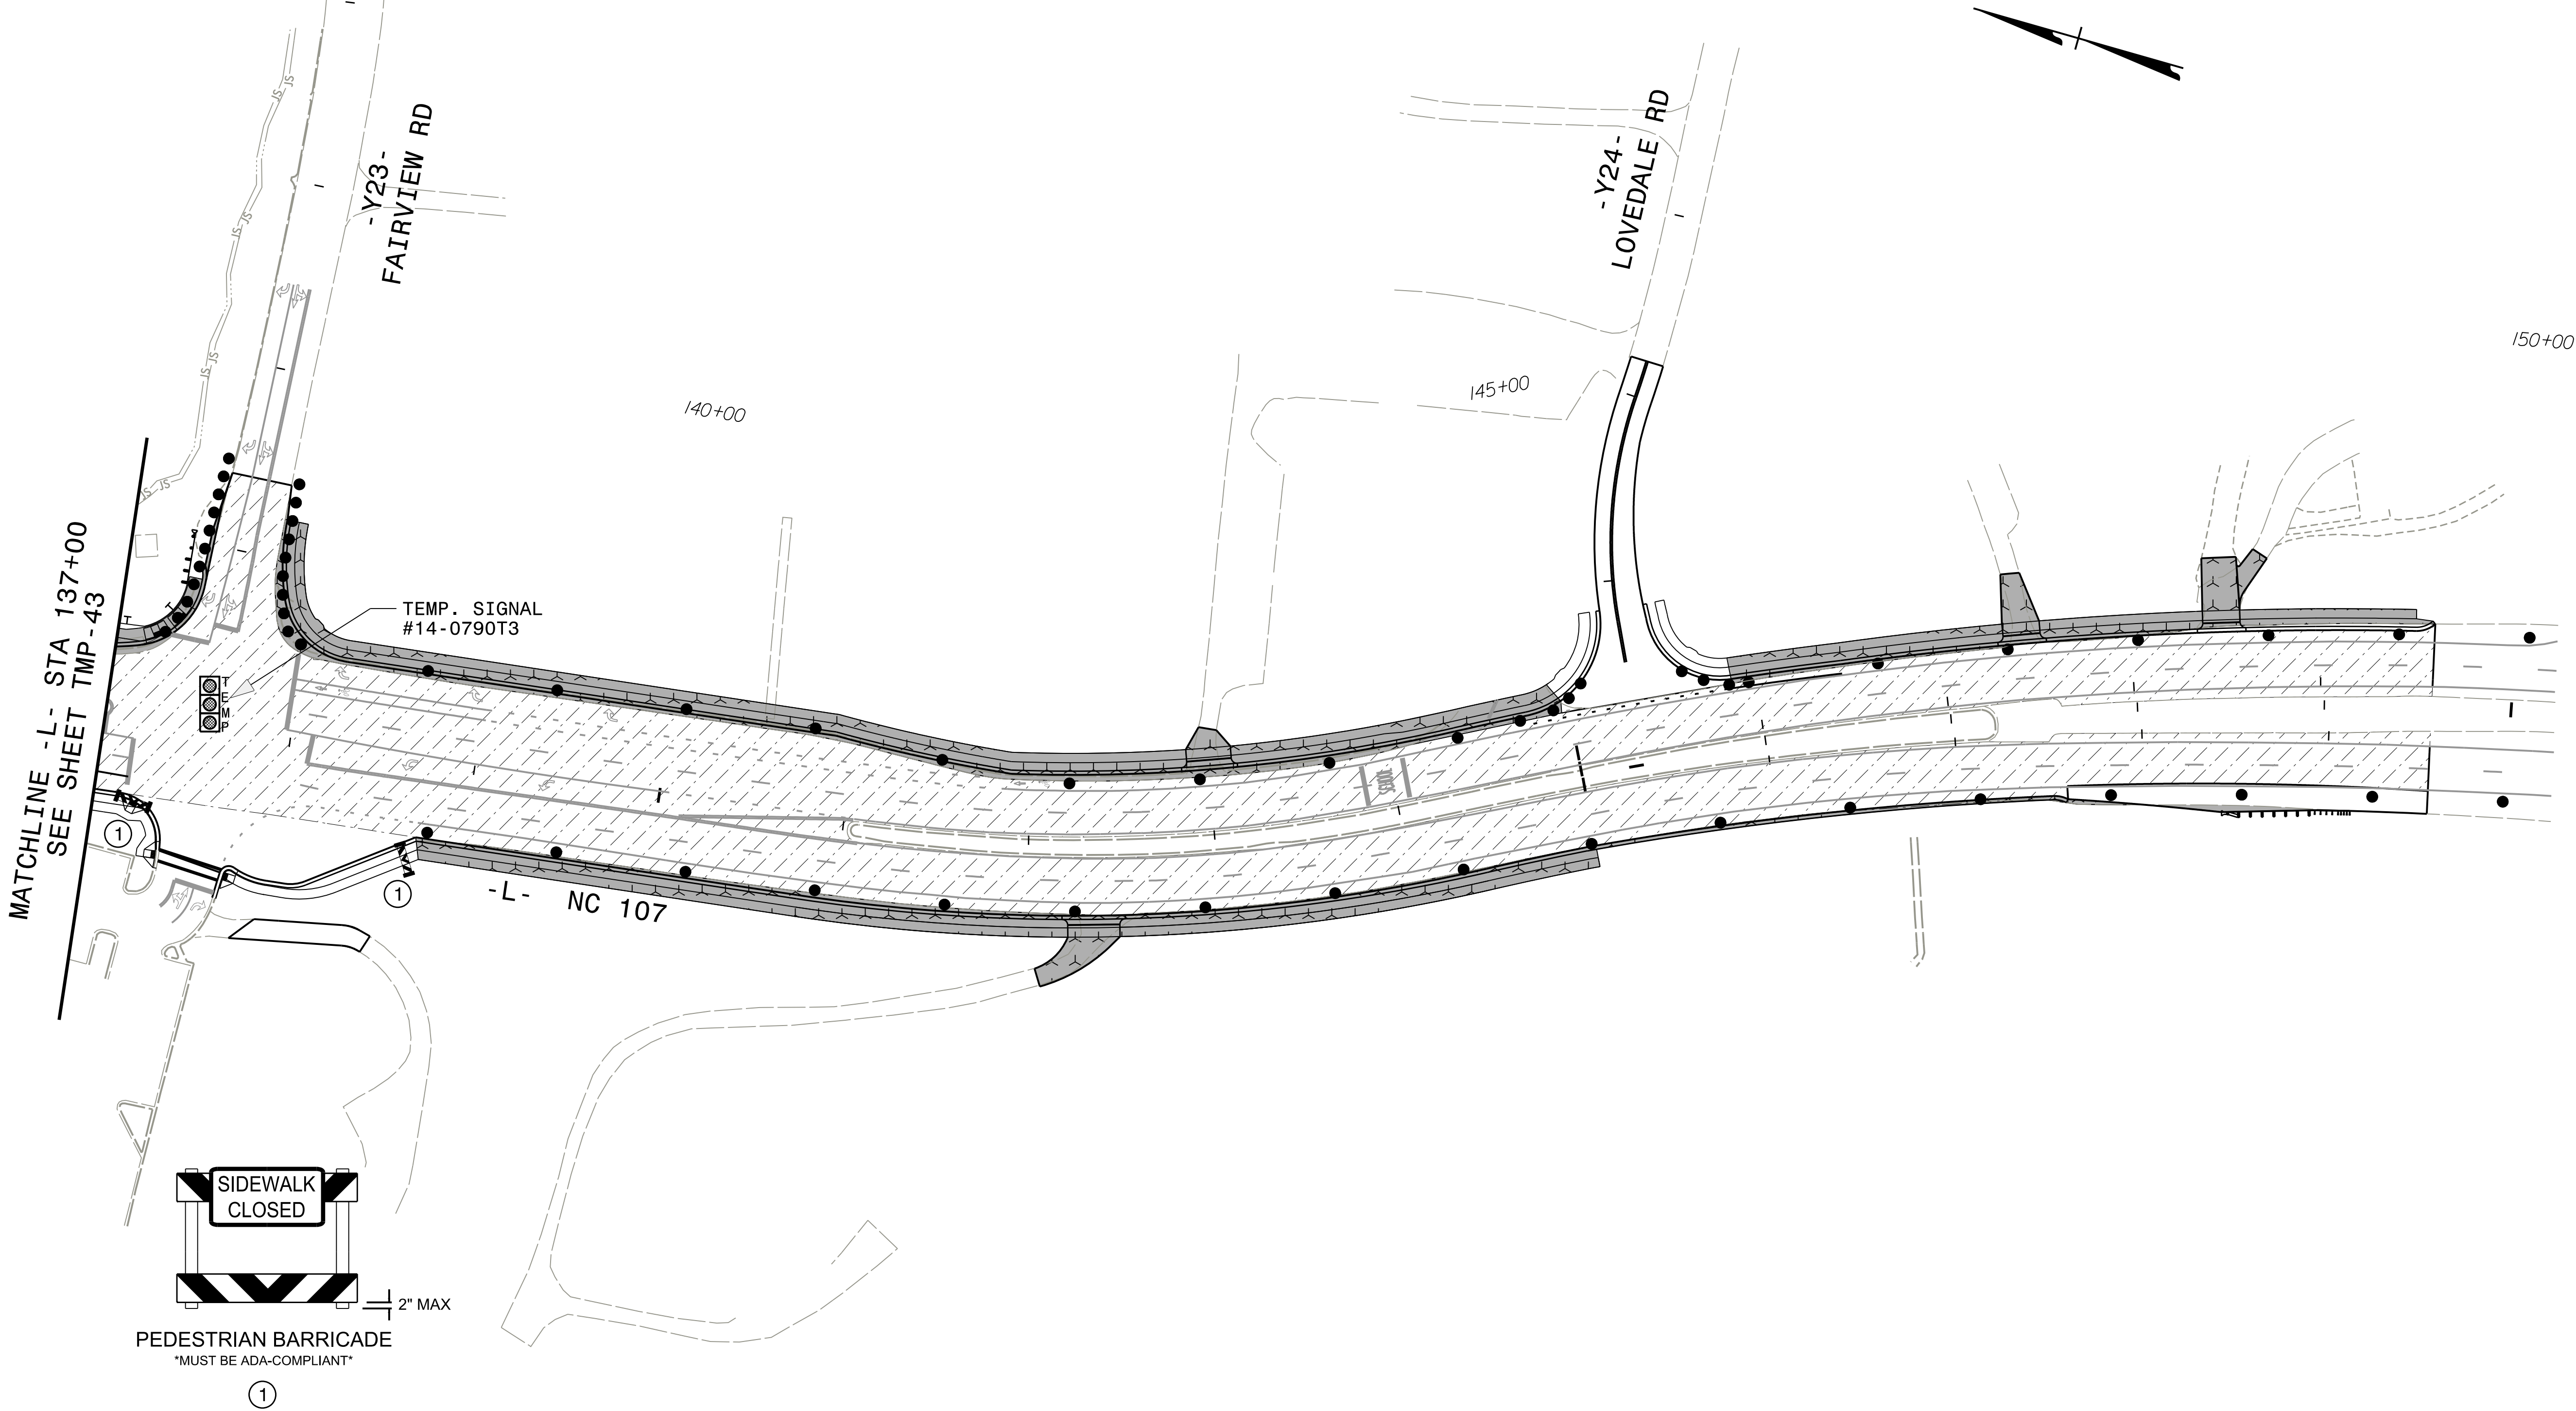

APPROVED: *Michael T. Rzepka*

DATE: 10/14/2025

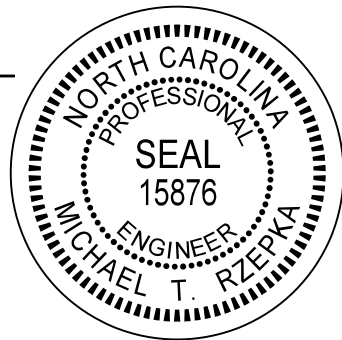




**DOCUMENT NOT CONSIDERED FINAL
UNLESS ALL SIGNATURES COMPLETED**



PHASE 2 - STEP 1


PLOT DRIVER: NCDOT_pdf_color_eng-50.plt
PENTABLE: NCDOT_tcp.tbl
DATE: 9/2/2025
TIME: 1:53:32 PM
USER: #USER#
FILE: pwa\pwhd\users01\HDR_US_East_01\Documents\3322\10000286\10082183\6.0_CAD_BIM\6.2_Work\In_Progress\R-5600_NCDOT_File_Structure\Traffic\TrafficControl\TCP\RS600_TMP\TMP-45.dtl2.dgn

PROJ. REFERENCE NO.	SHEET NO.
R - 5600	TMP - 45
 HDR Engineering, Inc. of the Carolinas 555 Fayetteville St, Suite 900, Raleigh, N.C. 27601 N.C.B.E.L.S. License Number: F-0116	

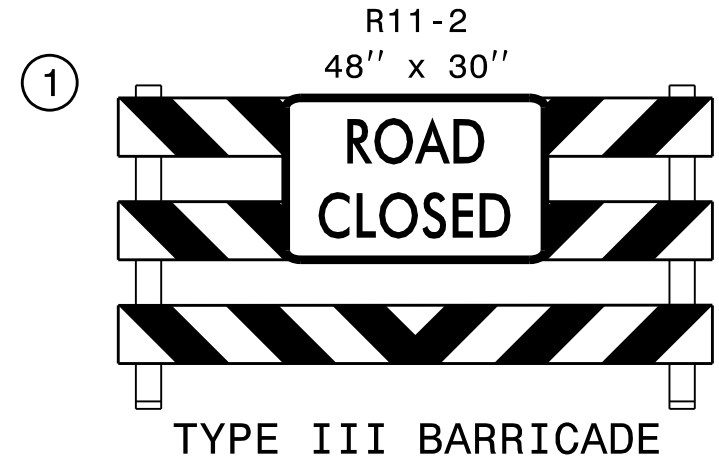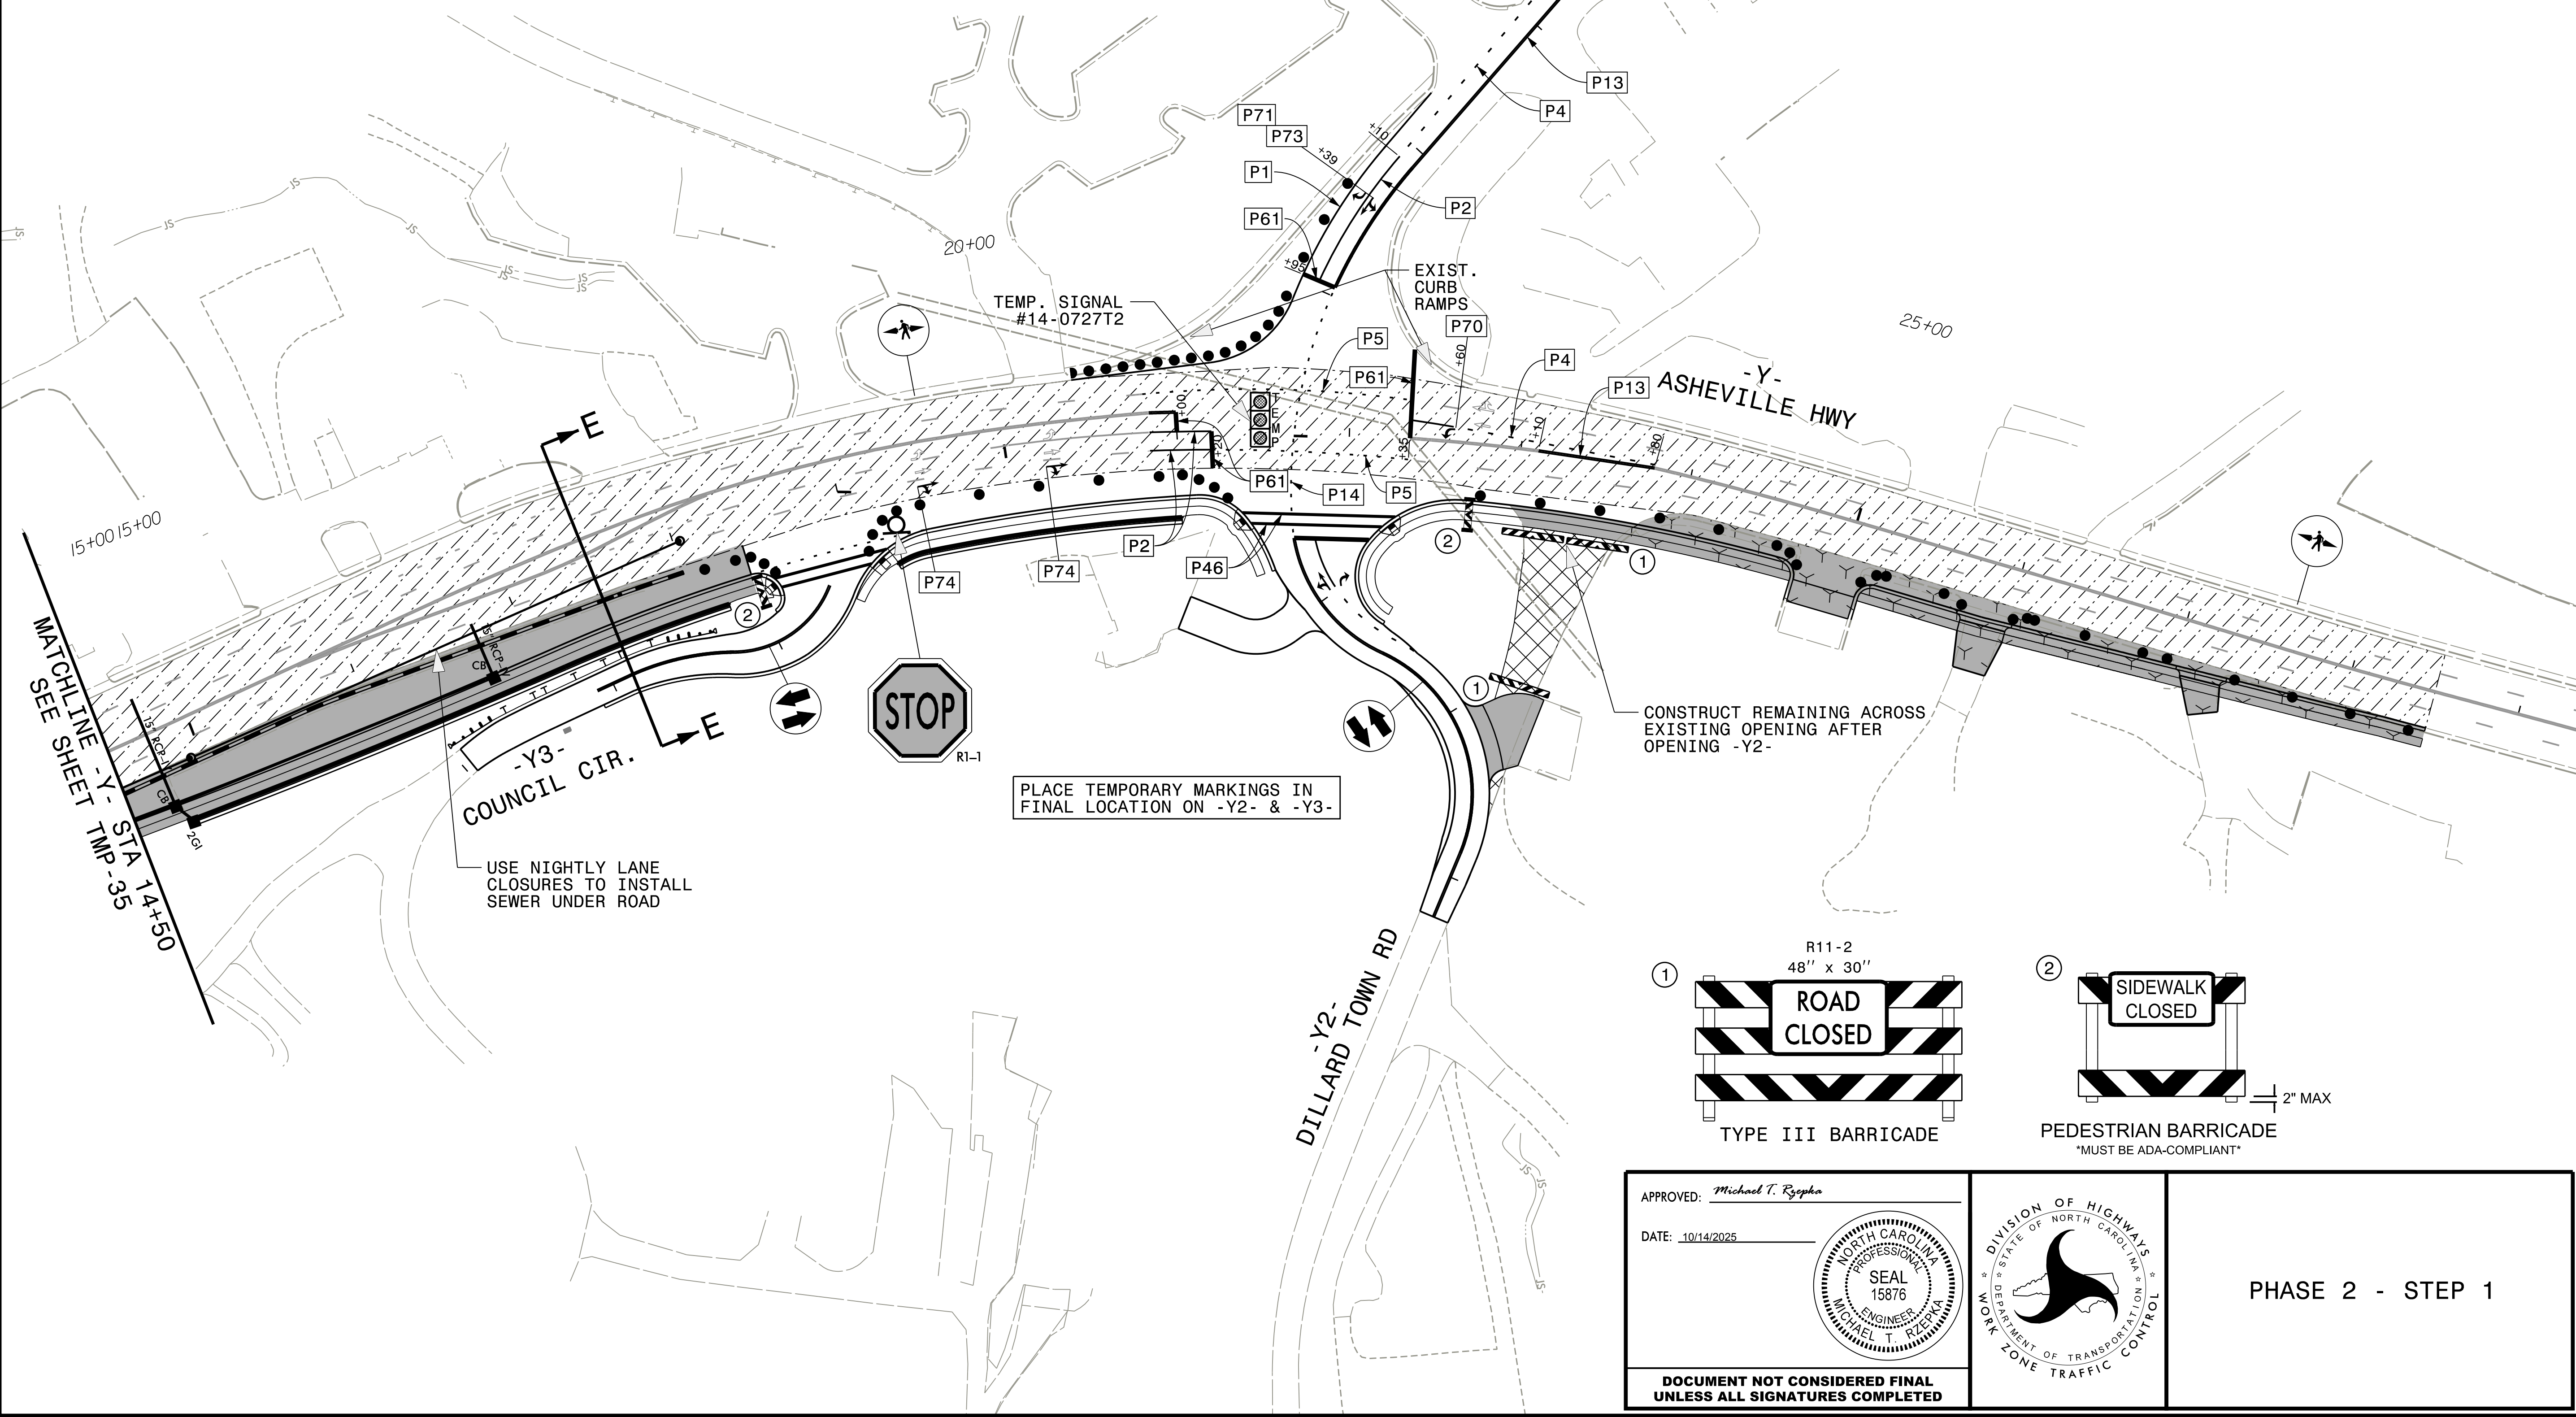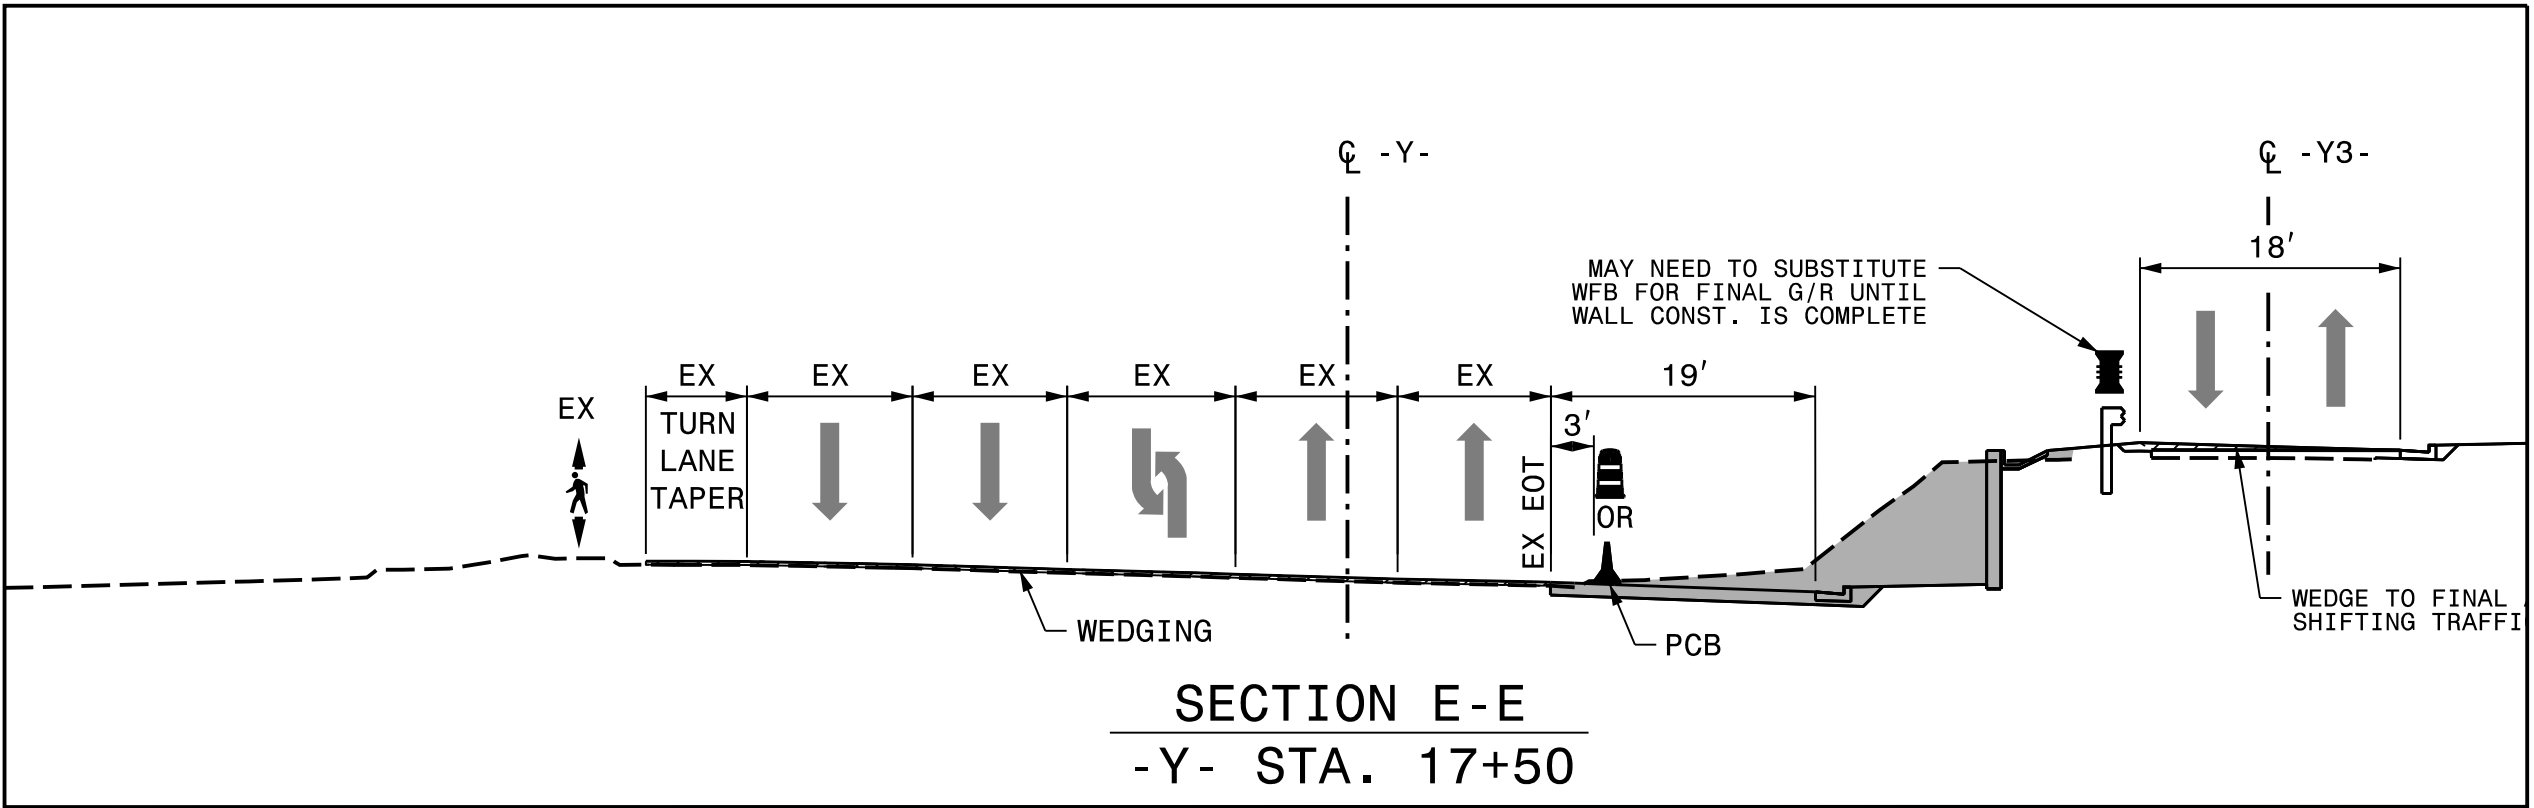


APPROVED: *Michael T. Rzepka*

DATE: 10/14/2025

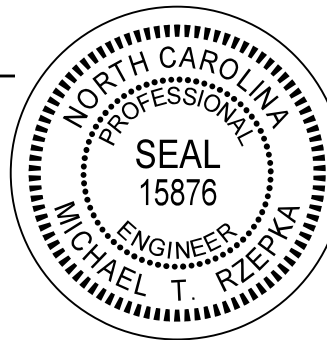


**DOCUMENT NOT CONSIDERED FINAL
UNLESS ALL SIGNATURES COMPLETED**


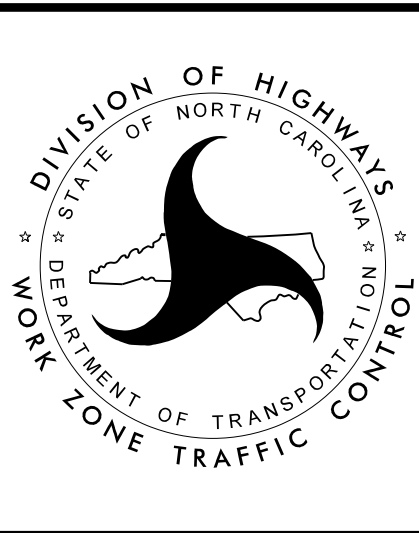


PHASE 2 - STEP 1


PLOT DRIVER: NCDOT_pdf_color_eng_50.plt
PENTABLE: NCDOT_tcp.tbl
USER: \$USER\$
DATE: 10/10/2025
TIME: 1:28:59 PM
FILE: pwa\pwhdr\users01\HDR_US_East_01\Documents\3322\10000286\10082183\6.0_CAD_BIM\6.2_Work\In_Progress\R-5600_NCDOT_File_Structure\TrafficControl\TCP\RS600_TMP-TMP-46.dh02.dgn

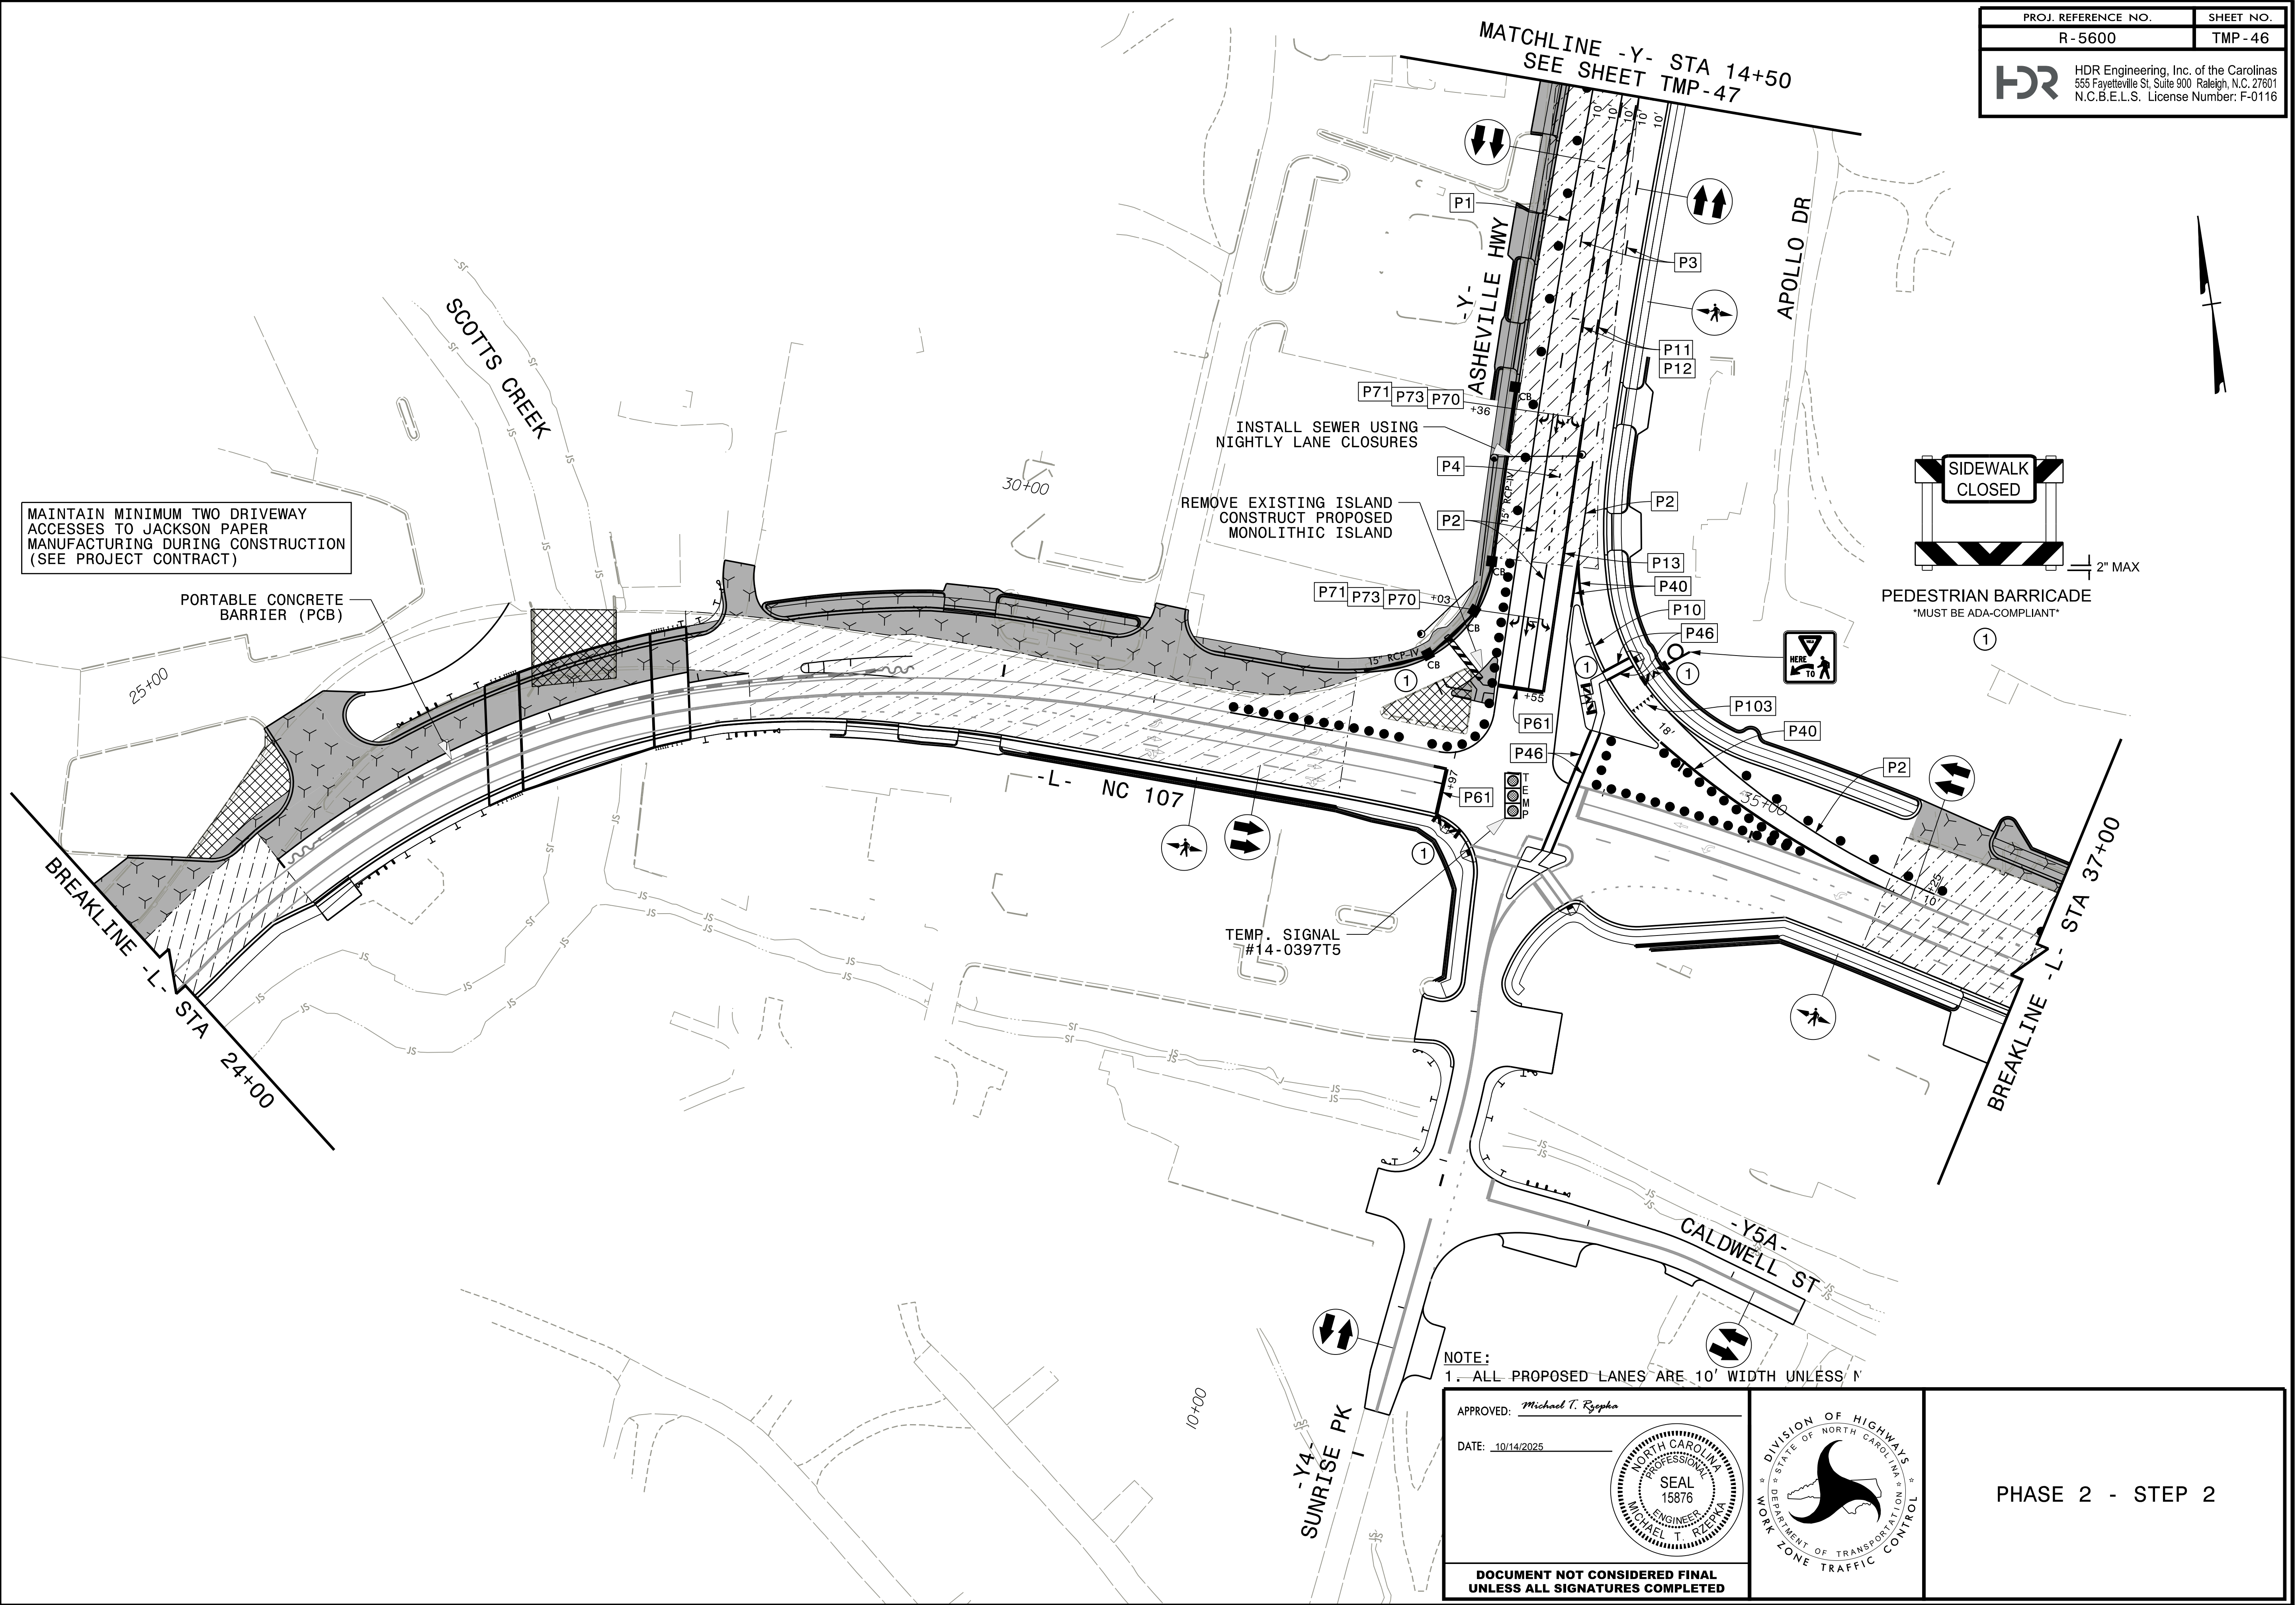


PLOT DRIVER: NCDOT_pdf_color_eng_50.plt
PENTABLE: NCDOT_tcp.tbl
USER: \$USER\$
DATE: 7/3/2025
TIME: 1:32:15 PM
FILE: pwa\pwhdr\users01\HDR_US_East_01\Documents\3322\10000286\10082183\6.0_CAD_BIM\6.2_Work\In_Progress\R-5600_NCDOT_File_Structure\Traffic\Control\TCP\RS600_TMP_RS600_TMP_TMP-47.dh12.dgn

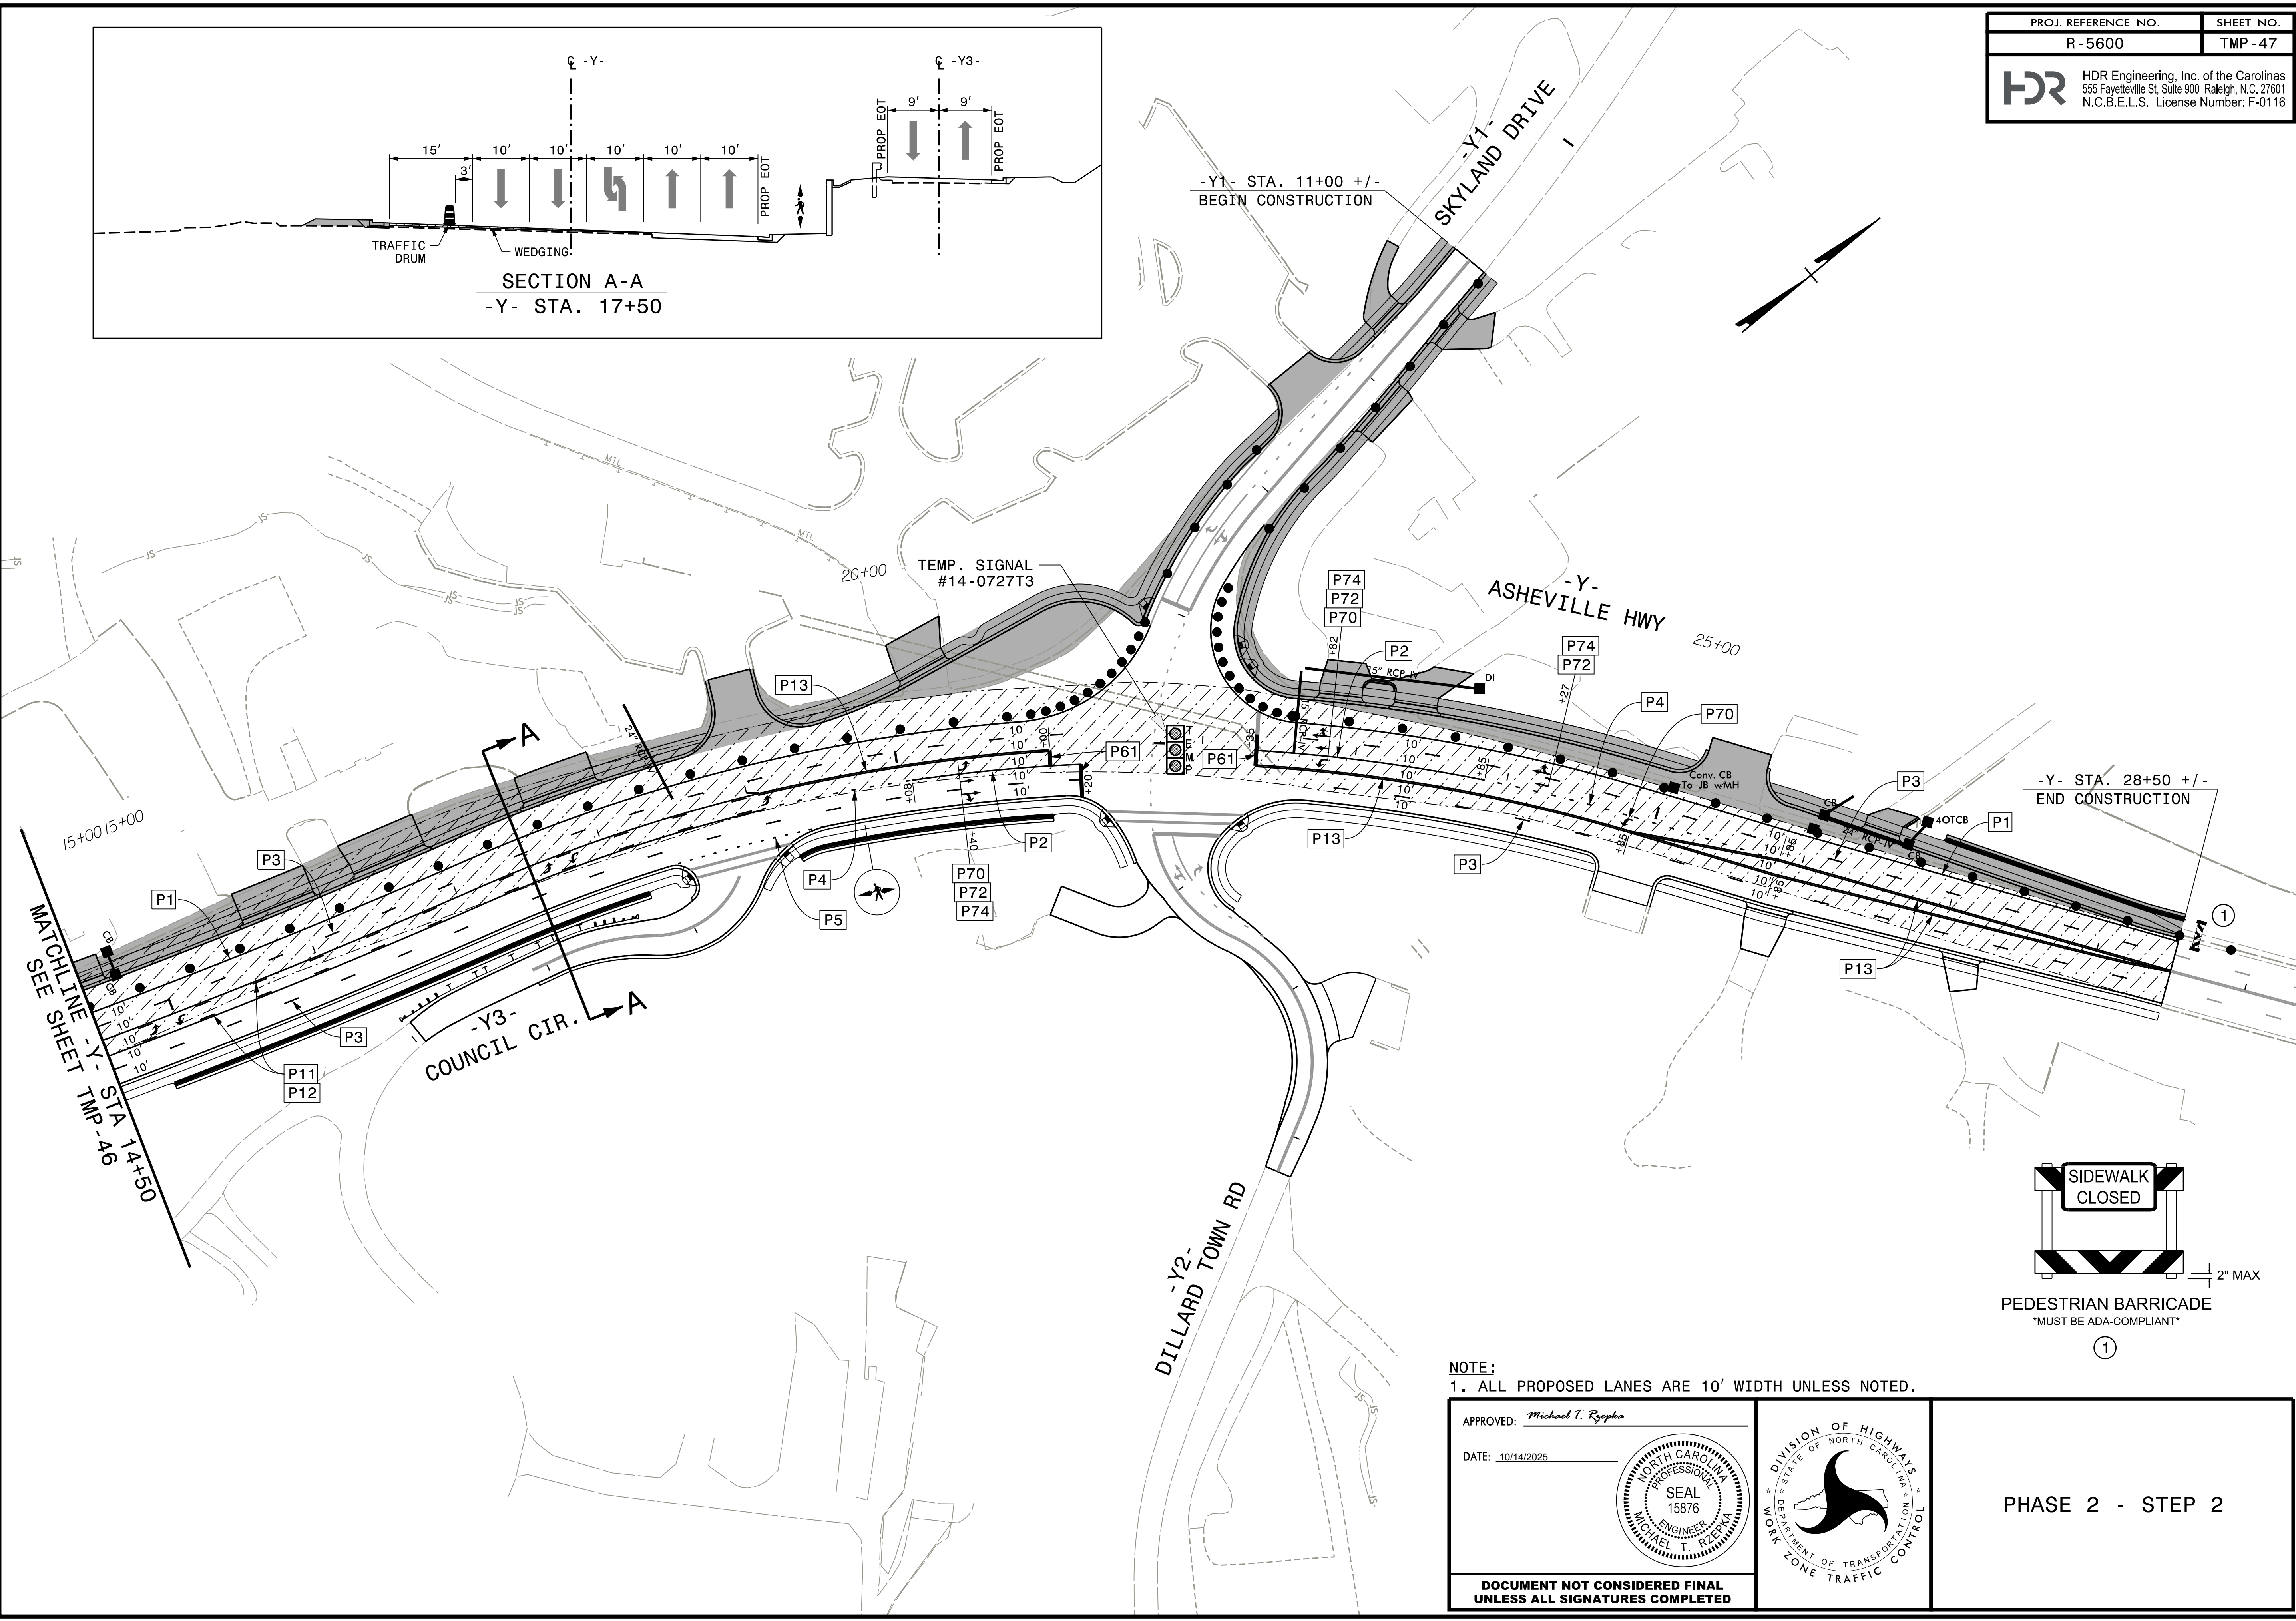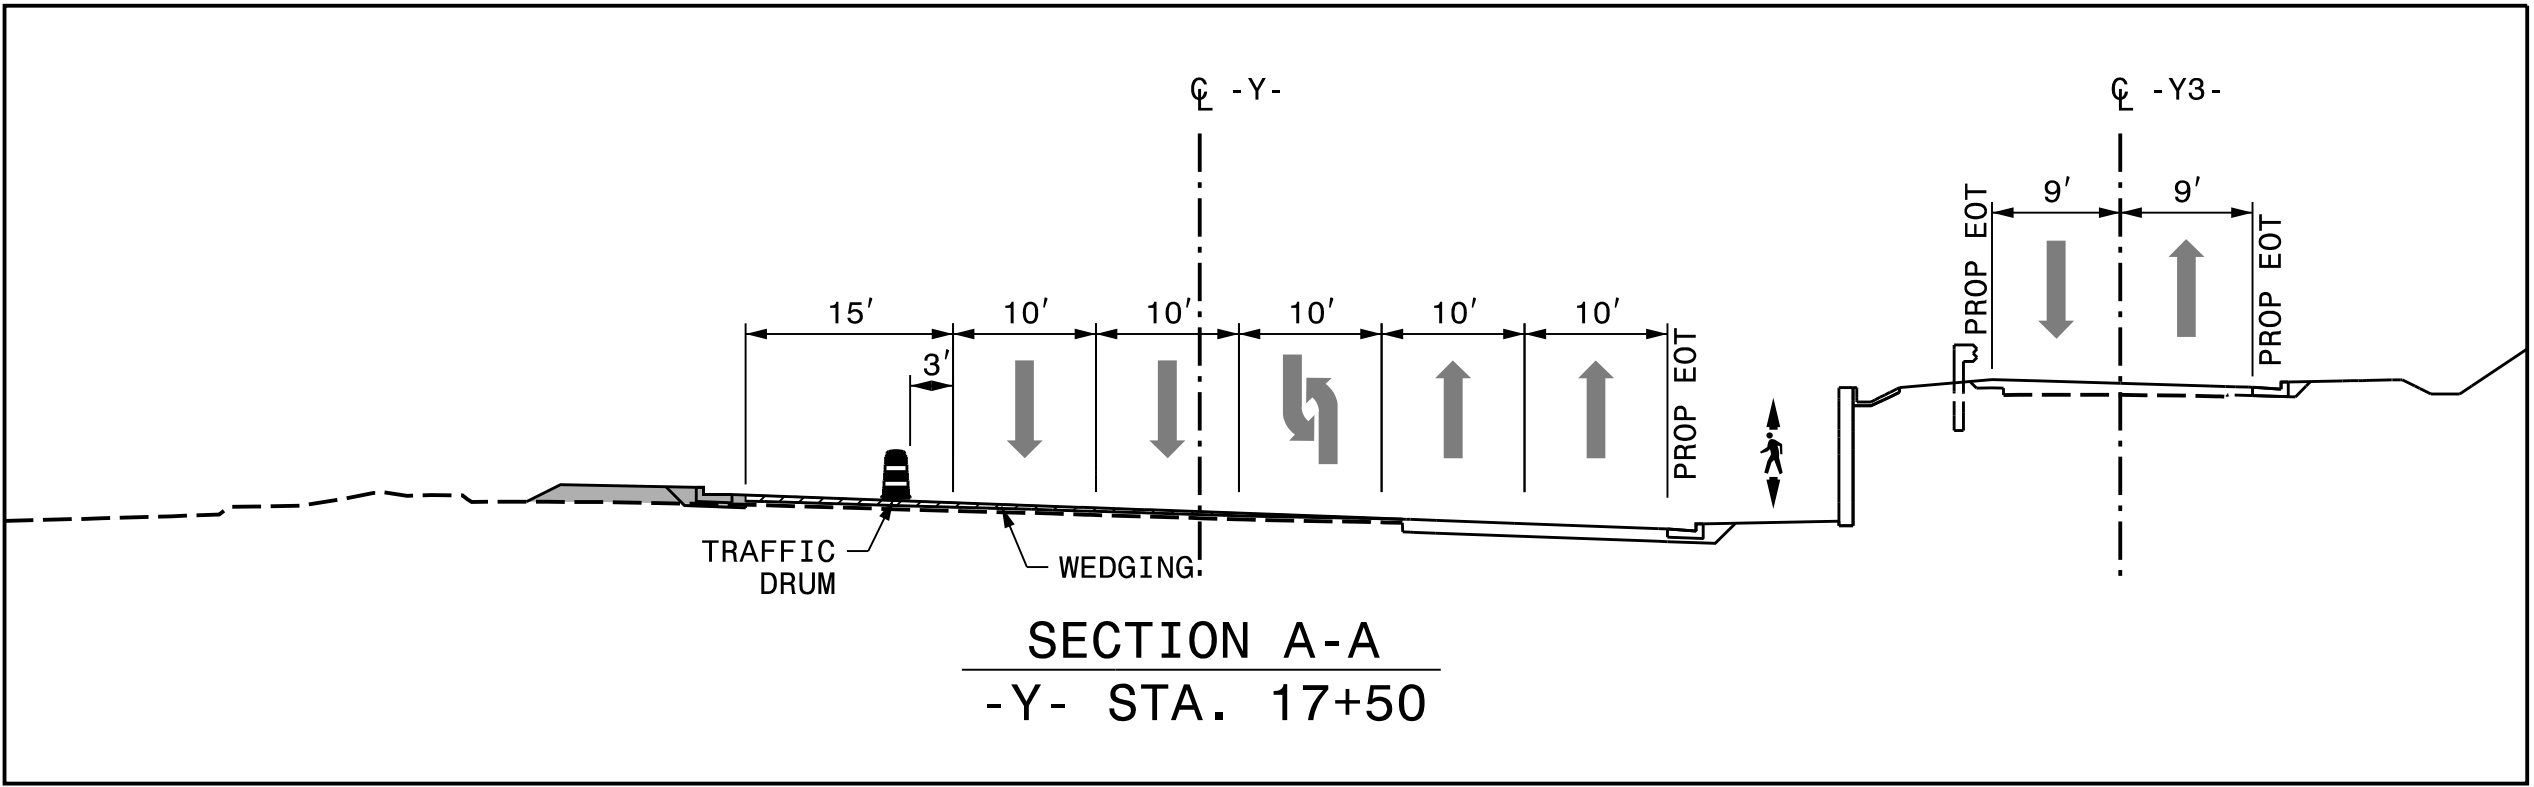

PROJ. REFERENCE NO.	SHEET NO.
R - 5600	TMP - 47
 HDR Engineering, Inc. of the Carolinas 555 Fayetteville St, Suite 900, Raleigh, N.C. 27601 N.C.B.E.L.S. License Number: F-0116	

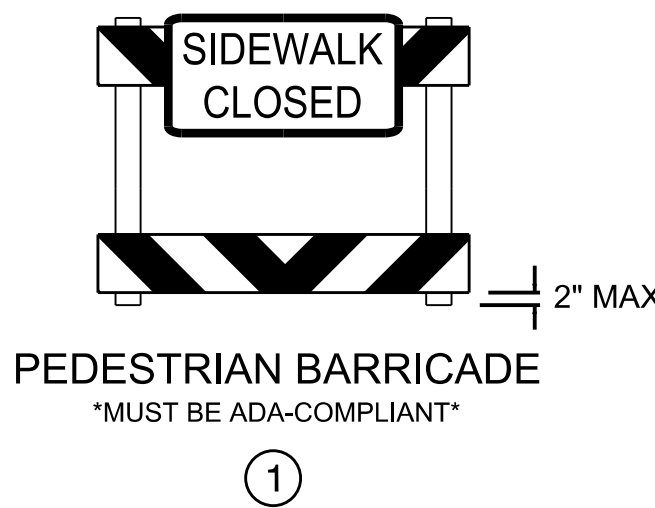


NOTE:
1. ALL PROPOSED LANES ARE 10' WIDTH UNLESS NOTED.

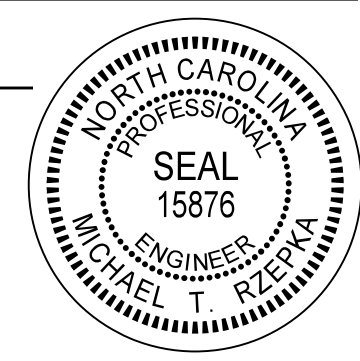APPROVED: <i>Michael T. Rzepka</i>			PHASE 2 - STEP 2
DATE: 10/14/2025			
DOCUMENT NOT CONSIDERED FINAL UNLESS ALL SIGNATURES COMPLETED			




A circular professional engineer seal for Michael T. Rzepka, North Carolina. The outer ring contains the text "NORTH CAROLINA" at the top and "MICHAEL T. RZEPKA" at the bottom. The inner ring contains the text "PROFESSIONAL" at the top and "ENGINEER" at the bottom. In the center, it says "SEAL 15876".

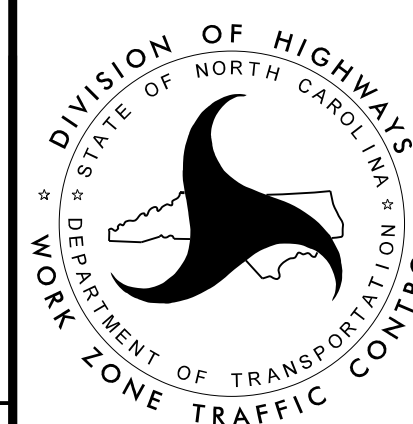


PHASE 3 - STEP 1

PLOT DRIVER: NCDOT_pdf_color_eng_50.plt
PENTABLE: NCDOT_tcp.tbl
USER: \$USER\$
DATE: 7/3/2025
TIME: 1:33:02 PM
FILE: pwa\pwhdr\users01\HDR_US_East_01\Documents\3322\10000286\10082183\6.0_CAD_BIM\6.2_Work\In_Progress\R-5600_NCDOT_File_Structure\TrafficControl\TCP\R5600_TMP-49.dh02.dgn

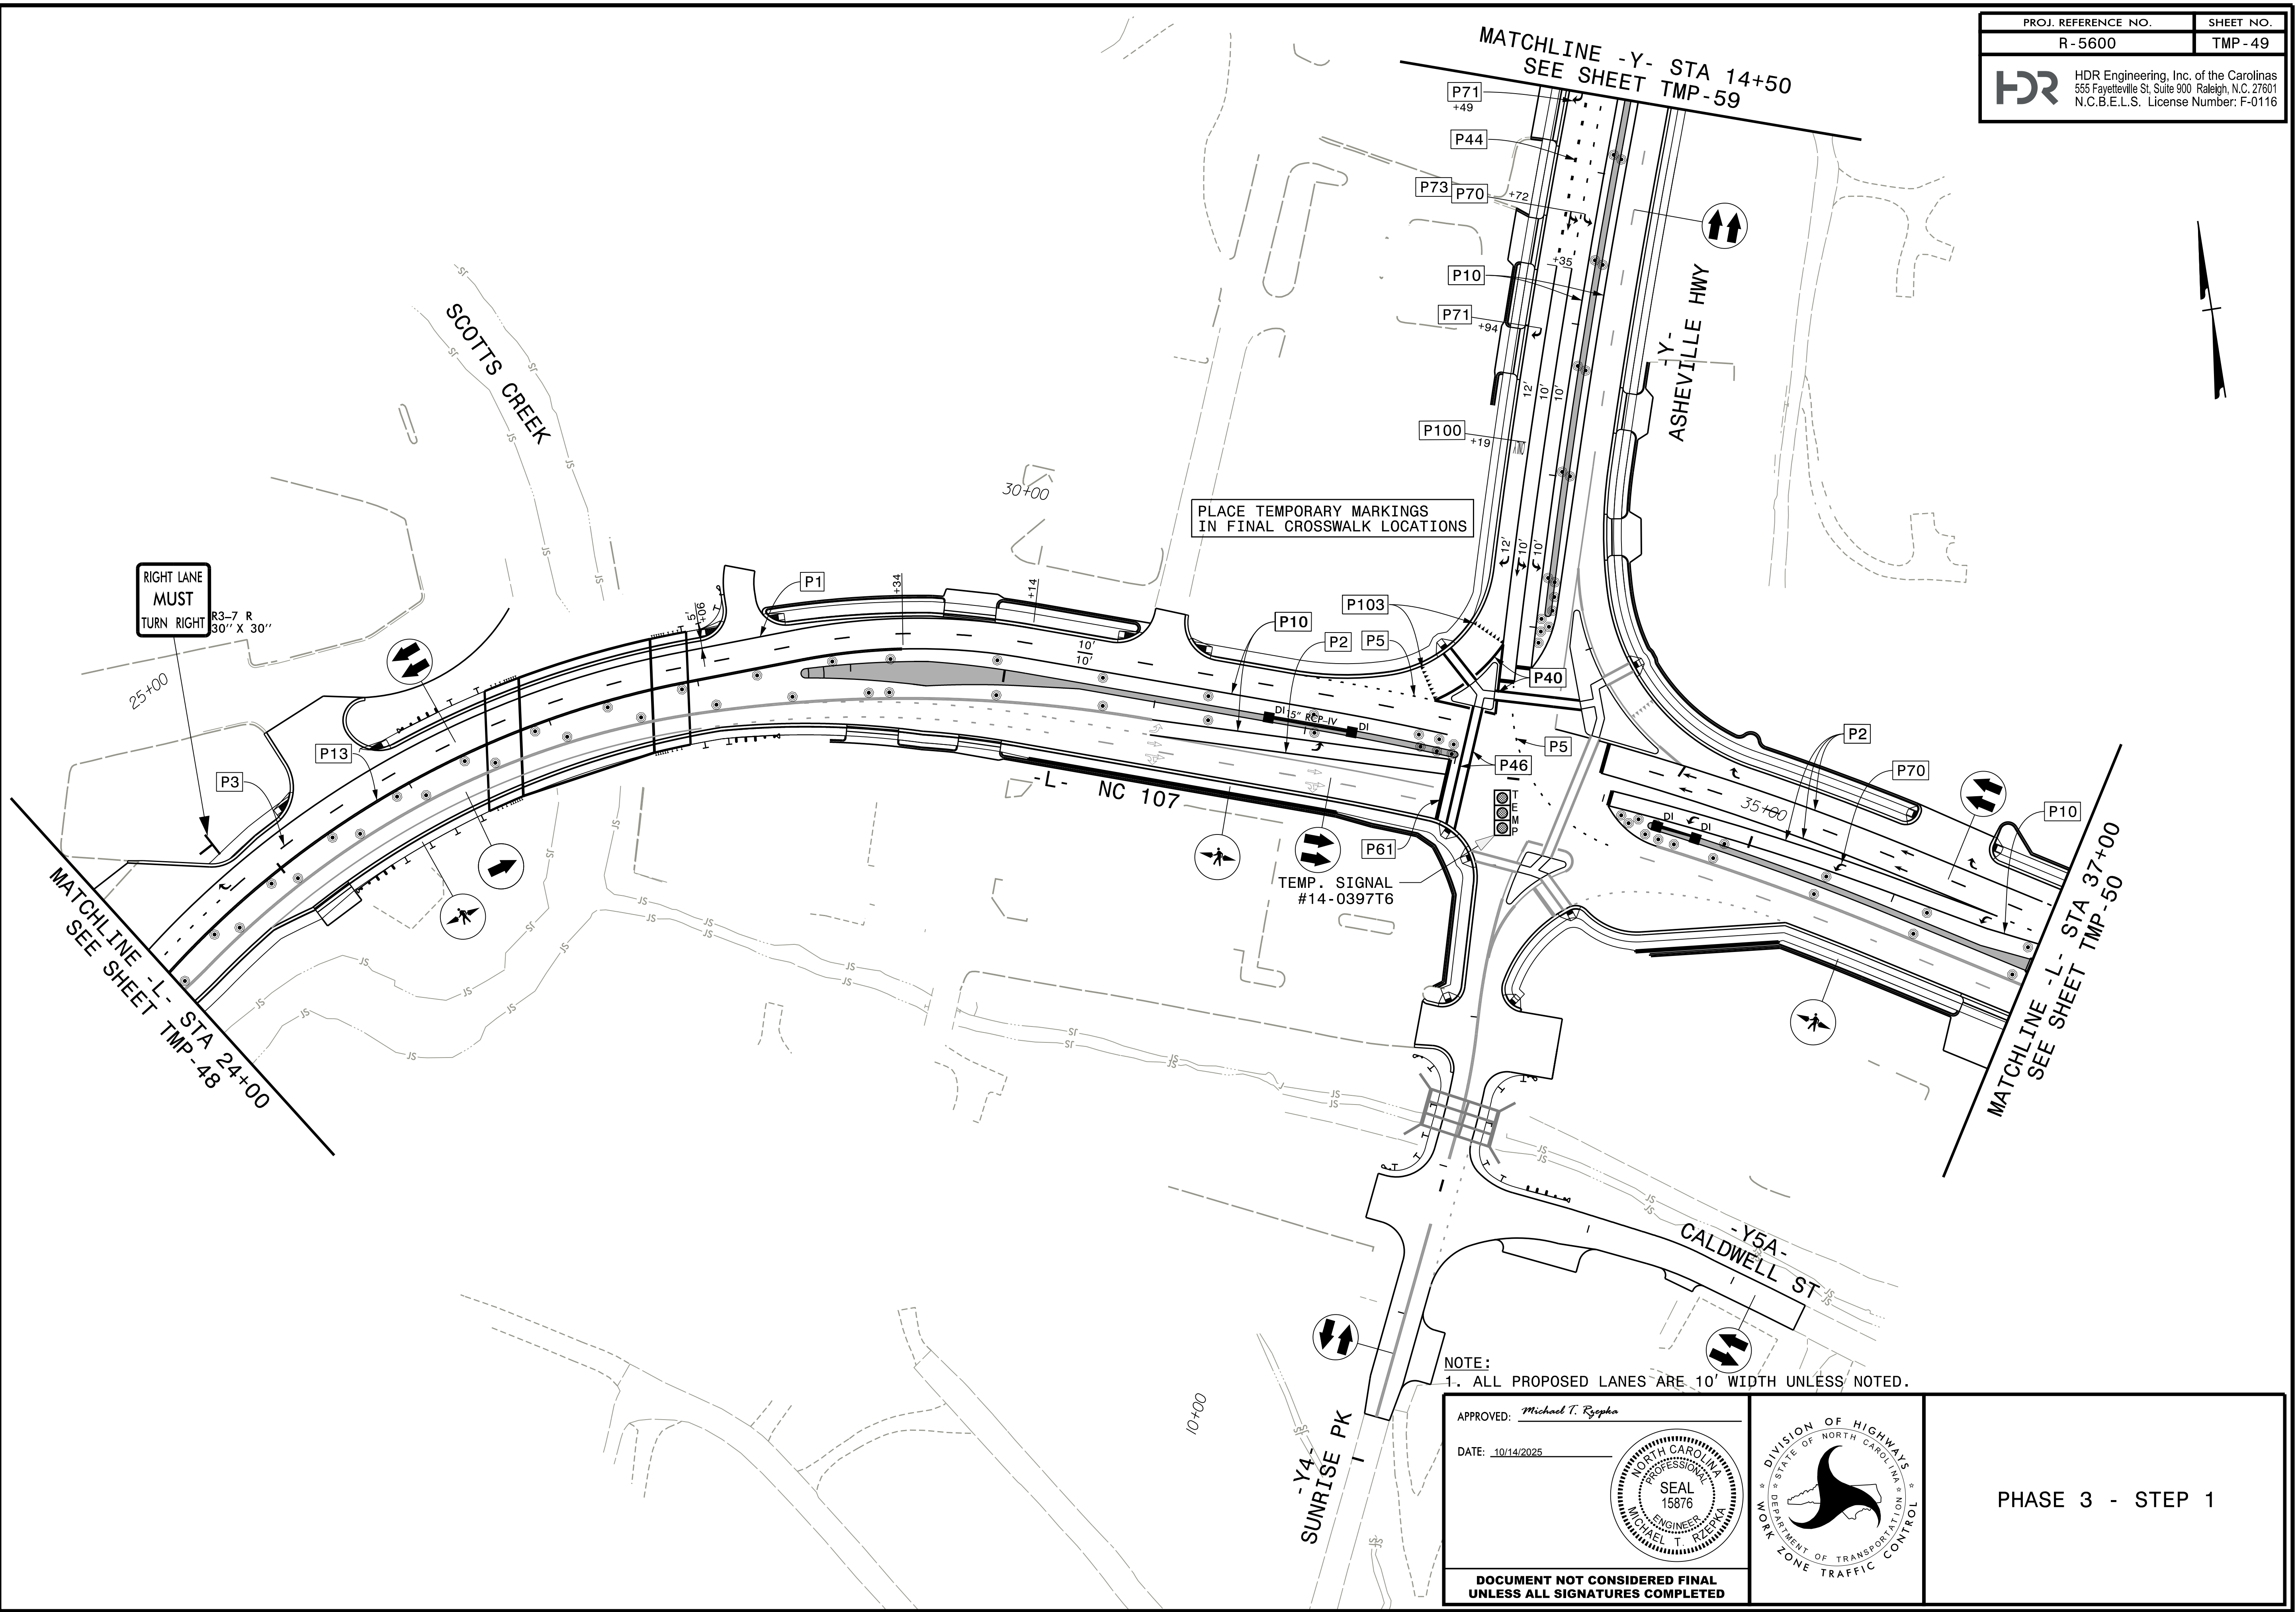



PLOT DRIVER: NCDOT_pdf_color_eng_50.plt
PENTABLE: NCDOT_tcp.tbl
USER: #USER#
DATE: 7/3/2025
TIME: 1:33:27 PM
FILE: pwa\pwhdr\users01\HDR_US_East_01\Documents\3322\10000286\10082183\6.0_CAD\BIM\6.2_Work\In_Progress\R-5600_NCDOT_File_Structure\Traffic\TrafficControl\TCP\R5600_TMP_50.dh03.dgn

MATCHLINE -L- STA 37+00
SEE SHEET TMP-49

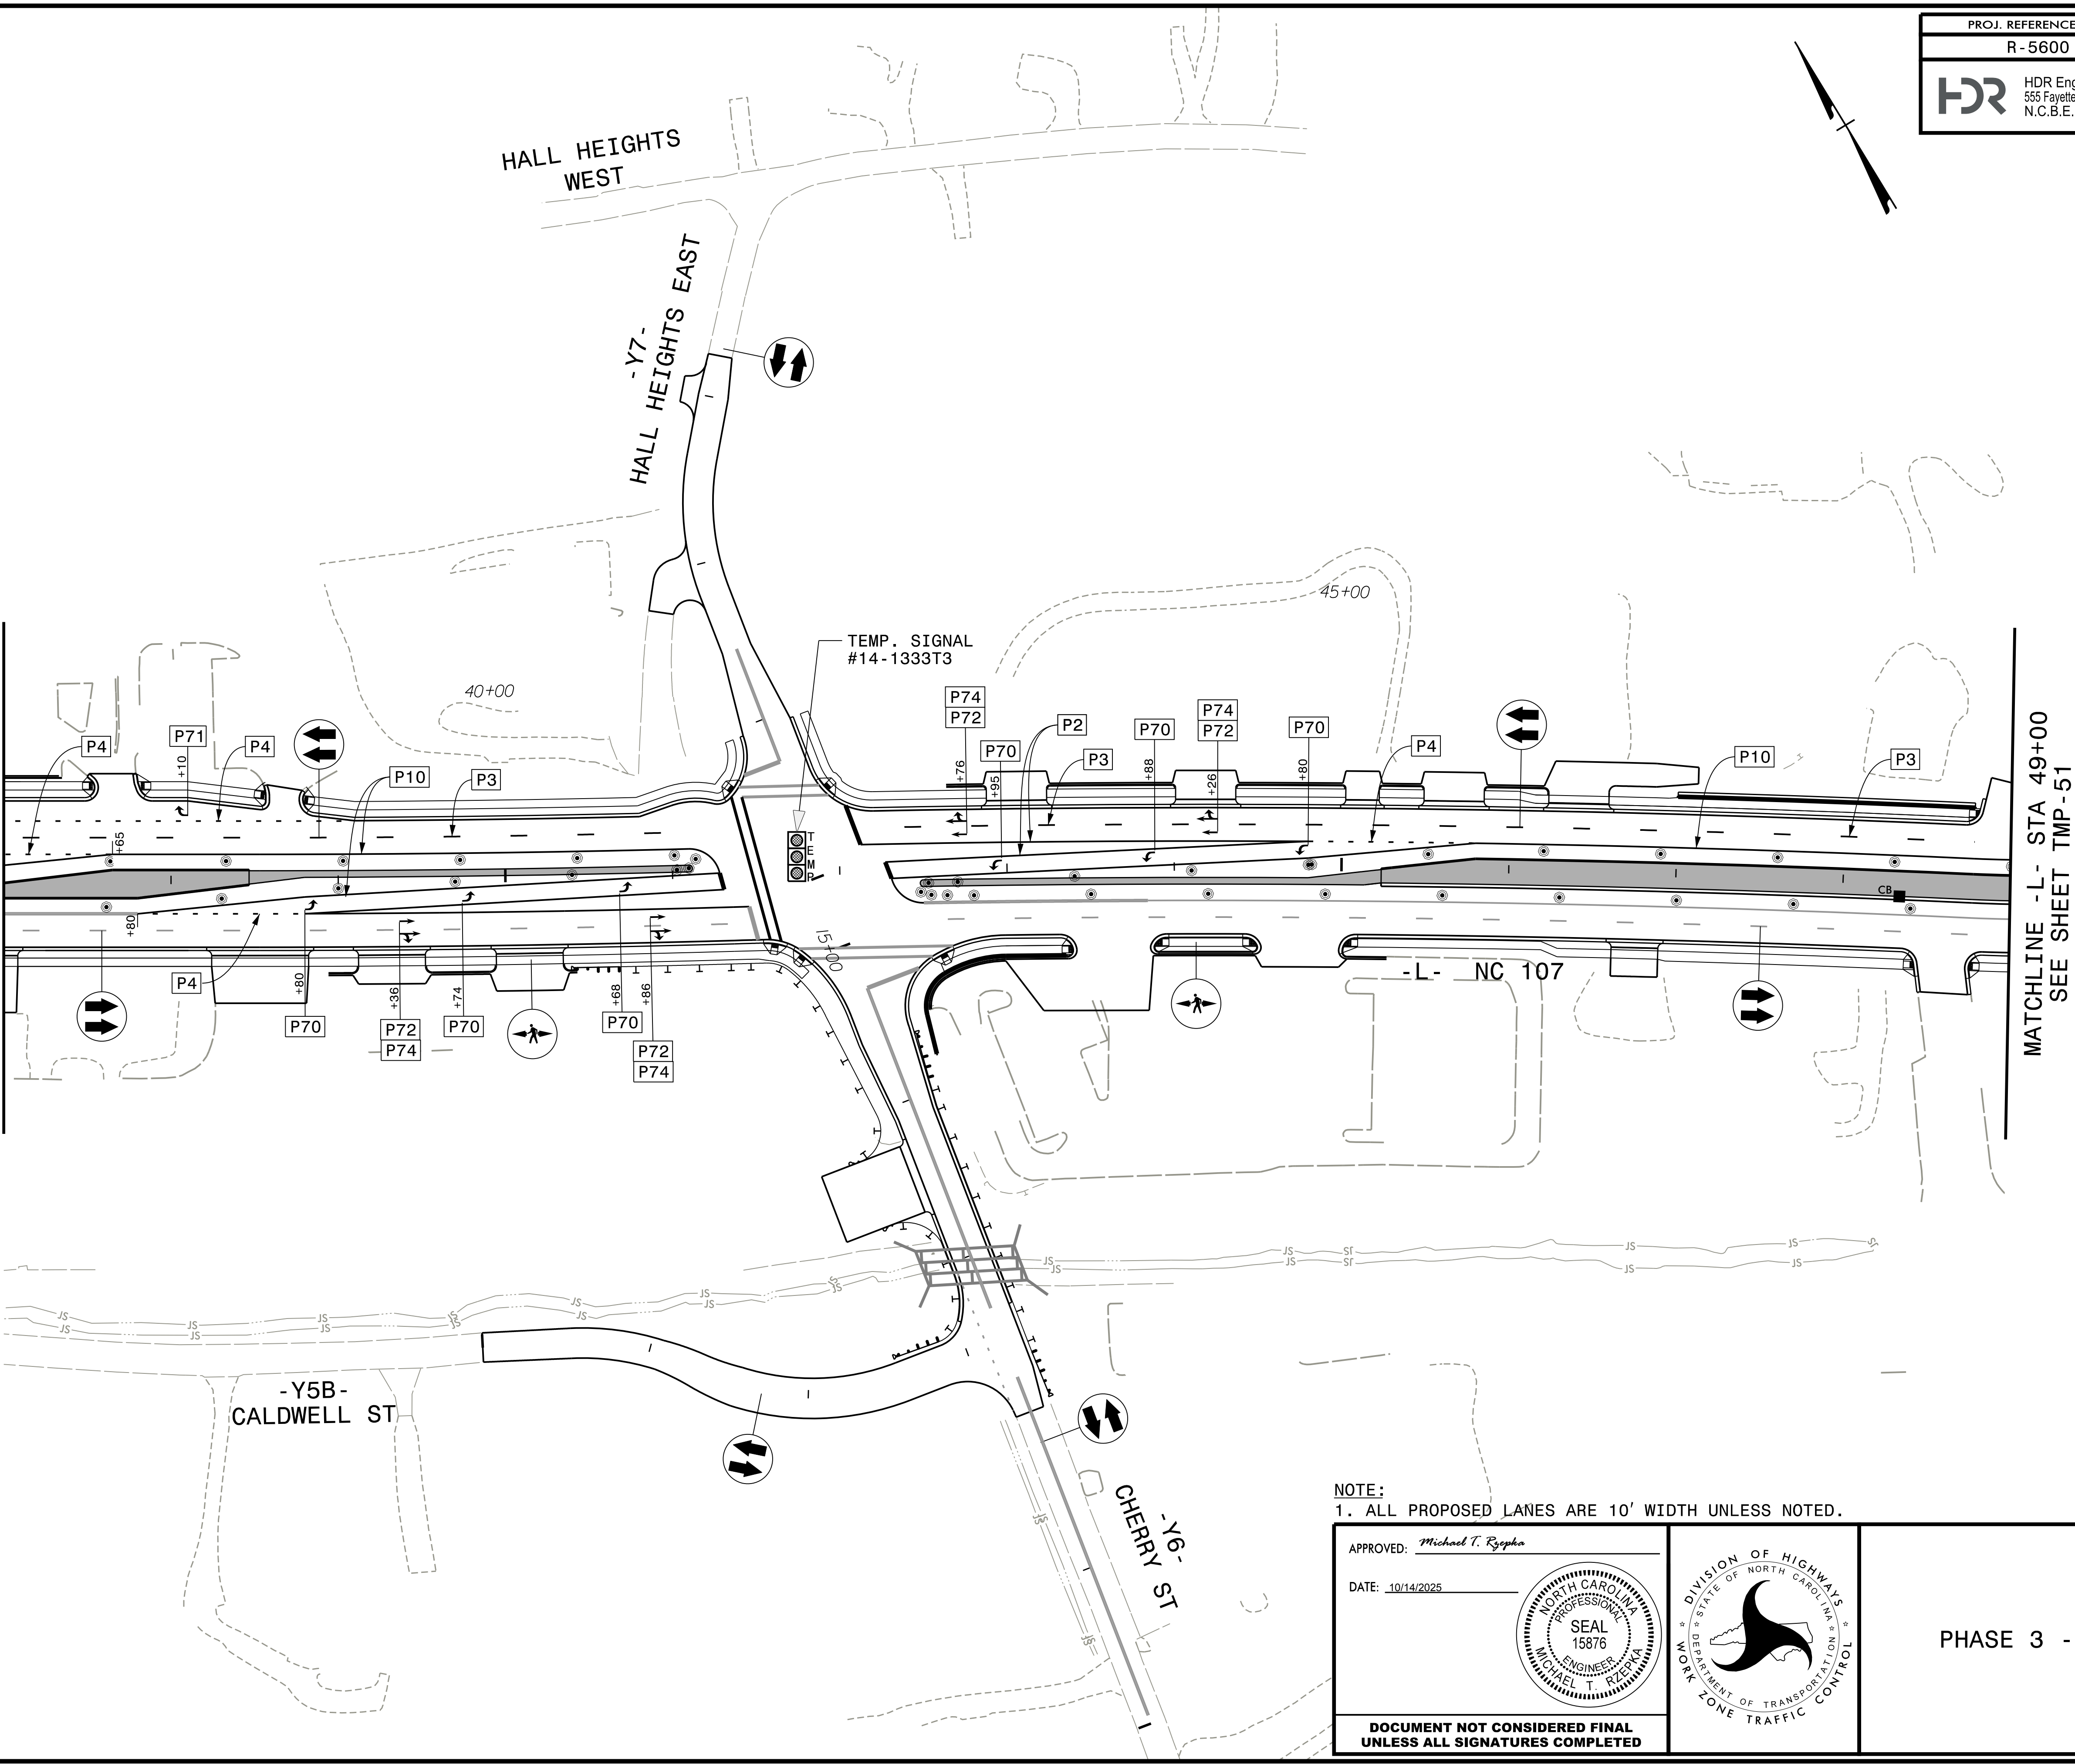


PROJ. REFERENCE NO.	SHEET NO.
R - 5600	TMP - 50
 HDR Engineering, Inc. of the Carolinas 555 Fayetteville St, Suite 900, Raleigh, N.C. 27601 N.C.B.E.L.S. License Number: F-0116	

NOTE:
1. ALL PROPOSED LANES ARE 10' WIDTH UNLESS NOTED.

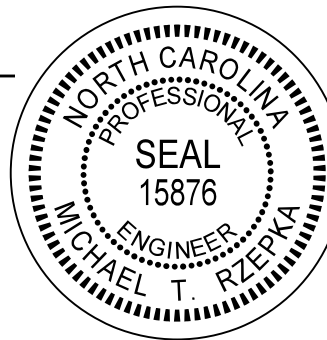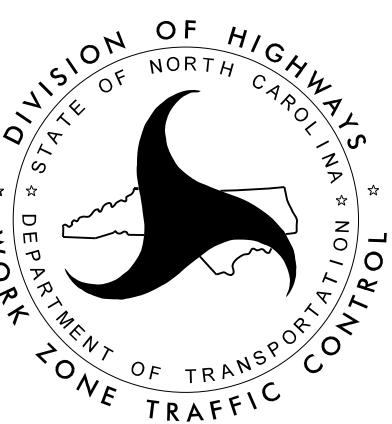APPROVED: <i>Michael T. Rzepka</i>			PHASE 3 - STEP 1
DATE: 10/14/2025			
DOCUMENT NOT CONSIDERED FINAL UNLESS ALL SIGNATURES COMPLETED			

PLOT DRIVER: NCDOT_pdf_color_eng_50.plt
USER: \$USER\$
FILE: pwa\pwhd\users01\HDR_US_East_01\Documents\3322\10000286\10082183\6.0_CAD\BIM\6.2_Work\In_Progress\R-5600_NCDOT_File_Structure\Traffic\TrafficControl\TCP\RS600_TMP-TMP-51.dht04.dgn


PENTABLE: NCDOT_tcp.tbl
DATE: 7/3/2025
TIME: 1:33:52 PM

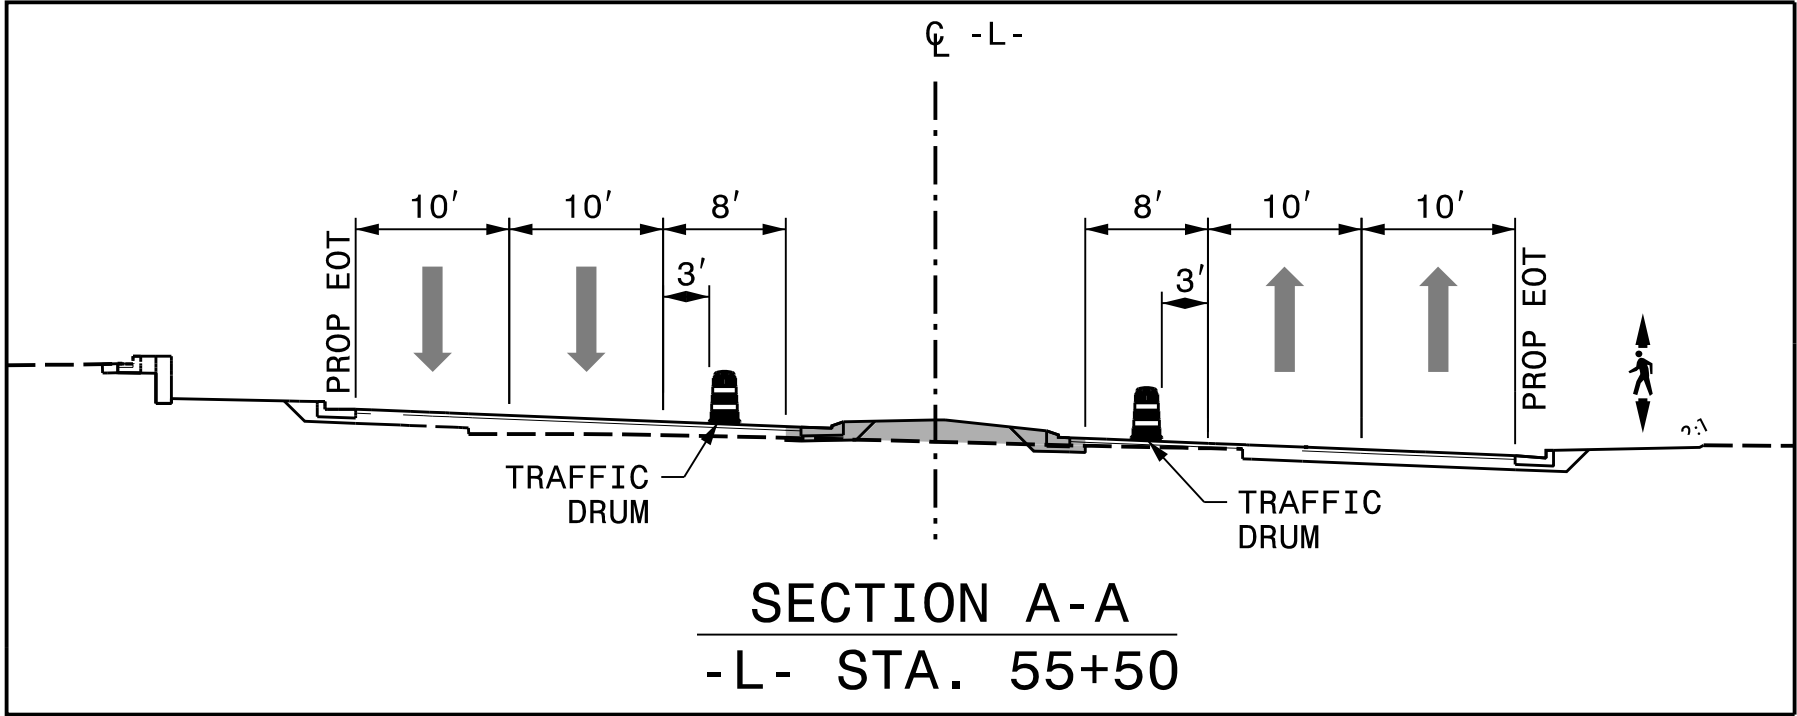

NOTE:
1. ALL PROPOSED LANES ARE 10' WIDTH UNLESS NOTED

APPROVED: <i>Michael T. Rzepka</i>			PHASE 3 - STEP 1
DATE: 10/14/2025			
DOCUMENT NOT CONSIDERED FINAL UNLESS ALL SIGNATURES COMPLETED			



PLOT DRIVER: NCDOT_pdf_color_eng-50.plt
PENTABLE: NCDOT_tcp.tbl
USER: \$USER\$
DATE: 7/3/2025
TIME: 1:34:16 PM
FILE: pwa\pwhdr\users01\HDR_US_East_01\Documents\3322\10000286\10082183\6.0_CAD_BIM\6.2_Work\In_Progress\R-5600_NCDOT_File_Structure\Traffic\Control\TCP\R5600_TMP_TMP-52.dh05.dgn

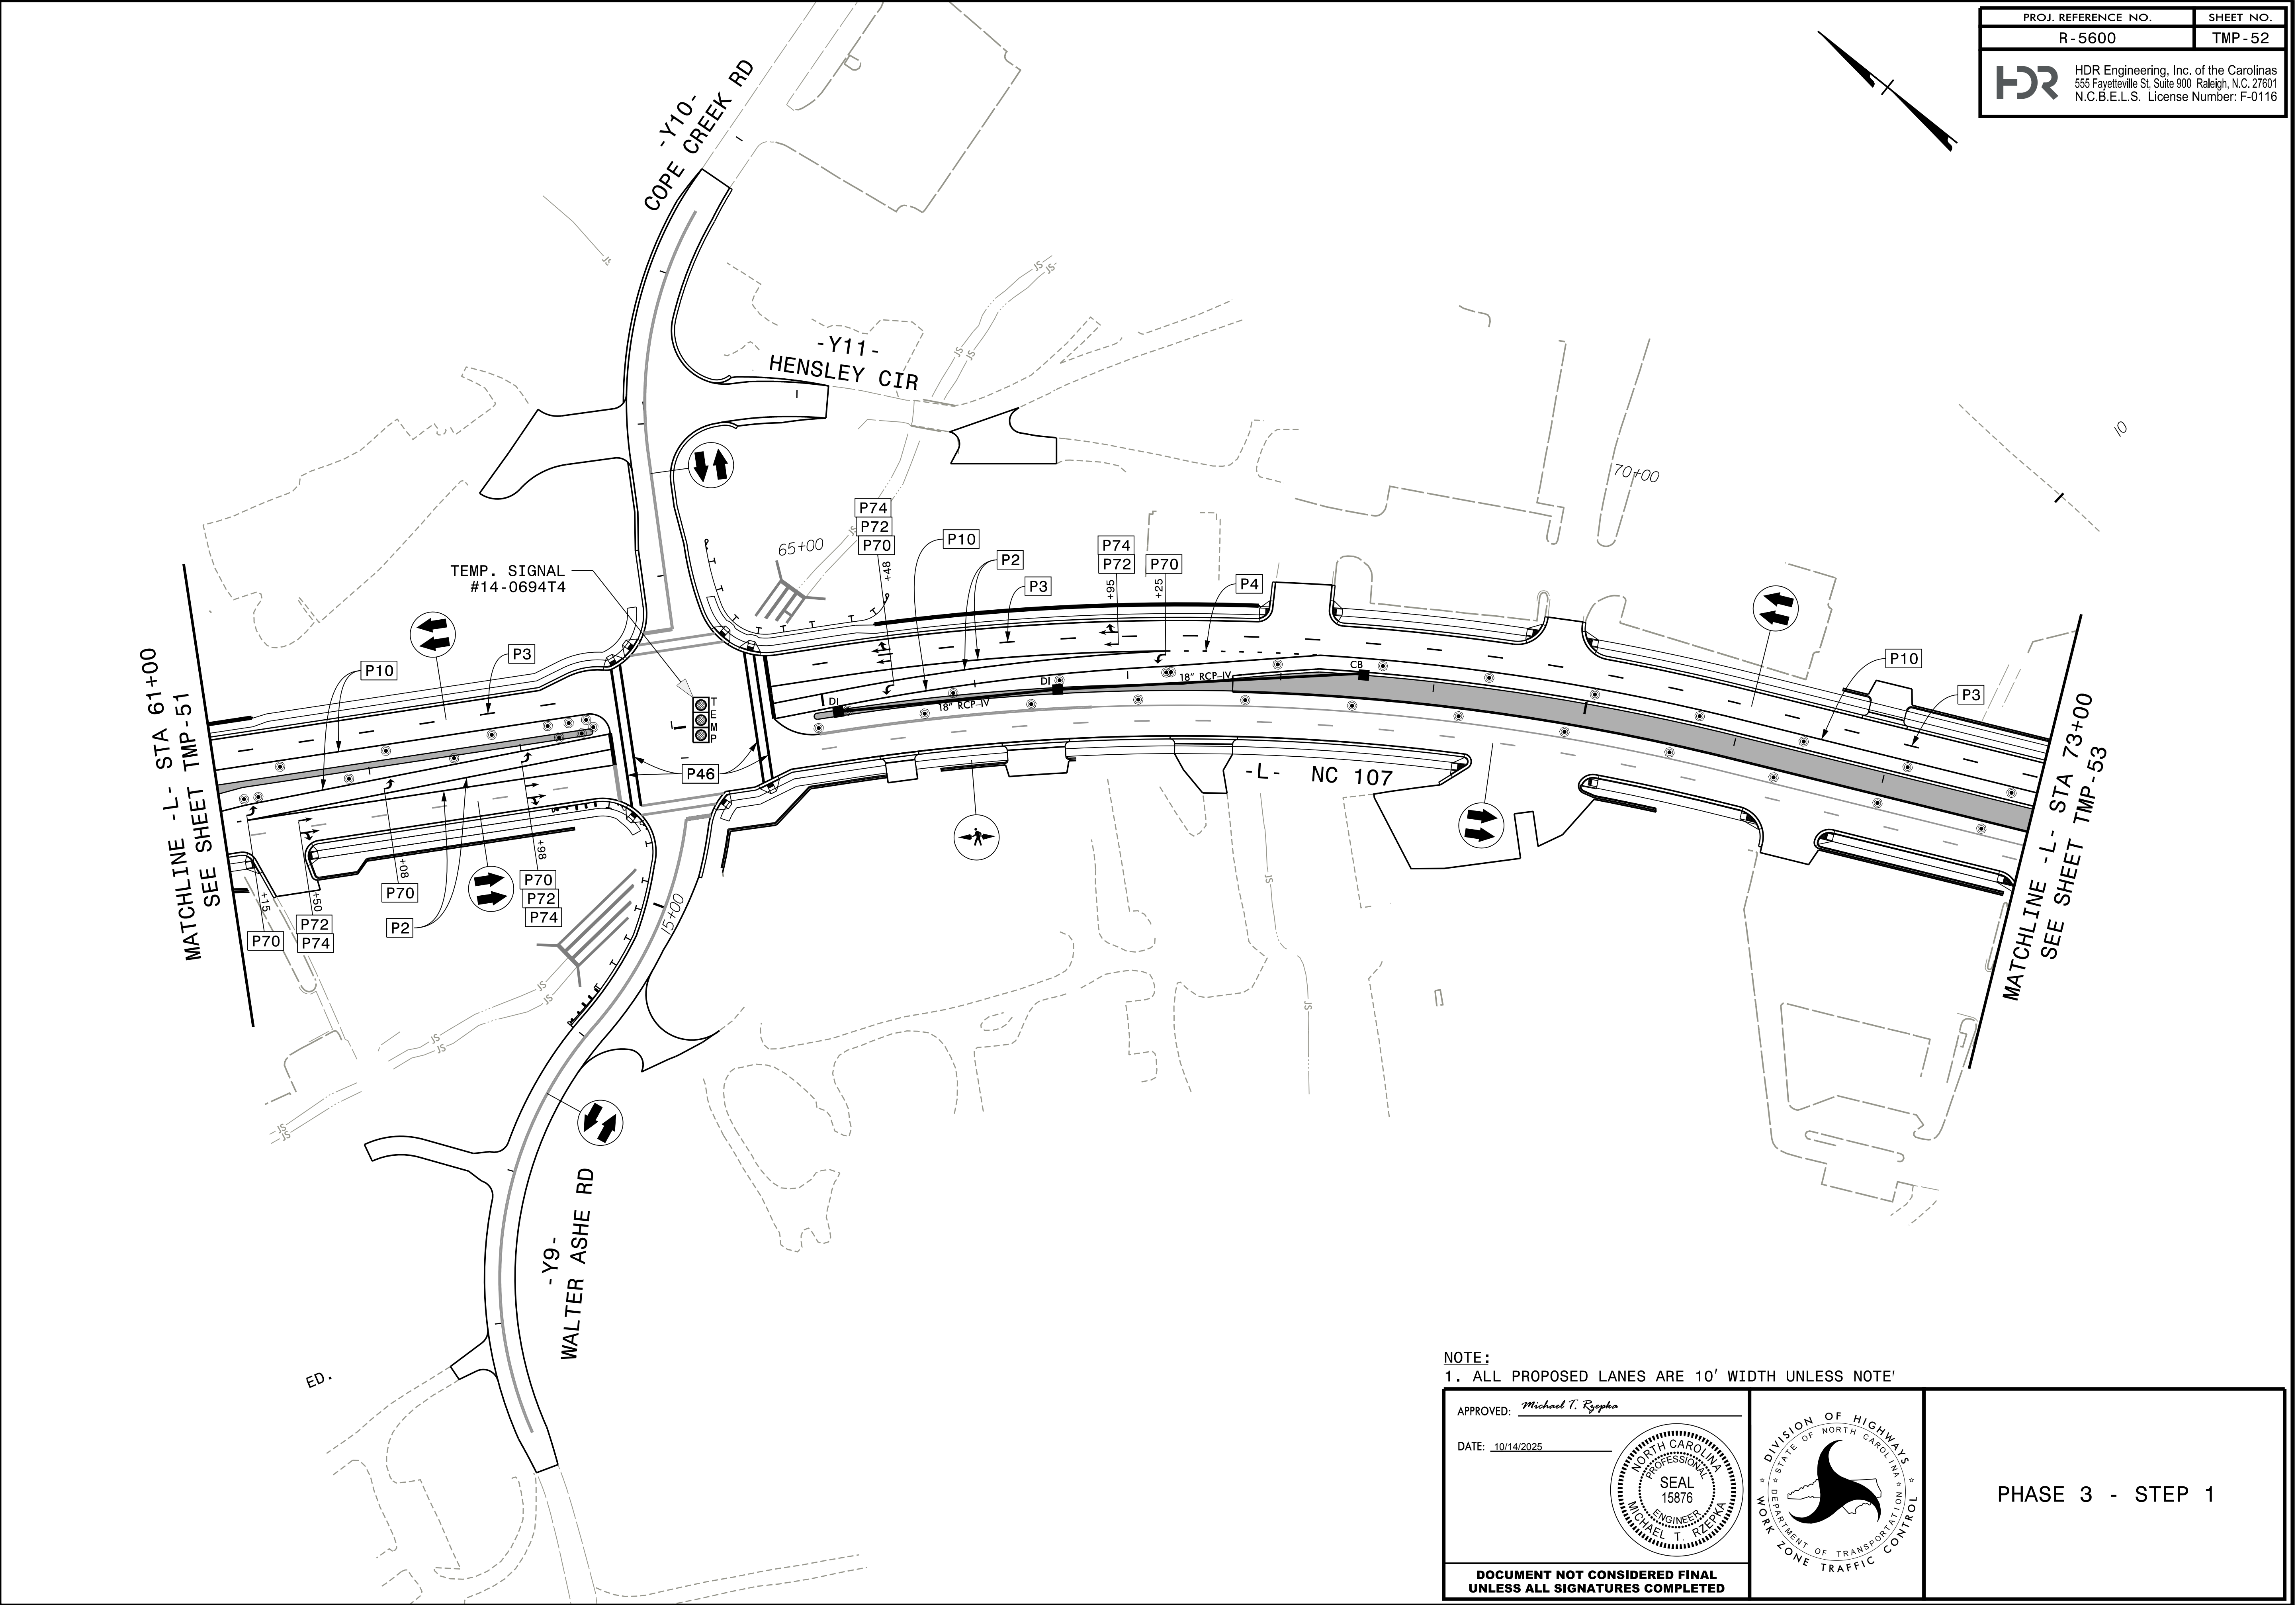

NOTE:
1. ALL PROPOSED LANES ARE 10' WIDTH UNLESS NOTE'

APPROVED: <i>Michael T. Rzepka</i>			PHASE 3 - STEP 1
DATE: 10/14/2025			
DOCUMENT NOT CONSIDERED FINAL UNLESS ALL SIGNATURES COMPLETED			

PLOT DRIVER: NCDOT_pdf_color_eng_50.plt
PENTABLE: NCDOT_tcp.tbl
USER: \$USER\$
DATE: 9/2/2025
TIME: 1:53:52 PM
FILE: pwa\pwhd\users01\HDR_US_East_01\Documents\3322\10000286\10082183\6.0_CAD\BIM\6.2_Work\In_Progress\R-5600_NCDOT_File_Structure\TrafficControl\TCP\R5600_TMP_TMP-53.dwg

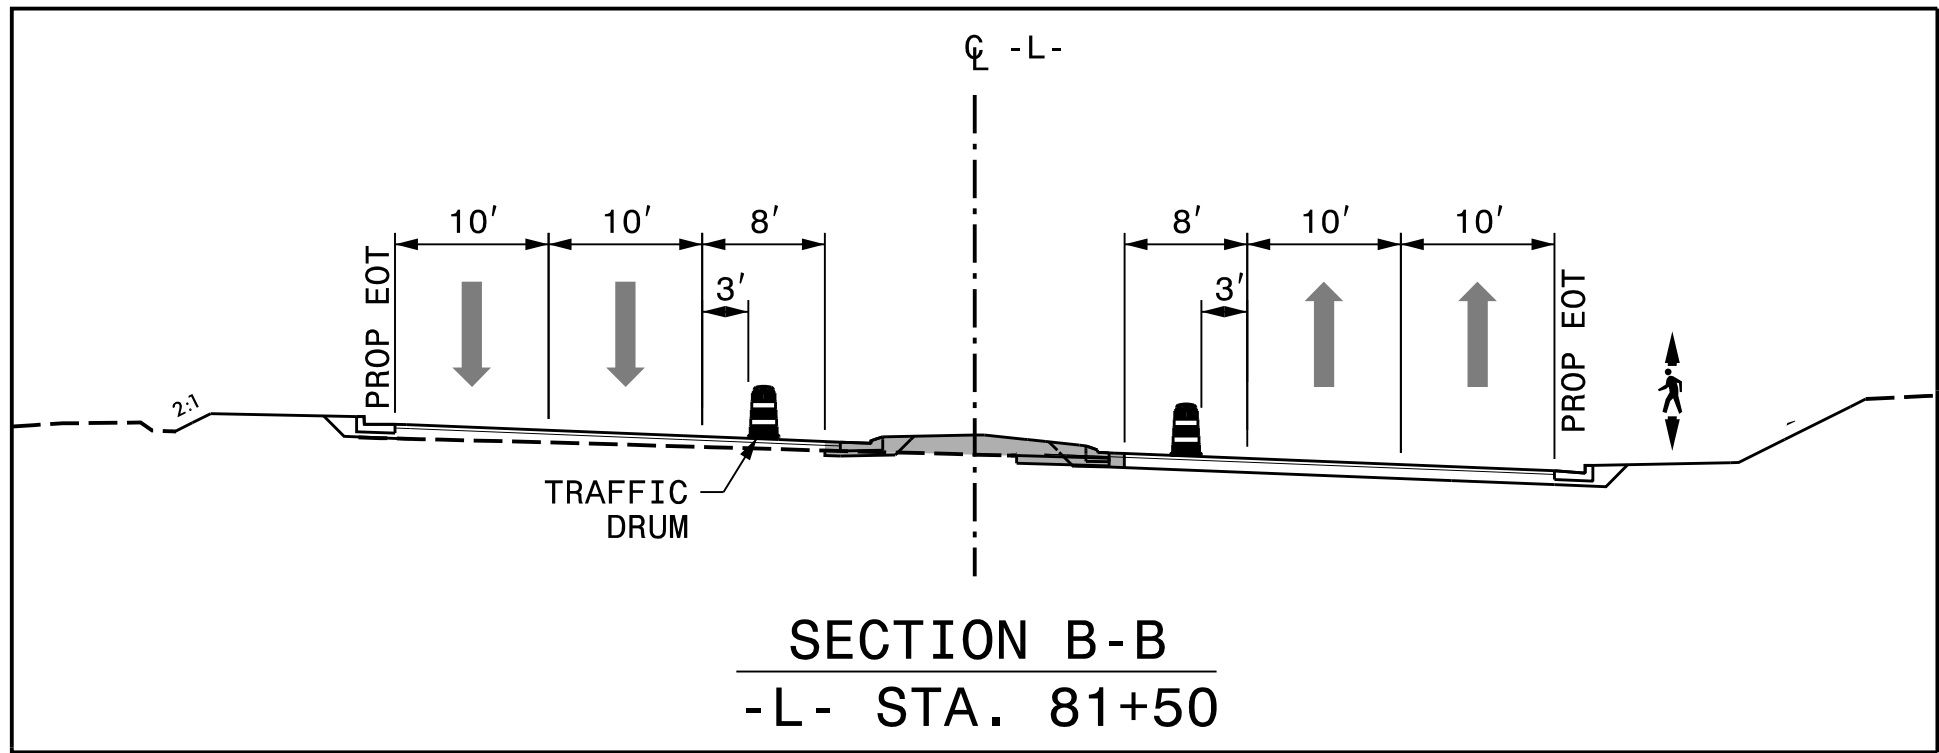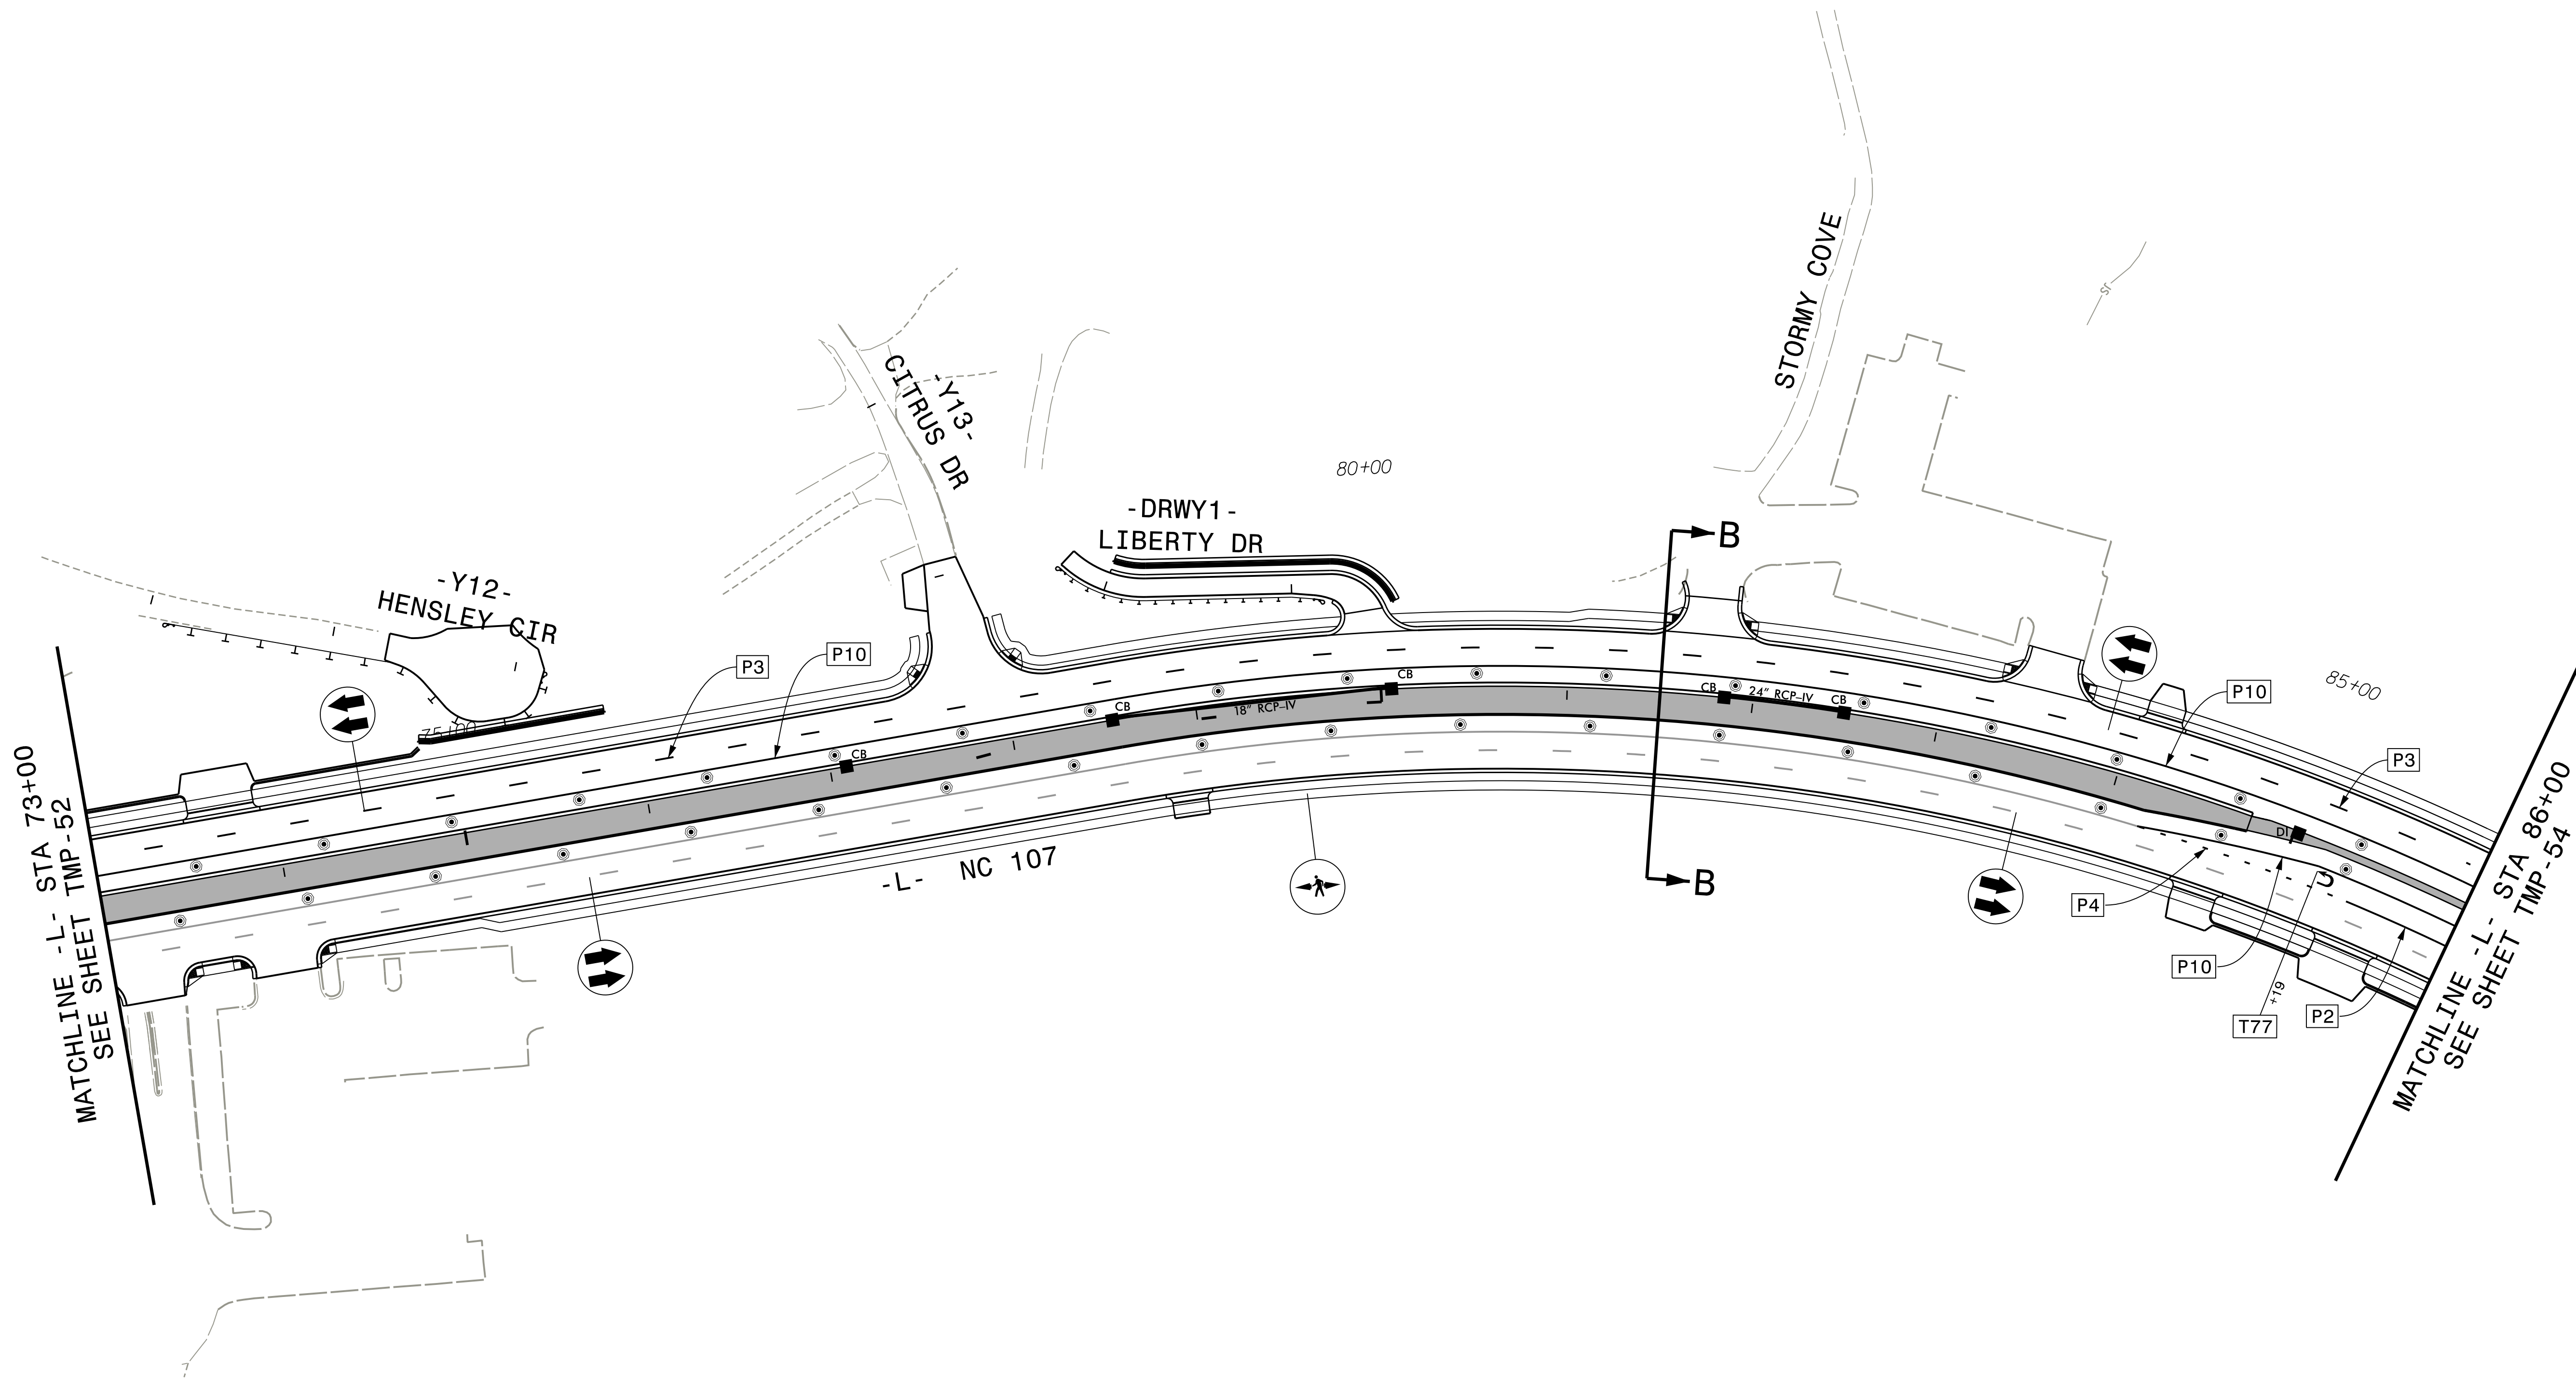


NOTE:
1. ALL PROPOSED LANES ARE 10' WIDTH UNLESS NOTED OTHERWISE

APPROVED: *Michael T. Rzepka*
DATE: 10/14/2025


SEAL
15876
MICHAEL T. RZEPKA
ENGINEER
NORTH CAROLINA
PROFESSIONAL

DOCUMENT NOT CONSIDERED FINAL
UNLESS ALL SIGNATURES COMPLETED

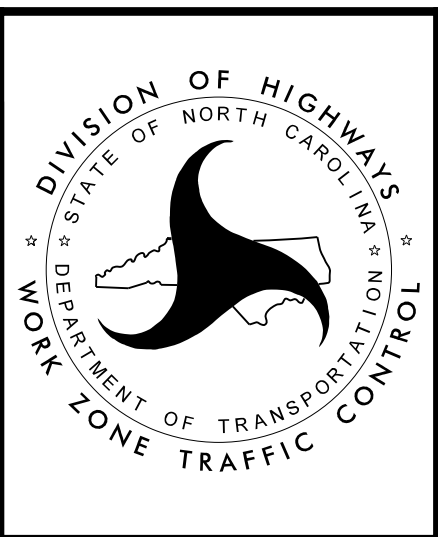


PHASE 3 - STEP 1

PLOT DRIVER: NCDOT_pdf_color_eng_50.plt
PENTABLE: NCDOT_tcp.tbl
USER: \$USER\$
DATE: 7/3/2025
TIME: 1:35:02 PM
FILE: pwa\pwhd\users01\HDR_US_East_01\Documents\3322\10000286\10082183\6.0_CAD\BIM\6.2_Work_In_Progress\R-5600_NCDOT_File_Structure\TrafficControl\TCP\R5600_TMP_TMP-54.dh07.dgn

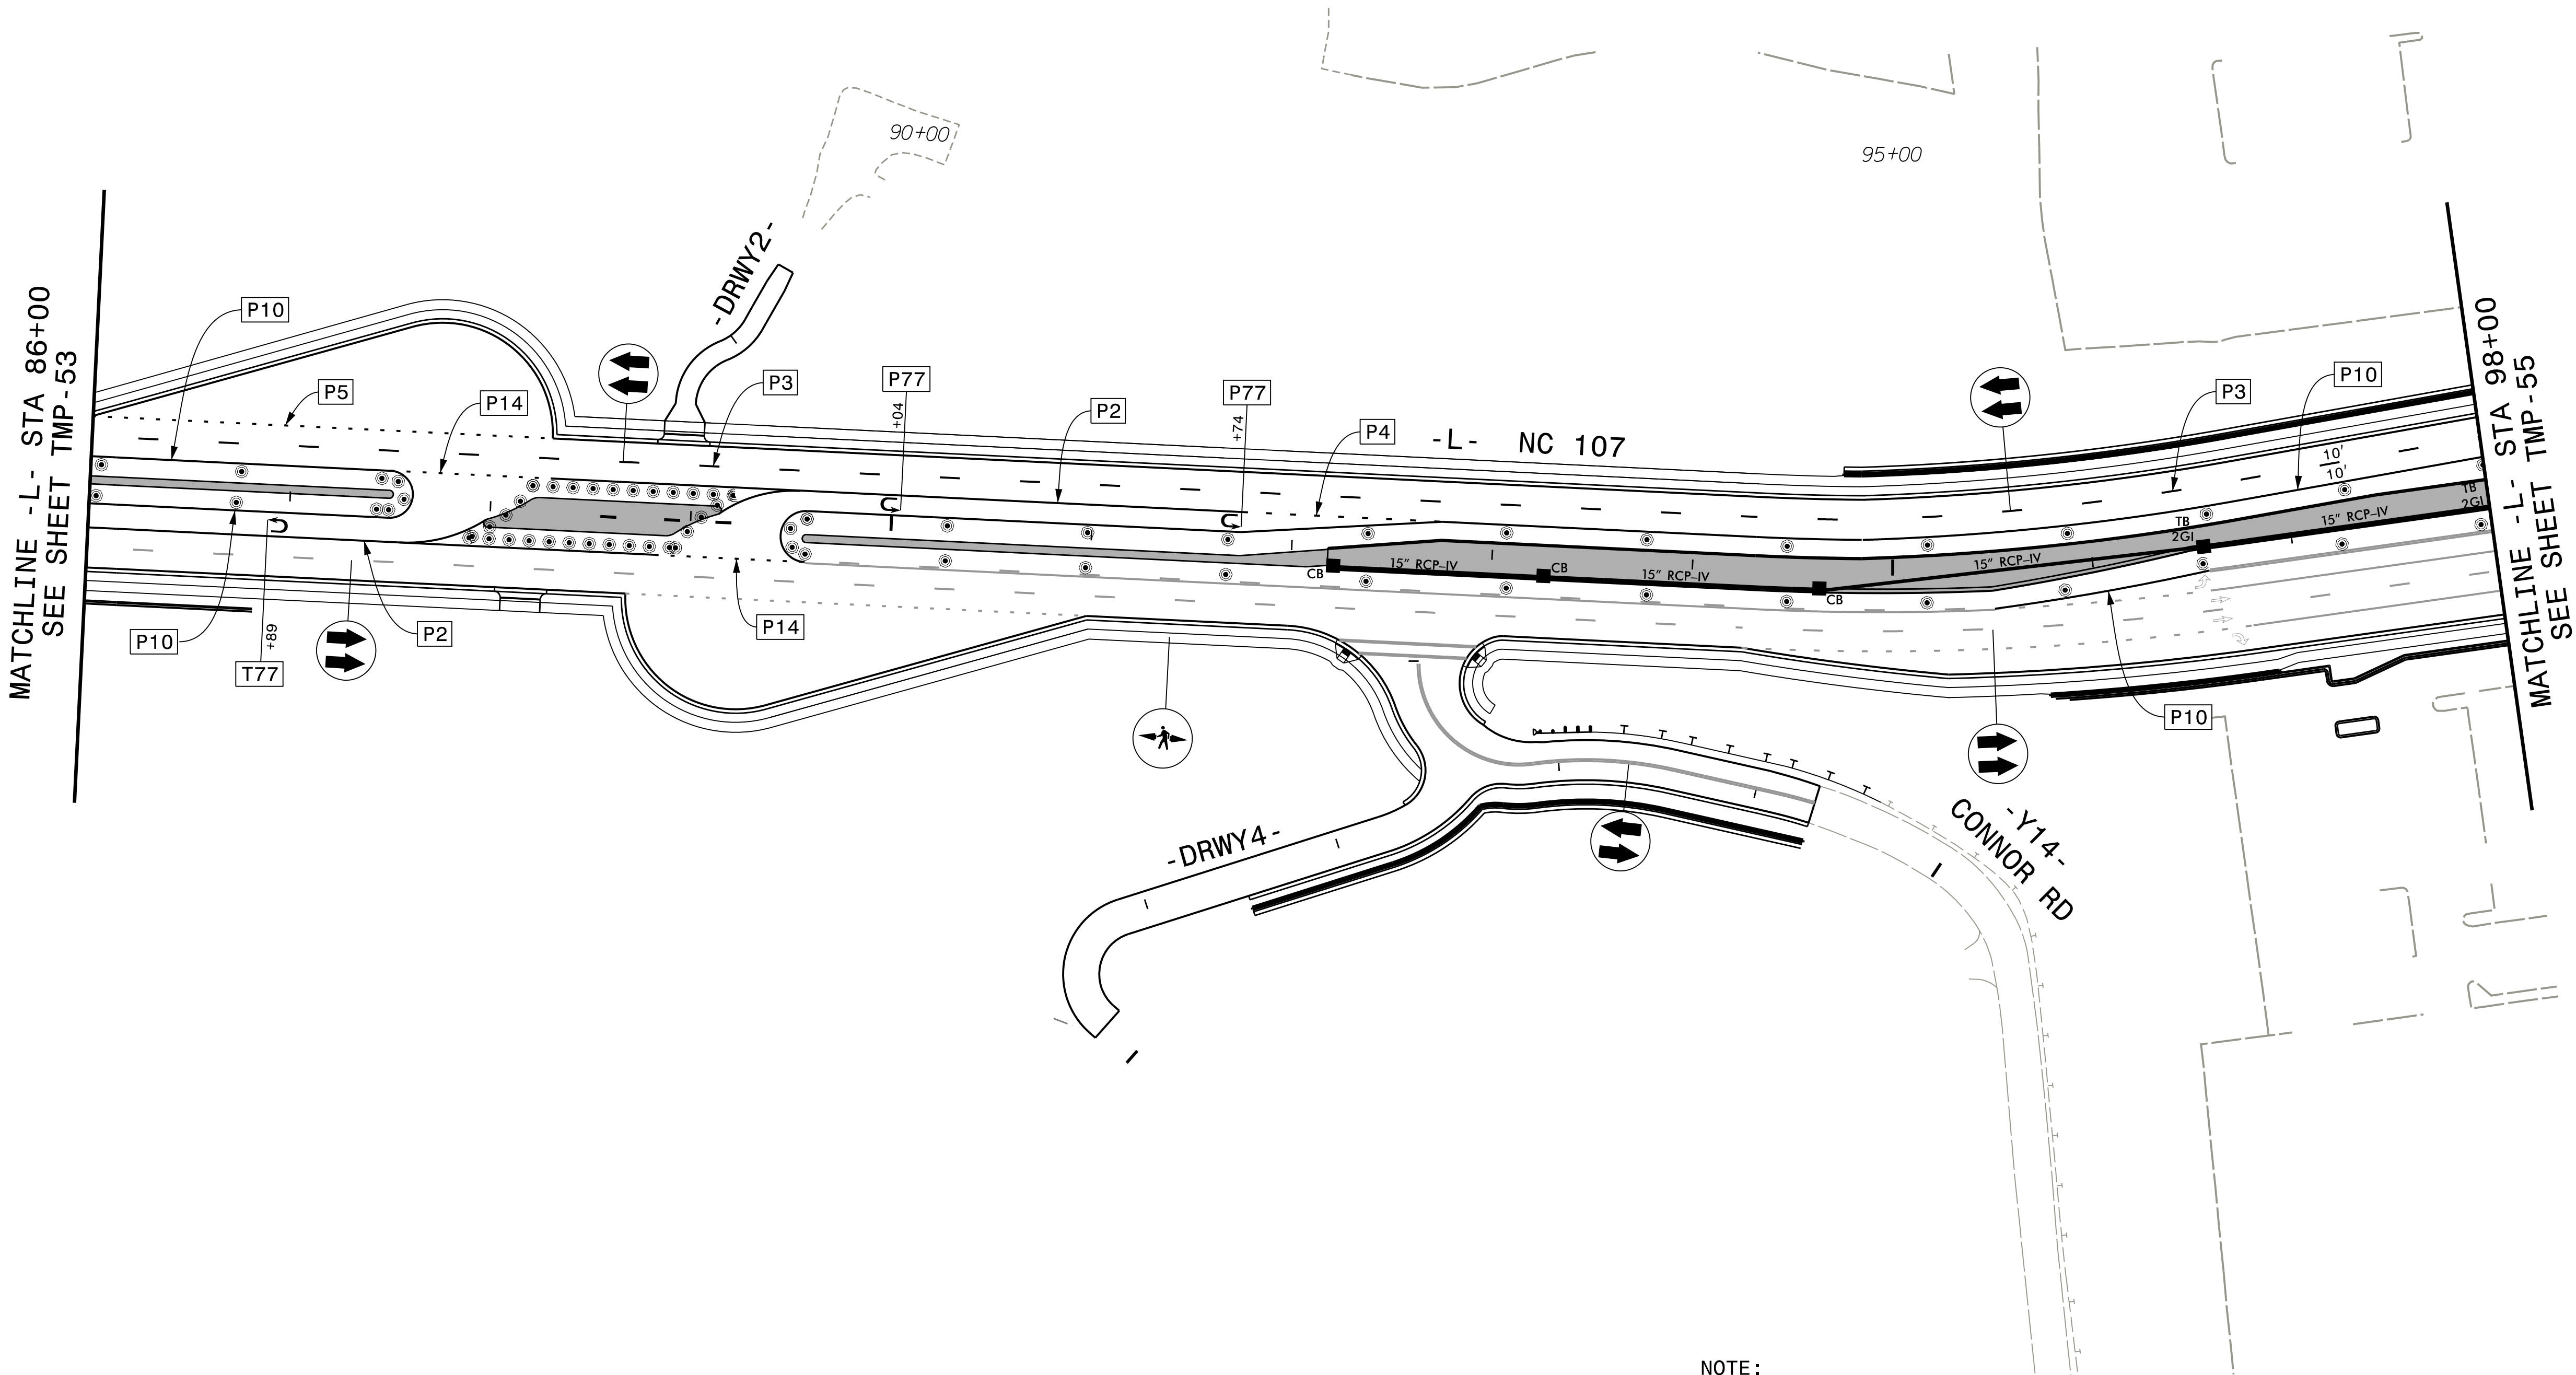



PROJ. REFERENCE NO.	SHEET NO.
R - 5600	TMP - 54
 HDR Engineering, Inc. of the Carolinas 555 Fayetteville St, Suite 900, Raleigh, N.C. 27601 N.C.B.E.L.S. License Number: F-0116	

NOTE:
1. ALL PROPOSED LANES ARE 10' WIDTH UNLESS NOTED.

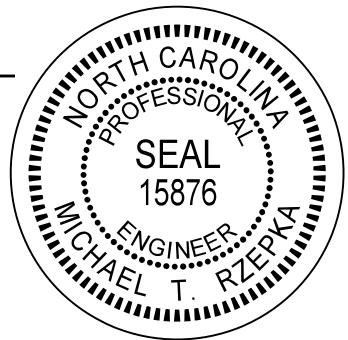APPROVED: <i>Michael T. Rzepka</i> DATE: 10/14/2025  DOCUMENT NOT CONSIDERED FINAL UNLESS ALL SIGNATURES COMPLETED		PHASE 3 - STEP 1
--	--	-------------------------

PLOT DRIVER: NCDOT_pdf_color_eng-50.plt
PENTABLE: NCDOT_tcp.tbl
USER: \$USER\$
DATE: 7/3/2025
TIME: 1:35:27 PM
FILE: pwa\pwhdr\users01\HDR_US_East_01\Documents\3322\10000286\10082183\6.0_CAD\BIM\6.2_Work\In_Progress\R-5600_NCDOT_File_Structure\TrafficControl\TCP\RS600_TMP\TMP-55.dh08.dgn

MATCHLINE -L- STA 98+00
SEE SHEET TMP-54

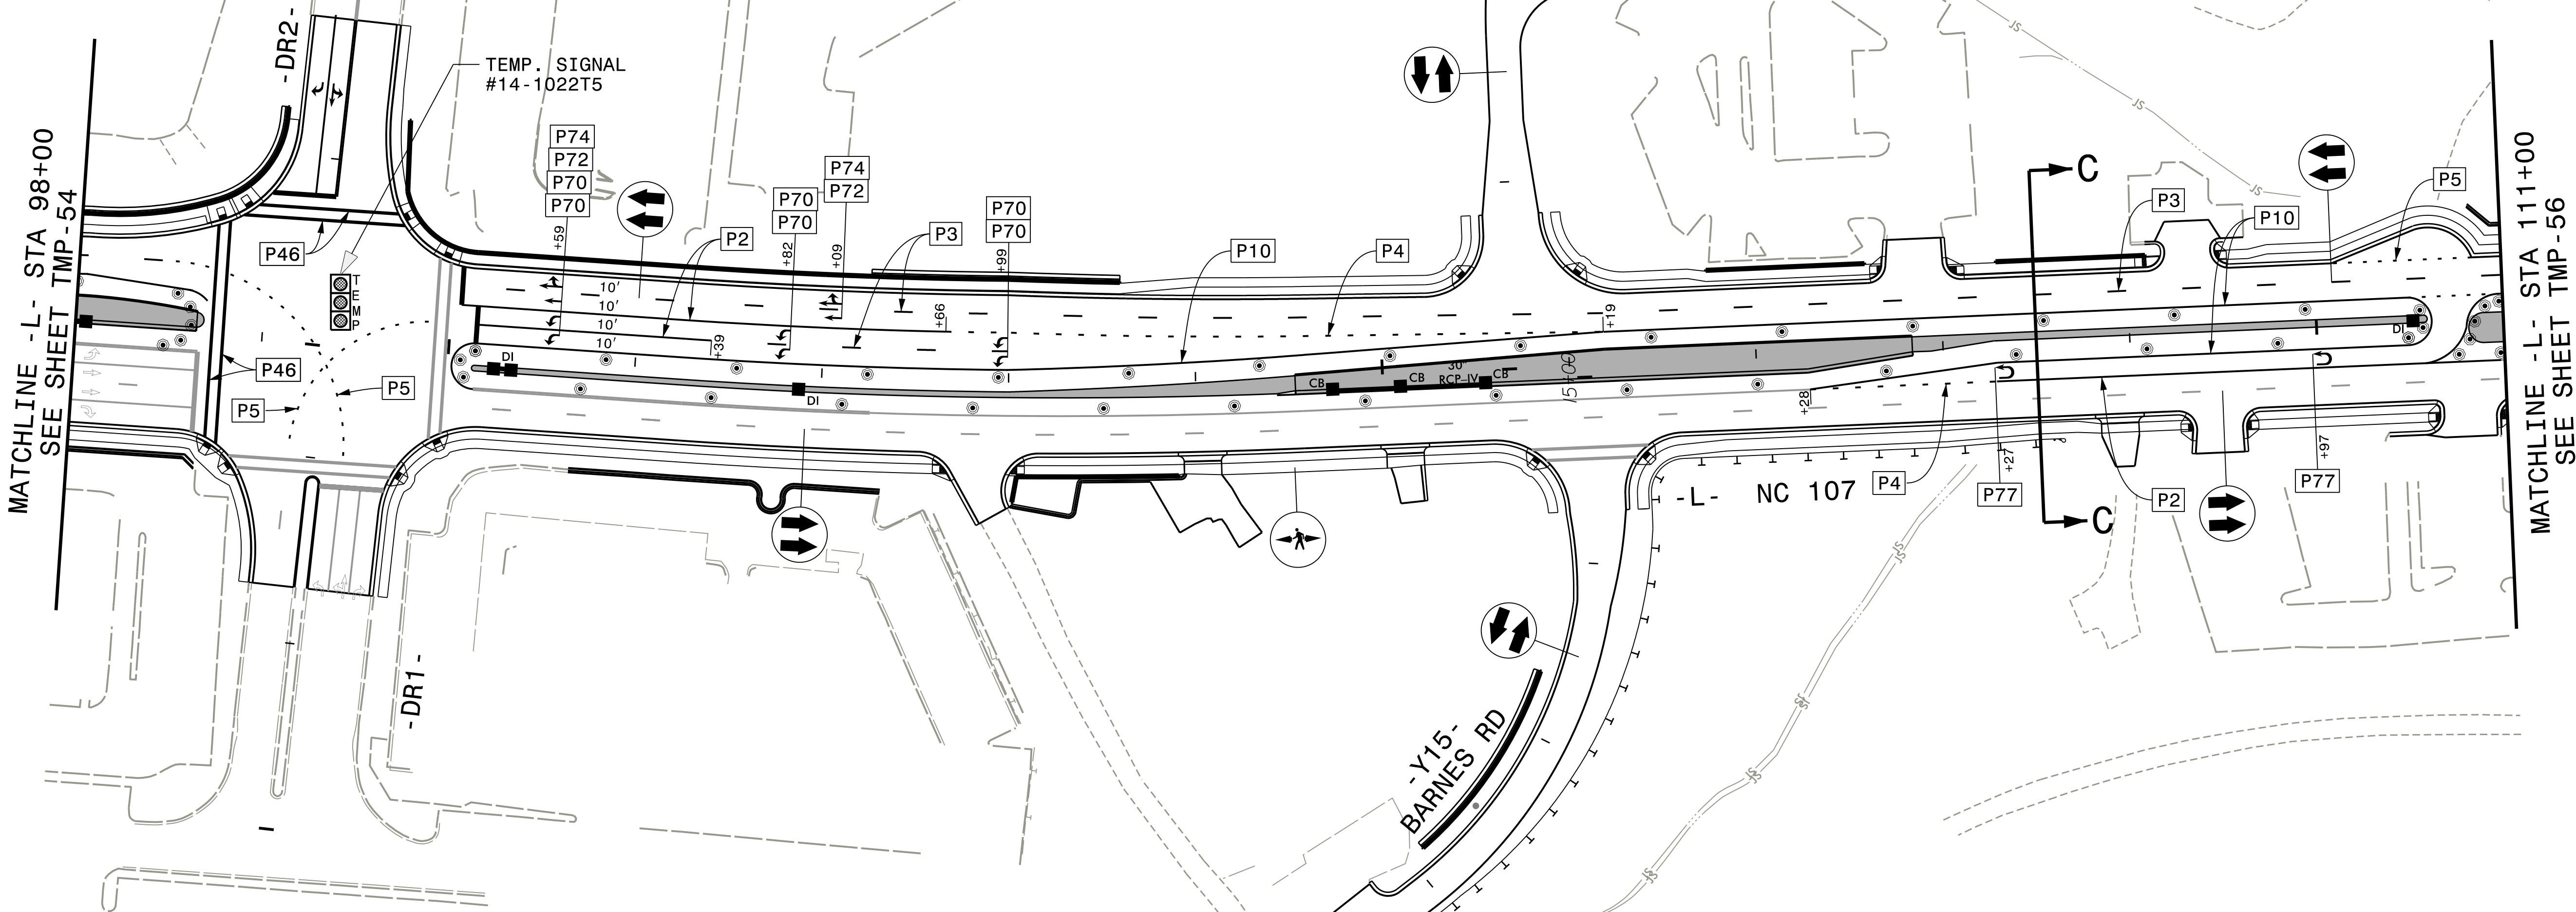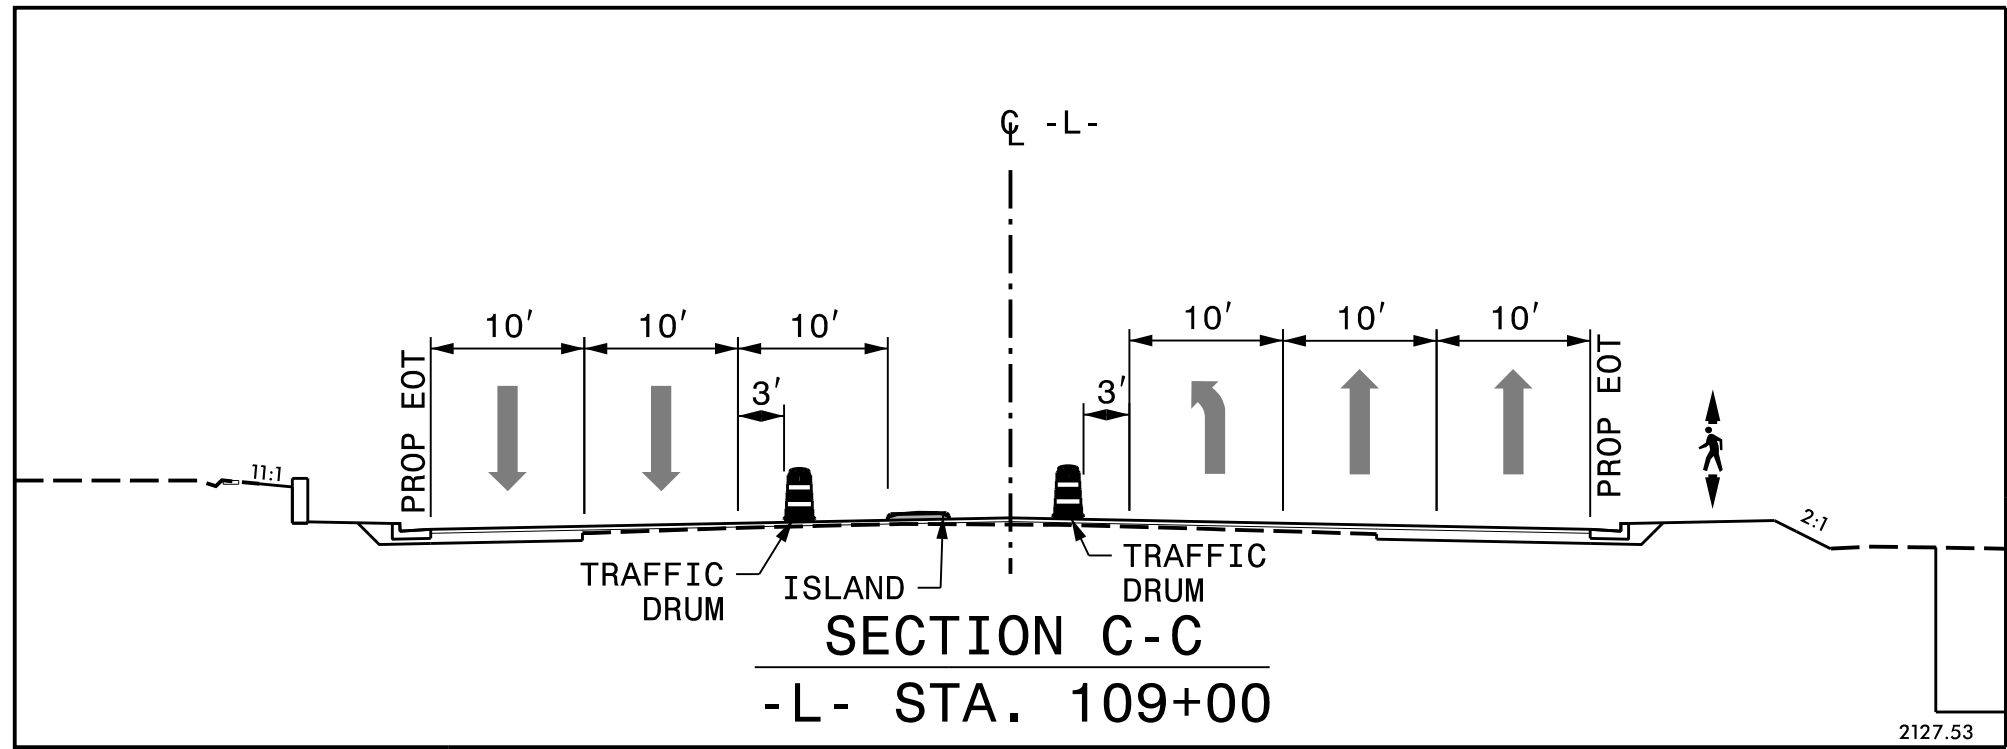


MATCHLINE -L- STA 111+00
SEE SHEET TMP-56

PROJ. REFERENCE NO.	SHEET NO.
R-5600	TMP-55
 HDR Engineering, Inc. of the Carolinas 555 Fayetteville St, Suite 900, Raleigh, N.C. 27601 N.C.B.E.L.S. License Number: F-0116	

NOTE:
1. ALL PROPOSED LANES ARE 10' WIDTH UNLESS NOTED.

APPROVED: *Michael T. Rzepka*

DATE: 10/14/2025

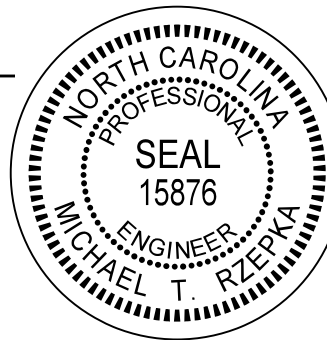


DOCUMENT NOT CONSIDERED FINAL
UNLESS ALL SIGNATURES COMPLETED



PHASE 3 - STEP 1

PLOT DRIVER: NCDOT_pdf_color_eng_50.plt
PENTABLE: NCDOT_tcp.tbl
USER: \$USER\$
DATE: 7/3/2025
TIME: 1:35:50 PM
FILE: pwa\pwhd\users01\HDR_US_East_01\Documents\3322\10000286\10082183\6.0_CAD\BIM\6.2_Work_In_Progress\R-5600_NCDOT_File_Structure\TrafficControl\TCP\R5600_TMP_TMP-56.dh09.dgn

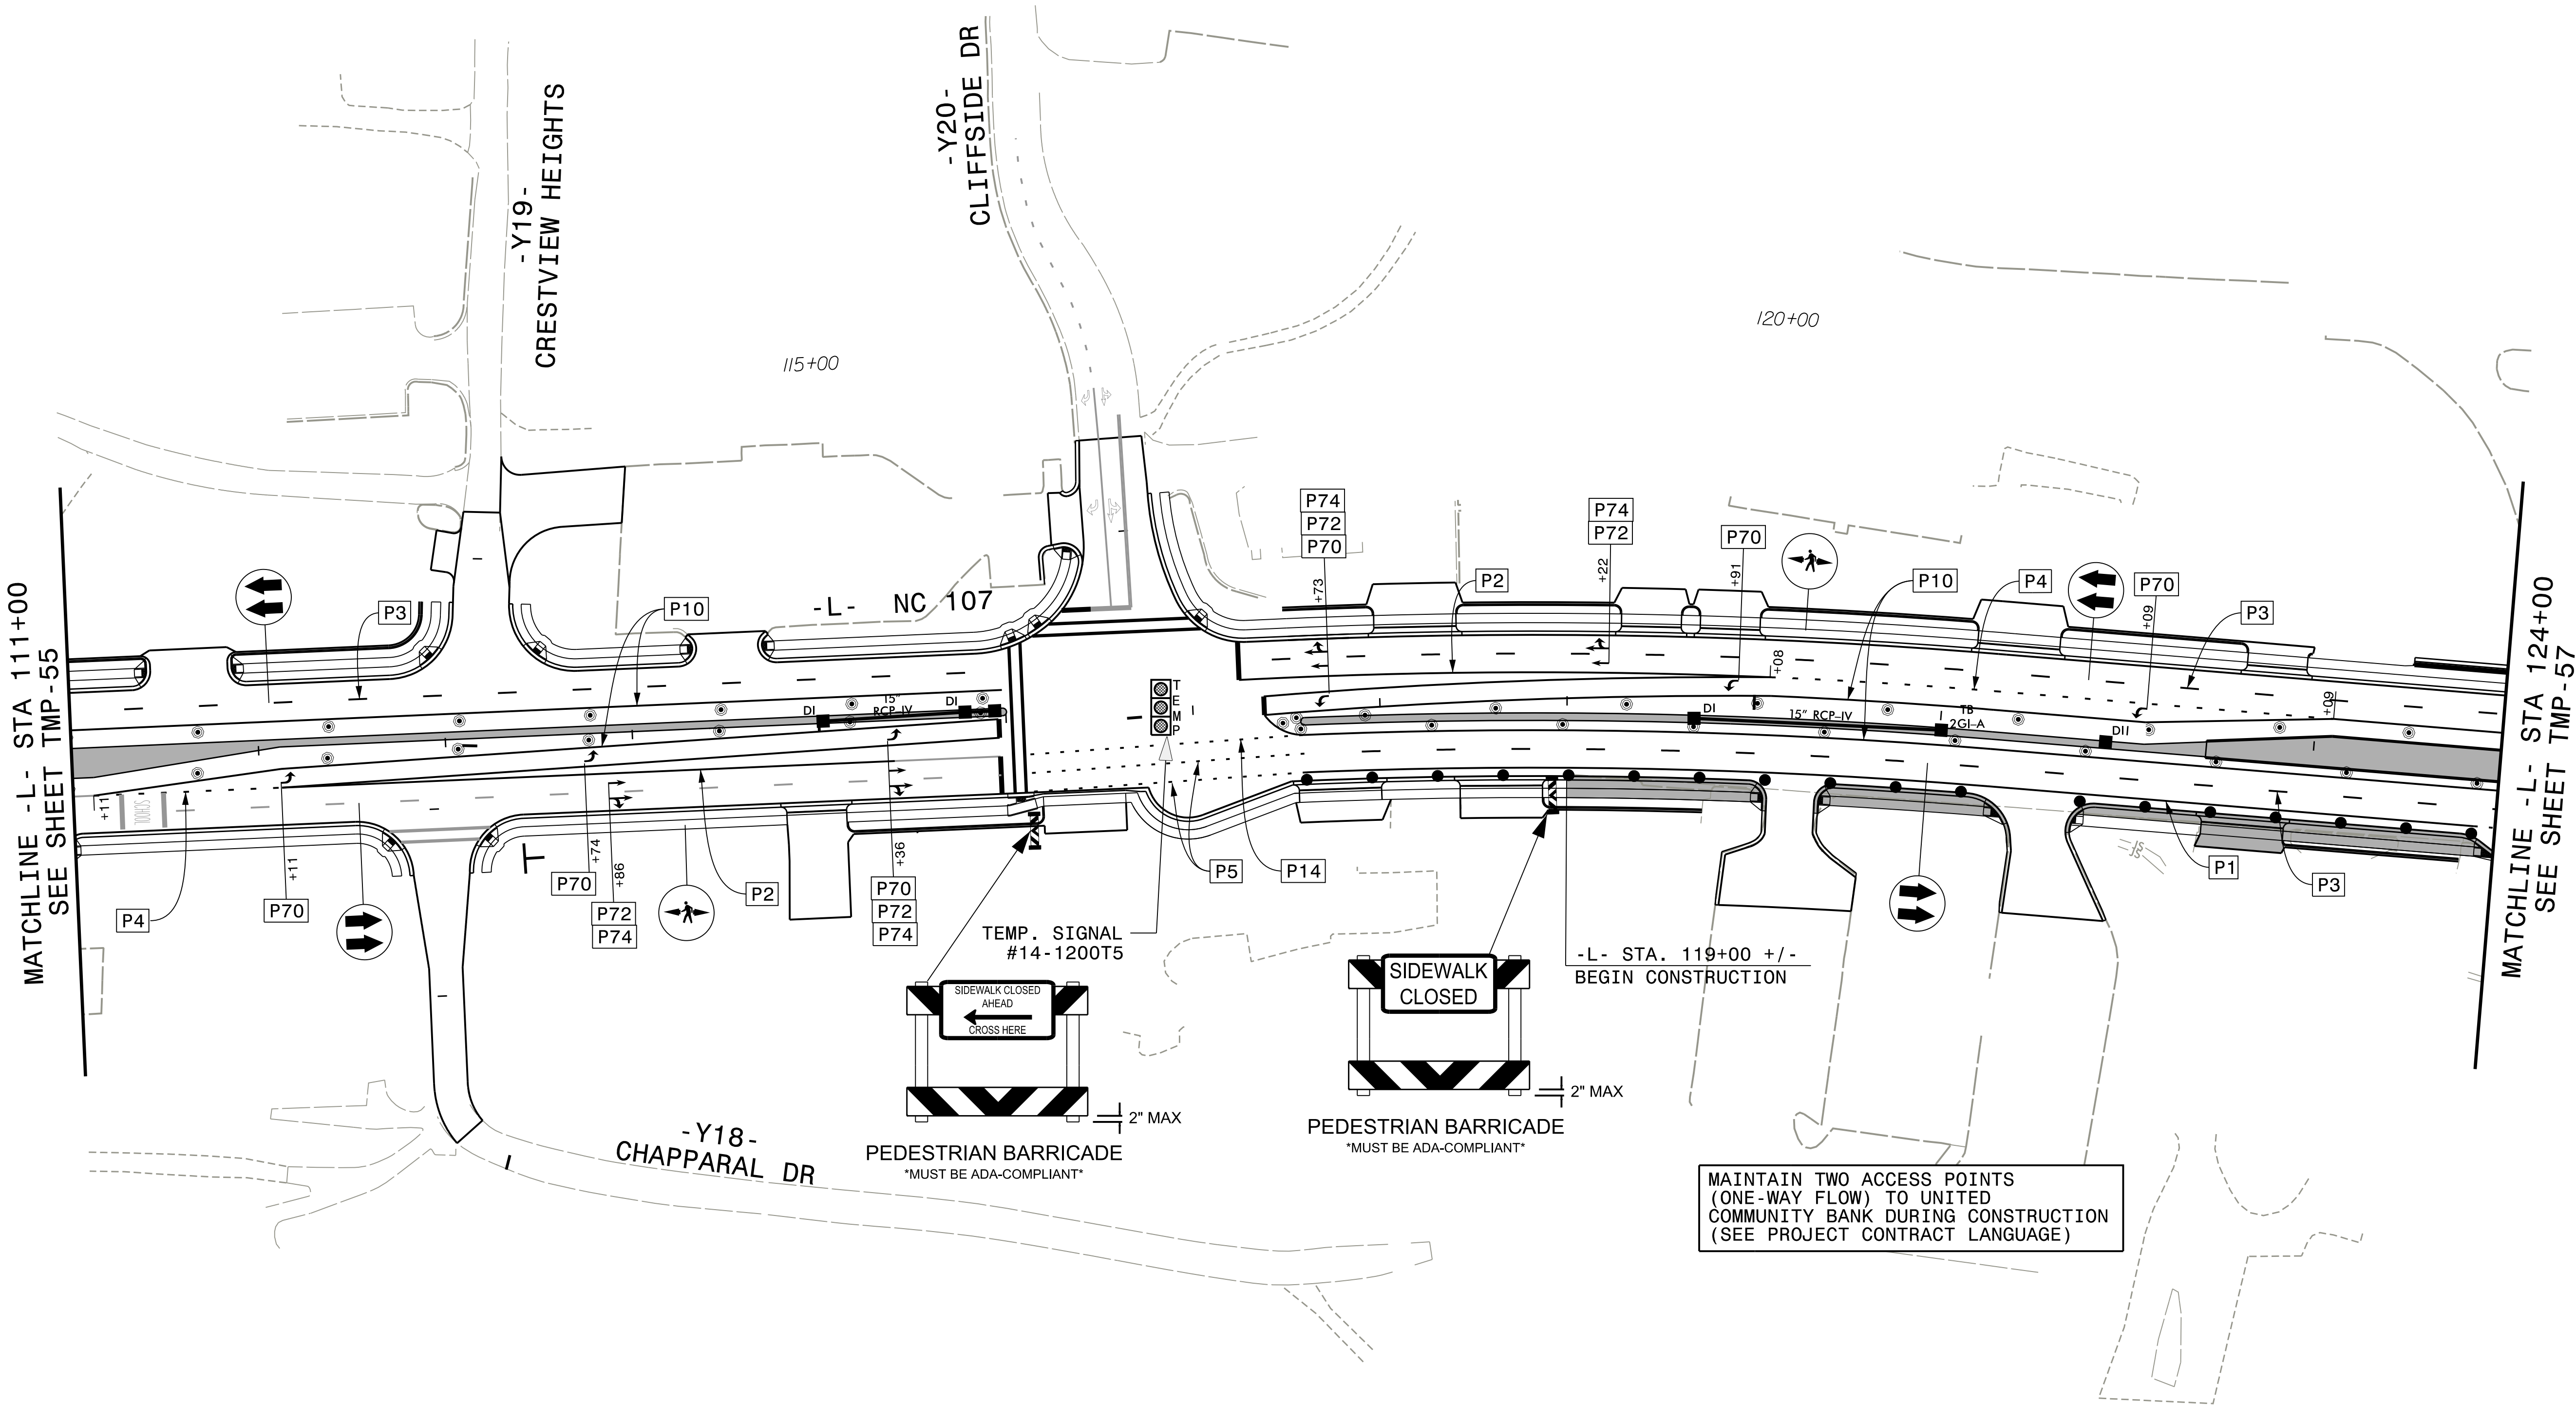

NOTE:
1. ALL PROPOSED LANES ARE 10' WIDTH UNLESS NOTED.

APPROVED: *Michael T. Rzepka*

DATE: 10/14/2025

SEAL 15876


**DOCUMENT NOT CONSIDERED FINAL
UNLESS ALL SIGNATURES COMPLETED**



PHASE 3 - STEP 1

PLOT DRIVER: NCDOT_pdf_color_eng_50.plt
PENTABLE: NCDOT_tcp.tbl
USER: \$USER\$
DATE: 7/3/2025
TIME: 1:36:14 PM
FILE: pwa\pwhdr\users01\HDR_US_East_01\Documents\3322\10000286\10082183\6.0_CAD_BIM\6.2_Work_In_Progress\R-5600_NCDOT_File_Structure\TrafficControl\TCP\R5600_TMP-TMP-57.dtl10.dgn

MATCHLINE -L- STA 124+00
SEE SHEET TMP-56

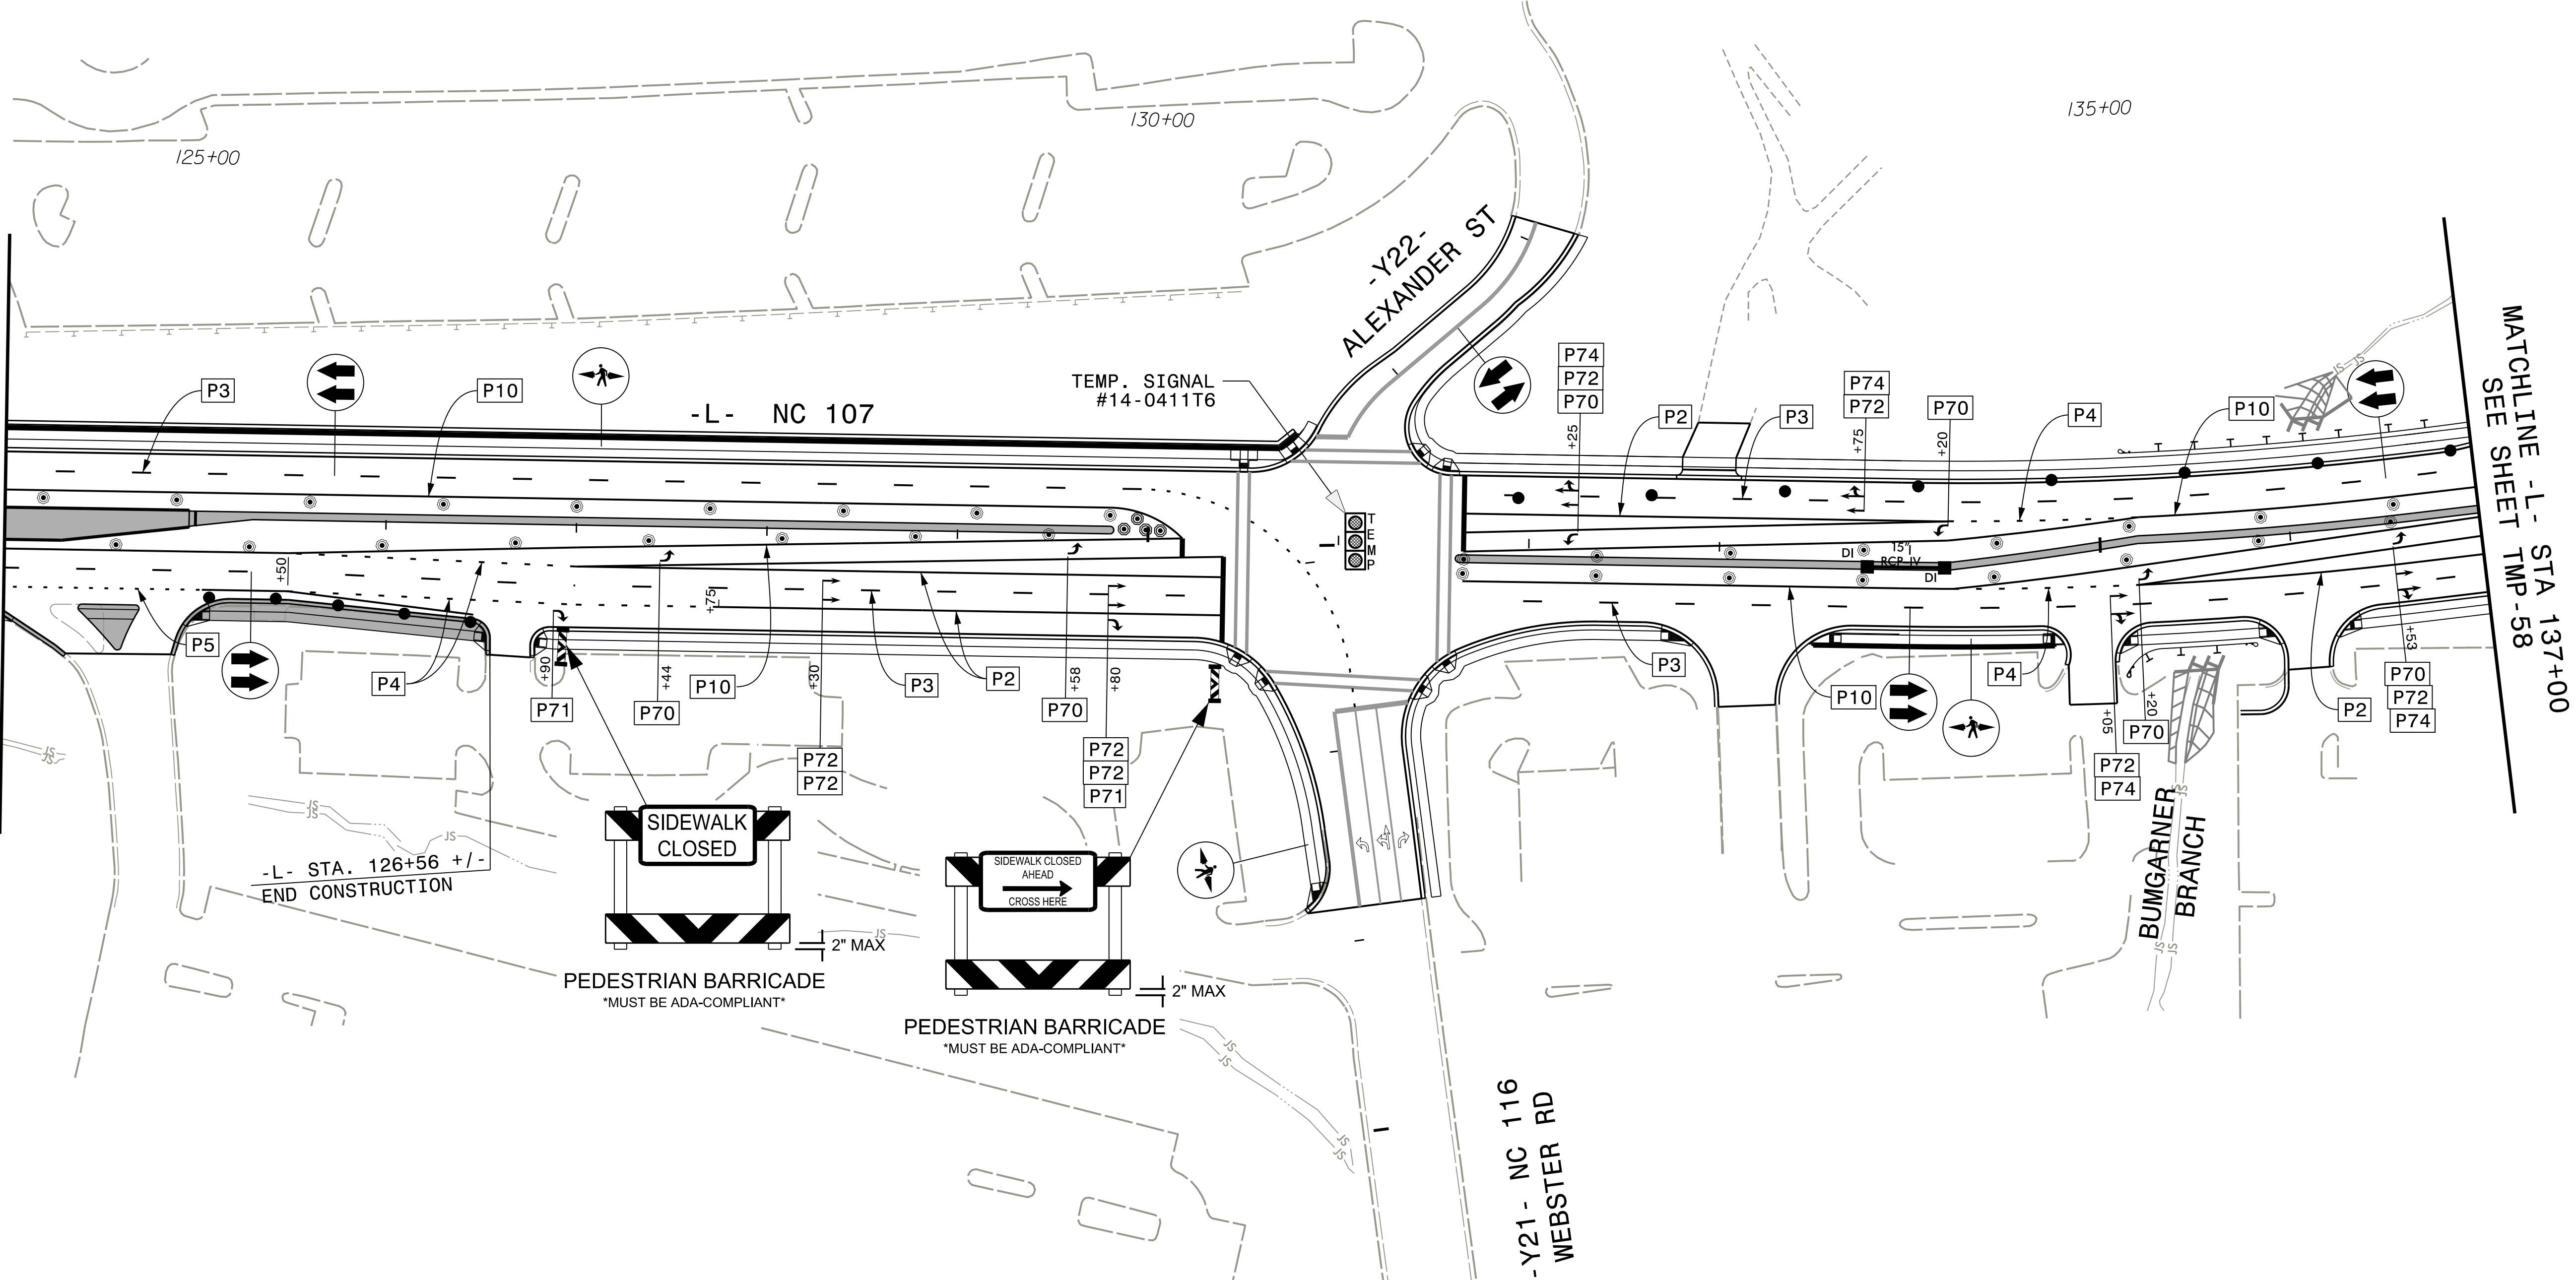


NOTE:
1. ALL PROPOSED LANES ARE 10' WIDTH UNLESS NOTED.

APPROVED: *Michael T. Rzepka*

DATE: 10/14/2025


SEAL
15876
MICHAEL T. RZEPKA
NORTH CAROLINA
PROFESSIONAL
ENGINEER

DOCUMENT NOT CONSIDERED FINAL
UNLESS ALL SIGNATURES COMPLETED

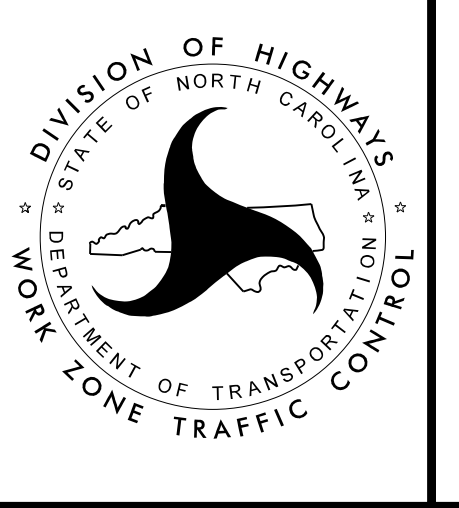



PHASE 3 - STEP 1

PLOT DRIVER: NCDOT_pdf_color_eng.50.plt
PENTABLE: NCDOT_tcp.tbl
USER: \$USER\$
DATE: 7/3/2025
TIME: 1:36:36 PM
FILE: pwa\pwhdr\users01\HDR_US_East_01\Documents\3322\10000286\10082183\6.0_CAD\BIM\6.2_Work\In_Progress\R-5600_NCDOT_File_Structure\TrafficControl\TCP\R5600_TMP_TMP-58.dtl1.dgn



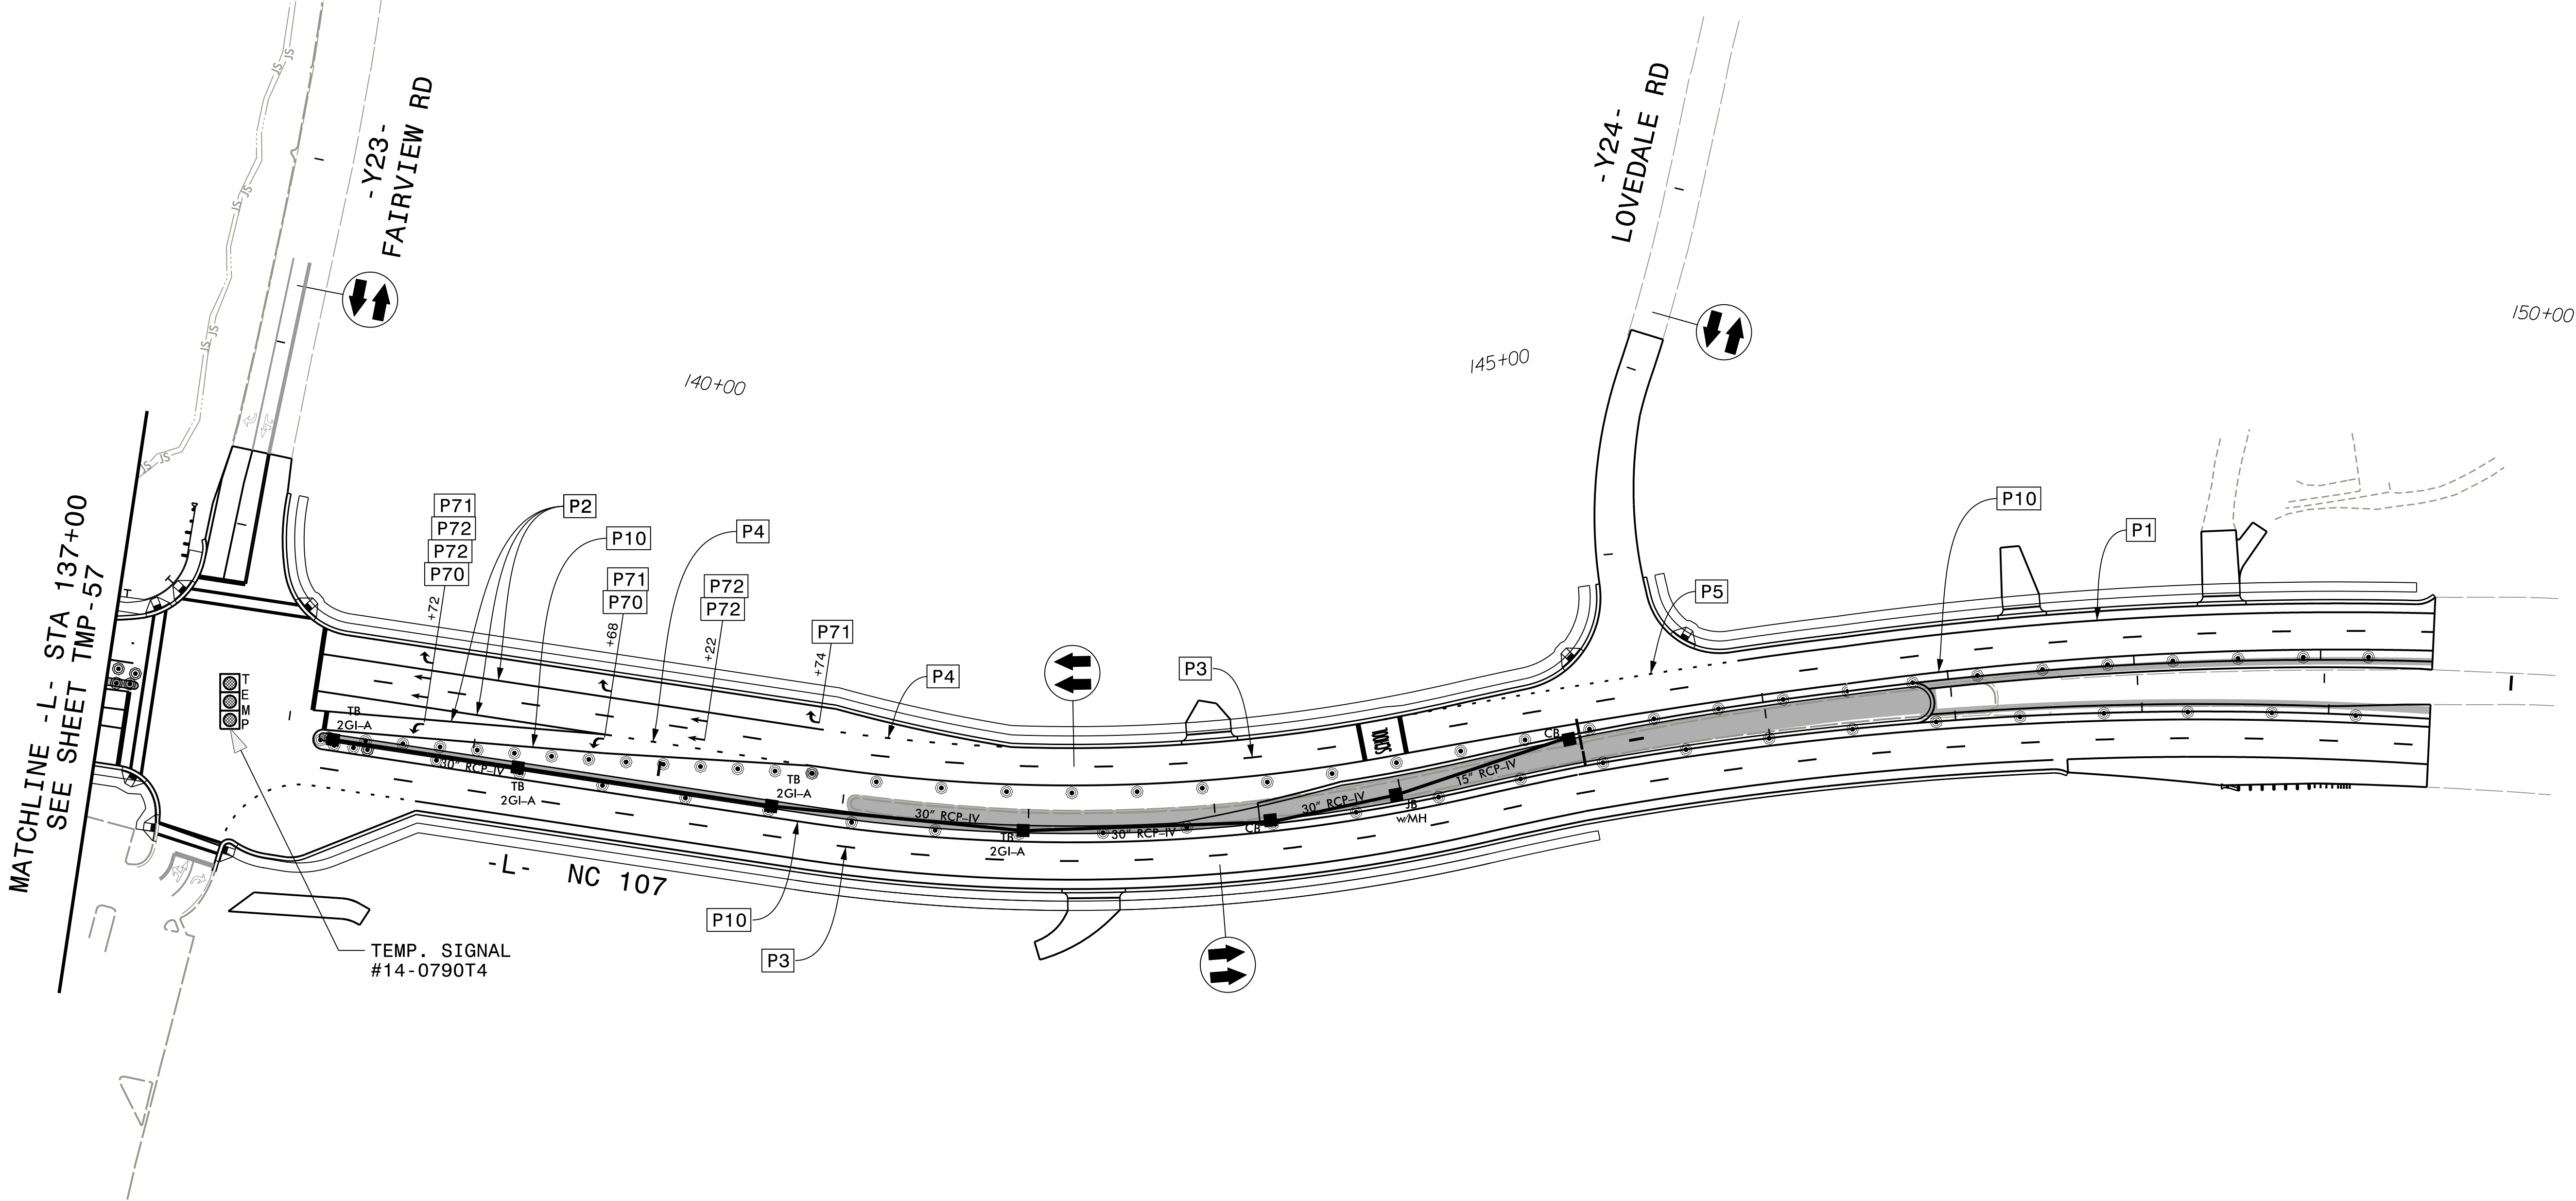


PROJ. REFERENCE NO.	SHEET NO.
R - 5600	TMP - 58
 HDR Engineering, Inc. of the Carolinas 555 Fayetteville St, Suite 900, Raleigh, N.C. 27601 N.C.B.E.L.S. License Number: F-0116	

NOTE:
1. ALL PROPOSED LANES ARE 10' WIDTH UNLESS NOTED.

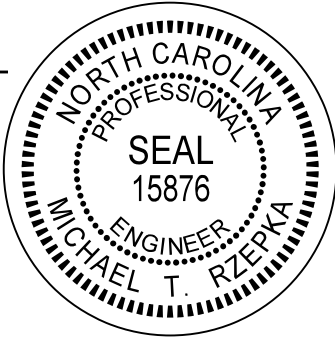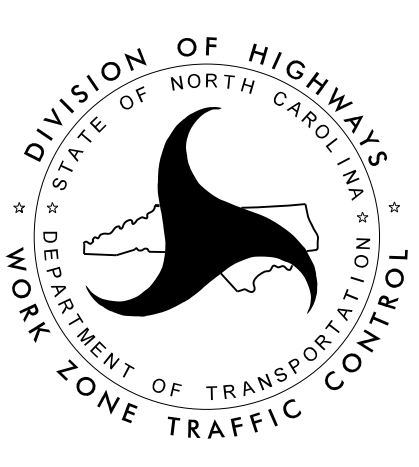
APPROVED: <i>Michael T. Rzepka</i> DATE: 10/14/2025  DOCUMENT NOT CONSIDERED FINAL UNLESS ALL SIGNATURES COMPLETED		PHASE 3 - STEP 1
---	--	-----------------------------

PLOT DRIVER: NCDOT_pdf_color_eng_50.plt
PENTABLE: NCDOT_tcp.tbl
USER: \$USER\$
DATE: 7/3/2025
TIME: 1:37:01 PM
FILE: pwa\pwhd\users01\HDR_US_East_01\Documents\3322\10000286\10082183\6.0_CAD\BIN\6.2_Work\In_Progress\R-5600_NCDOT_File_Structure\Traffic\TrafficControl\TCP\RS600_TMP\TMP-59.dtl2.dgn

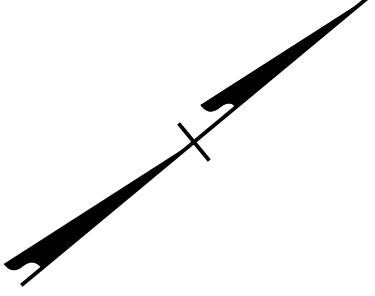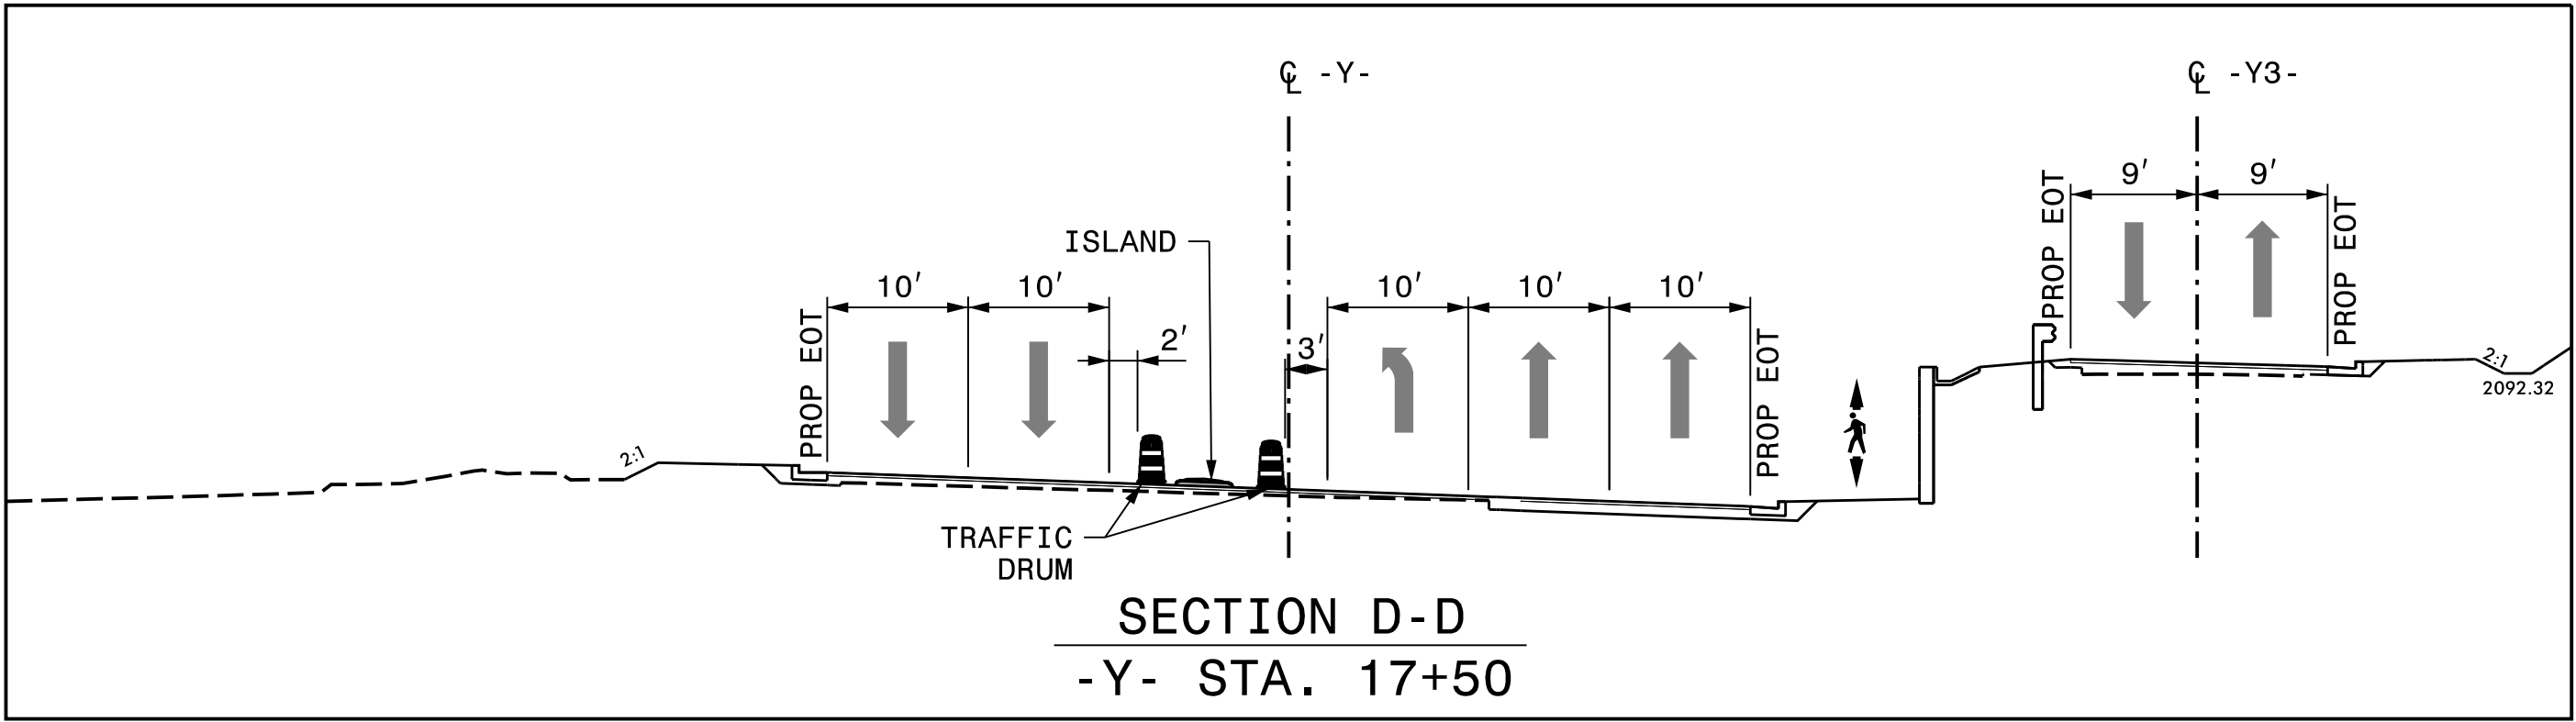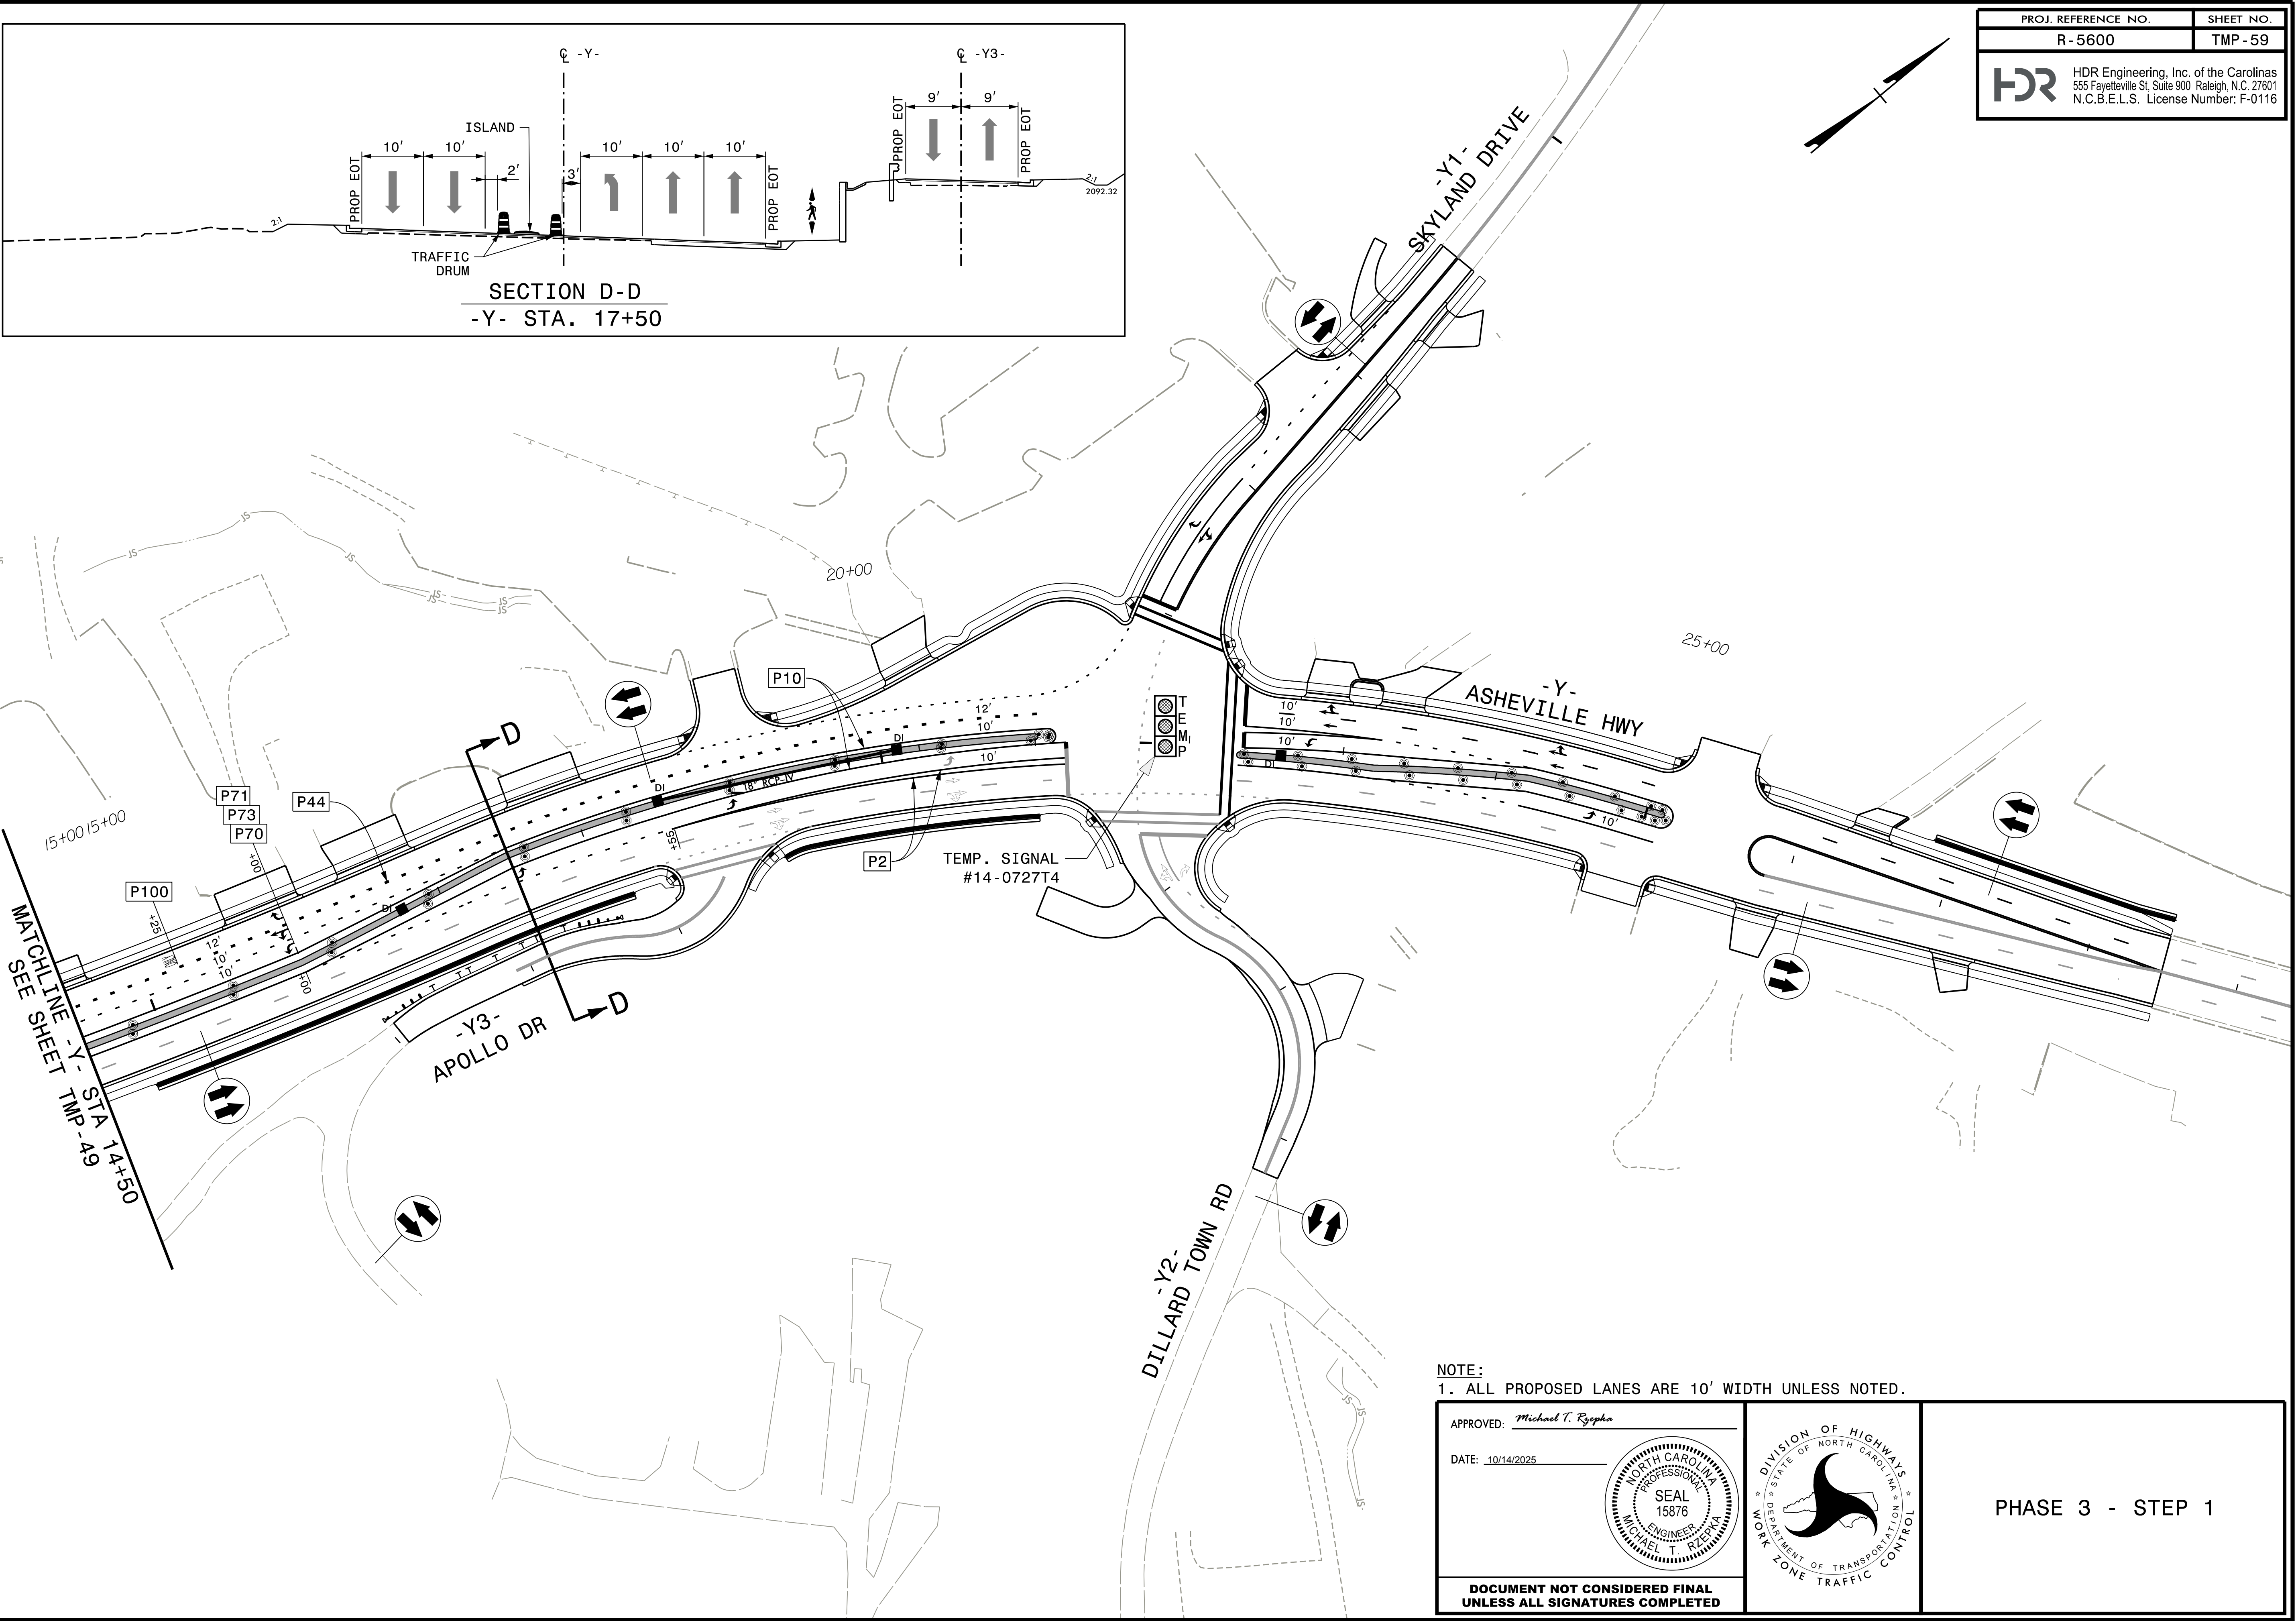

PROJ. REFERENCE NO.	SHEET NO.
R - 5600	TMP - 59
 HDR Engineering, Inc. of the Carolinas 555 Fayetteville St, Suite 900, Raleigh, N.C. 27601 N.C.B.E.L.S. License Number: F-0116	

NOTE:
1. ALL PROPOSED LANES ARE 10' WIDTH UNLESS NOTED.

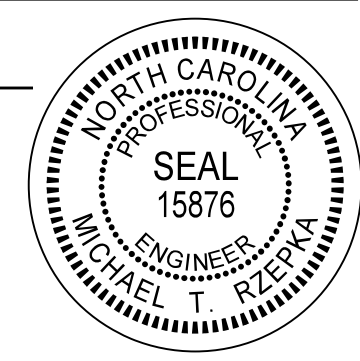APPROVED: <i>Michael T. Rzepka</i>			PHASE 3 - STEP 1
DATE: 10/14/2025			
DOCUMENT NOT CONSIDERED FINAL UNLESS ALL SIGNATURES COMPLETED			