


5/28/99



7/2/2025 2:45:16 PM
R-5600 UC-13A PlanProfile.dgn
User: MUP

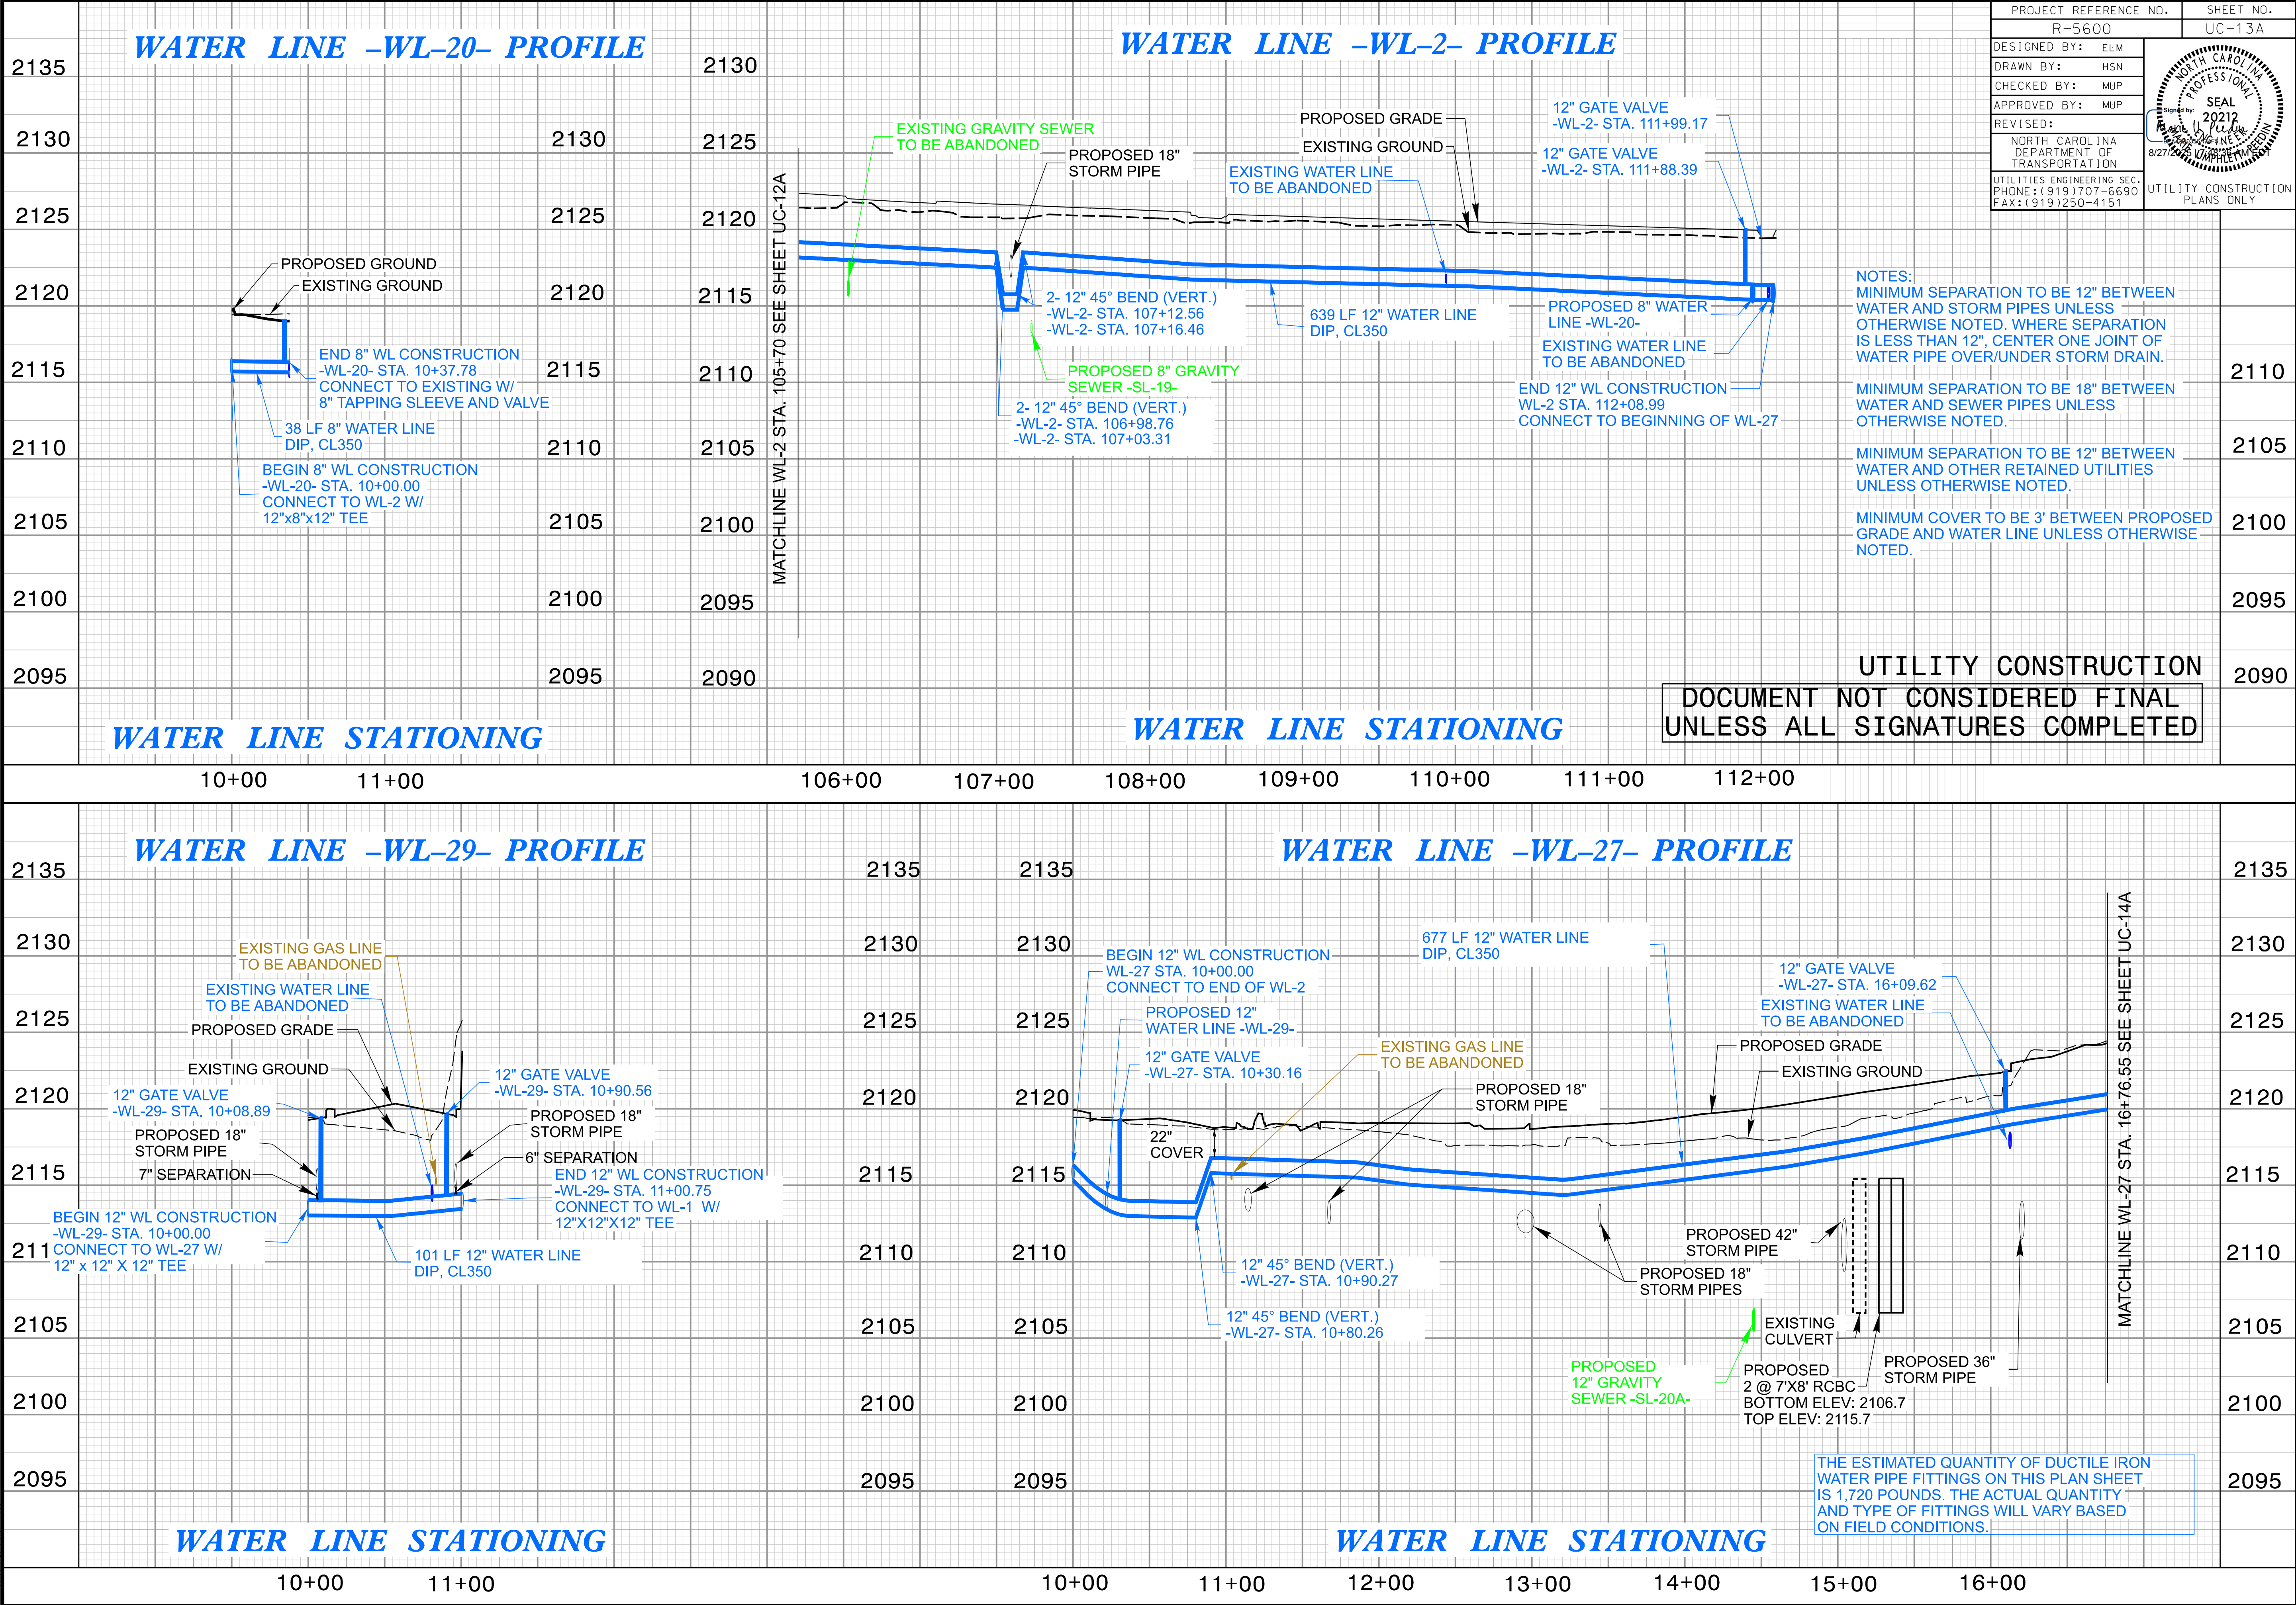


11/22/23

MATCHLINE -L- STA. 124+00 SEE SHEET UC-12

REVISIONS

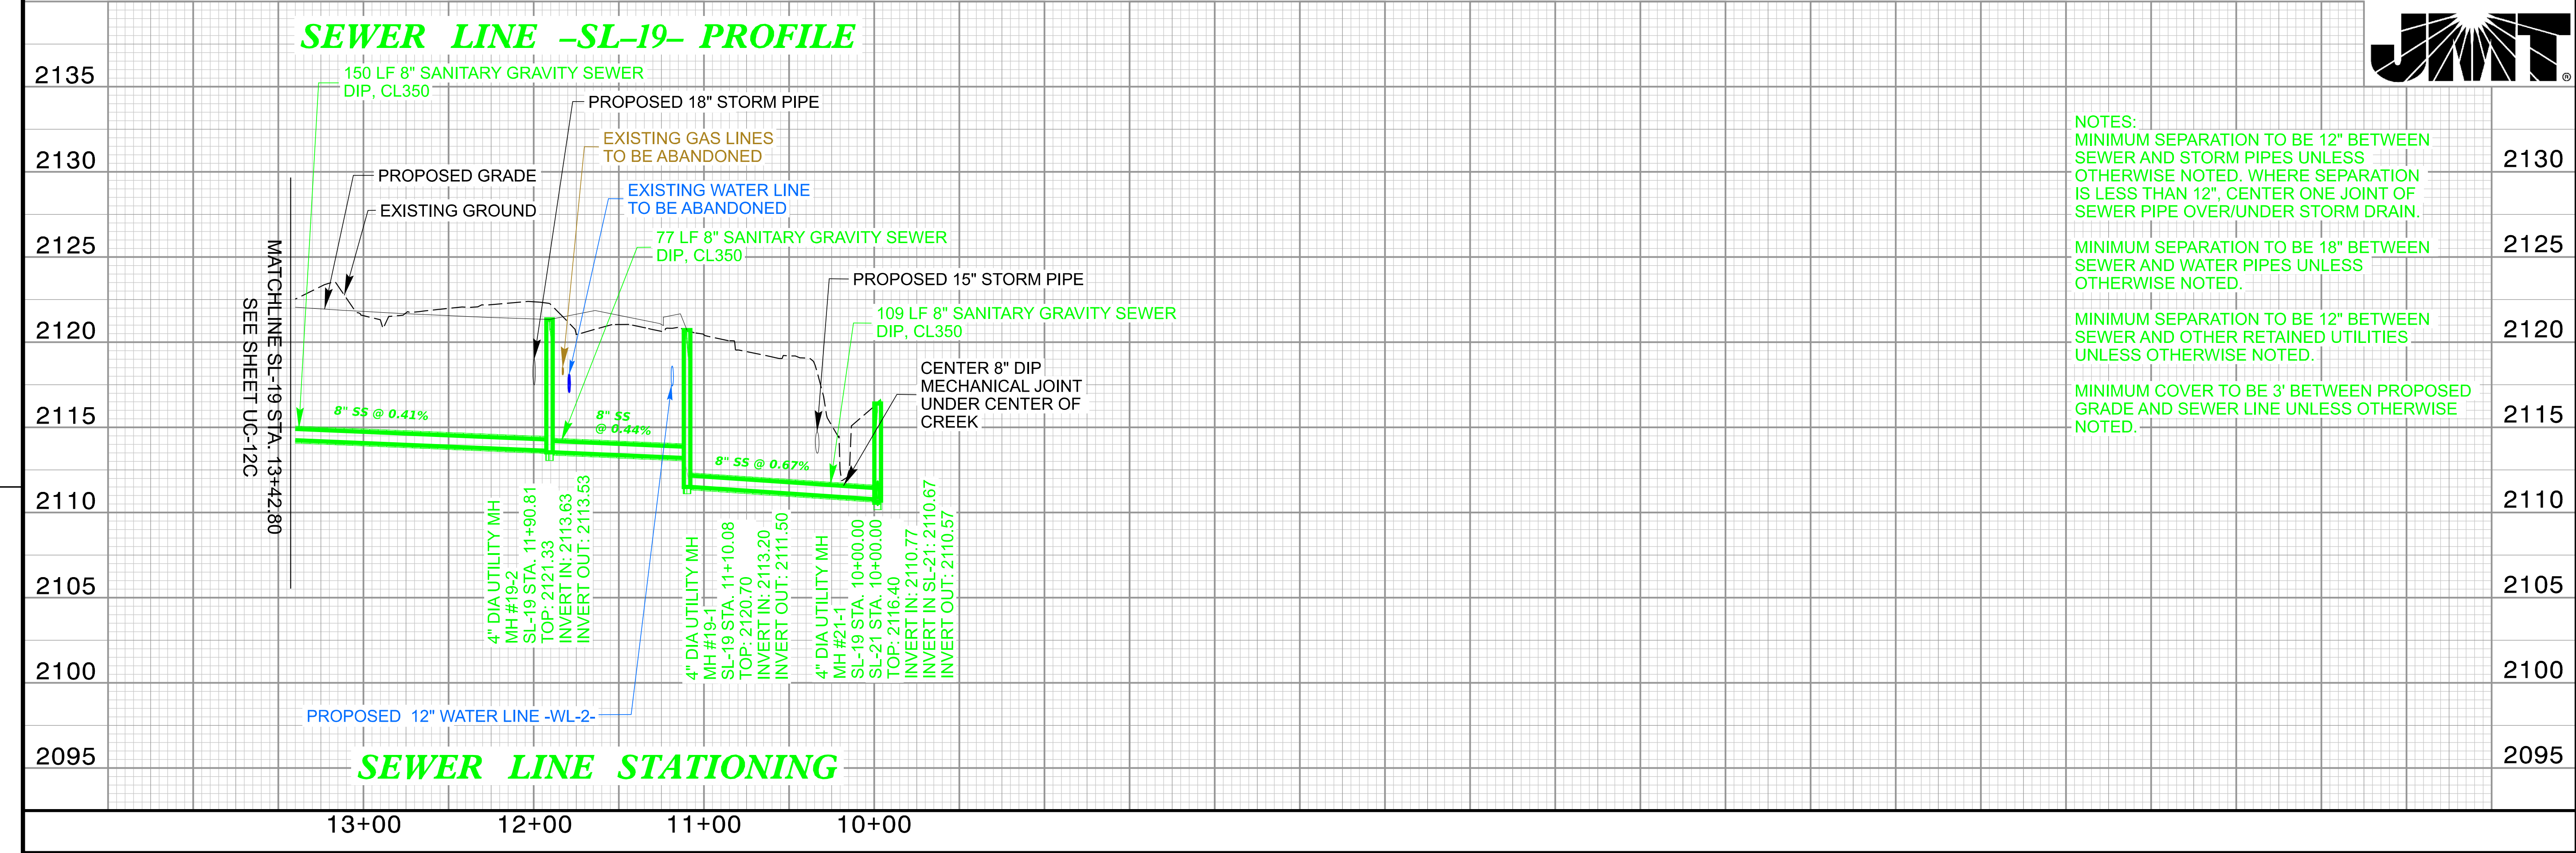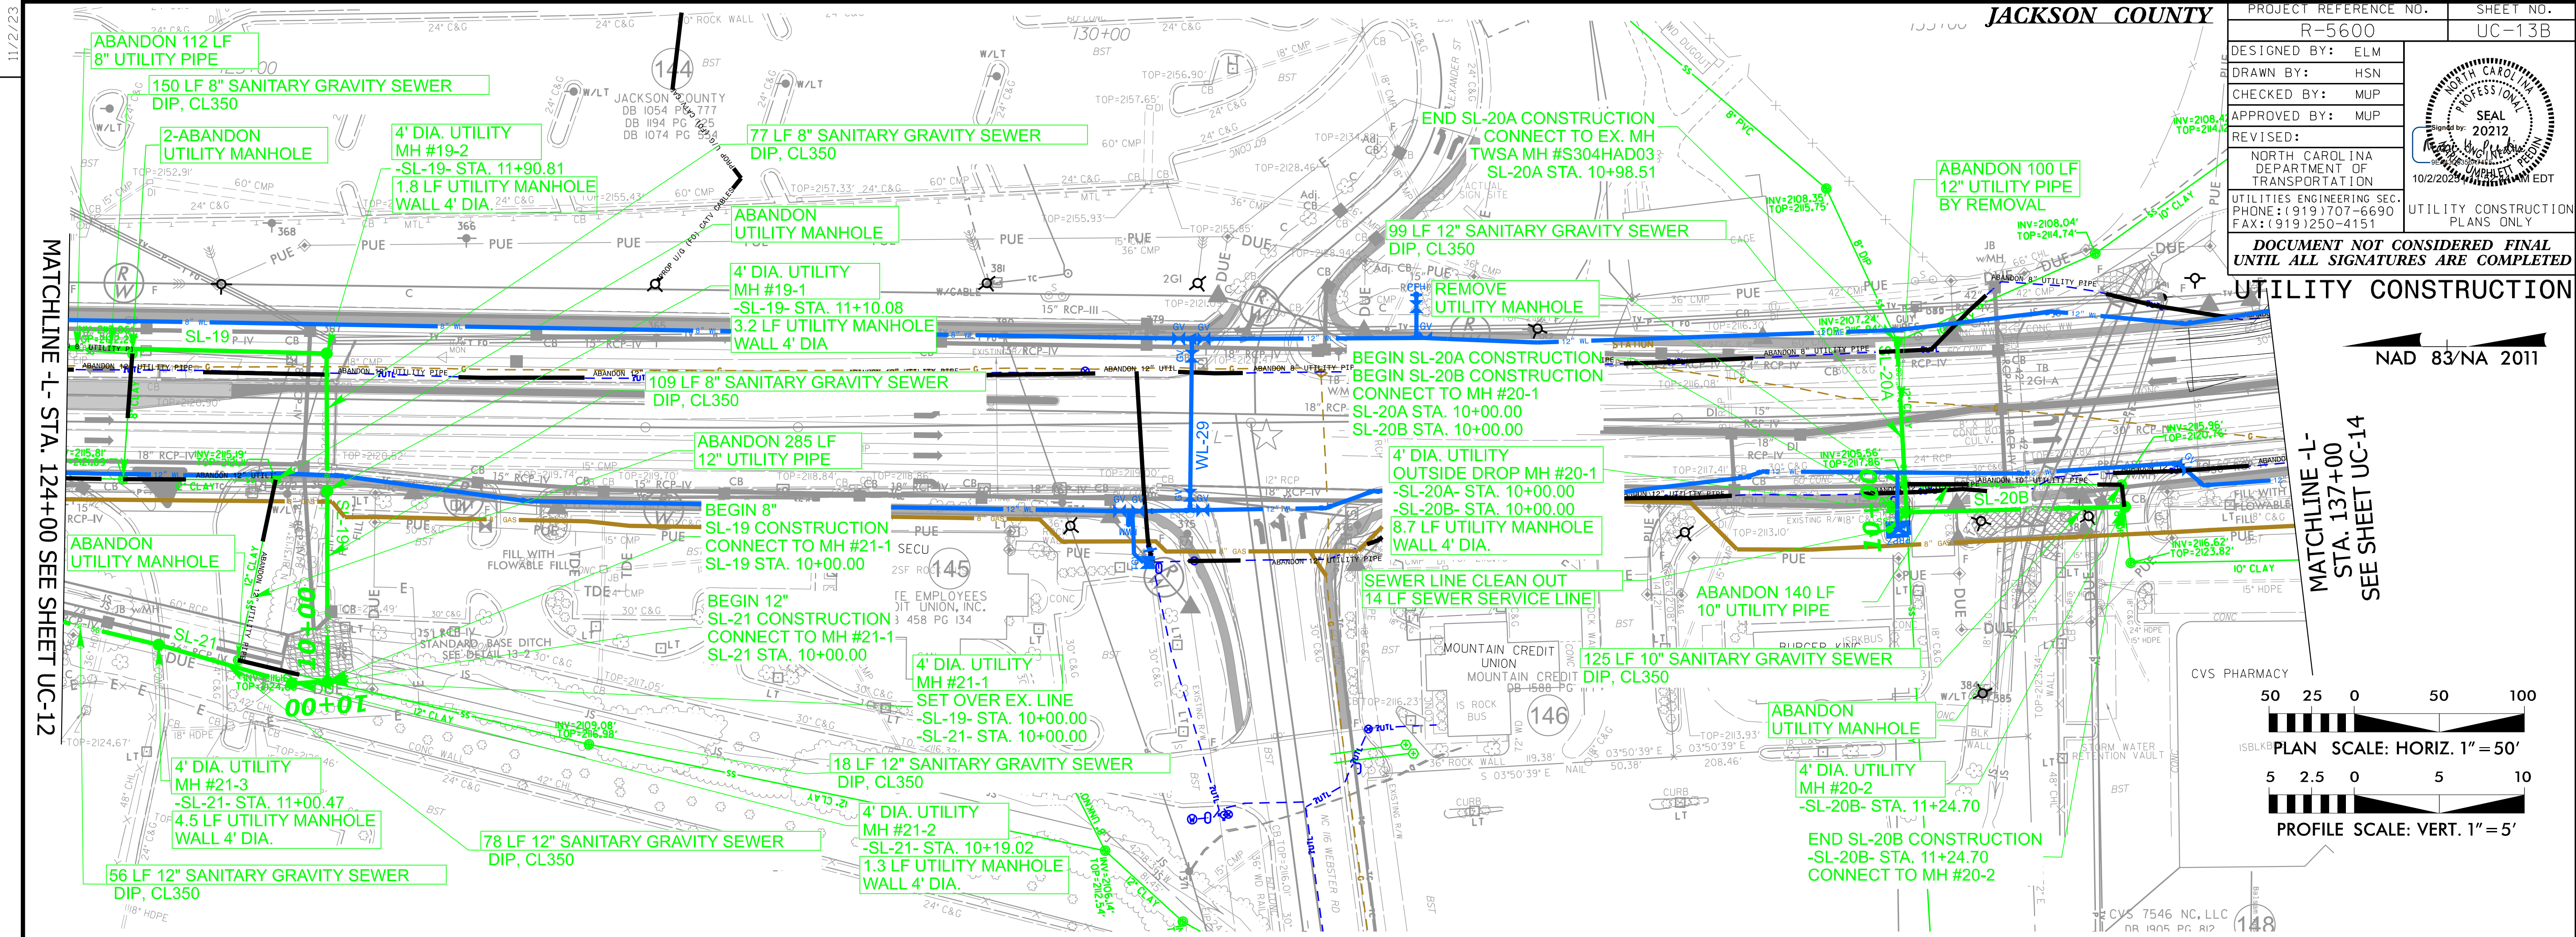





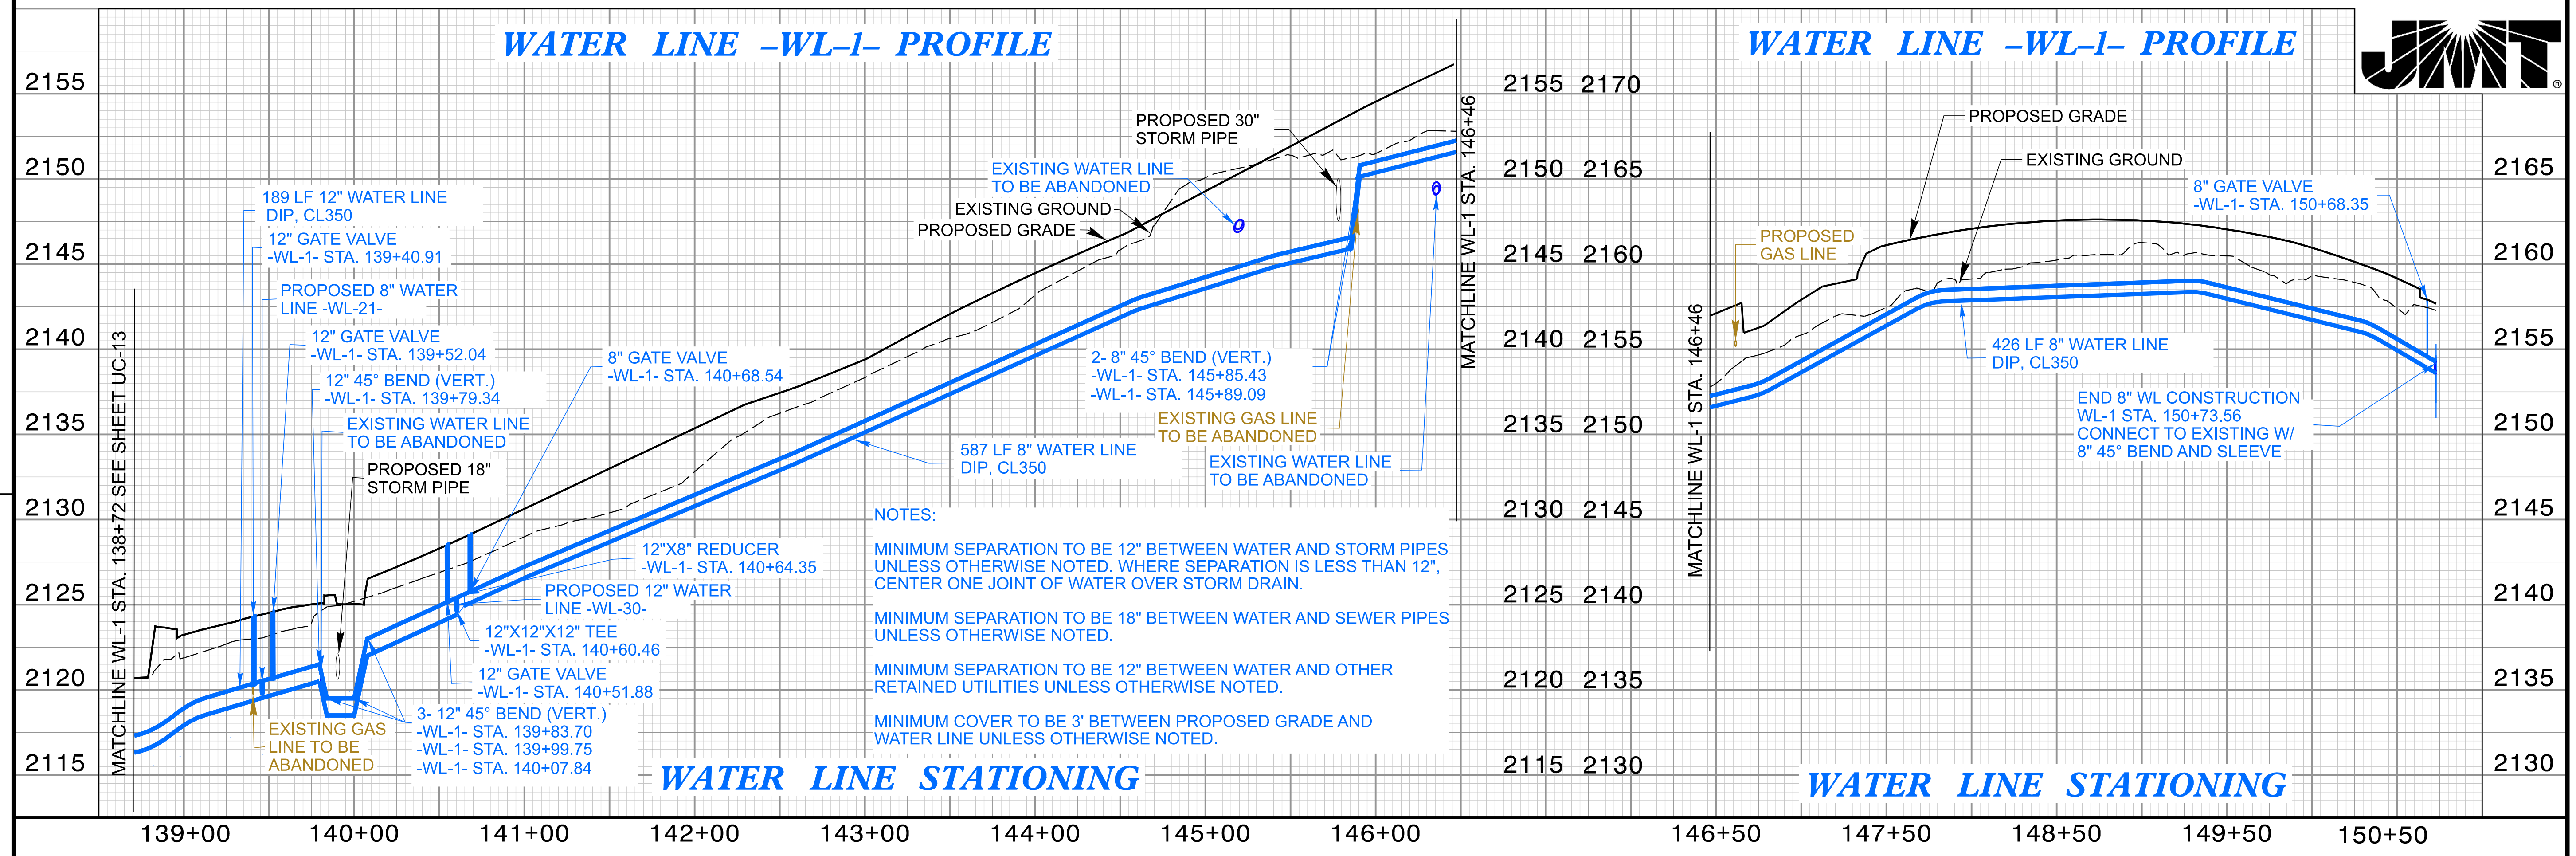

5/14/99


7/1/2025 4:00:04 PM
\\R5600\j\p\UC-14_PlanProfile.dgn
User: j\p\UC-14_PlanProfile.dgn

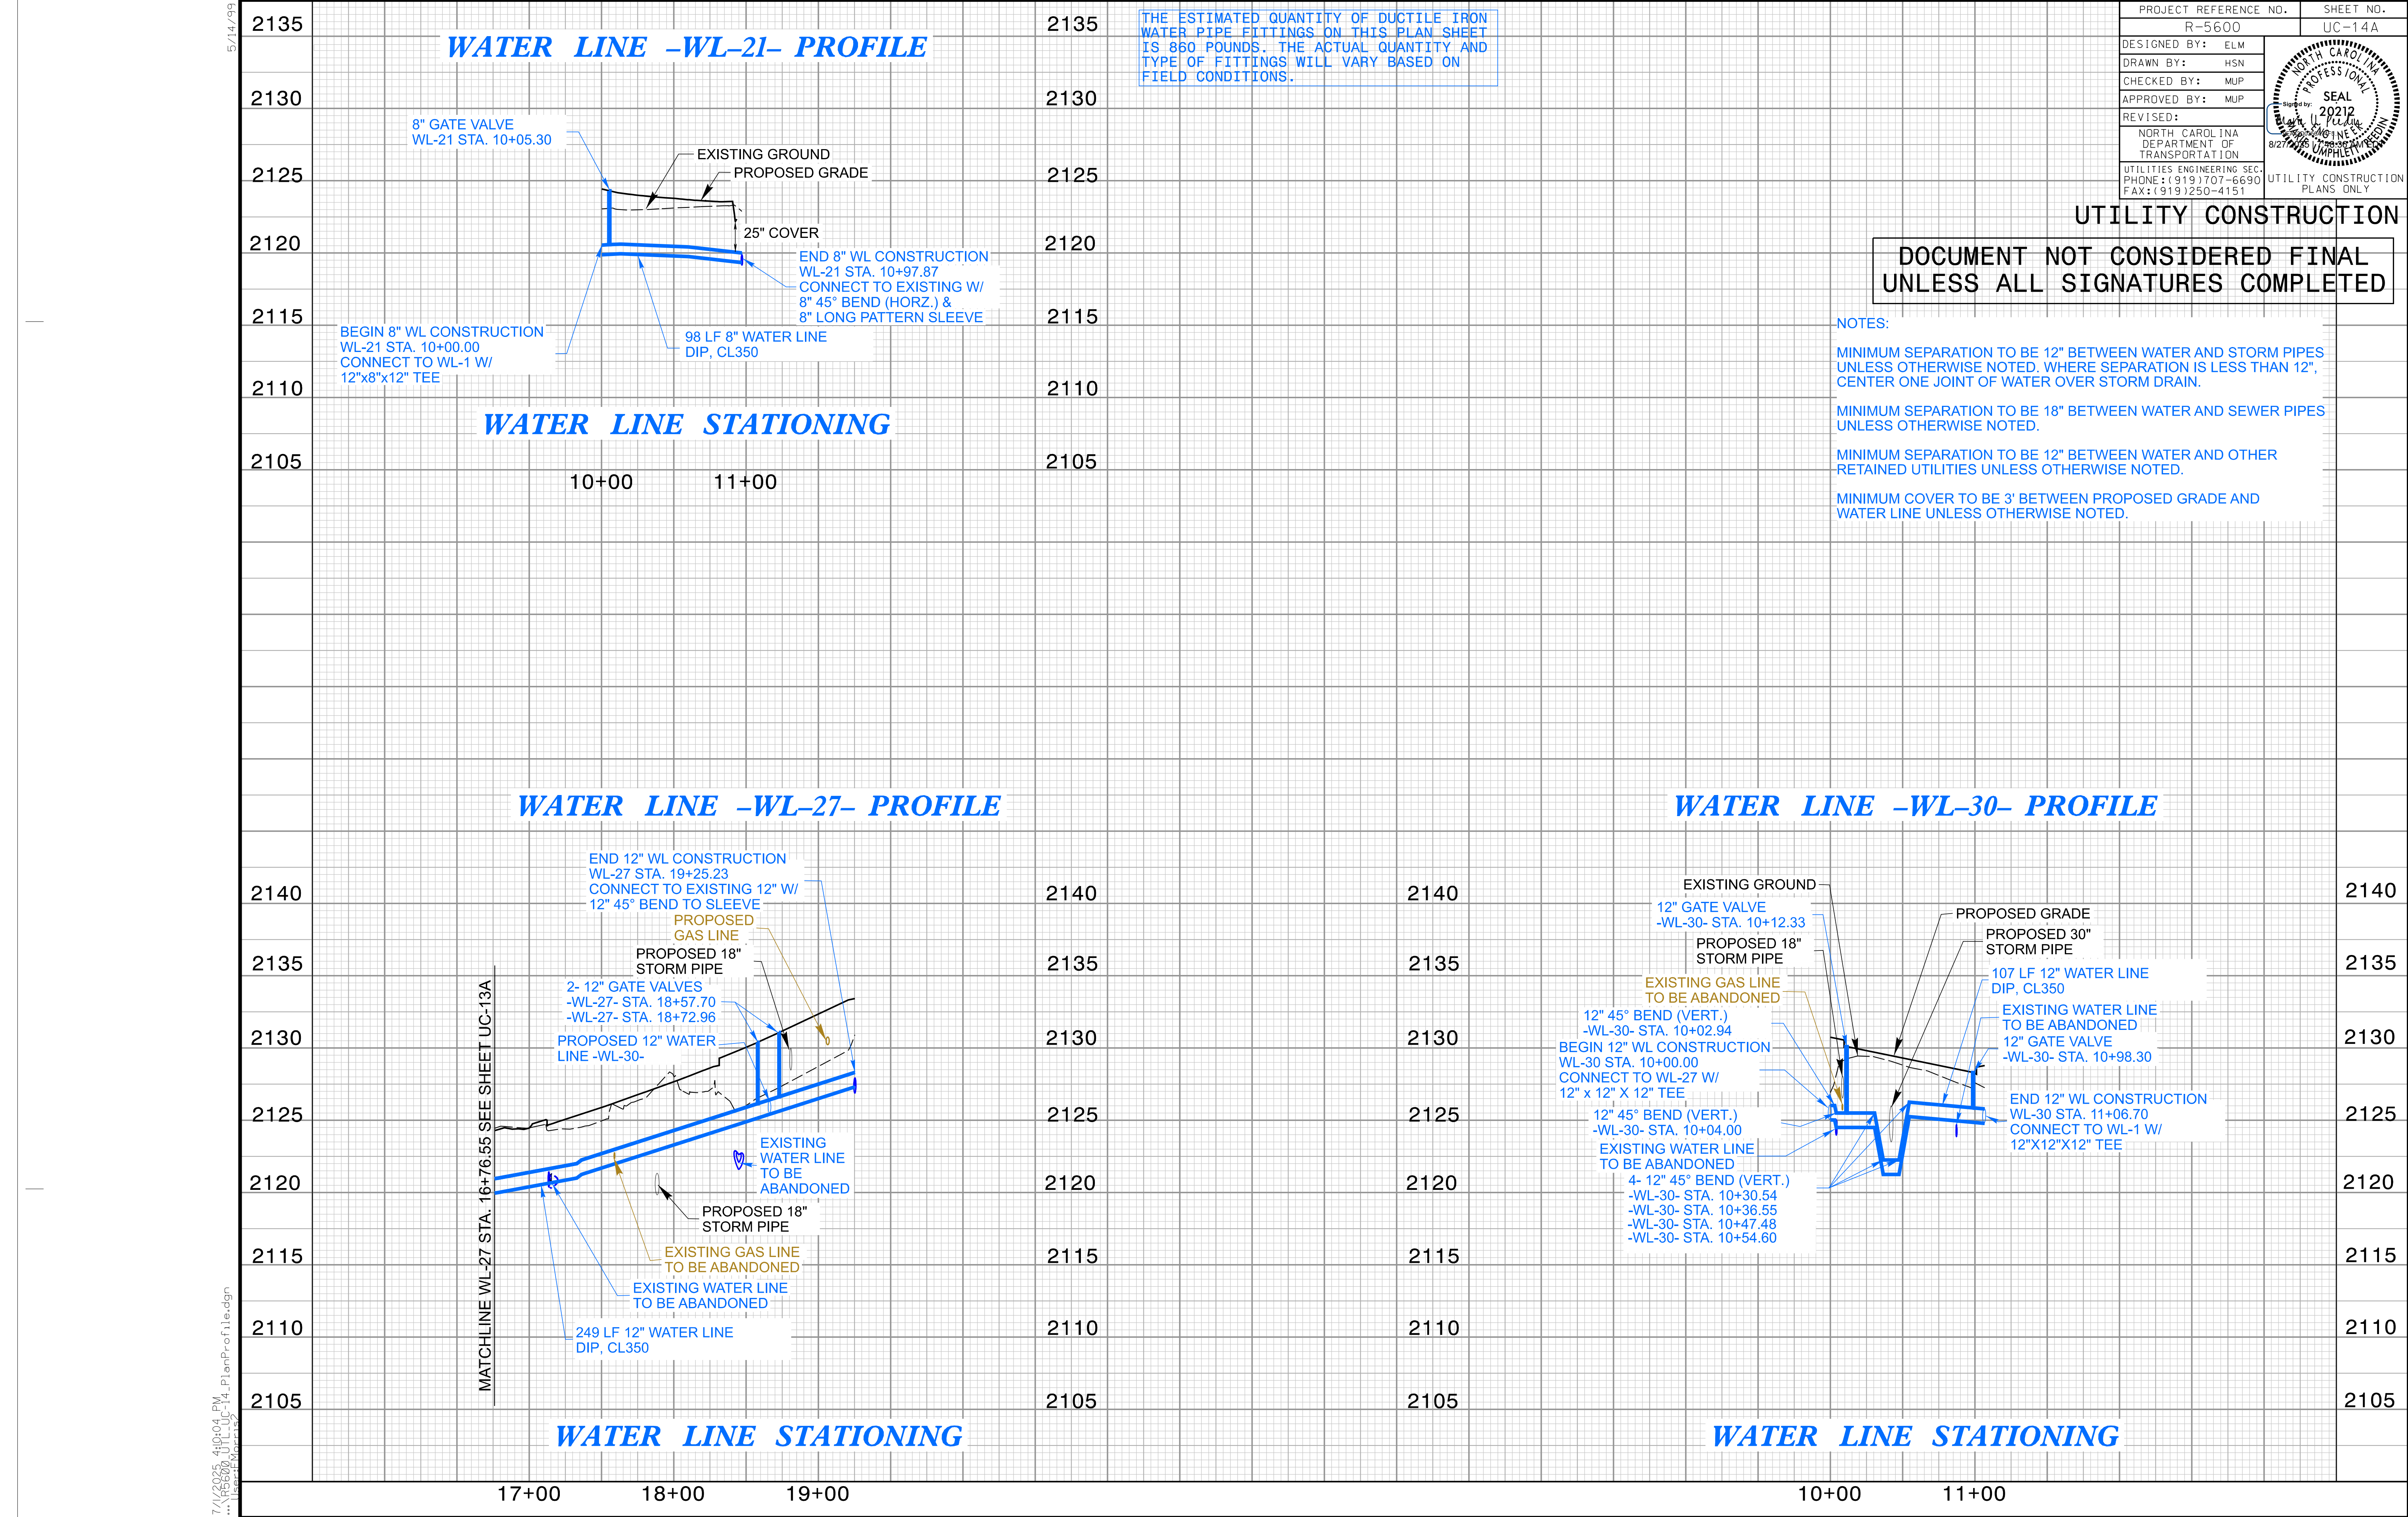



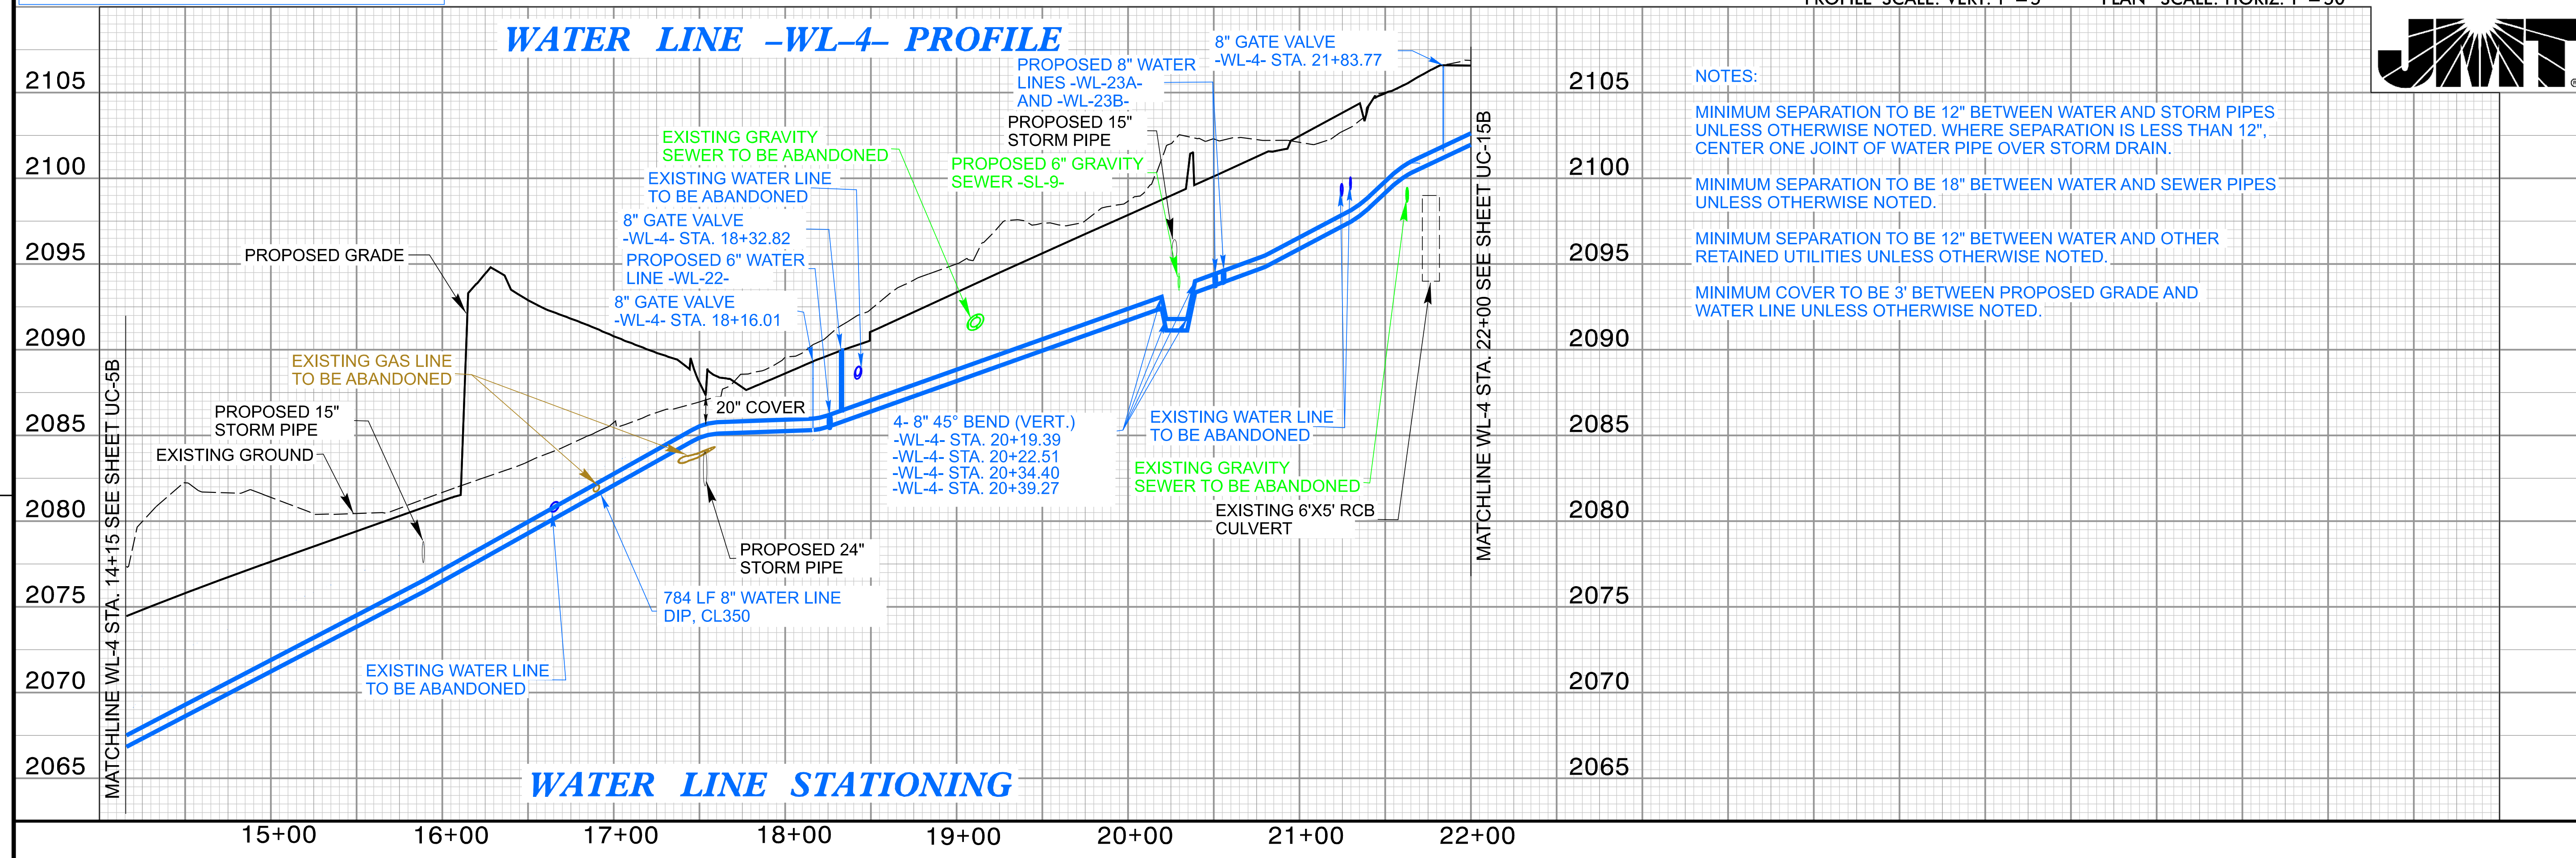


5/28/99

7/1/2025 3:45:56 PM
R5600_1115015_PlanProfile.dgn
User: MURPHY

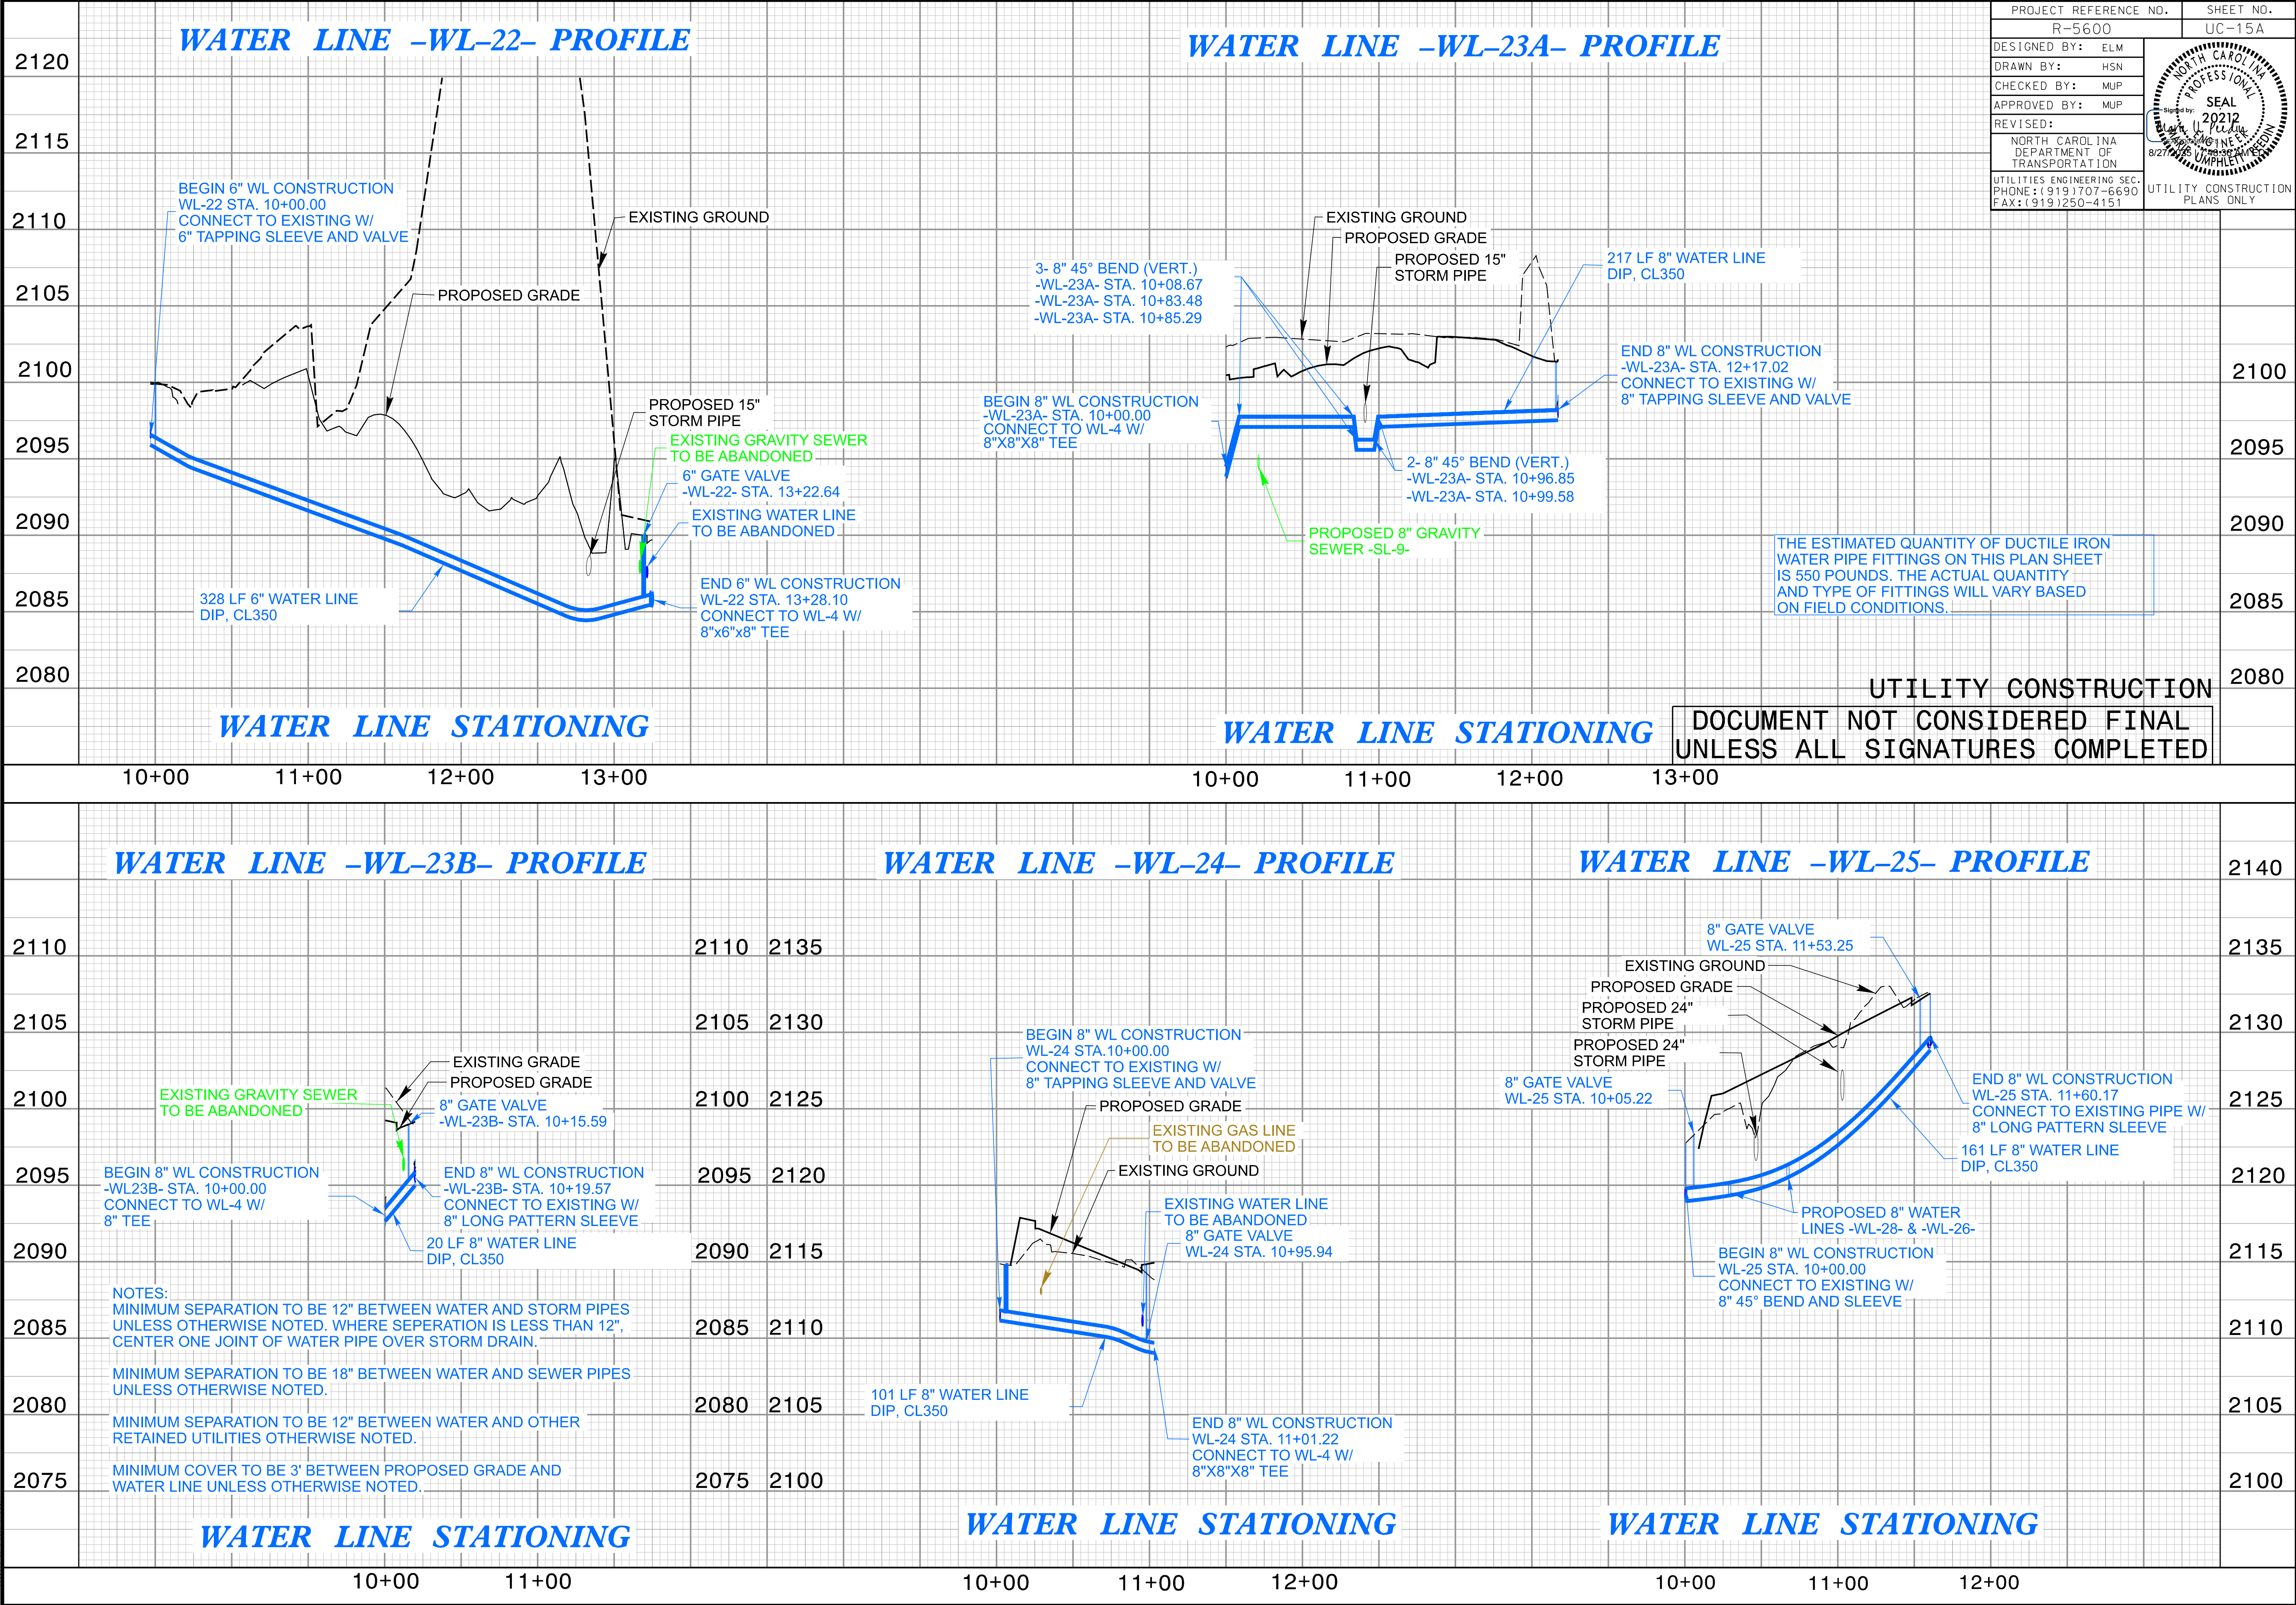

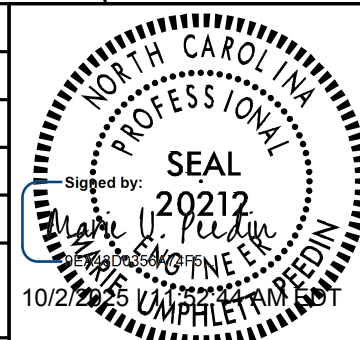

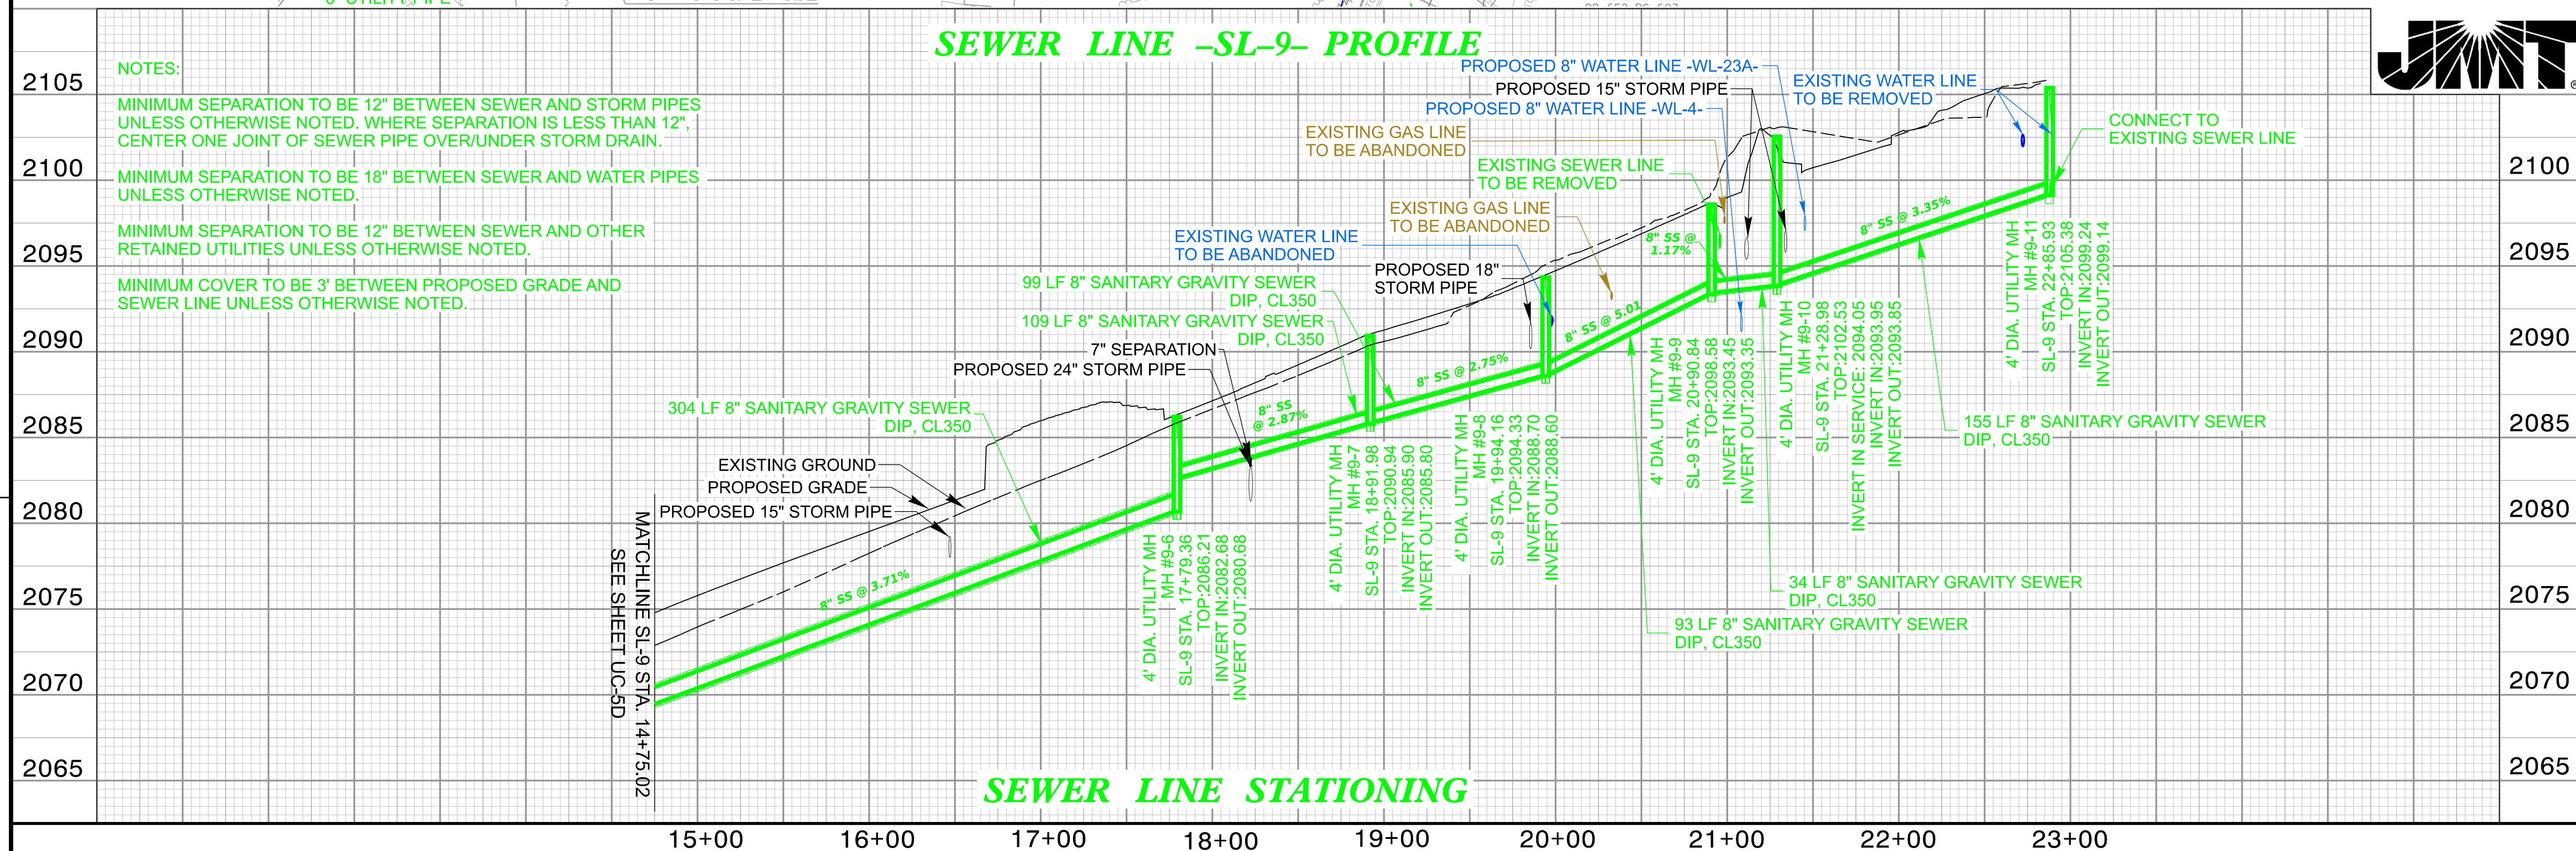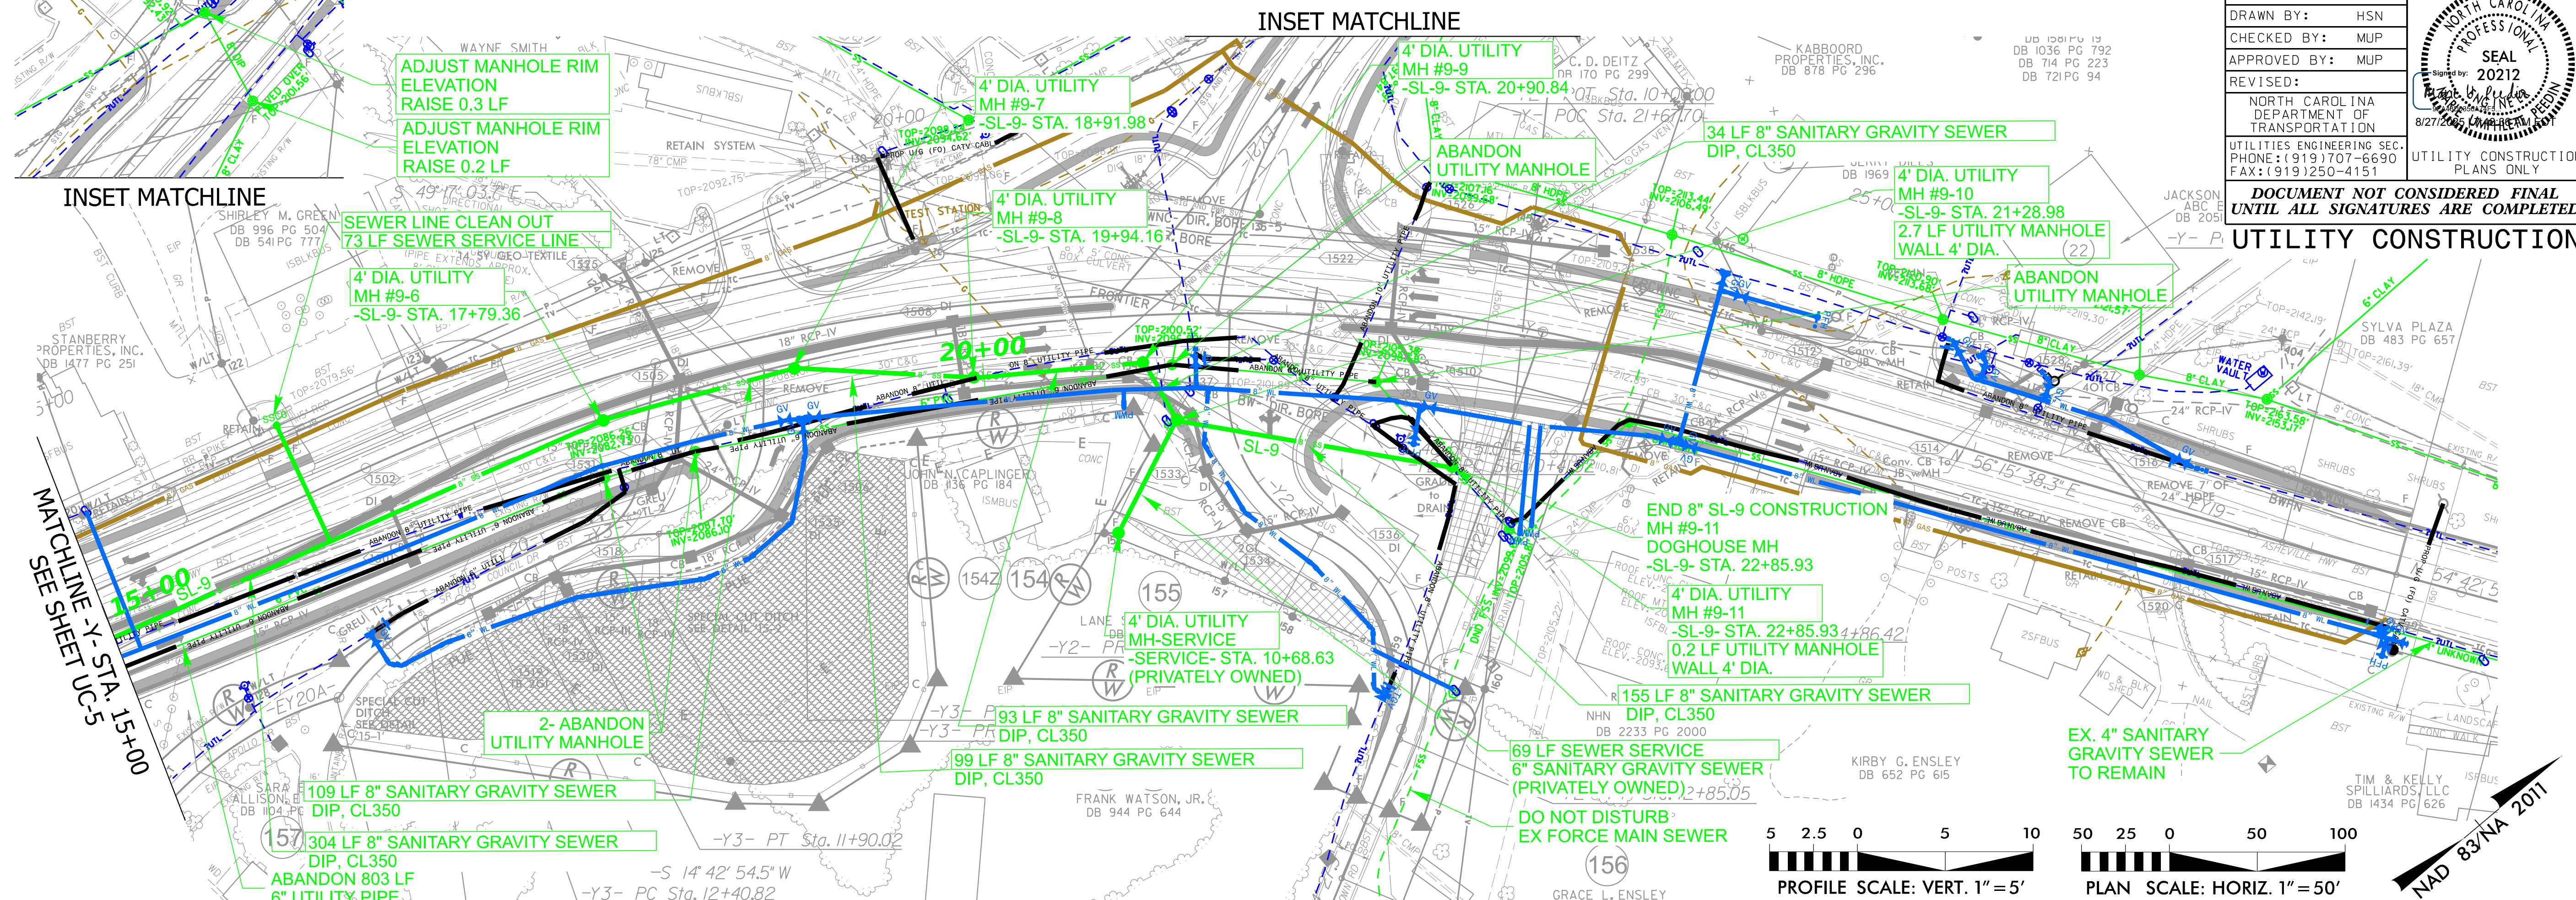



NAD 83/NA 2011

