5600 K REFERENCE

**CONTENTS** 

**DESCRIPTION** 

LEGEND (SOIL & ROCK)

TITLE SHEET

SITE PLAN

BORE LOGS

SHEET NO.

5818 4 STATE OF NORTH CAROLINA

DEPARTMENT OF TRANSPORTATION **DIVISION OF HIGHWAYS** GEOTECHNICAL ENGINEERING UNIT

## **STRUCTURE** SUBSURFACE INVESTIGATION

COUNTY _ <i>JACKSON</i>
PROJECT DESCRIPTION $R-5600$
SITE DESCRIPTION CULVERT INVESTIGATION
FROM -L- STA 105+00 - 125+00 OFFSET RT

STATE	STATE PROJECT REFERENCE NO.	SHEET NO.	TOTA SHEET
V.C.	45818	1	7

#### **CAUTION NOTICE**

THE SUBSURFACE INFORMATION AND THE SUBSURFACE INVESTIGATION ON WHICH IT IS BASED WERE MADE FOR THE PURPOSE OF STUDY, PLANNING AND DESIGN, AND NOT FOR CONSTRUCTION OR PAY PURPOSES. THE VARIOUS FIELD BORING LOGS, ROCK CORES AND SOIL TEST DATA AVAILABLE MAY BE REVIEWED OR INSPECTED IN RALEIGH BY CONTACTING THE N. C. DEPARTMENT OF TRANSPORTATION, GEOTECHNICAL ENGINEERING UNIT AT 1919) 707-6850. THE SUBSURFACE PLANS AND REPORTS, FIELD BORING LOGS, ROCK CORES AND SOIL TEST DATA ARE NOT PART OF THE CONTRACT.

CENERAL SOIL AND ROCK STRATA DESCRIPTIONS AND INDICATED BOUNDARIES ARE BASED ON A CEOTECHNICAL INTERPRETATION OF ALL AVAILABLE SUBSURFACE DATA AND MAY NOT NECESSARILY REFLECT THE ACTUAL SUBSURFACE CONDITIONS BETWEEN BORINGS OR BETWEEN SAMPLED STRATA WITHIN THE BOREHOLE. THE LABORATORY SAMPLE DATA AND THE IN SITU (IN-PLACE) TEST DATA CAN BE RELIED ON DOLLY TO THE DEGREE OF RELIABILITY INHERENT IN THE STANDARD TEST METHOD. THE OBSERVED WATER LEVELS OR SOIL MOISTURE CONDITIONS INDICATED IN THE SUBSURFACE INVESTIGATIONS ARE AS RECORDED AT THE TIME OF THE INVESTIGATION. THESE WATER LEVELS OR SOIL MOISTURE CONDITIONS MAY VARY CONSIDERABLY WITH TIME ACCORDING TO CLIMATIC CONDITIONS INCLUDING TEMPERATURES, PRECIPITATION AND WIND, AS WELL AS OTHER NON-CLIMATIC FACTORS.


THE BIDDER OR CONTRACTOR IS CAUTIONED THAT DETAILS SHOWN ON THE SUBSURFACE PLANS ARE PRELIMINARY ONLY AND IN MANY CASES THE FINAL DESIGN DETAILS ARE DIFFERENT, FOR BIDDING AND CONSTRUCTION PURPOSES, REFER TO THE CONSTRUCTION PLANS AND DOCUMENTS FOR FINAL DESIGN INFORMATION OF HIS PROJECT. THE DEPARTMENT DOES NOT WARRANT OR GUARANTEE THE SUFFICIENCY OR ACCURACY OF THE INVESTIGATION MADE, NOR THE INTERRETATIONS MADE, OR OPINION OF THE DEPARTMENT AS TO THE TYPE OF MATERIALS, AND CONDITIONS TO BE ENCOUNTERED. THE BIDDER OR CONTRACTOR IS CAUTIONED TO MAKE SUCH INDEPENDENT SUBSURFACE INVESTIGATIONS AS HE DEEMS NECESSARY TO SATISFY HIMSELF AS TO CONDITIONS TO BE ENCOUNTERED OF AN PREADON RESULTING FROM THE ACTUAL CONDITIONS OR FOR AN EXTENSION OF TIME FOR ANY REASON RESULTING FROM THE ACTUAL CONDITIONS ENCOUNTERED AT THE SITE DIFFERING FROM THOSE INDICATED IN THE SUBSURFACE INFORMATION.

- NOTES:

  1. THE INFORMATION CONTAINED HEREIN IS NOT IMPLIED OR GUARANTEED BY THE N. C. DEPARTMENT OF TRANSPORTATION AS ACCURATE NOR IS IT CONSIDERED PART OF THE PLANS, SPECIFICATIONS OR CONTRACT FOR THE PROJECT.

  2. BY HAVING REQUESTED THIS INFORMATION, THE CONTRACTOR SPECIFICALLY WAIVES ANY CLAIMS FOR INCREASED COMPENSATION OR EXTENSION OF TIME BASED ON DIFFERENCES BETWEEN THE CONDITIONS INDICATED HEREIN AND THE ACTUAL CONDITIONS AT THE PROJECT SITE.

_	CD JOHNSON
_	DO CHEEK
_	CJ COFFEY
_	
_	
_	
INVESTIGATED B	<sub>ү _ <i>DMM</i></sub>
DRAWN BY	ММ
CHECKED BY	ICK
SUBMITTED BY .	JCK
DΔTF 6/17/202	

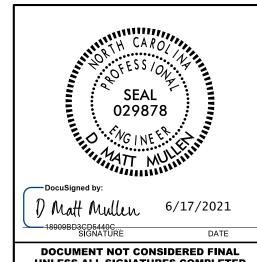

**UNLESS ALL SIGNATURES COMPLETED** 


PROJECT REFERENCE NO. SHEET NO. 2

# NORTH CAROLINA DEPARTMENT OF TRANSPORTATION DIVISION OF HIGHWAYS GEOTECHNICAL ENGINEERING UNIT


## SUBSURFACE INVESTIGATION

SOIL AND ROCK LEGEND, TERMS, SYMBOLS, AND ABBREVIATIONS

SOIL DESCRIPTION	GRADATION	ROCK DESCRIPTION	TERMS AND DEFINITIONS
SOIL IS CONSIDERED UNCONSOLIDATED, SEMI-CONSOLIDATED, OR WEATHERED EARTH MATERIALS THAT CAN BE PENETRATED WITH A CONTINUOUS FI IGHT POWER AUGER AND VIELD LESS THAN 100 BLOWS PER FOOT	WELL GRADED - INDICATES A GOOD REPRESENTATION OF PARTICLE SIZES FROM FINE TO COARSE.	HARD ROCK IS NON-COASTAL PLAIN MATERIAL THAT WOULD YIELD SPT REFUSAL IF TESTED. AN INFERRED ROCK LINE INDICATES THE LEVEL AT WHICH NON-COASTAL PLAIN MATERIAL WOULD YIELD SPT REFUSAL.	ALLUVIUM (ALLUV.) - SOILS THAT HAVE BEEN TRANSPORTED BY WATER.
ACCORDING TO THE STANDARD PENETRATION TEST (AASHTO T 206, ASTM D1586). SOIL CLASSIFICATION	<u>UNIFORMLY GRADED</u> - INDICATES THAT SOIL PARTICLES ARE ALL APPROXIMATELY THE SAME SIZE. <u>GAP-GRADED</u> - INDICATES A MIXTURE OF UNIFORM PARTICLE SIZES OF TWO OR MORE SIZES.	SPT REFUSAL IS PENETRATION BY A SPLIT SPOON SAMPLER EQUAL TO OR LESS THAN 0.1 FOOT PER 60	AQUIFER - A WATER BEARING FORMATION OR STRATA.
IS BASED ON THE AASHTO SYSTEM. BASIC DESCRIPTIONS GENERALLY INCLUDE THE FOLLOWING: CONSISTENCY, COLOR, TEXTURE, MOISTURE, AASHTO CLASSIFICATION, AND OTHER PERTINENT FACTORS SUCH	ANGULARITY OF GRAINS	BLOWS IN NON-COASTAL PLAIN MATERIAL, THE TRANSITION BETWEEN SOIL AND ROCK IS OFTEN REPRESENTED BY A ZONE OF WEATHERED ROCK.	ARENACEOUS - APPLIED TO ROCKS THAT HAVE BEEN DERIVED FROM SAND OR THAT CONTAIN SAND.
AS MINERALOGICAL COMPOSITION, ANGULARITY, STRUCTURE, PLASTICITY, ETC. FOR EXAMPLE,	THE ANGULARITY OR ROUNDNESS OF SOIL GRAINS IS DESIGNATED BY THE TERMS:	ROCK MATERIALS ARE TYPICALLY DIVIDED AS FOLLOWS:	ARGILLACEOUS - APPLIED TO ALL ROCKS OR SUBSTANCES COMPOSED OF CLAY MINERALS, OR HAVING
VERY STIFF,GRAY,SILTY CLAY,MOIST WITH INTERBEDDED FINE SAND LAYERS,HIGHLY PLASTIC,A-7-6	ANGULAR, SUBANGULAR, SUBROUNDED, OR ROUNDED.	WEATHERED NON-COASTAL PLAIN MATERIAL THAT WOULD YIELD SPT N VALUES >	A NOTABLE PROPORTION OF CLAY IN THEIR COMPOSITION, SUCH AS SHALE, SLATE, ETC.
SOIL LEGEND AND AASHTO CLASSIFICATION	MINERALOGICAL COMPOSITION	ROCK (WR) 100 BLOWS PER FOOT IF TESTED.	ARTESIAN - GROUND WATER THAT IS UNDER SUFFICIENT PRESSURE TO RISE ABOVE THE LEVEL AT WHICH IT IS ENCOUNTERED, BUT WHICH DOES NOT NECESSARILY RISE TO OR ABOVE THE GROUND
GENERAL GRANULAR MATERIALS SILT-CLAY MATERIALS ORGANIC MATERIALS CLASS. (≤ 35% PASSING *200) (> 35% PASSING *200) ORGANIC MATERIALS	MINERAL NAMES SUCH AS QUARTZ, FELDSPAR, MICA, TALC, KAOLIN, ETC.	CRYSTALLINE ROCK (CR) FINE TO COARSE GRAIN IGNEOUS AND METAMORPHIC ROCK THAT WOULD YIELD STP REFUSAL IF TESTED. ROCK TYPE INCLUDES GRANITE,	SURFACE.
GROUP A-1 A-3 A-2 A-4 A-5 A-6 A-7 A-1, A-2 A-4, A-5	ARE USED IN DESCRIPTIONS WHEN THEY ARE CONSIDERED OF SIGNIFICANCE.	UNEIS, OHDERO, SCHIST, ETC.	CALCAREOUS (CALC.) - SOILS THAT CONTAIN APPRECIABLE AMOUNTS OF CALCIUM CARBONATE.
CLASS. A-1-a A-1-b A-2-4 A-2-5 A-2-6 A-2-7 A-7-5 A-7-6 A-3 A-6, A-7	COMPRESSIBILITY	PROCE (NICE) SEDIMENTARY ROCK THAT WOULD YELLD SPT REFUSAL IF TESTED.	COLLUVIUM - ROCK FRAGMENTS MIXED WITH SOIL DEPOSITED BY GRAVITY ON SLOPE OR AT BOTTOM
SYMBOL 000000000000000000000000000000000000	SLIGHTLY COMPRESSIBLE LL < 31 MODERATELY COMPRESSIBLE LL = 31 - 50	COASTAL PLAIN COASTAL PLAIN SEDIMENTS CEMENTED INTO ROCK, BUT MAY NOT YIELD	OF SLOPE.
7. PASSING	HIGHLY COMPRESSIBLE LL > 50	SEDIMENTARY ROCK SPT REFUSAL ROCK TYPE INCLUDES LIMESTONE SANDSTONE CEMENTED	CORE RECOVERY (REC.) - TOTAL LENGTH OF ALL MATERIAL RECOVERED IN THE CORE BARREL DIVIDED BY TOTAL LENGTH OF CORE RUN AND EXPRESSED AS A PERCENTAGE.
*10 50 MX GRANULAR SIL1- MUCK,	PERCENTAGE OF MATERIAL	(CP) SHELL BEDS, ETC. WEATHERING	DIKE - A TABULAR BODY OF IGNEOUS ROCK THAT CUTS ACROSS THE STRUCTURE OF ADJACENT
*40 38 MX 58 MX 51 MN   SOILS   SOILS   PEAT   SOILS   SOILS	GRANULAR SILT - CLAY ORGANIC MATERIAL SOILS SOILS OTHER MATERIAL	FRESH ROCK FRESH, CRYSTALS BRIGHT, FEW JOINTS MAY SHOW SLIGHT STAINING, ROCK RINGS UNDER	ROCKS OR CUTS MASSIVE ROCK.
MATERIAL	TRACE OF ORGANIC MATTER 2 - 3% 3 - 5% TRACE 1 - 10%	HAMMER IF CRYSTALLINE.	DIP - THE ANGLE AT WHICH A STRATUM OR ANY PLANAR FEATURE IS INCLINED FROM THE HORIZONTAL.
PASSING =40 SOILS WITH	LITTLE ORGANIC MATTER 3 - 5% 5 - 12% LITTLE 10 - 20% MODERATELY ORGANIC 5 - 10% 12 - 20% SOME 20 - 35%	VERY SLIGHT ROCK GENERALLY FRESH, JOINTS STAINED, SOME JOINTS MAY SHOW THIN CLAY COATINGS IF OPEN,	DIP DIRECTION (DIP AZIMUTH) - THE DIRECTION OR BEARING OF THE HORIZONTAL TRACE OF THE
LL	HIGHLY ORGANIC > 10% > 20% HIGHLY 35% AND ABOVE	(V SLI.) CRYSTALS ON A BROKEN SPECIMEN FACE SHINE BRIGHTLY, ROCK RINGS UNDER HAMMER BLOWS IF OF A CRYSTALLINE NATURE.	LINE OF DIP, MEASURED CLOCKWISE FROM NORTH.
CROLIP INDEX A A A AMY S MY 12 MY IS MY NO MY AMOUNTS OF ORGANIC	GROUND WATER	SLIGHT ROCK GENERALLY FRESH, JOINTS STAINED AND DISCOLORATION EXTENDS INTO ROCK UP TO	FAULT - A FRACTURE OR FRACTURE ZONE ALONG WHICH THERE HAS BEEN DISPLACEMENT OF THE
USUAL TYPES STONE FRACS ORGANIC SUILS	✓ WATER LEVEL IN BORE HOLE IMMEDIATELY AFTER DRILLING	(SLI.) 1 INCH. OPEN JOINTS MAY CONTAIN CLAY. IN GRANITOID ROCKS SOME OCCASIONAL FELDSPAR	SIDES RELATIVE TO ONE ANOTHER PARALLEL TO THE FRACTURE.
OF MAJOR GRAVEL, AND FAIRE SILIT OR CLATET SILIT CLATET MATTER  OF MAJOR GRAVEL AND SAND SOILS SOILS	STATIC WATER LEVEL AFTER 24 HOURS	CRYSTALS ARE DULL AND DISCOLORED. CRYSTALLINE ROCKS RING UNDER HAMMER BLOWS.	FISSILE - A PROPERTY OF SPLITTING ALONG CLOSELY SPACED PARALLEL PLANES.
MATERIALS SANU		MODERATE SIGNIFICANT PORTIONS OF ROCK SHOW DISCOLORATION AND WEATHERING EFFECTS. IN (MOD.) GRANITOID ROCKS, MOST FELDSPARS ARE DULL AND DISCOLORED, SOME SHOW CLAY. ROCK HAS	FLOAT - ROCK FRAGMENTS ON SURFACE NEAR THEIR ORIGINAL POSITION AND DISLODGED FROM PARENT MATERIAL.
GEN. RATING AS SUBGRADE EXCELLENT TO GOOD FAIR TO POOR POOR UNSUITAB		DULL SOUND UNDER HAMMER BLOWS AND SHOWS SIGNIFICANT LOSS OF STRENGTH AS COMPARED	FLOOD PLAIN (FP) - LAND BORDERING A STREAM, BUILT OF SEDIMENTS DEPOSITED BY THE STREAM.
P1 0F A-7-5 SUBGROUP IS ≤ LL - 30 ; P1 0F A-7-6 SUBGROUP IS > LL - 30	→ SPRING OR SEEP	WITH FRESH ROCK,	FORMATION (FM.) - A MAPPABLE GEOLOGIC UNIT THAT CAN BE RECOGNIZED AND TRACED IN THE
CONSISTENCY OR DENSENESS	MISCELLANEOUS SYMBOLS	MODERATELY ALL ROCK EXCEPT QUARTZ DISCOLORED OR STAINED. IN GRANITOID ROCKS, ALL FELDSPARS DULL SEVERE AND DISCOLORED AND A MAJORITY SHOW KAOLINIZATION, ROCK SHOWS SEVERE LOSS OF STRENGTH	FIELD.
PANCE OF STANDARD PANCE OF UNICONSTINED	The state of the s	(MOD.SEV.) AND CAN BE EXCAVATED WITH A GEOLOGIST'S PICK. ROCK GIVES "CLUNK" SOUND WHEN STRUCK.	JOINT - FRACTURE IN ROCK ALONG WHICH NO APPRECIABLE MOVEMENT HAS OCCURRED.
PRIMARY SOIL TYPE COMPACTNESS OR CONSISTENCY PENETRATION RESISTENCE (TONS/FT <sup>2</sup> ) (TONS/FT <sup>2</sup> )	ROADWAY EMBANKMENT (RE)    ROADWAY EMBANKMENT (RE)    DIP & DIP DIRECTION    DIP & STRUCTURES	IF TESTED, WOULD YIELD SPT REFUSAL	LEDGE - A SHELF-LIKE RIDGE OR PROJECTION OF ROCK WHOSE THICKNESS IS SMALL COMPARED TO
VERY LOOSE < 4	SPT SI OPE INDICATOR	SEVERE ALL ROCK EXCEPT QUARTZ DISCOLORED OR STAINED. ROCK FABRIC CLEAR AND EVIDENT BUT (SEV.) REDUCED IN STRENGTH TO STRONG SOIL. IN GRANITOID ROCKS ALL FELDSPARS ARE KAOLINIZED	ITS LATERAL EXTENT.
GRANII AP LOOSE 4 TO 10	SOIL SYMBOL  OPT DAT TEST BORING  INSTALLATION	TO SOME EXTENT. SOME FRAGMENTS OF STRONG ROCK USUALLY REMAIN.	LENS - A BODY OF SOIL OR ROCK THAT THINS OUT IN ONE OR MORE DIRECTIONS.
MATERIAL MEDIUM DENSE 10 10 30 N/A	ARTIFICIAL FILL (AF) OTHER AUGER BORING CONE PENETROMETER THAN ROADWAY EMBANKMENT AUGER BORING TEST	IF TESTED, WOULD YIELD SPT N VALUES > 100 BPF	MOTTLED (MOT.) - IRREGULARLY MARKED WITH SPOTS OF DIFFERENT COLORS. MOTTLING IN SOILS USUALLY INDICATES POOR AERATION AND LACK OF GOOD DRAINAGE.
(NON-COHESIVE) VERY DENSE > 50	THAN ROADWAY EMBANKMENT TEST	VERY ALL ROCK EXCEPT QUARTZ DISCOLORED OR STAINED, ROCK FABRIC ELEMENTS ARE DISCERNIBLE SEVERE BUT MASS IS EFFECTIVELY REDUCED TO SOIL STATUS, WITH ONLY FRAGMENTS OF STRONG ROCK	PERCHED WATER - WATER MAINTAINED ABOVE THE NORMAL GROUND WATER LEVEL BY THE PRESENCE
VERY SOFT < 2 < 0.25	— INFERRED SOIL BOUNDARY — CORE BORING ■ SOUNDING ROD	(V SEV.) REMAINING, SAPROLITE IS AN EXAMPLE OF ROCK WEATHERED TO A DEGREE THAT ONLY MINOR	OF AN INTERVENING IMPERVIOUS STRATUM.
GENERALLY   SOFT   2 TO 4   0.25 TO 0.5   SILT-CLAY   MEDIUM STIFF   4 TO 8   0.5 TO 1.0	INFERRED ROCK LINE MONITORING WELL TEST BORING	VESTIGES OF ORIGINAL ROCK FABRIC REMAIN. <u>IF TESTED, WOULD YIELD SPT N VALUES &lt; 100 BPF</u> COMPLETE ROCK REDUCED TO SOIL. ROCK FABRIC NOT DISCERNIBLE, OR DISCERNIBLE ONLY IN SMALL AND	RESIDUAL (RES.) SOIL - SOIL FORMED IN PLACE BY THE WEATHERING OF ROCK.
MATERIAL STIFF 8 TO 15 1 TO 2	WITH CORE	SCATTERED CONCENTRATIONS, QUARTZ MAY BE PRESENT AS DIKES OR STRINGERS, SAPROLITE IS	ROCK QUALITY DESIGNATION (ROD) - A MEASURE OF ROCK QUALITY DESCRIBED BY TOTAL LENGTH OF ROCK SEGMENTS EQUAL TO OR GREATER THAN 4 INCHES DIVIDED BY THE TOTAL LENGTH OF CORE
(COHESIVE) VERY STIFF 15 TO 30 2 TO 4 HARD > 30 > 4	TTTTT ALLUVIAL SOIL BOUNDARY A PIEZUMETER SPT N-VALUE	ALSO AN EXAMPLE.	RUN AND EXPRESSED AS A PERCENTAGE.
TEXTURE OR GRAIN SIZE	RECOMMENDATION SYMBOLS	ROCK HARDNESS	SAPROLITE (SAP.) - RESIDUAL SOIL THAT RETAINS THE RELIC STRUCTURE OR FABRIC OF THE PARENT
		VERY HARD CANNOT BE SCRATCHED BY KNIFE OR SHARP PICK. BREAKING OF HAND SPECIMENS REQUIRES	ROCK.
U.S. STD. SIEVE SIZE 4 10 40 60 200 270 OPENING (MM) 4.76 2.00 0.42 0.25 0.075 0.053	□ UNSUITABLE WASTE □ ACCEPTABLE, BUT NOT TO BE	SEVERAL HARD BLOWS OF THE GEOLOGIST'S PICK.  HARD CAN BE SCRATCHED BY KNIFE OR PICK ONLY WITH DIFFICULTY, HARD HAMMER BLOWS REQUIRED	SILL - AN INTRUSIVE BODY OF IGNEOUS ROCK OF APPROXIMATELY UNIFORM THICKNESS AND RELATIVELY THIN COMPARED WITH ITS LATERAL EXTENT, THAT HAS BEEN EMPLACED PARALLEL TO
BOULDER COBBLE GRAVEL COARSE FINE SILT CLAY	SHALLOW UNCLASSIFIED EXCAVATION - USED IN THE TOP 3 FEET OF EMBANKMENT OR BACKFILL	TO DETACH HAND SPECIMEN.	THE BEDDING OR SCHISTOSITY OF THE INTRUDED ROCKS.
BOULDER	ABBRE VIATIONS	MODERATELY CAN BE SCRATCHED BY KNIFE OR PICK. GOUGES OR GROOVES TO 0.25 INCHES DEEP CAN BE	SLICKENSIDE - POLISHED AND STRIATED SURFACE THAT RESULTS FROM FRICTION ALONG A FAULT
		HARD EXCAVATED BY HARD BLOW OF A GEOLOGIST'S PICK. HAND SPECIMENS CAN BE DETACHED BY MODERATE BLOWS.	OR SLIP PLANE.
GRAIN MM 305 75 2.0 0.25 0.05 0.005 SIZE IN. 12 3	AR - AUGER REFUSAL MED MEDIUM VST - VANE SHEAR TEST BT - BORING TERMINATED MICA MICACEOUS WEA WEATHERED	MEDIUM CAN BE GROOVED OR GOUGED 0.05 INCHES DEEP BY FIRM PRESSURE OF KNIFE OR PICK POINT.	STANDARD PENETRATION TEST (PENETRATION RESISTANCE) (SPT) - NUMBER OF BLOWS (N OR BPF) OF A 140 LB. HAMMER FALLING 30 INCHES REQUIRED TO PRODUCE A PENETRATION OF 1 FOOT INTO SOIL
SOIL MOISTURE - CORRELATION OF TERMS	CL CLAY MOD MODERATELY 7 - UNIT WEIGHT	HARD CAN BE EXCAVATED IN SMALL CHIPS TO PEICES 1 INCH MAXIMUM SIZE BY HARD BLOWS OF THE	WITH A 2 INCH OUTSIDE DIAMETER SPLIT SPOON SAMPLER. SPT REFUSAL IS PENETRATION EQUAL
SOLI MOISTURE SCALE FIELD MOISTURE	CPT - CONE PENETRATION TEST NP - NON PLASTIC $\gamma_{ m d}$ - DRY UNIT WEIGHT CSE COARSE ORG ORGANIC	POINT OF A GEOLOGIST'S PICK.	TO OR LESS THAN 0.1 FOOT PER 60 BLOWS.  STRATA CORE RECOVERY (SREC.) - TOTAL LENGTH OF STRATA MATERIAL RECOVERED DIVIDED BY
(ATTERBERG LIMITS)  DESCRIPTION  GUIDE FOR FIELD MOISTURE DESCRIPTION	DMT - DILATOMETER TEST PMT - PRESSUREMETER TEST SAMPLE ABBREVIATIONS	SOFT CAN BE GROVED OR GOUGED READILY BY KNIFE OR PICK. CAN BE EXCAVATED IN FRAGMENTS FROM CHIPS TO SEVERAL INCHES IN SIZE BY MODERATE BLOWS OF A PICK POINT. SMALL, THIN	TOTAL LENGTH OF STRATUM AND EXPRESSED AS A PERCENTAGE.
- SATURATED - USUALLY LIQUID: VERY WET, USUALLY	DPT - DYNAMIC PENETRATION TEST SAP SAPROLITIC S - BULK e - VOID RATIO SD SAND, SANDY SS - SPLIT SPOON	PIECES CAN BE BROKEN BY FINGER PRESSURE.	STRATA ROCK QUALITY DESIGNATION (SROD) - A MEASURE OF ROCK QUALITY DESCRIBED BY TOTAL
(SAT.) FROM BELOW THE GROUND WATER TABLE	F - FINE SL SILT, SILTY ST - SHELBY TUBE	VERY CAN BE CARVED WITH KNIFE. CAN BE EXCAVATED READILY WITH POINT OF PICK. PIECES 1 INCH SOFT OR MORE IN THICKNESS CAN BE BROKEN BY FINGER PRESSURE. CAN BE SCRATCHED READILY BY	LENGTH OF ROCK SEGMENTS WITHIN A STRATUM EQUAL TO OR GREATER THAN 4 INCHES DIVIDED BY THE TOTAL LENGTH OF STRATA AND EXPRESSED AS A PERCENTAGE.
PLASTIC   LIQUID LIMIT	FOSS FOSSILIFEROUS SLI SLIGHTLY RS - ROCK FRAC FRACTURED, FRACTURES TCR - TRICONE REFUSAL RT - RECOMPACTED TRIAXIAL	FINGERNALL.	TOPSOIL (TS.) - SURFACE SOILS USUALLY CONTAINING ORGANIC MATTER.
BANGE / - WET - (W) SEMISULID; REQUIRES DRYING TO	FRAC FRACTURED, FRACTURES TCR - TRICONE REFUSAL RT - RECOMPACTED TRIAXIAL FRAGS FRAGMENTS W - MOISTURE CONTENT CBR - CALIFORNIA BEARING	FRACTURE SPACING BEDDING	BENCH MARK: N/A - ALL ELEVATIONS FROM Merged_R5600_Is_tin.tin
(PI) PLASTIC LIMIT ATTAIN OPTIMUM MOISTURE	HI HIGHLY V - VERY RATIO	TERM SPACING TERM THICKNESS	BENCH MARK: N/A - ALL ELEVATIONS FROM Mer ged_n3600_15_1111.1111
ON CONTINUE A MOIST - (M) SOLID; AT OR NEAR OPTIMUM MOISTURE	EQUIPMENT USED ON SUBJECT PROJECT	VERY WIDE MORE THAN 10 FEET VERY THICKLY BEDDED 4 FEET WIDE 3 TO 10 FEET THICKLY BEDDED 1.5 - 4 FEET	ELEVATION: N/A FEET
OM _ OPTIMUM MOISTURE	DRILL UNITS:  ADVANCING TOOLS:  HAMMER TYPE:	MODERATELY CLOSE 1 TO 3 FEET THINLY BEDDED 0.16 - 1.5 FEET	NOTEC.
REDUIDES ADDITIONAL WATER TO	CME-45C CLAY BITS X AUTOMATIC MANUAL	CLOSE 0.16 TO 1 FOOT VERY THINLY BEDDED 0.03 - 0.16 FEET VERY CLOSE LESS THAN 0.16 FEET THICKLY LAMINATED 0.008 - 0.03 FEET	NOTES:
- DRY - (D) ATTAIN OPTIMUM MOISTURE	CME-55 6° CONTINUOUS FLIGHT AUGER CORE SIZE:	VERY CLOSE LESS THAN 0.16 FEET THICKLY LAMINATED 0.008 - 0.03 FEET THINLY LAMINATED < 0.008 FEET	
PLASTICITY	X 8" HOLLOW AUGERS	INDURATION	]
PLASTICITY INDEX (PI) DRY STRENGTH	X CME-550 HARD FACED FINGER BITS	FOR SEDIMENTARY ROCKS, INDURATION IS THE HARDENING OF MATERIAL BY CEMENTING, HEAT, PRESSURE, ETC.	
NON PLASTIC 0-5 VERY LOW	TUNG,-CARBIDE INSERTS	RUBBING WITH FINGER FREES NUMEROUS GRAINS;	
SLIGHTLY PLASTIC 6-15 SLIGHT	VANE SHEAR TEST CASING WY ADVANCER HAND TOOLS:	GENILE BLOW BY HAMMER DISINIEGRATES SAMPLE.	
MODERATELY PLASTIC 16-25 MEDIUM HIGHLY PLASTIC 26 OR MORE HIGH	POST HOLE DIGGER	MODERATELY INDURATED GRAINS CAN BE SEPARATED FROM SAMPLE WITH STEEL PROBE; BREAKS EASILY WHEN HIT WITH HAMMER.	
COLOR	HAND AUGER		
	TRICONE TUNGCARB. SOUNDING ROD	INDURATED GRAINS ARE DIFFICULT TO SEPARATE WITH STEEL PROBE; DIFFICULT TO BREAK WITH HAMMER.	
DESCRIPTIONS MAY INCLUDE COLOR OR COLOR COMBINATIONS (TAN, RED, YELLOW-BROWN, BLUE-GRAY).  MODIFIERS SUCH AS LIGHT, DARK, STREAKED, ETC. ARE USED TO DESCRIBE APPEARANCE.	CORE BIT VANE SHEAR TEST	SHARP HAMMER BLOWS REQUIRED TO BREAK SAMPLE;	
MUDIFIERS SUCH AS LIGHT, DARK, STREAKED, ETC. ARE USED TO DESCRIBE APPEARANCE.		EXTREMELY INDURATED SAMPLE BREAKS ACROSS GRAINS.	DATE: 8-15-1

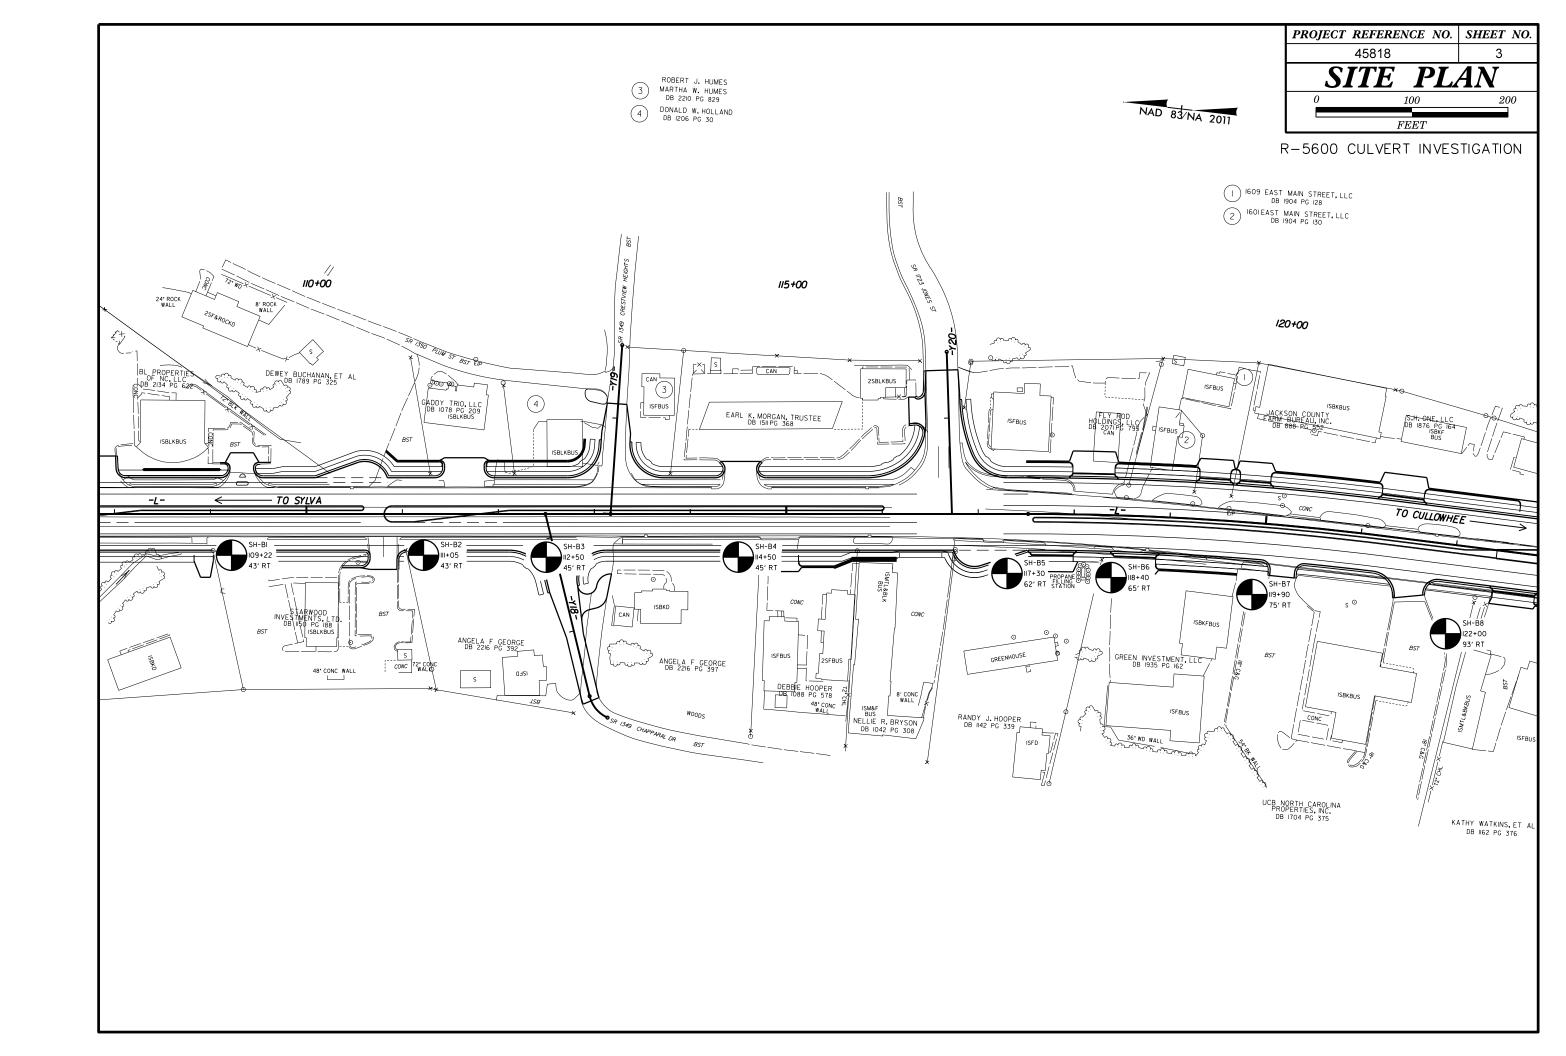

ВО	ORE LOG			
WBS         45818.1.FR1         TIP         R-5600         COUNTY	JACKSON <b>GEOLOGIST</b> Johnson, C. D.	D. <b>WBS</b> 45818.1.FR1	TIP R-5600 COUNTY JACKSON	GEOLOGIST Johnson, C. D.
SITE DESCRIPTION NC-107 IMPROVEMENTS FROM NC-116 TO US	JS-23 BUSINESS SYLVA	GROUND WTR (ft) SITE DESCRIPTION NC-107	IMPROVEMENTS FROM NC-116 TO US-23 BUSINESS SYLVA	GROUND WTR (ft)
BORING NO. SH-B1 STATION 109+22 O	OFFSET 43 ft RT ALIGNMENT L	<b>0 HR.</b> 6.6 <b>BORING NO.</b> SH-B2	STATION         111+05         OFFSET         43 ft RT	ALIGNMENT L 0 HR. 5.0
		<b>24 HR.</b> 7.2 <b>COLLAR ELEV.</b> 2,135.9 ft	TOTAL DEPTH 29.8 ft NORTHING 611,897	<b>EASTING</b> 747,722 <b>24 HR.</b> 3.9
DRILL RIG/HAMMER EFF./DATE AF08963 CME-550X 94% 04/08/2019	DRILL METHOD H.S. Augers HAMM	MMER TYPE Automatic DRILL RIG/HAMMER EFF/DATE	AFO8963 CME-550X 94% 04/08/2019 DRILL METHOD	H.S. Augers HAMMER TYPE Automatic
	COMP. DATE 06/02/21 SURFACE WATER DEPTH N/		START DATE 06/01/21 COMP. DATE 06/01/21	SURFACE WATER DEPTH N/A
ELEV (ft)         DRIVE ELEV (ft)         DEPTH (ft)         BLOW COUNT (ft)         BLOWS PER FOOT (ft)           0.5ft         0.5ft         0.5ft         0         25         50         75	75 100 NO. MOI G ELEV. (ft)	ESCRIPTION DEPTH (ft)   ELEV (ft)   DEPTH (f	<del>,                                    </del>	
2135 2,133.8= 4.4  1 2 2  2130 2,128.8= 9.4  1 1 1  2125 2,123.8= 14.4  1 1 1  2120 2,118.8= 19.4  WOH WOH 2  2115 2,113.8= 24.4  1 1 4  2110 2,108.8= 29.4  WOH A OH A	M - 2,107.3  Boring Terminated at Elevation SAPROLITE  M - 2,107.3  Boring Terminated at Elevation SAPROLITE	### Page 12   Fill	4	2,135.9 GROUND SURFACE 0.0  ARTIFICIAL FILL BROWN-RED, SL MIC, CLAY-SILT w/TR SAND  2,128.1 7,8  ALLUVIAL DARK GREY, MICACEOUS, SAND-SILT WORGANICS (ROOTS)  2,120.9 15.0  SAPROLITE RED-BROWN, SAND-SILT, SL MIC, TR MnO SEAMS, FEW WR FRAGS  2,110.5 25.4  DARK GREY, BIOTITE GNEISS  2,106.1 29.8  Boring Terminated at Elevation 2,106.1 ft IN SAPROLITE

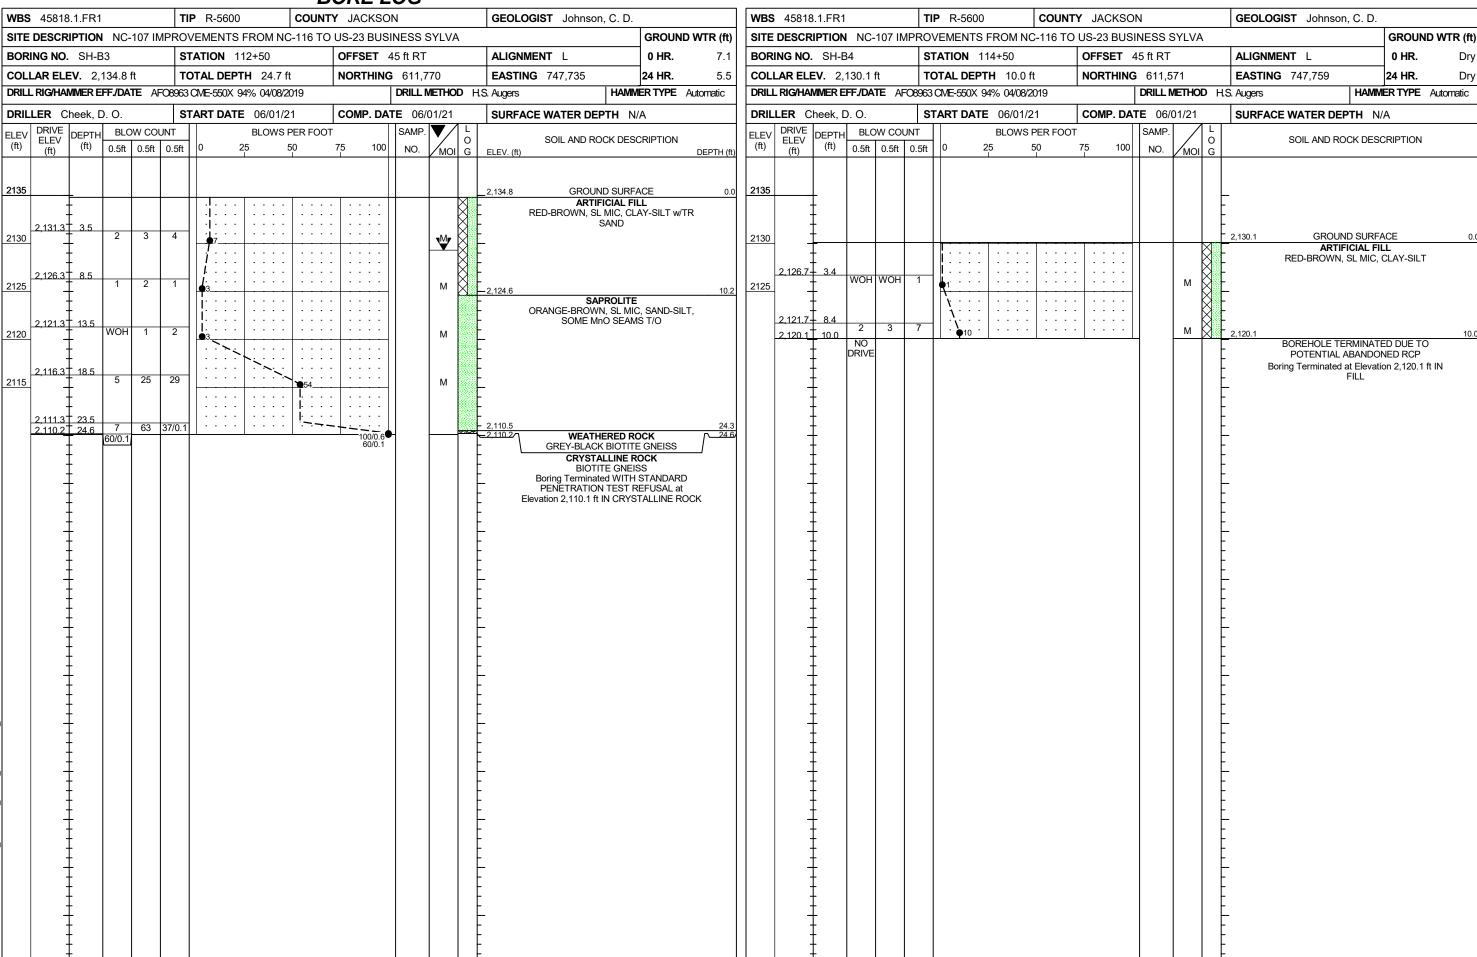

						<u>B</u>	ORE I	LOG																					
<b>WBS</b> 45818.1.F	R1		TIF	<b>P</b> R-5600		COUNT	Y JACKS	ON		GEOL	OGIST Johnson, C. D			WBS	45818	.1.FR1			TIF	<b>P</b> R-5600		COUNT	Y JACKS	ON		GEOLOG	IST Johnso		
SITE DESCRIPTION	ON NO	C-107 I	MPROV	/EMENTS	FROM N	C-116 TO	US-23 BU	SINESS S	YLVA			GROUND \	ROUND WTR (ft) SITE DESCRIPTION NC-107 IMPROVEMENTS FROM NC-116 TO US-23 BUSINESS SYLVA							GROUND WTR (ft)									
BORING NO. SH				ATION 1	17+30		OFFSET 62 ft RT		tft RT ALIGNME		MENT L	0 HR.	8.0	BOR	ING NO.	SH-B6 <b>STATION</b> 118+40			OFFSET	65 ft RT		ALIGNM	ENT N/A		<b>0 HR.</b> 7.1				
COLLAR ELEV.	, -			TAL DEPT			NORTHIN			<b>I</b>	NG 747,775	24 HR.	5.2		LAR ELE					TAL DEP1			NORTHIN	I <b>G</b> 611,183			747,784		<b>24 HR.</b> 5.0
DRILL RIG/HAMMER	R EFF./D	ATE A	FO8963 (	CME-550X 9	4% 04/08/2 	2019		DRILL N	IETHOD	H.S. Augers	HAM	MIMER TYPE AU	tomatic	DRILL	_ RIG/HAN	VIMER E	FF./DAT	TE AF	<del>-</del> 08963 (	CME-550X 9	14% 04/08/i	2019	1	DRILL METI	HOD	H.S. Augers		HAMME	R TYPE Automatic
DRILLER Cheek				ART DATE			COMP. D			SURFA	ACE WATER DEPTH	N/A			LER CI	heek, D				ART DATE				ATE 06/01/2	21	SURFAC	E WATER DE	PTH N/A	\
ELEV DRIVE ELEV (ft) DEP		OW CC	UNT 0.5ft	0 2		PER FOOT 50	7 <u>5</u> 100	SAMP.	MOI (	0   51514 (7)	SOIL AND ROCK DE		DEDTI (6)	ELEV (ft)	DRIVE ELEV (ft)	DEPTH (ft)	_	0.5ft		0 2		PER FOOT 50	- 75 100	SAMP.	101 6		SOIL AND RO	OCK DESCI	RIPTION
(it)	0.01	0.010	0.010		ľ.	T		110.	/ MOI (	G ELEV. (ft)			DEPTH (ft)		(11)		0.010	0.011	0.011		Ĺ			110. 7 10	101 6	7			
2420														2420															
2130										- 2,128.3	GROUND SUR	RFACE	0.0	2130	_	-										-			
				1					X	1	ARTIFICIAL I RED-BROWN, CL MIC	FILL				-				<u> </u>						2,126.9		ND SURFAC	
2125 2,124.6 3.7	7			<u> </u>			<del> </del>	41	<b>X</b>	<b>}</b> _	NEB BROWN, OF MIC	5, OLT (1 OIL 1		2125		-				<u> </u>				41 1		_		FICIAL FILI DWN, SAND	
‡	1	2	3	<b>∮</b> 5					<u>"M"</u>	2,123.0	ALLUVIAI		5.3		2,123.1	3.8	WOH	2	1						<b>,</b> 🛭	2,122.2			4.7
2120										i F	DARK GREY, SL MIC, SI CLAY			2120		-		_		<b>Φ</b> 3 · · ·				-"	<b>'</b>	-	GREY, SL MIC	LLUVIAL SAND-SII	T w/ FFW
2120 2,119.6 8.7	7 WOI	1 2	1	<b>1</b>				<b> </b>	М	2,117.9	OLAT		10.4		2,118.1	88				į				1		-	PEBBLES & C		
‡										2,111.0	SAPROLIT BROWN-TAN, SL MIC, C				2,110.1	-	1	1	2	<b>∮</b> 3 · · ·					1	2,116.9	9.0	PROLITE	10.0
2115 2,114.6 13.	.7	2	4	1		+		+1		E .	w/TR MnO SEAM			2115		-				1						E BR	OWN, SL MIC, RK FRAGS &	CLAY-SANI	D-SILT w/FEW
	2	-	4	<b>9</b> 6					М	F					2,113.1	13.8	WOH	1	2	j					1	F	πτινοσα	SOME MIN	OLAMO
2110 2,109.6 18.	_			1						E				2110	-	_				j						E			
2,109.6	2	2	6	•8					М	E					2,108.1	18.8				(:::						E			
1				1.1						Ł					1	_	WOH	2	3	<b>♦</b> 5					1	E			
2,104.6 23.	.7 1	3	4	<u> </u>		+		+	м	ŀ				2105	1 7	_				<del>                                     </del>	<u> </u>					F			
‡									IVI	E					2,103.1	_ 23.8	1	2	3	5					1	_			
2100 2,099.6 28.	7			1				_		Ł				2100	<u> </u>	-								<u> </u>		Ł			
+	1	3	3	<b>∳</b> 6 · ·				Ц	М	2,098.1	Boring Terminated at Eleva	ation 2 000 1 ft IN	30.2		2,098.1	28.8	1	2	3	: : :						<u> </u>			
‡										ţ	SAPROLIT		V		-	-	'	2	3	<b>♦</b> 5				<u> </u>	1	2,096.5 Bo	ring Terminated	l at Elevatio	30.4 n 2.096.5 ft IN
‡										F						-										-	SA	PROLITE	
‡										ļ.						-										-			
‡										Ė.						-										-			
‡										F						-										-			
‡										F					1	-										F			
										F					]											E			
										E																E			
1 6/15										F					-	_										_			
										Ł						-										-			
										<u> </u>						-										<u>-</u>			
										ţ						-										-			
<u> </u>										ţ						-										-			
4										-					-	-										-			
ΣN +										ļ						-										-			
										Ļ						-										L			
										ļ.						-										-			
1 200										ļ.						-										-			
<u>"</u>										F						-										F			
										F						-										F			
H +										F						-										F			
H										E																E			
NCD +										E					]	-													

BORE LO	OG					
WBS         45818.1.FR1         TIP         R-5600         COUNTY         JACKSON	GEOLOGIST Johnson, C. D.					
SITE DESCRIPTION NC-107 IMPROVEMENTS FROM NC-116 TO US-23 BUSINE	ESS SYLVA GROUND WTR (ft)	SITE DESCRIPTION NC-107 IMP	ROVEMENTS FROM NC-116 TO U	US-23 BUSINESS SYLVA	GROUND WTR (ft)	
BORING NO.         SH-B7         STATION         119+90         OFFSET         75 ft	ft RT ALIGNMENT N/A 0 HR. 6.8	BORING NO. SH-B8	<b>STATION</b> 122+00	OFFSET 93 ft RT	ALIGNMENT N/A 0 HR. 1.6	
COLLAR ELEV. 2,125.9 ft TOTAL DEPTH 30.5 ft NORTHING 6	· I I	COLLAR ELEV. 2,125.7 ft TOTAL DEPTH 30.3 ft		<b>NORTHING</b> 610,830	<b>EASTING</b> 747,767 <b>24 HR.</b> Dry	
DRILL RIG/HAMMER EFF./DATE AF08963 CME-550X 94% 04/08/2019 DF	DRILL METHOD H.S. Augers HAMMER TYPE Automatic	DRILL RIG/HAMMER EFF/DATE AFOR	8963 CME-550X 94% 04/08/2019	DRILL METHOD	H.S. Augers HAMMER TYPE Automatic	
DRILLERCheek, D. O.START DATE06/02/21COMP. DATE	SURFACE WATER DEPTH N/A	DRILLER Cheek, D. O.	<b>START DATE</b> 06/02/21	<b>COMP. DATE</b> 06/02/21	SURFACE WATER DEPTH N/A	
ELEV   ELEV   Can   Ca	NO. MOI G ELEV. (ft) DEPTH (ft)	DRIVE   DEPTH   BLOW COUNTENT   Countent	——— I	75 100 NO. MOI G	SOIL AND ROCK DESCRIPTION	
2125 2,121.9 4.0 WOH 1 3	RED BROWN, SL MIC, CLAY-SAND-SILT, SOME ORGANICS	2125 2,121.9 3.8 2 3	3		2,125.7 GROUND SURFACE 0.0  ARTIFICIAL FILL RED-BROWN, SL MIC, CLAY-SILT w/TR SAND  2,120.1 5.6  RESIDUAL	
2.116.9 9.0 1 1 2	MnO SEAMS T/O	2,116.9 8.8 WOH 1 2,111.9 13.8 WOH 1	1	M M	RED-BROWN, CL MIC, CLAY-SILT  2,115.2  SAPROLITE  RED-ORANGE-BROWN TO BROWN-TAN, SL MIC TO MIC, CLAY-SILT w/SOME SAND	
2,106.9 19.0 WOH 1 3 4 7 7	M =	2,096.9 28.8	1	w w	- - - - - - - - - -	
1 3 4 4 7	M	- WOH 1			2,095.4  Boring Terminated at Elevation 2,095.4 ft IN SAPROLITE  SAPROLITE	