

SURVEY CONTROL SHEET


W/EXISTING CENTERLINE ALIGNMENTS PRIOR TO CONSTRUCTION


MATCHLINE RWO2C-6

MATCHLINE RWO2C-1

MATCHLINE RWO2C-3

MATCHLINE RWO2C-7

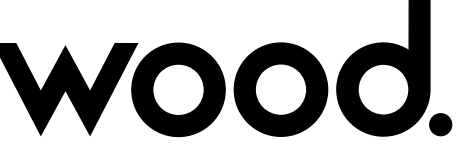PROJECT REFERENCE NO.	SHEET NO.
U-5906	RW02C-2
Location and Surveys	
 2801 YORKMONT RD., SUITE 100 CHARLOTTE, NC 28208 704-357-8600	

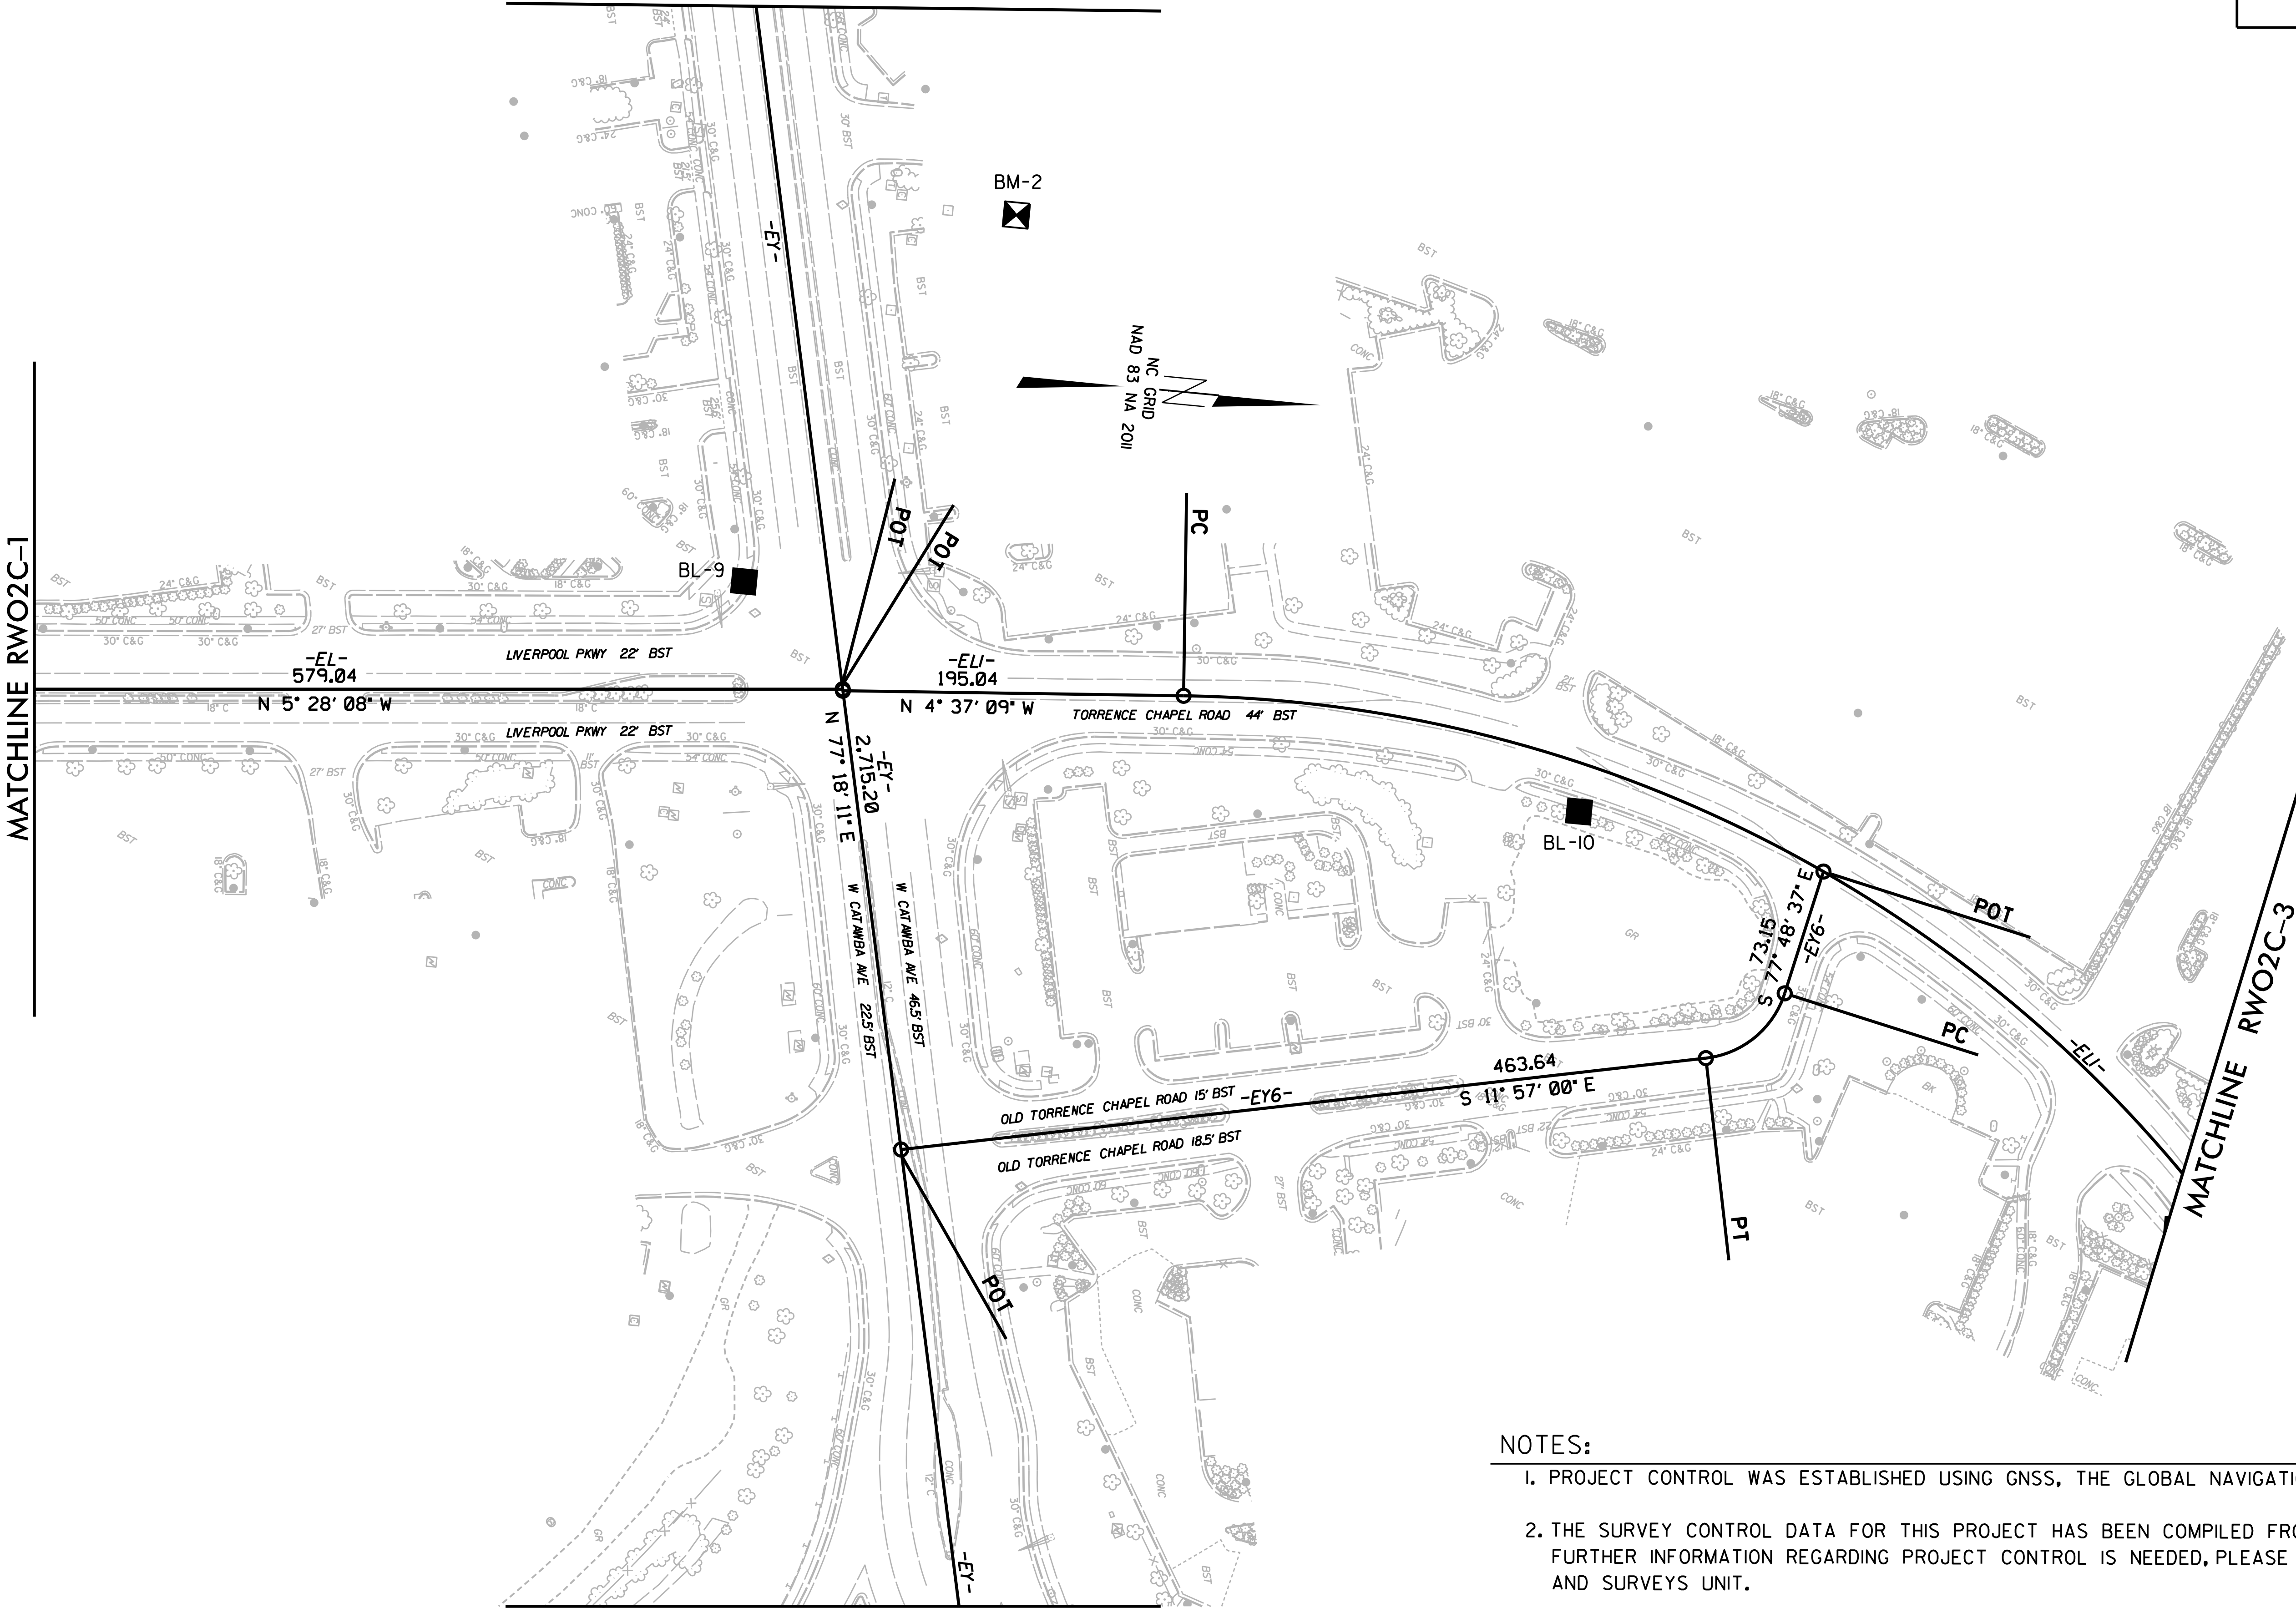

- NOTES:
1. PROJECT CONTROL WAS ESTABLISHED USING GNSS, THE GLOBAL NAVIGATION SATELLITE SYSTEM.
 2. THE SURVEY CONTROL DATA FOR THIS PROJECT HAS BEEN COMPILED FROM VARIOUS SOURCES. IF FURTHER INFORMATION REGARDING PROJECT CONTROL IS NEEDED, PLEASE CONTACT THE LOCATION AND SURVEYS UNIT.