


10/10/19

14-NOV-2019 14:13
P:\6229\Geomatics\2019 Projects\6229-19-0157 - NCDOT Survey - U5906 con2 Mecklenburg Co\Wood Survey files\Mapping\Control Sheets\U5906-1s-rw02c-4-191010.dgn
coreukohnle AT L6751606

REVISIONS

SURVEY CONTROL SHEET
W/ EXISTING CENTERLINE ALIGNMENTS PRIOR TO CONSTRUCTION

PROJECT REFERENCE NO.	SHEET NO.
U-5906	RW02C-4
Location and Surveys	
 2801 YORKMONT RD., SUITE 100 CHARLOTTE, NC 28208 704-357-8600	

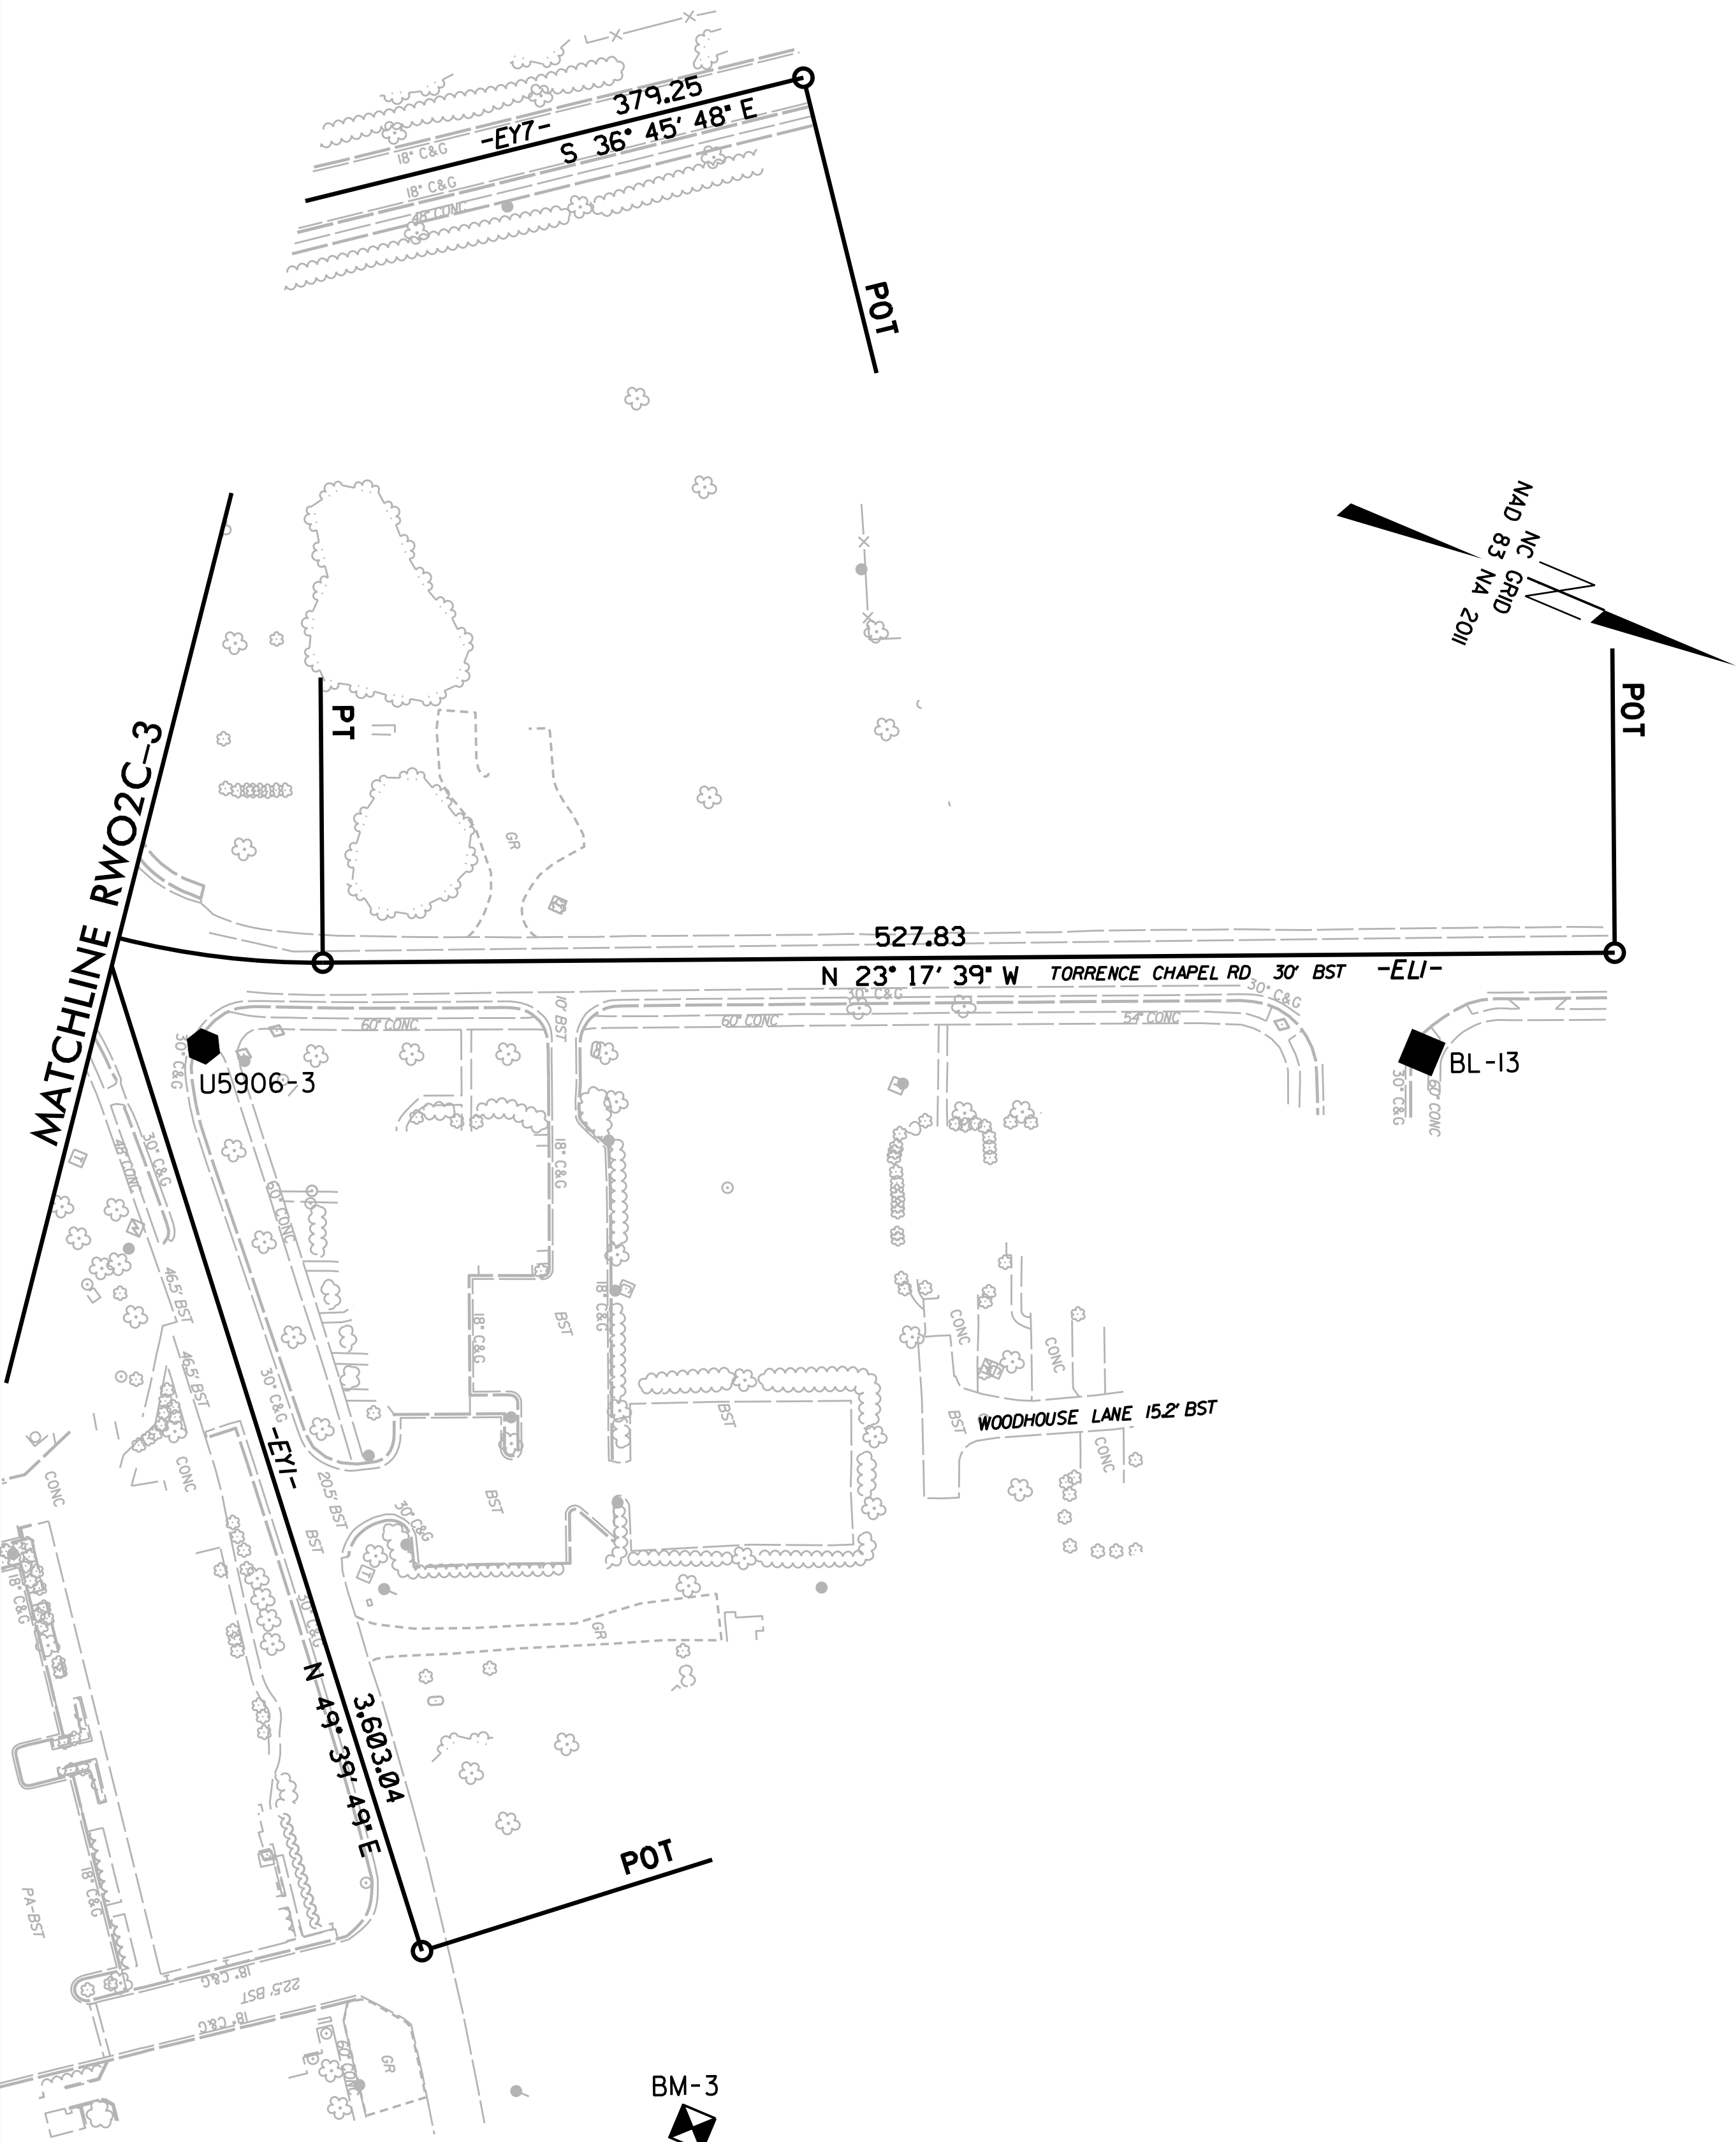

- NOTES:
- PROJECT CONTROL WAS ESTABLISHED USING GNSS, THE GLOBAL NAVIGATION SATELLITE SYSTEM.
 - THE SURVEY CONTROL DATA FOR THIS PROJECT HAS BEEN COMPILED FROM VARIOUS SOURCES. IF FURTHER INFORMATION REGARDING PROJECT CONTROL IS NEEDED, PLEASE CONTACT THE LOCATION AND SURVEYS UNIT.