


10/10/19

14-NOV-2019 14:13
P:\6225\Geomatics\2019 Projects\6229-19-0157 - NCDOT Survey - U5906 con2 Mecklenburg Co\Wood Survey files\Mapping\Control Sheets\U5906-1s-rw02c-8-191010.dgn
coreukohnle AT LG751606

REVISIONS

SURVEY CONTROL SHEET
W/ EXISTING CENTERLINE ALIGNMENTS PRIOR TO CONSTRUCTION

PROJECT REFERENCE NO.	SHEET NO.
U-5906	RW02C-8
Location and Surveys	
 2801 YORKMONT RD., SUITE 100 CHARLOTTE, NC 28208 704-357-8600	

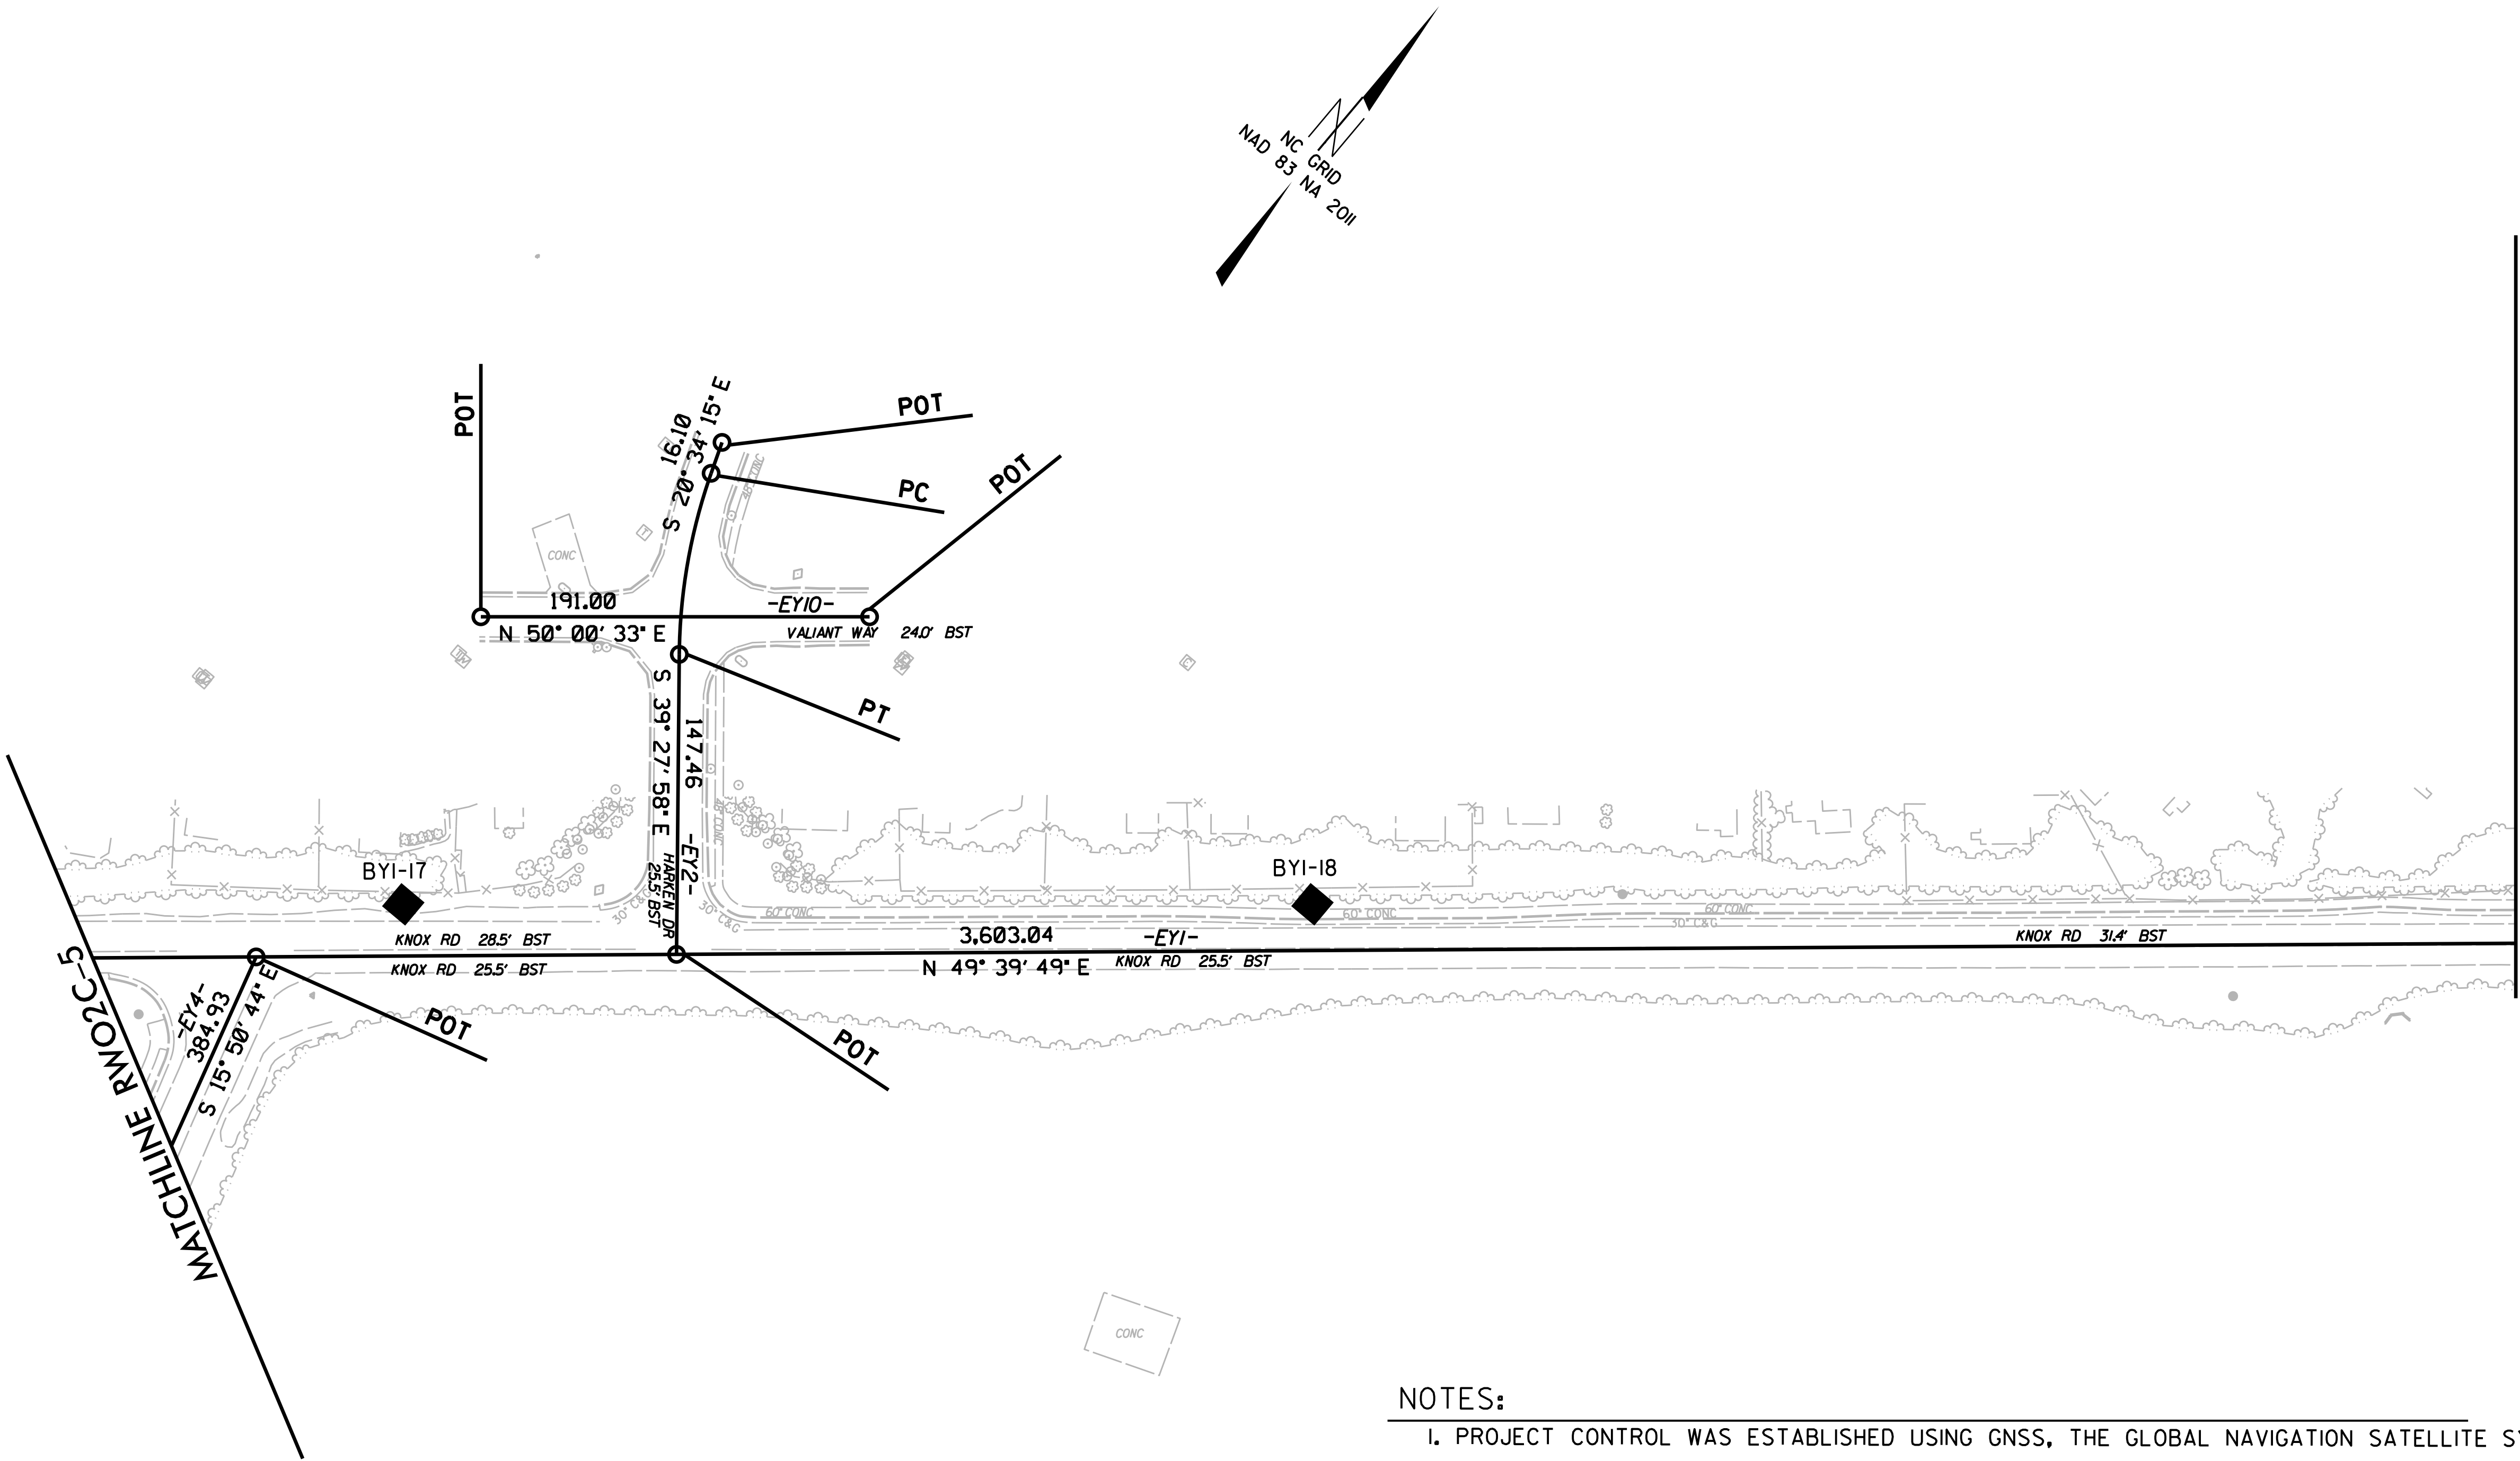

- NOTES:
1. PROJECT CONTROL WAS ESTABLISHED USING GNSS, THE GLOBAL NAVIGATION SATELLITE SYSTEM.
 2. THE SURVEY CONTROL DATA FOR THIS PROJECT HAS BEEN COMPILED FROM VARIOUS SOURCES. IF FURTHER INFORMATION REGARDING PROJECT CONTROL IS NEEDED, PLEASE CONTACT THE LOCATION AND SURVEYS UNIT.