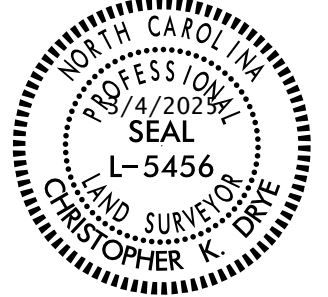


RIGHT OF WAY CONTROL SHEET

PROJECT REFERENCE NO.	SHEET NO.
U-5906	RW07
Location and Surveys	
NV5 NV5 ENGINEERS & CONSULTANTS, INC. 8514 MCALPINE PARK DRIVE, SUITE 135 CHARLOTTE, NC 28211 P: 704.537.1200 www.NV5.com NC License # F-1333	
	
DOCUMENT NOT CONSIDERED FINAL UNLESS ALL SIGNATURES COMPLETED	


I, Christopher K. Drye, PLS, certify that the right of way and permanent easement monumentation for this project shown herein was completed under my direct and responsible charge from an actual survey made under my supervision; that all horizontal closures had a minimum ratio of precision of 1:10,000 (Class A). Field work was performed from 1/8/2025 TO 3/4/2025, and all coordinates are based on NAD83/2011; That this survey was performed to meet the requirements of 21NCAC 56.1600 as applicable.

This day 3/4/2025

DocuSigned by:


E4E4B1C69CEC4D3...
Professional Land Surveyor L-5456

NAD 83/NA 2011

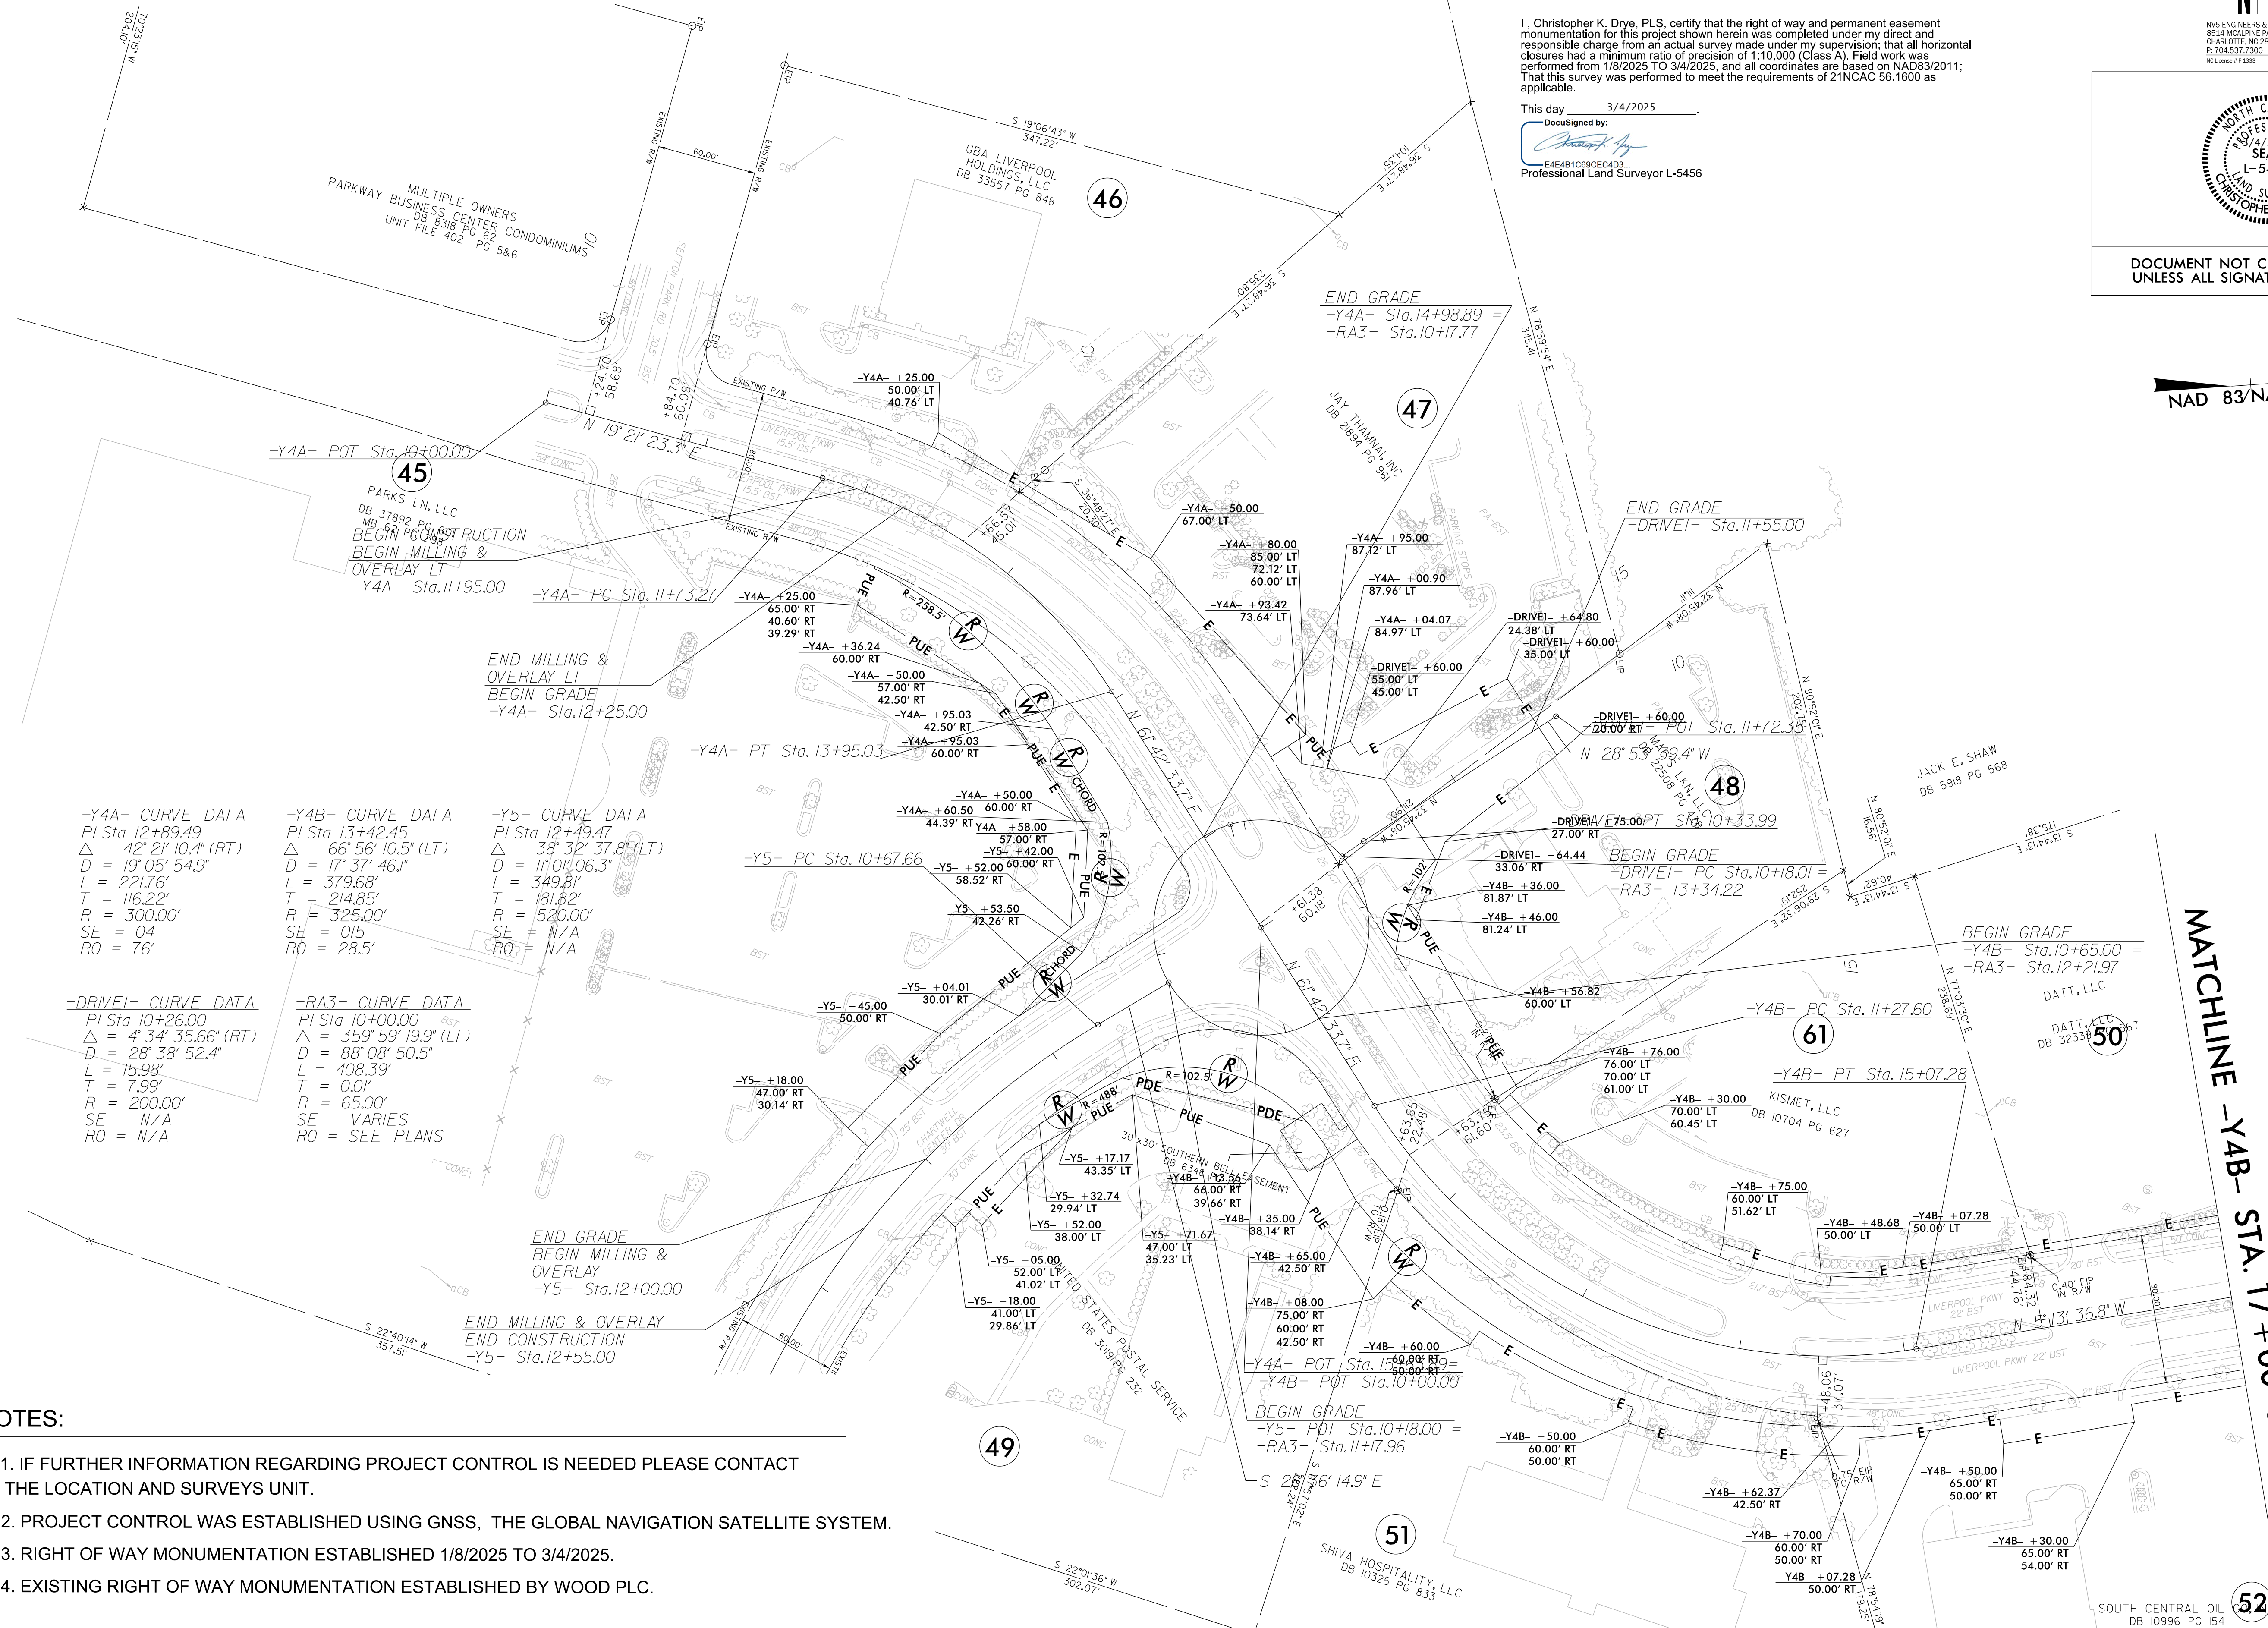

NOTES:

- IF FURTHER INFORMATION REGARDING PROJECT CONTROL IS NEEDED PLEASE CONTACT THE LOCATION AND SURVEYS UNIT.
- PROJECT CONTROL WAS ESTABLISHED USING GNSS, THE GLOBAL NAVIGATION SATELLITE SYSTEM.
- RIGHT OF WAY MONUMENTATION ESTABLISHED 1/8/2025 TO 3/4/2025.
- EXISTING RIGHT OF WAY MONUMENTATION ESTABLISHED BY WOOD PLC.

REVISIONS

8/17/99
04-MAR-2025 10:44
H:\Projects\2024\1330724-202401476\SUR\Submit\Submit Prep\RW Sheets\U5906.LS.RW07.dgn
Justin Bennett AT NCCH2-BENJ11