

8/17/99

04-MAP-2025-1492
H:\Projects\2025\1330724-2024014.76\SUR\Submit\U5906.LS_RW09.dgn
Justin Bennett AT NCH2-BENJ11

REVISIONS

NAD 83/NA 2011

RIGHT OF WAY CONTROL SHEET

I, Christopher K. Drye, PLS, certify that the right of way and permanent easement monumentation for this project shown herein was completed under my direct and responsible charge from an actual survey made under my supervision; that all horizontal closures had a minimum ratio of precision of 1:10,000 (Class A). Field work was performed from 1/8/2025 TO 3/4/2025, and all coordinates are based on NAD83/2011; That this survey was performed to meet the requirements of 21NCAC 56.1600 as applicable.


This day 3/4/2025

DocuSigned by:

4E4B1C90CEC4D3

Professional Land Surveyor L-5456

PROJECT REFERENCE NO.	SHEET NO.
U-5906	RW09
Location and Surveys	
NV5	
NV5 ENGINEERS & CONSULTANTS, INC. 8514 MCALPINE PARK DRIVE, SUITE 135 CHARLOTTE, NC 28211 P: 704.537.1200 www.NV5.com NC License # F-1333	
DOCUMENT NOT CONSIDERED FINAL UNLESS ALL SIGNATURES COMPLETED	

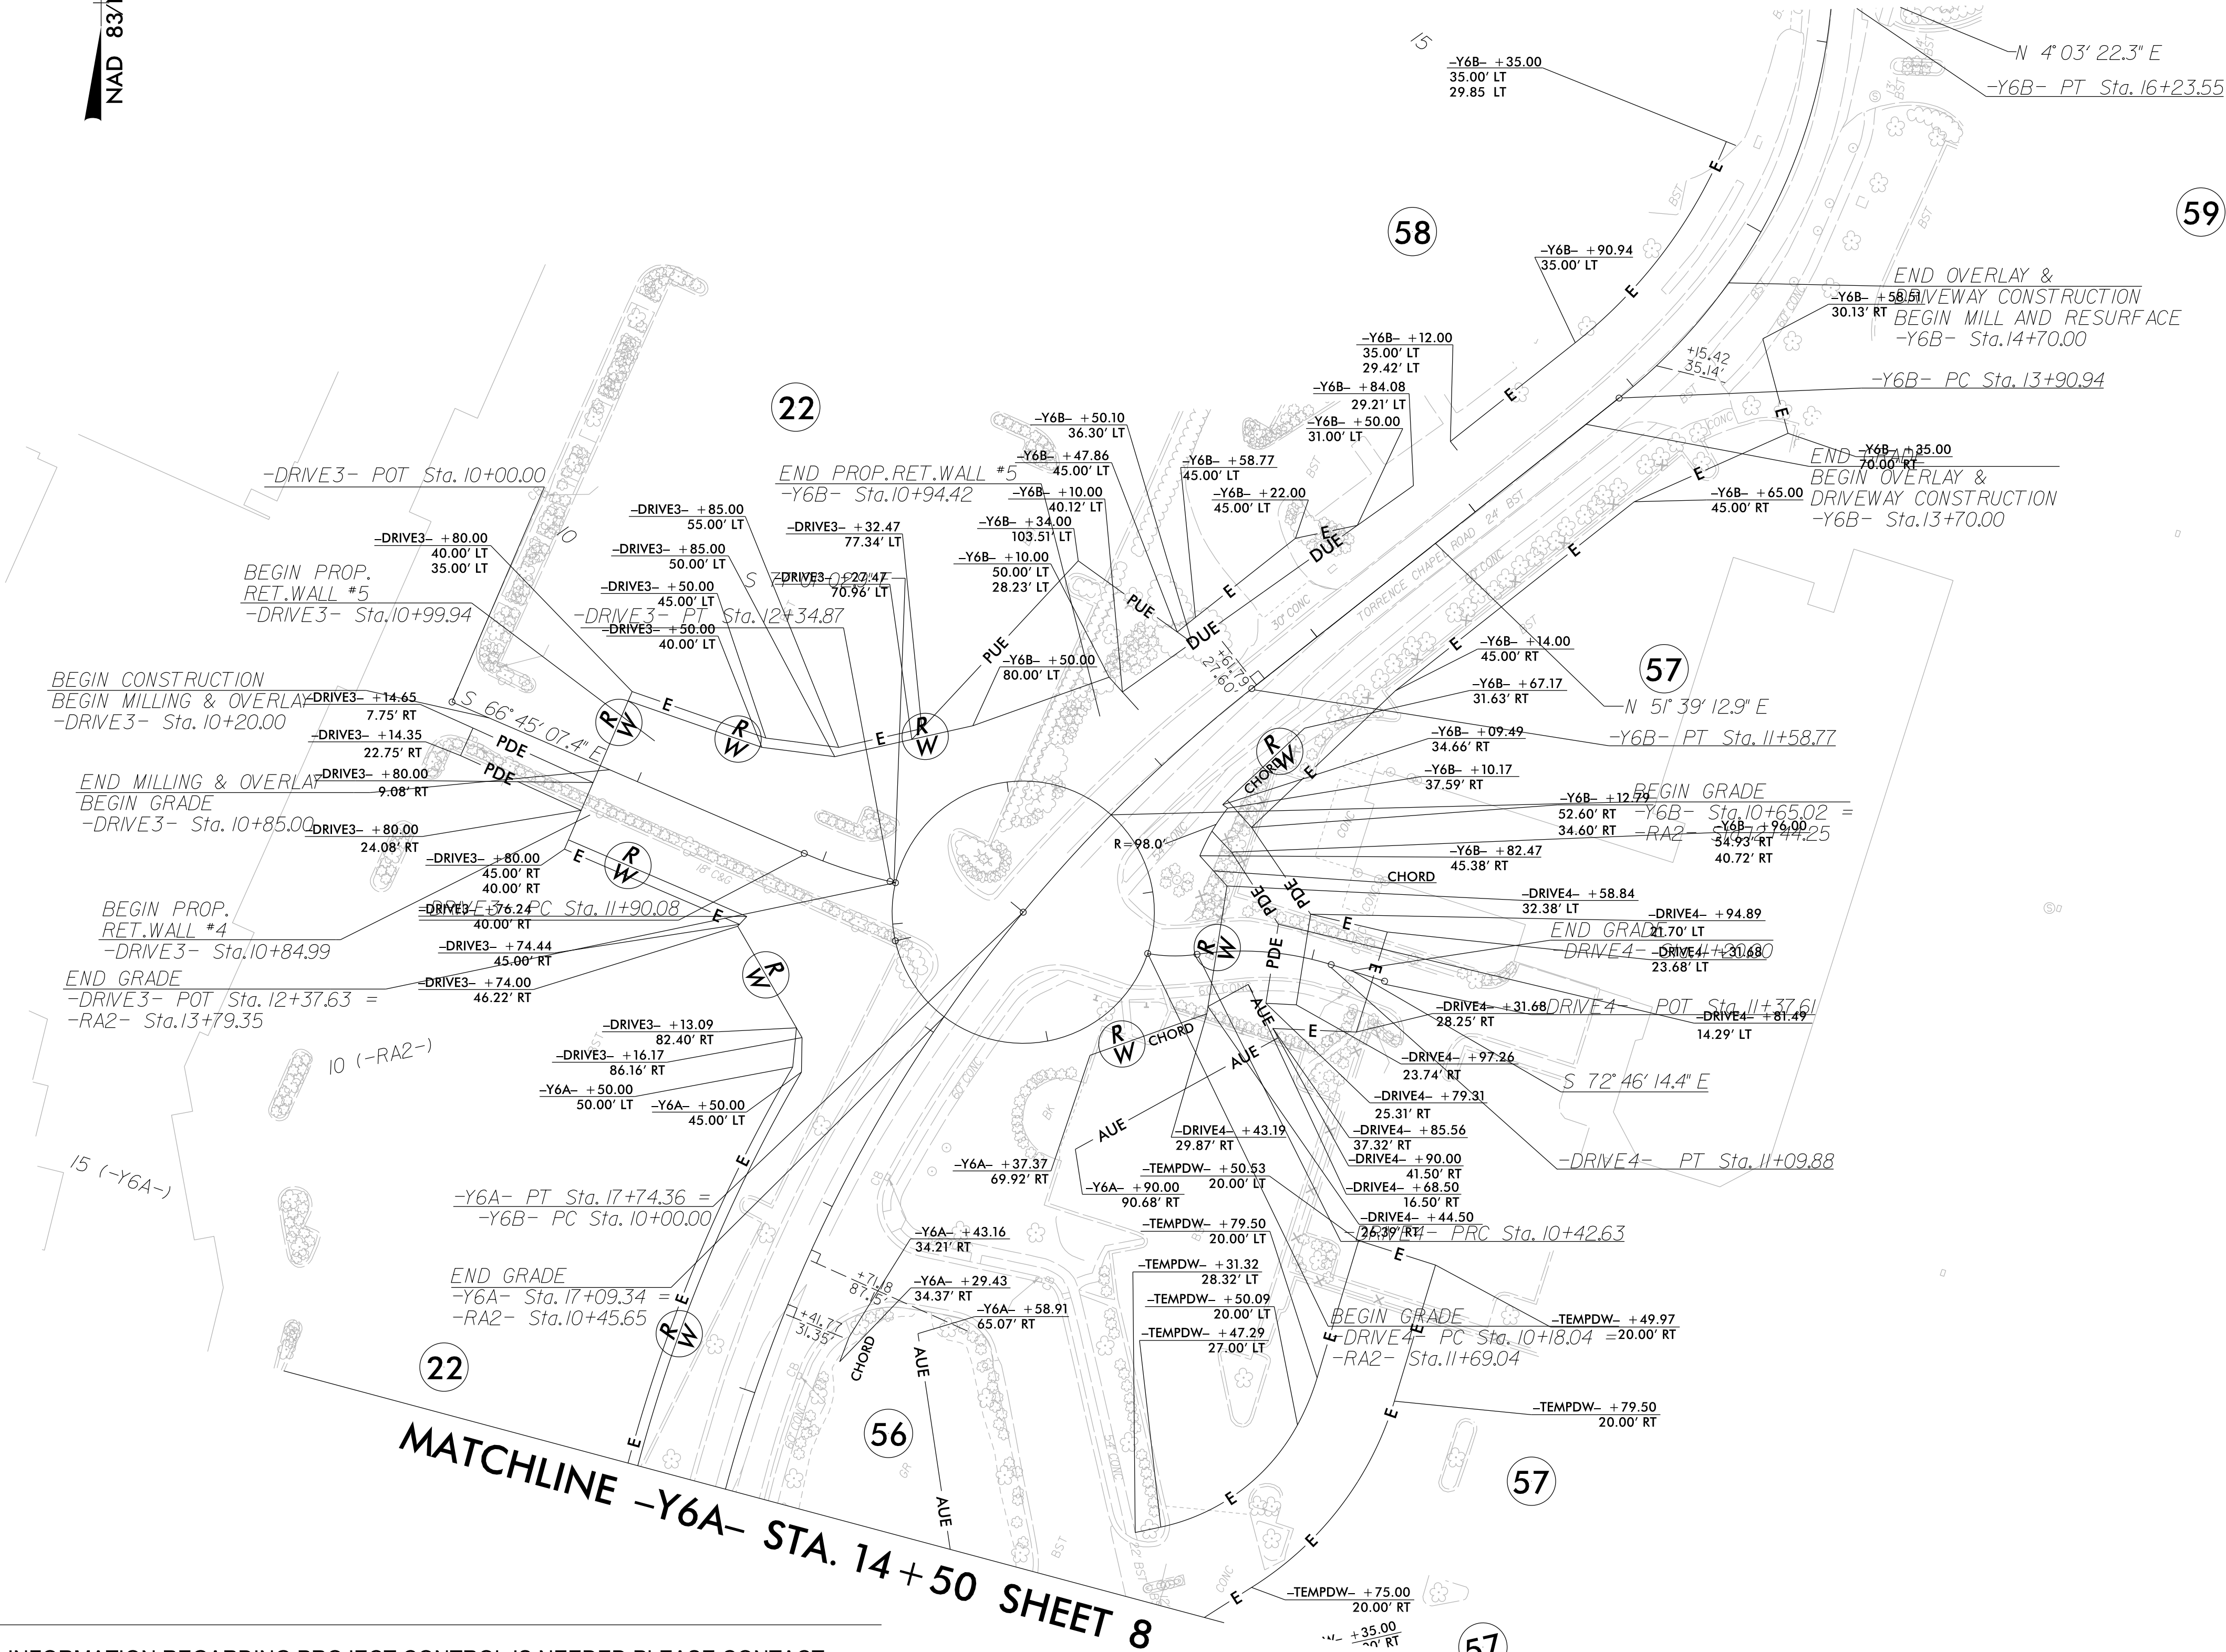

NOTES:

- IF FURTHER INFORMATION REGARDING PROJECT CONTROL IS NEEDED PLEASE CONTACT THE LOCATION AND SURVEYS UNIT.
- PROJECT CONTROL WAS ESTABLISHED USING GNSS, THE GLOBAL NAVIGATION SATELLITE SYSTEM.
- RIGHT OF WAY MONUMENTATION ESTABLISHED 1/8/2025 TO 3/4/2025.
- EXISTING RIGHT OF WAY MONUMENTATION ESTABLISHED BY WOOD PLC.